

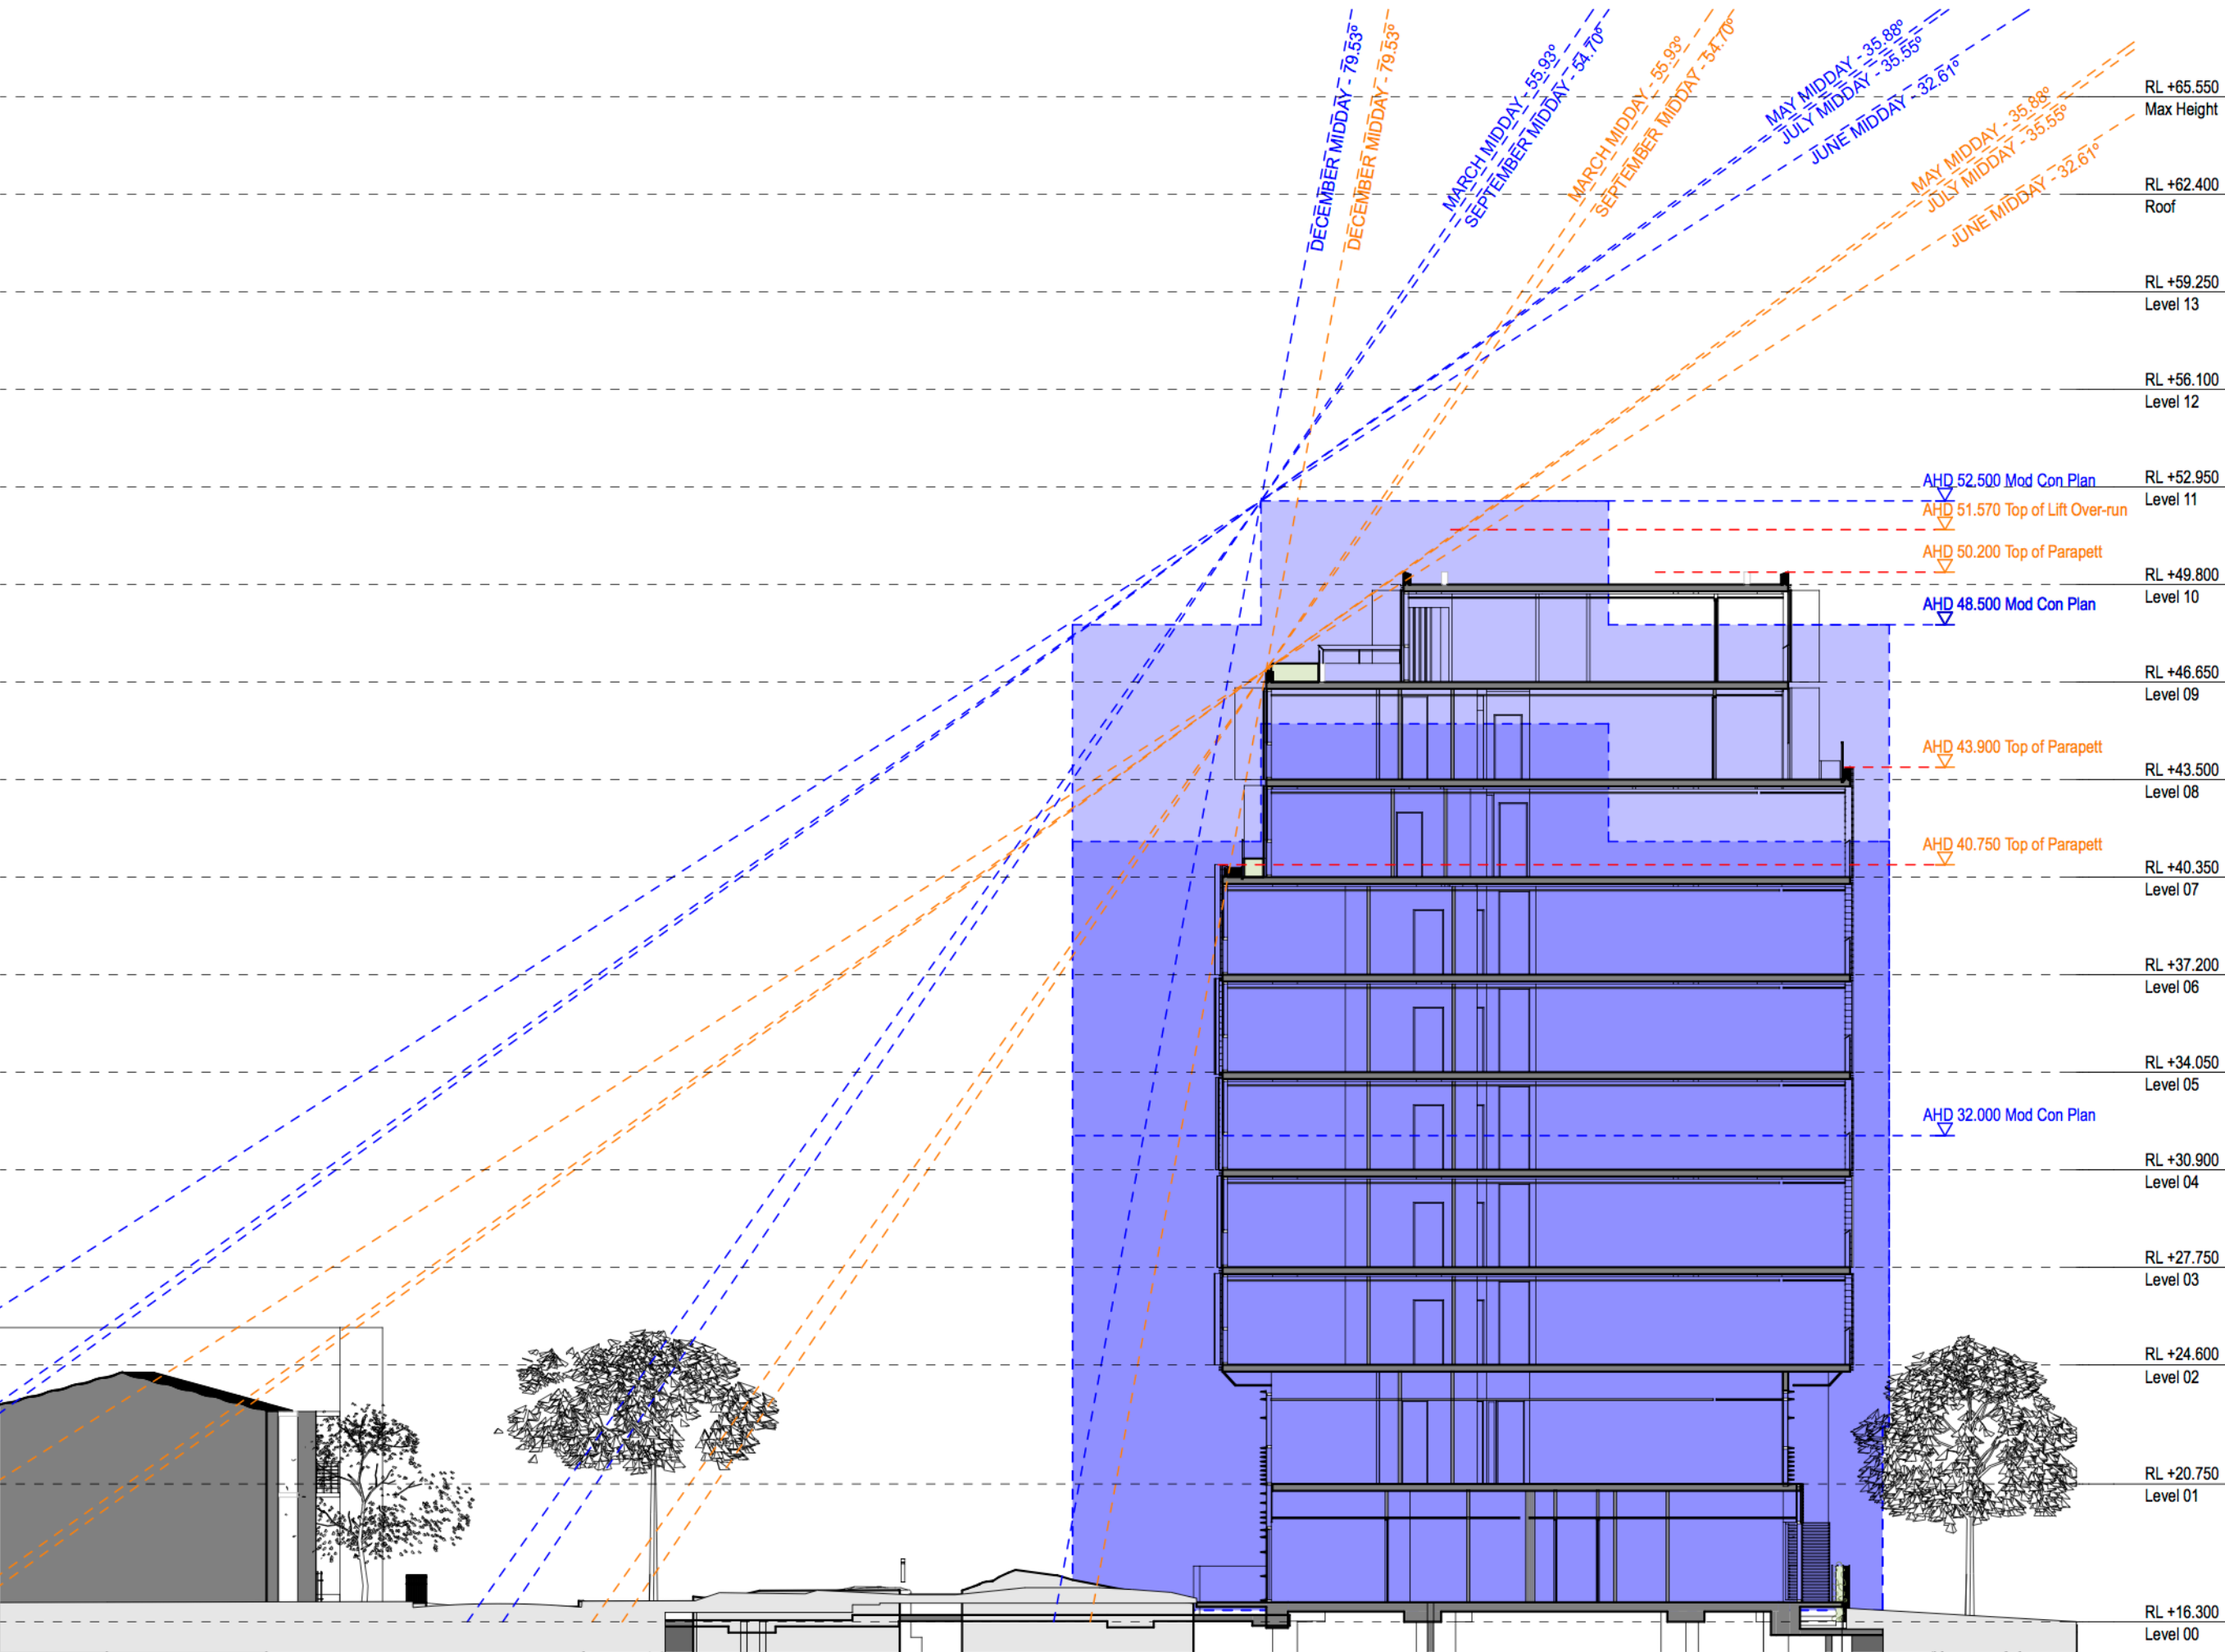


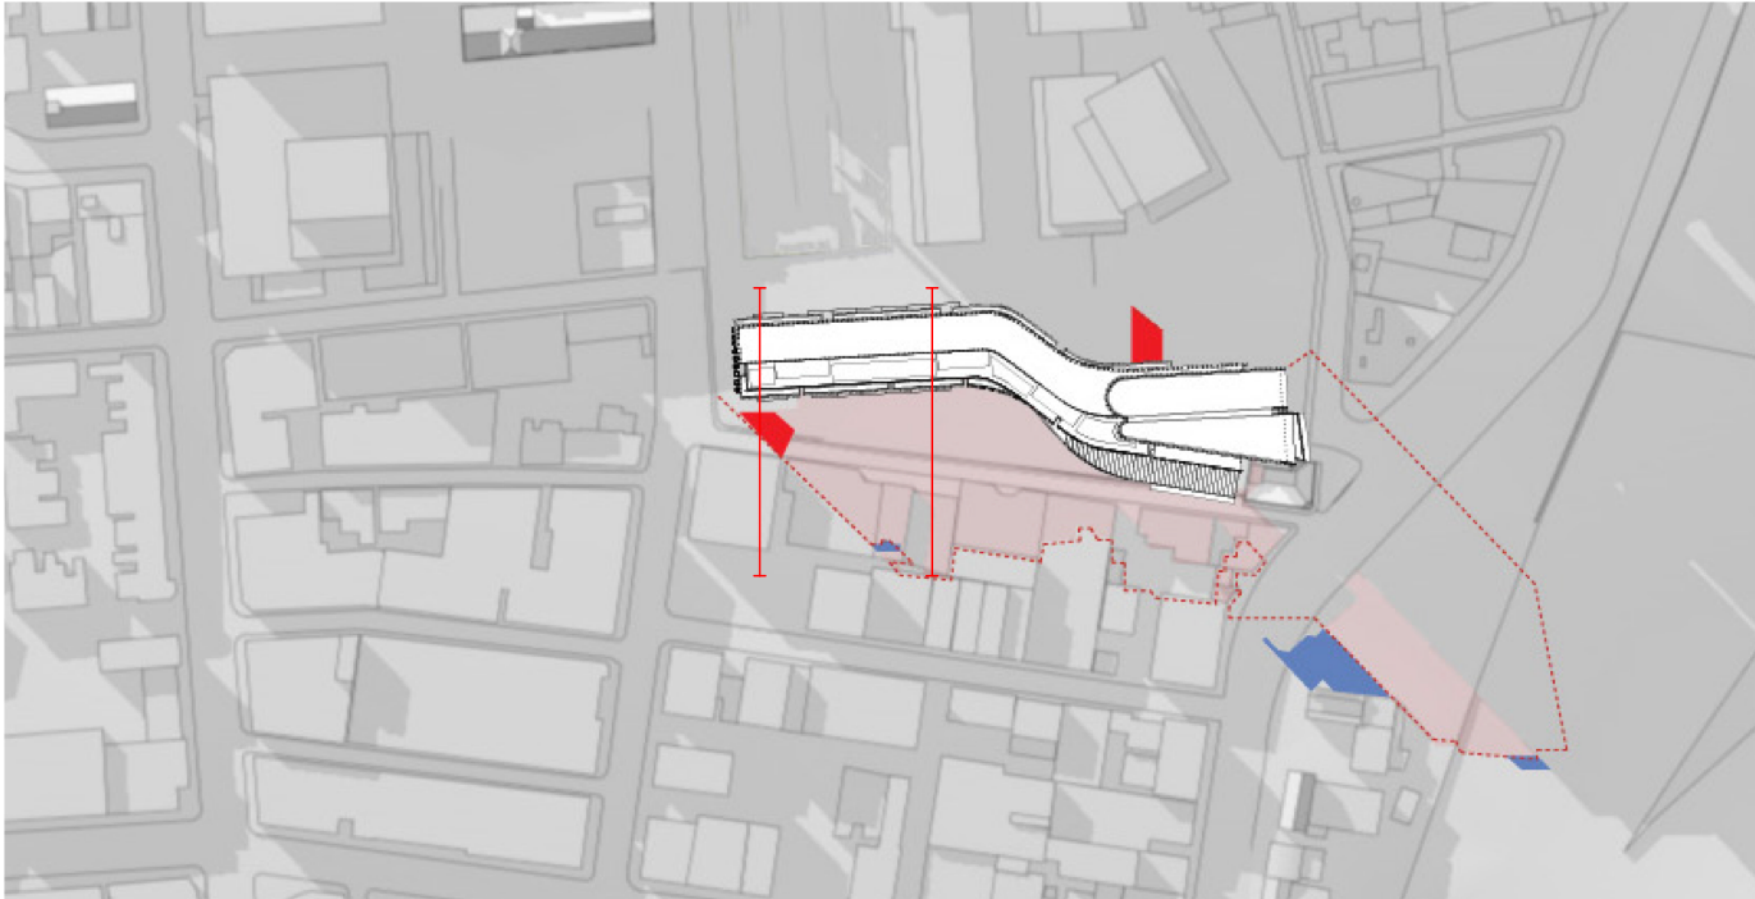


GENERAL NOTES

- ALL DIMENSIONS AND EXISTING CONDITIONS SHALL BE CHECKED AND VERIFIED BY THE CONTRACTOR BEFORE PROCEEDING WITH THE WORK
- ALL LEVELS RELATIVE TO AUSTRALIAN HEIGHT DATUM
- DO NOT SCALE DRAWINGS. USE FIGURED DIMENSIONS ONLY

LEGEND

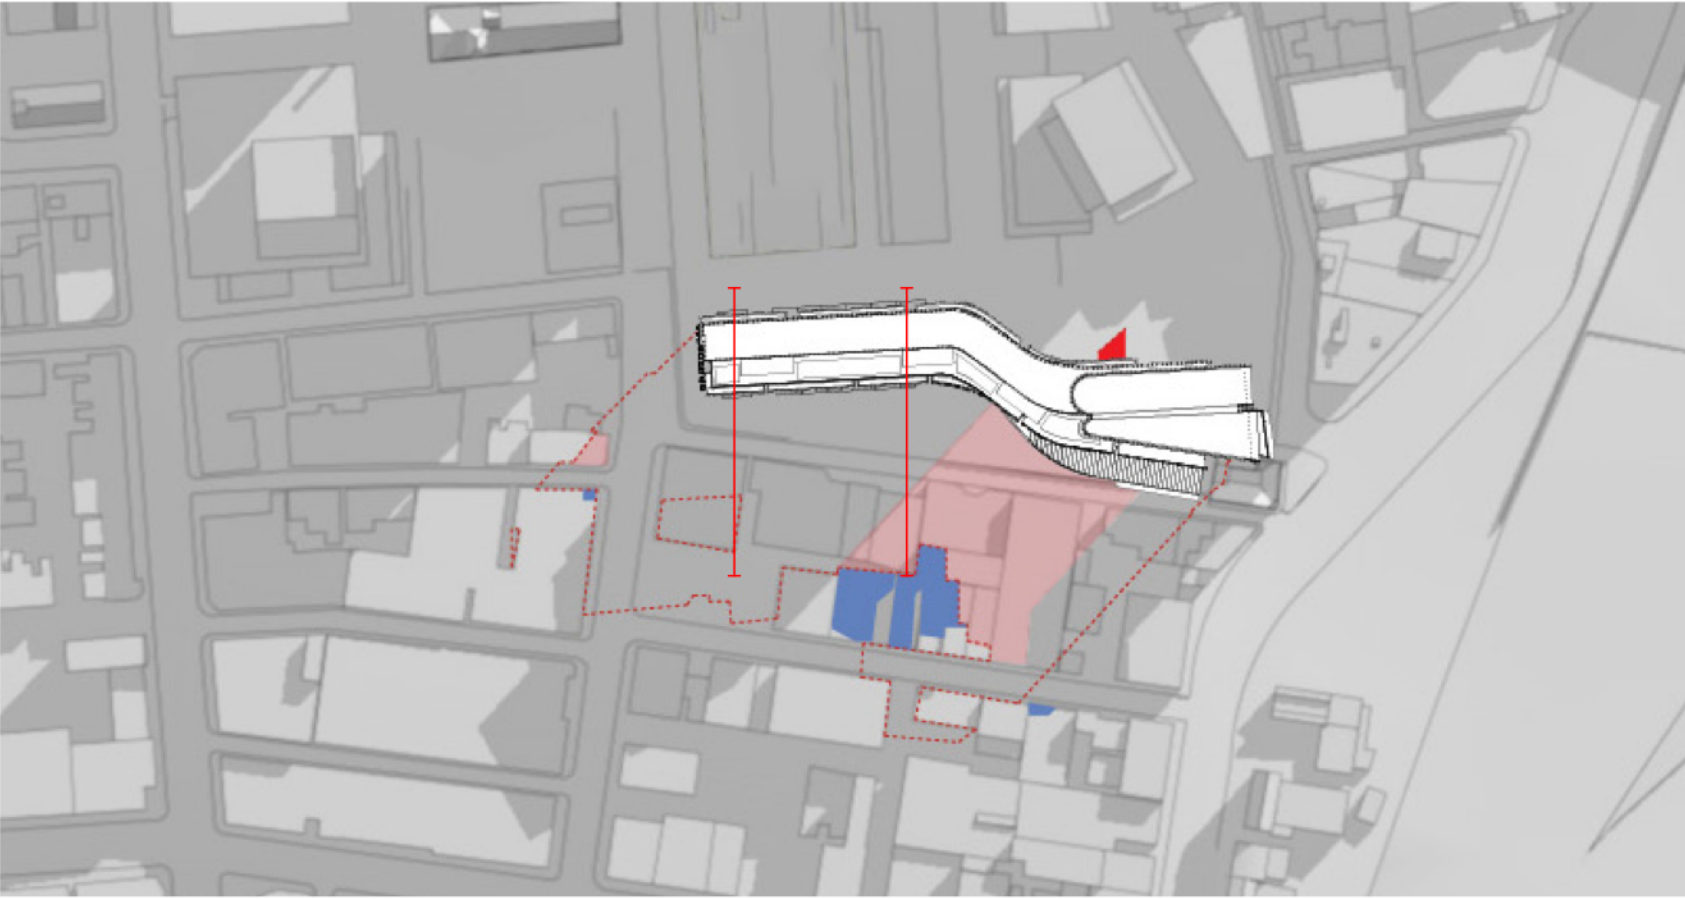

07 SECTION Solar Analysis - Terraces
1:200
SOLAR ACCESS SECTION AT RESIDENTIAL TERRACES
Blue Text and line-work is relevant to the Modified Concept Plan
Orange Text is related to the Proposed Scheme

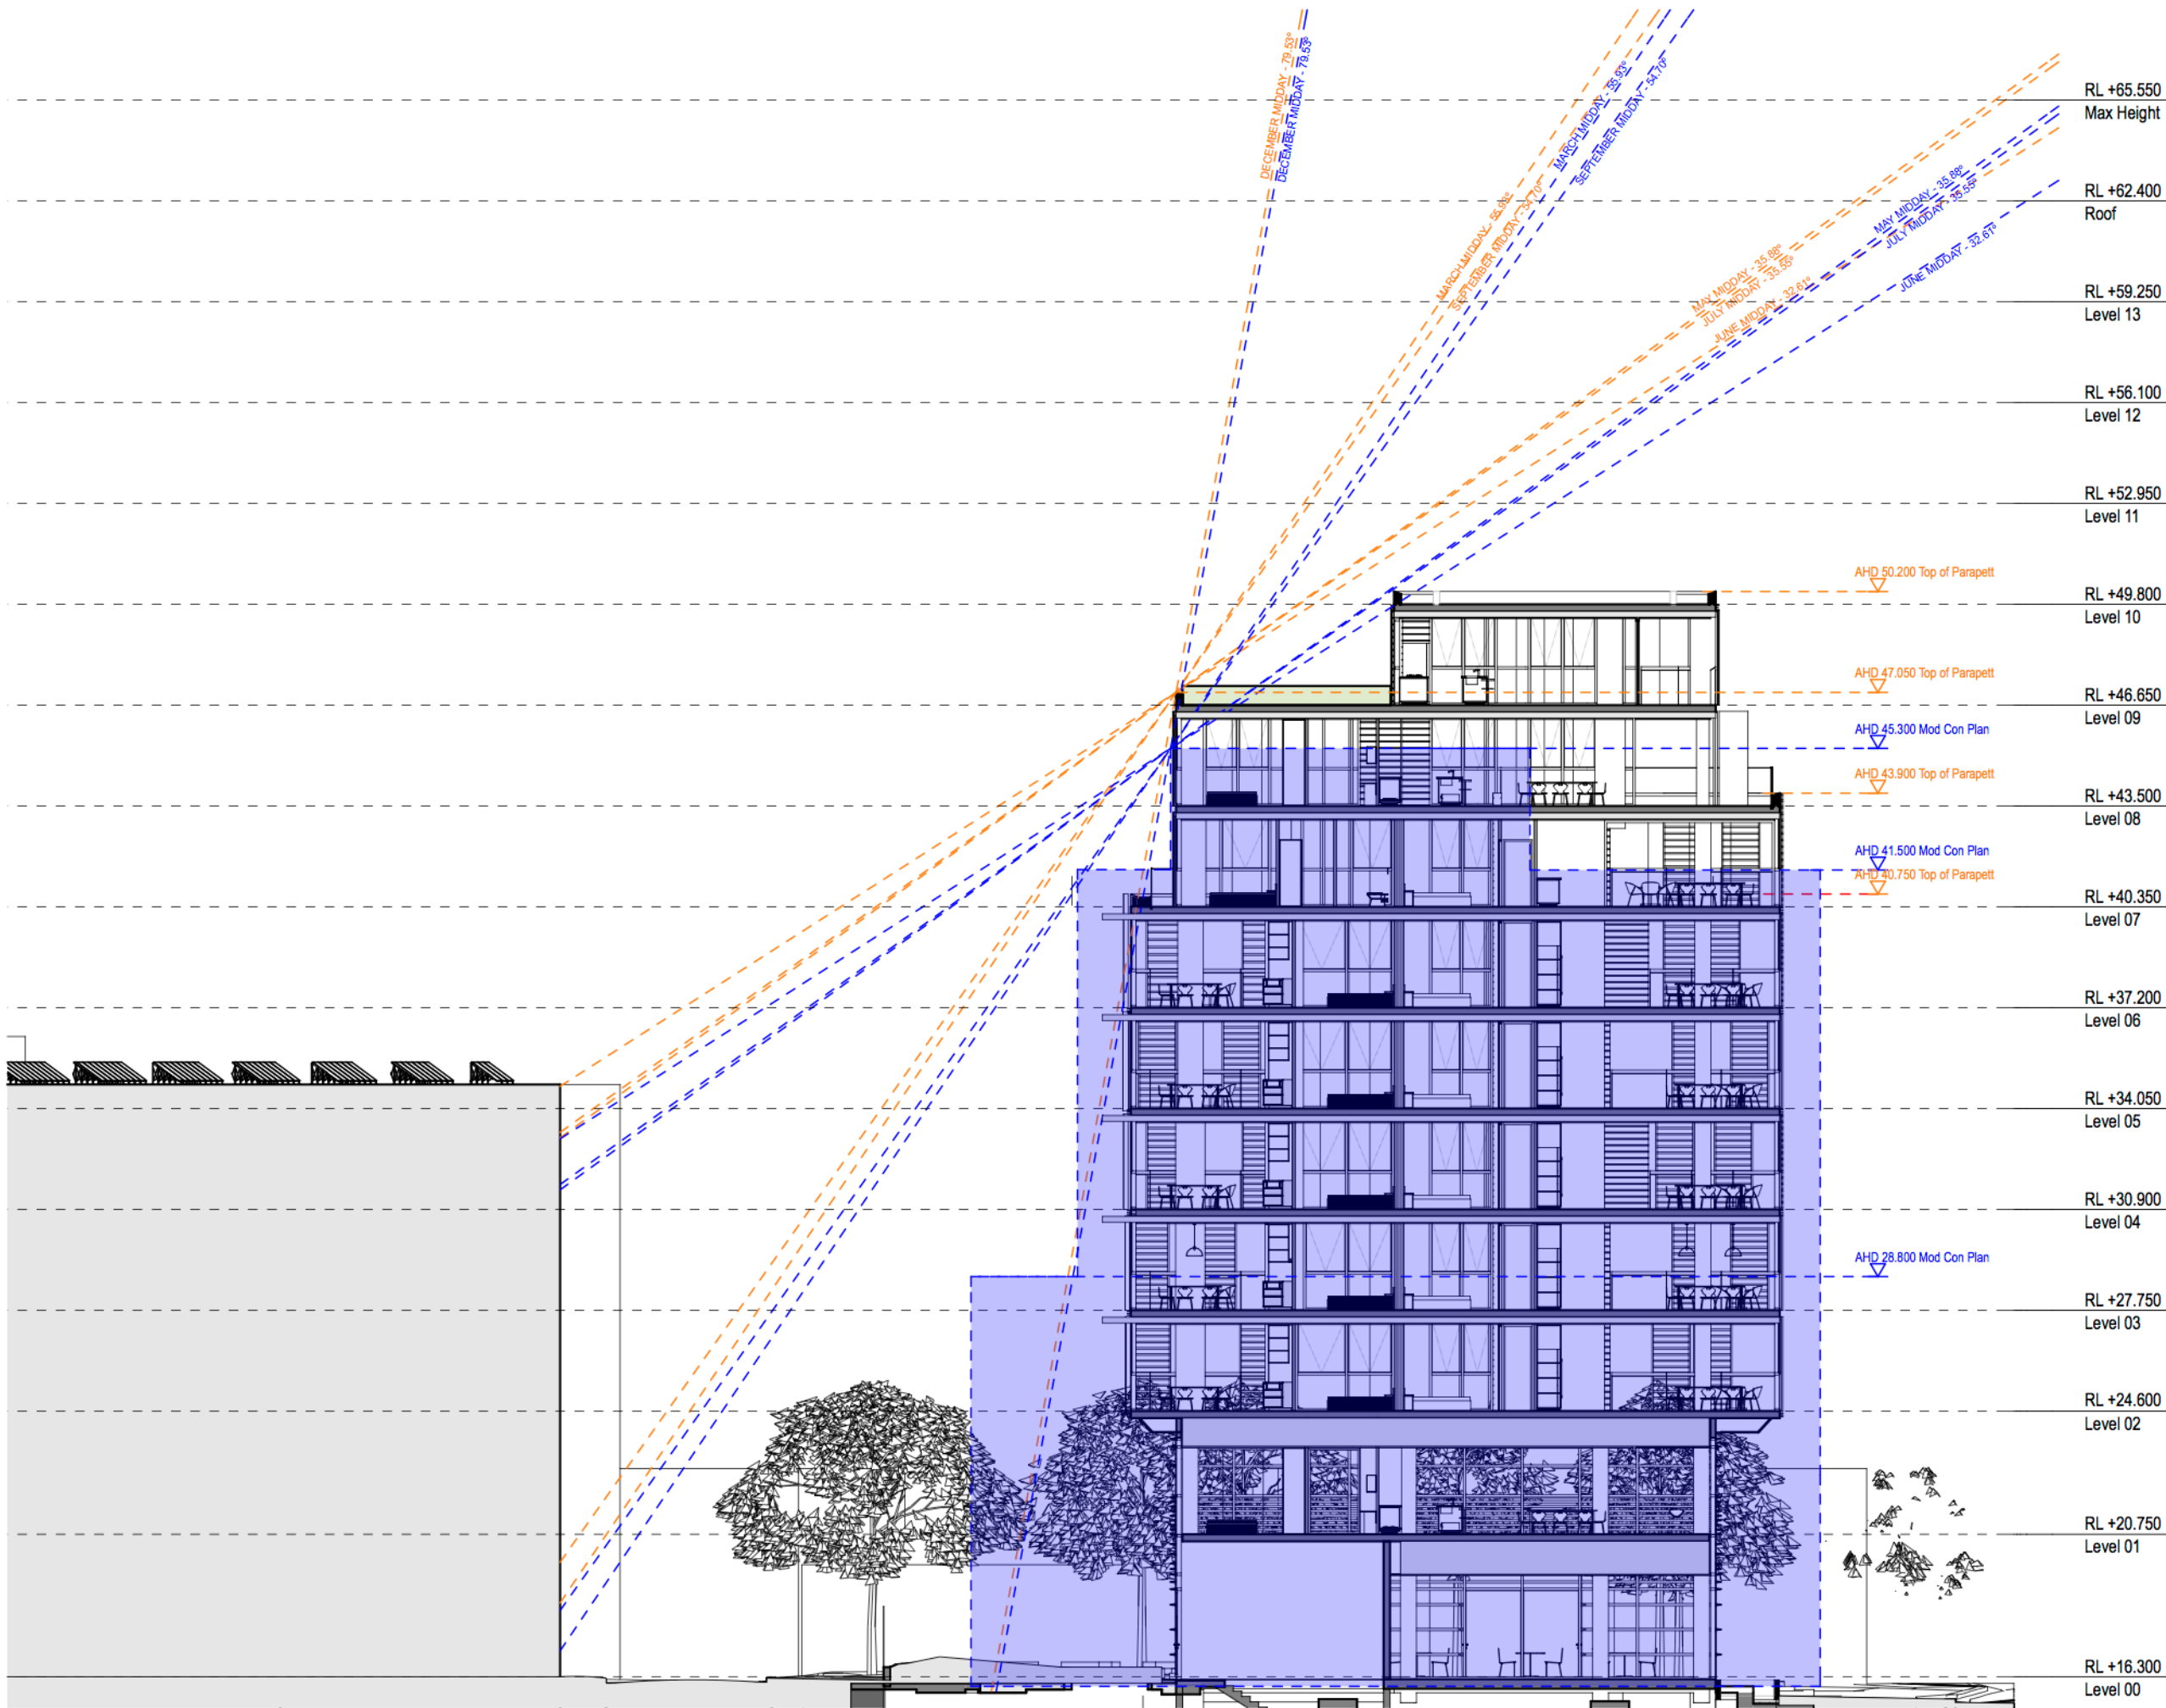

08 SECTION Solar Analysis - White Rabbit Gallery
1:200
SOLAR ACCESS SECTION AT WHITE RABBIT GALLERY
Blue Text and line-work is relevant to the Modified Concept Plan
Orange Text is related to the Proposed Scheme

02	03/07/2015	ISSUED FOR SSDA APPROVAL	FJMT
01	24/10/2014	ISSUED FOR SSDA APPROVAL	FJMT
REV.	DATE	DESCRIPTION	BY

CLIENT



ARCHITECT
fjmt
francis-jones morehen thorp
SYDNEY
Level 5, 70 King Street
Sydney NSW 2000 Australia
T +61 2 9251 7077
F +61 2 9251 7072
E fjmt@fjmt.com.au
W www.fjmt.com.au
NOMINATED ARCHITECT: RICHARD FRANCIS-JONES (REG NO 0301)

PROJECT
Central Park Block 11
O'Connor Street, Chippendale
Sydney
Fraser's Broadway

TITLE
ENVIRONMENTAL ANALYSIS
Development Solar Analysis - June 21 0900 to 1500

SCALE	DRAWN	FJMT	PROJECT CODE
DATE	24/10/2014	APPROVED	SB
SHEET NO.	REVISION		
SSDA-11-702	02		

Issued for Approval