




01 SECTION GREEN ROOF AND TERRACES
1:100

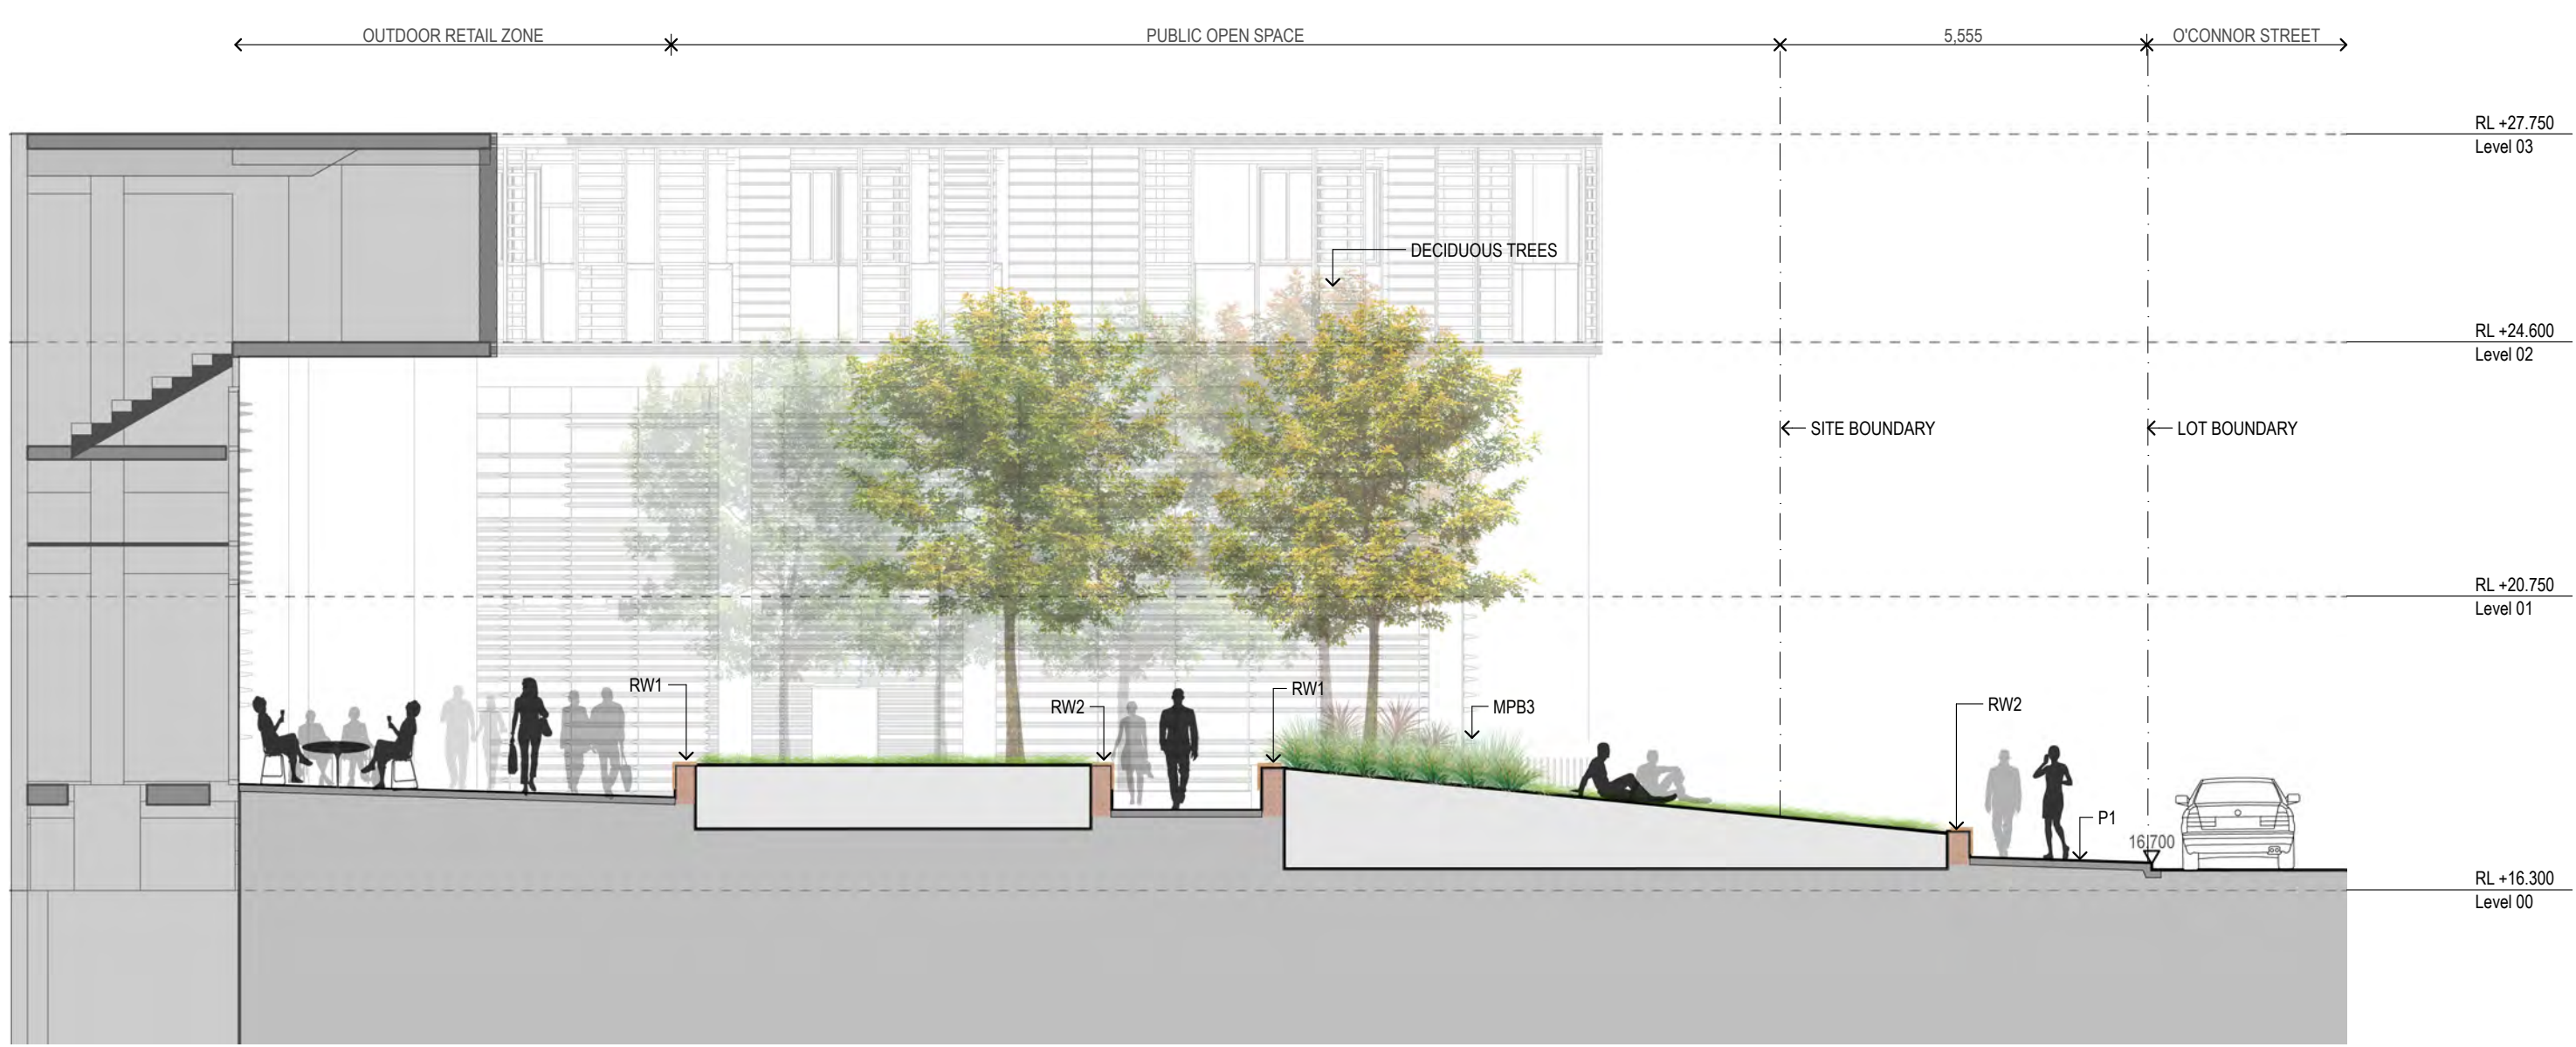


02 SECTION COMMUNAL PLAZA (PUBLIC OPEN SPACE NORTH)
1:100



03 ELEVATION KENSINGTON PLAZA (PUBLIC OPEN SPACE NORTH)
1:100



04 ELEVATION BALFOUR PARK RETAIL (PUBLIC OPEN SPACE SOUTH)
1:100

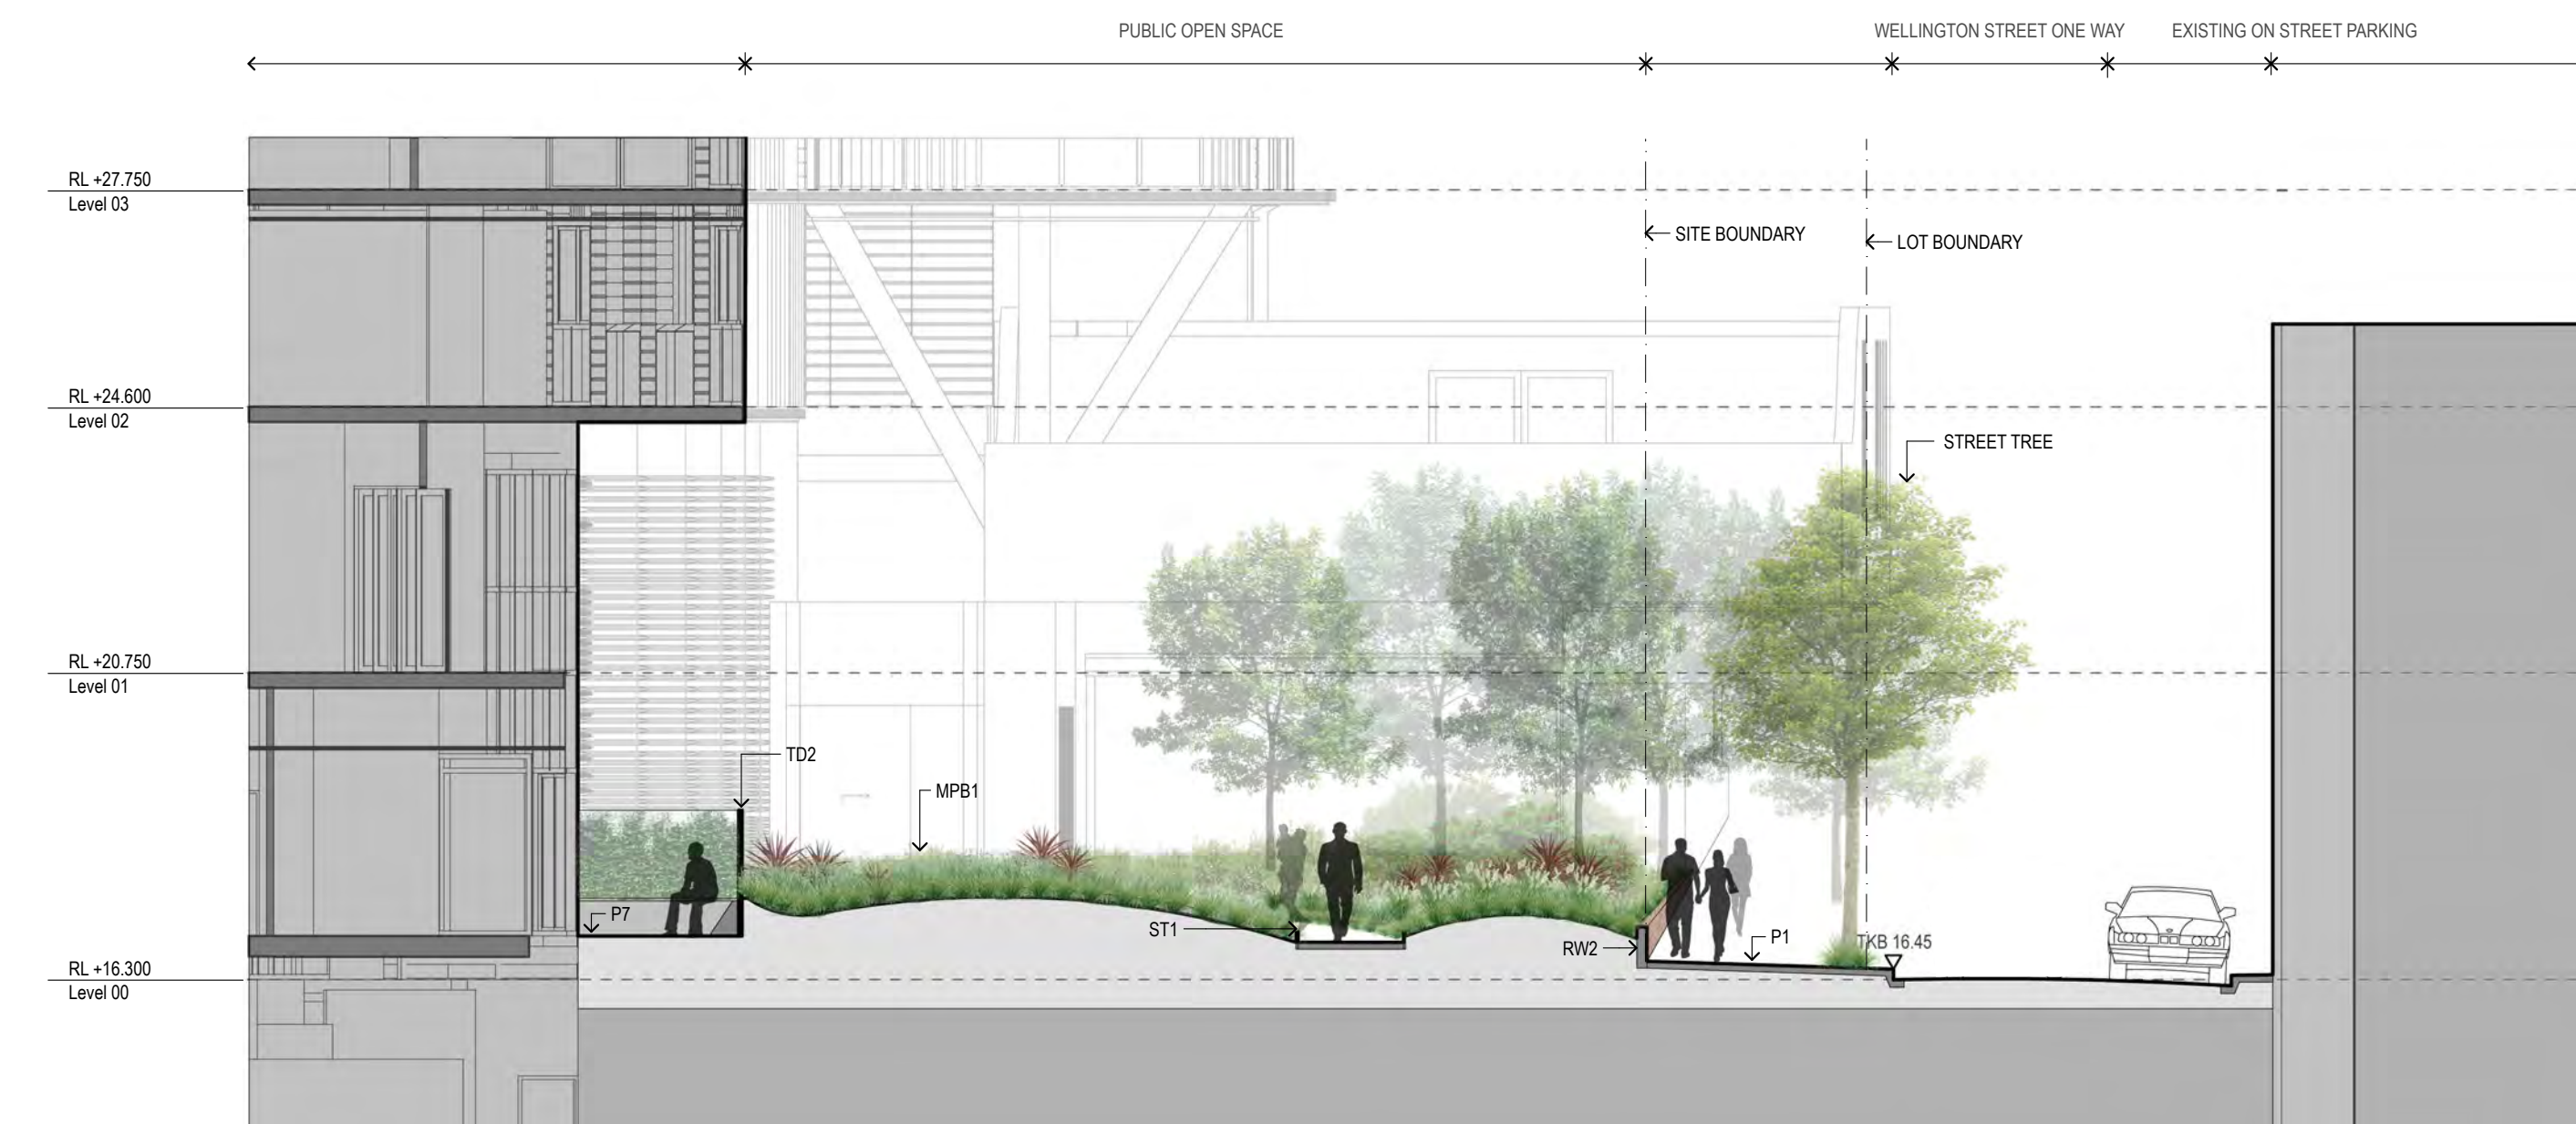

05 SECTION WELLINGTON STREET GARDEN (PUBLIC OPEN SPACE SOUTH)
1:100



06 ELEVATION TILTED LAWN (PUBLIC OPEN SPACE NORTH)
1:100

0 1 2 5m

GENERAL NOTES

- ALL DIMENSIONS AND EXISTING CONDITIONS SHALL BE CHECKED AND VERIFIED BY THE CONTRACTOR BEFORE PROCEEDING WITH THE WORK
- ALL LEVELS RELATIVE TO AUSTRALIAN HEIGHT DATUM
- DO NOT SCALE DRAWINGS. USE FIGURED DIMENSIONS ONLY

LEGEND

03	02/12/2016	ISSUED FOR \$96 APPROVAL	FJMT
02	25/03/2014	UPDATED BOUNDARY NOTED IN BLUE	FJMT
01	24/10/2014	ISSUED FOR SSDA APPROVAL	FJMT
REV.	DATE	DESCRIPTION	BY

CLIENT SYDNEY

FRASERS PROPERTY Frasers Broadway
Suite 11, Lumiere Commercial,
Level 12, 101 Bathurst Street,
Sydney, NSW, 2000, Australia

ARCHITECT **fjmt** SYDNEY
Level 5, 70 King Street
Sydney NSW 2000 Australia
T +61 2 9251 7077
F +61 2 9251 7072
E fjmt@fjmt.com.au
W www.fjmt.com.au
francis-jones morehen thorp NOMINATED ARCHITECT: RICHARD FRANCIS-JONES (REG NO 5301)

PROJECT **Central Park Block 11**
O'Connor Street, Chippendale
Sydney
Frasers Broadway

TITLE **LANDSCAPE**
Landscape Sections

WHEN PRINTED AT 50% ON A1 THE SCALE IS 1:500			
SCALE	1:100 @ A1	DRAWN	CRB
DATE	29/08/2014	APPROVED	MIT
SHEET NO.	SSDA-11-804		REVISION
		03	

For Approval