




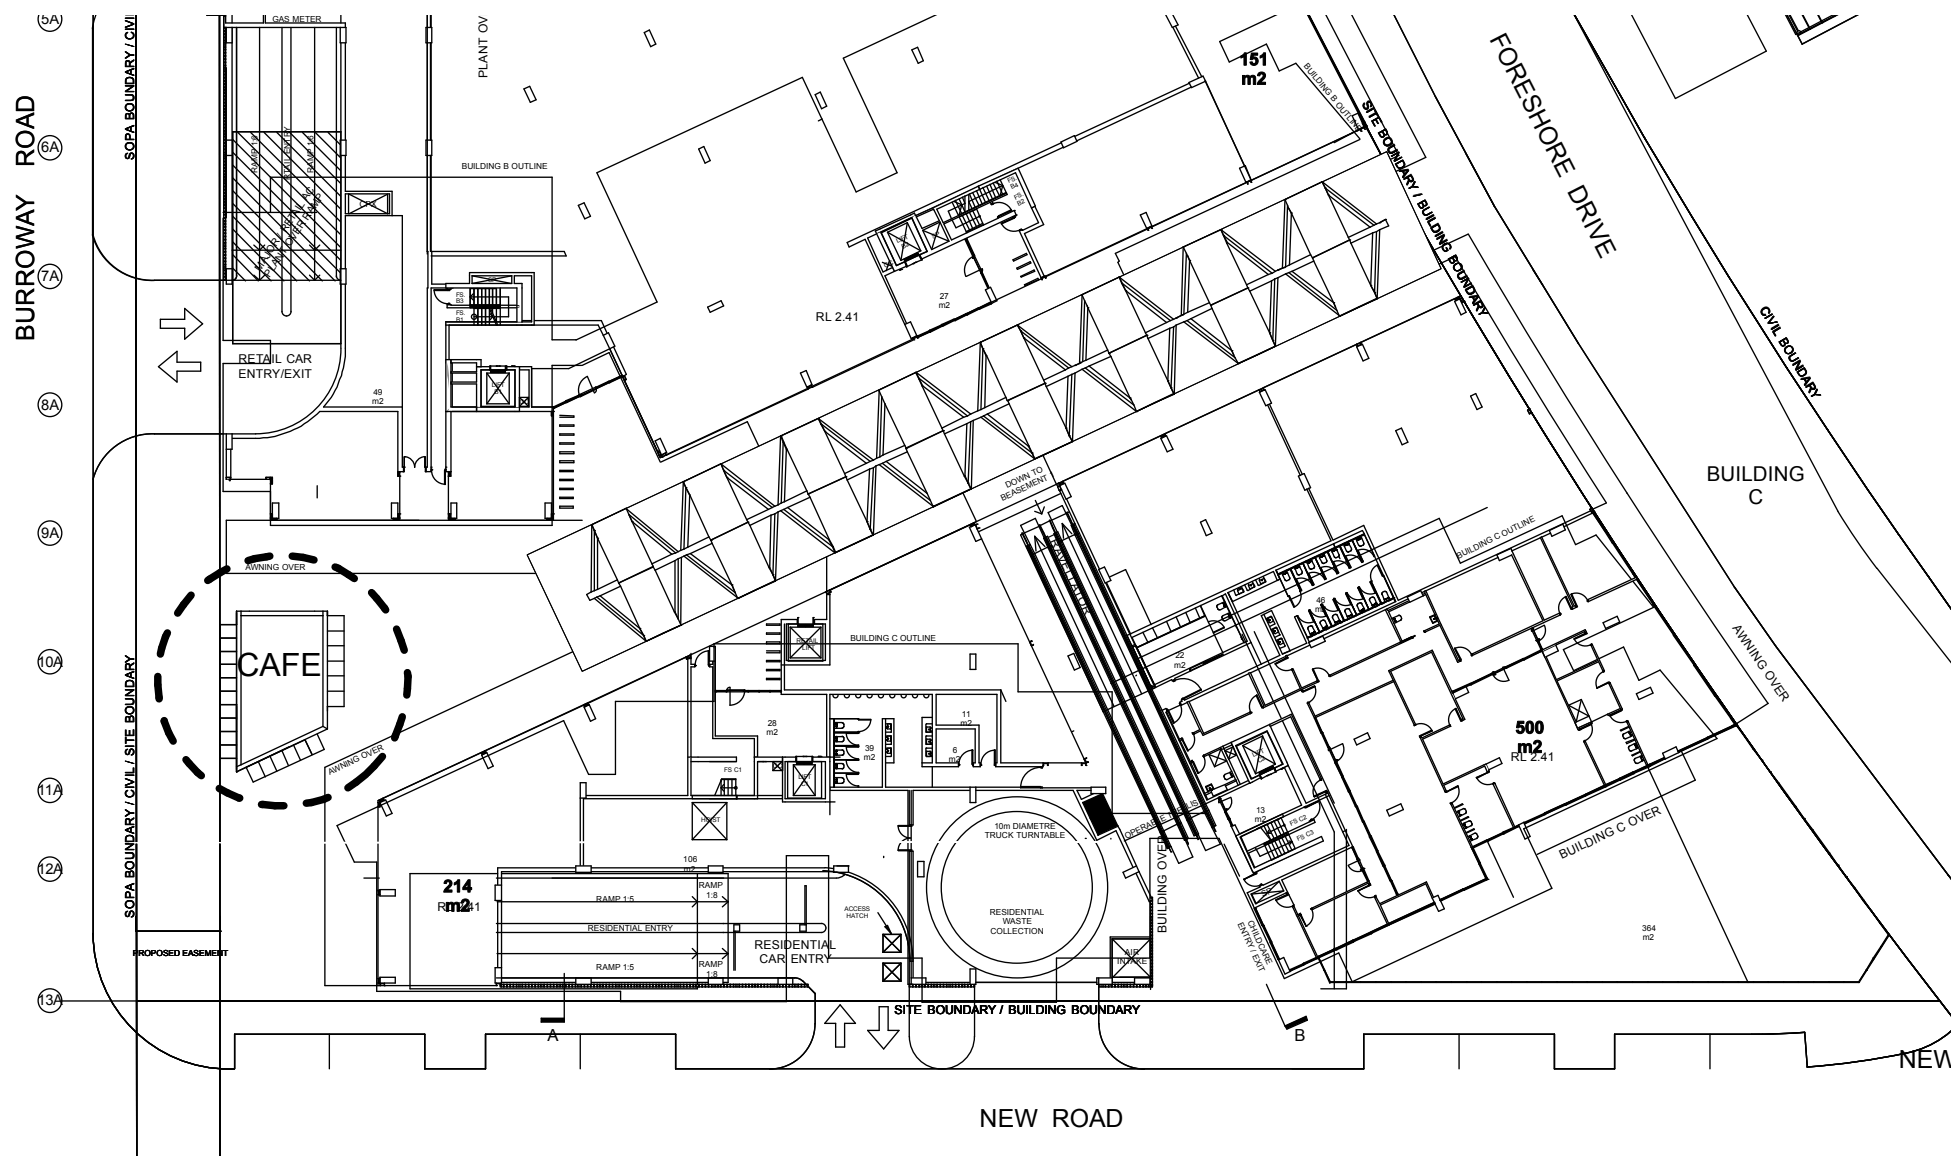


01 Location Plan
NTS

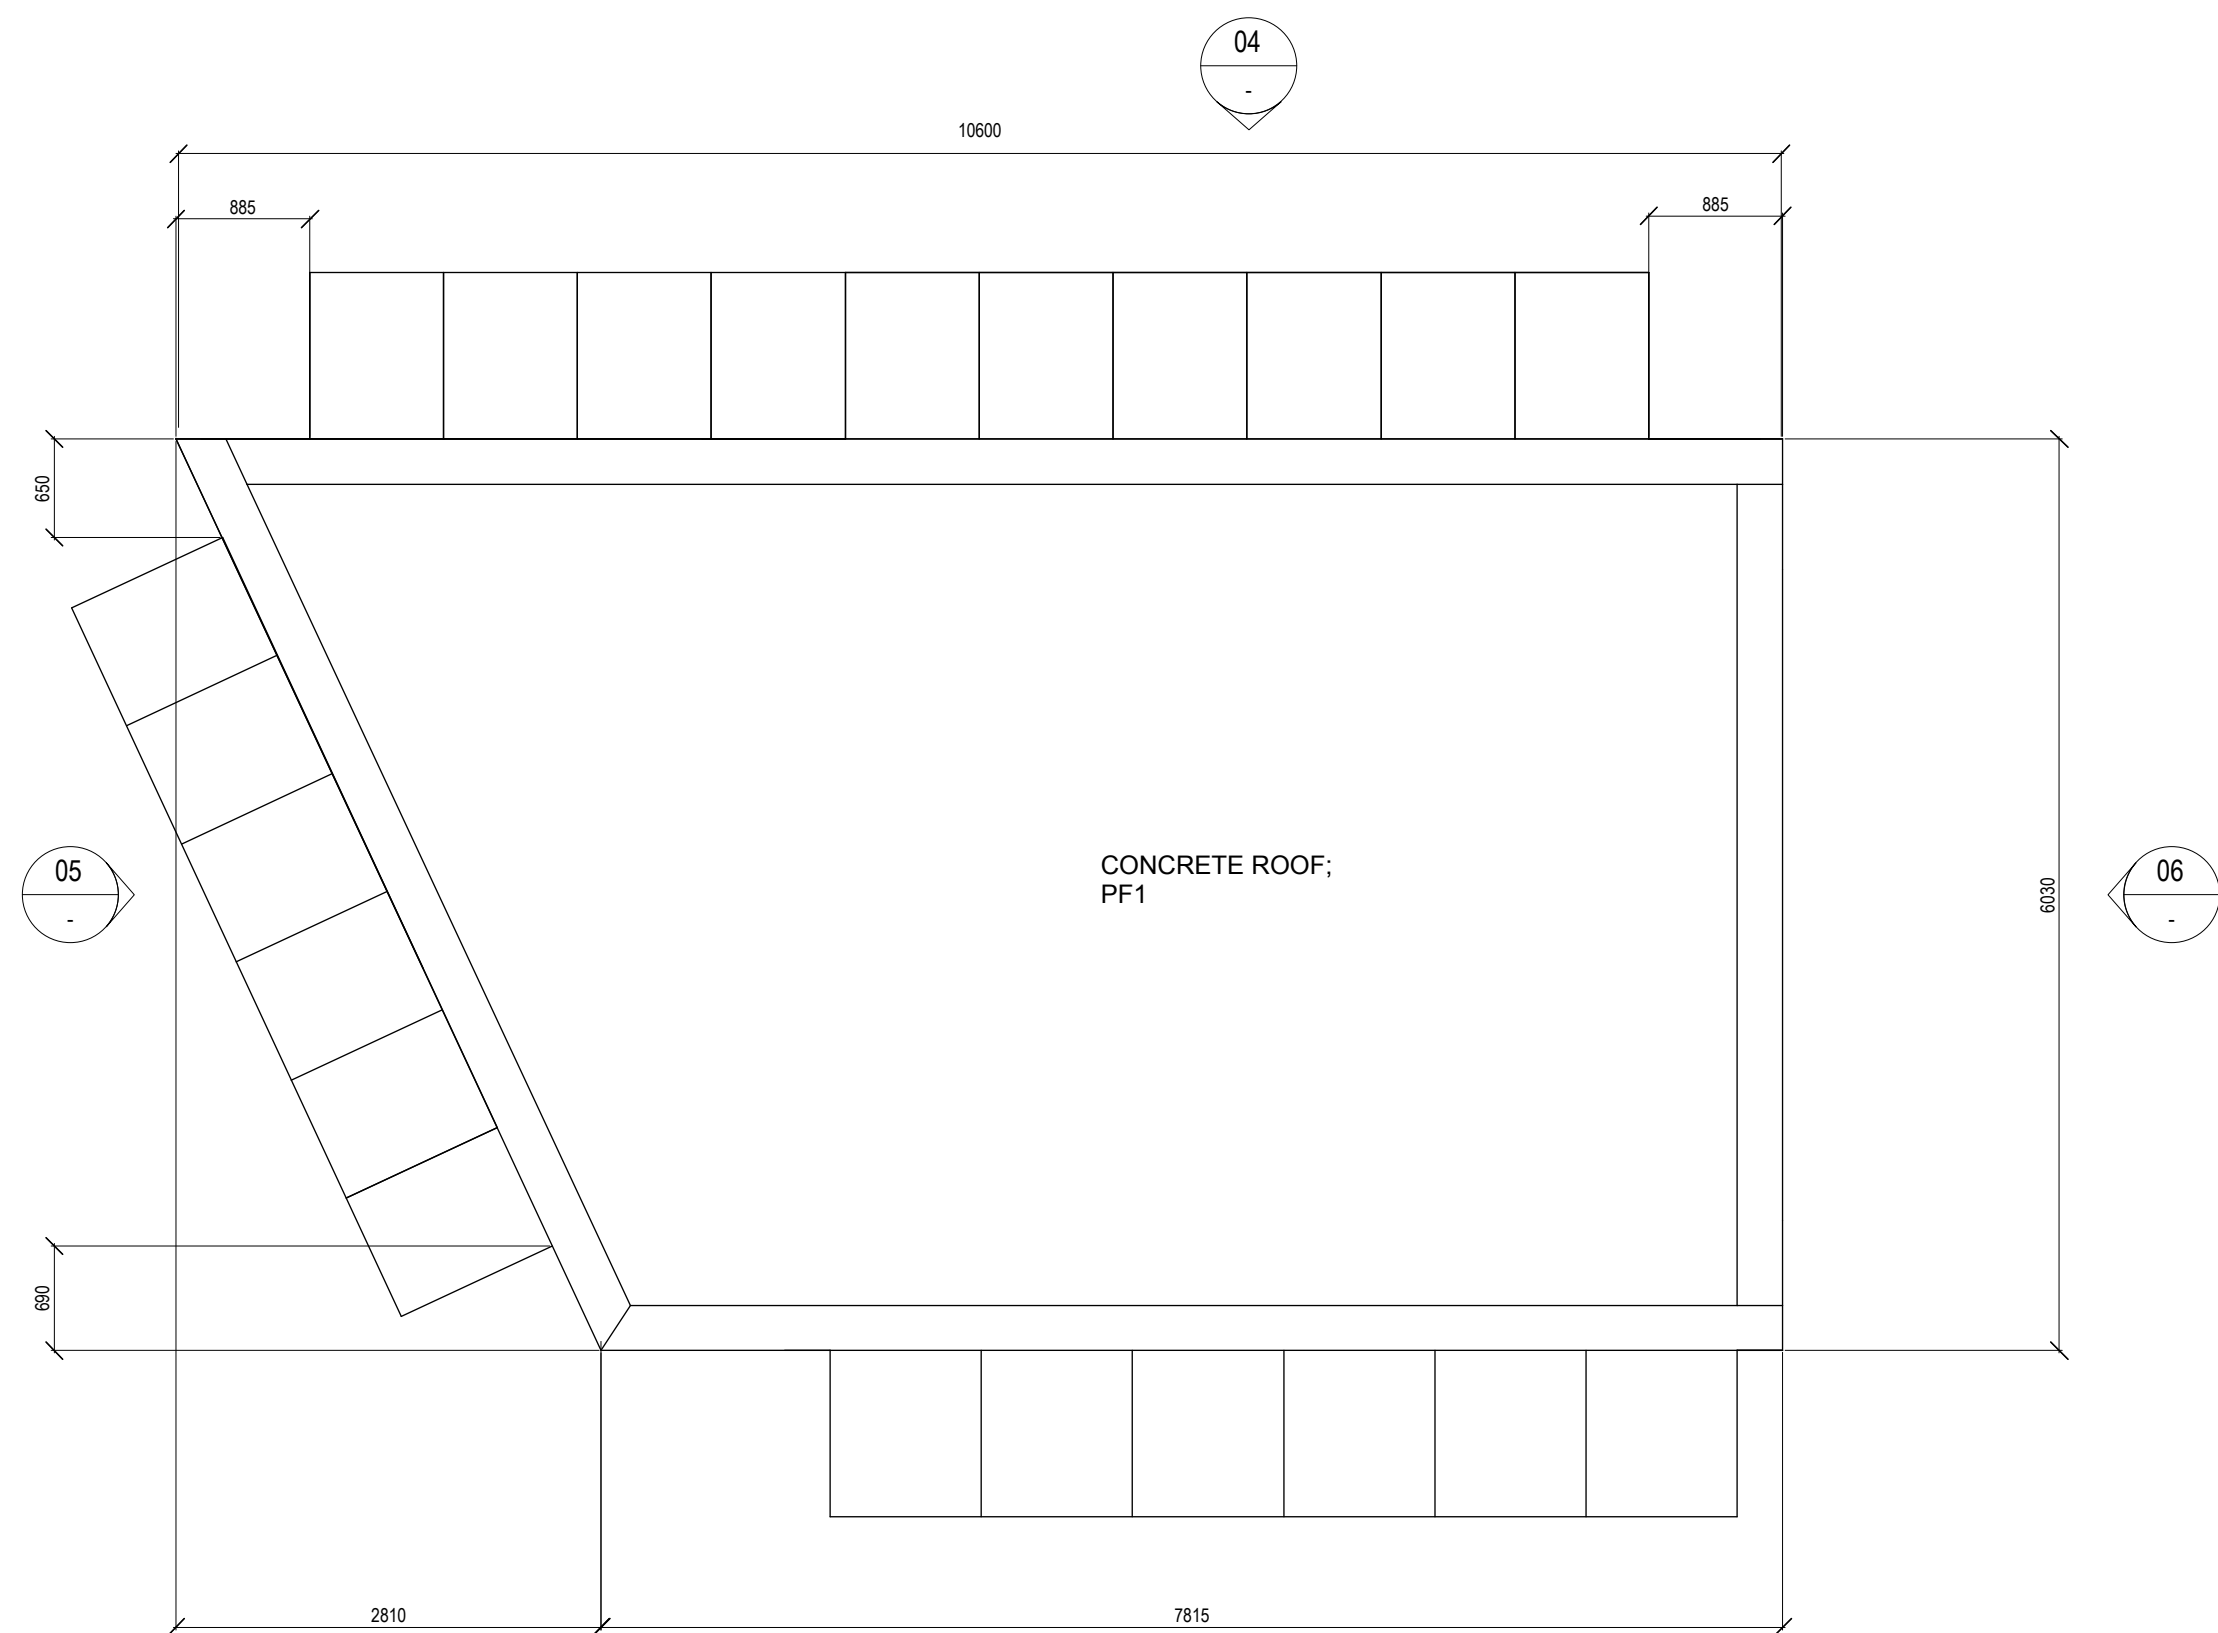


02 Plan
1:50

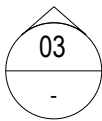


03

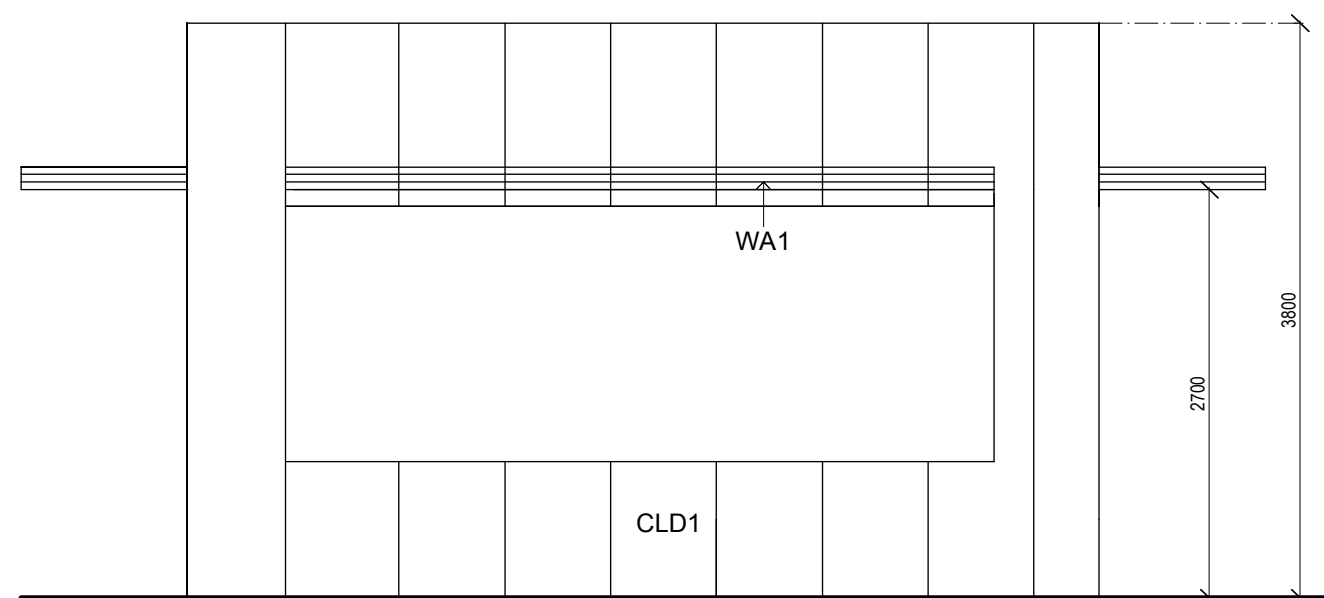


05 Elevation
1:50

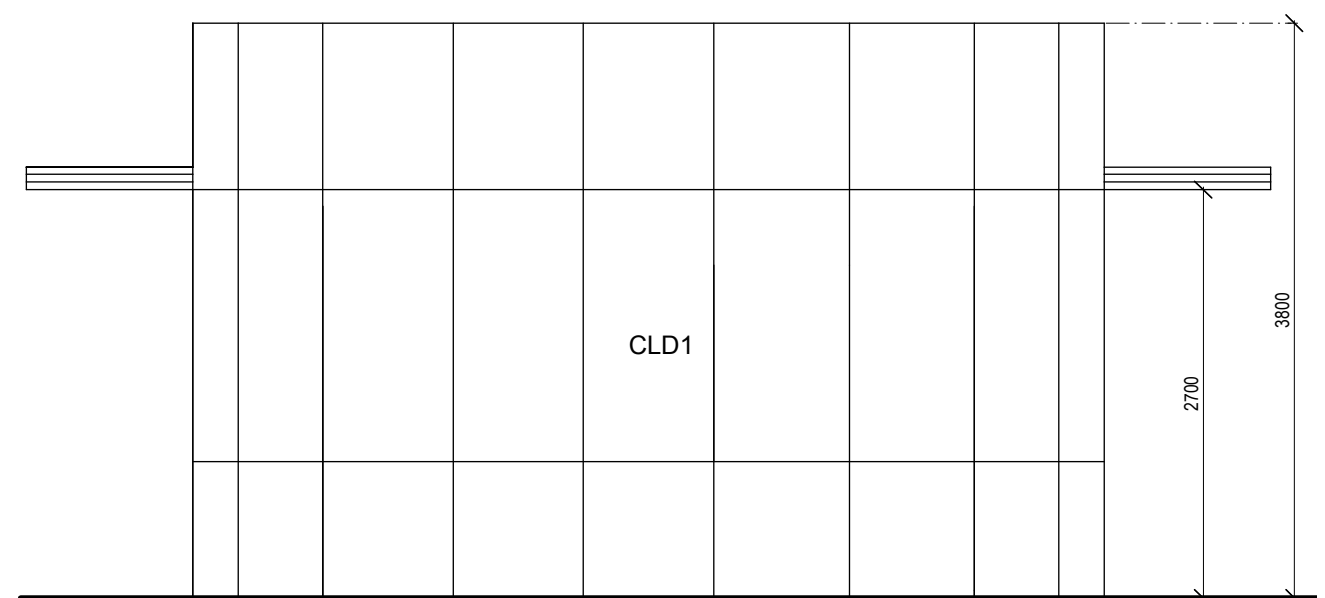

06 Elevation
1:50

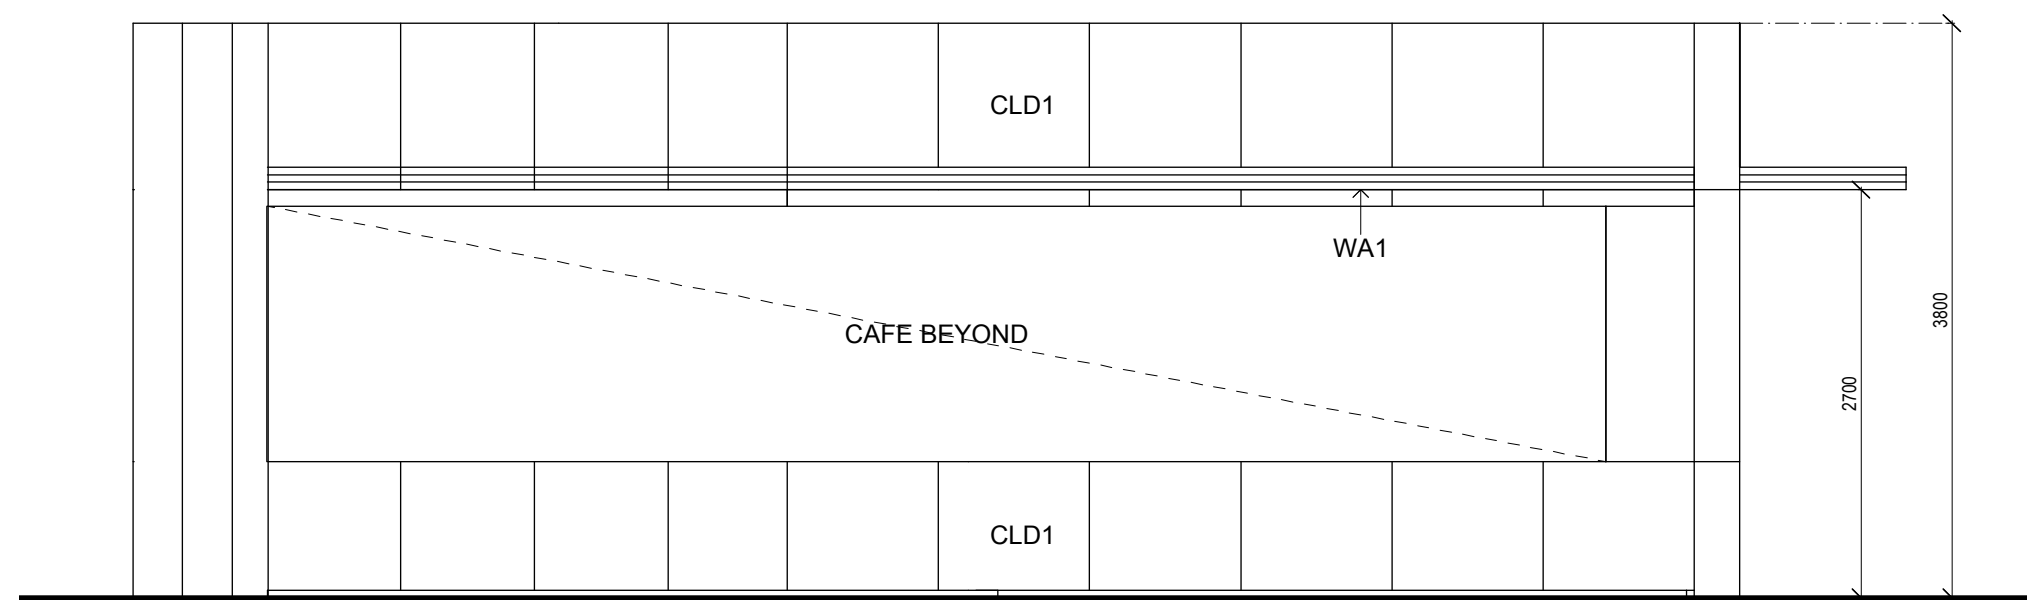

03 Elevation
1:50

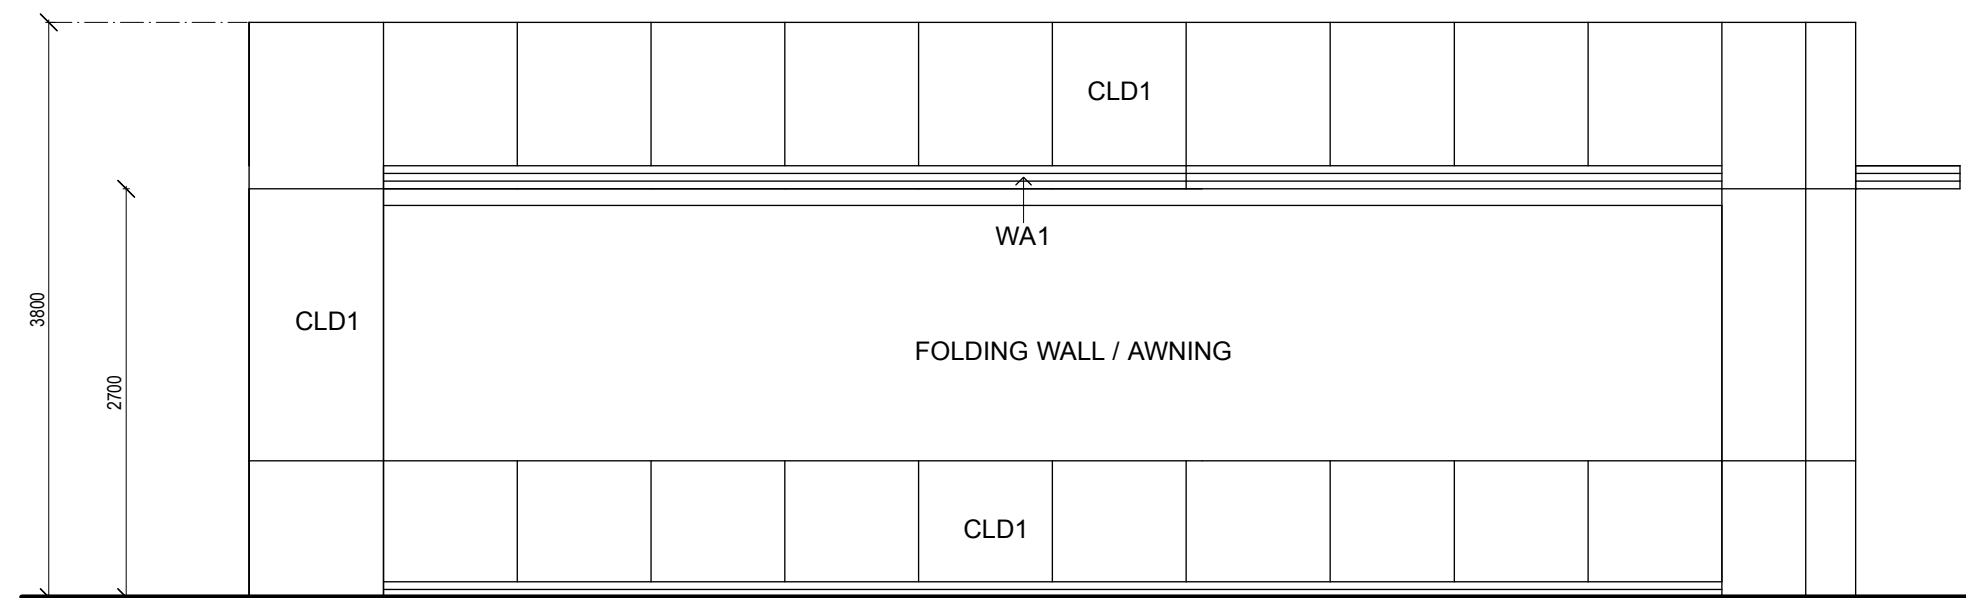

04 Elevation
1:50

NOTES
THIS DRAWING IS THE COPYRIGHT © OF TURNER. NO REPRODUCTION WITHOUT PERMISSION. UNLESS NOTED OTHERWISE THIS DRAWING IS NOT FOR CONSTRUCTION. ALL DIMENSIONS AND LEVELS ARE TO BE CHECKED ON SITE PRIOR TO THE COMMENCEMENT OF WORK. BEFORE TURNING UP ANY EXISTING FOUNDATIONS FOR CLARIFICATION BEFORE PROCEEDING WITH WORK. DRAWINGS ARE NOT TO BE SCALED. USE ONLY DIMENSIONS. REFER TO CONSULTANT DOCUMENTATION FOR FURTHER INFORMATION.

DLCS Quality Endorsed Company ISO 9001:2015 Licence Number 4168
Notified Architect Nicholas Turner 6955 429188 564 984 911

LEGEND

PF1 GREY PAINT
CLD1 FC CLADDING / COMPOSITE PANEL - WHITE
WA1 AUTOMATED GLAZED FOLDING SHOPFRONT

CLIENT
PAYCE CONSOLIDATED LTD
LEVEL 37, CHIFLEY TOWER, 2 CHIFLEY SQUARE, SYDNEY NSW 2000
T 0280802300 F 0280802399
reception@payce.com.au

Rev.	Date	Approved by	Revision Notes
1	13.05.16	AH	CAFE DESIGN
2	17.08.16	AH	FOR INFORMATION
3	22.08.16	AH	FOR INFORMATION

Project Title
JEWEL RETAIL
1 BURROWAY RD, WENTWORTH POINT, THE WHARF SITE.
SYDNEY OLIMPIC PARK
Drawing Title
CAFE DESIGN

Scale
1:50
Status
FOR INFORMATION

Project No.
15049
Drawing No.
A-000-002

Drawn by
RJ
Rev
3

turner

Level 1, 415 Crown Street
Sydney NSW 2010
Australia

T +612 9558 0000
F +612 9558 0066
turner@tdo.com.au