



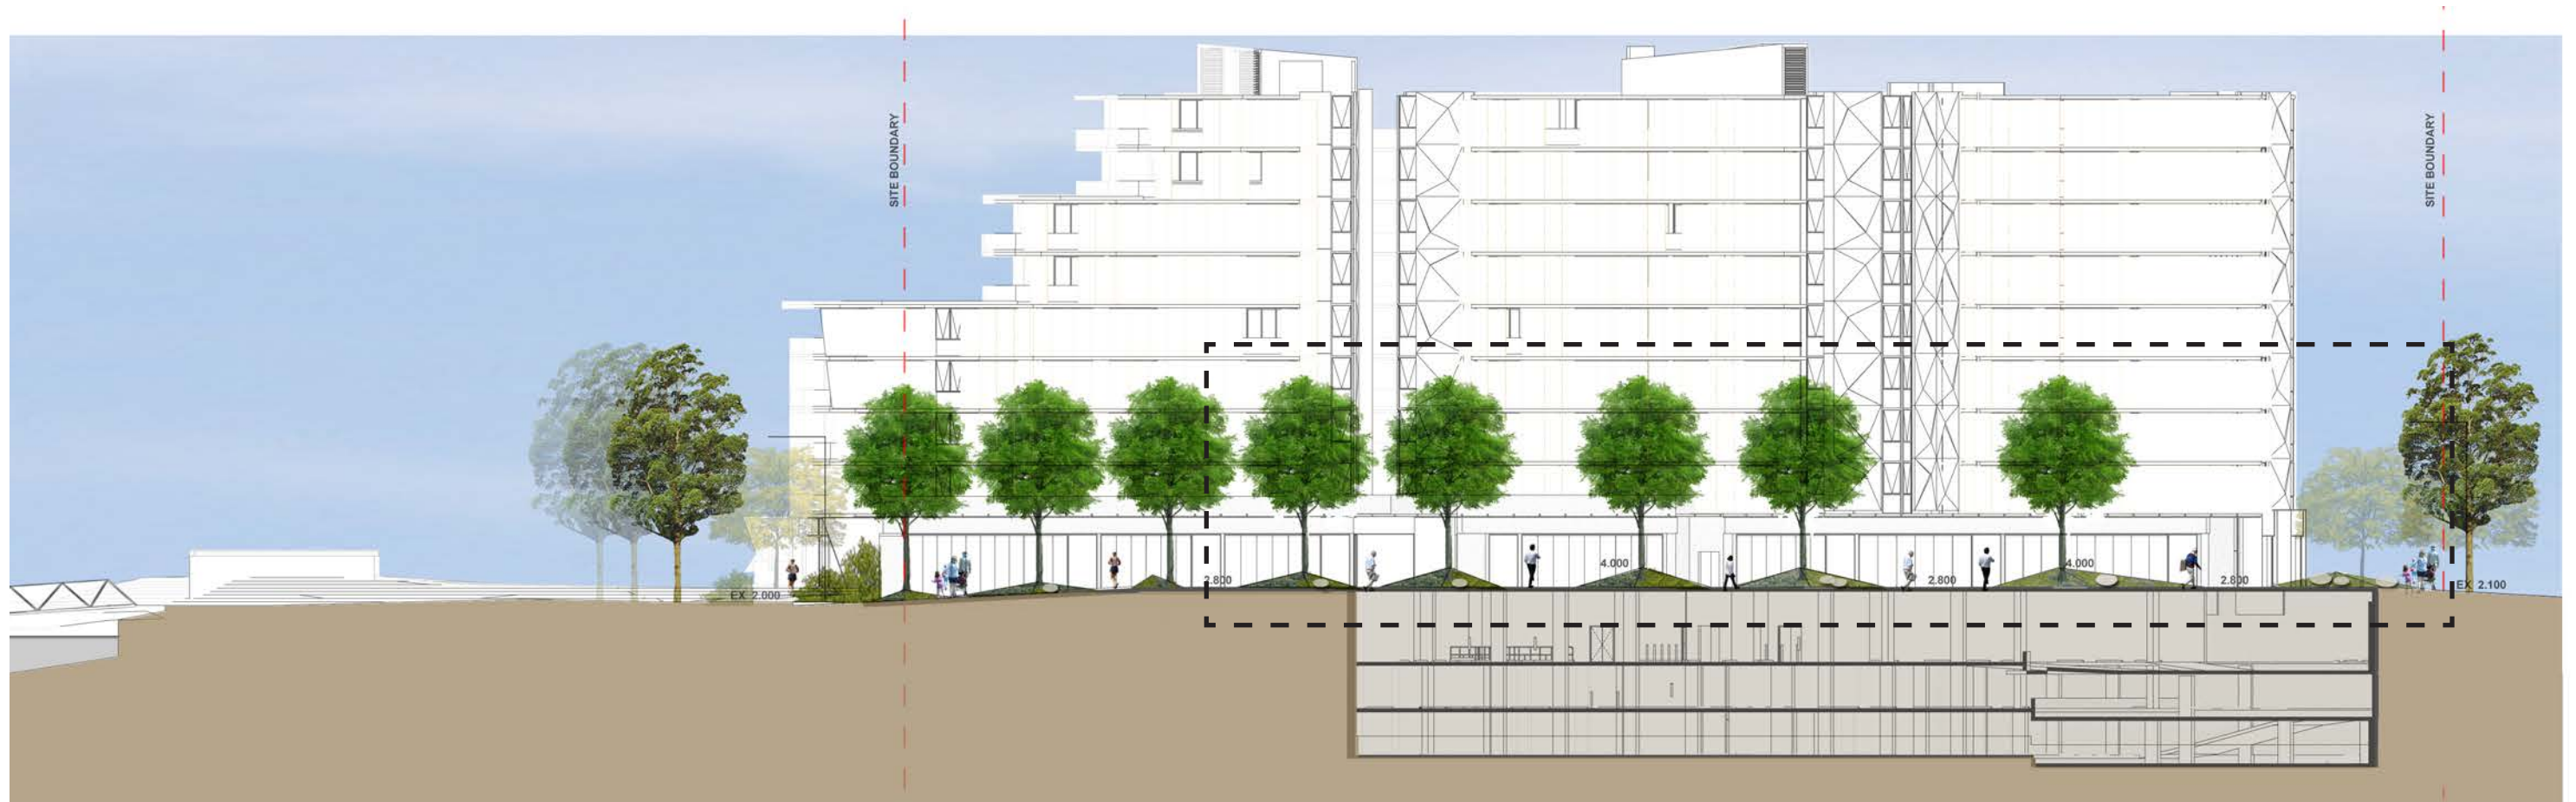


ELEVATION A-A WEST ELEVATION : LEVEL 1/1A

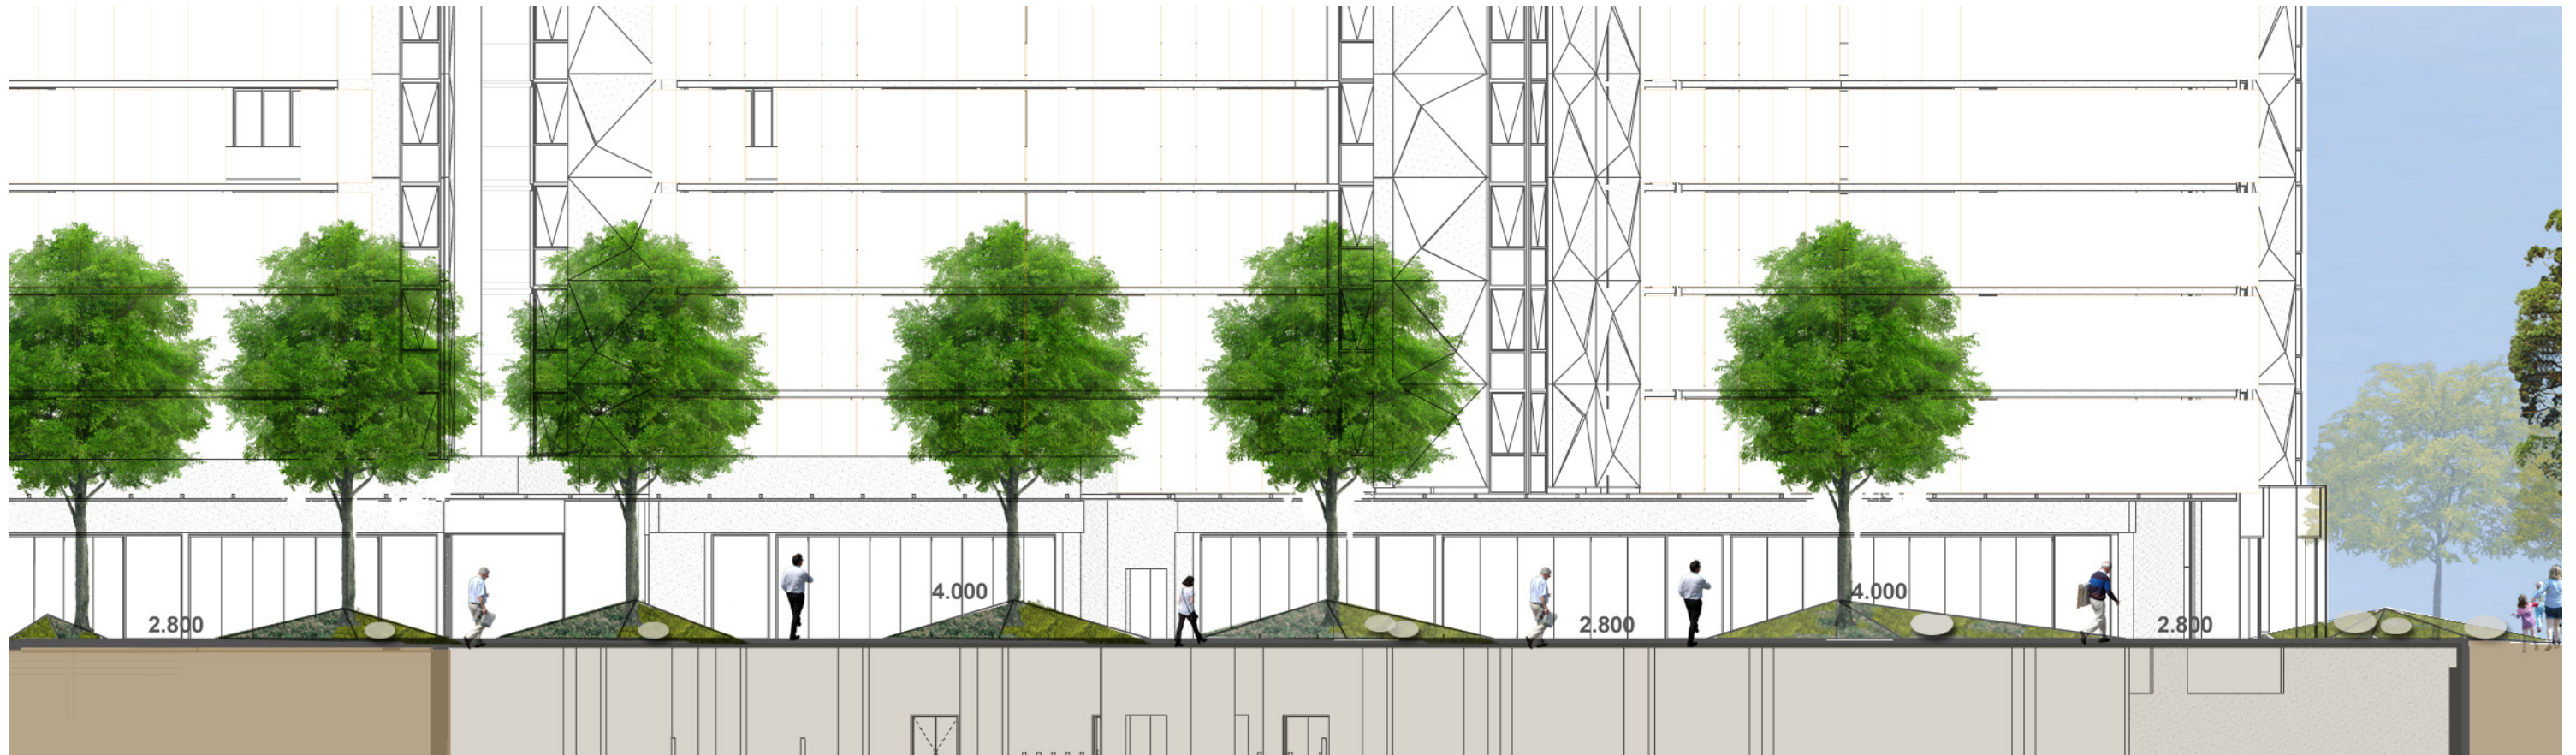

ELEVATION B-B WEST ELEVATION : LEVEL 2



ELEVATION A-A WEST ELEVATION : LEVEL 1/1A

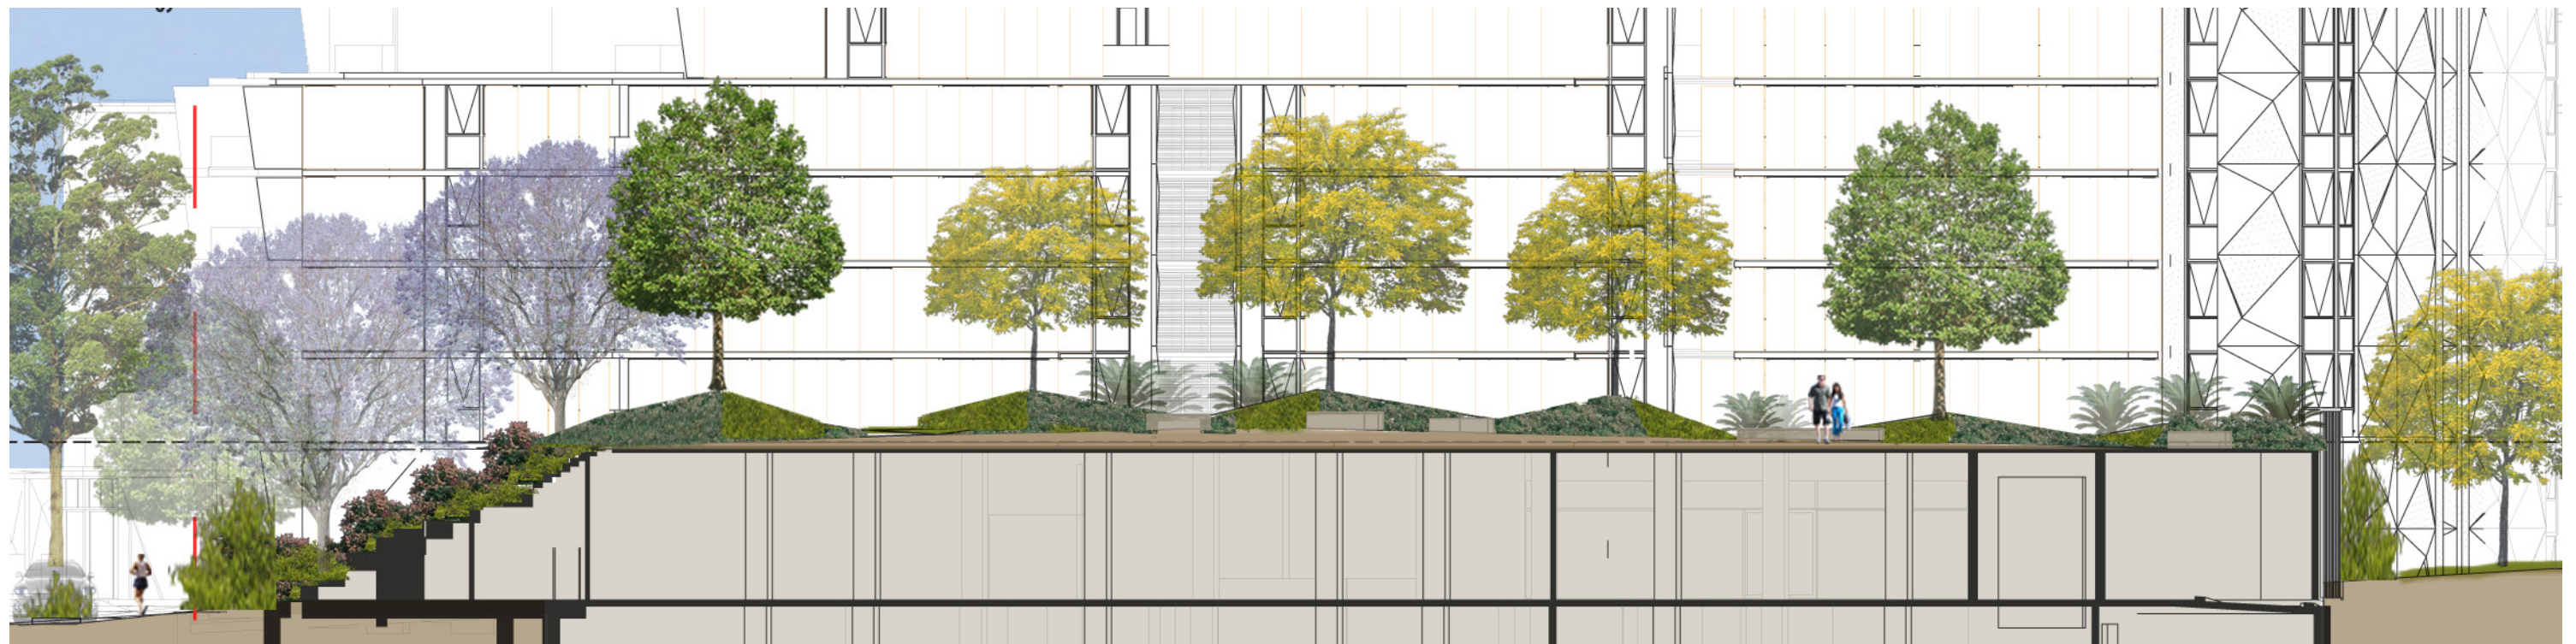

ELEVATION B-B WEST ELEVATION : LEVEL 2



STREETScape



AMPHITHEATRE / STEPS



INTERGRATED SEATING FORMS



RAISED PLANTERS WITH STRONG GEOMETRY COMPLIMENTING PROPOSED ARCHITECTURE




'GREEN STAIRS'



SEATING / PLAY ELEMENT



HONED / SHOTBLASTED PAVING

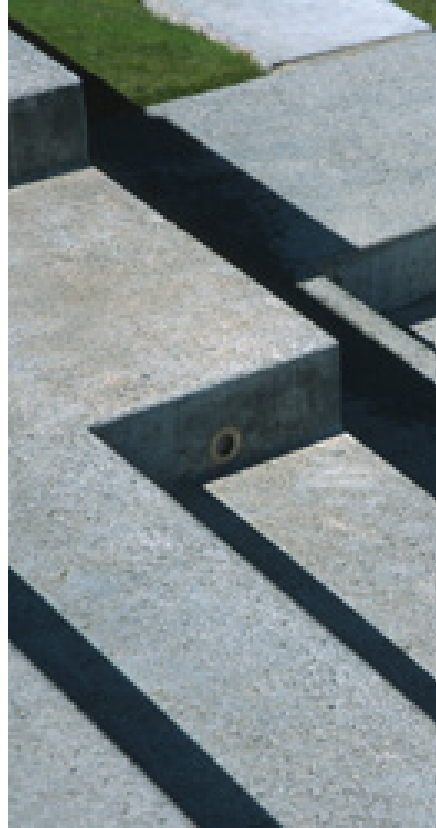

AMPHITHEATRE / STEPS



PAVING / SEATING FORM



LEVEL 2



DECIDUOUS TREE FOR DAPPLED SHADE




COMMUNAL EDIBLE GARDENS



EDIBLE CITRIS TREES




RAISED INTERGRATED SEATING FORMS

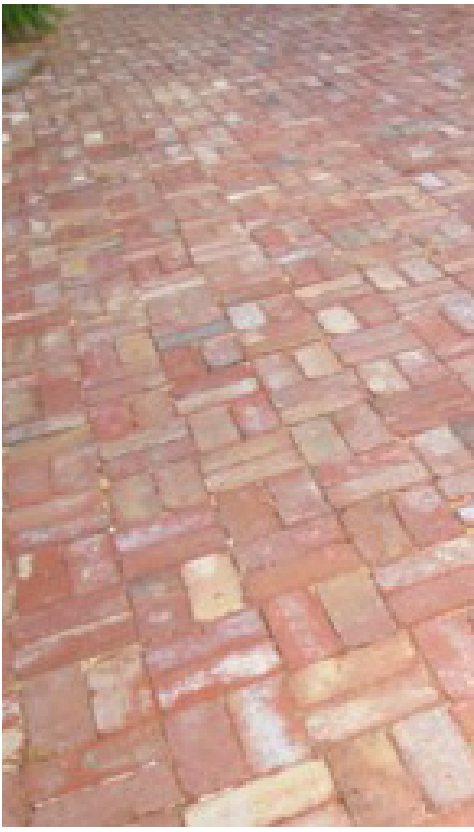

LOCALLY SOURCED RECYCLED BRICK PAVING



RAISED EMBANKMENTS

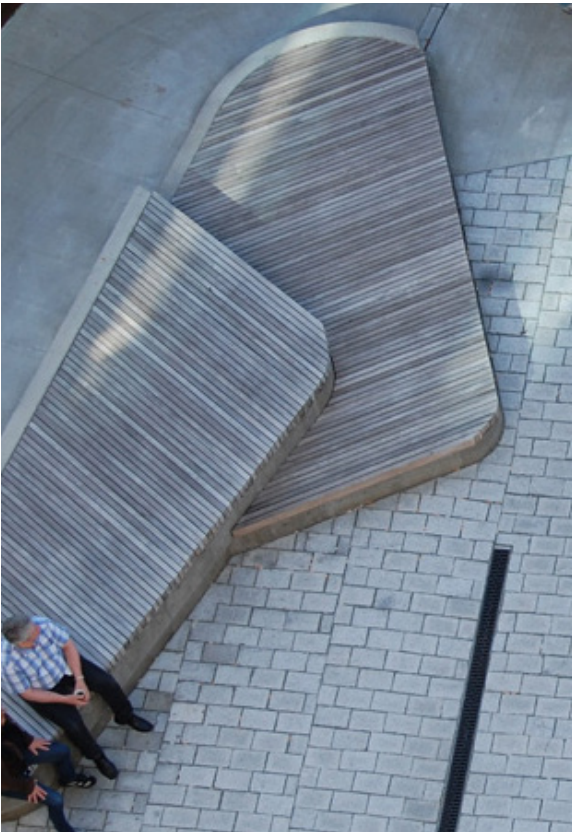

RECYCLED TIMBER: SEATING PODS



DECOMPOSED GRAVEL AND RAISED BUILD UP



RAISED PLANTERS WITH STRONG GEOMETRY



RAISED INTERGRATED SEATING FORMS

INDICATIVE PLANT SPECIES



Jacaranda mimosifolia



Citris sinensis



Gleditsia triacanthos 'Sunburst'



Magnolia grandiflora



Fraxinus graeffthii



Callistemon viminalis



Corymbia maculata



Lomandra longifolia




Phormium tenax (Flax lily)



Dicksonia antarctica (Soft tree fern)



Cordyline rubra, (Palm Lily)

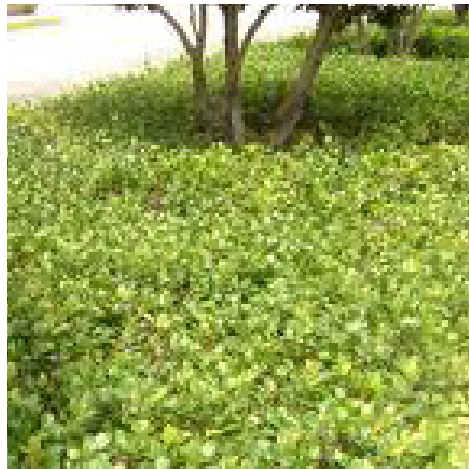

Trachelospermum jasminoides



Zoysia tenuifolia



Lagerstromia indica 'Natchez'



Dietes iridoides



Westringia fruticosa



Grevillea robusta



Syzygium australe



Strelitzia reginae (Bird of paradise)



Liriope sp.