
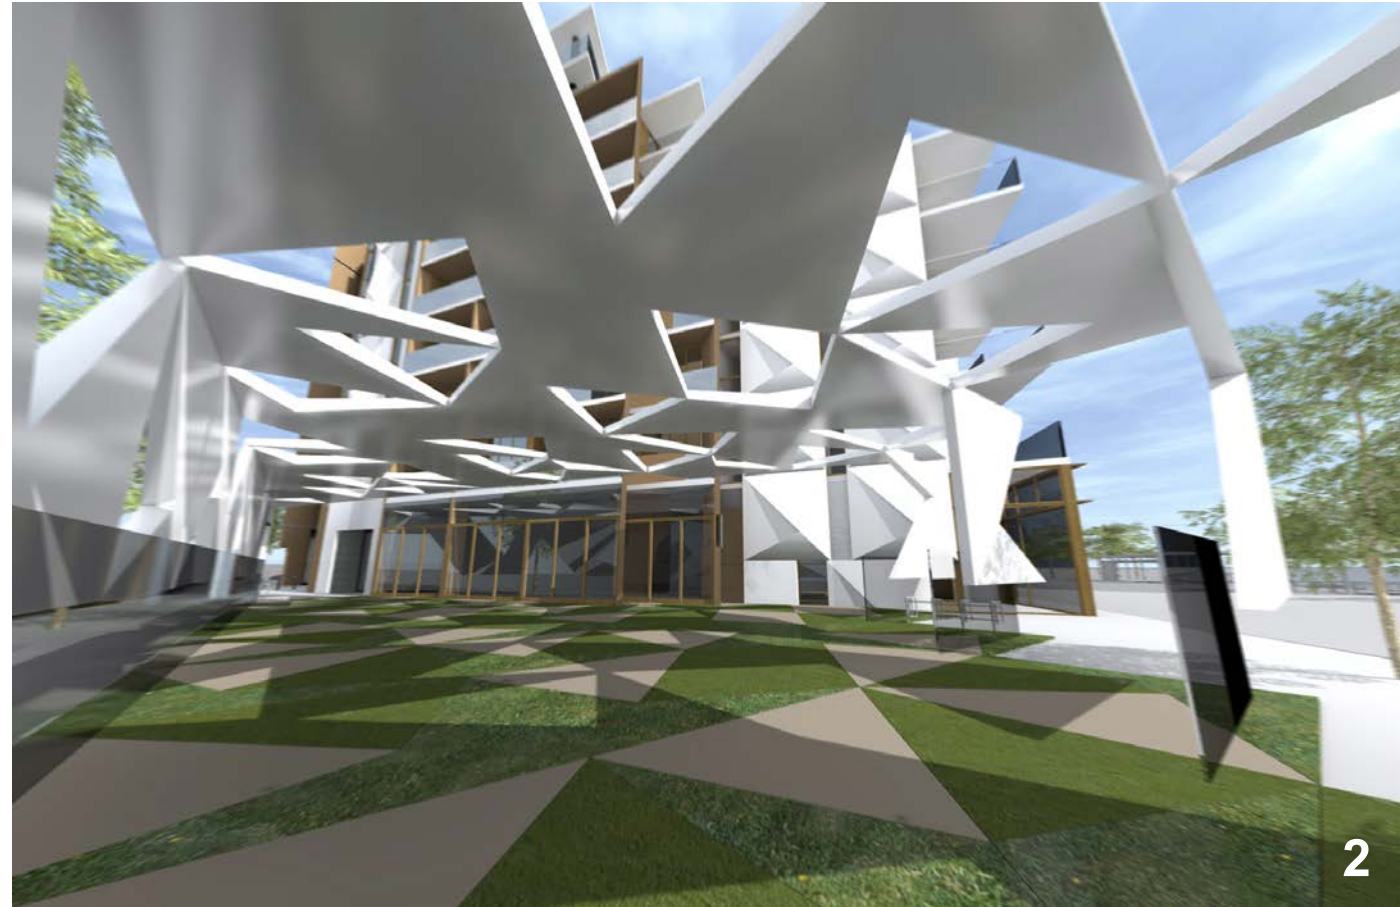


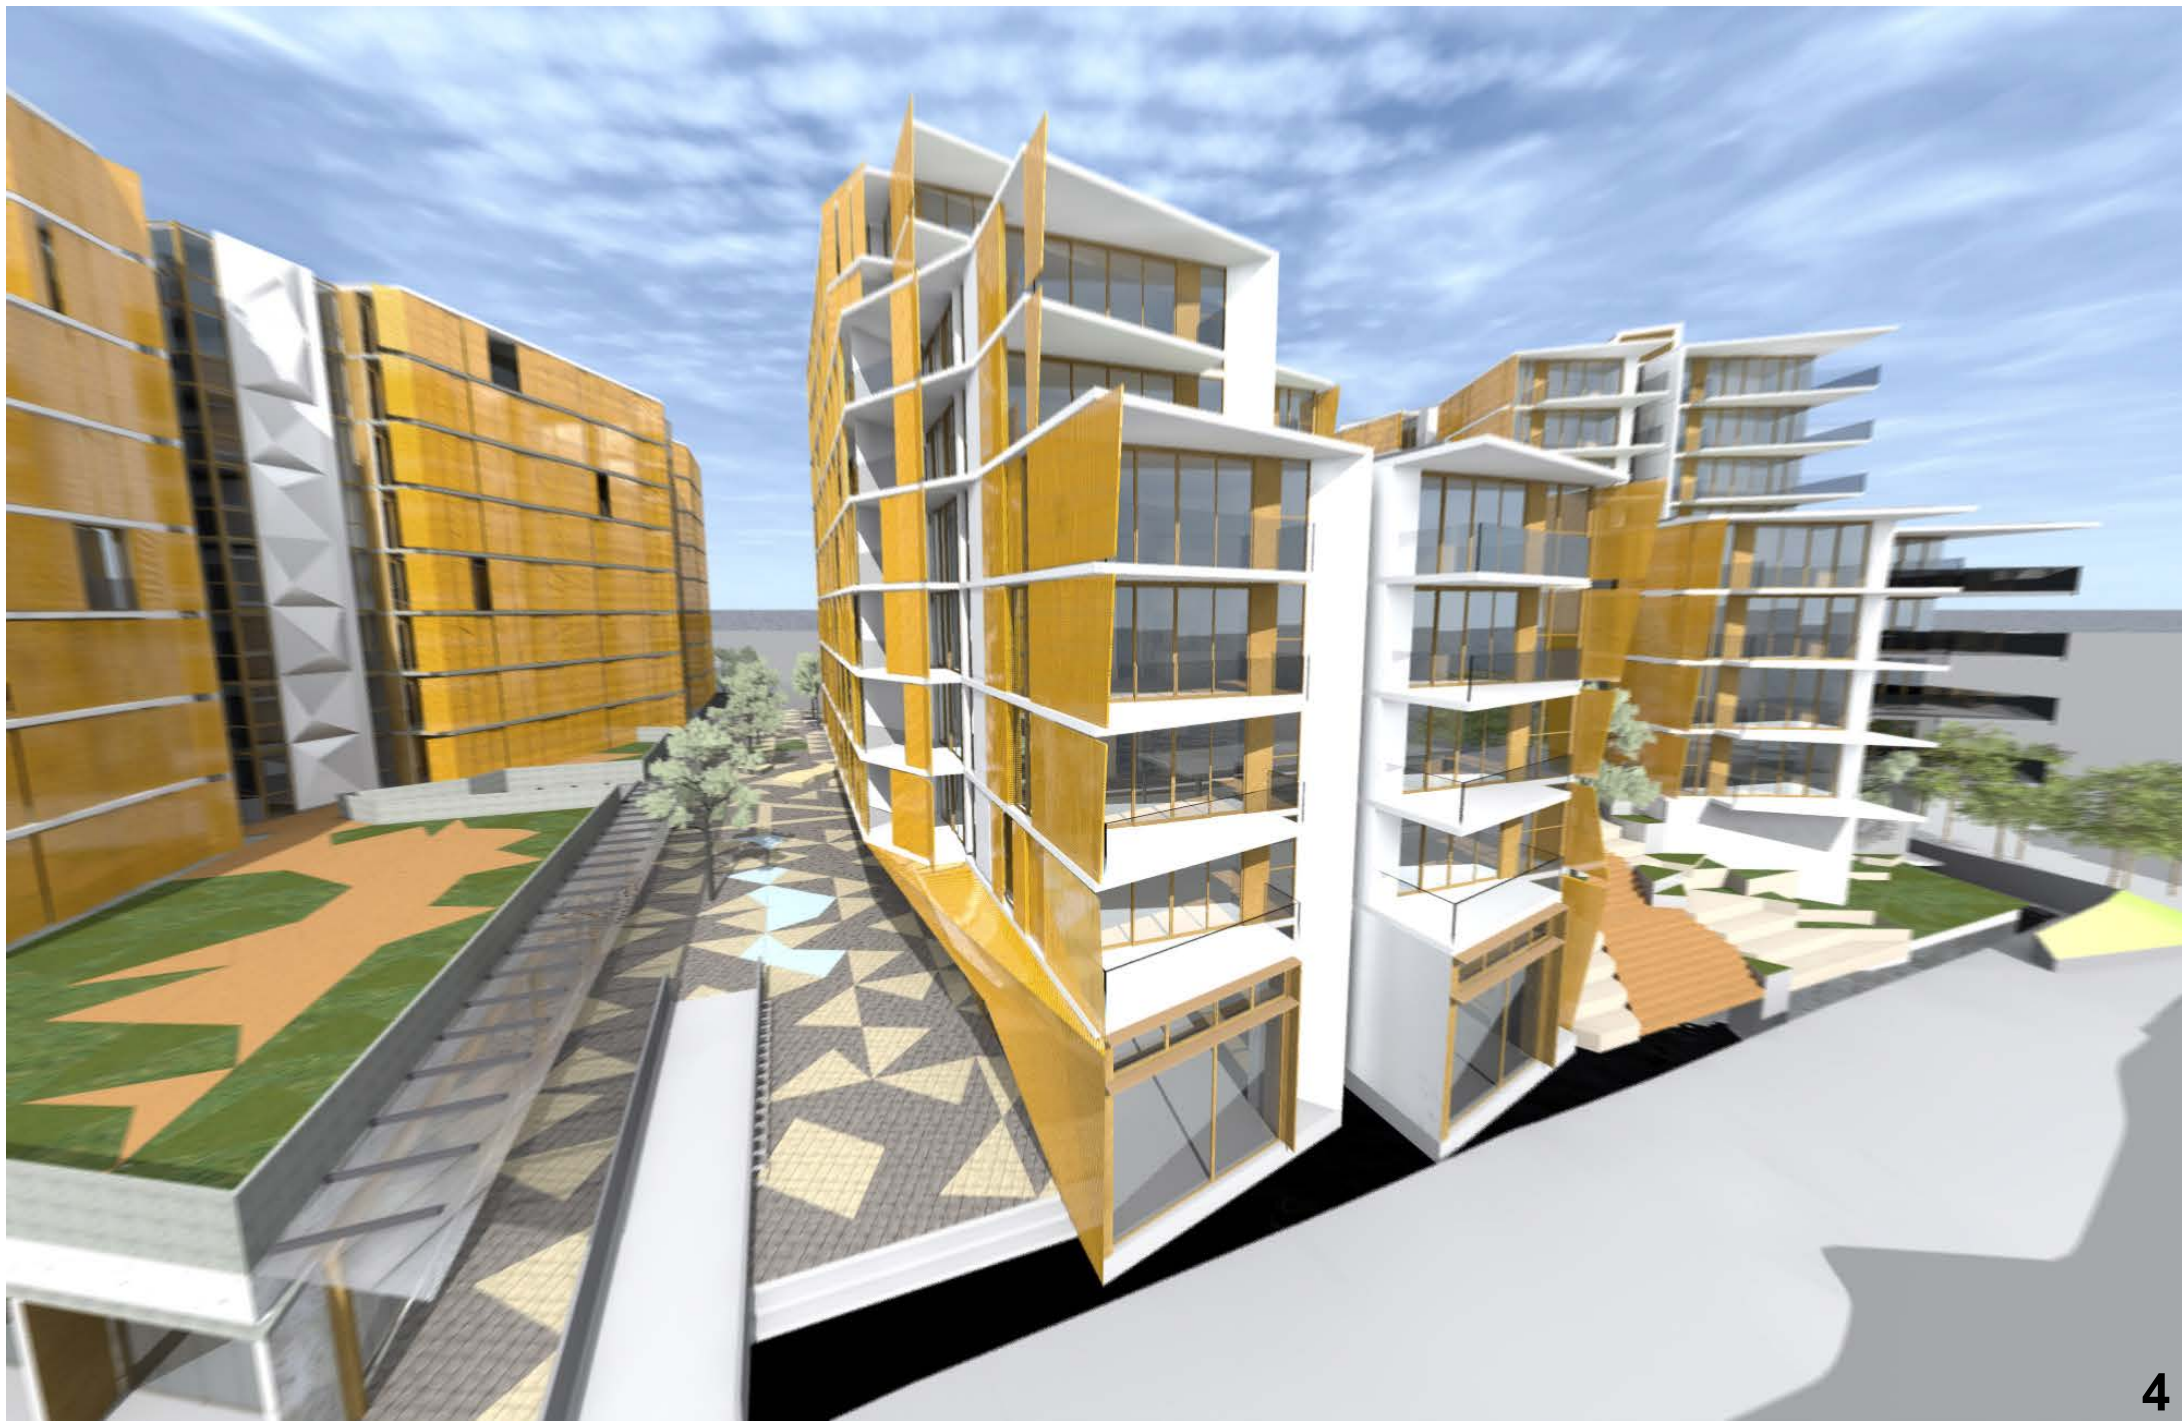

- VIEW CORRIDOR BETWEEN BUILDINGS A & B
- CHILD CARE CENTRE SHADE SHELTER TO OUTDOOR PLAY AREA
- NORTHERN STEPS TO LEVEL 2 COMMUNAL GARDENS
- VIEW CORRIDOR THROUGH THE RETAIL MALL
- AERIAL VIEW OF THE RETAIL MALL, APARTMENTS & ROOF SCAPE
- NORTHERN STEPS INCORPORATING SEATING & LANDSCAPING
- RETAIL SHOP FRONTS

THIS DOCUMENT IS THE COPYRIGHT OF RICE DAUBNEY (NSW) PTY LTD
ALL INFORMATION ILLUSTRATED ON THIS DOCUMENT IS TO BE CHECKED AND VERIFIED ON SITE.
IN THE EVENT OF DISCREPANCIES REFER TO ARCHITECT PRIOR TO COMMENCEMENT OF THE WORK.
DO NOT SCALE DRAWINGS MANUALLY OR ELECTRONICALLY.

REV	DESCRIPTION OF CHANGE	DRAWN	CHECK	DATE
-	FOR CONSULTANT INPUT	EC	SM	16.12.13
A	FOR CONSULTANT CO-ORDINATION	GEBS/SF	SM	17.01.14
B	SOPA SUBMISSION	SF	SM	07.02.14
C	DA SUBMISSION	SF	SM	05.03.14
D	DA SUBMISSION	SF	SM	11.03.14
E	DA SUBMISSION	EC	SM	14.03.14

PROJECT MANAGER

IONIC MANAGEMENT
PTY LTD

LEVEL 37, CHIFLEY TOWER, 2 CHIFLEY SQUARE
SYDNEY 2000

CLIENT

PAYCE
CONSOLIDATED LTD

LEVEL 37, CHIFLEY TOWER, 2 CHIFLEY SQUARE
SYDNEY 2000

ARCHITECTS

HDR

RICE
DAUBNEY

Level 1, 110 Walker Street | North Sydney 2060
t: +61 2 9556 2466 | f: +61 2 9559 3615
hdr@hdriceaubney.com | hdrarchitecture.com | ricedaubney.com.au
Rice Daubney Group (NSW) Pty Ltd
ac1 The Rice Daubney Trading Unit - ABN: 54 008 344 913

PROJECT:

SOPA

"DOCK" 1 BURROWAY RD
WENTWORTH POINT, THE WHARF
SITE
SYDNEY OLYMPIC PARK

DRAWING TITLE:

IMAGES SHEET 02

SCALE:

AS SHOWN @ A1

CHECKED:

SM

PROJECT NUMBER:

12005

DRAWING NUMBER:

DA-0009

ISSUE:

E