



1 BUILDING B+A_NORTH




2 BUILDING B+A_NORTH EAST



3 BUILDING C+B_NORTH TOP LEVEL



4 BUILDING B_NORTH WEST

NORTH POINT 
 Stanistic architects is the owner of the copyright subsisting in these drawings, plans, designs and specifications. They must not be used, reproduced or copied, in whole or in part, nor may the information, ideas and concepts therein contained (which are confidential to Stanistic architects) be disclosed to any person without the prior written consent of that company.

REV	DESCRIPTION OF CHANGE	DATE
H	DA REVISION	05/09/14



NSW GOVERNMENT
Planning


Issued under the Environmental Planning and Assessment Act 1979

Approved Application No..... SP 6387

granted on the..... 11/12/14

Signed..... 

Sheet No..... 5 of..... 03

PROJECT MANAGER
IONIC MANAGEMENT
PTY. LTD 

LEVEL 37, CHIFLEY TOWER, 2 CHIFLEY SQUARE
SYDNEY 2000 P: 02 8333 0243
city@ionic.net.au

CLIENT
PAYCE
CONSOLIDATED LTD 

LEVEL 37, CHIFLEY TOWER, 2 CHIFLEY SQUARE
SYDNEY 2000 P: 02 8680 2300
F: 02 8680 2399
reception@payce.com.au

ARCHITECTS
stanistic architects
Level 3 346 Kent Street
Sydney NSW 2000
T: (61 2) 9299 7871
F: (61 2) 9299 7872
E: info@stanistic.com.au
ABN: 11 002633481

HDR | RICE
DAUBNEY

PROJECT
SOPA
"DOCK" 1 BURROWAY RD
WENTWORTH POINT, THE WHARF SITE
SYDNEY OLYMPIC PARK

DRAWING TITLE
IMAGES 02

SCALE: @ A1 CHECKED: Checker

PROJECT NUMBER DRAWING NUMBER ISSUE
12005 DA - 0009 H



1 BUILDING C_NORTH



2 BUILDING C+B_NORTH EAST



4 BUILDING C_SOUTH WEST



3 BUILDING C_NORTH WEST



Stanisic architects is the owner of the copyright subsisting in these drawings, plans, designs and specifications. They must not be used, reproduced or copied, in whole or in part, nor may the information, ideas and concepts therein contained (which are confidential to Stanisic architects) be disclosed to any person without the prior written consent of that company.

REV	DESCRIPTION OF CHANGE	DATE
H	DA REVISION	05.09.14

NSW GOVERNMENT
Planning

Issued under the Environmental Planning and Assessment Act 1979

Approved Application No..... 558 6387

granted on the..... 1/12/14

Signed..... *[Signature]*

Sheet No..... 6..... of..... 63

PROJECT MANAGER
IONIC MANAGEMENT PTY. LTD
SYDNEY 2000
P: 02 8313 6266
info@ionic.net.au

CLIENT
PAYCE CONSOLIDATED LTD
LEVEL 37, CHIFLEY TOWER, 2 CHIFLEY SQUARE
SYDNEY 2000
P: 02 8000 2200
F: 02 8000 2299
reception@payce.com.au

ARCHITECTS
stanisic architects
Level 3 346 Kent Street
Sydney NSW 2000
T: (61 2) 9299 7871
F: (61 2) 9299 7872
E: info@stanisic.com.au
ABN: 11 002633481

HDR | RICE DAUBNEY


PROJECT
SOPA "DOCK" 1 BURROWAY RD
WENTWORTH POINT, THE HWRF SITE
SYDNEY OLYMPIC PARK

DRAWING TITLE
IMAGES 03

SCALE @ A1 CHECKED: Checker

PROJECT NUMBER	DRAWING NUMBER	ISSUE:
12005	DA - 0010	H

BURROWAY ROAD ABOVE

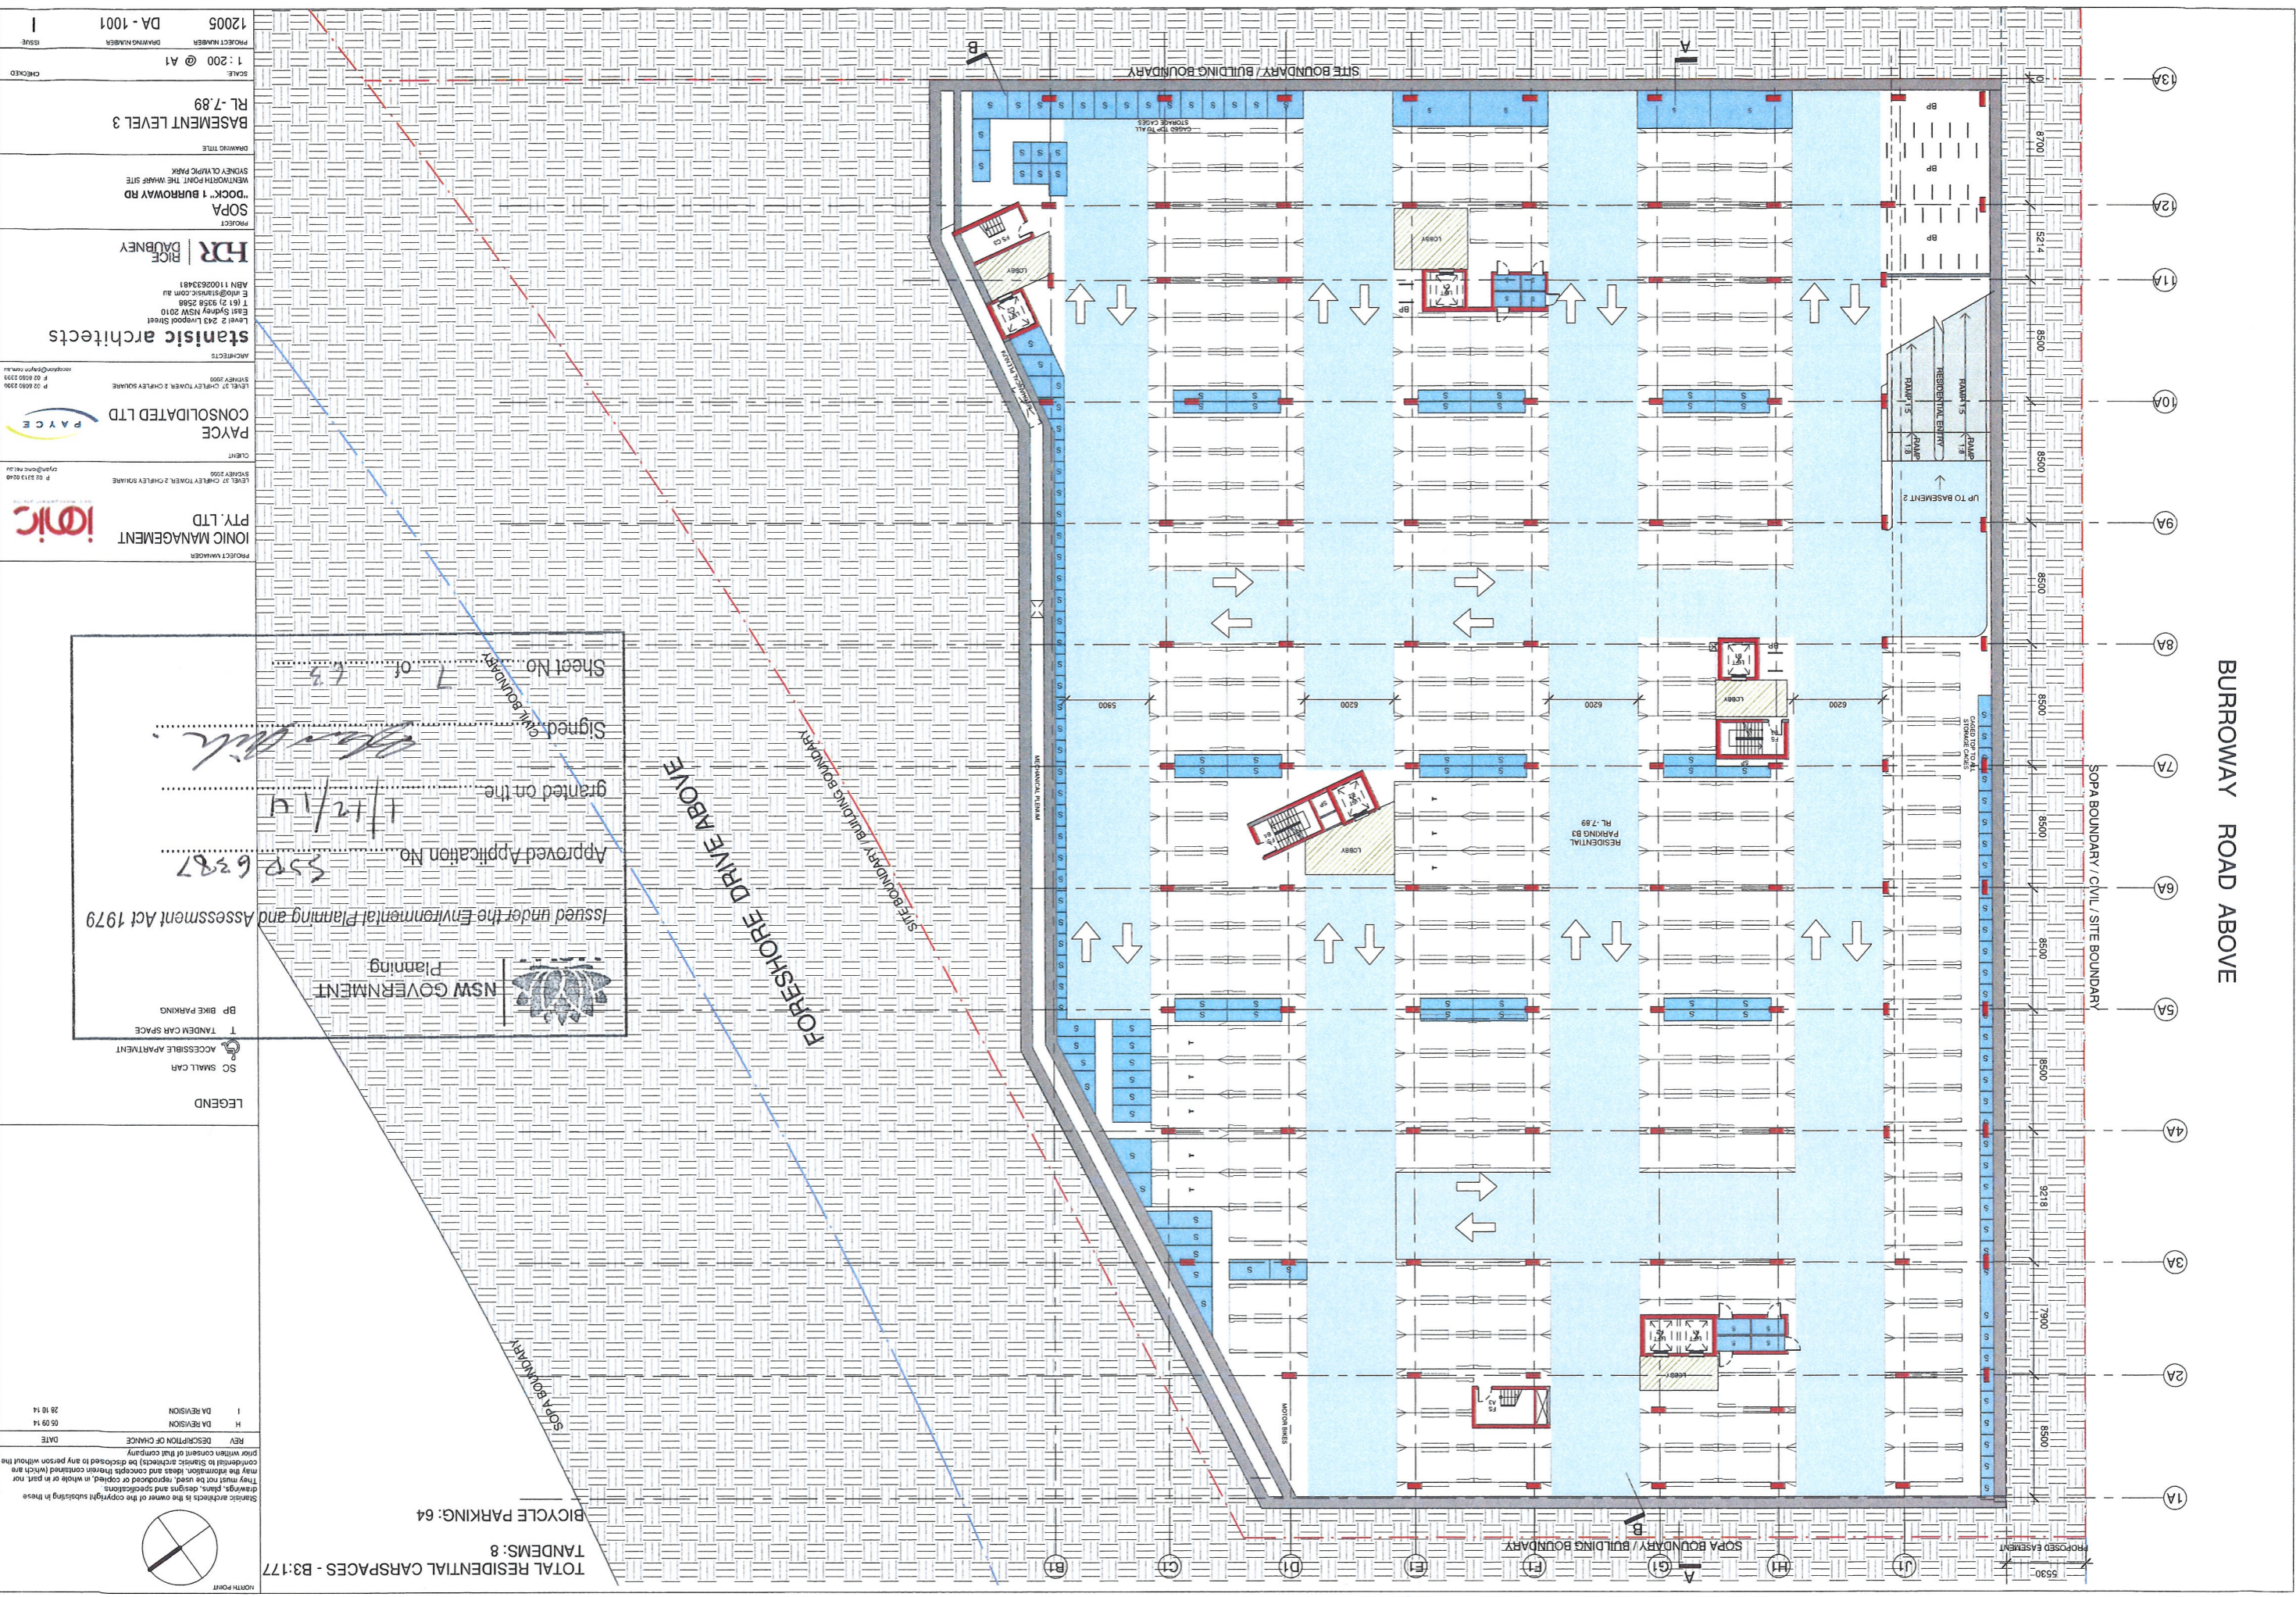

12005 DA - 1001 PROJECT NUMBER DRAWING NUMBER SHEET

1 : 200 @ A1 SCALE CHECKED

BASEMENT LEVEL 3 RL -7.89 DRAWING TITLE

SOCA 1 BURROWAY RD WENTWORTH POINT THE WHARF SITE SYDNEY OLYMPIC PARK PROJECT

HDR | RICE ARCHITECTS stansic architects
 161 21 9358 2568
 Level 2 243 Liverpool Street East Sydney NSW 2010
 11002623481
 hdr@stansic.com.au

CONSOATED LTD PAYCE CLIENT
 LEVEL 17 CHERRY TOWER 2 CHERRY SQUARE SYDNEY 2000 P 60 600 2299
 LEVEL 17 CHERRY TOWER 2 CHERRY SQUARE SYDNEY 2000 P 60 600 2299

IONIC MANAGEMENT PTY. LTD PROJECT MANAGER

12005 DA - 1001 PROJECT NUMBER DRAWING NUMBER SHEET

1 : 200 @ A1 SCALE CHECKED

BASEMENT LEVEL 3 RL -7.89 DRAWING TITLE

SOCA 1 BURROWAY RD WENTWORTH POINT THE WHARF SITE SYDNEY OLYMPIC PARK PROJECT

HDR | RICE ARCHITECTS stansic architects
 161 21 9358 2568
 Level 2 243 Liverpool Street East Sydney NSW 2010
 11002623481
 hdr@stansic.com.au

CONSOATED LTD PAYCE CLIENT
 LEVEL 17 CHERRY TOWER 2 CHERRY SQUARE SYDNEY 2000 P 60 600 2299
 LEVEL 17 CHERRY TOWER 2 CHERRY SQUARE SYDNEY 2000 P 60 600 2299

IONIC MANAGEMENT PTY. LTD PROJECT MANAGER

NSW GOVERNMENT Planning
 Issued under the Environmental Planning and Assessment Act 1979
 Approved Application No. 5526387
 granted on the 1/12/14
 Signed on behalf of *[Signature]*
 Sheet No. 7 of 13

LEGEND
 SC SMALL CAR
 AC ACCESSIBLE APARTMENT
 T TANDEM CAR SPACE
 BP BIKE PARKING

REV DESCRIPTION OF CHANGE DATE
 H DA REVISION 06 09 14
 I DA REVISION 28 08 14

STANSIC ARCHITECTS IS THE OWNER OF THE COPYRIGHT SUBSISTING IN THESE DRAWINGS, DESIGNS AND SPECIFICATIONS. THEY MUST NOT BE USED, REPRODUCED OR COPIED, IN WHOLE OR IN PART, WITHOUT THE WRITTEN CONSENT OF STANSIC ARCHITECTS. ANY INFORMATION, IDEAS AND CONCEPTS THEREIN CONTAINED WHICH ARE CONTAINED IN THESE DRAWINGS ARE THE PROPERTY OF STANSIC ARCHITECTS.

TOTAL RESIDENTIAL CARSPACES - B3:177
 TANDEMS: 8
 BICYCLE PARKING: 64

BURROWAY ROAD ABOVE

TOTAL CARSPACES - B2: 160
ACCESSIBLE / ADAPTABLE
UNIT CAR SPACES : 28
15 TANDEMS
BICYCLE PARKING: 34

NORTH POINT
Stanisic architects is the owner of the copyright subsisting in these drawings, plans, designs and specifications. They must not be used, reproduced or copied, in whole or in part, nor may the information, ideas and concepts therein contained (which are confidential to Stanisic architects) be disclosed to any person without the prior written consent of that company.

REV	DESCRIPTION OF CHANGE	DATE
H	DA REVISION	05 09 14
I	DA REVISION	28 10 14

LEGEND

- SC SMALL CAR
- ACCESSIBLE APARTMENT
- T TANDEM CAR SPACE
- BP BIKE PARKING

NSW GOVERNMENT
Planning

Issued under the Environmental Planning and Assessment Act 1979

Approved Application No. SSD 6387

granted on the 1/12/14

Signed [Signature]

Sheet No. 63

PROJECT MANAGER
IONIC MANAGEMENT PTY. LTD

LEVEL 37 CHIFLEY TOWER 2 CHIFLEY SQUARE SYDNEY 2000

CLIENT
PAYCE CONSOLIDATED LTD


ARCHITECTS
stanisic architects
Level 2 243 Liverpool Street East Sydney NSW 2010
T (61 2) 9358 2568
E info@stanisic.com.au
ABN 11002633481

HR | RICE DAUBNEY


PROJECT
SOPA "DOCK" 1 BURROWAY RD
WENTWORTH POINT, THE WHARF SITE SYDNEY OLYMPIC PARK

DRAWING TITLE
BASEMENT LEVEL 2
RL -4.89

SCALE: 1:200 @ A1
PROJECT NUMBER: 12005
DRAWING NUMBER: DA - 1002
ISSUE: 1

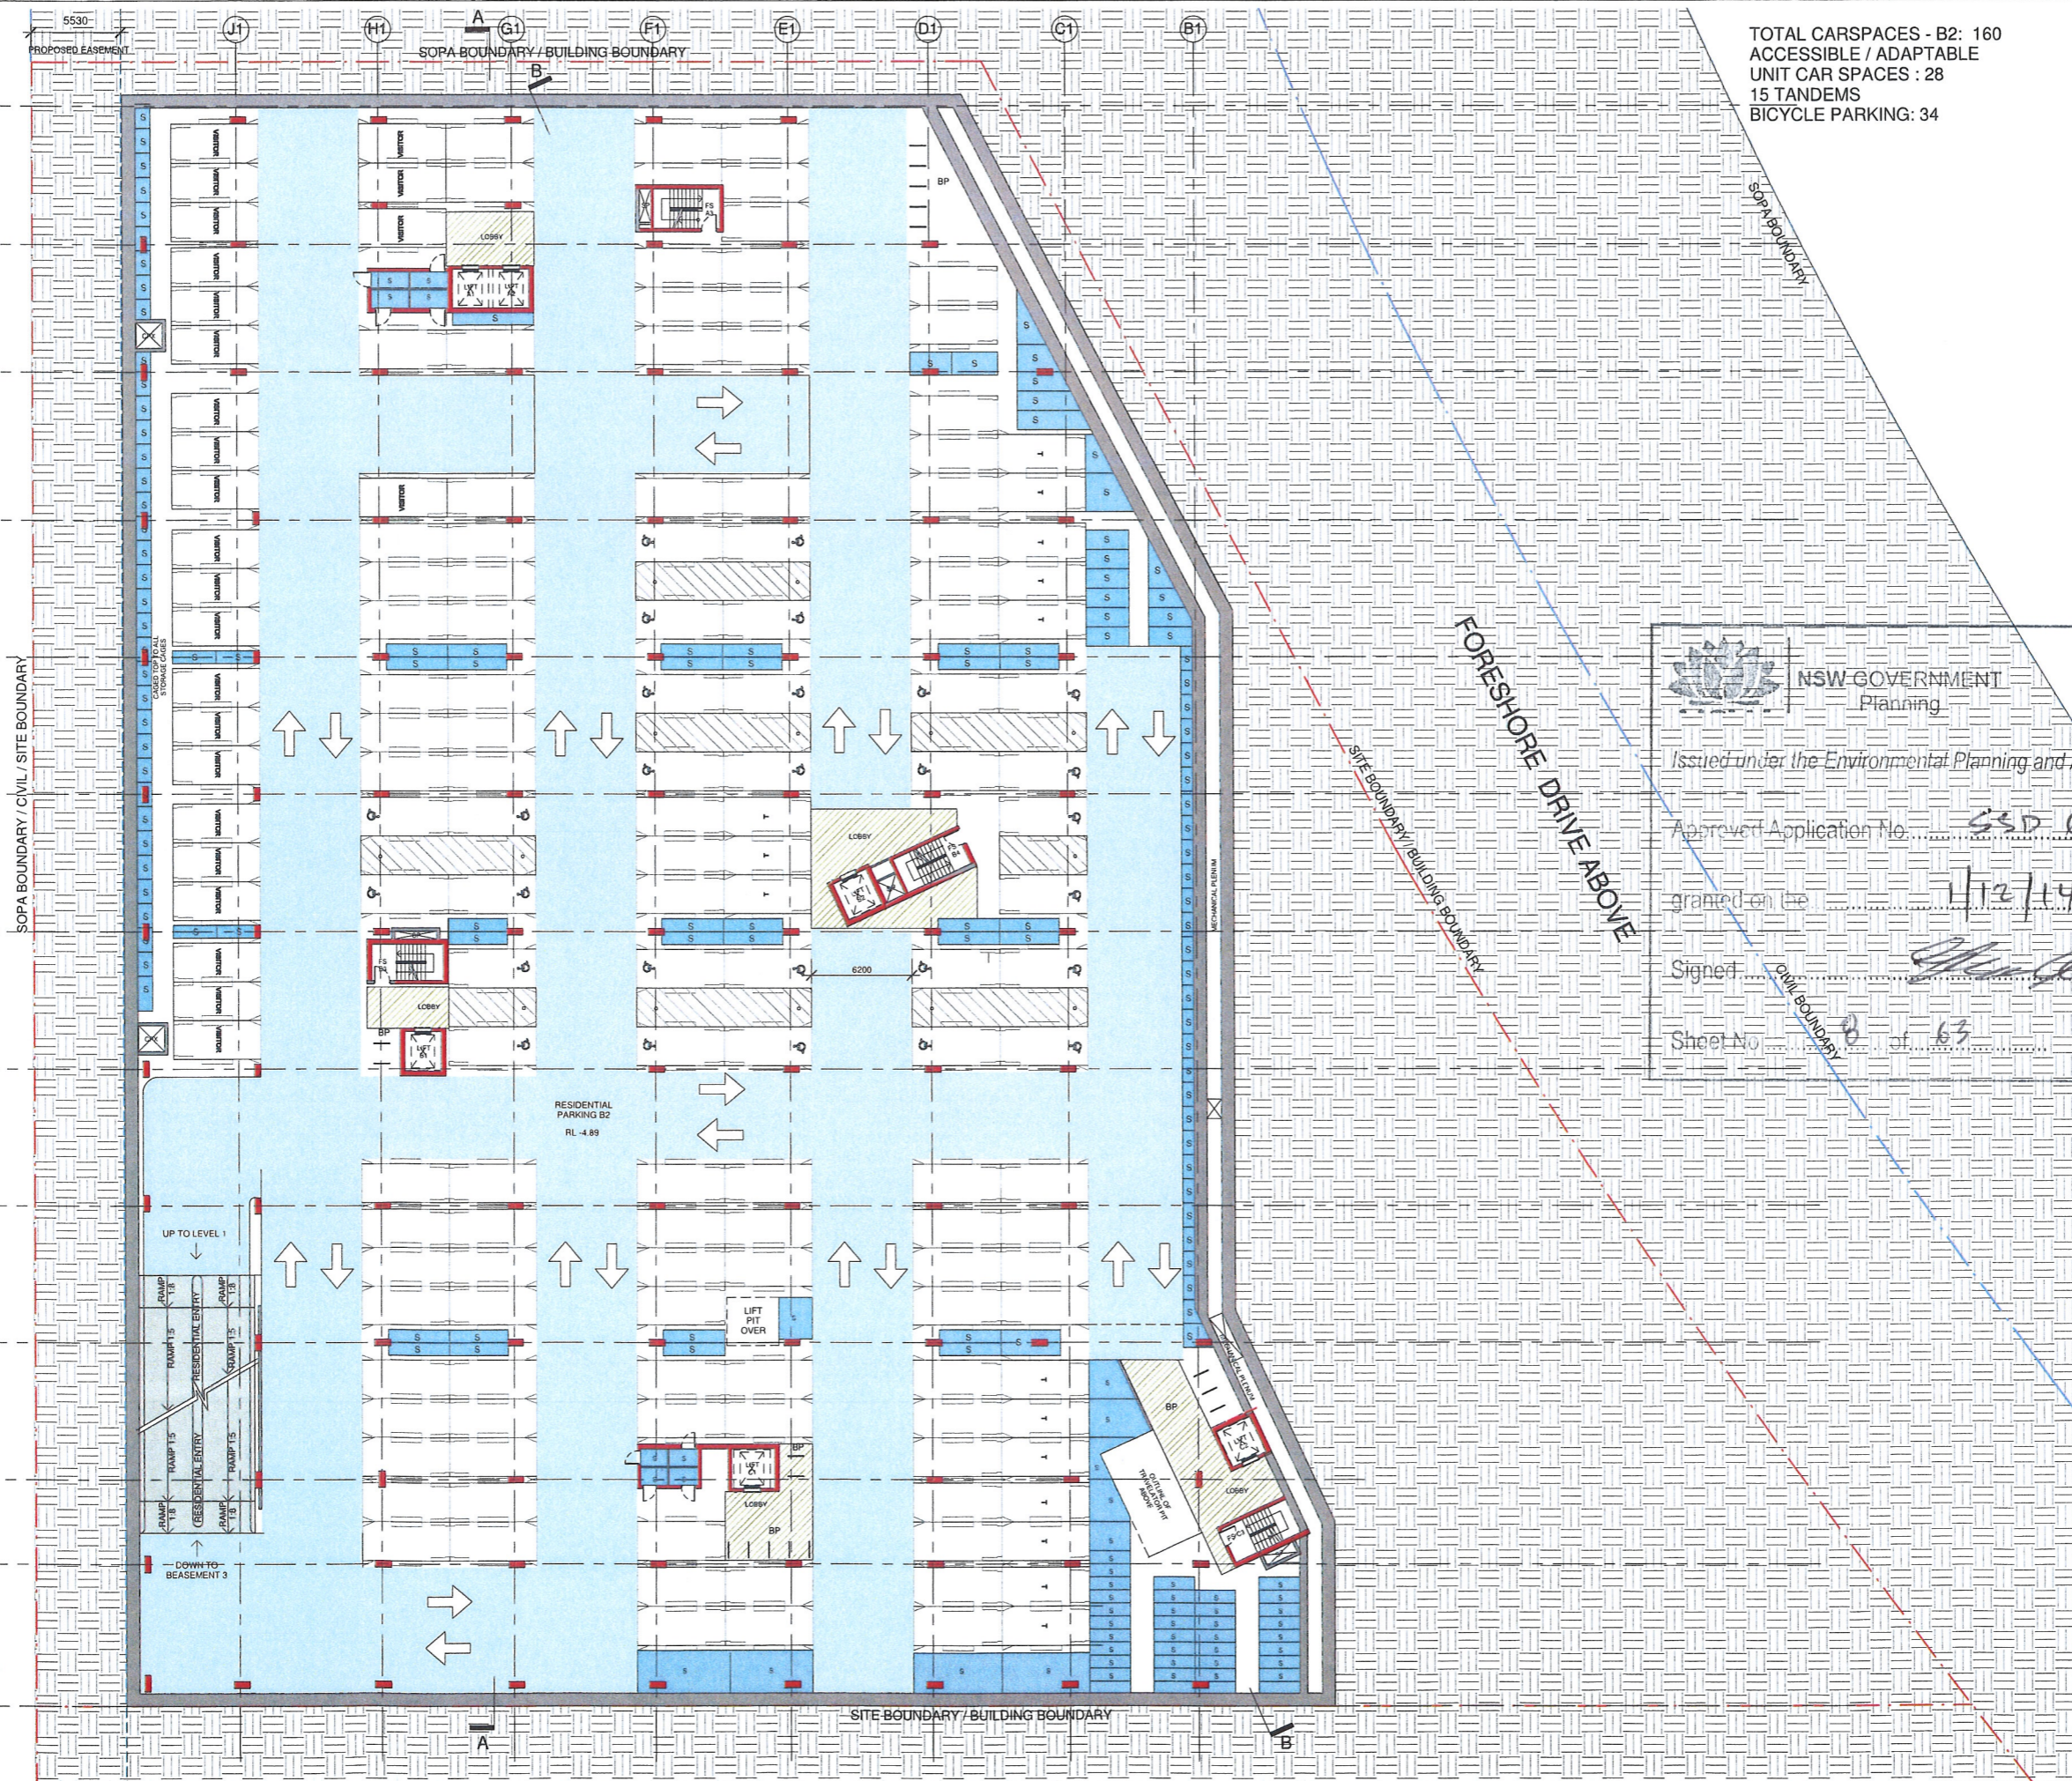

BURROWAY ROAD ABOVE

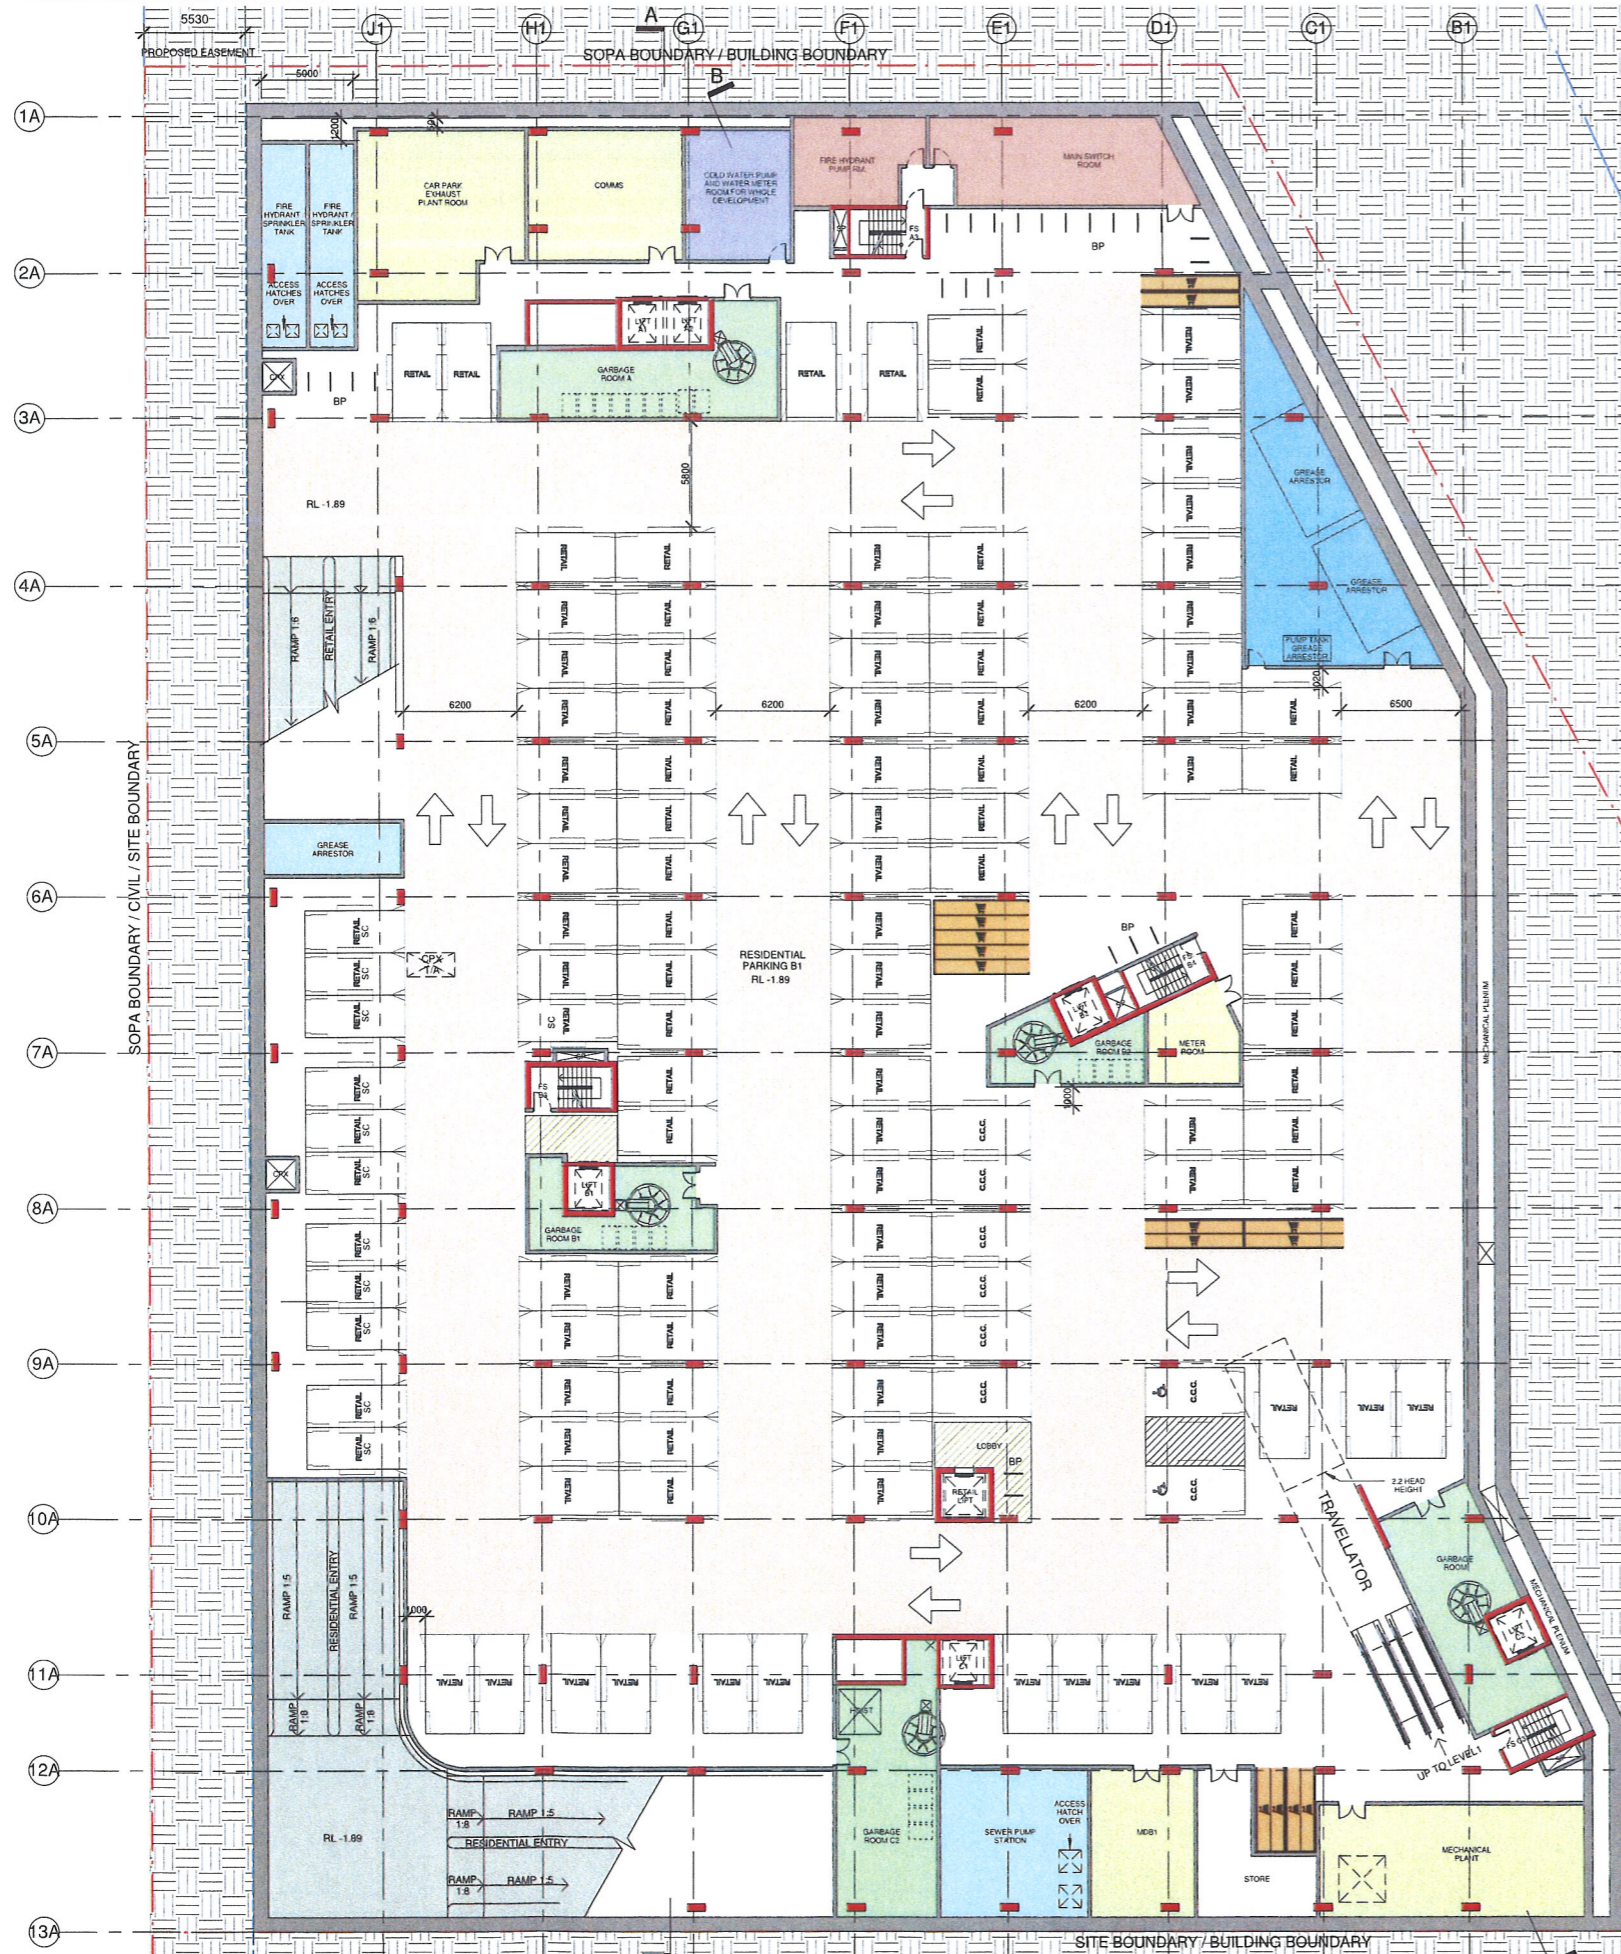

TOTAL CARSPACES - B1: 116
 ACCESSIBLE CAR SPACES: 2
 CHILD CARE CENTRE SPACES: 8
 SMALL CAR SPACES: 12
 BICYCLE PARKING: 48

NORTH POINT

Stanisic architects is the owner of the copyright subsisting in these drawings, plans, designs and specifications. They must not be used, reproduced or copied, in whole or in part, nor may the information, ideas and concepts therein contained (which are confidential to Stanisic architects) be disclosed to any person without the prior written consent of that company.

REV	DESCRIPTION OF CHANGE	DATE
H	DA REVISION	05 09 14
I	DA REVISION	28 10 14

LEGEND

SC	SMALL CAR
♿	ACCESSIBLE APARTMENT
T	TANDEM CAR SPACE
BP	BIKE PARKING

NSW GOVERNMENT
 Planning

Issued under the Environmental Planning and Assessment Act 1979

Approved Application No. 550-6387

granted on the 1/12/14

Signed [Signature]

Sheet No. 9 of 63

PROJECT MANAGER
IONIC MANAGEMENT PTY. LTD
 LEVEL 37 CHIFLEY TOWER 2 CHIFLEY SQUARE SYDNEY 2000 P: 02 8373 0240 F: 02 8373 0240 ionic@ionic.net.au

CLIENT
PAYCE CONSOLIDATED LTD
 LEVEL 37 CHIFLEY TOWER 2 CHIFLEY SQUARE SYDNEY 2000 P: 02 8530 2390 F: 02 8530 2399 reception@payce.com.au

ARCHITECTS
stanisic architects
 Level 2 243 Liverpool Street East Sydney NSW 2010 T: (61 2) 9358 2588 E: info@stanisic.com.au ABN 11002633481

HDR | RICE DAUBNEY

PROJECT
SOPA "DOCK" 1 BURROWAY RD
 WENTWORTH POINT, THE WHARF SITE SYDNEY OLYMPIC PARK

DRAWING TITLE
BASEMENT LEVEL 1
 RL -1.89

SCALE: 1:200 @ A1

PROJECT NUMBER	DRAWING NUMBER	ISSUE
12005	DA - 1003	I