


1 PLAN
LEVEL 01 SITE ANALYSIS 1:500

- vehicular access
- residential entry
- supermarket entry
- main public space
- through site link

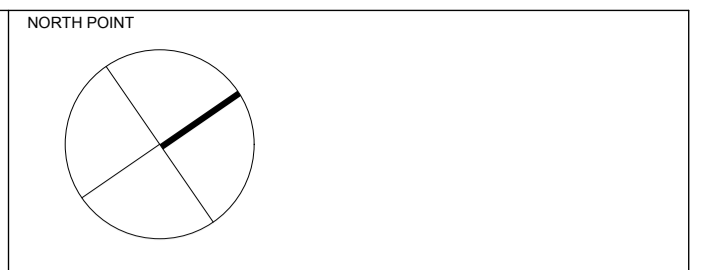

THIS DOCUMENT IS THE COPYRIGHT OF RICE DAUBNEY NSW Pty Ltd. ALL INFORMATION ILLUSTRATED ON THIS DOCUMENT IS TO BE CHECKED AND VERIFIED ON SITE. IN THE EVENT OF DISCREPANCIES REFER TO ARCHITECT PRIOR TO COMMENCEMENT OF THE WORK. DO NOT SCALE DRAWINGS MANUALLY OR ELECTRONICALLY.

REV	DESCRIPTION OF CHANGE	DRAWN	CHECK	DATE
-	FOR CONSULTANT INPUT	EC	SM	10.12.13
A	FOR CONSULTANT CO-ORDINATION	GEBSF	SM	17.01.14
B	SOPA SUBMISSION	SF	SM	07.02.14
C	SOPA SUBMISSION	DOM	SM	14.02.14
D	SOPA SUBMISSION	GEB	SM	18.02.14
E	SOPA SUBMISSION	SM	SM	26.02.14
F	DA SUBMISSION	SM	SM	05.03.14
G	DA SUBMISSION	EC	SM	11.03.14
				14.05.14

PROJECT MANAGER
IONIC MANAGEMENT PTY LTD
LEVEL 37, CHIFLEY TOWER, 2 CHIFLEY SQUARE SYDNEY 2000
P: 02 8313 0240
cryan@ionic.net.au

CLIENT
PAYCE CONSOLIDATED LTD
LEVEL 37, CHIFLEY TOWER, 2 CHIFLEY SQUARE SYDNEY 2000
P: 02 8080 2300
F: 02 8080 2399
reception@payce.com.au

ARCHITECTS
HDR | RICE DAUBNEY
Level 1, 118 Market Street | North Sydney 2060
t: +61 2 9556 2666 | f: +61 2 9559 3855
hdr@hdr.com.au | rice@ricedaubney.com | hdrarchitects.com | ricedaubney.com.au
The Rice Daubney Group Pty Ltd
at The Rice Daubney Trading Trust ABN 54 608 304 915

PROJECT:
"DOCK" 1 BURROWAY RD
WENTWORTH POINT, THE WHARF SITE
SYDNEY OLYMPIC PARK

SITE ANALYSIS

SCALE: AS SHOWN @ A1
DRAWING NUMBER: 12005 DA-0003
CHECKED: SM
ISSUE: G