



NSW GOVERNMENT  
Planning


Issued under the Environmental Planning and Assessment Act 1979

Approved Application No. SSD 6387

granted on the 1/12/14

Signed [Signature]

Sheet No. 57 of 63

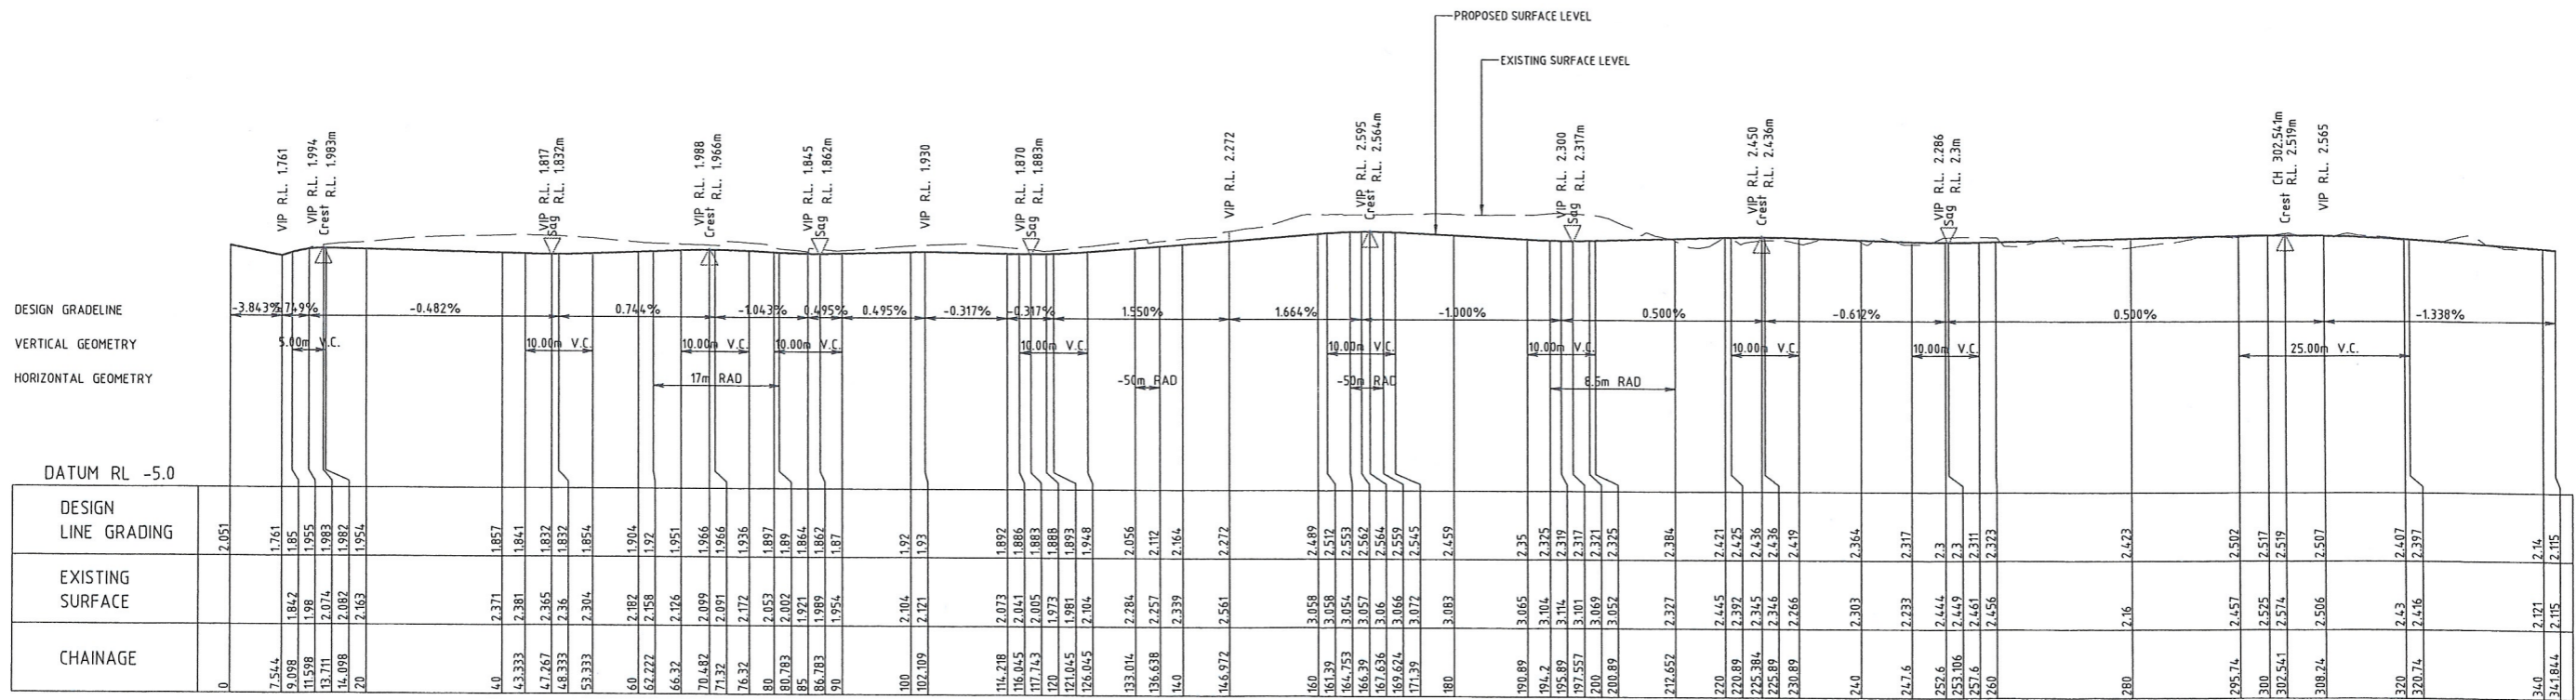

LONGITUDINAL SECTION RD1

Horizontal scale 1:500  
Vertical scale 1:100

DESIGNED: S. NAUMOSKI  
JOB MANAGER: M. RICHARDS  
DRAWN: R. GRIEVE  
VERIFIER:

REVISION	DESCRIPTION	ISSUED	VER'D	APP'D	DATE
1	ISSUED FOR DA APPROVAL	RG		SN	07.02.14
2	RE-ISSUED FOR DA APPROVAL	UM		RH	05.09.14

CLIENT

DRAWING NOT TO BE USED FOR CONSTRUCTION UNLESS VERIFICATION SIGNATURE HAS BEEN ADDED

ARCHITECT

THE COPYRIGHT OF THIS DRAWING REMAINS WITH NORTHROP CONSULTING ENGINEERS PTY LTD

ALL DIMENSIONS TO BE VERIFIED ON SITE BEFORE COMMENCING WORK. NORTHROP ACCEPTS NO RESPONSIBILITY FOR THE USABILITY, COMPLETENESS OR SCALE OF DRAWINGS TRANSFERRED ELECTRONICALLY. THIS DRAWING MAY HAVE BEEN PREPARED USING COLOUR, AND MAY BE INCOMPLETE IF COPIED TO BLACK & WHITE

Level 11, 345 George Street, Sydney NSW 2000  
Ph (02) 9241 4188 Fax (02) 9241 4324  
Email sydney@northrop.com.au ABN 81 094 433 100

PROJECT  
SOPA WENTWORTH POINT

DRAWING TITLE  
CIVIL DESIGN  
LONGITUDINAL SECTION

JOB NUMBER  
130648  
DRAWING NUMBER  
C4.11  
REVISION  
2  
DRAWING SHEET SIZE = A1

NOT FOR CONSTRUCTION





NSW GOVERNMENT  
Planning











Issued under the Environmental Planning and Assessment Act 1979

Approved Application No. 5506387

granted on the 1/12/14

Signed [Signature]

Sheet No. 59 of 63

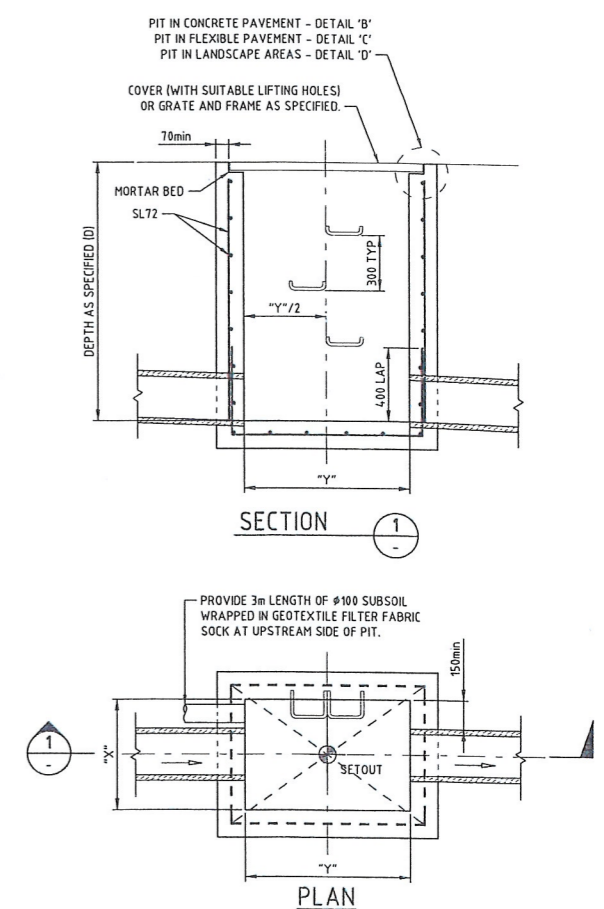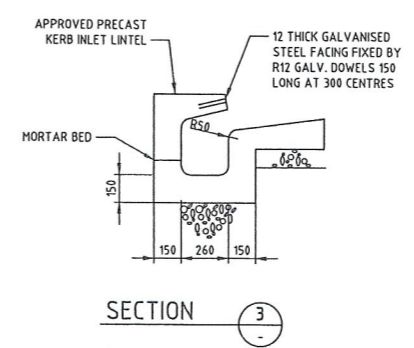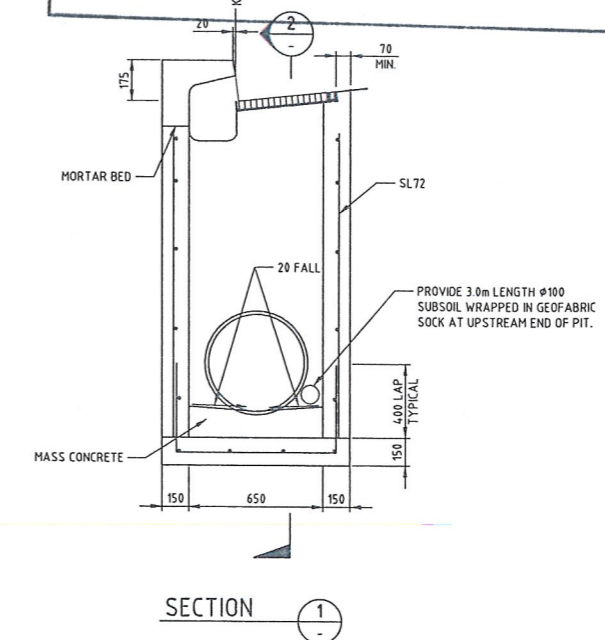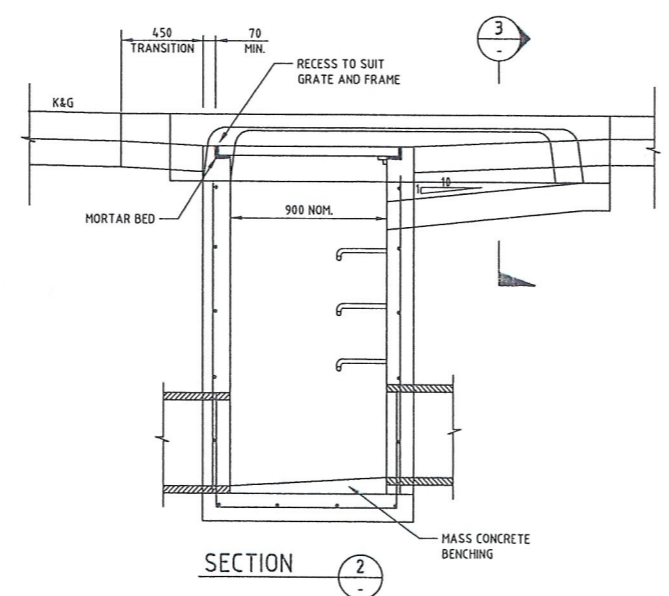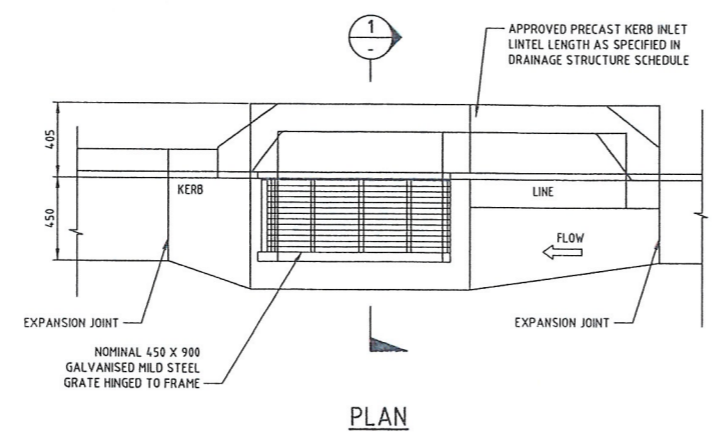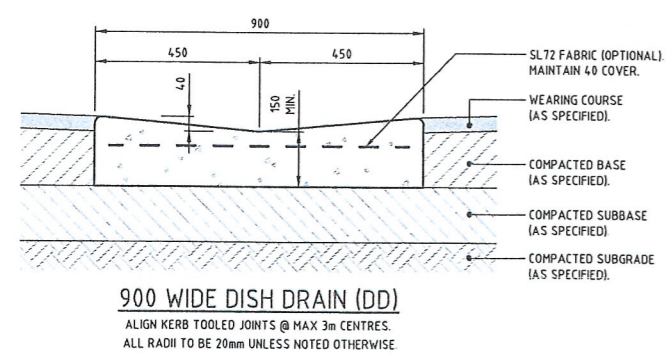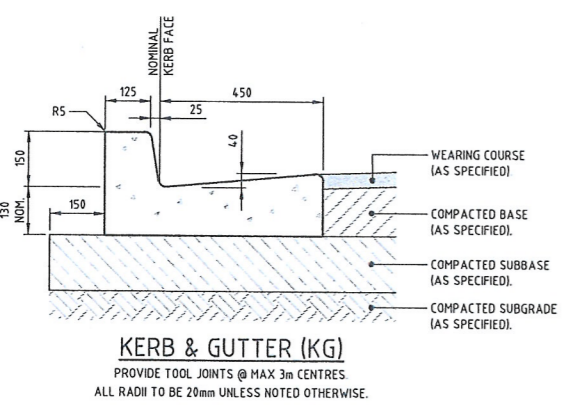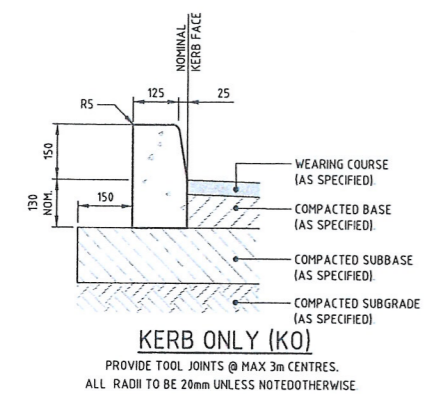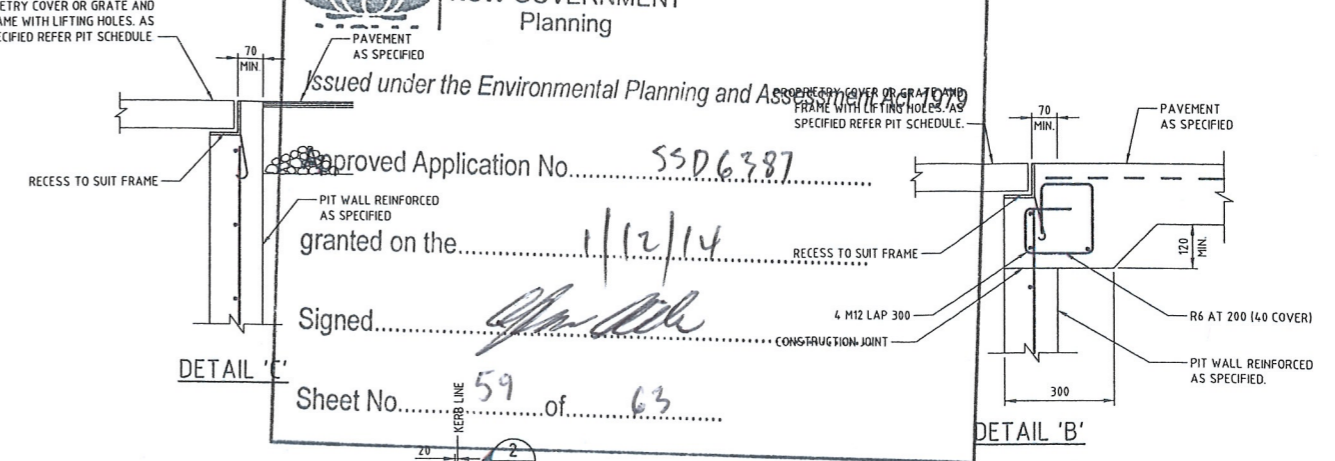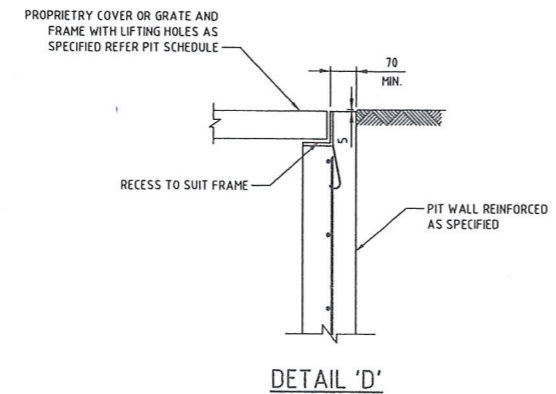

KERB INLET PIT TYPE "A" (PIPE SIZES < 450 Ø)  
PROVIDE STEP IRONS FOR ALL PITS FOR PITS > 1200 DEEP

SURFACE INLET / JUNCTION PIT  
- PIT STRUCTURE TO BE 150 THICK UNLESS NOTED OTHERWISE.  
- PROVIDE STEP IRONS IF PIT DEEPER THAN 900mm IN ACCORDANCE WITH AUSTRALIAN STANDARDS.

DESIGNED: S. NAUHOOSKI  
DRAWN: R. GRIEVE  
JOB MANAGER: M. RICHARDS  
VERIFIER:

REVISION	DESCRIPTION	ISSUED	VER'D	APP'D	DATE
1	ISSUED FOR DA APPROVAL	UM	RH		05.09.14

CLIENT

DRAWING NOT TO BE USED FOR CONSTRUCTION UNLESS VERIFICATION SIGNATURE HAS BEEN ADDED

ARCHITECT

THE COPYRIGHT OF THIS DRAWING REMAINS WITH NORTHROP CONSULTING ENGINEERS PTY LTD

ALL DIMENSIONS TO BE VERIFIED ON SITE BEFORE COMMENCING WORK. NORTHROP ACCEPTS NO RESPONSIBILITY FOR THE USABILITY, COMPLETENESS OR SCALE OF DRAWINGS TRANSFERRED ELECTRONICALLY. THIS DRAWING MAY HAVE BEEN PREPARED USING COLOUR, AND MAY BE INCOMPLETE IF COPIED TO BLACK & WHITE.

Level 11, 345 George Street, Sydney NSW 2000  
Ph (02) 9241 4188 Fax (02) 9241 4324  
Email sydney@northrop.com.au ABN 81 094 433 100

PROJECT  
SOPA WENTWORTH POINT

DRAWING TITLE  
CIVIL DESIGN  
DETAILS SHEET

JOB NUMBER  
130648  
DRAWING NUMBER  
C5.01  
REVISION  
1  
DRAWING SHEET SIZE = A1

Found: C:\3013 jobs\130648 - apps ferry wharf, wentworth point - issued via development-drawings\4-northrop\c-civil\current\cad\files\130648\_c5.01.dwg  
Date: 05-9-14 2:22pm  
Printed By: vmanandl

NOT FOR CONSTRUCTION





NSW GOVERNMENT  
Planning

Issued under the Environmental Planning and Assessment Act 1979

Approved Application No. 558 6987


granted on the 1/12/14

Signed [Signature]

Sheet No. 61 of 63

- #130683
- NORTHROP
- 20/10/14
- ISSUED FOR INFORMATION

REC'D  
24/10/14

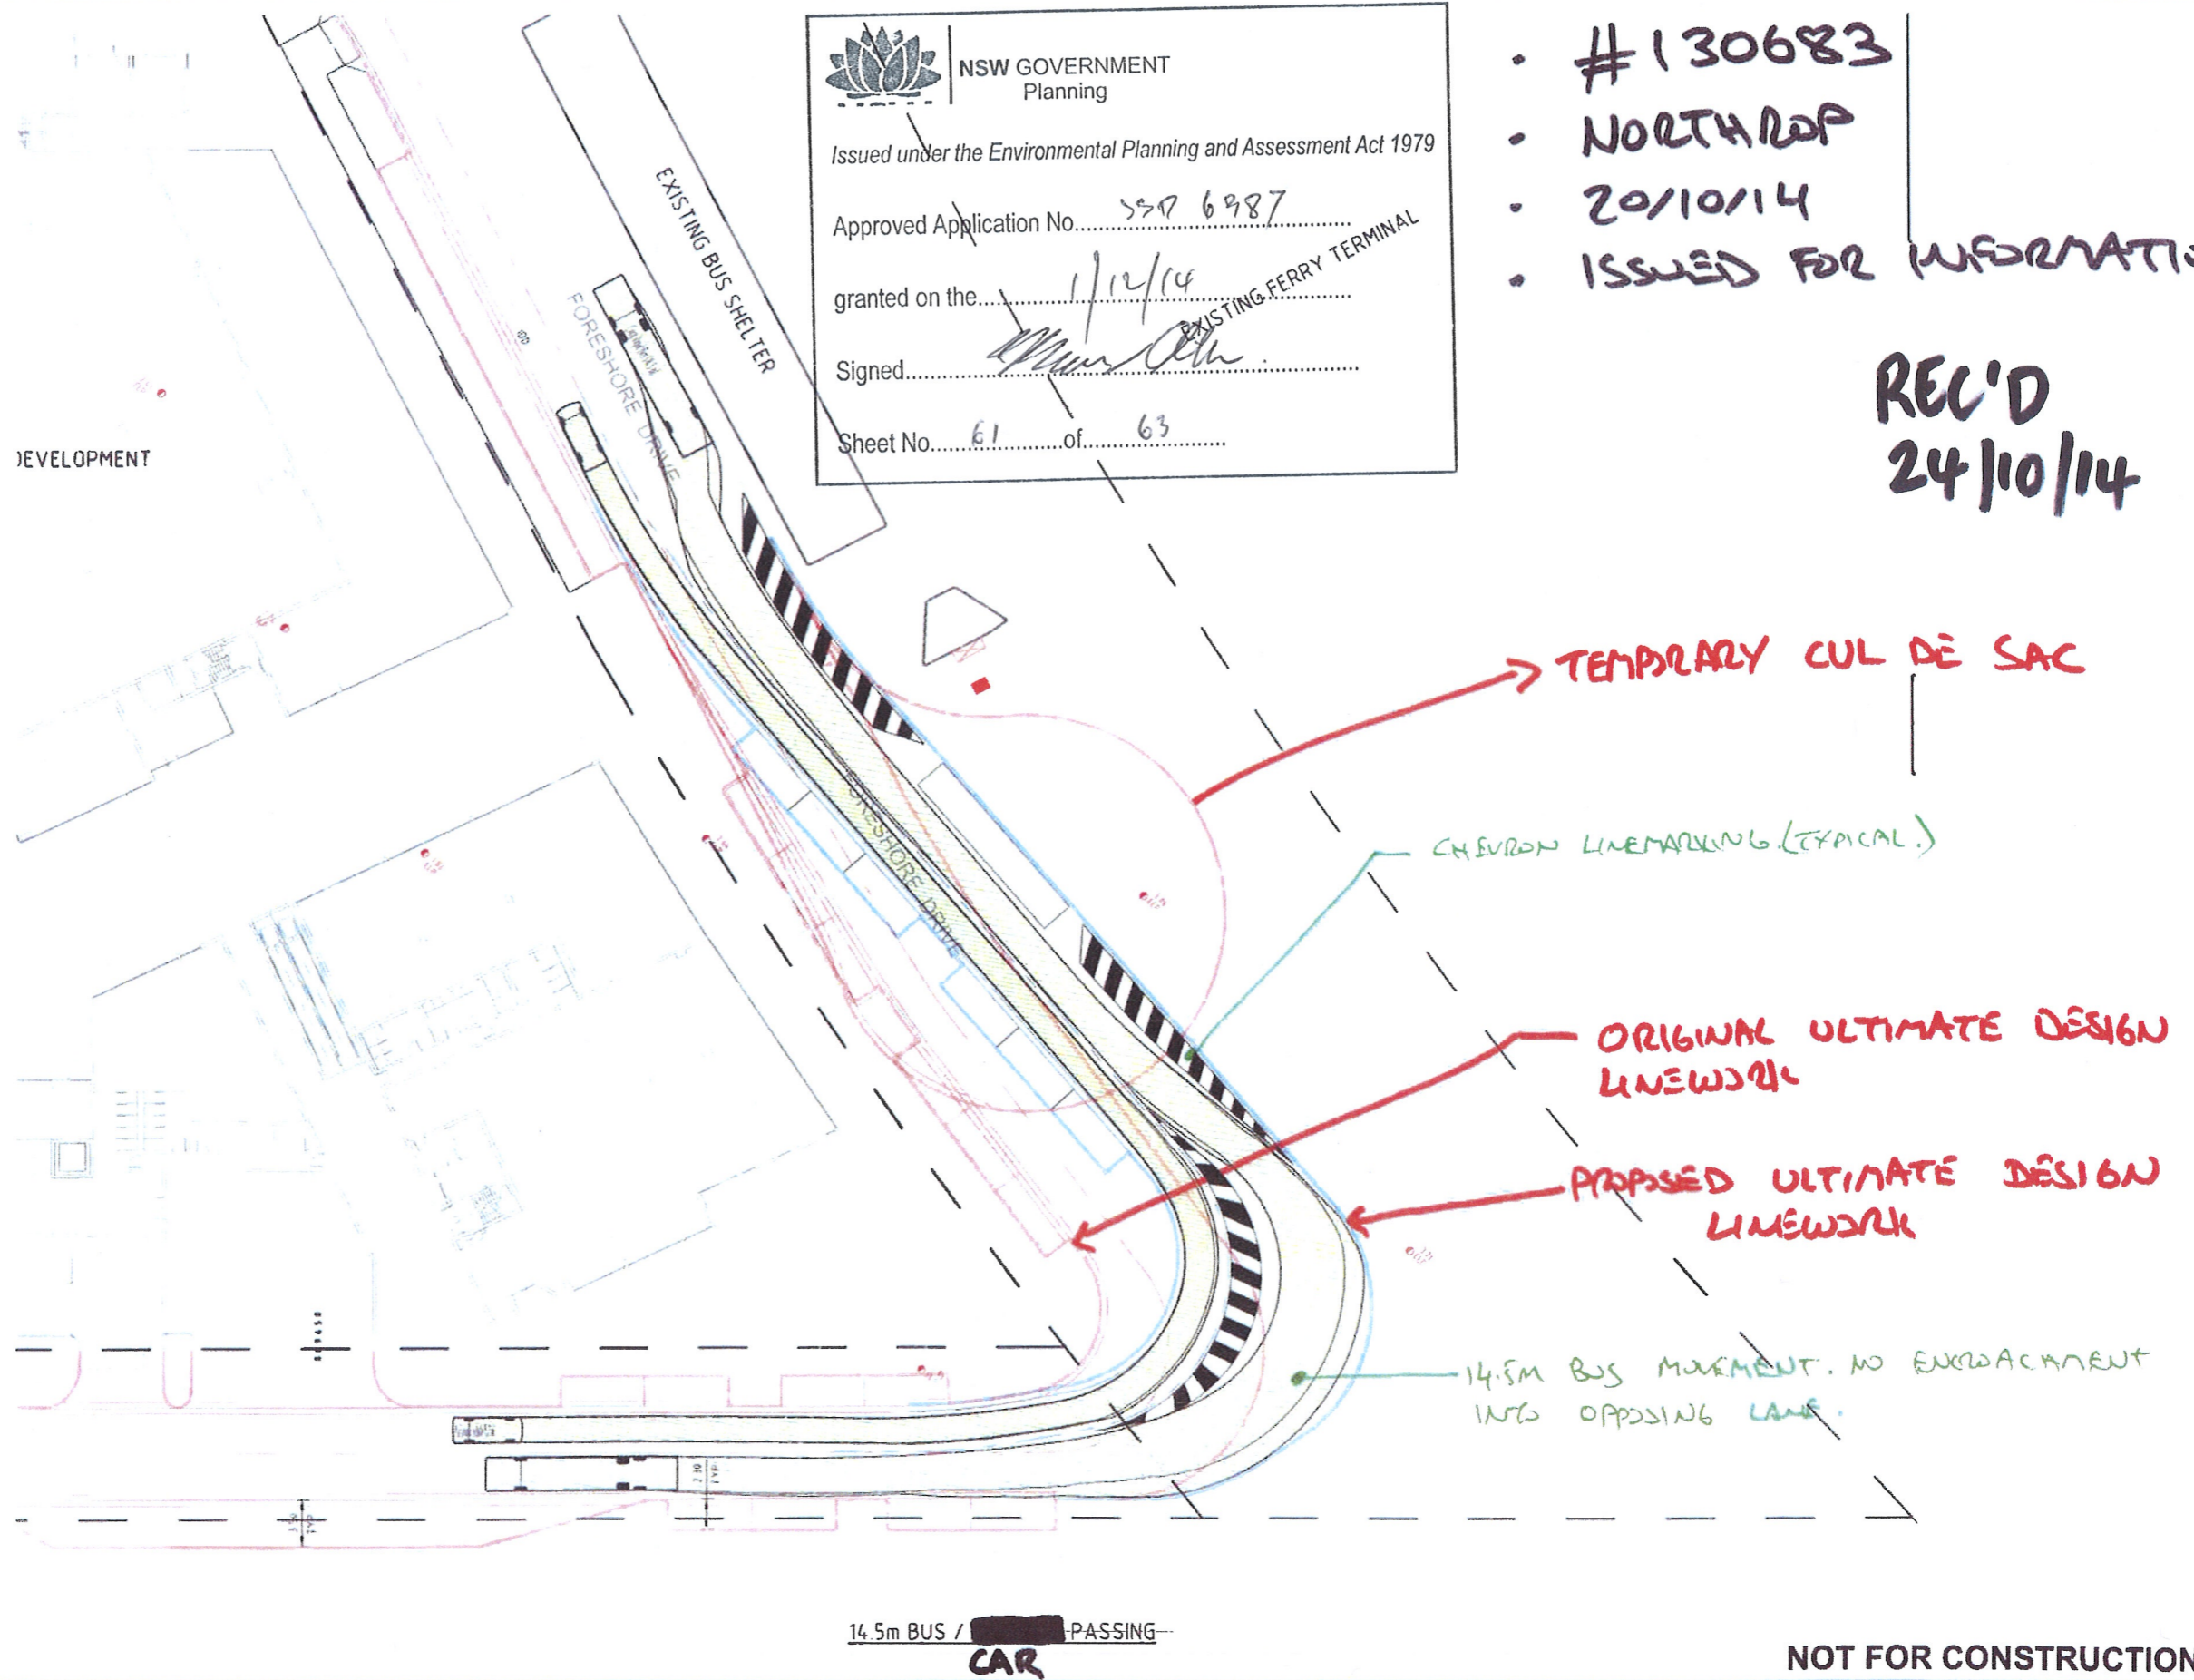

14.5m BUS / CAR PASSING

NOT FOR CONSTRUCTION

REVISION	DESCRIPTION	ISSUED	VER'D	APP'D	DATE
1	ISSUED FOR INFORMATION	MS	RH		16/10/14

CL ENT

DRAWING NOT TO BE USED FOR CONSTRUCTION UNLESS VERIFICATION SIGNATURE HAS BEEN ADDED

ARCHITECT

RICE DAUBNEY

THE COPYRIGHT OF THIS DRAWING REMAINS WITH NORTHROP CONSULTING ENGINEERS PTY LTD

ALL DIMENSIONS TO BE VERIFIED ON SITE BEFORE COMMENCING WORK. NORTHROP ACCEPTS NO RESPONSIBILITY FOR THE USABILITY, COMPLETENESS OR SCALE OF DRAWINGS TRANSFERRED ELECTRONICALLY. THIS DRAWING MAY HAVE BEEN PREPARED USING COLOUR AND MAY BE INCOMPLETE IF LOADED TO BLACK & WHITE.

Sydney  
Level 11 345 George Street, Sydney NSW 2000  
Ph (02) 9241 4166 Fax (02) 9241 4324  
Email: sydney@northrop.com.au ABN 61 094 433 100

PROJECT  
SOPA WENTWORTH POINT

DRAWING TITLE  
SKETCHES  
VEHICLE TURNING PATHS - 14.5M PASSING ON REVISED SITE DESIGN

JOB NUMBER 130648	
DRAWING NUMBER SK6.03	REVISION 1
DRAWING SHEET SIZE - A1	

DESIGNED S. NAUMSKI  
DRAWN R. GREVE  
JOB MANAGER M. RICHARDS  
VERIFIER

Format: 012013 Job: 130648 - SOPA Ferry Wharf, Wentworth Point - Mixed Use Development - Drawing: 01 - Vehicle Turning Paths - Current CAD File: 130648\_SK6.03.dwg  
Printed by: northrop



NSW GOVERNMENT  
Planning

Issued under the Environmental Planning and Assessment Act 1979

Approved Application No. CSD 6387


granted on the 1/12/11

BUILDING Signed A

Sheet No. 62 of 63

LEGEND

	FEATURE LANEWAY PAVEMENT
	CONTRAST PAVEMENT
	PUBLIC DOMAIN PAVEMENT
	SEATING WALL TO LANEWAY
	FEATURE SEATING
	CHILDREN'S PLAY EQUIPMENT
	TIMBER DECK
	PUBLIC ART INSTALLATION
	CANOPY OF CLIMBING PLANTS
	PROPOSED TREE
	PLANTED GARDEN AREA
	LAWN

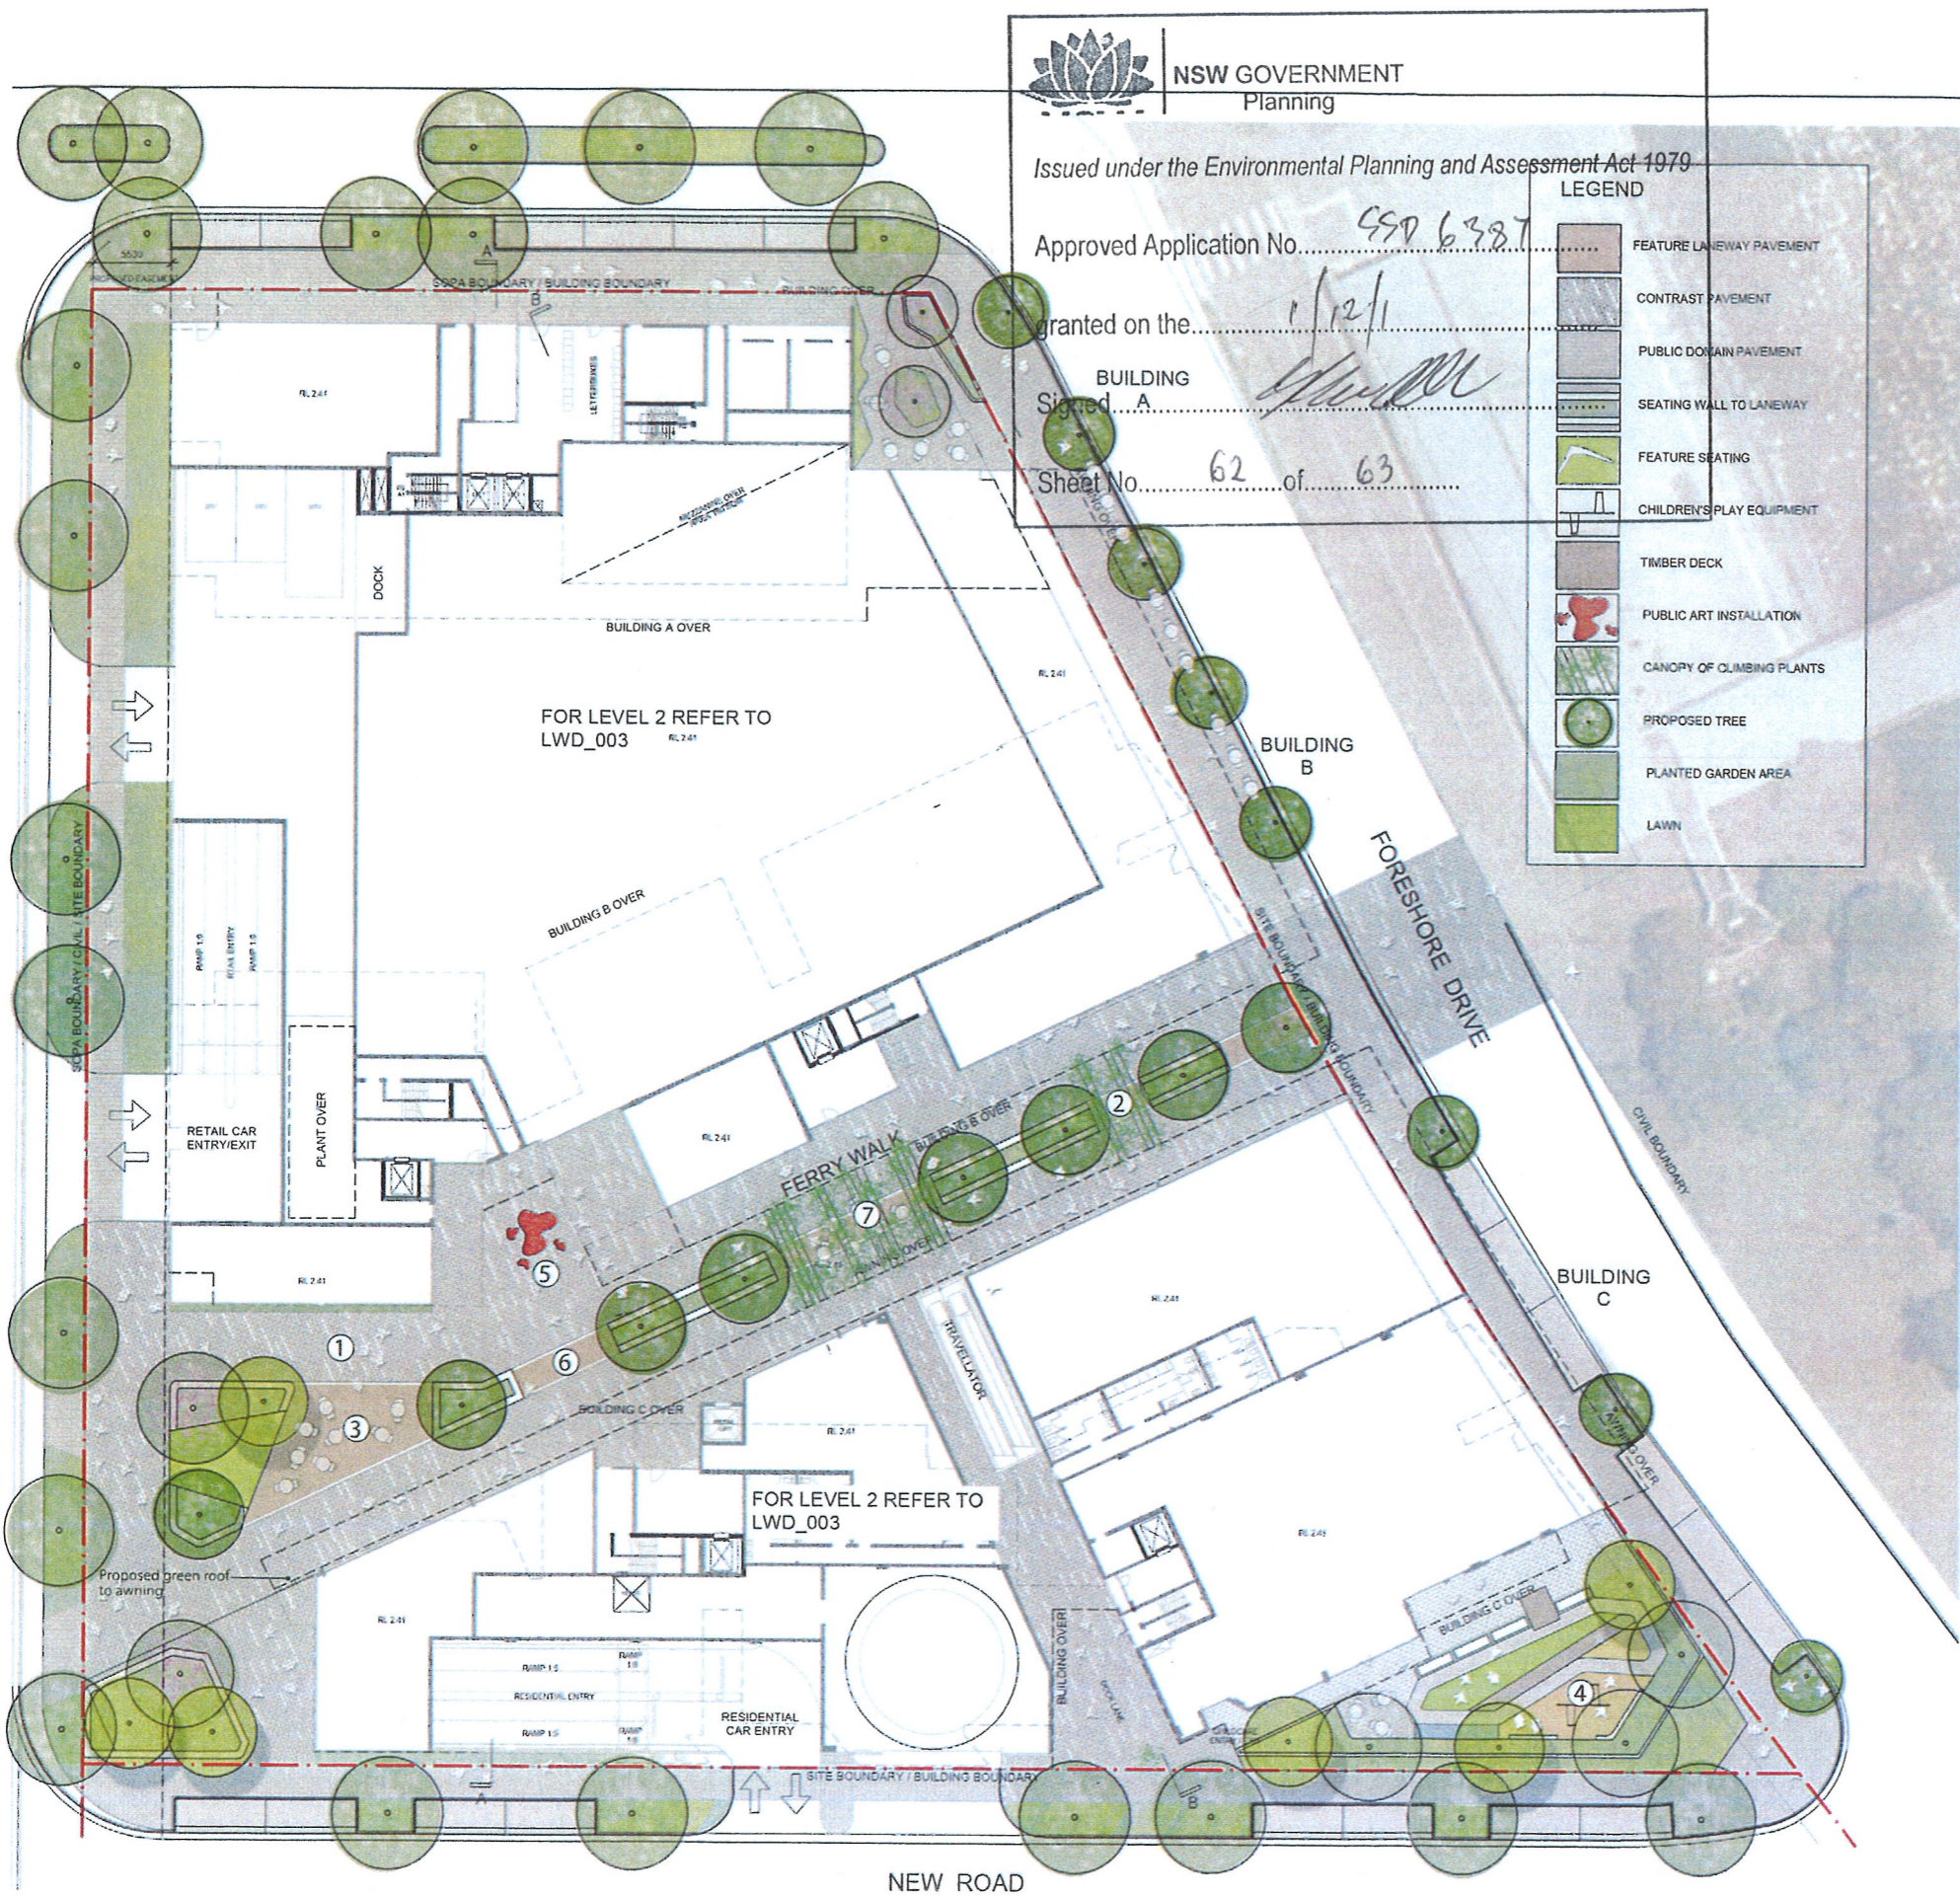

1. Pavement Contrast



2. Tensioned wires with climber



3. Plaza space



4. Play Area



5. Public Art



6. Laneway Pavement



3. Community Event Space



7. Gathering Space

context

52-58 William Street East Sydney NSW 2011  
PO Box A866 Sydney South NSW 1235  
T. 8244 8900 F. 8244 8988 E. context@context.net.au

Client

Scale: 1:500 @ A3  
0 2.5 5 10m



Dwg Ref No. 13594\_LSK\_002\_C  
Date: 05-September-2014

LANDSCAPE CONCEPT PLAN : LEVEL 1/1A  
SOPA - The Wharf Site, Wentworth Point 2



- LEGEND**
- SITE BOUNDARY
  - CONCRETE UNIT PAVERS
  - DECKING
  - GRAVEL
  - FIBREGLASS MESH WITH GRAVEL UNDER TO FUTURE SPECIFICATIONS
  - PROPOSED TREE
  - PLANTING
  - TURF
  - EXISTING / PROPOSED LEVELS
  - RAISED PLANTER WITH SEATING EDGE
  - GARDEN BED WITH SEATING
  - SHADE STRUCTURE
  - TABLES AND SEATING

NSW GOVERNMENT  
Planning  
Barbecue

Issued under the Environmental Planning and Assessment Act 1979

Approved Application No. SSD6387


granted on the 1/12/14

Signed [Signature]

Sheet No. 63 of 63



1. Feature Wall with Climber

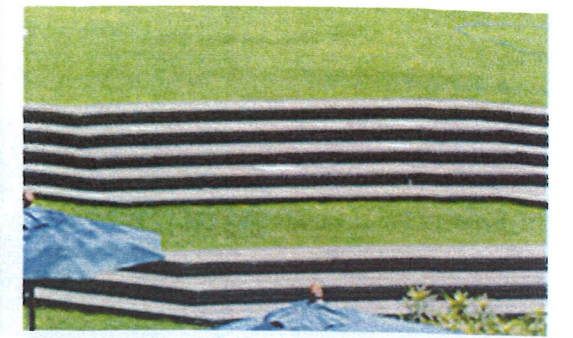

2. Lawn steps



3. Community garden area



4. Sculpture



5. Green wall



6. Pergola/barbecue facilities



7. Outdoor space