


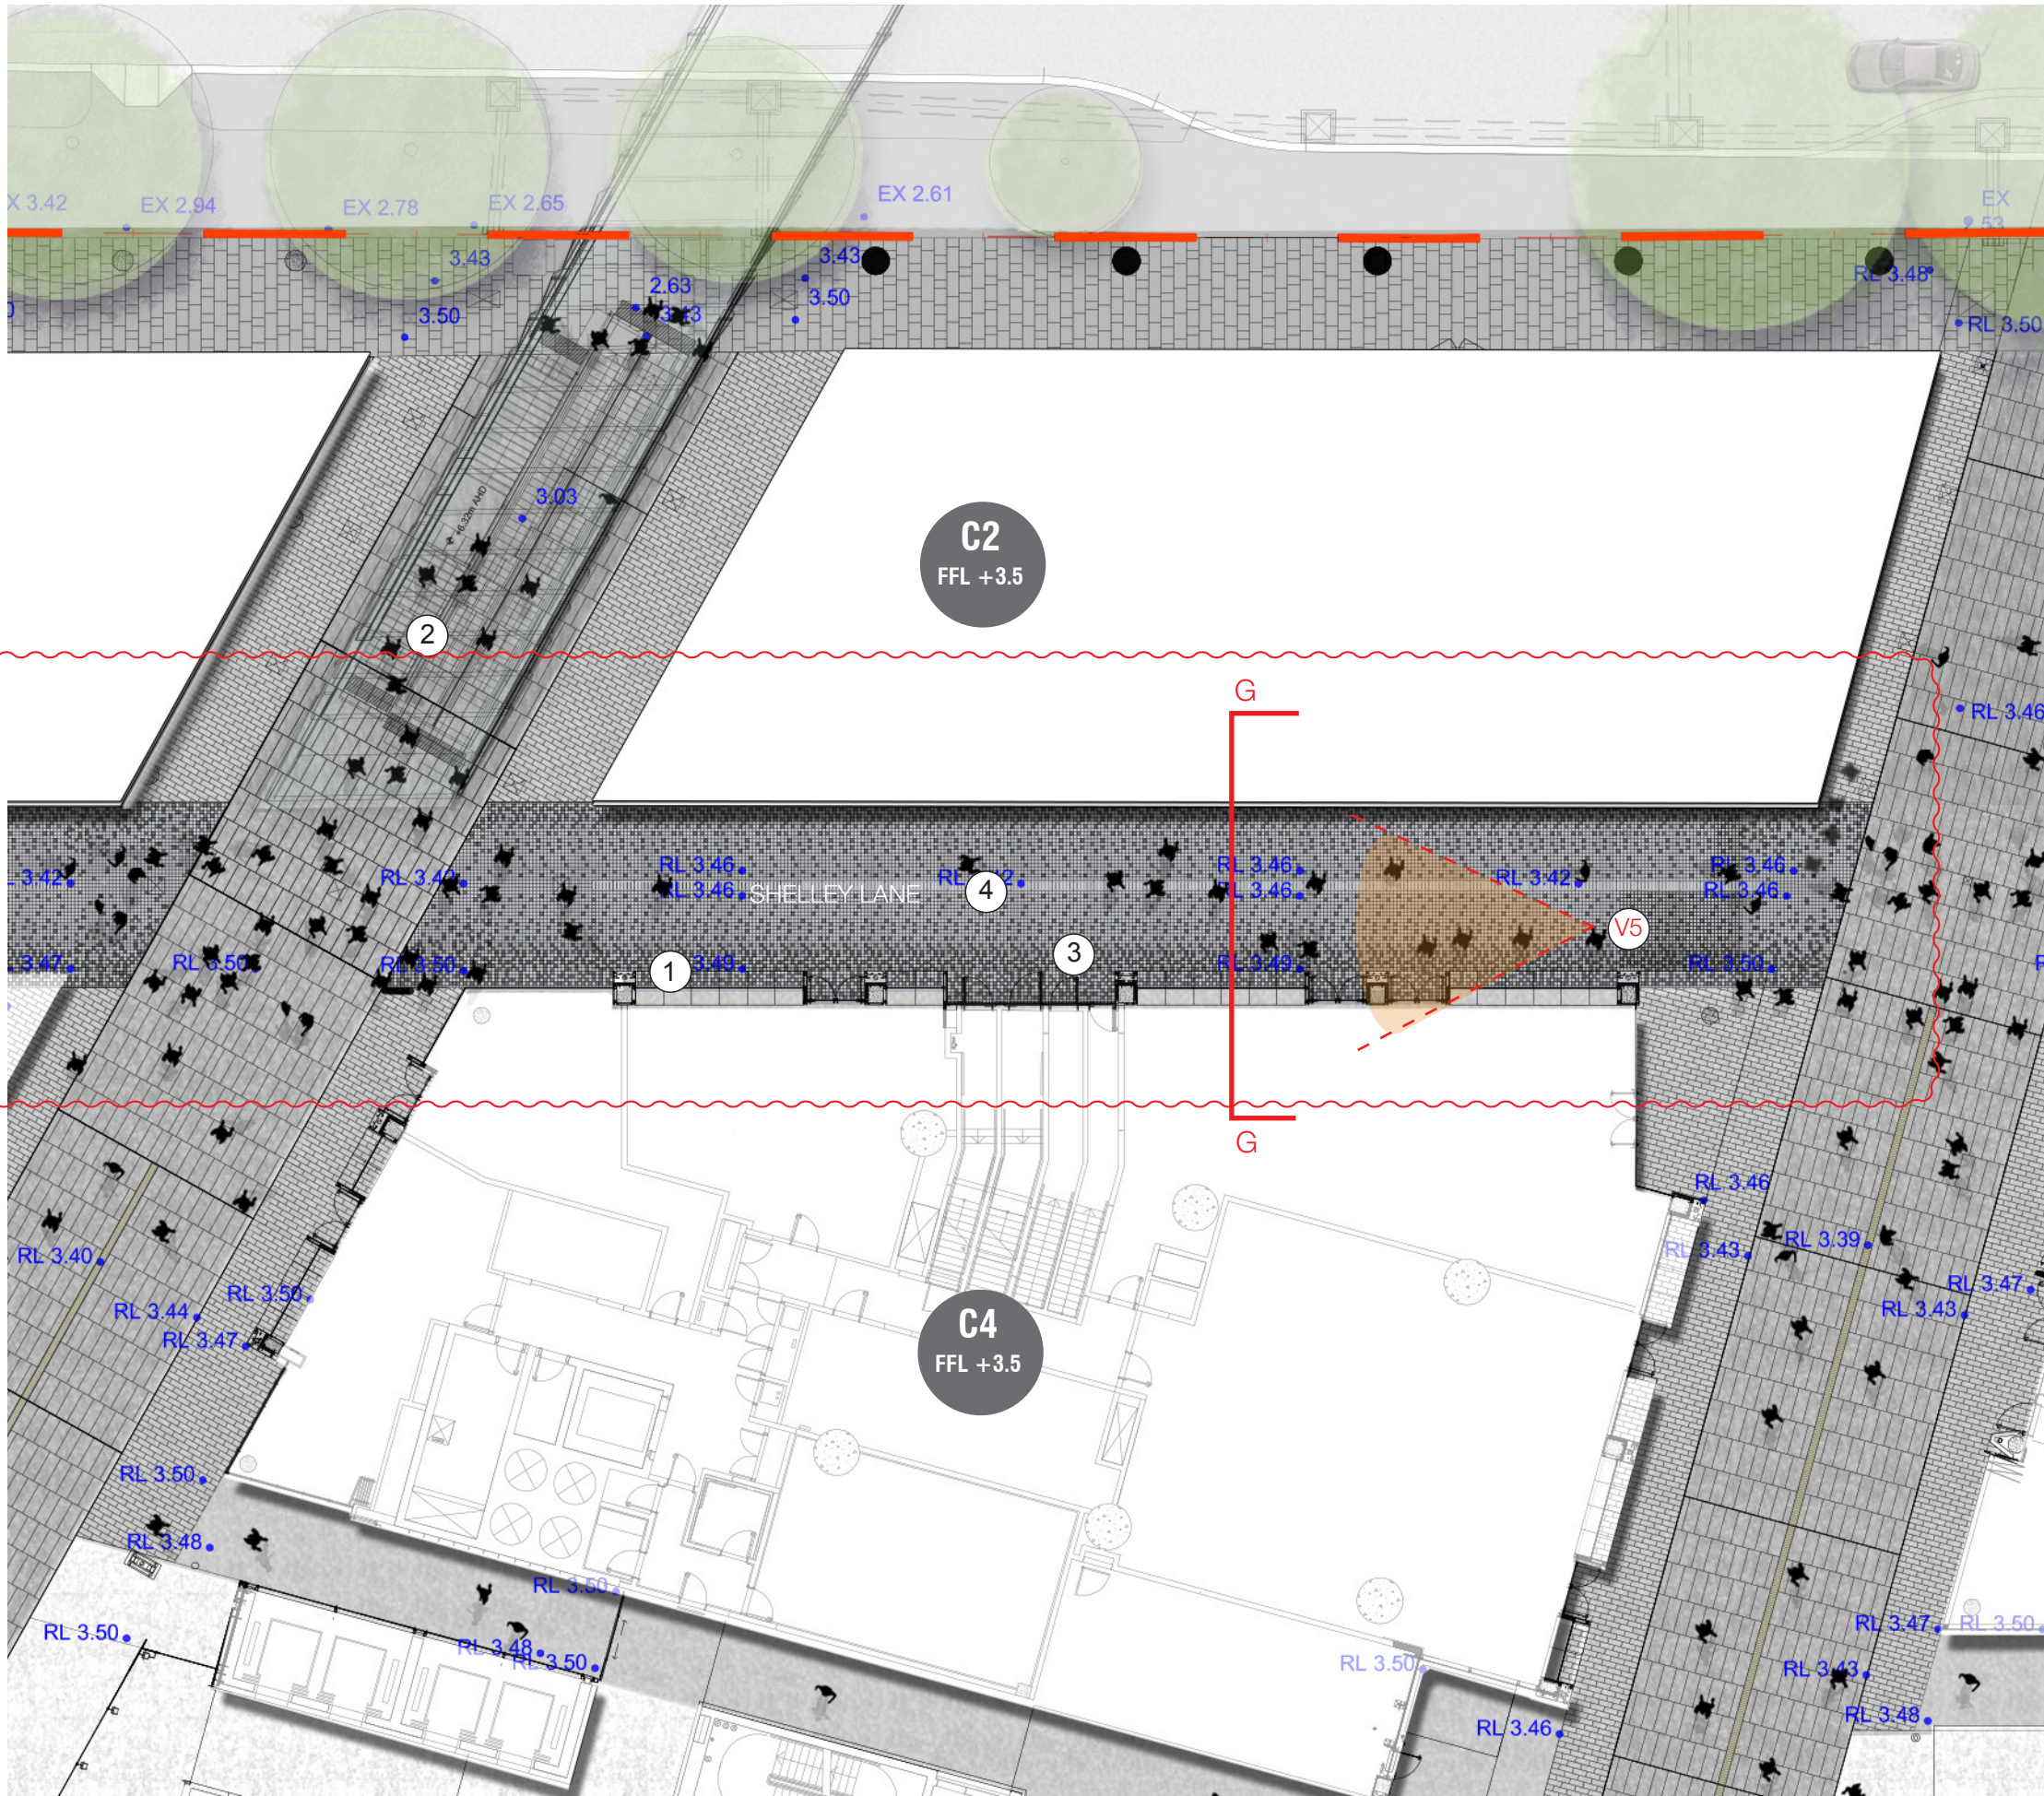

KEY

- CITY + UNION WALK PAVING 'WHARVES'
- SHELLEY LANE PAVING 'FINE GRAIN'
- CITY OF SYDNEY STANDARD PAVING
- LOBBIES ENTRY PAVING
- PRECAST BRONZE INLAY
- CUSTOM BRONZE STRIP DRAIN
- CUSTOM GRANITE DISH DRAIN
- STAGE 1A BOUNDARY

KEY AREAS

- 1 1M SEATING ZONE
- 2 CITY WALK BRIDGE
- 3 FINE GRAIN PAVING WITH TIDAL PATTERNS
- 4 STONE DISH DRAIN

NOTES:


Buildings C1, C2, C6, R1 and R7 are shown as indicative only.

Buildings A and B are subject to further design development and form part of future planning applications.

Proposed works shown outside the Stage 1a boundary are shown as indicative only for information. These works will form part of other planning applications.

Future levels of Hickson Road are yet to be confirmed. As such access arrangements to Hickson Road are indicative and will be subject to detailed design in accordance with the BCA and relevant Australian Standards, and consistent with DDA and CPTED principles.



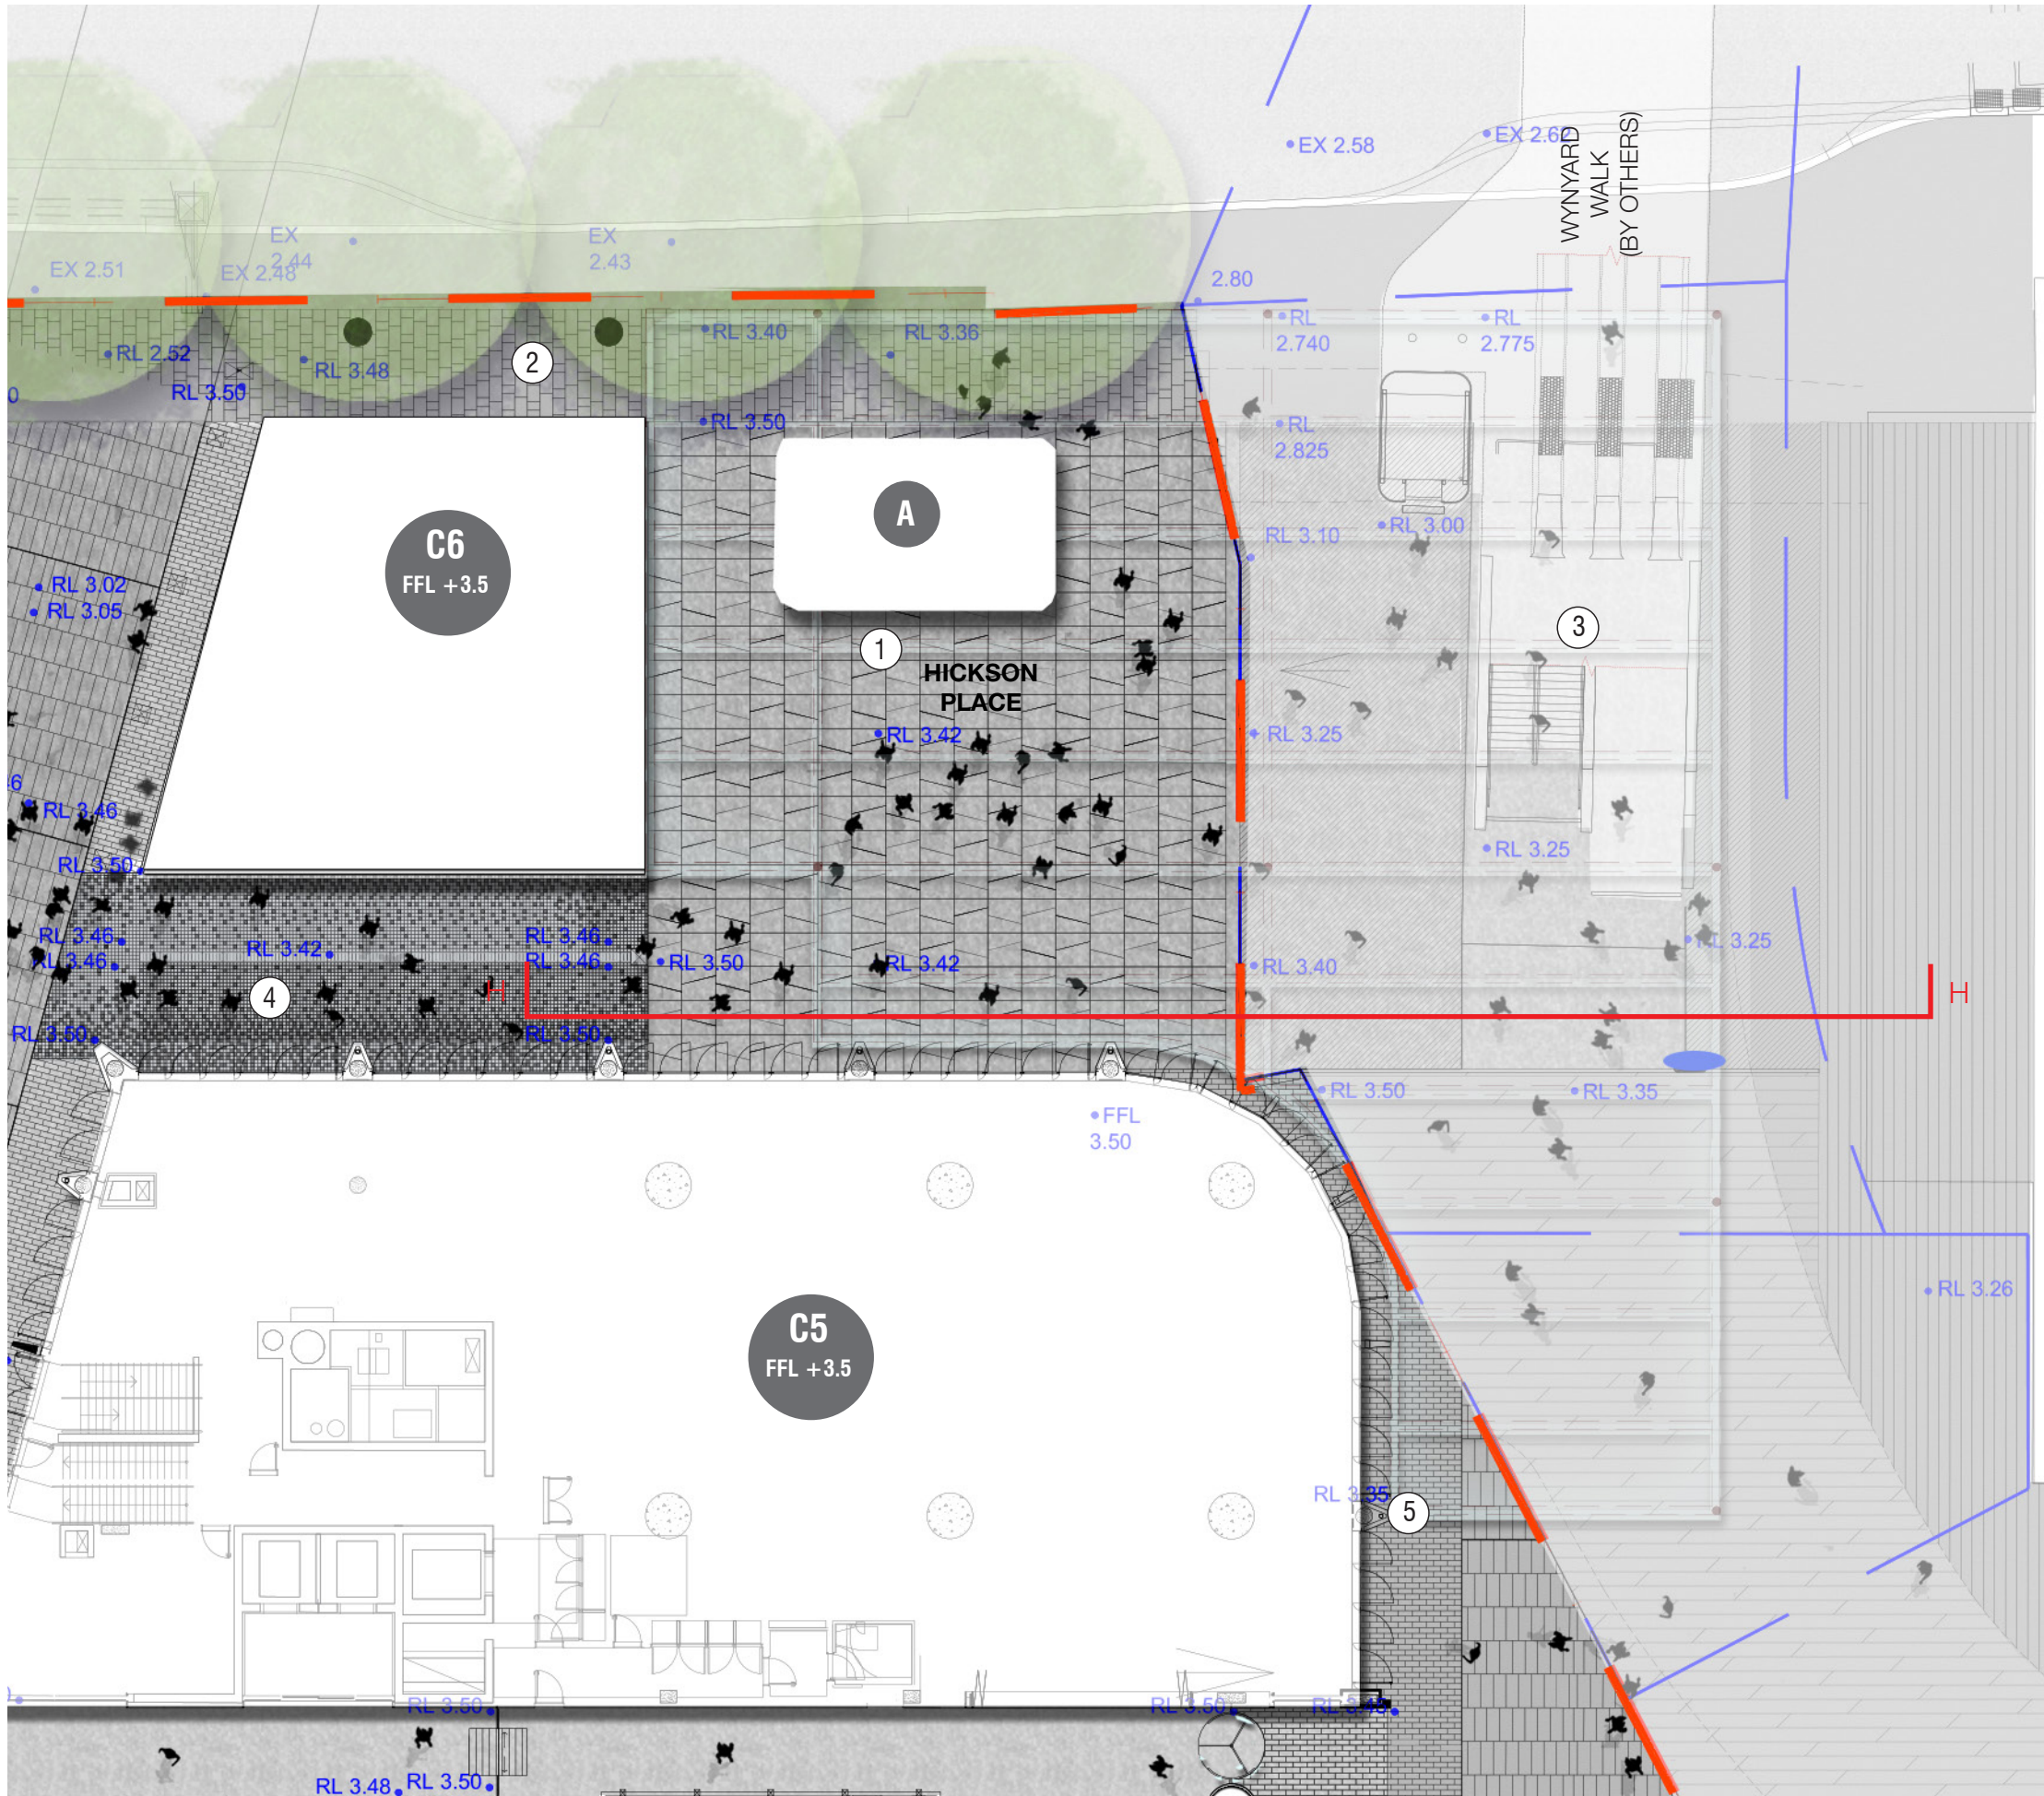

KEY

- CITY + UNION WALK PAVING 'WHARVES'
- SHELLEY LANE PAVING 'FINE GRAIN'
- CITY OF SYDNEY STANDARD PAVING
- HICKSON PLACE 'SPECIAL PAVING'
- PRECAST BRONZE INLAY
- CUSTOM BRONZE STRIP DRAIN
- CUSTOM GRANITE DISH DRAIN
- ASPHALT
- STAGE 1A BOUNDARY

KEY AREAS

- 1 FUTURE RETAIL BUILDING WITH SEATING TO C6
- 2 HICKSON ROAD COLONNADE
- 3 WYNYARD WALK LANDING
- 4 SHELLEY LANE
- 5 LOGGIA (TO BE CONFIRMED)

NOTES:

Buildings C1, C2, C6, R1 and R7 are shown as indicative only.

Buildings A and B are subject to further design development and form part of future planning applications.

Proposed works shown outside the Stage 1a boundary are shown as indicative only for information. These works will form part of other planning applications.

Future levels of Hickson Road are yet to be confirmed. As such access arrangements to Hickson Road are indicative and will be subject to detailed design in accordance with the BCA and relevant Australian Standards, and consistent with DDA and CPTED principles.



