


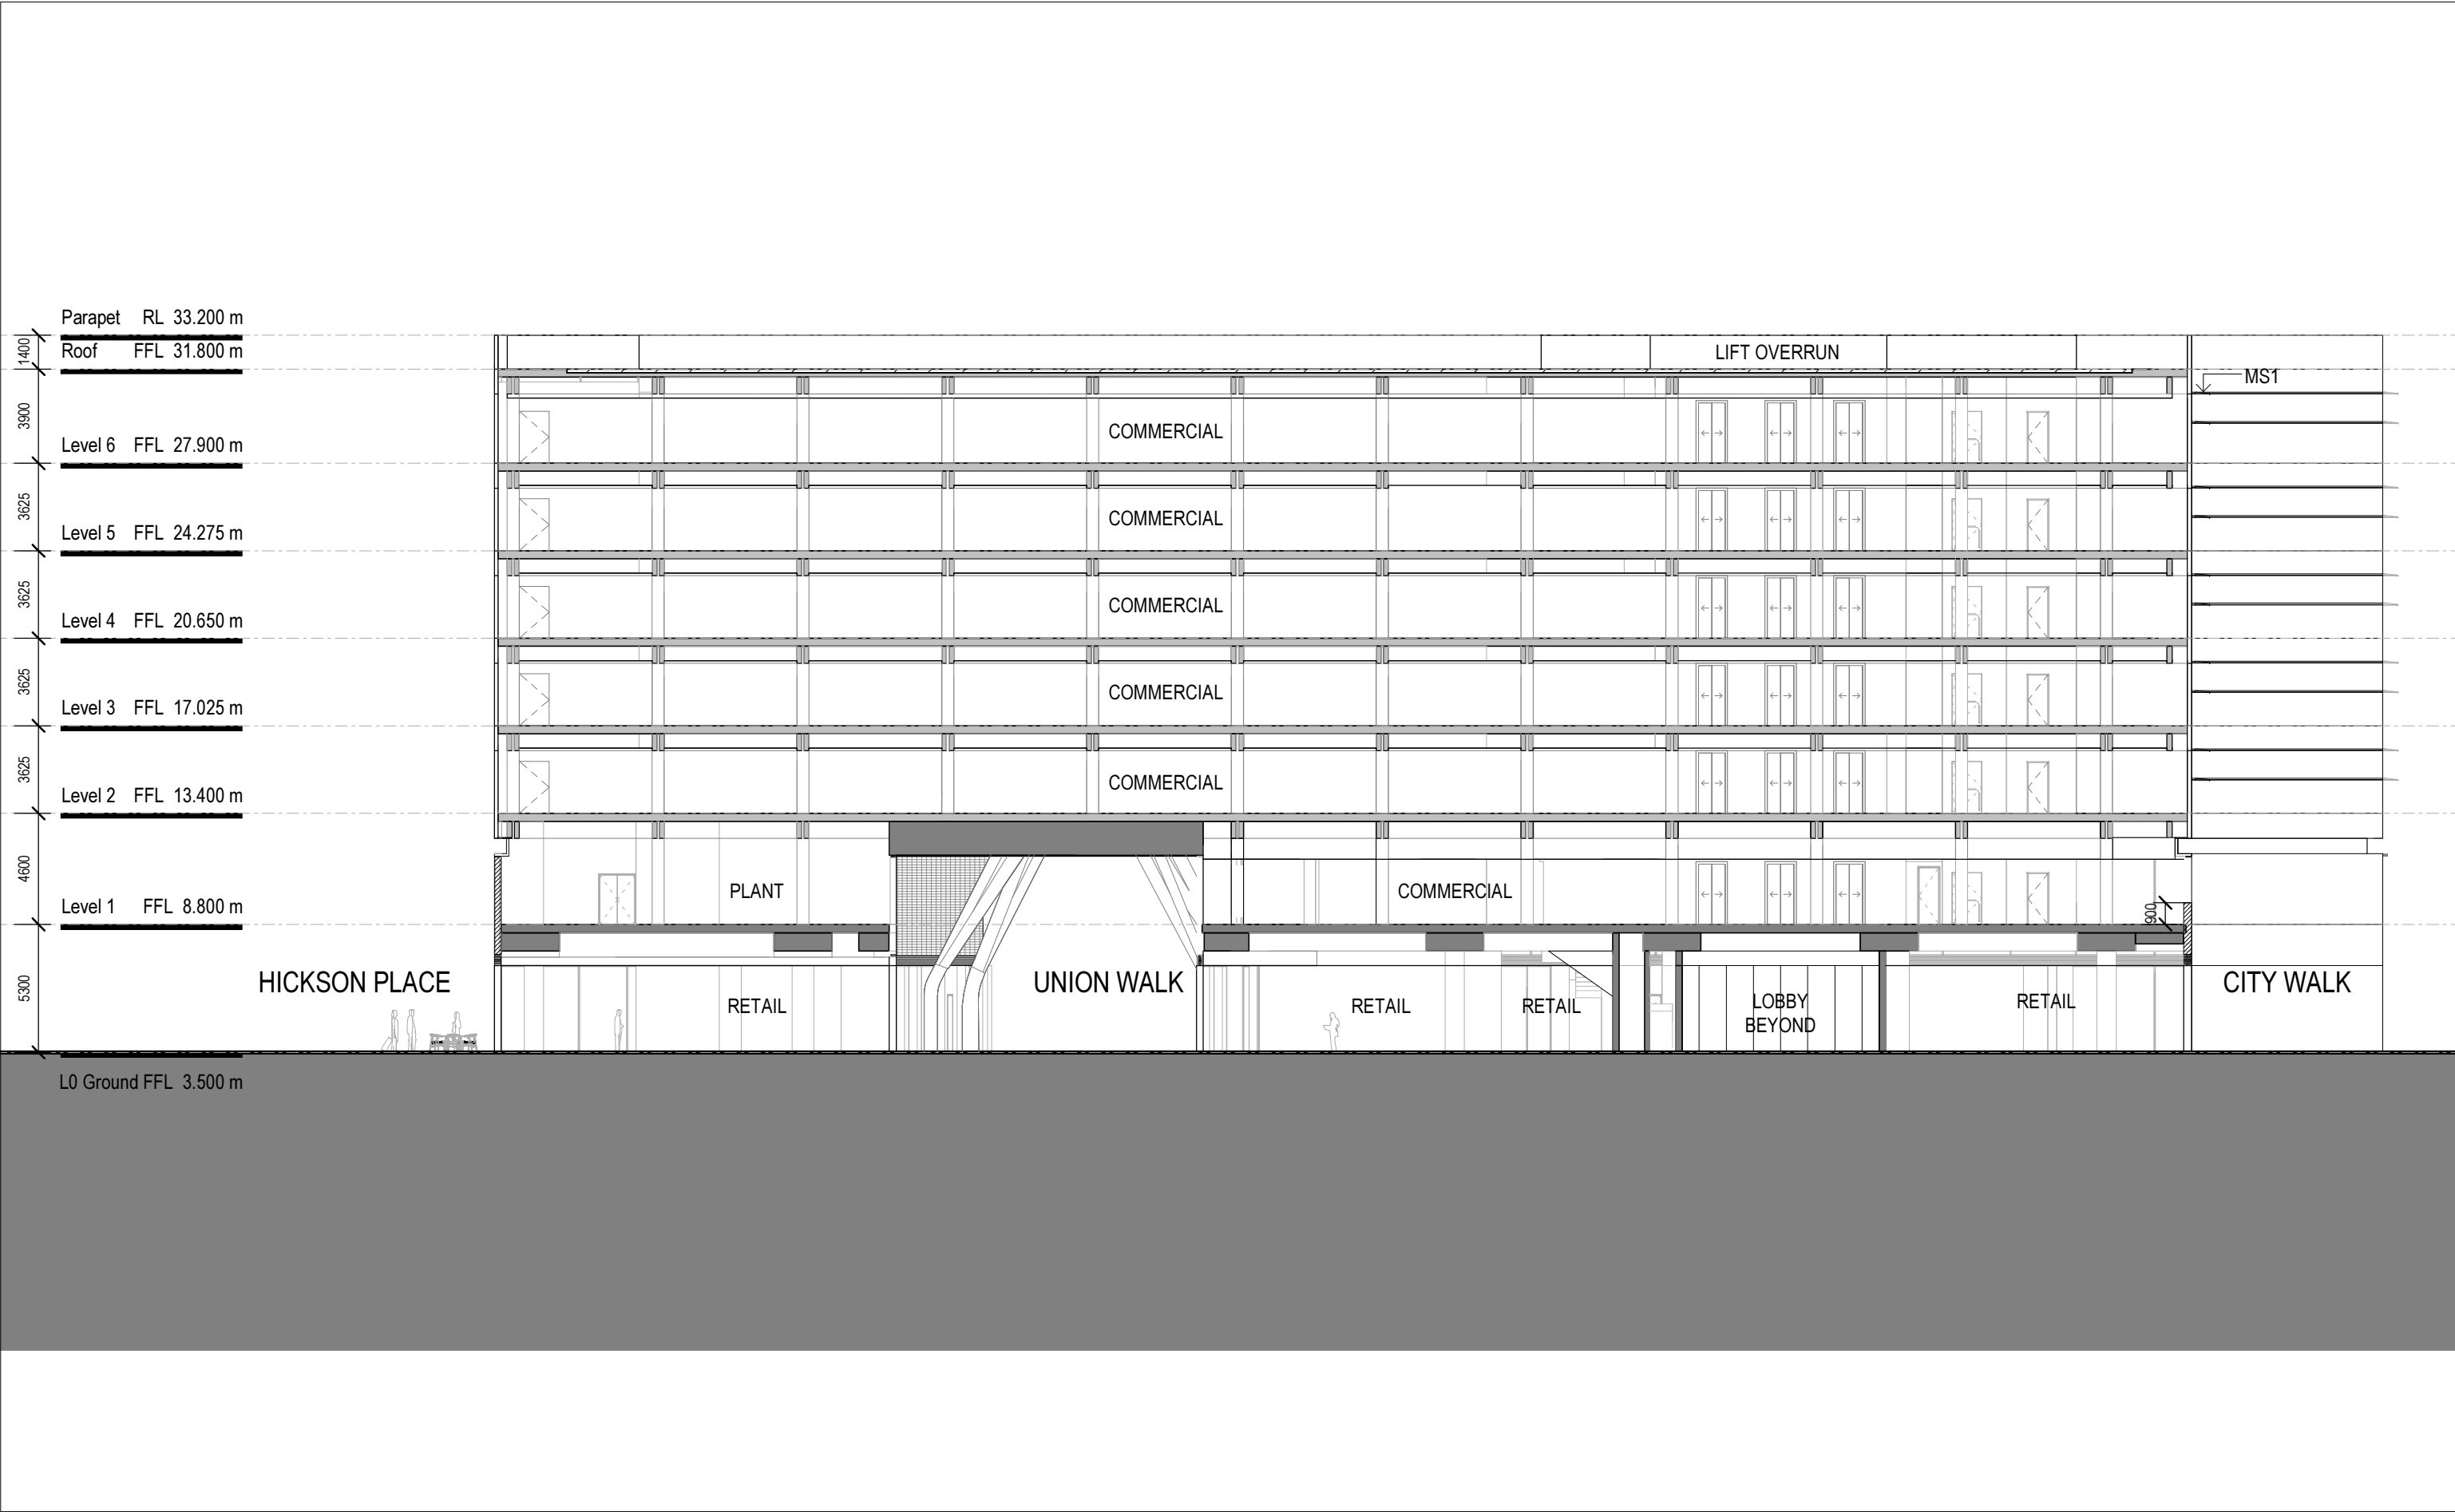


GENERAL NOTES

Do not scale from drawings. Tzannes Associates takes no responsibility for any dimensions obtained by measuring or scaling from this drawing and no reliance may be placed on such dimensions. Verify dimensions and RL's on site prior to commencement of work. Advise Tzannes Associates of any discrepancies before commencement and allow for adjustments to suit discrepancies.

The sizing of all structural and service elements must be confirmed against the associated engineers documentation. No reliance should be placed upon sizing information shown on this drawing.

Comply with relevant authorities requirements. Comply with Building Code of Australia requirements. Comply with relevant Australian Standards for materials and construction practice.

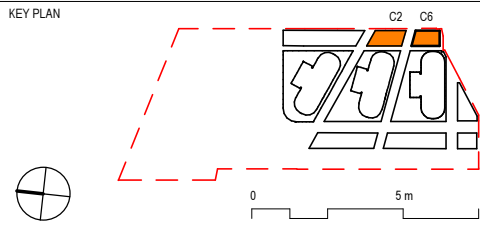

- LEGEND
- ENGINEERED TIMBER STRUCTURE
 - CONCRETE STRUCTURE

REVISION SCHEDULE		
REV	DESCRIPTION	DATE
A	PLANNING APPLICATION	19.09.14
B	PLANNING APPLICATION	19.02.15

DEVELOPER
PROJECT MANAGEMENT & CONSTRUCTION
DESIGN

LEND LEASE
30 The Bond 30 Hickson Road
Millers Point NSW 2000

ARCHITECT Tzannes Associates ARCHITECTURE URBAN DESIGN 63 Myrtle Street Chippendale NSW 2008 Sydney Australia T +61 2 9319 3744 tzannes@tzannes.com.au		BARANGAROO SOUTH C2 / C6 Buildings	
PLANNING APPLICATION NOT FOR CONSTRUCTION		Section AA	
SCALE @ A3 1:250	DATE 12/08/2014	PROJECT 12052	REVISION B