




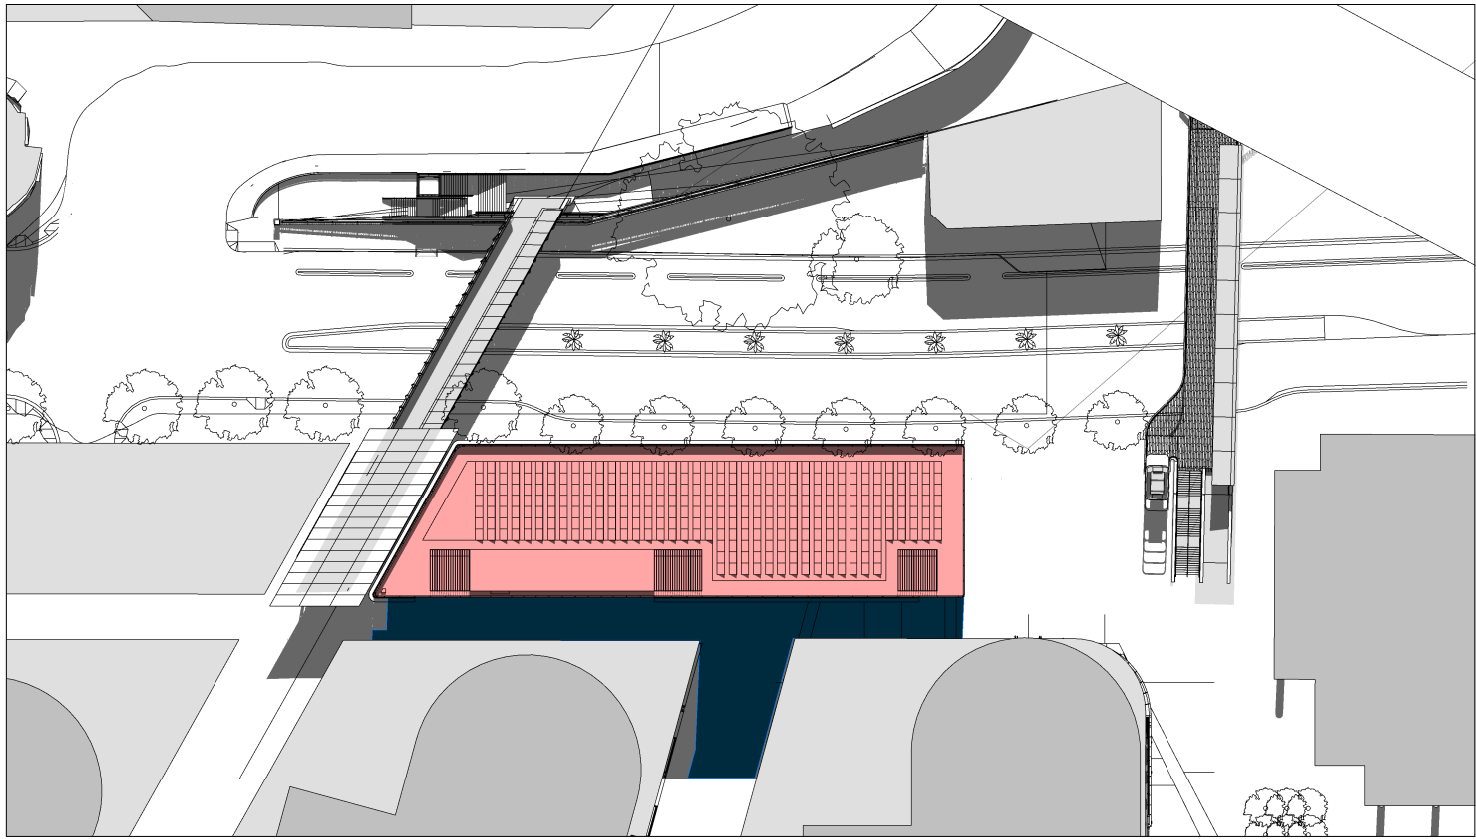

1 Shadow Diagram_21 December_9am
Scale 1 : 1000

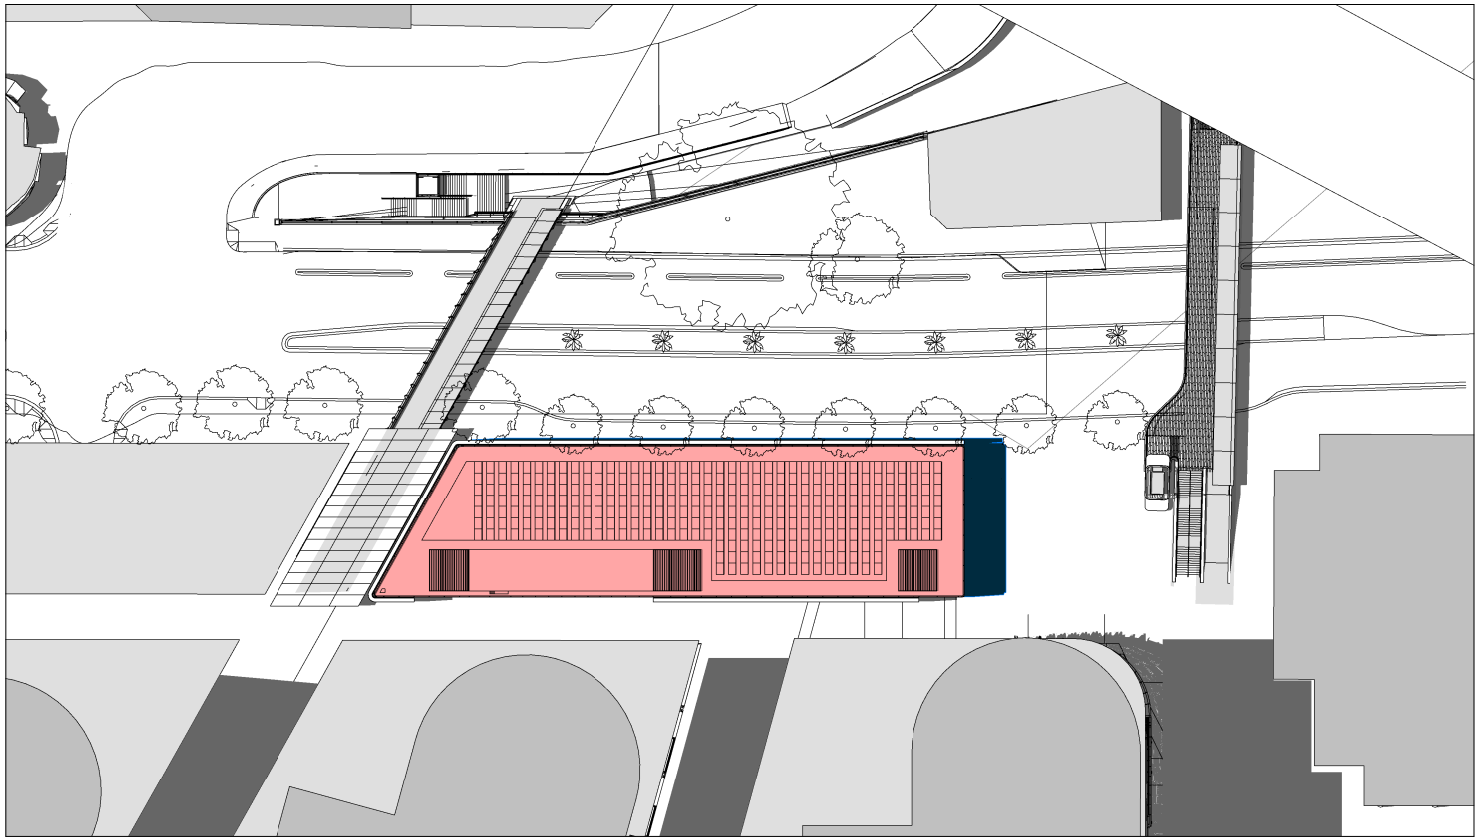

2 Shadow Diagram_21 December_12 Noon
Scale 1 : 1000

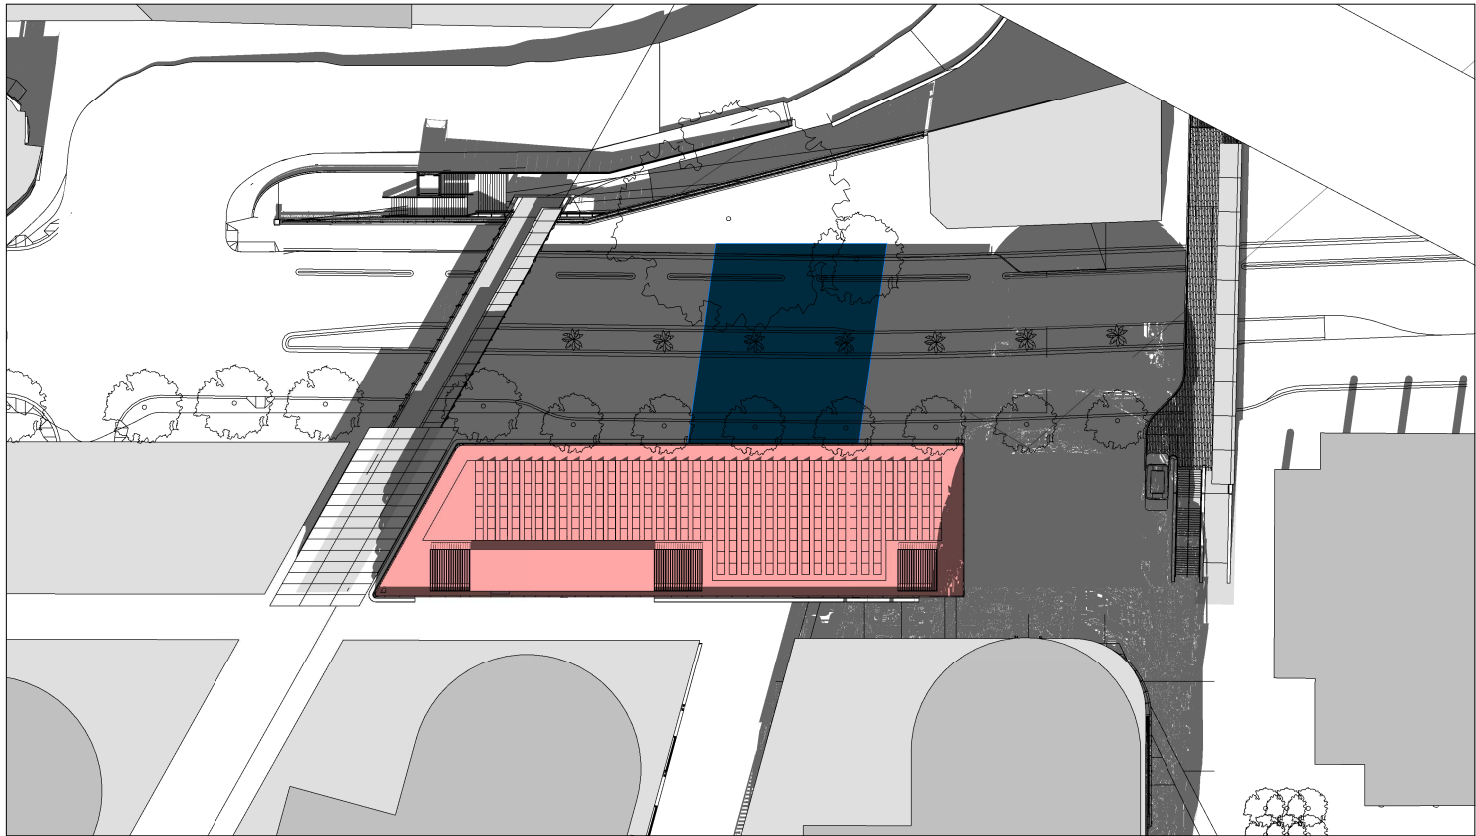

3 Shadow Diagram_21 December_3pm
Scale 1 : 1000


GENERAL NOTES

Do not scale from drawings. Tzannes Associates takes no responsibility for any dimensions obtained by measuring or scaling from this drawing and no reliance may be placed on such dimensions. Verify dimensions and RL's on site prior to commencement of work. Advise Tzannes Associates of any discrepancies before commencement and allow for adjustments to suit discrepancies.

The sizing of all structural and service elements must be confirmed against the associated engineers documentation. No reliance should be placed upon sizing information shown on this drawing.

Comply with relevant authorities requirements. Comply with Building Code of Australia requirements. Comply with relevant Australian Standards for materials and construction practice.

KEY PLAN

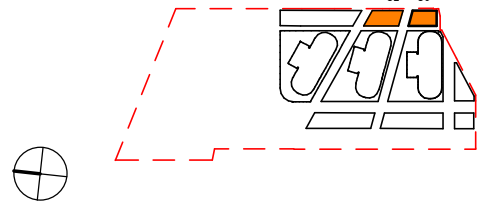

KEY

- INDICATIVE SURROUNDING BUILDING SHADOWS
- ADDITIONAL SHADOWS CAST BY PROPOSED C2/C6 AND KIOSK
- PROPOSED C2/C6 AND KIOSK

REVISION SCHEDULE		
REV	DESCRIPTION	DATE
A	PLANNING APPLICATION	19.09.14
B	PLANNING APPLICATION	19.02.15

DEVELOPER
PROJECT MANAGEMENT & CONSTRUCTION
DESIGN



LEND LEASE
30 The Bond 30 Hickson Road
Millers Point NSW 2000

ARCHITECT
Tzannes Associates ARCHITECTURE URBAN DESIGN
63 Myrtle Street
Chippendale NSW 2008
Sydney Australia
T +61 2 9319 3744
tzannes@tzannes.com.au

BARANGAROO SOUTH
C2 / C6 Buildings

PLANNING APPLICATION
NOT FOR CONSTRUCTION

Shadow Diagrams_21 Dec

SCALE @ A3
As indicated

DATE
09/15/14

PROJECT
12052

DRAWING
BC2_AD6_5000_01

REVISION
B