




UNDERGROUND
CARPARK
VEHICULAR ENTRY/
EXIT RAMP

DANCE

ROAD

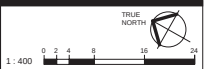

CD-02	18/02/2014	CONCEPT DESIGN
CD-01	18/02/2014	CONCEPT DESIGN
REV. 1	22/02/2014	REVISED
ISSUE	DATE	DESCRIPTION

All dimensions to be checked on site, written dimensions only to be used. Refer to all detail drawings, structural, mechanical and services drawings before commencing work. Refer any discrepancies to the Architect. Do not scale from drawings. Copyright of the design shown herein is retained by BN Group Pty Ltd. Written authority is required for any reproduction. Completion of the Quality Record is evidence that the design and drawing have been verified as conforming with the requirements of the Project Quality Plan. Where the Quality Record is incomplete, all information on the drawing is intended for preliminary purpose only as it is unchecked.

Coordinated Reference Drawings	
Discipline	Company
SURVEY	
STRUCTURE	
CIVIL	
MECHANICAL	
HYDRAULIC	
ELECTRICAL	
LANDSCAPE	
FIRE	

Client

Project Manager

Architect

BN Architecture
Urban Design
Masterplanning
Graphics
Interiors

BN Group Pty Ltd
82 Alexander Street
Crows Nest, NSW 2065
teln 43 002 960 499

T +61 2 9437 0511
F +61 2 9437 0502
www.bngrupp.com
sydney@bngrupp.com

Project

REDLANDS MASTERPLAN
REDLANDS SENIOR SCHOOL
272 Military Rd, CREMORNE NSW 2090

Sheet name

STAGE COMPLETE
SITE PLAN - ROOF

Scale @ A1: 1:400

Project No.: S1329

Drawn By: RS Checked By: Checker

Drawn Series: GENERAL ARRANGEMENT PLANS

Drawing No. Stage - Rev

S7_A02.00 CO-02

1 PROPOSED SITE PLAN - STAGE COMPLETE
1:400

STAGE COMPLETE
CONCEPT DESIGN
NOT FOR CONSTRUCTION

1 CARPARK LEVEL
1:400

WINNIE ST

BEL GRAVE RD


CAR PARK
STAGE 1 CARPARK
150 SPACES
(148 SPACES WITH LIFT RELOC.)

BUILDING OVER

MONFORD PL

MILITARY RD

WATERS RD

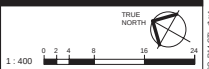

COLOUR LEGEND

CAR PARK

CD-01	18/02/2014	CONCEPT DESIGN
CD-02	05/03/2014	CONCEPT DESIGN
REV A	12/06/2015	REVISED

ISSUE	DATE	DESCRIPTION
-------	------	-------------

All dimensions to be checked on site, written dimensions only to be used.
Refer to all detail drawings, structural, mechanical and services drawings
before commencing work. Refer to any discrepancies to the Architect. Do not
scale from drawings. Copyright of the design shown herein is retained by
BN Group Pty Ltd. Written authority is required for any reproduction.
Completion of the Quality Record is evidence that the design and drawing
have been verified as conforming with the requirements of the Project
Quality Plan. Where the Quality Record is incomplete, all information on
the drawing is intended for preliminary purpose only as it is unchecked.

Coordinated Reference Drawings

Discipline	Company
SURVEY	
STRUCTURE	
CIVIL	
MECHANICAL	
HYDRAULIC	
ELECTRICAL	
LANDSCAPE	
FIRE	

Client

Project Manager

Architect

BN Architecture
Urban Design
Masterplanning
Graphics
Interiors

BN Group Pty Ltd
82 Alexander Street
Crows Nest, NSW 2065
Sydney 43 002 960 499

T +61 2 9437 0511
F +61 2 9437 0522
www.bngruppontine.com
sydney@bngruppontine.com

Project

REDLANDS MASTERPLAN
REDLANDS SENIOR SCHOOL
272 Military Rd, CREMORNE NSW 2090

Sheet name


STAGE COMPLETE
BASEMENT CARPARK -B1

Scale @ A1: 1:400
Project No.: S1329
Drawn By: RS
Checked By: MF

Drawing No. Stage - Rev

S7_A06.01 CO-02

STAGE COMPLETE
CONCEPT DESIGN
NOT FOR CONSTRUCTION

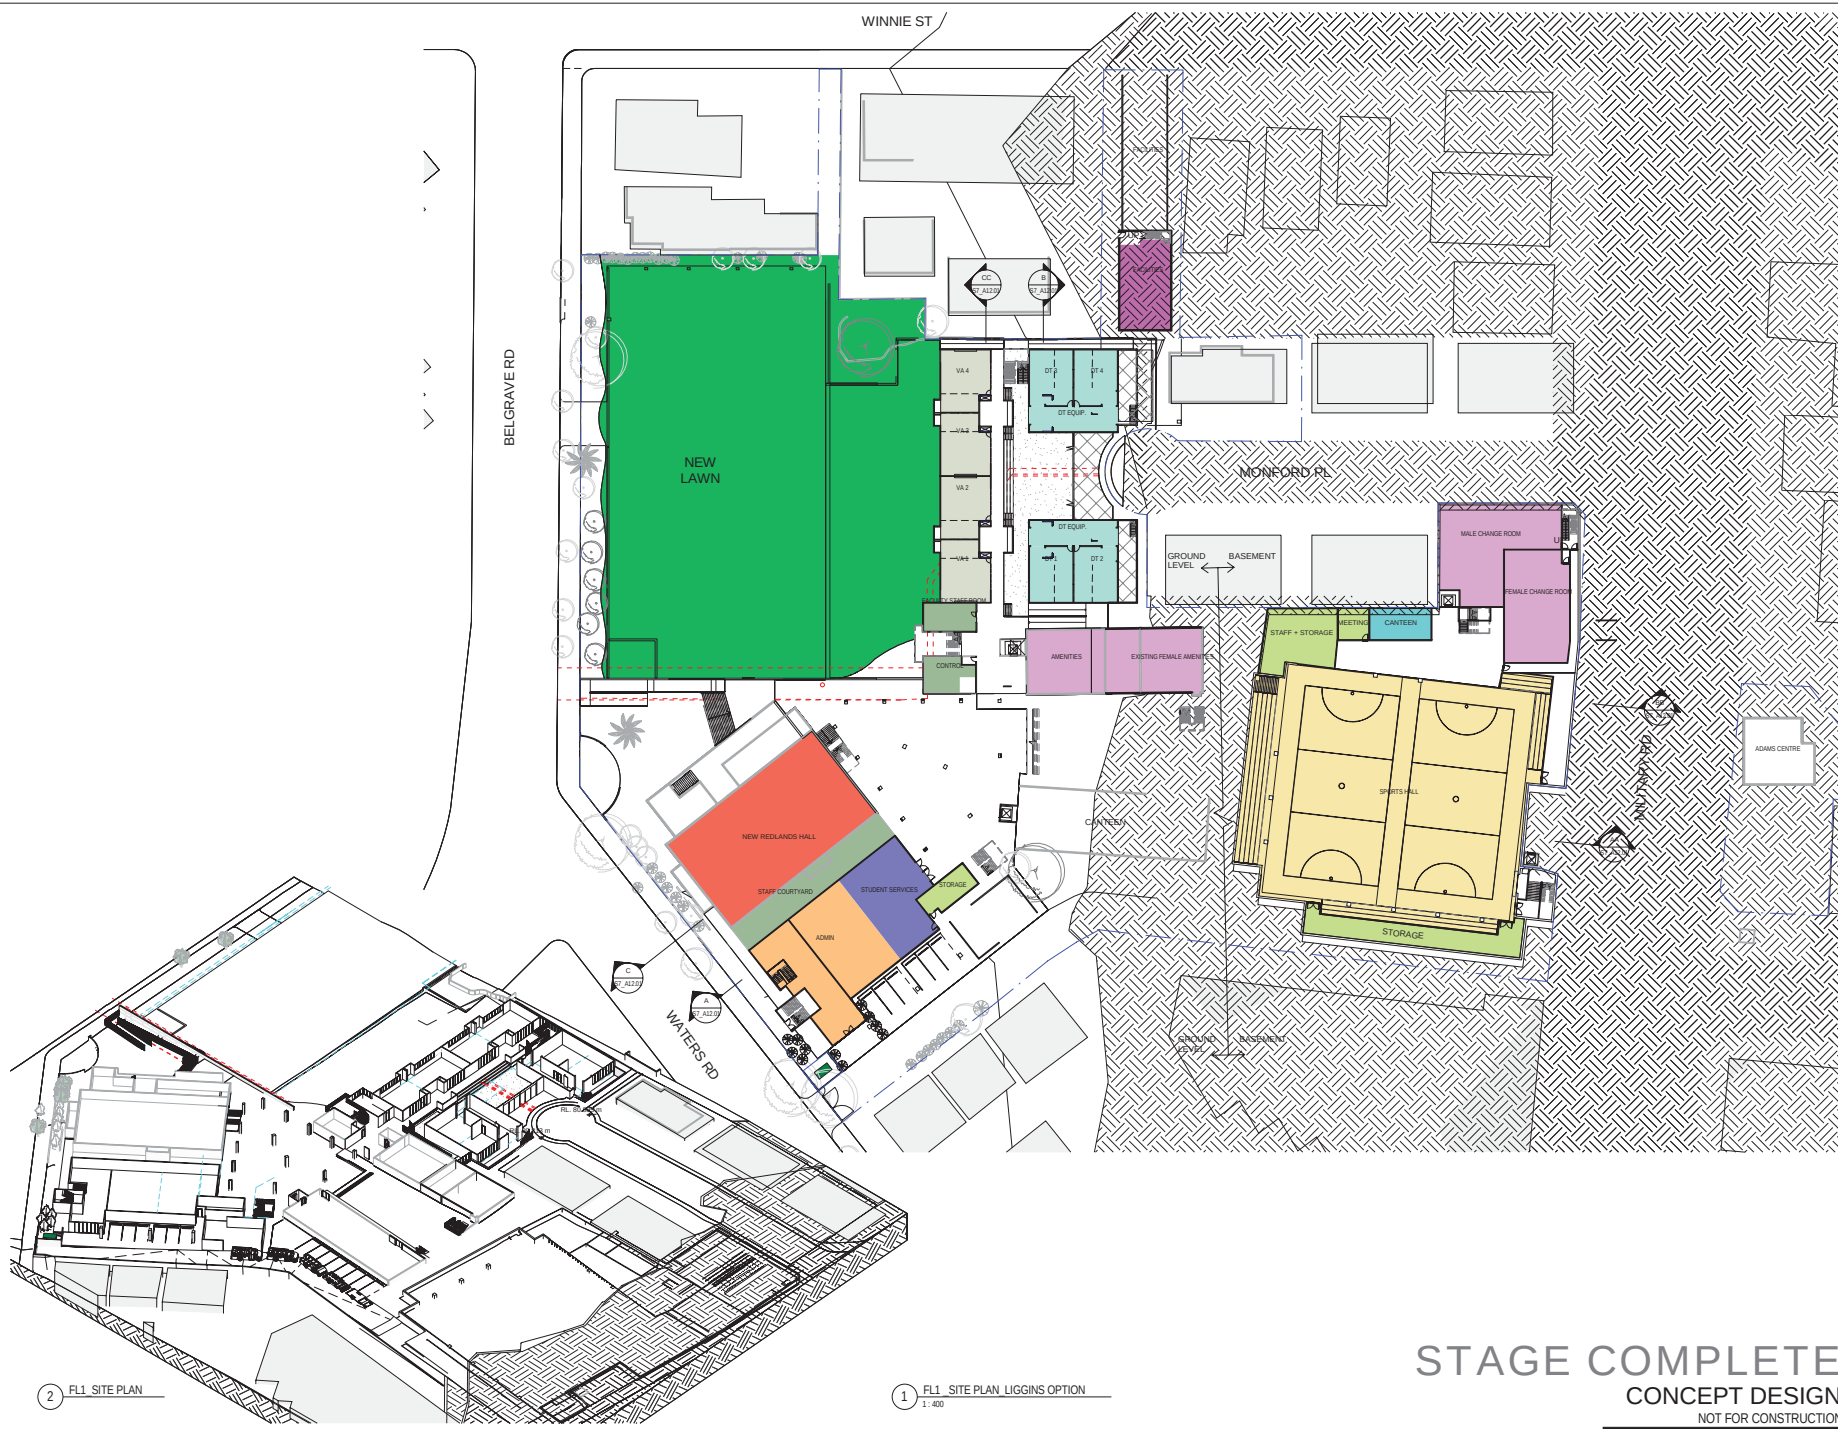

TRUE NORTH

1:400

0 2 4 6 8 10 12 14 16 18 20 22 24

COLOUR LEGEND

- ADMIN
- AMENITIES
- ARTS
- DT
- FACILITIES
- REDLANDS HALL
- SERVICES
- SPORTS HALL
- STAFF
- STORAGE

CO-01	18/02/2014	CONCEPT DESIGN
CO-02	18/02/2014	CONCEPT DESIGN
REV 1	23/03/2014	REVISIONS
REV 2	10/06/2014	REVISIONS
ISSUE	DATE	DESCRIPTION

All dimensions to be checked on site, written dimensions only to be used. Refer to all detail drawings, structural, mechanical and services drawings before commencing work. Refer any discrepancies to the Architect. Do not scale from drawings. Copyright of the design shown herein is reserved by BN Group Pty Ltd. Written authority is required for any reproduction. Completion of the Quality Record is evidence that the design and drawing have been verified as conforming with the requirements of the Project Quality Plan. Where the Quality Record is incomplete, all information on the drawing is intended for preliminary purpose only as it is unchecked.

Coordinated Reference Drawings	
Discipline	Company
SURVEY	
STRUCTURE	
CIVIL	
MECHANICAL	
HYDRAULIC	
ELECTRICAL	
LANDSCAPE	
FIRE	

Client

Project Manager

Architect

BN

Architecture
Urban Design
Masterplanning
Graphics
Interiors

BN Group Pty Ltd
27 Abernethy Street
Crows Nest, NSW 2065
teln 43 000 960 499

T +61 2 9457 0511
F +61 2 9457 0502
www.bngrp.com.au
sydney@bngrp.com.au

Project

REDLANDS MASTERPLAN
REDLANDS SENIOR SCHOOL
272 Military Rd, CREMORNE NSW 2090

Sheet name

STAGE COMPLETE
LIGGINS OPTION - FL1

Scale @ A1: 1:400
Project No.: S1329
Drawn By: RS Checked By: Checker
A02 SERIES - GENERAL ARRANGEMENT PLANS

Drawing No.	Stage	Rev
S7_A06.02	CO-02	

2 FL1 SITE PLAN

1 FL1 SITE PLAN LIGGINS OPTION
1:400

STAGE COMPLETE
CONCEPT DESIGN
NOT FOR CONSTRUCTION

PRINTED: 27/03/2014 13:32:39 PM

