
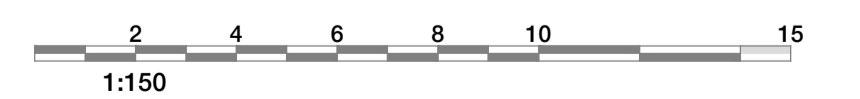
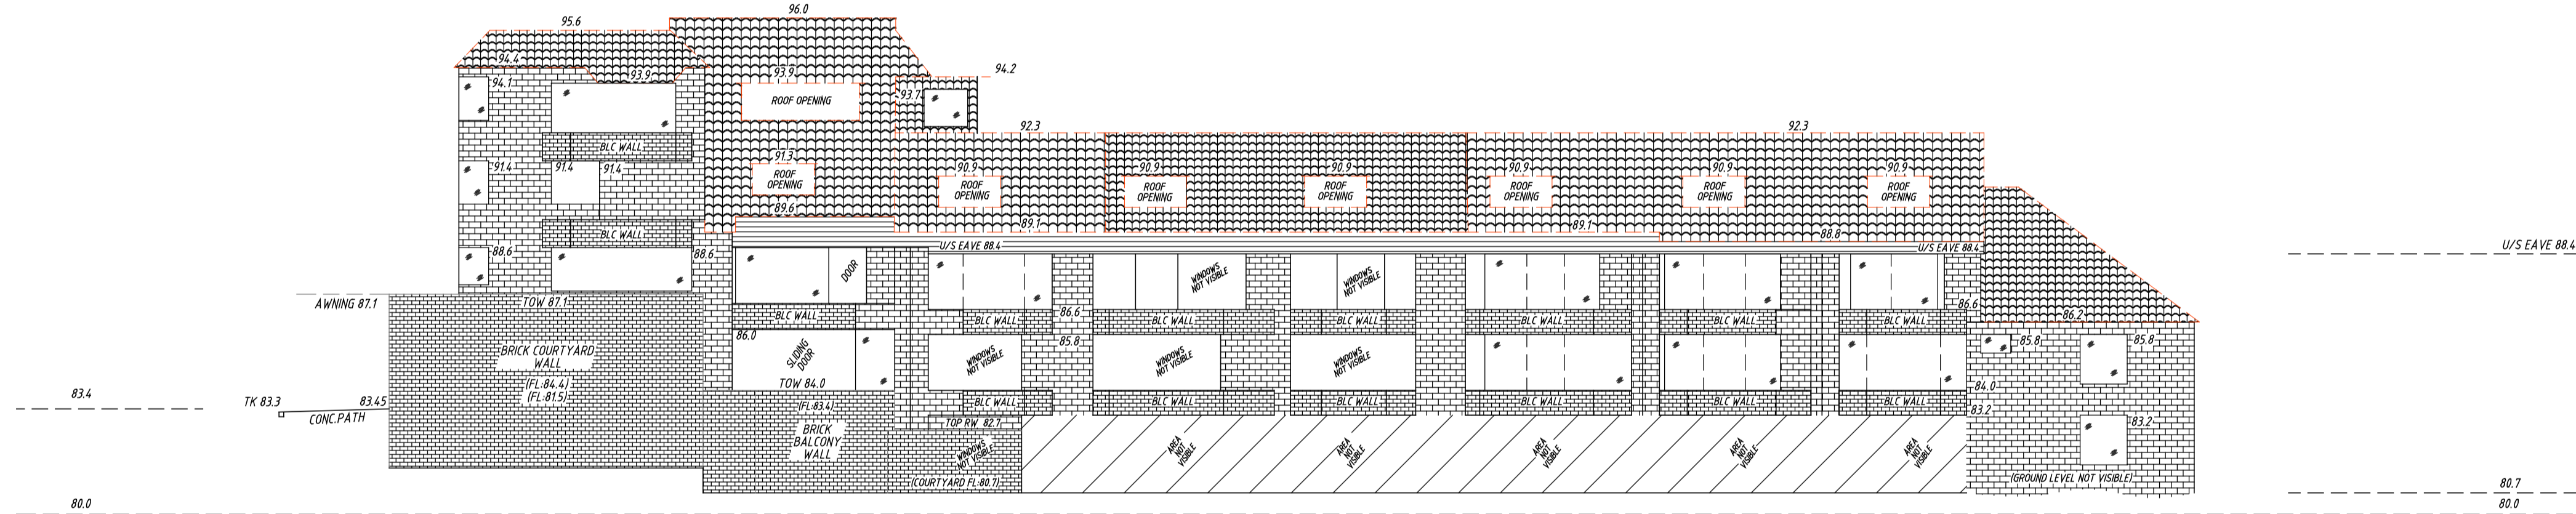


EASTERN ELEVATION (3)

PLAN VIEW

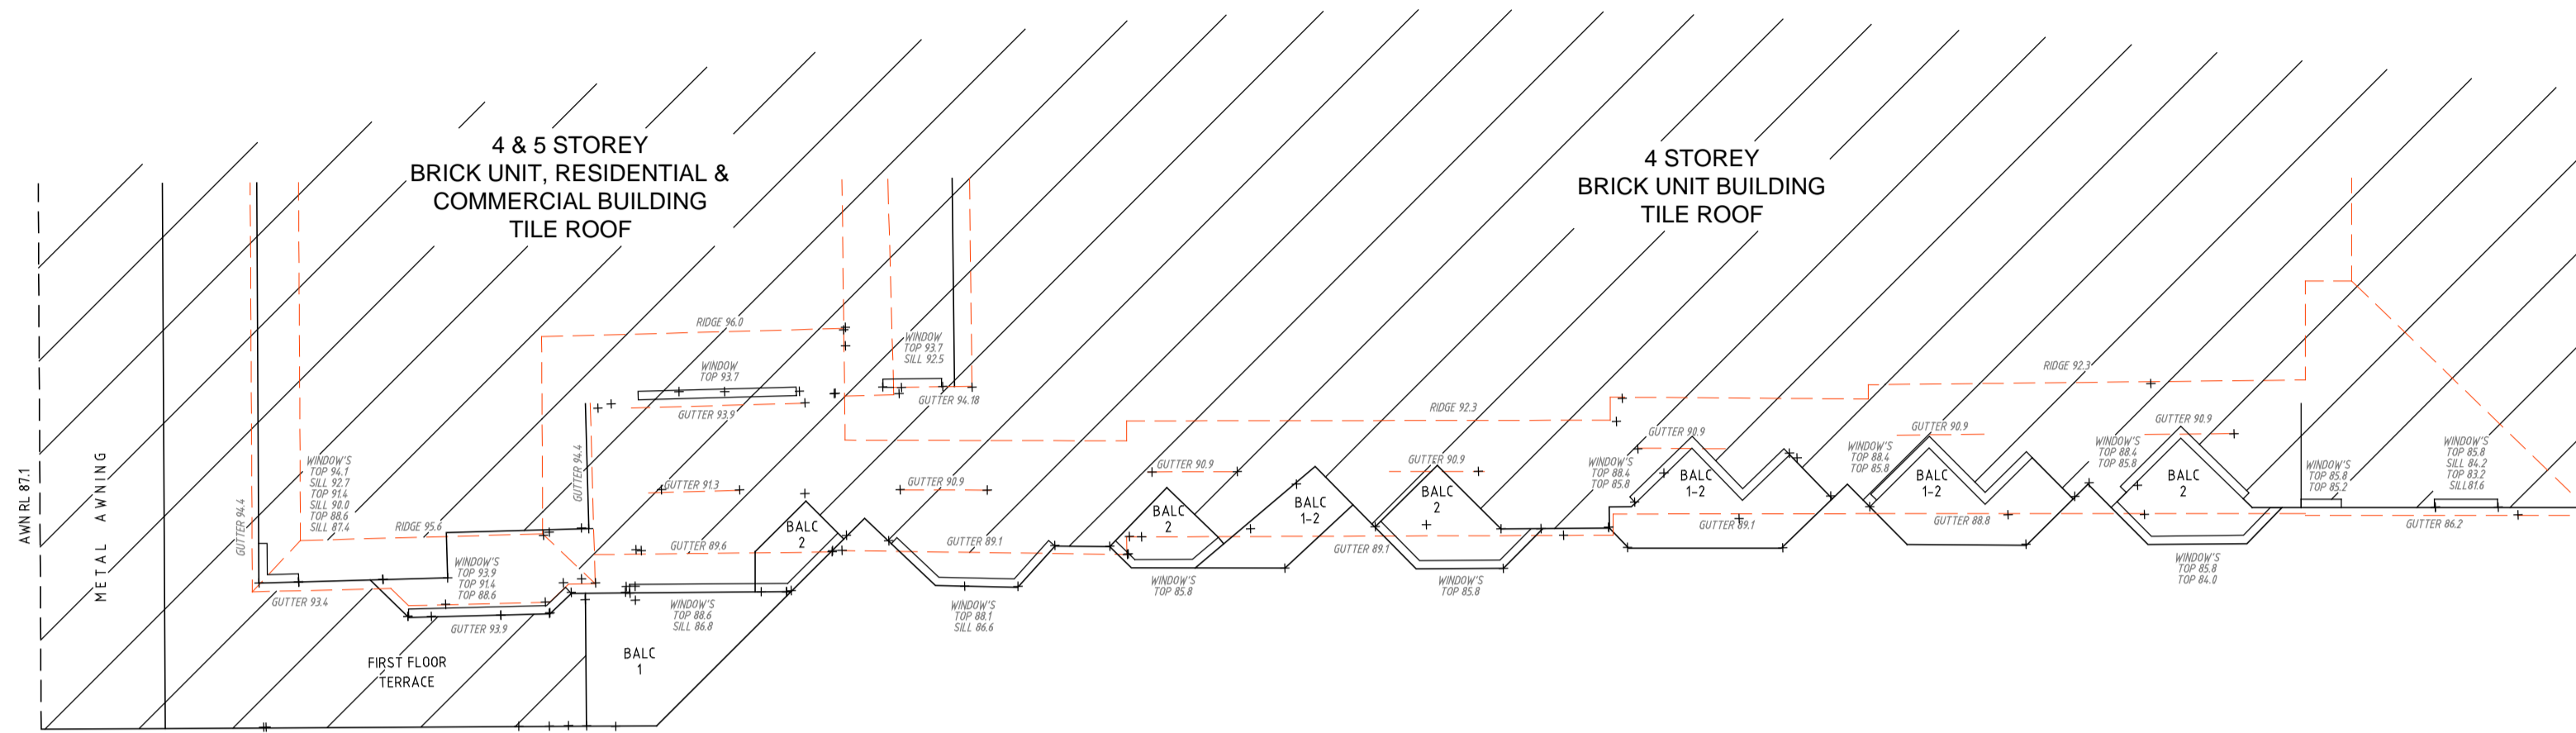

©COPYRIGHT
SDG is the owner of the copyright subsisting in these drawings, plans, designs and specifications. They must not be used, reproduced or copied in whole or in part without prior written consent of SDG

ISSUE	DATE	AMENDMENT

CLIENT:
SCEGGS REDLANDS

SCALE 1:150
ORIGIN OF LEVELS:
PM
RL 82.79

DATUM:
A.H.D.

REF.: 6512
DATE: 22/12/2014
SURV/CHK: BE/AT
SHEET 4 OF 5 SHEETS

PLAN
A1
ELEVATION SURVEY
272 MILITARY ROAD
CREMORNE

SDG
LAND DEVELOPMENT SOLUTIONS
A.B.N. 85 213 523 631

DIAL BEFORE YOU DIG
www.100.gov.au

Unit 7 1B Kleins Road
NORTHMEAD 2152
P.O. Box 20572
NORTH Parramatta 1750
T: (02) 9630 7950
e: office@sdg.net.au
w: www.sdg.net.au