
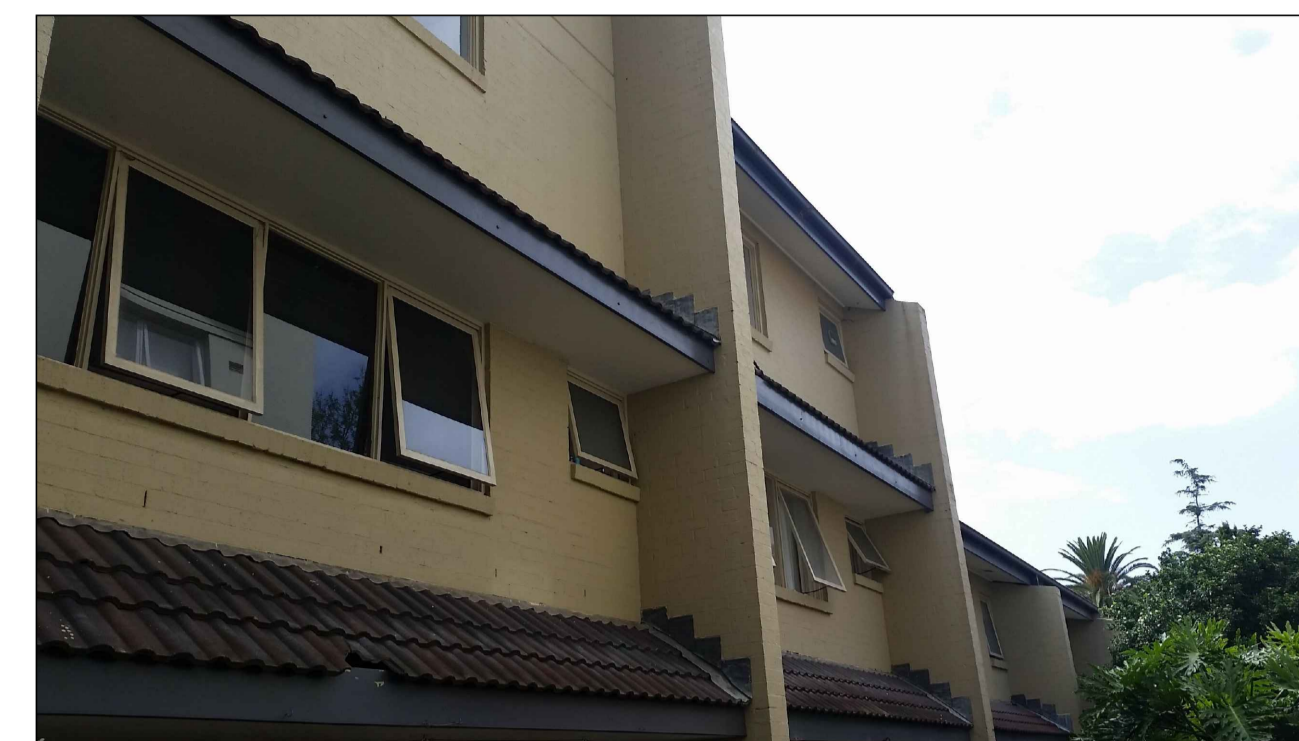


# WESTERN ELEVATION (1)


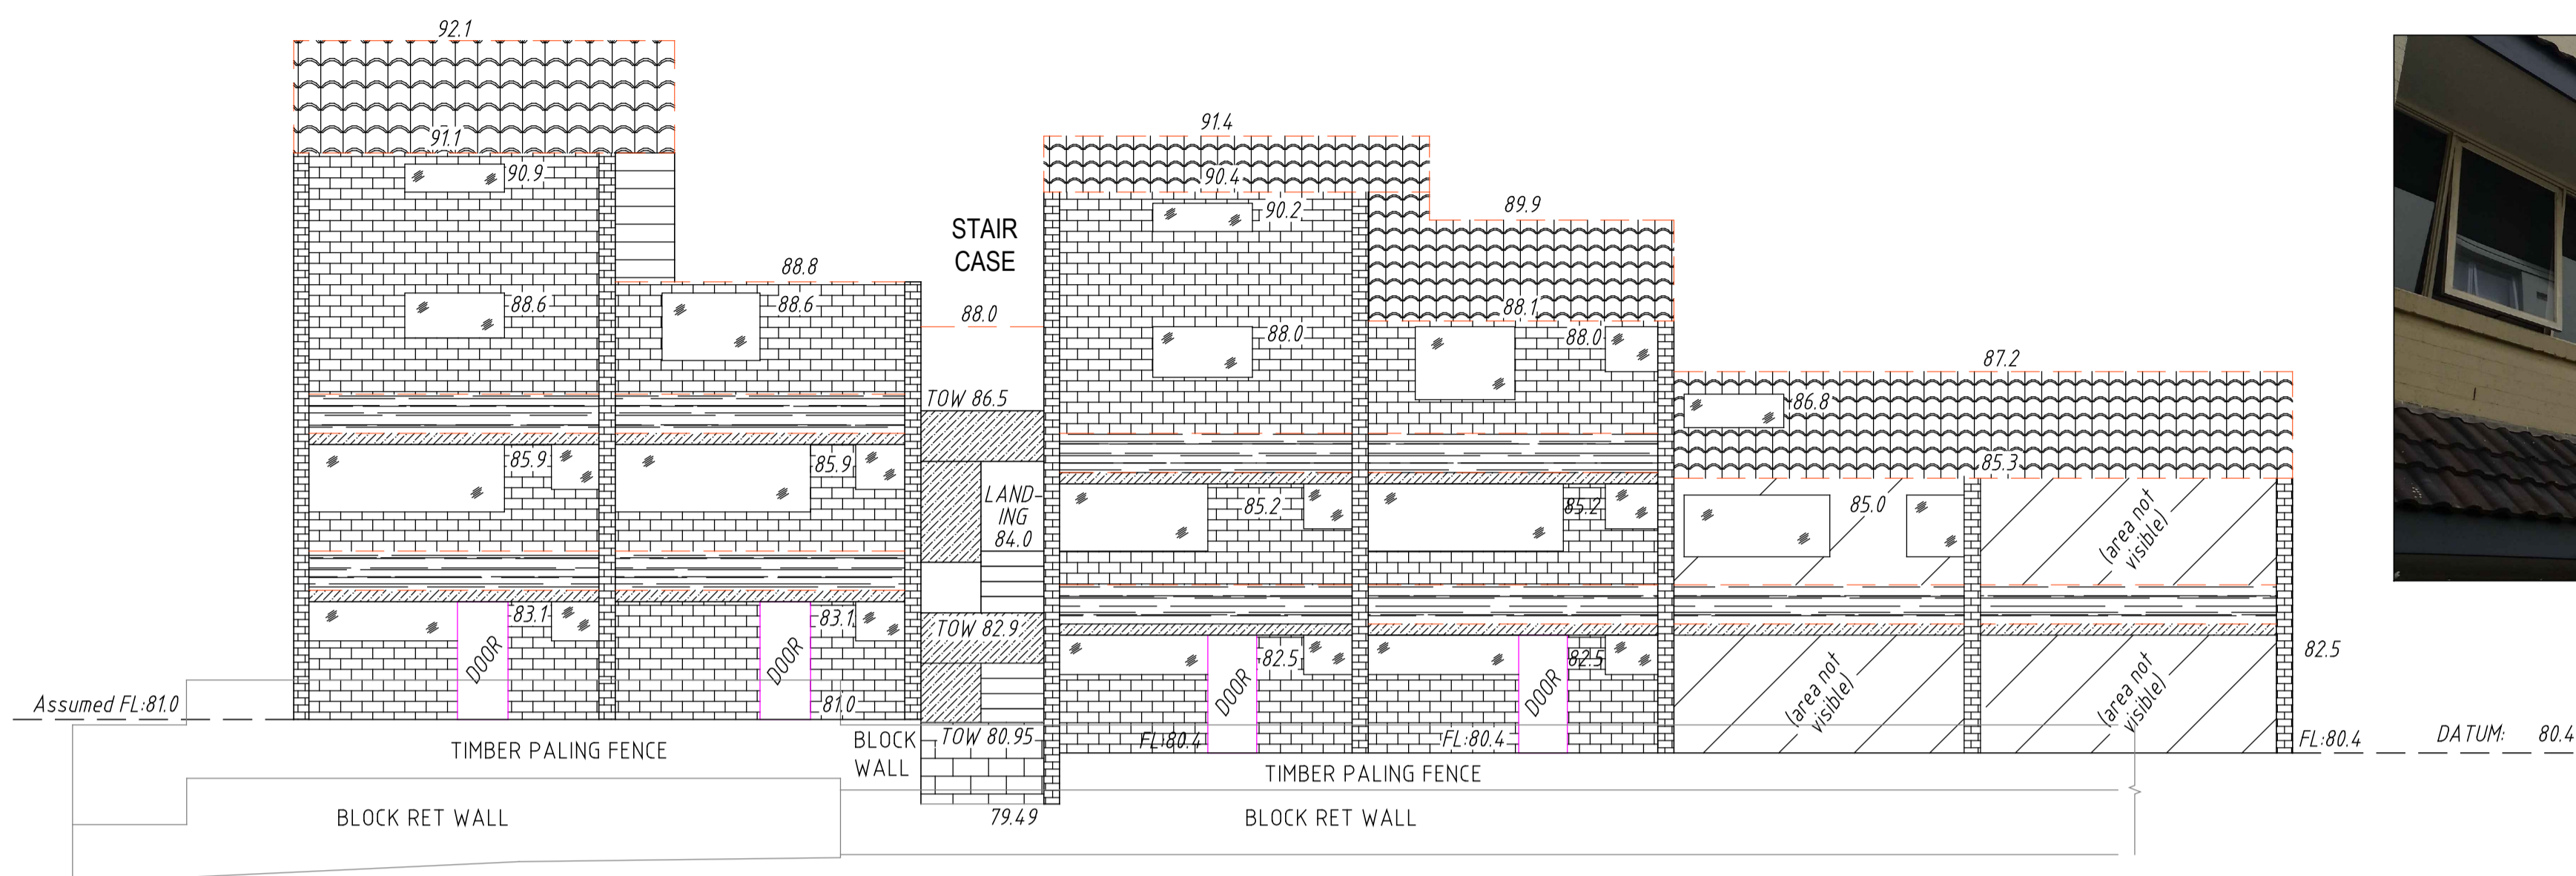


3 & 4 STOREY  
BRICK APARTMENT BUILDING  
TILE ROOF  
No. 8-12 WINNIE STREET


3 & 4 STOREY  
BRICK APARTMENT BUILDING  
TILE ROOF  
No. 8-12 WINNIE STREET

70.0

70.0

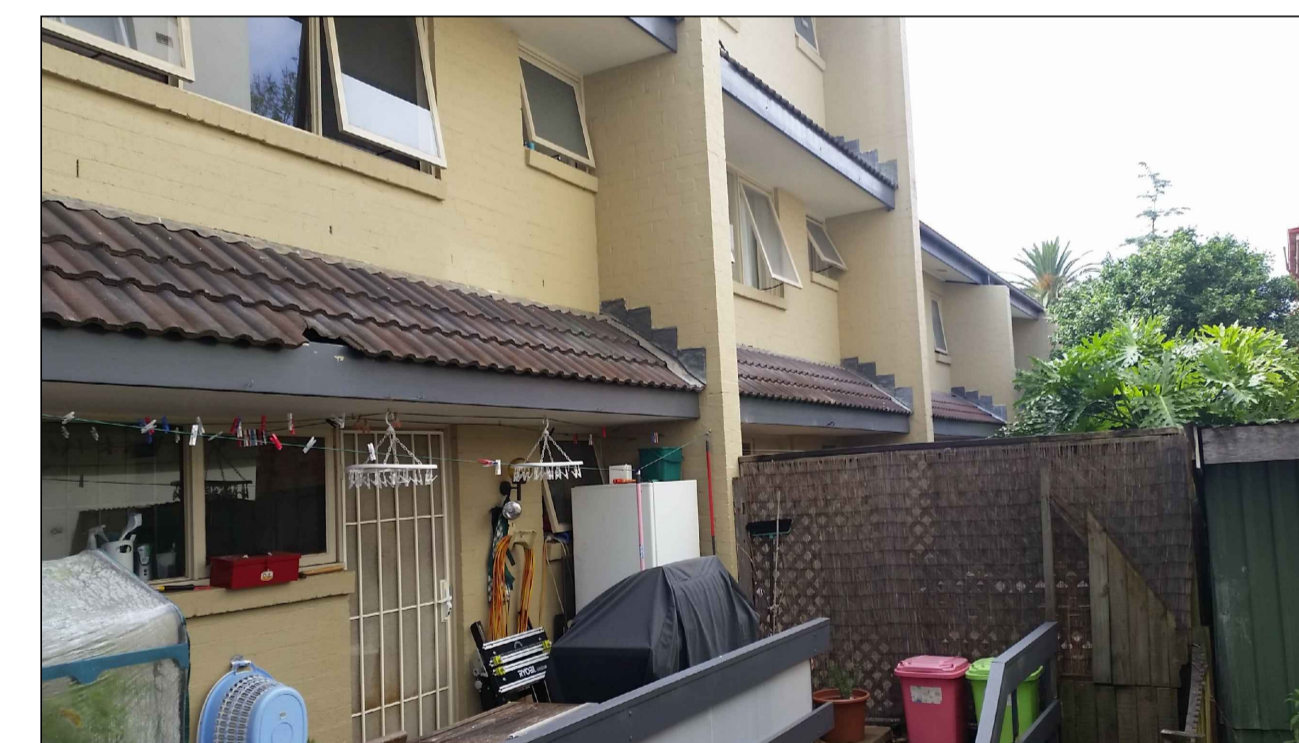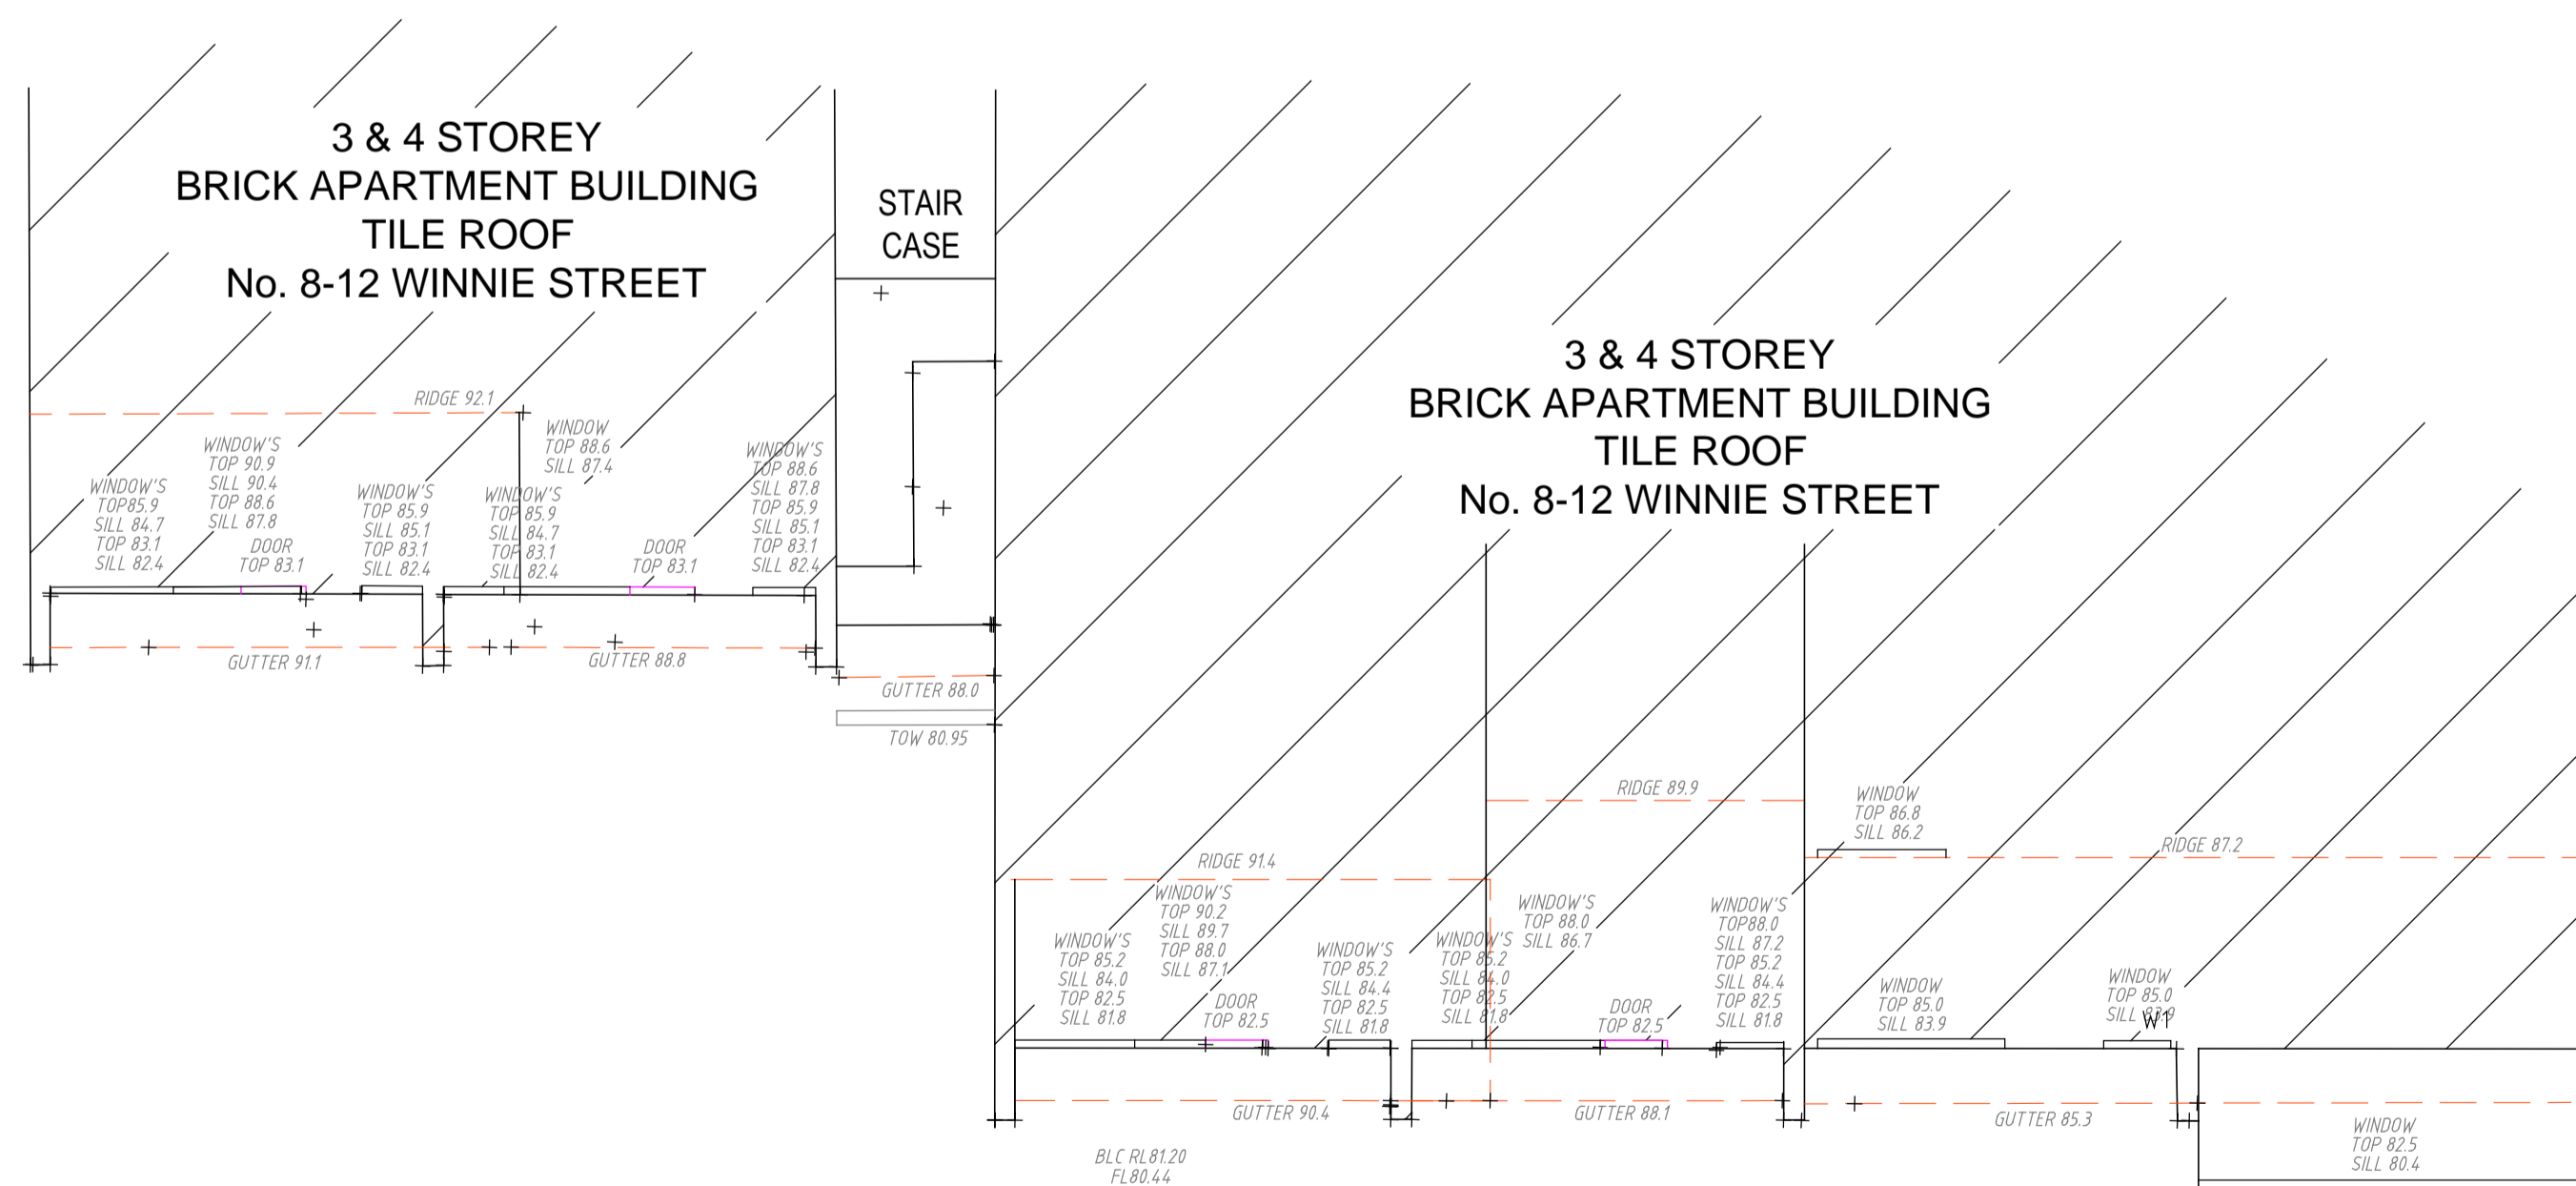

PLAN VIEW

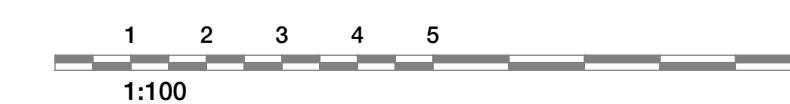

<p>©COPYRIGHT SDG is the owner of the copyright subsisting in these drawings, plans, designs and specifications. They must not be used, reproduced or copied in whole or in part without prior written consent of SDG</p>	ISSUE	DATE	AMENDMENT	<p>CLIENT: SCEGGS REDLANDS</p>	SCALE 1:100	REF.: 6512	PLAN A1	<p>ELEVATION SURVEY 272 MILITARY ROAD CREMORNE</p>
						ORIGIN OF LEVELS: PM RL 82.79	DATE: 22/12/2014	
					DATUM: A.H.D.	SURV/CHK: BE/AT	SHEET 2 OF 5	

Unit 7, 18 Kleins Road  
 NORTHMEAD 2152  
 P.O. Box 2052  
 NORTH Parramatta 1750  
 T: (02) 9630 7950  
 e: office@sdg.net.au  
 w: www.sdg.net.au