



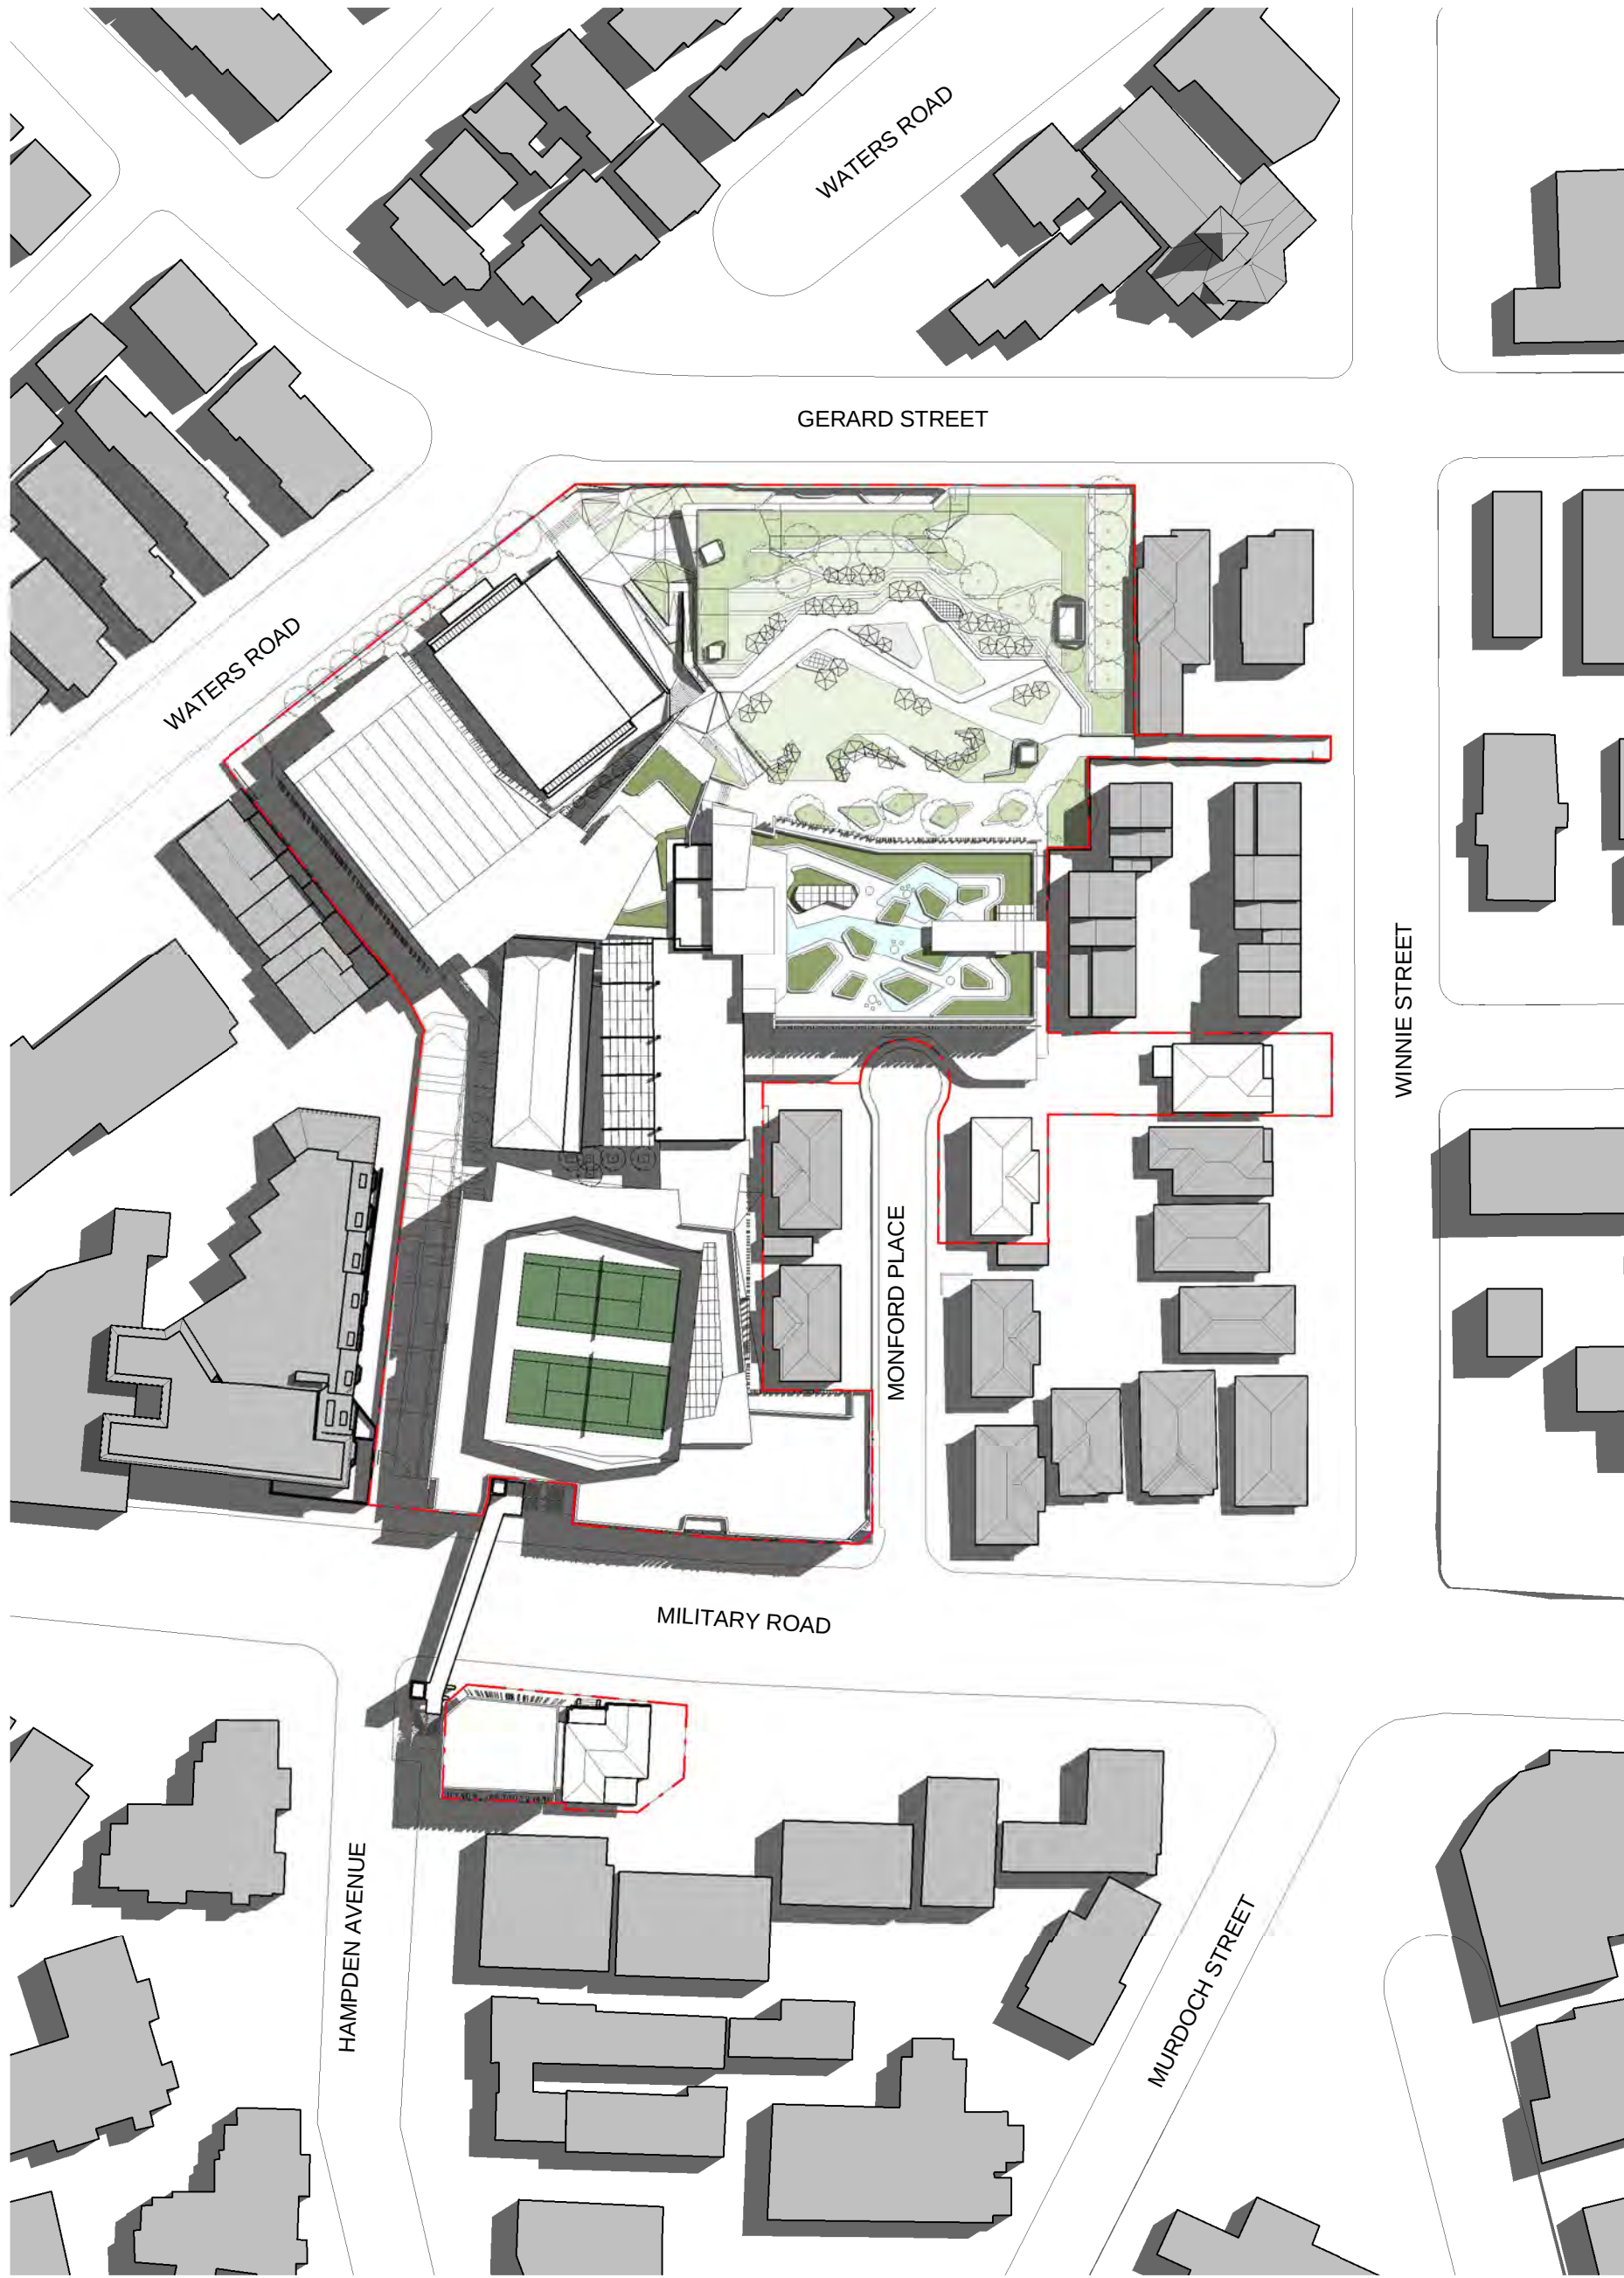


1 EQUINOX MAR 9AM
1 : 1000

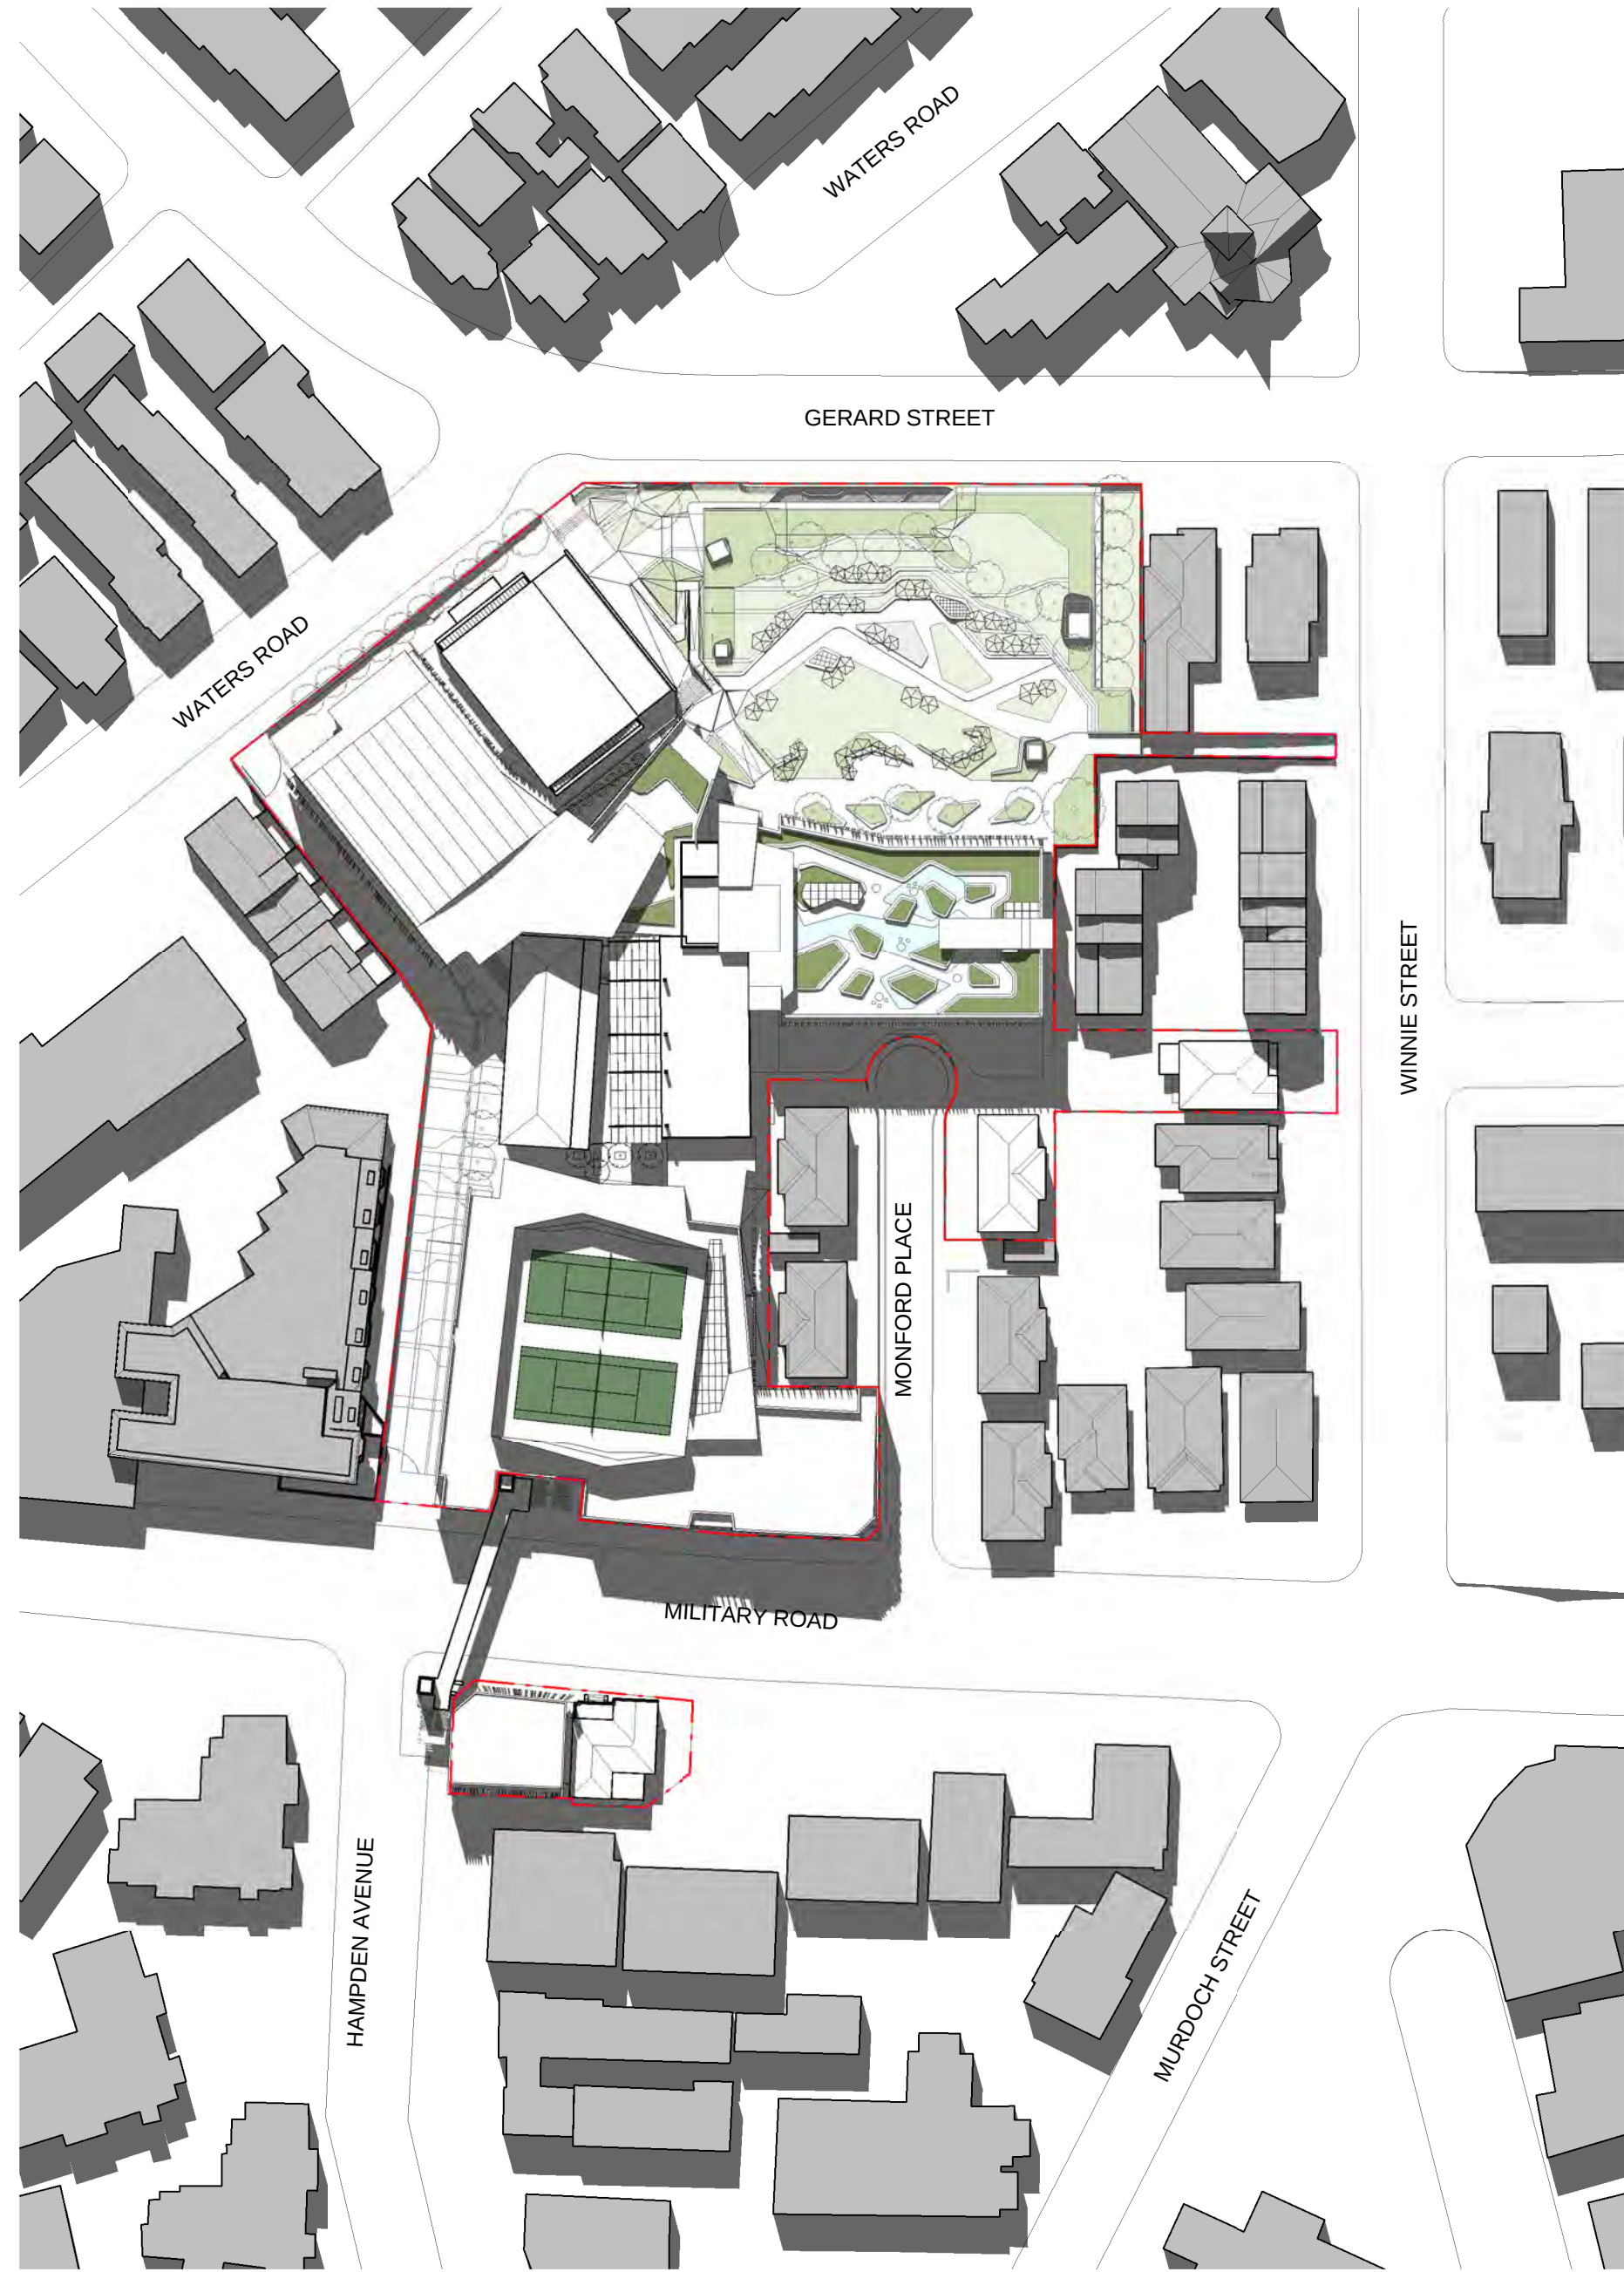

2 EQUINOX MAR 12PM
1 : 1000




3 EQUINOX MAR 3PM
1 : 1000

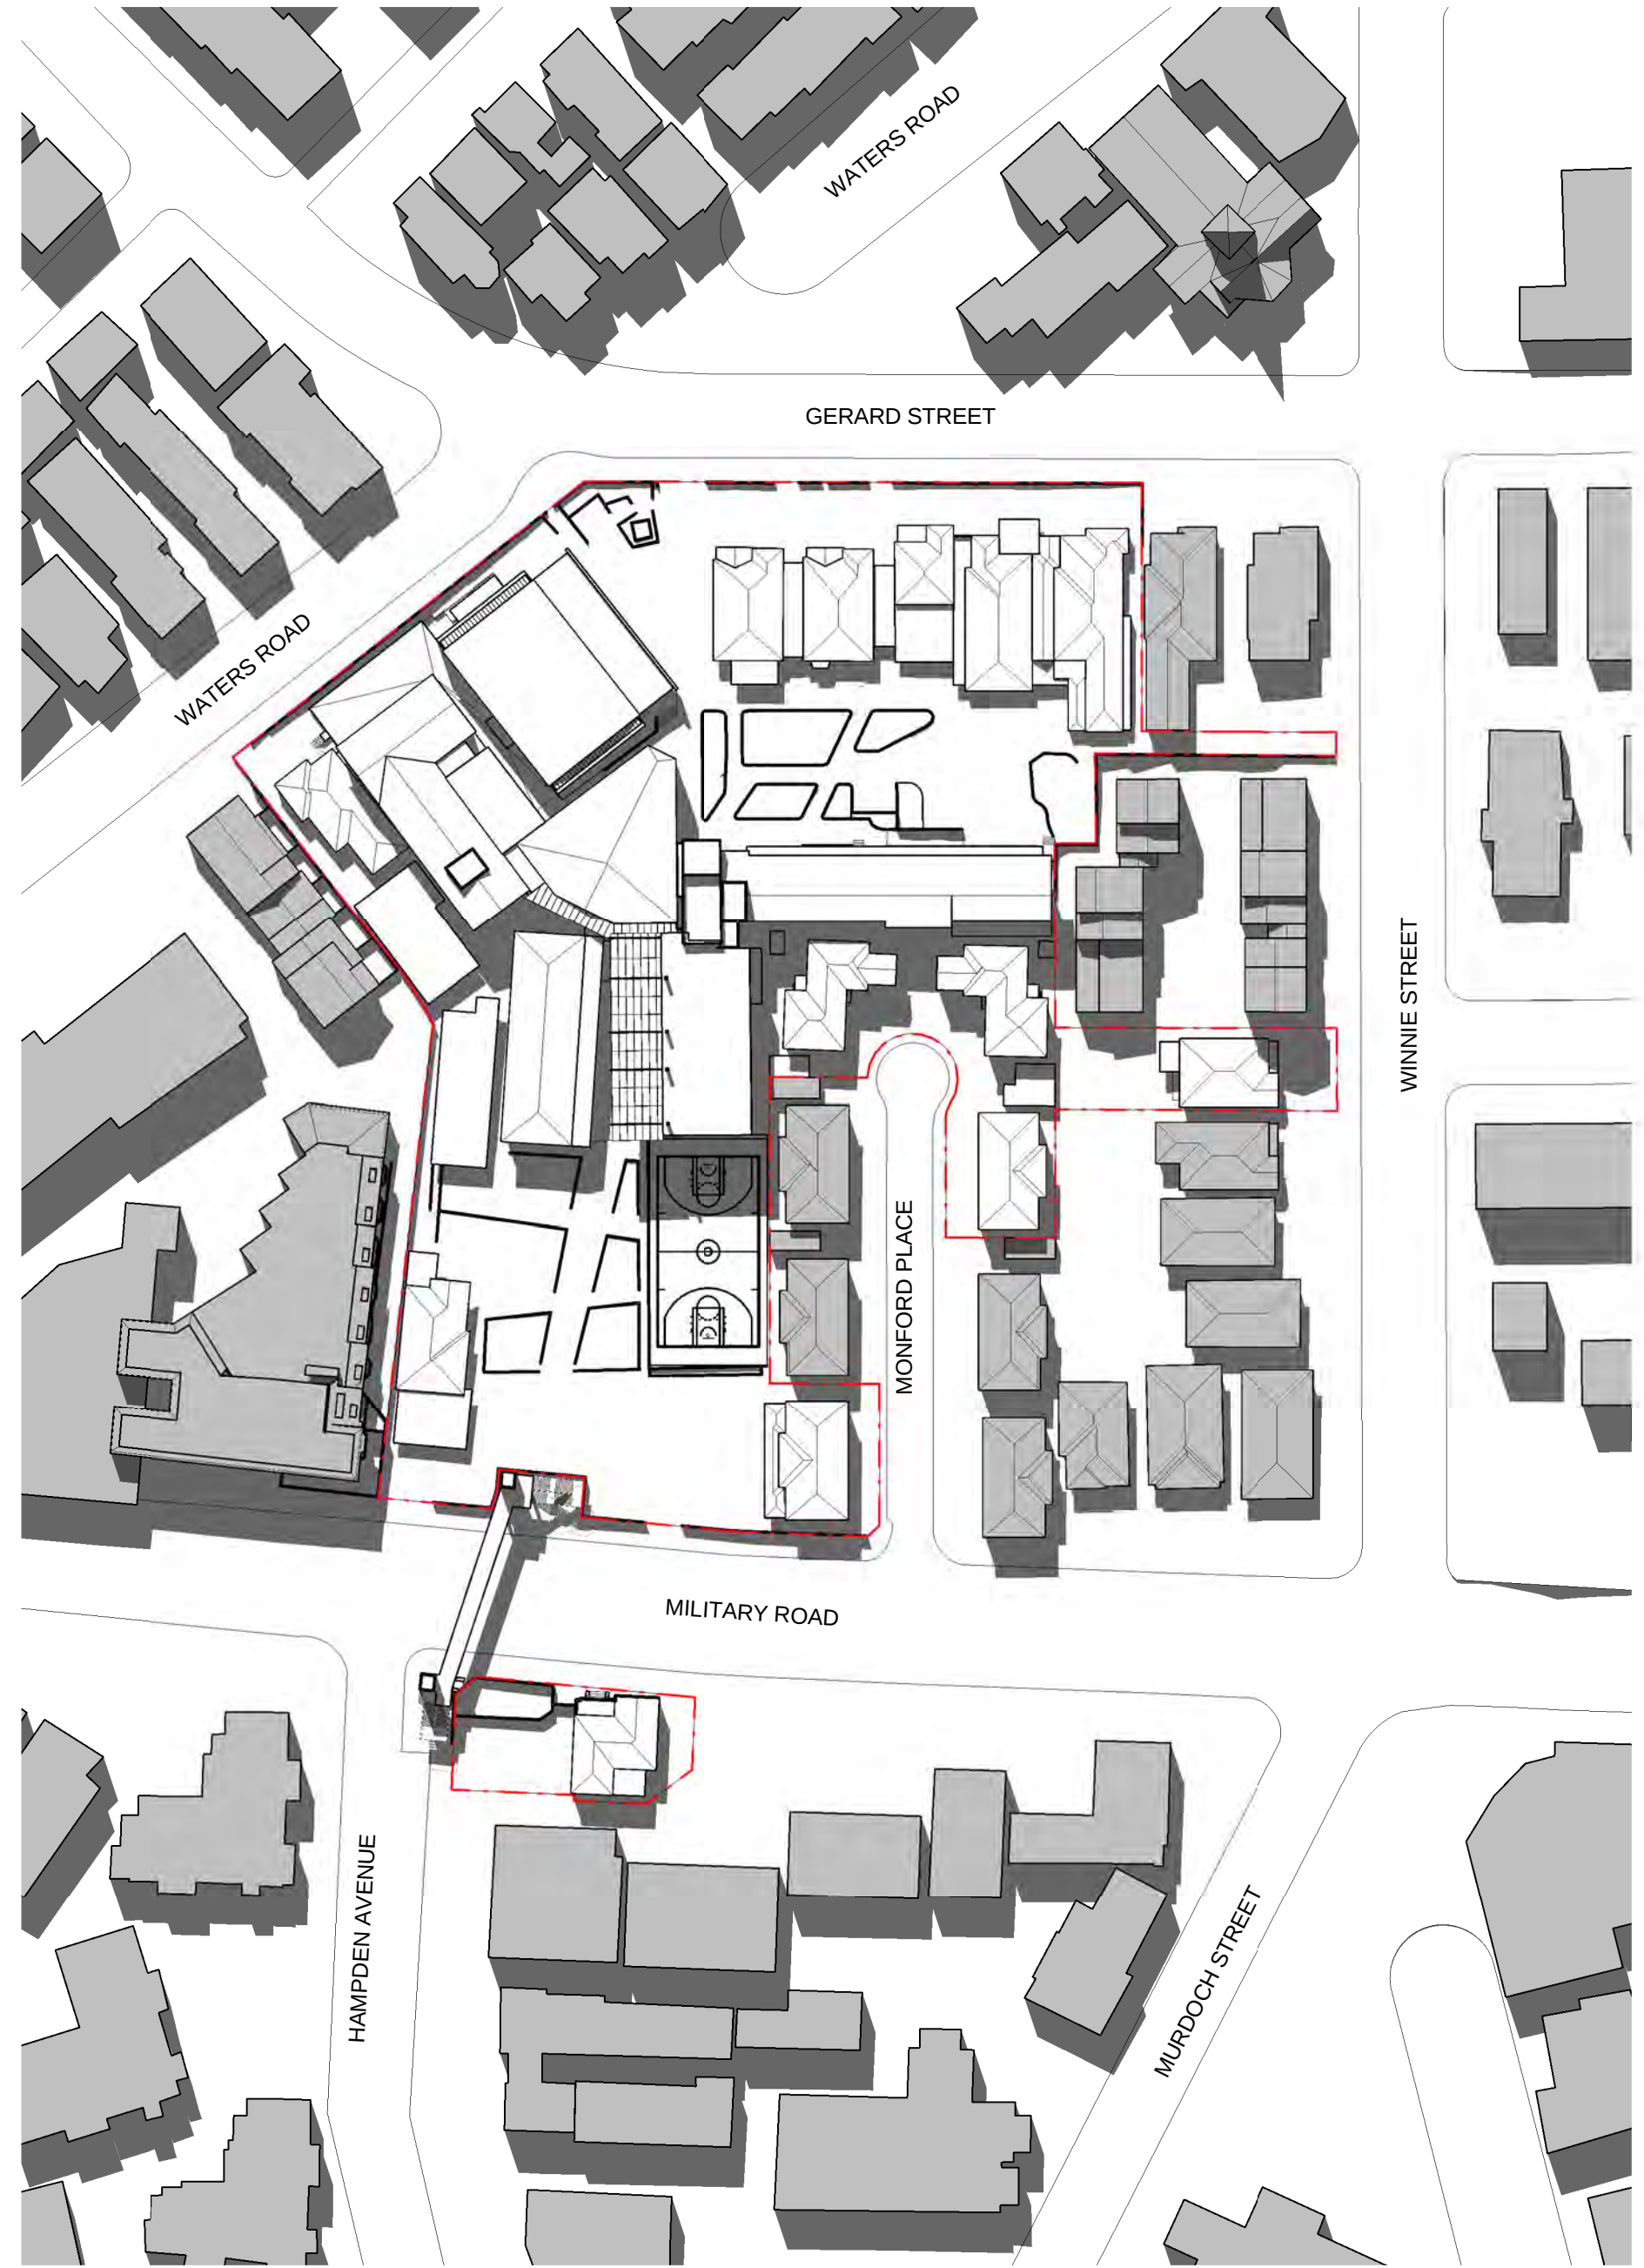


1 EQUINOX SEP 9AM_EXISTING
1 : 1000

2 EQUINOX SEP 12PM_EXISTING
1 : 1000


3 EQUINOX SEP 3PM_EXISTING
1 : 1000

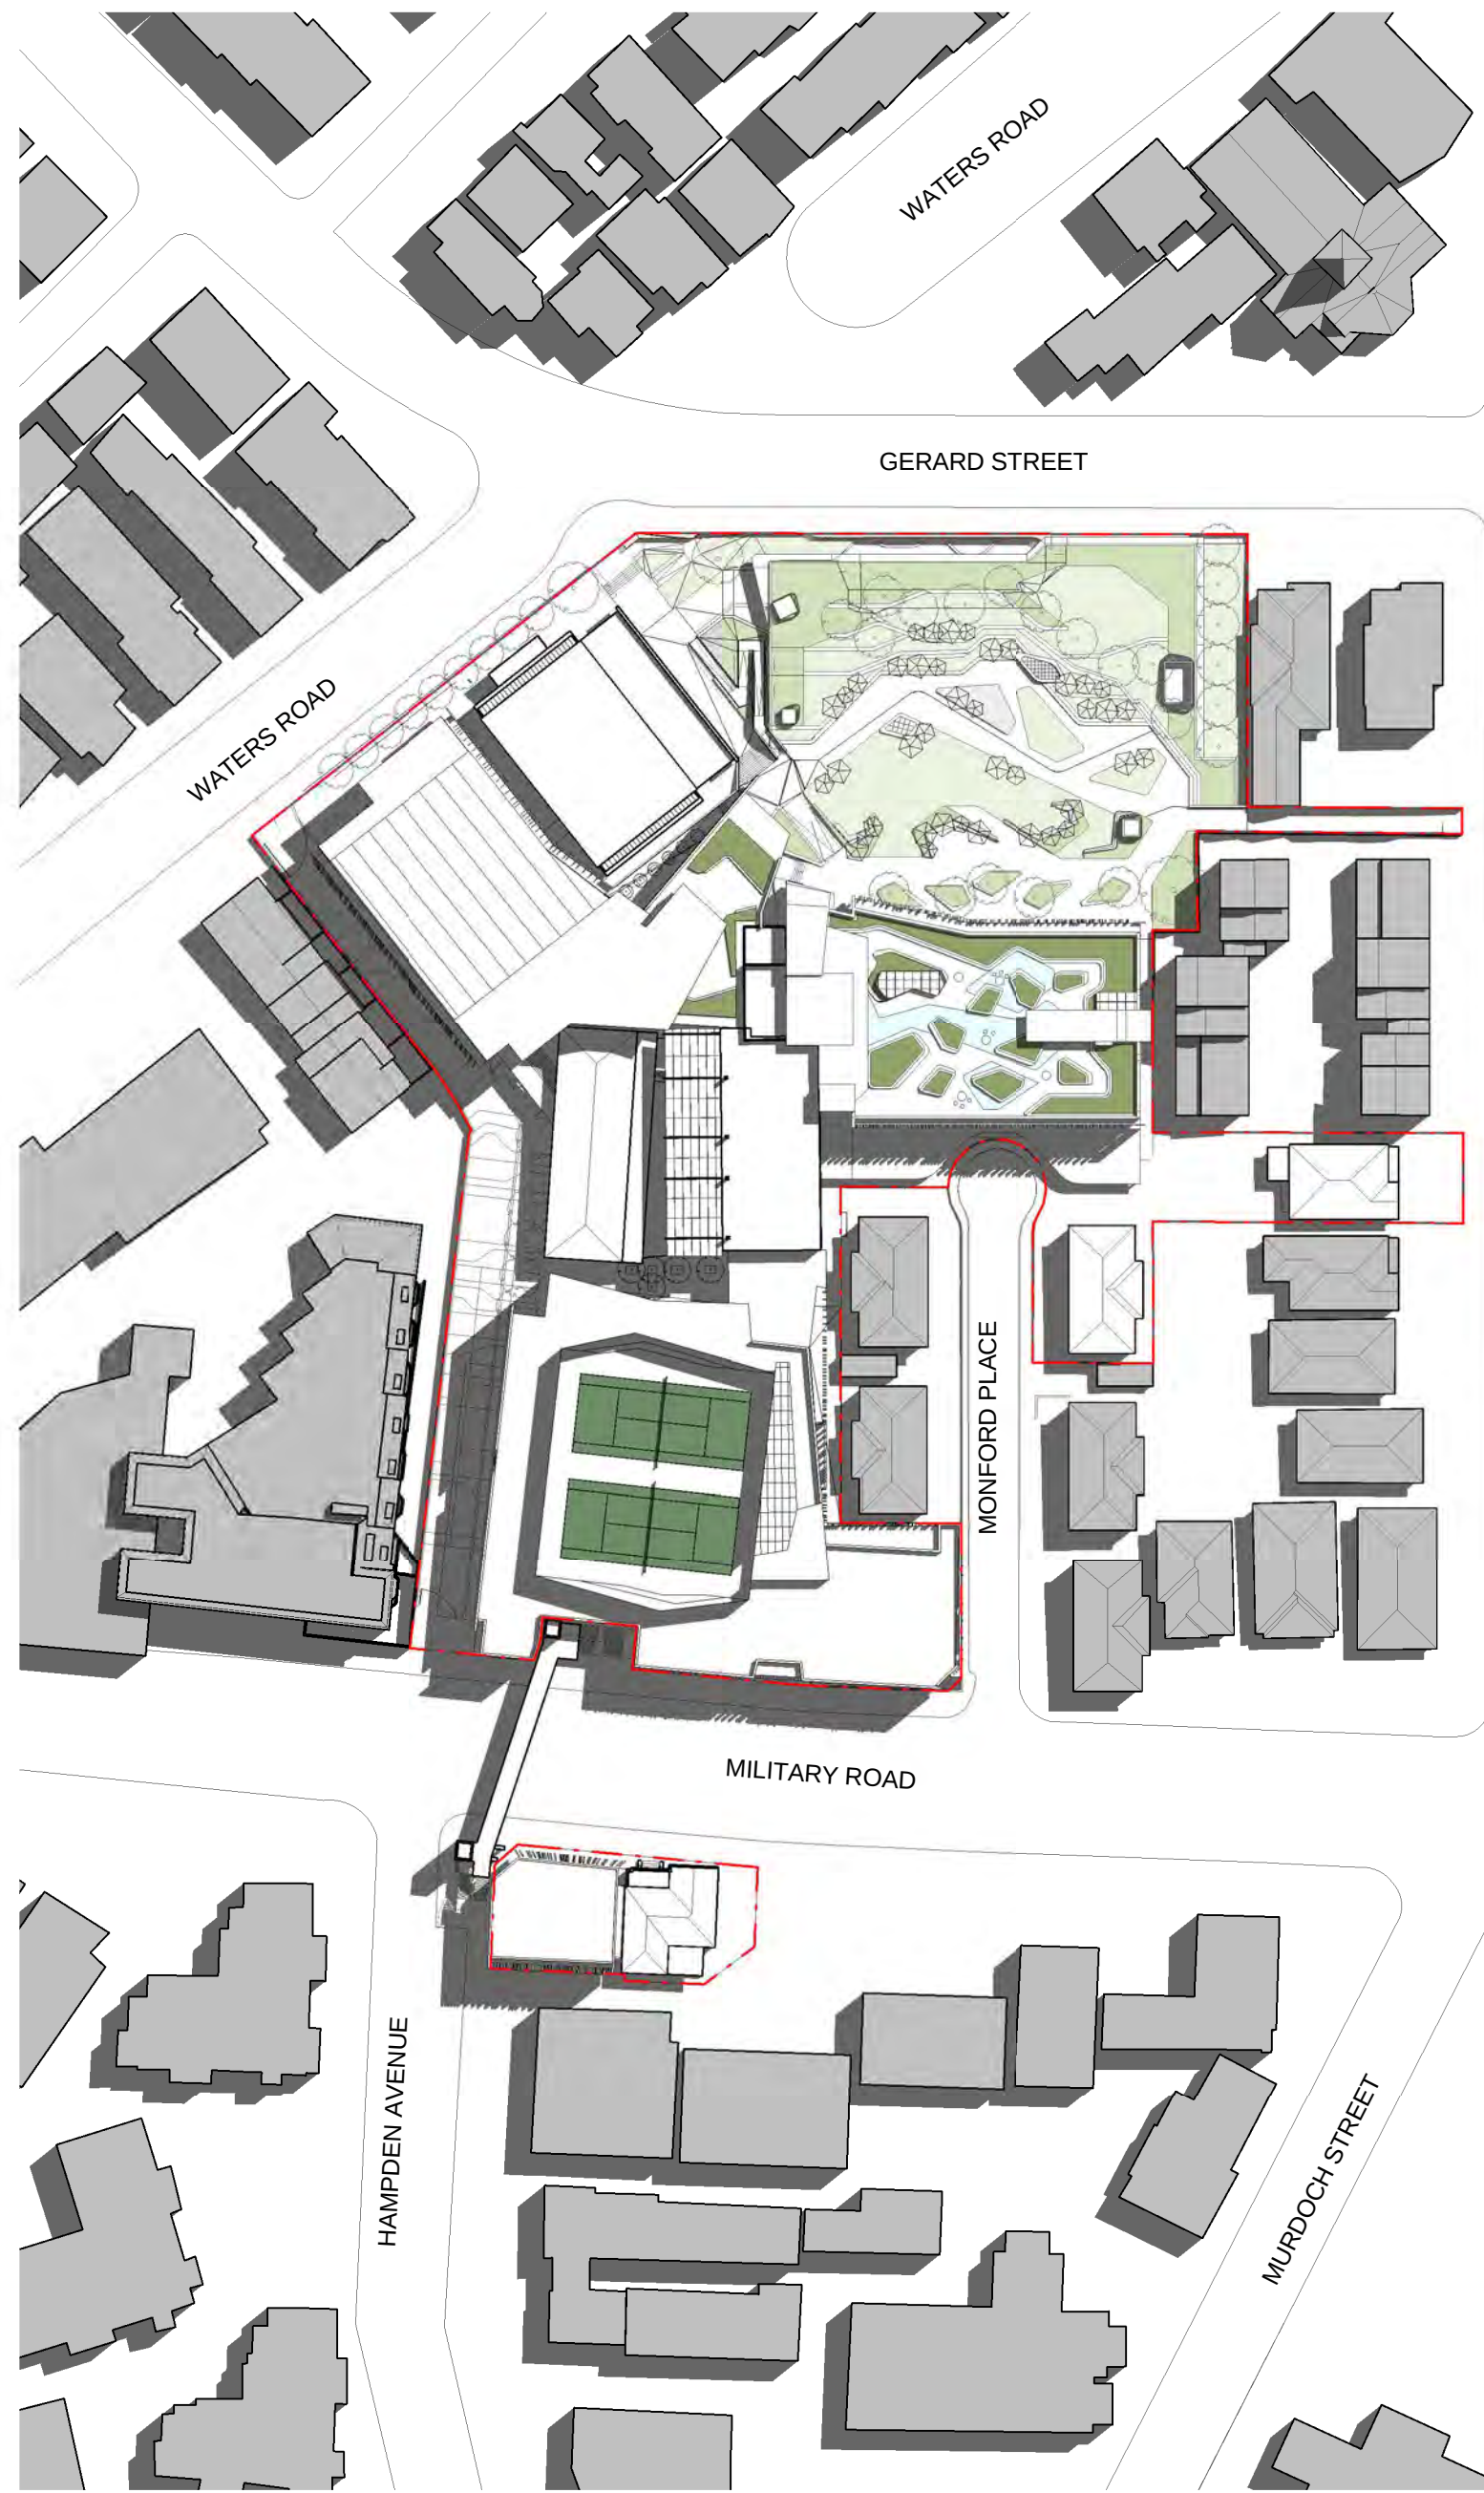


1 EQUINOX SEP 9AM
1 : 1000

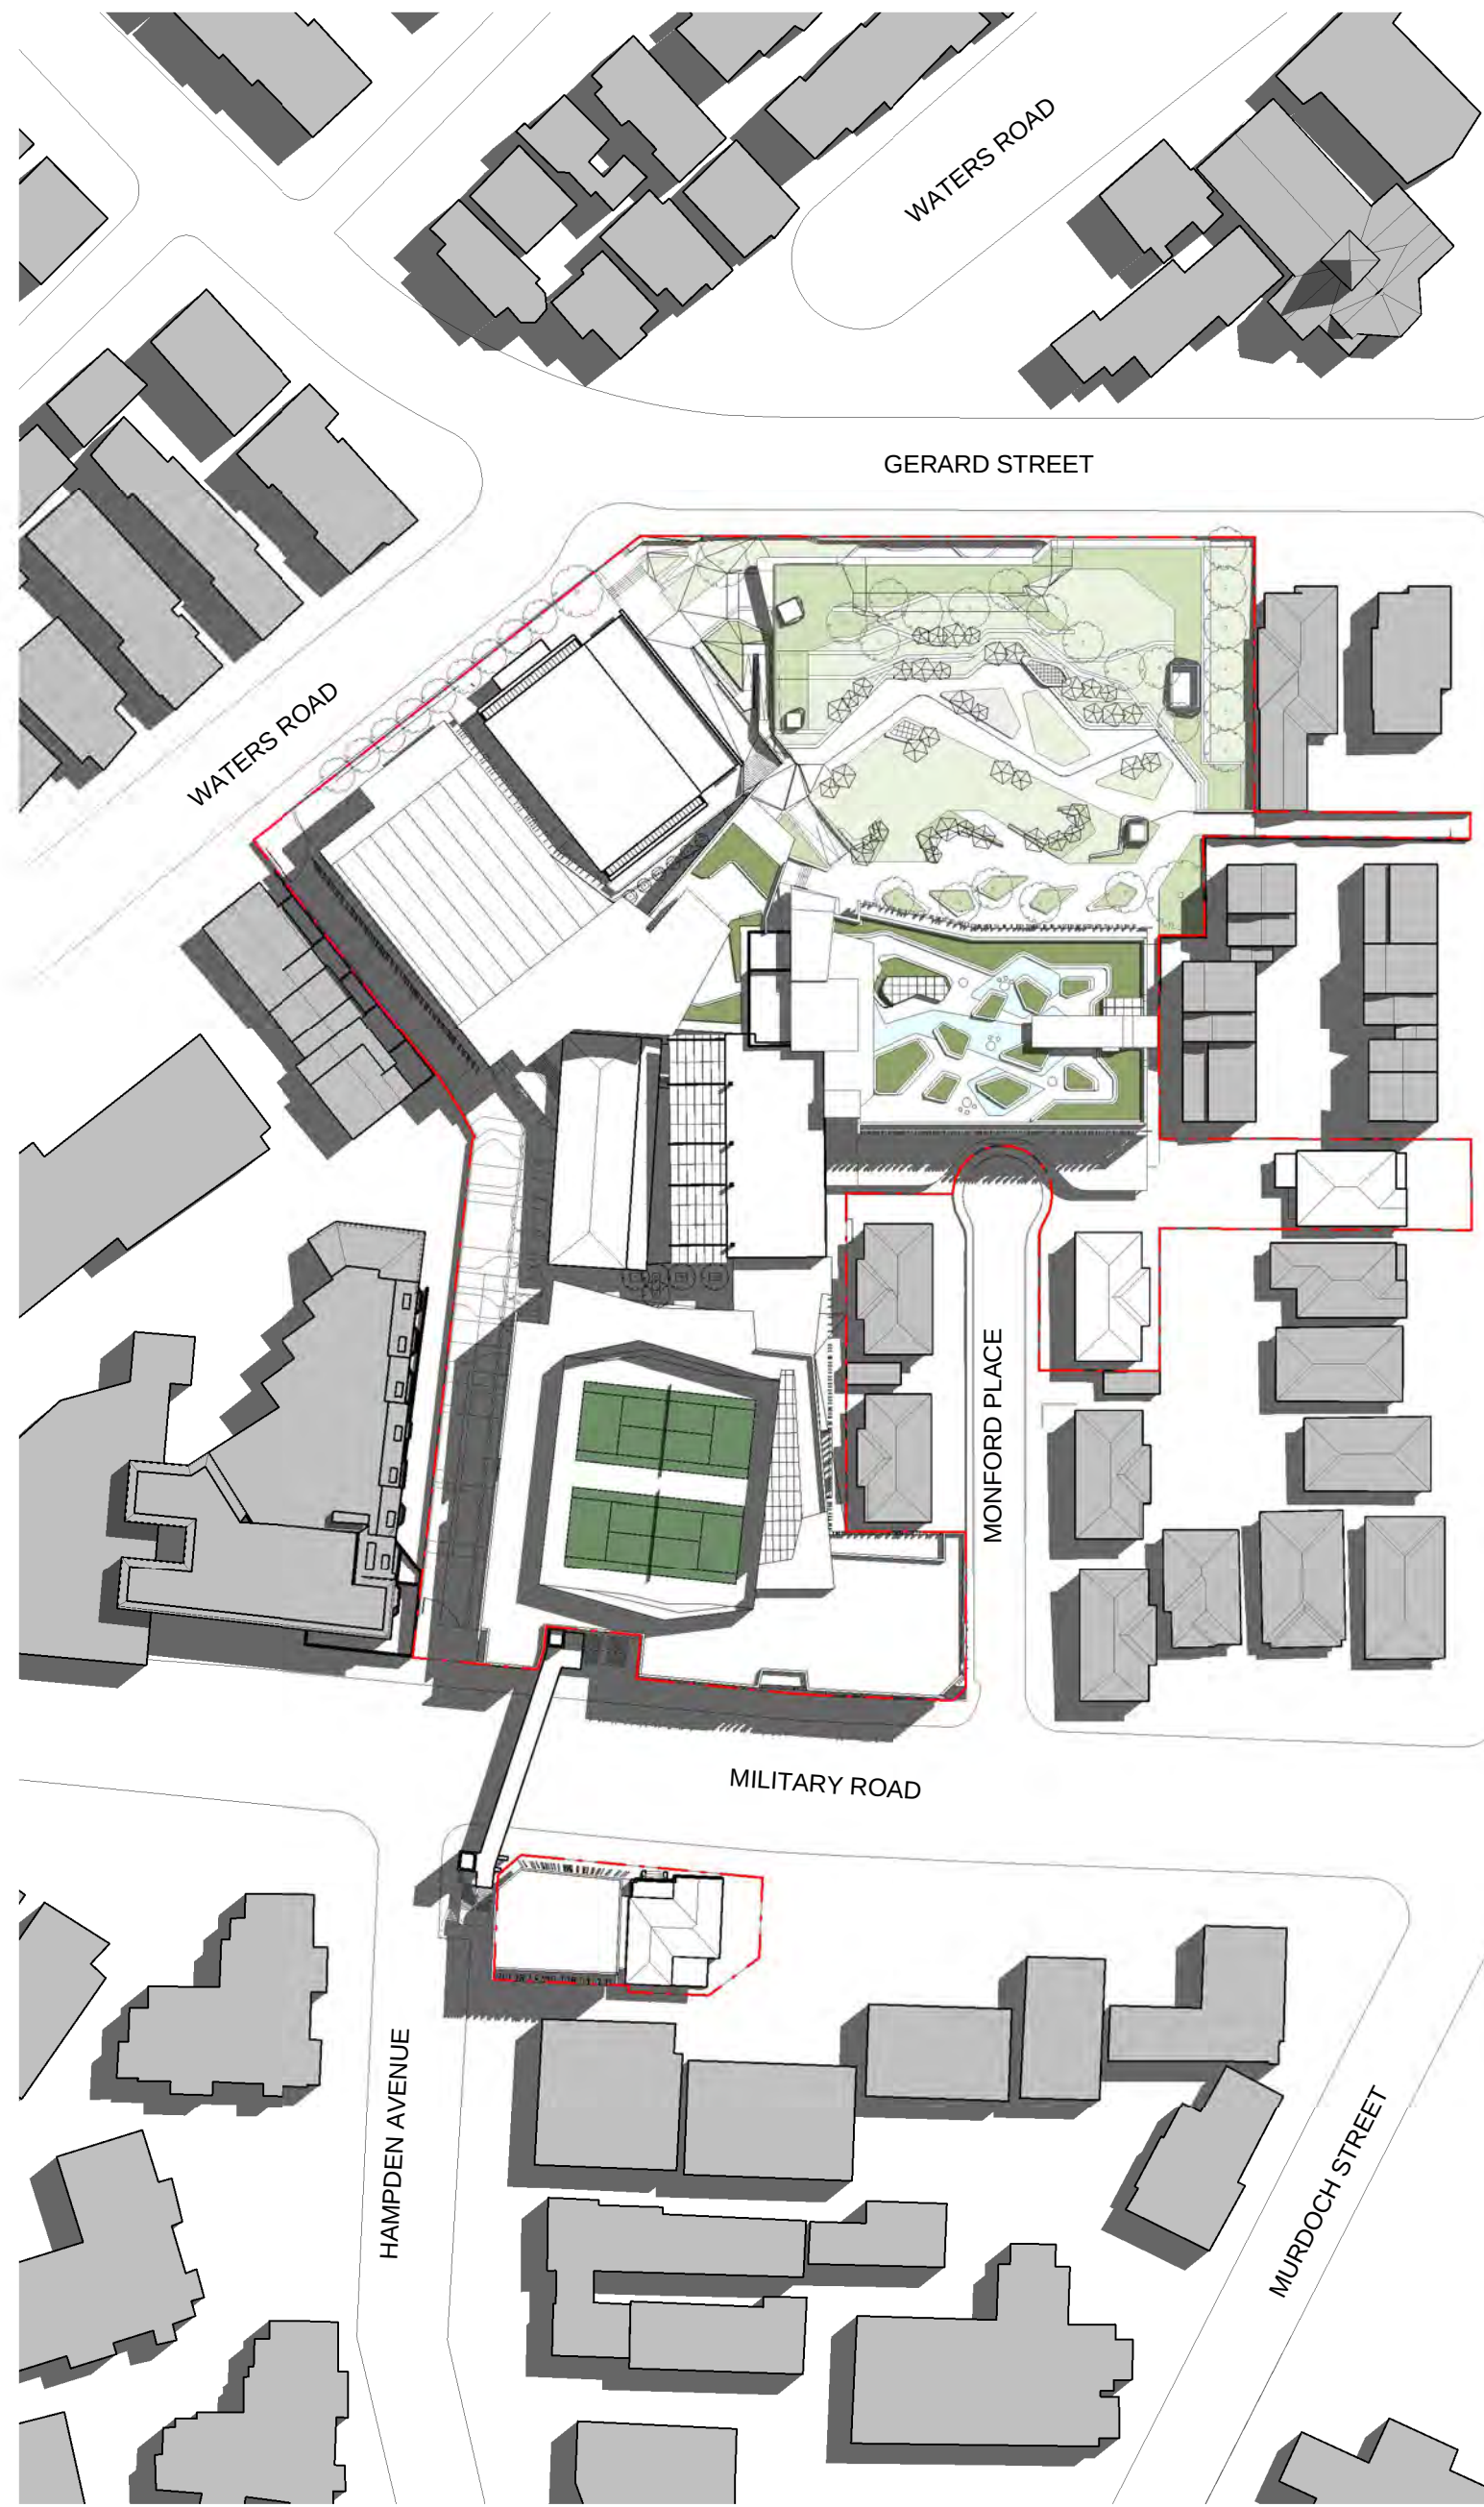


2 EQUINOX SEP 12PM
1 : 1000

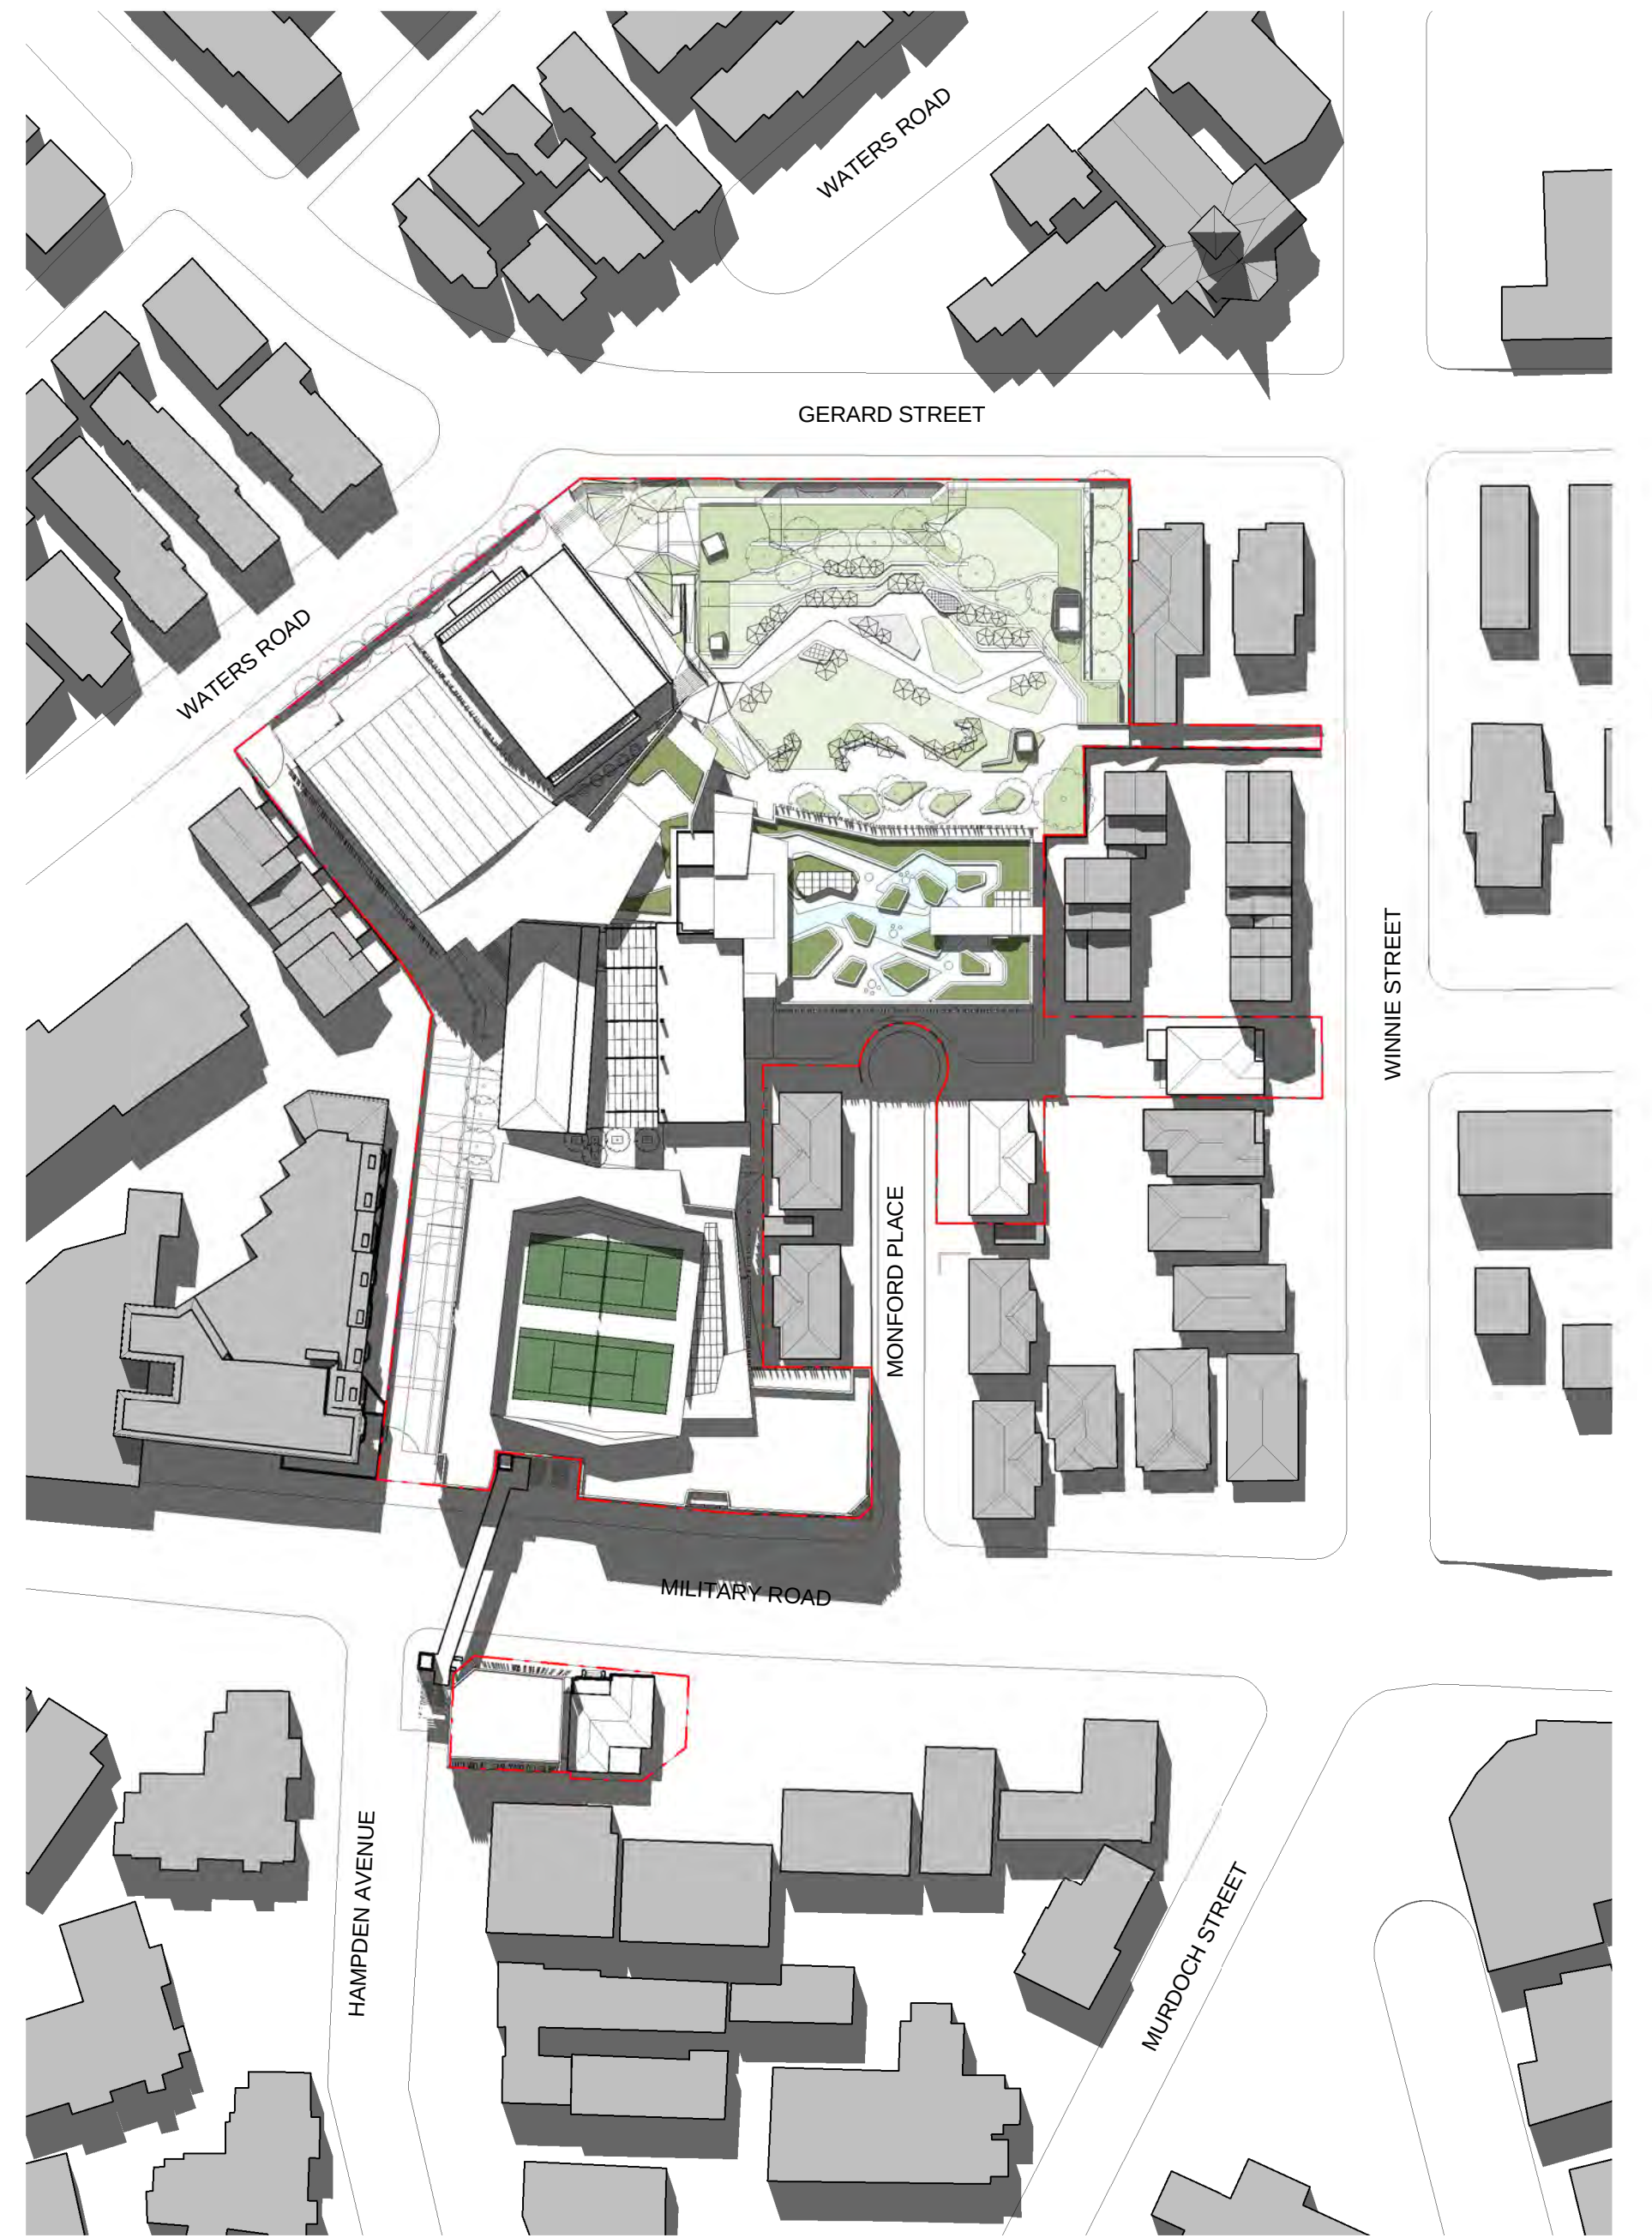


3 EQUINOX SEP 3PM
1 : 1000

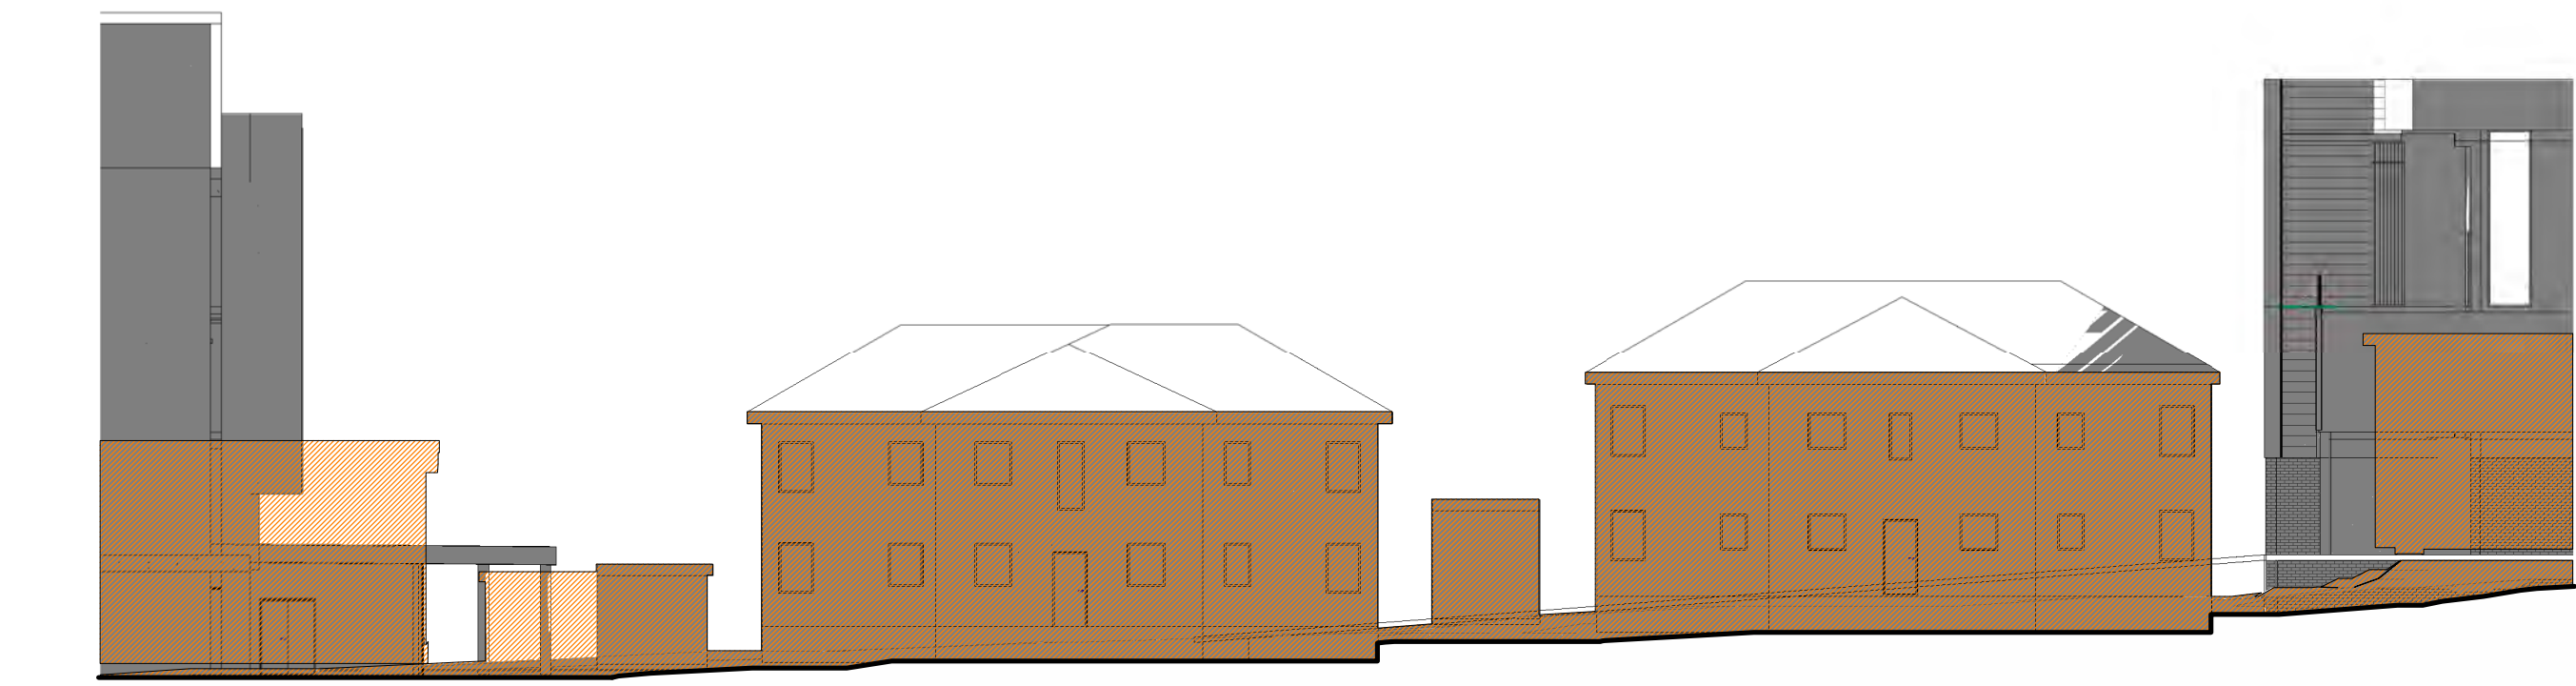


1 SUMMER SOLSTICE 9AM

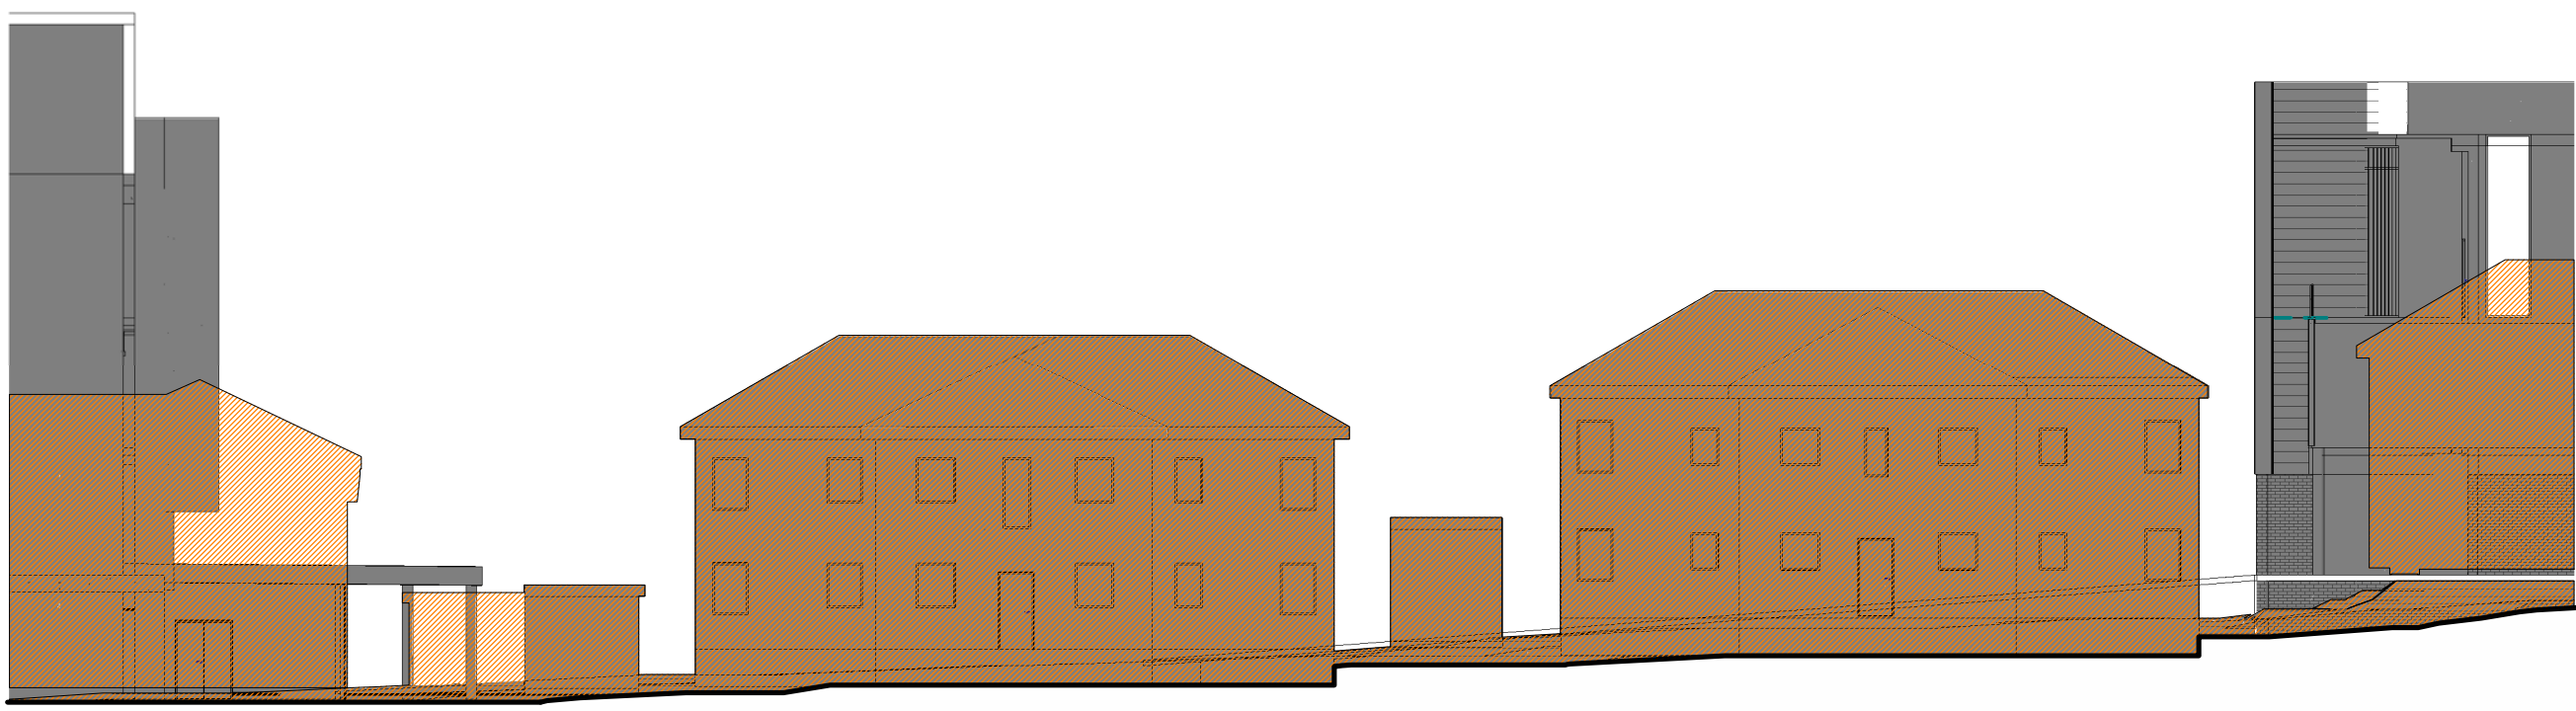


4 EQUINOX MARCH 9AM

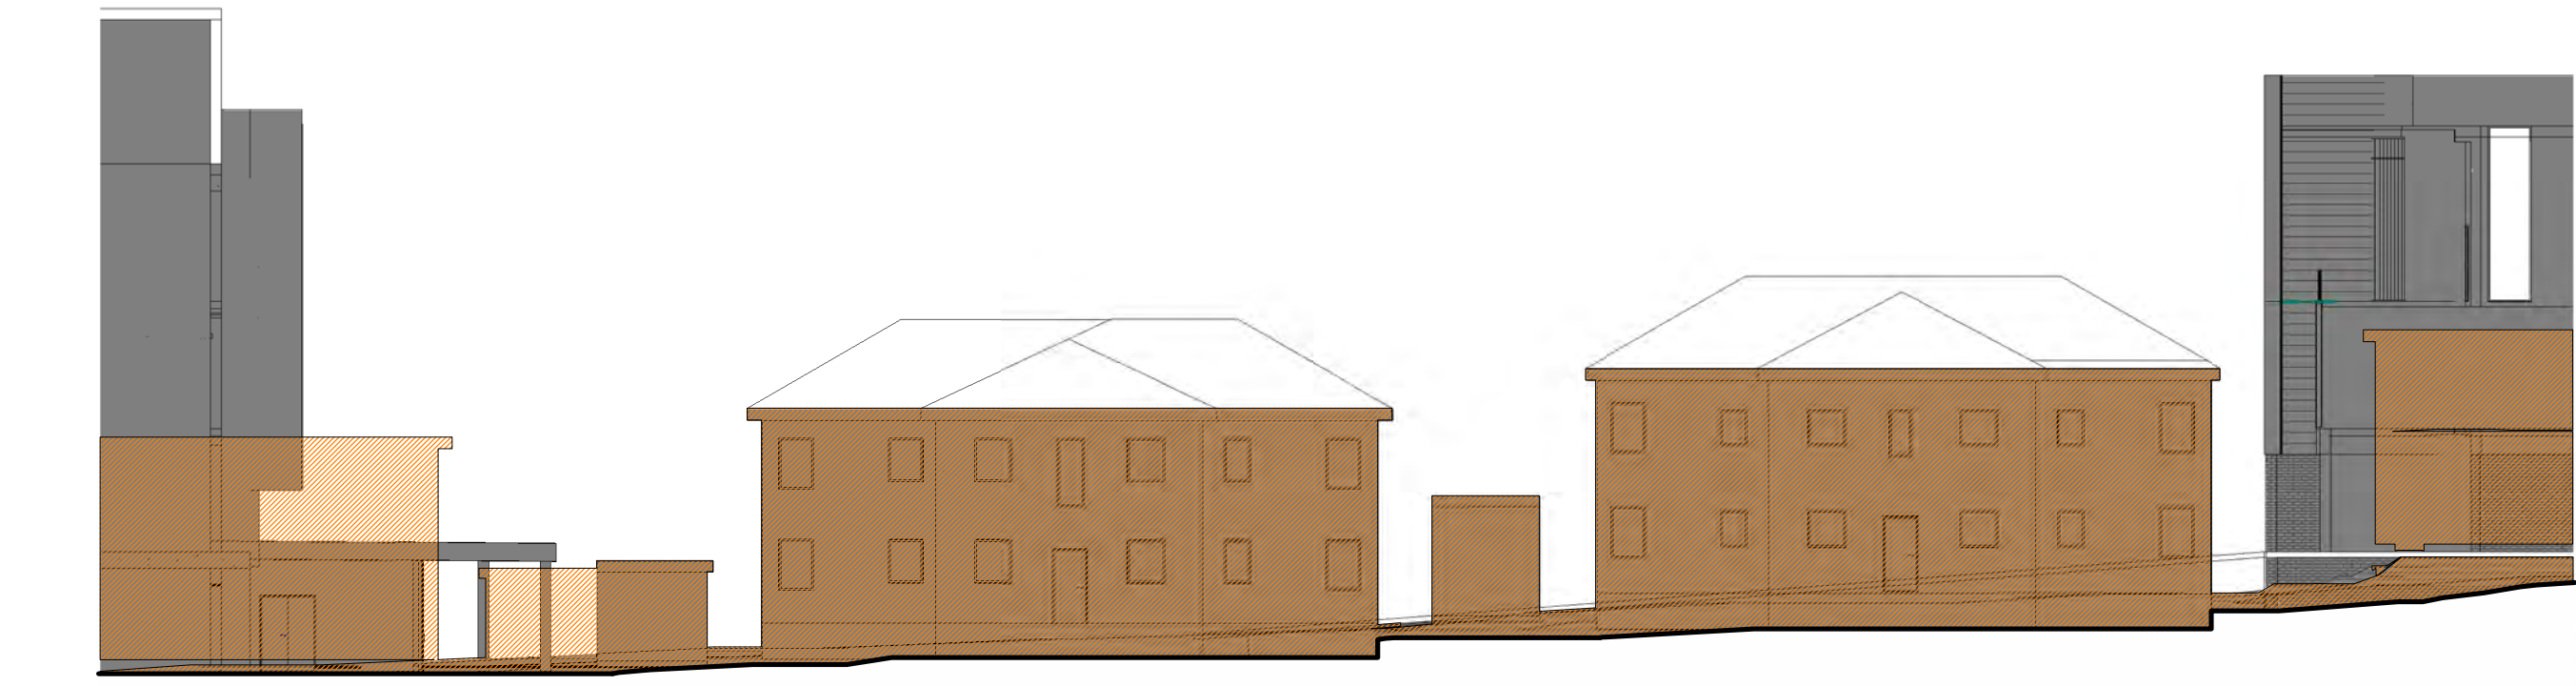

2 SUMMER SOLSTICE 12PM

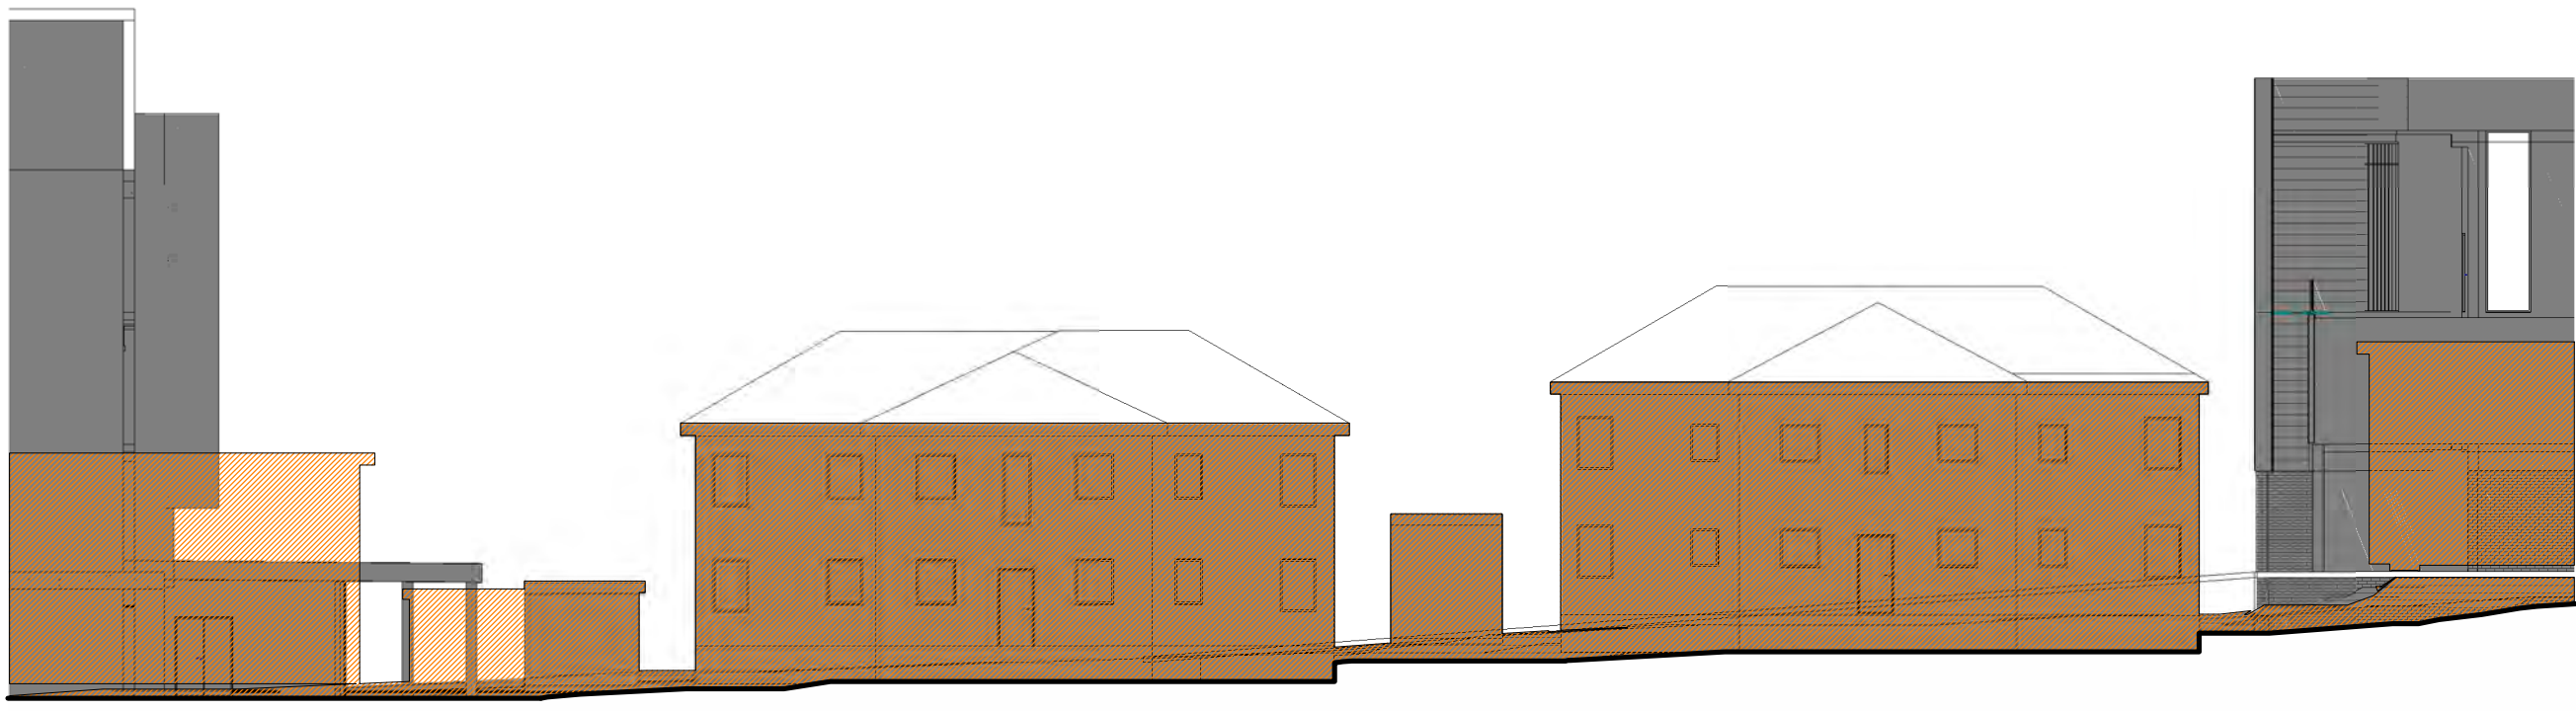


5 EQUINOX MARCH 12PM

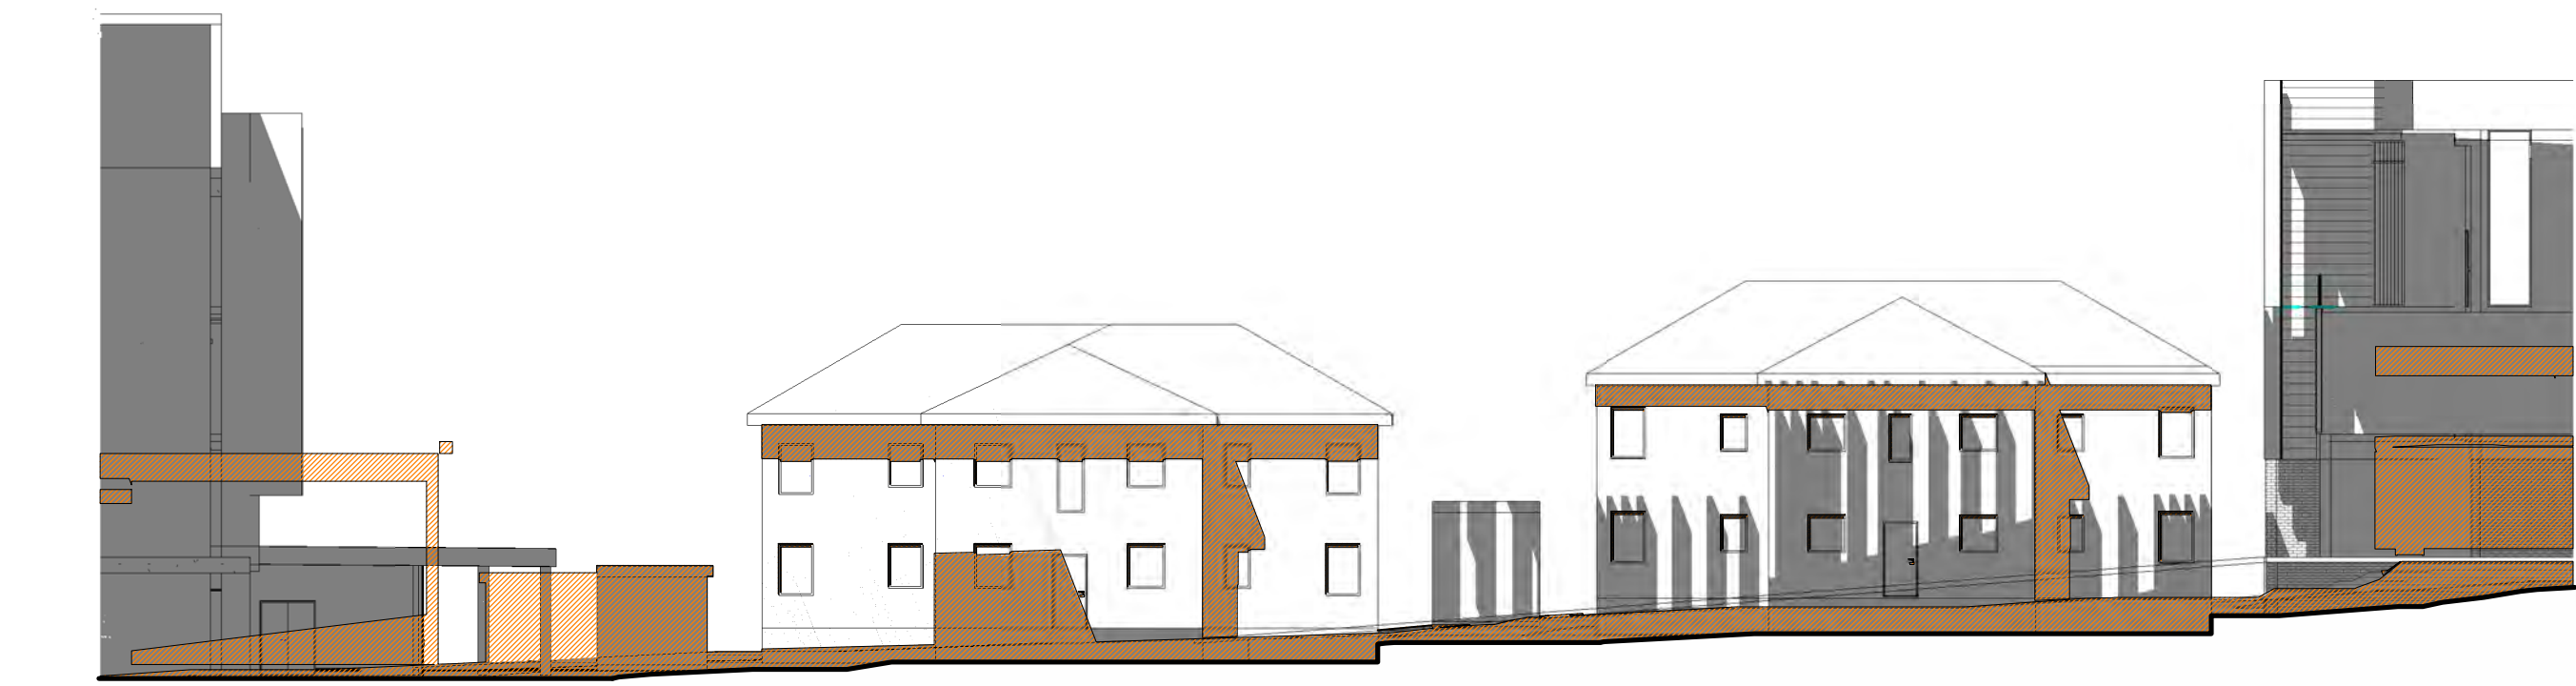


3 SUMMER SOLSTICE 3PM




6 EQUINOX MARCH 3PM

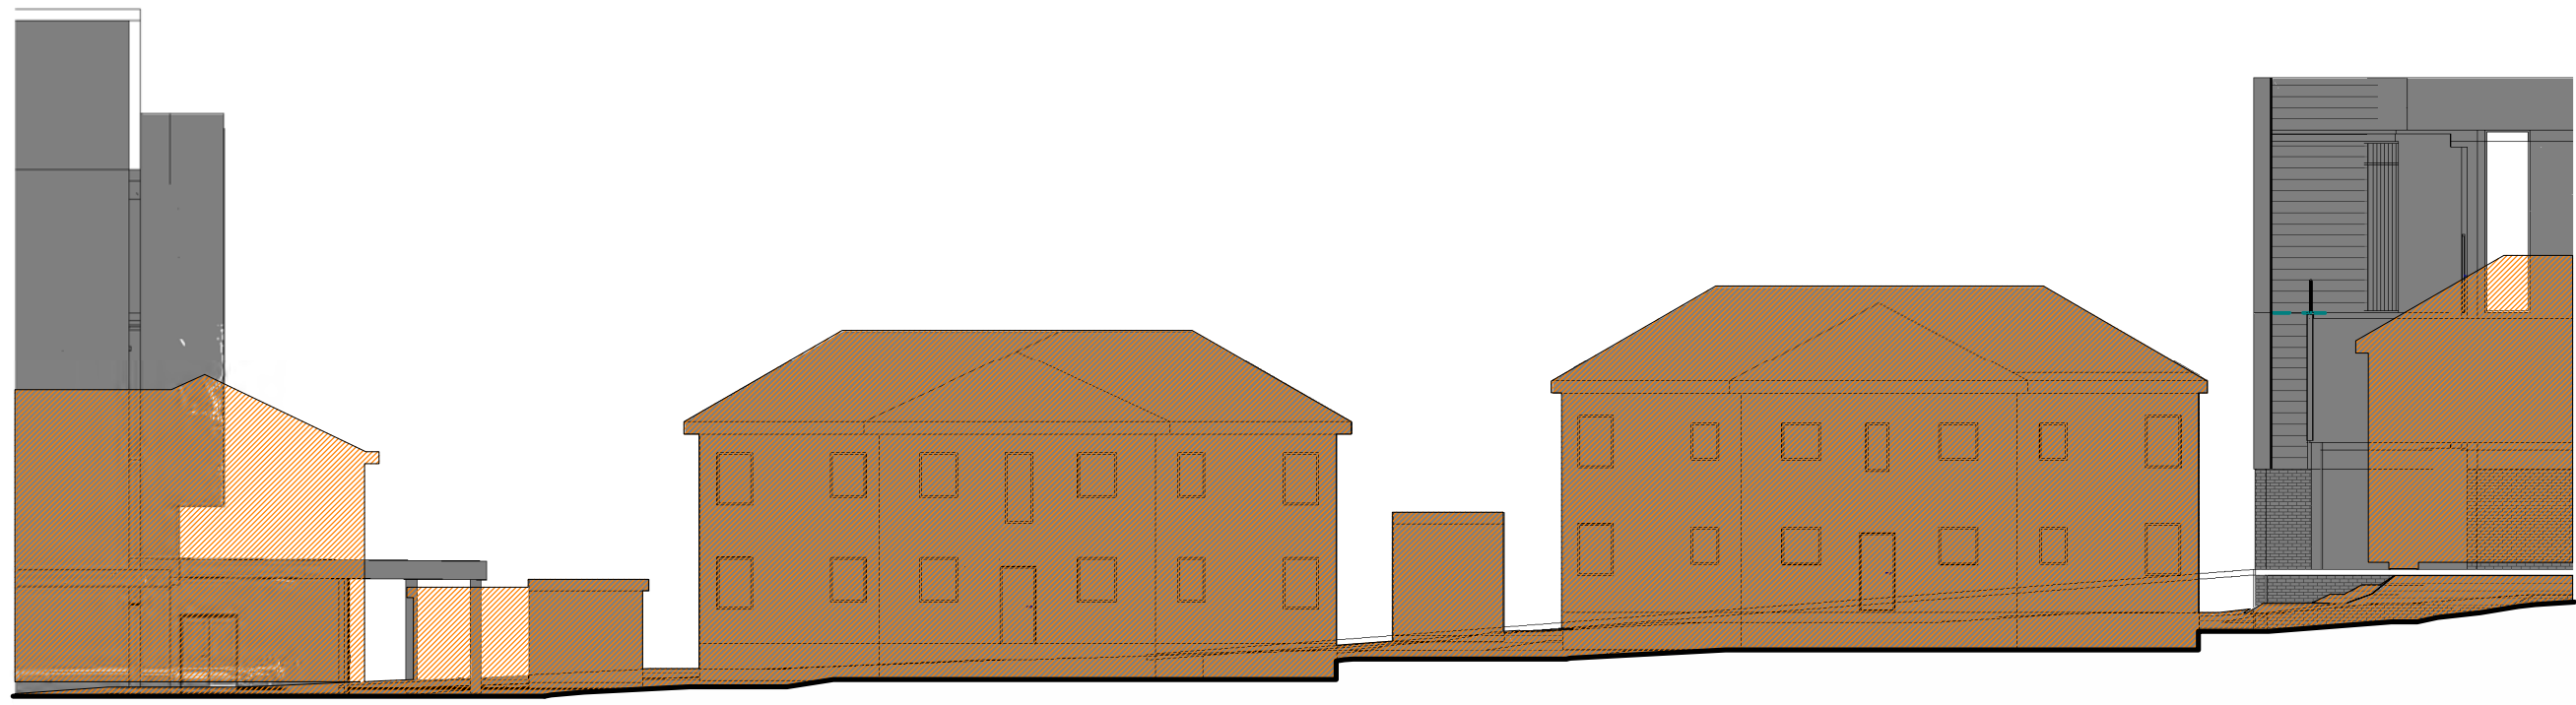


1 WINTER SOLSTICE 9AM

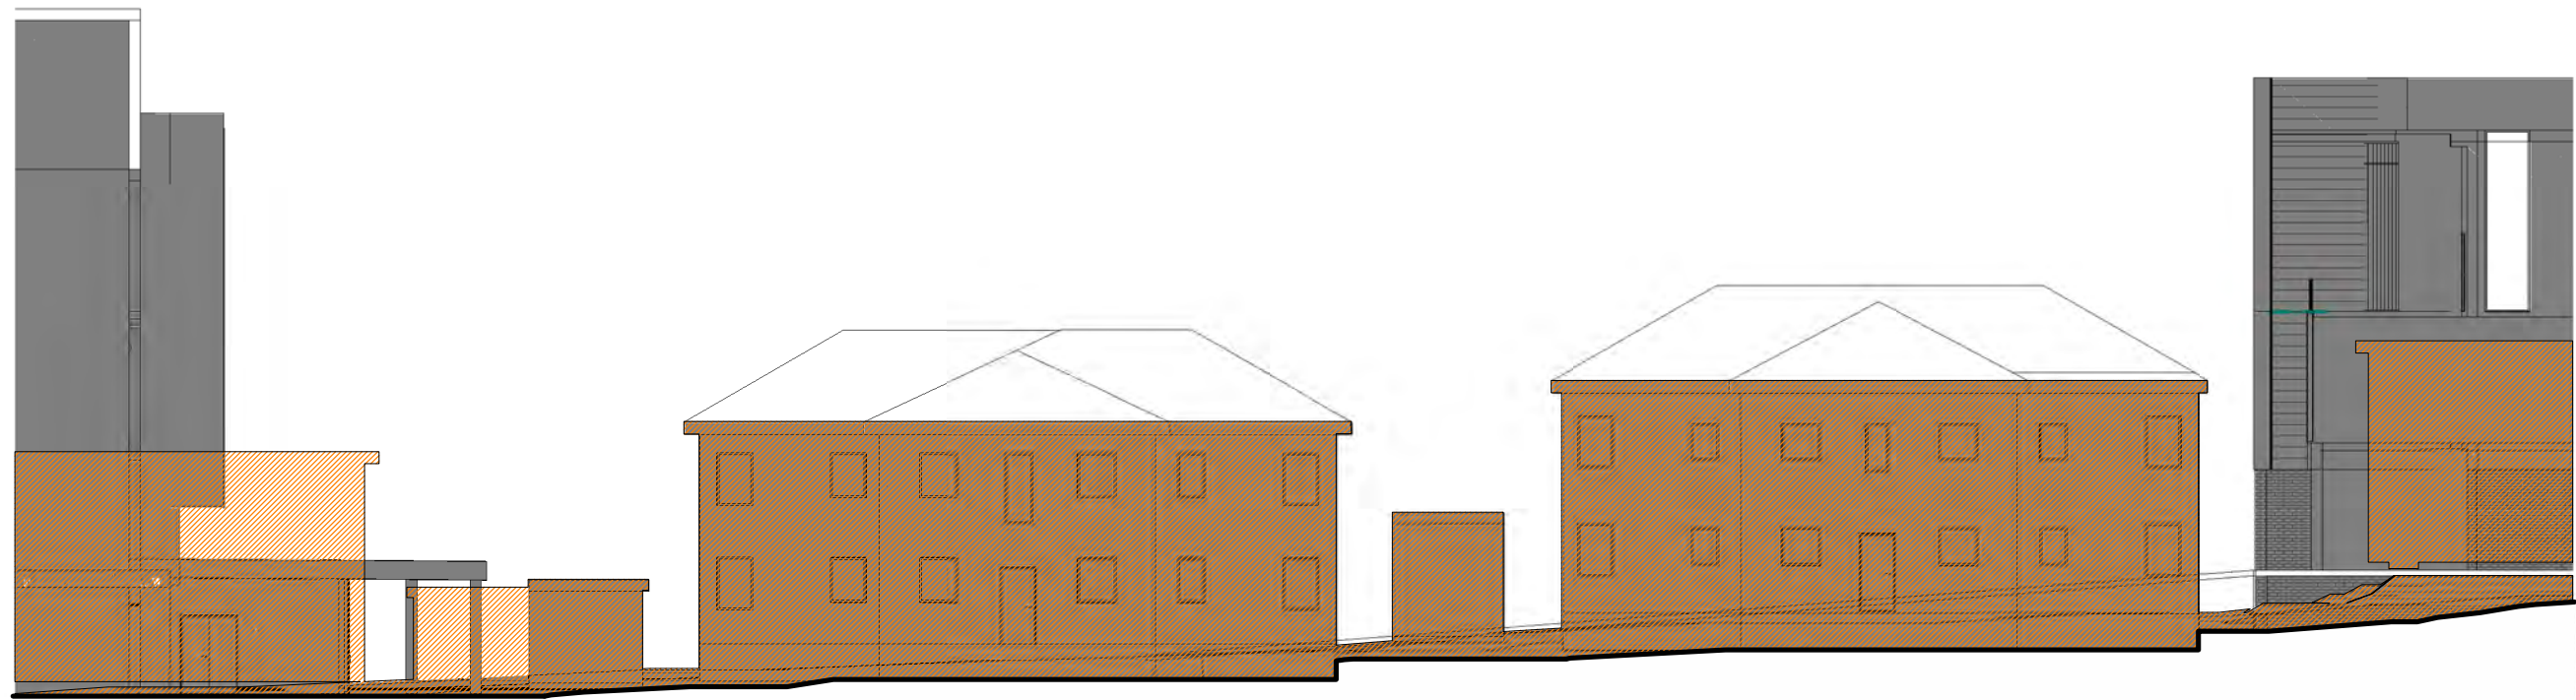


2 WINTER SOLSTICE 12PM

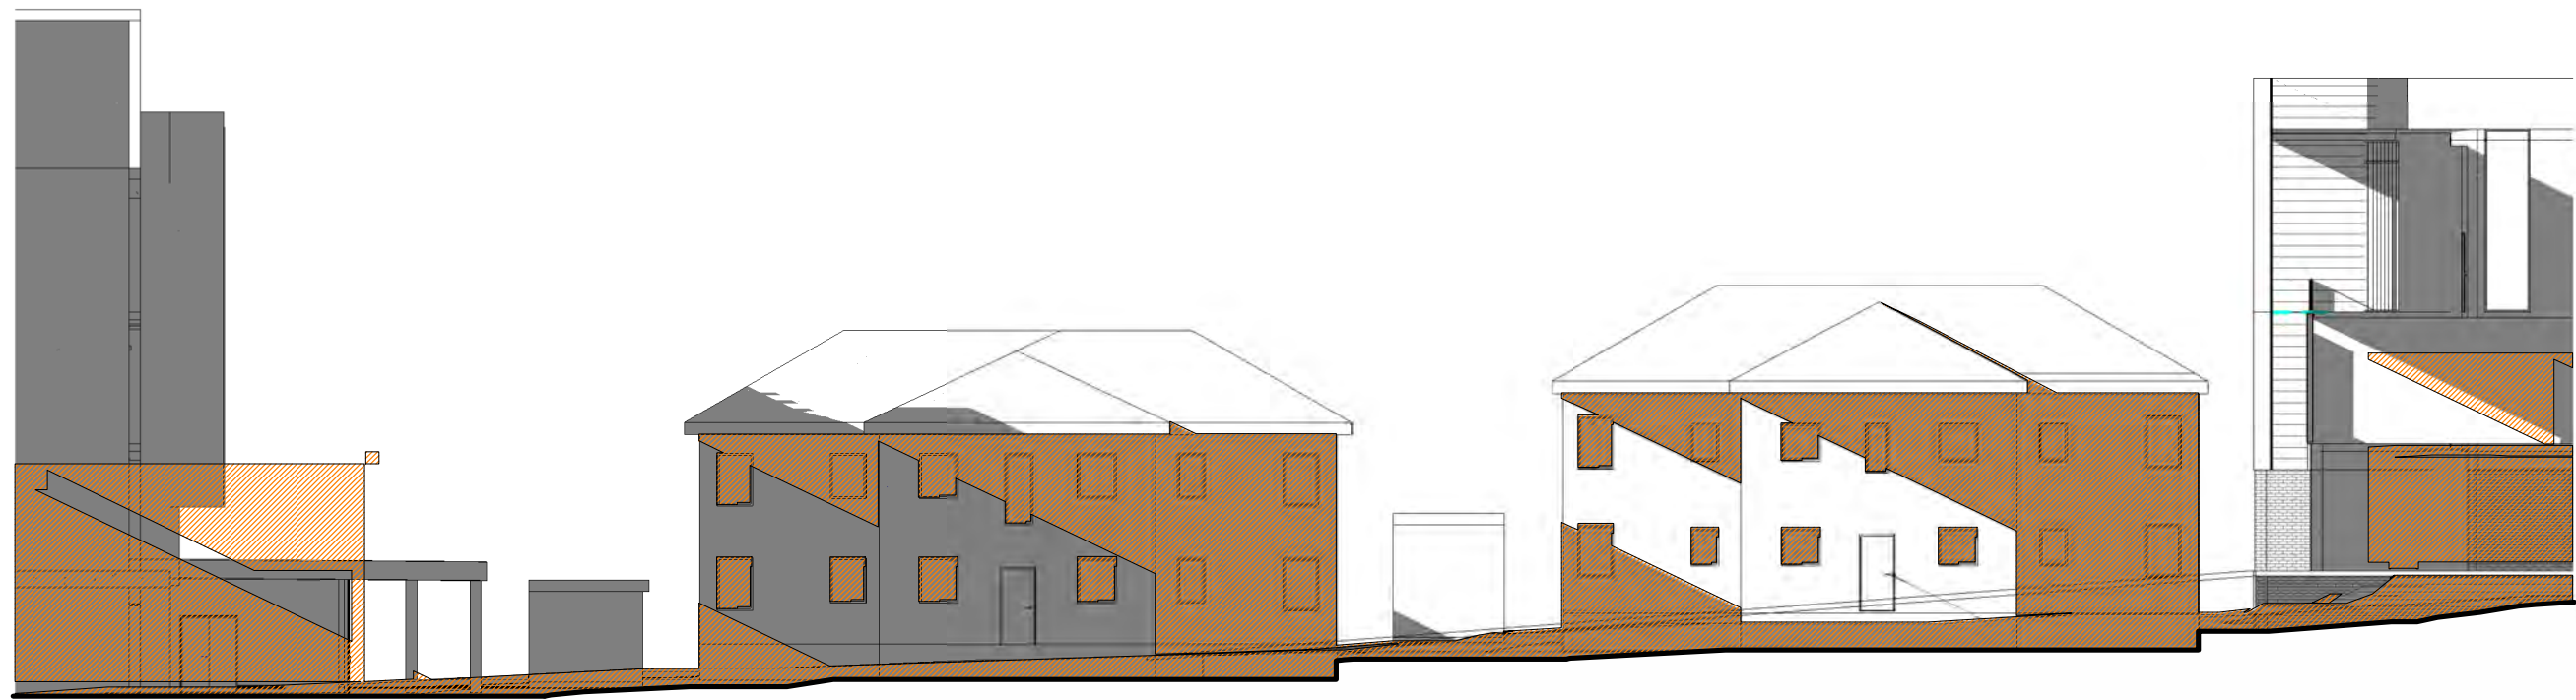


3 WINTER SOLSTICE 3PM

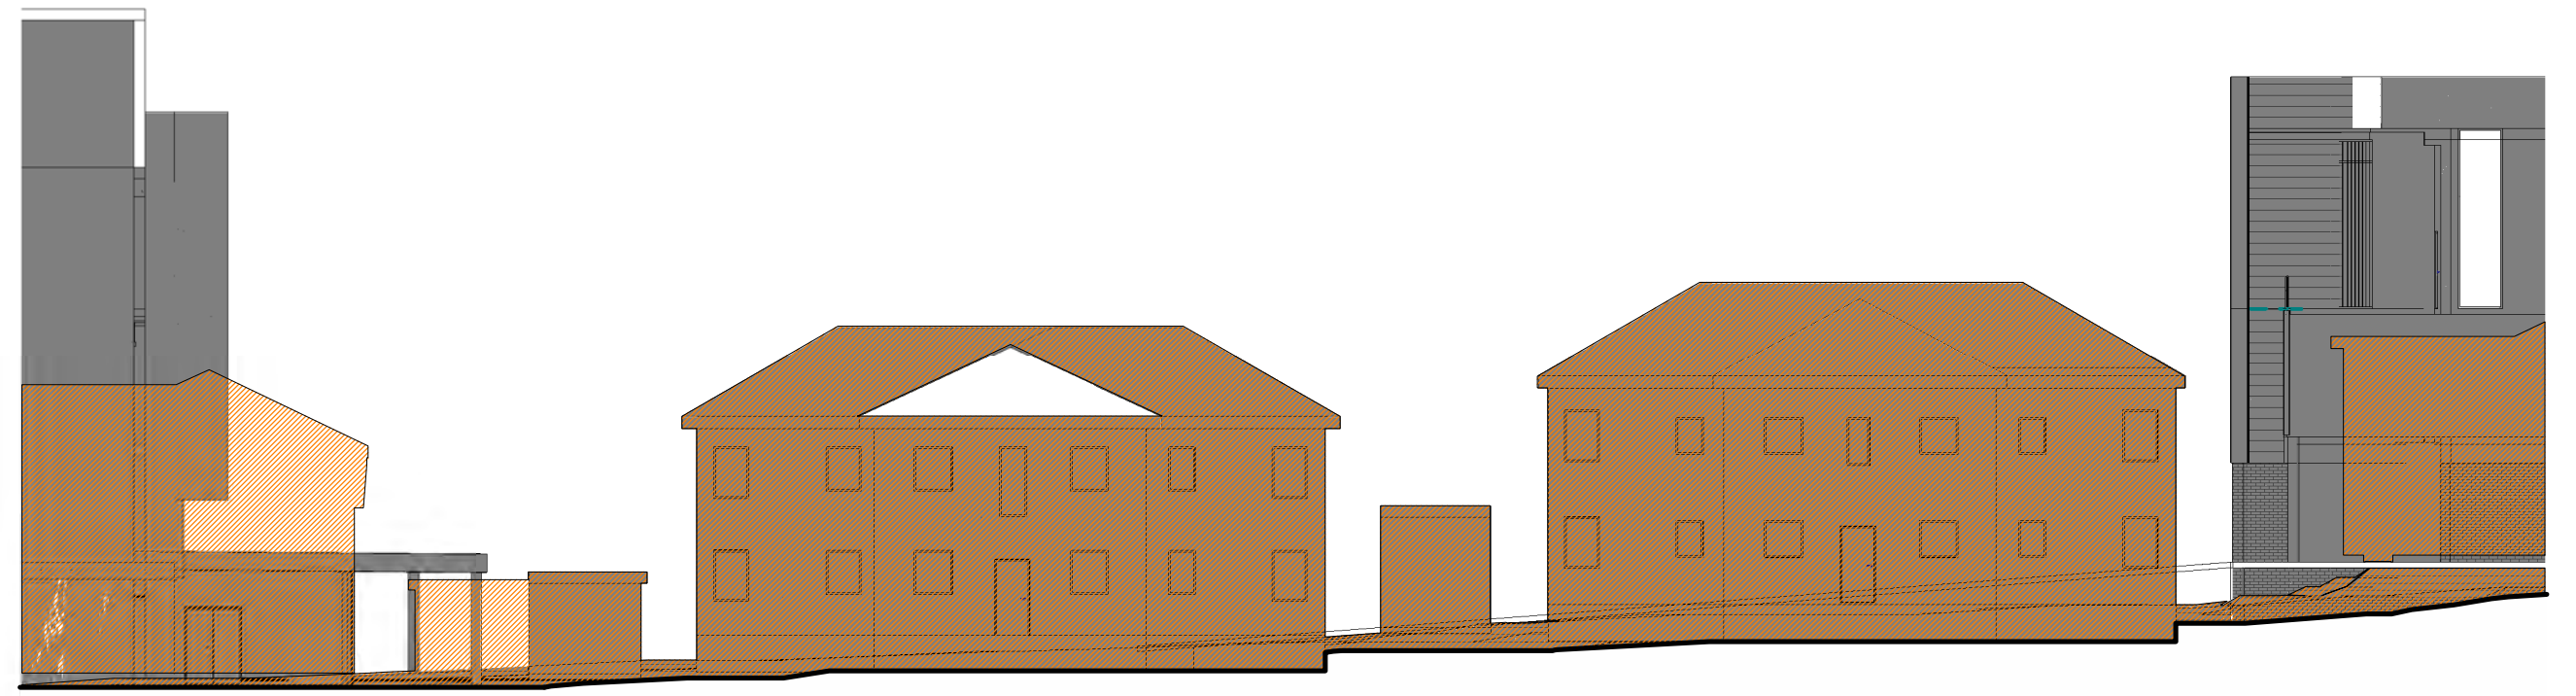





4 EQUINOX SEPTEMBER 9AM

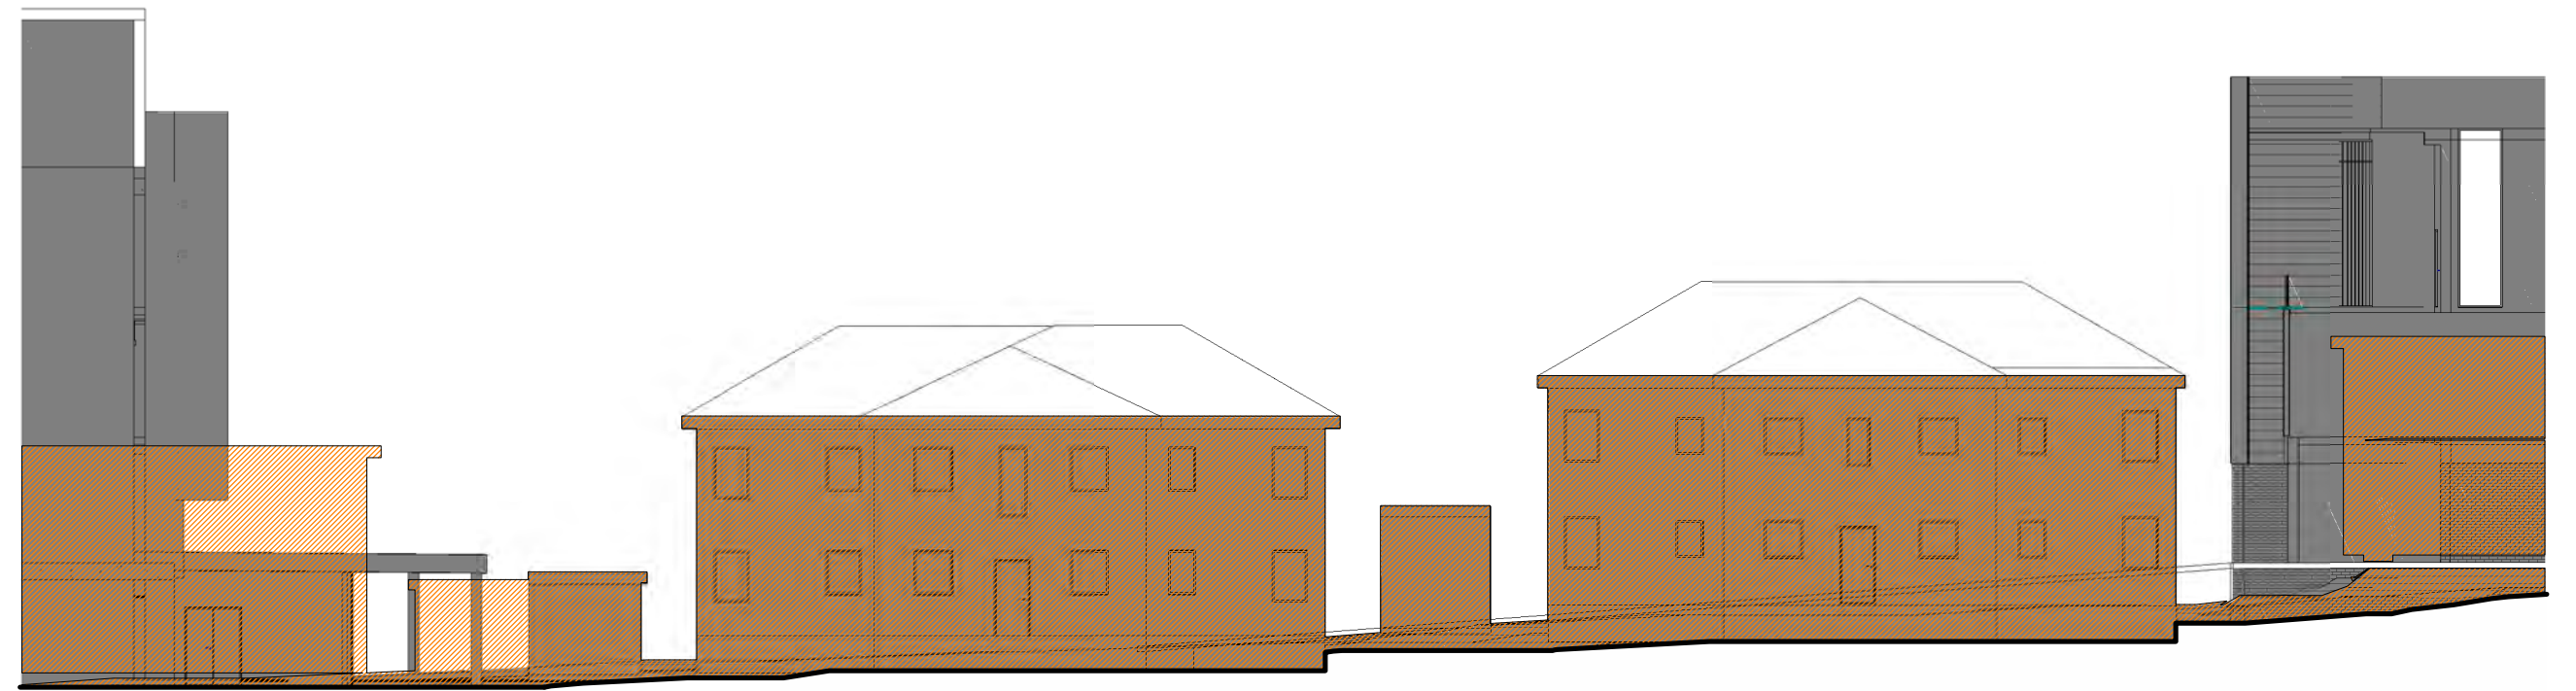

5 EQUINOX SEPTEMBER 12PM

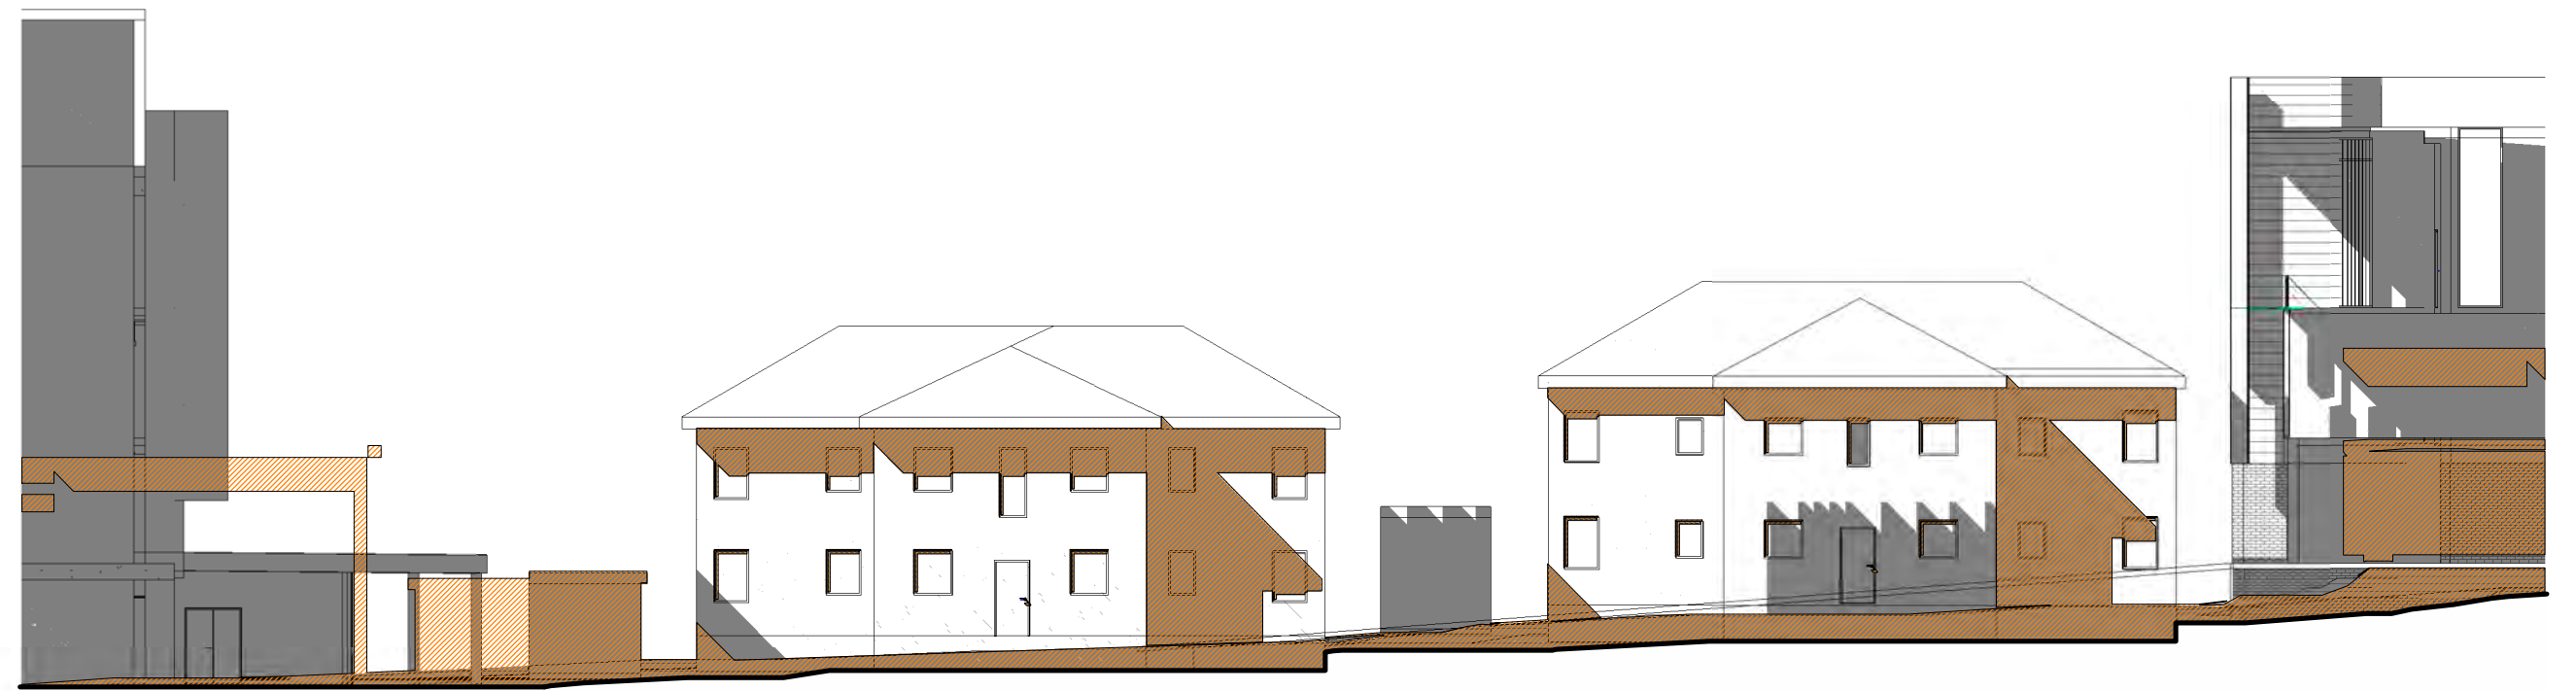

6 EQUINOX SEPTEMBER 3PM

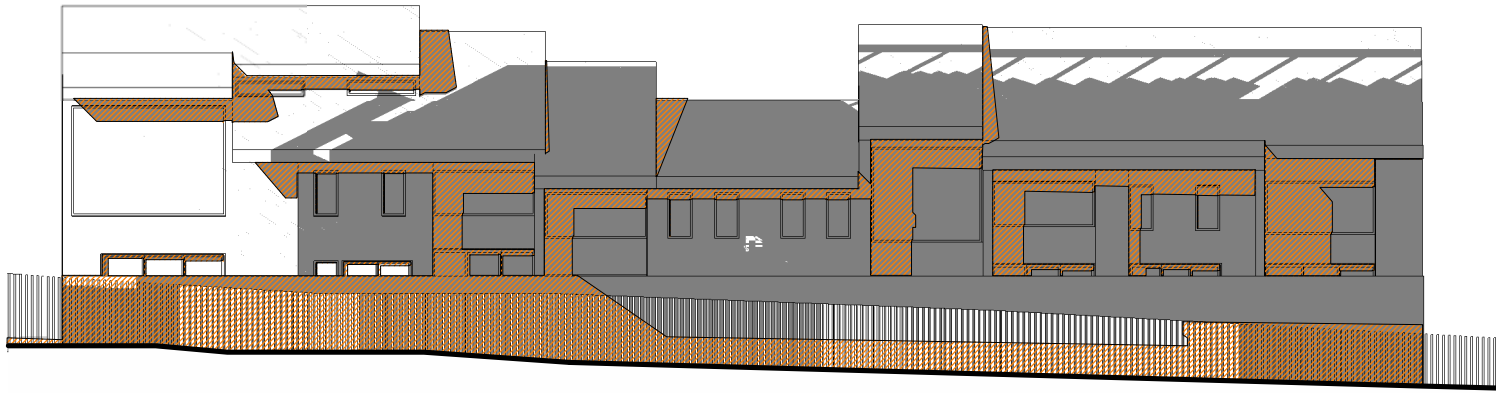
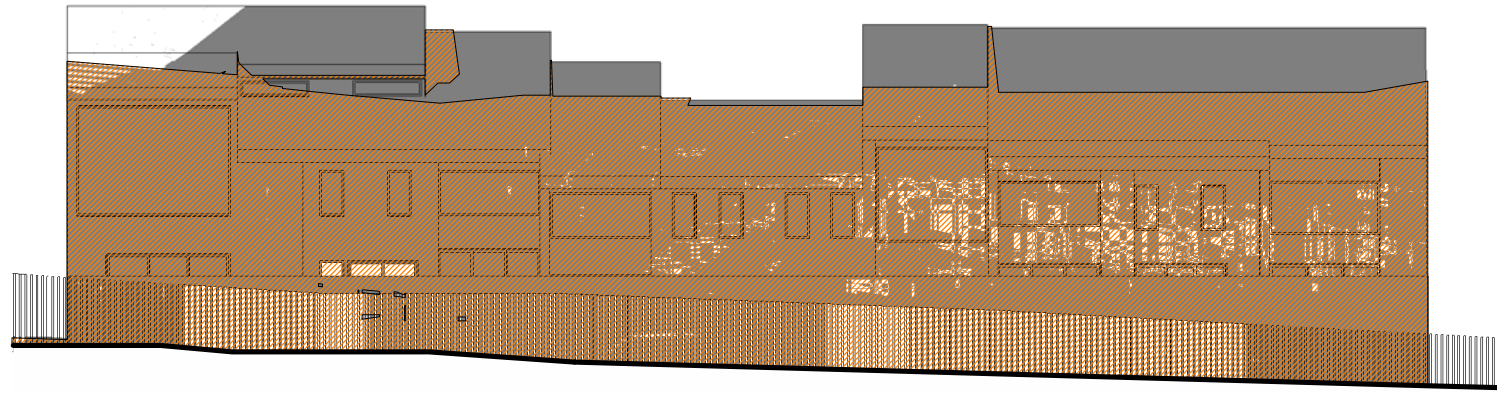
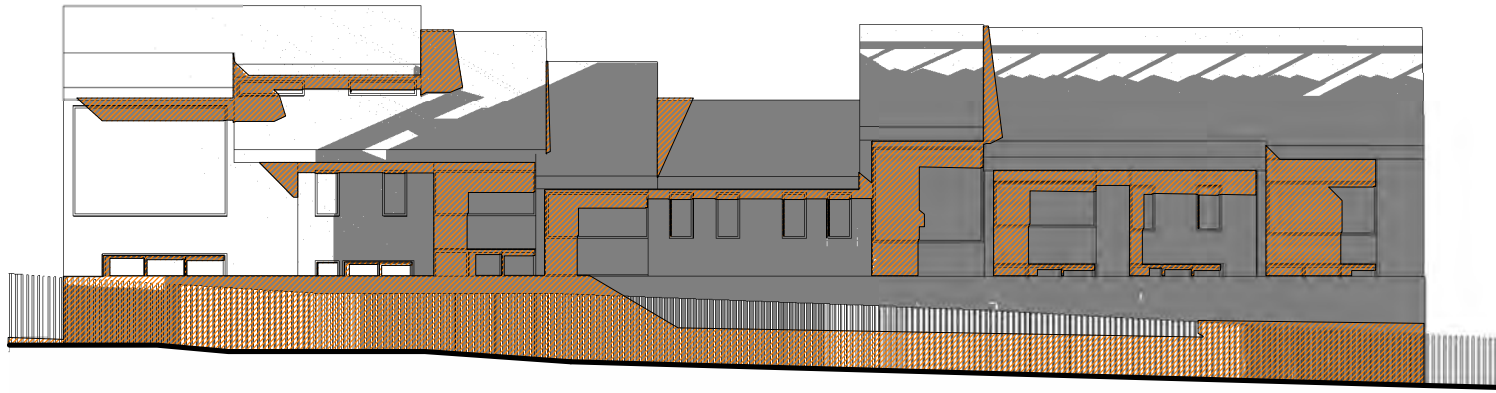
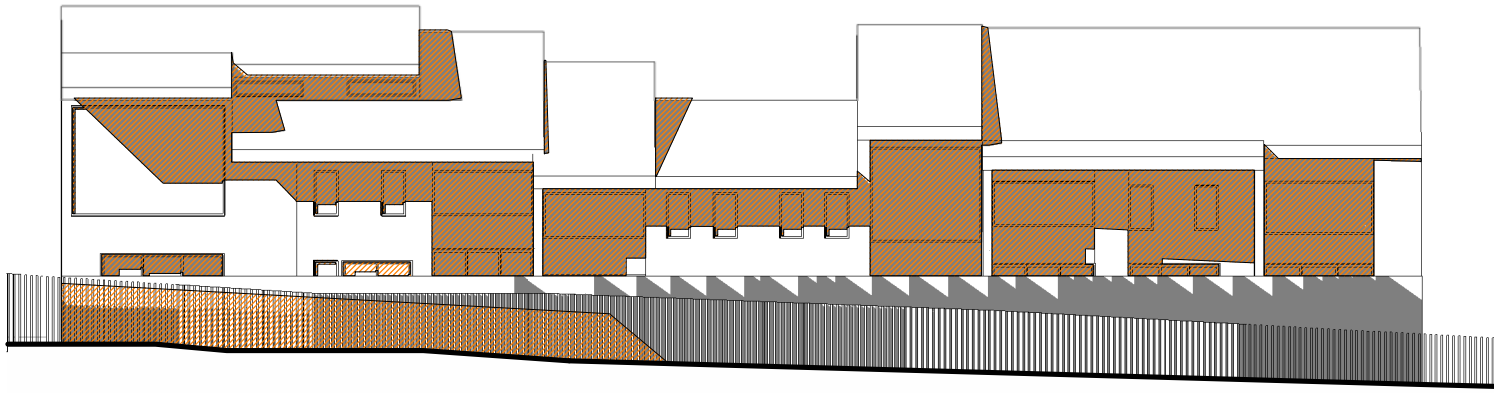


1 SUMMER SOLSTICE 9AM

4 EQUINOX MARCH 9AM

7 WINTER SOLSTICE 9AM

10 EQUINOX SEPTEMBER 9AM

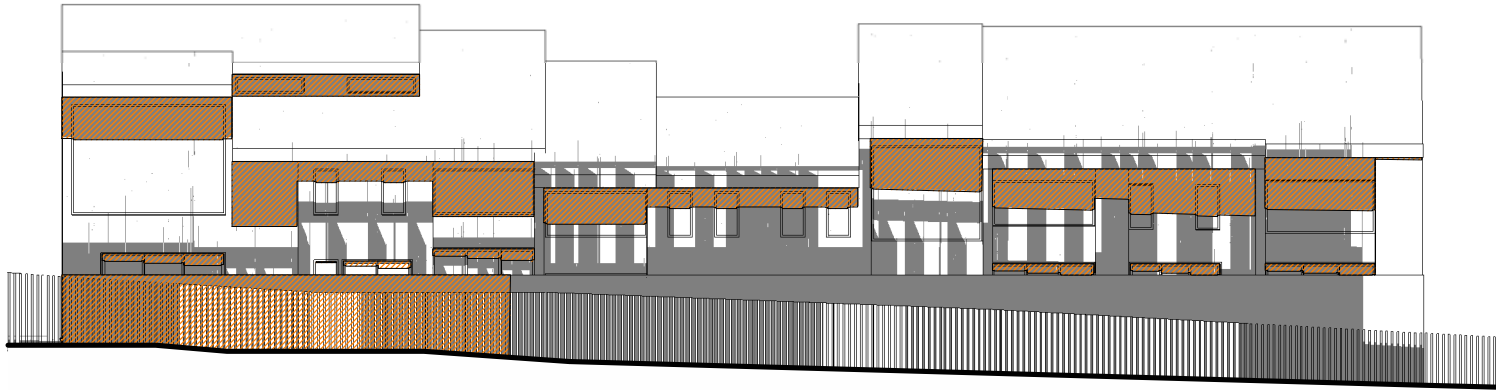
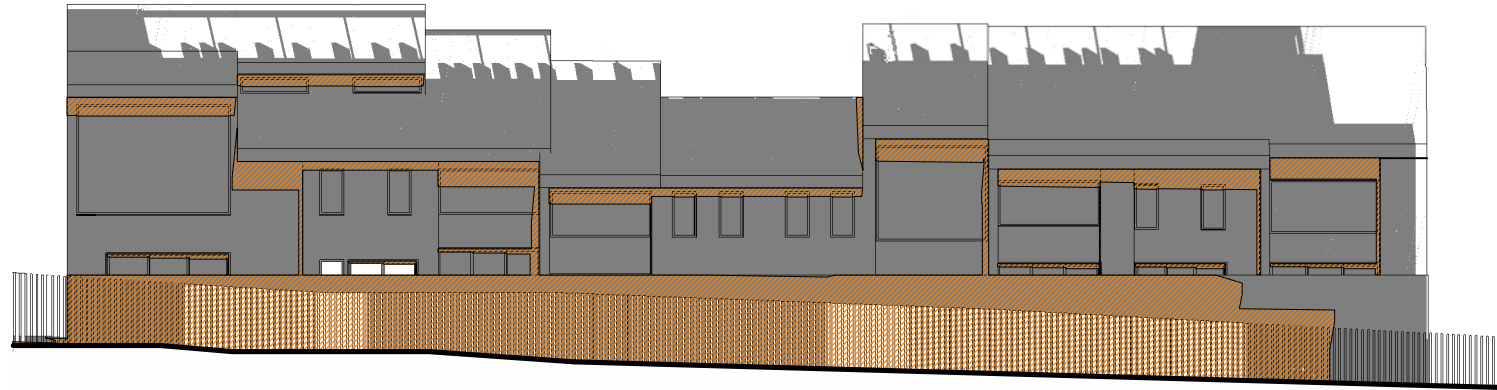
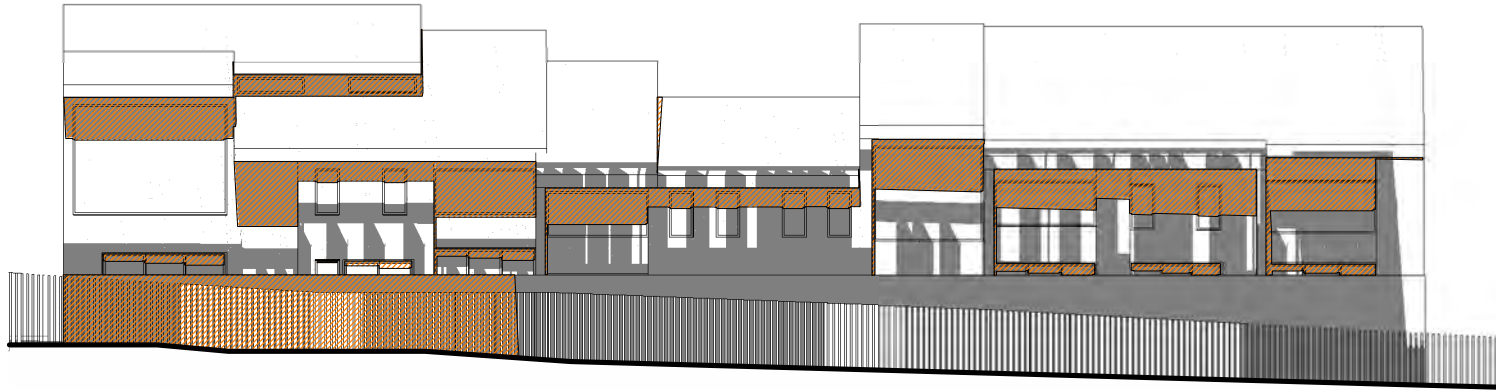
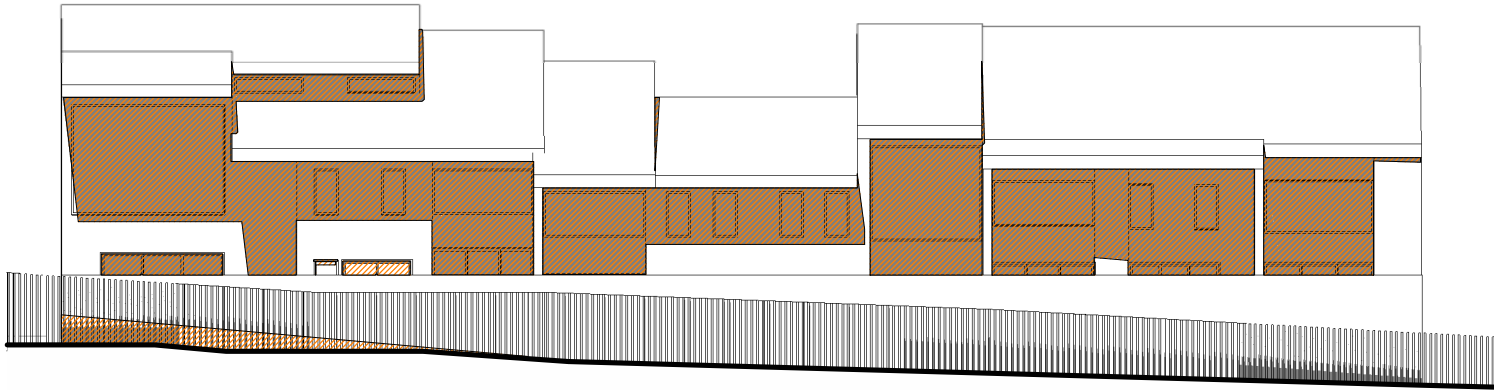


2 SUMMER SOLSTICE 12PM

5 EQUINOX MARCH 12PM

8 WINTER SOLSTICE 12PM

11 EQUINOX SEPTEMBER 12PM

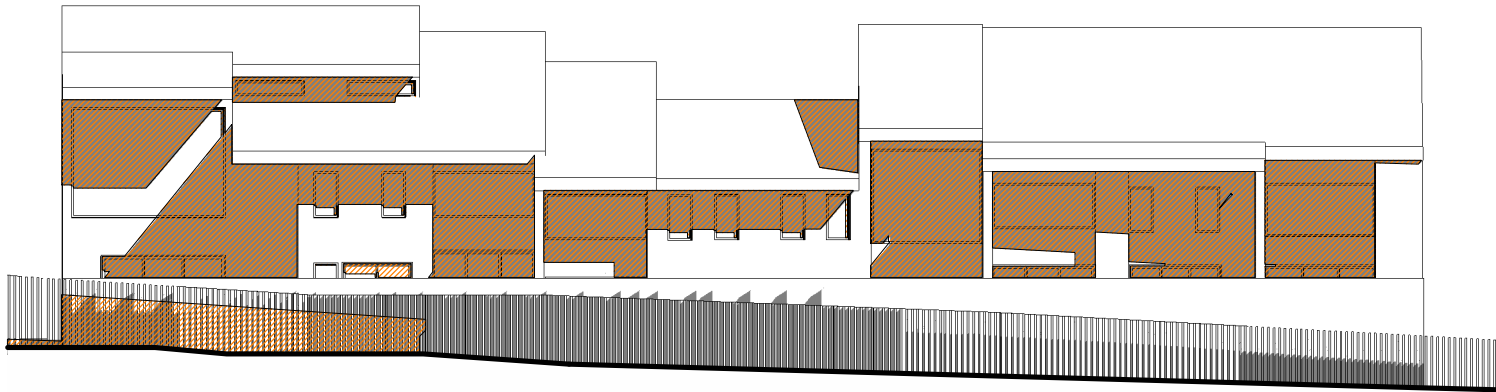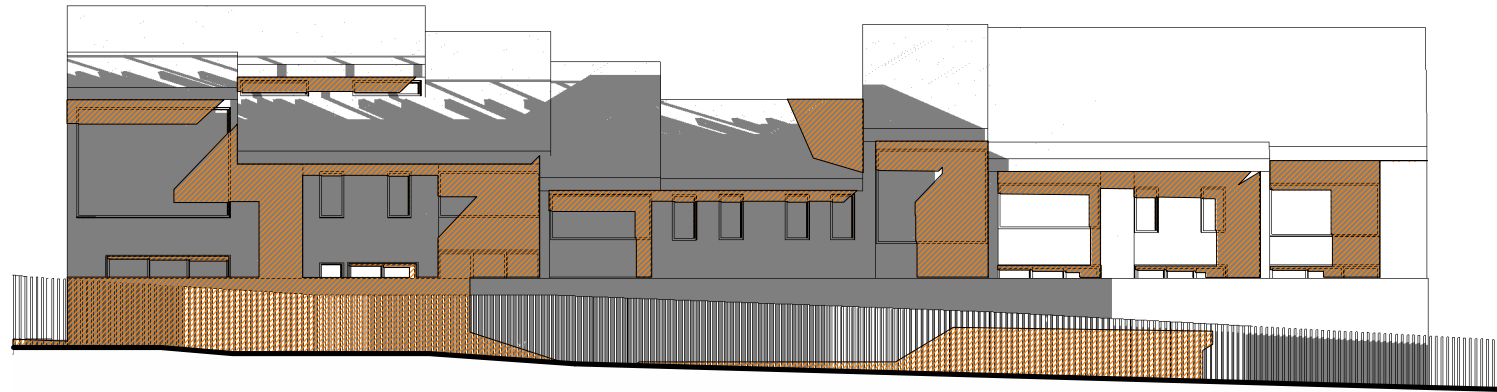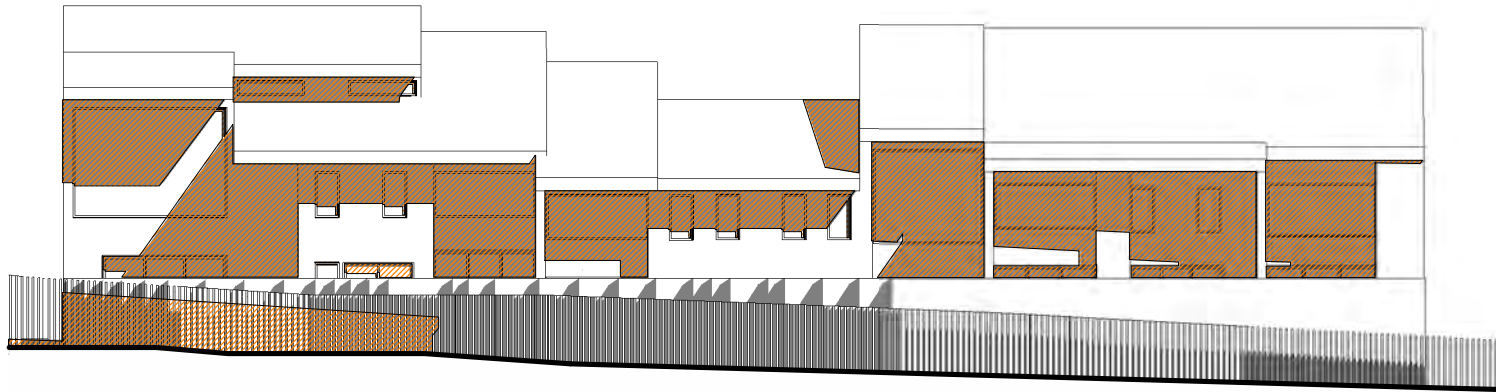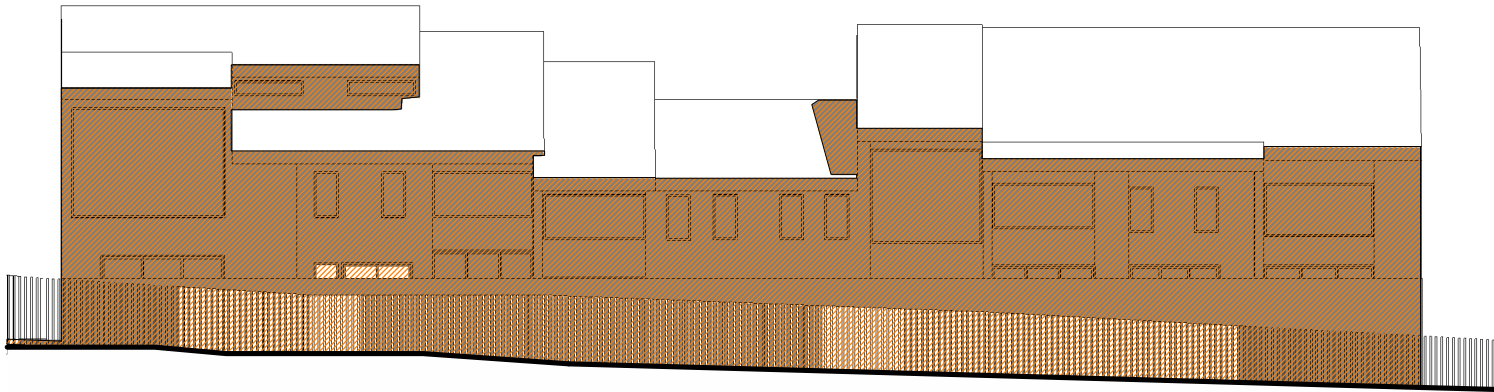

3 SUMMER SOLSTICE 3PM

6 EQUINOX MARCH 3PM

9 WINTER SOLSTICE 3PM

12 EQUINOX SEPTEMBER 3PM

CLIENT

Redlands

T +61 2 9968 9802
F +61 2 9909 3228



PROJECT MANAGER

**Sandrick Project Directions /
Bloompark Consulting**

T +61 2 8860 9494 / +61 2 9957 1473

TOWN PLANNING

Urbis

T +61 2 8233 9900

STRUCTURAL & CIVIL

TTW

T +61 2 9439 7288 F +61 2 9439 3146

ESD, ELECTRICAL & MECHANICAL

Steensen Varming

T +61 2 9967 2200

HYDRAULIC

Insync Services

T +61 9262 3400

ACOUSTIC

Wilkinson Murray

T +61 2 9437 4611

TRAFFIC

Traffix

T +61 8324 9700

LANDSCAPE

Silk Consulting Landscape Architects

T +61 2 9966 1960

QUANTITY SURVEYOR

Rider Levett Bucknall

T +61 2 9922 2277

Rev	Date	Description	Checked	Auth.
A	13/05/15	Issued for SSDA ToA	RD	AK

LEGEND

EXISTING SHADOWS

PROPOSED SHADOWS

Proj. Dir

AK

Proj. Arch

VC

Drawn

HC

Job No.

141091

Date

MAY 15

Scale

1 : 200 @ A1

NSW Nominated Architects

Robert Denton Reg. No. 5782
Alex Kibble Reg. No. 6015

Do not scale drawings. Verify all dimensions on site. Notify architect of all discrepancies

Project

**REDLANDS SENIOR CAMPUS
MASTERPLAN**

Drawing Title

19 WATERS ROAD SOLAR STUDY

Drawing No.

AR-MP-4013

Revision

A


Tanner Kibble Denton Architects Pty Ltd

PO Box 660 Darlinghurst NSW 1300 Australia
Level 1, 19 Foster Street, Surry Hills NSW 2010 Australia
T +61 2 9281 4399
F +61 2 9281 4337
www.tkda.com.au




TKDArchitects


Tanner Kibble Denton

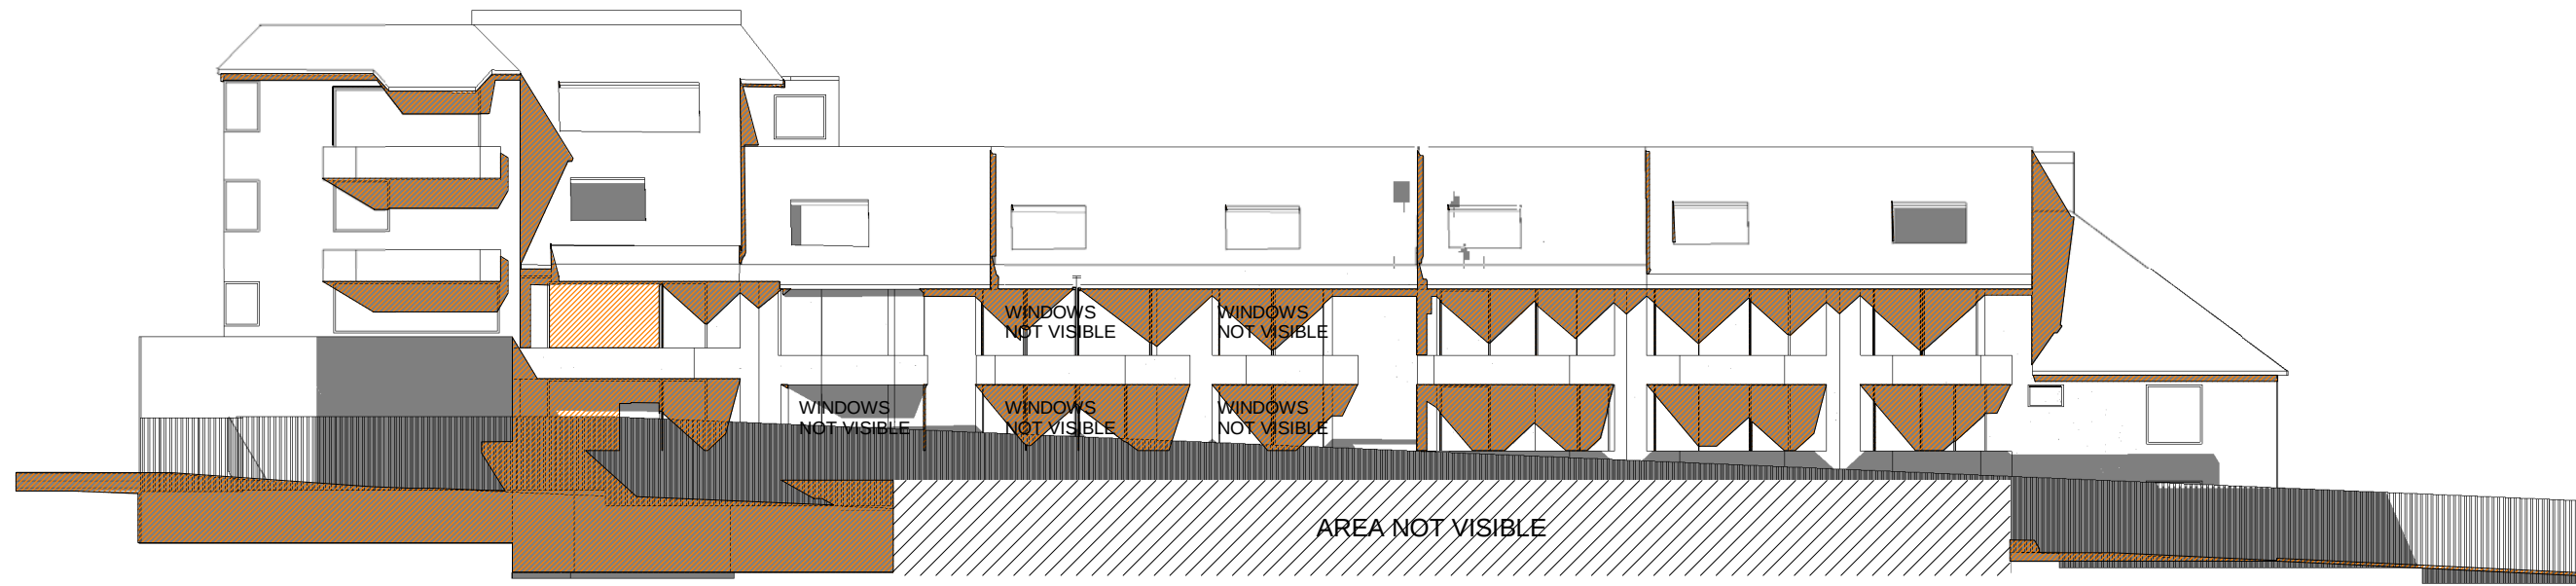


1 SUMMER SOLSTICE 9AM

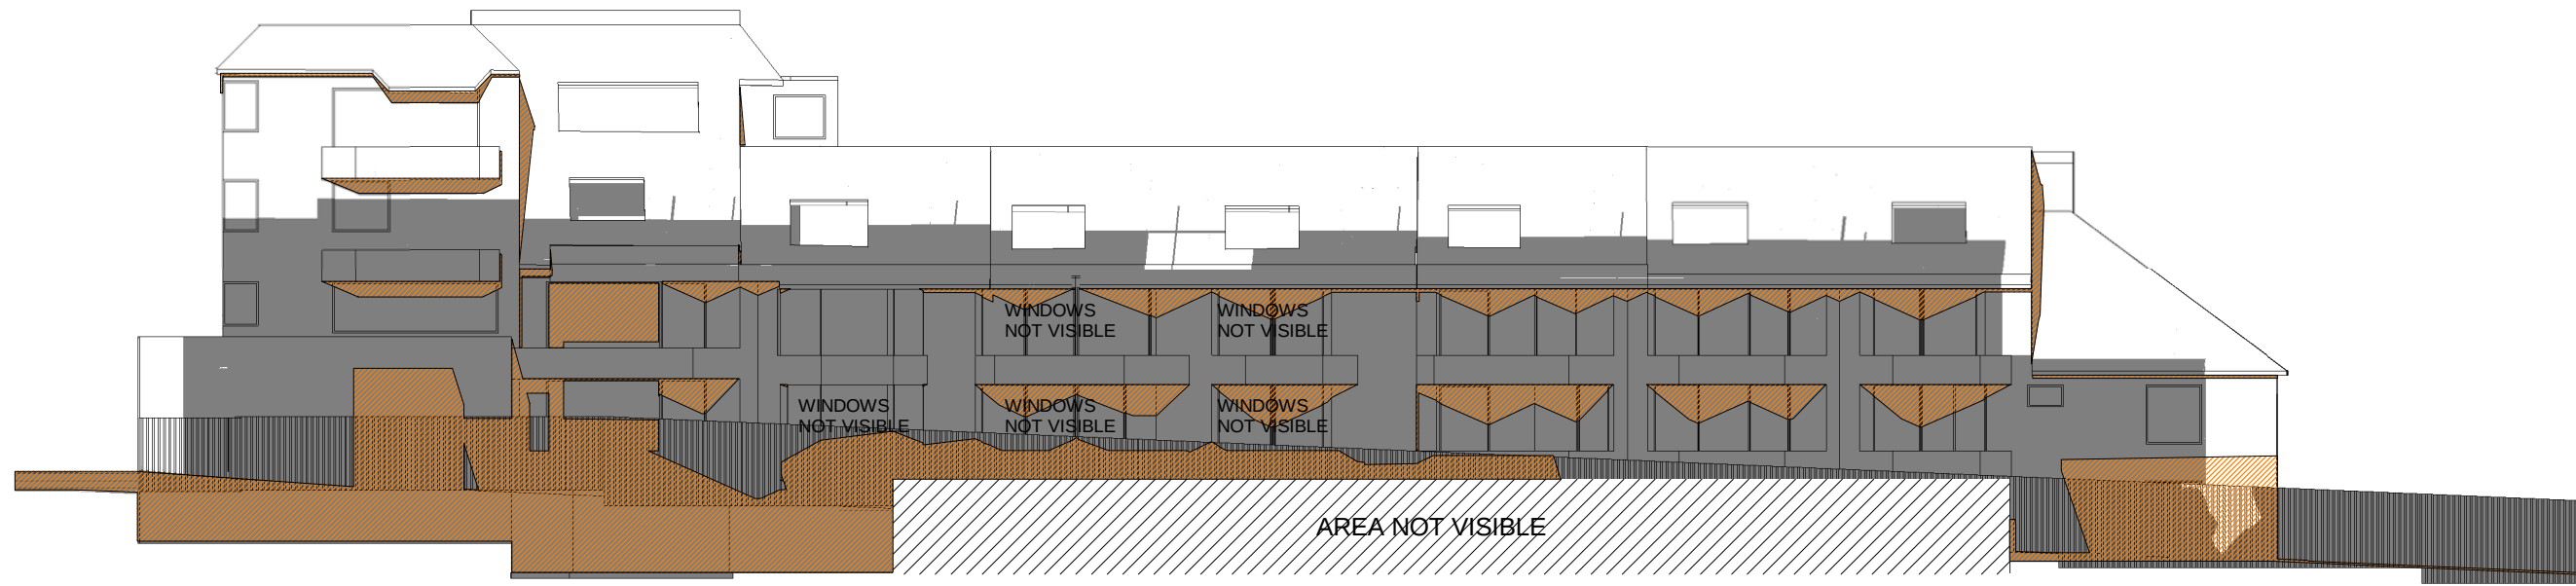


4 EQUINOX MARCH 9AM

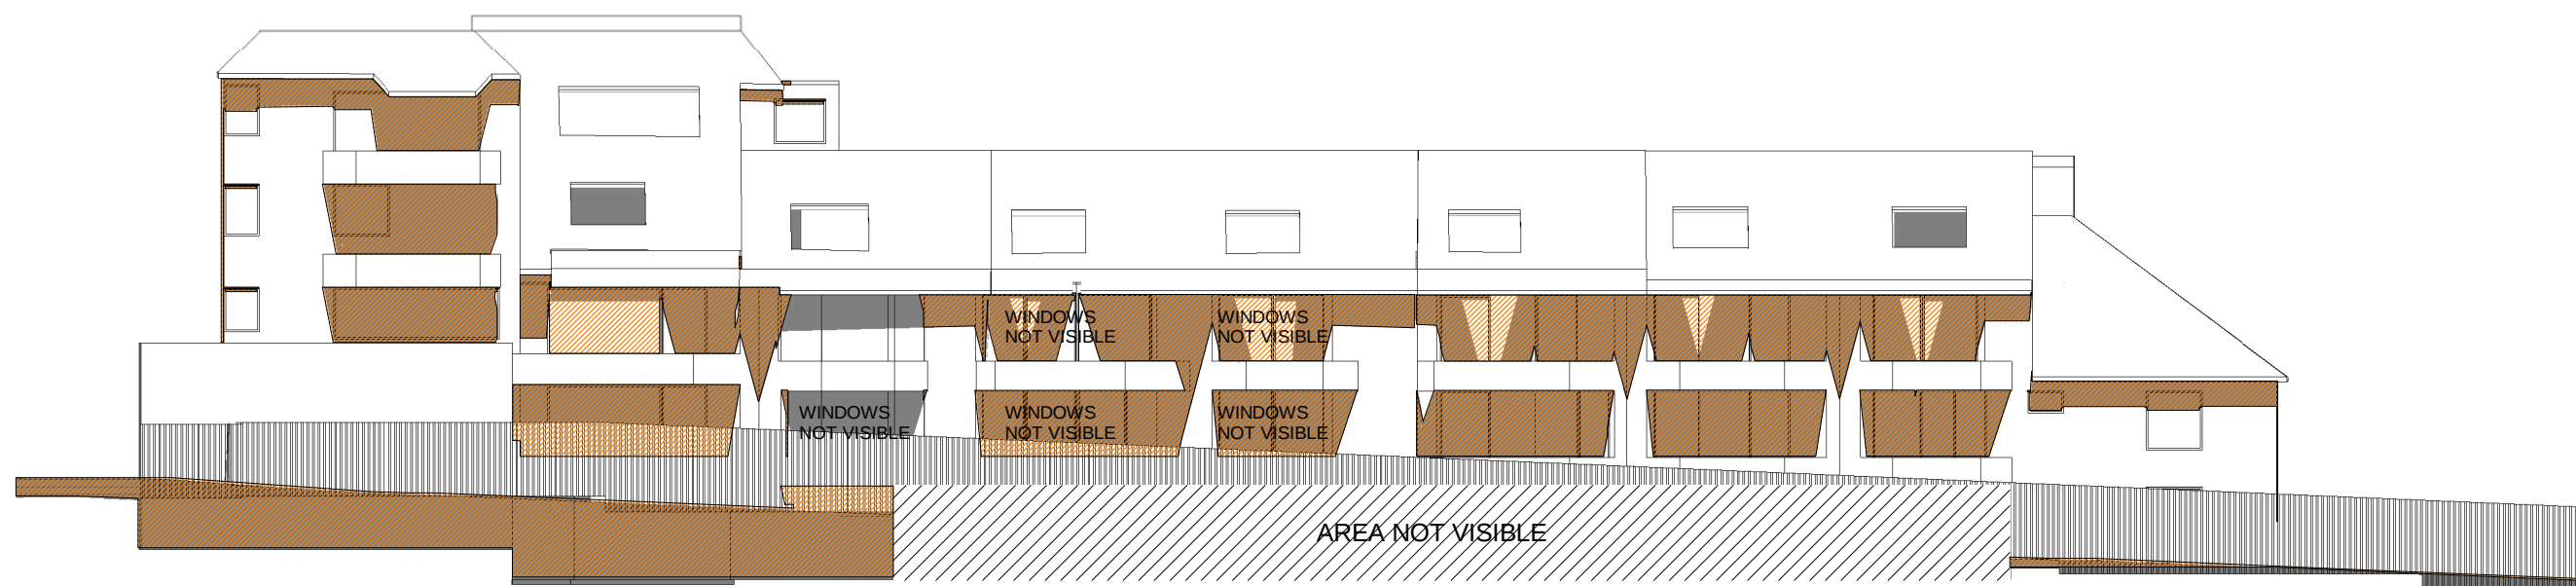


2 SUMMER SOLSTICE 12PM

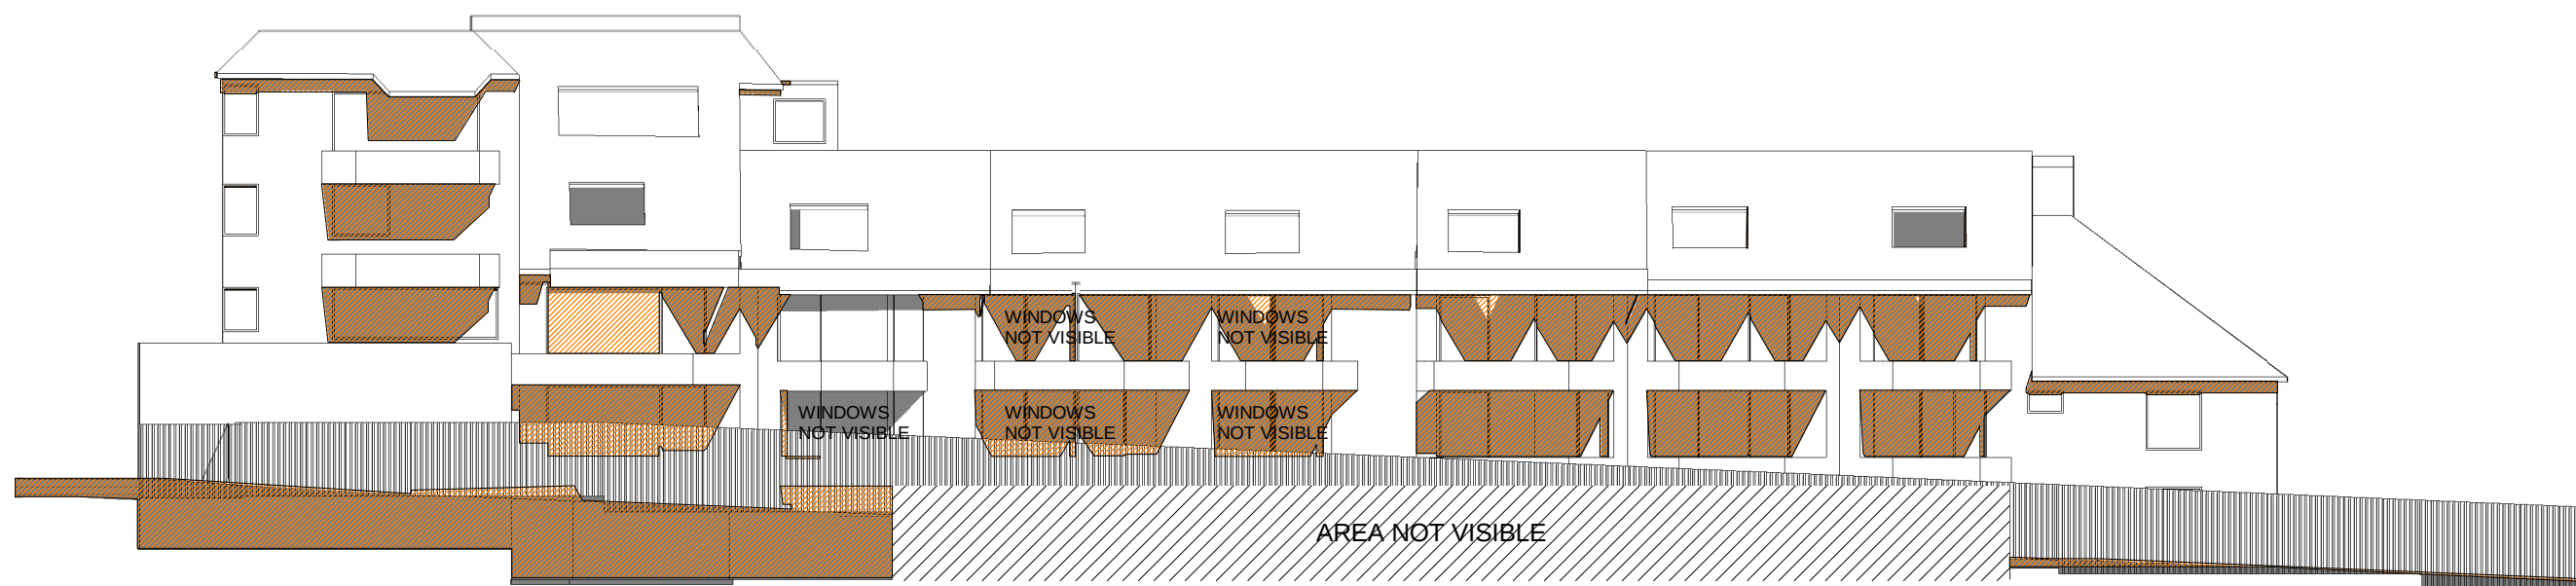

5 EQUINOX MARCH 12PM

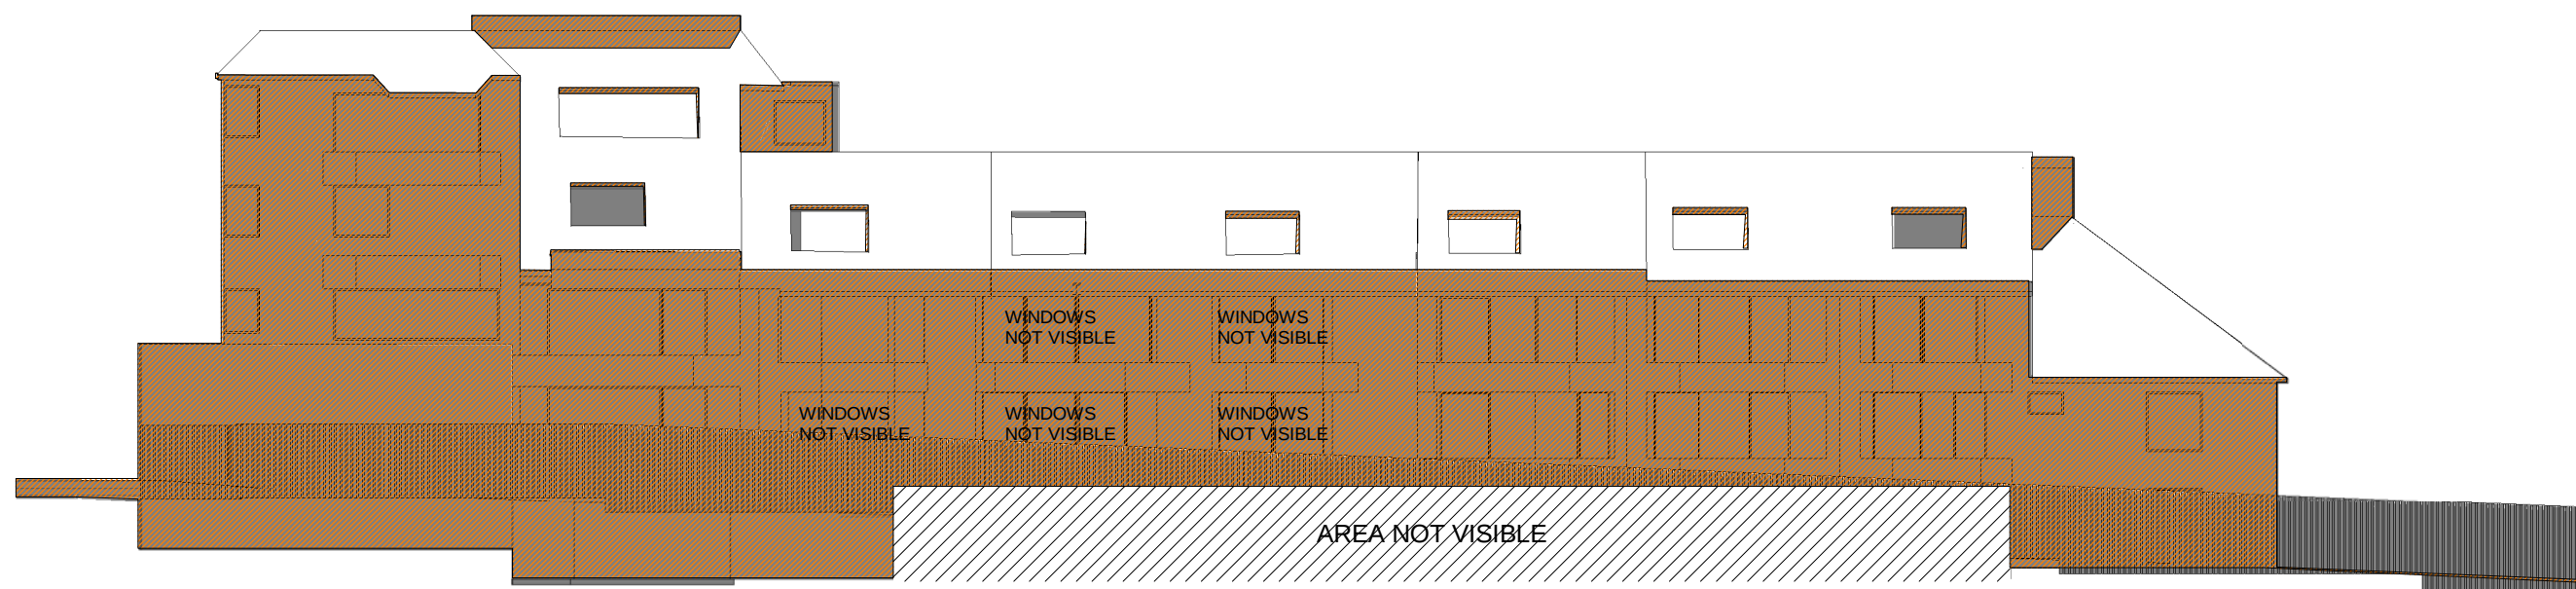

3 SUMMER SOLSTICE 3PM

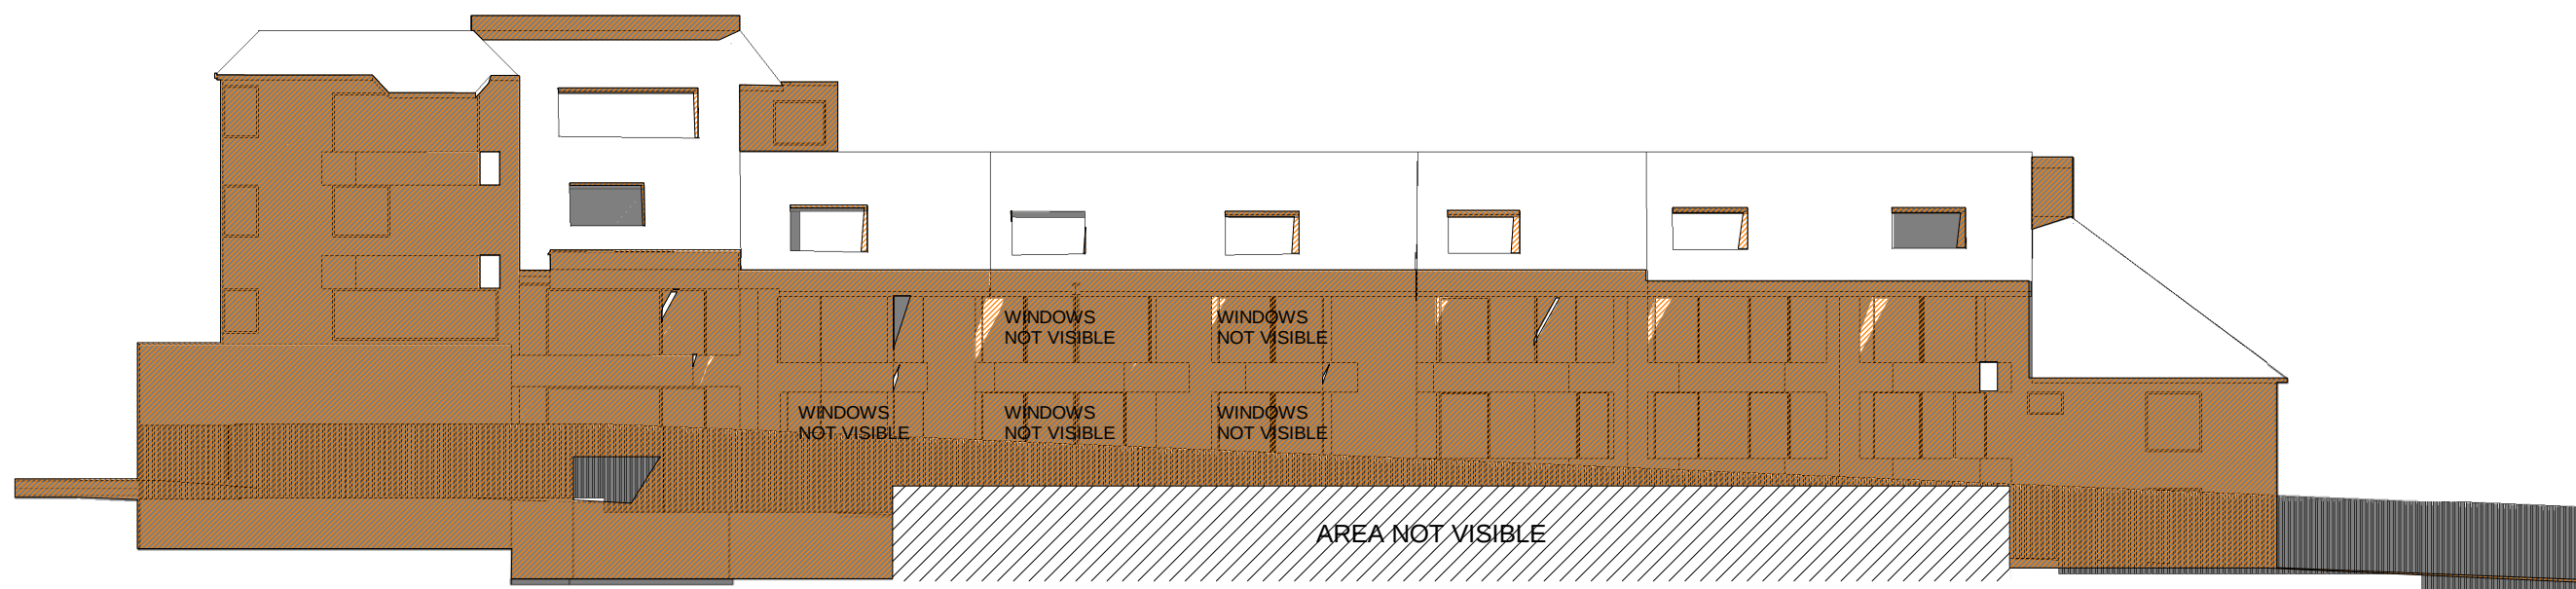

6 EQUINOX MARCH 3PM