


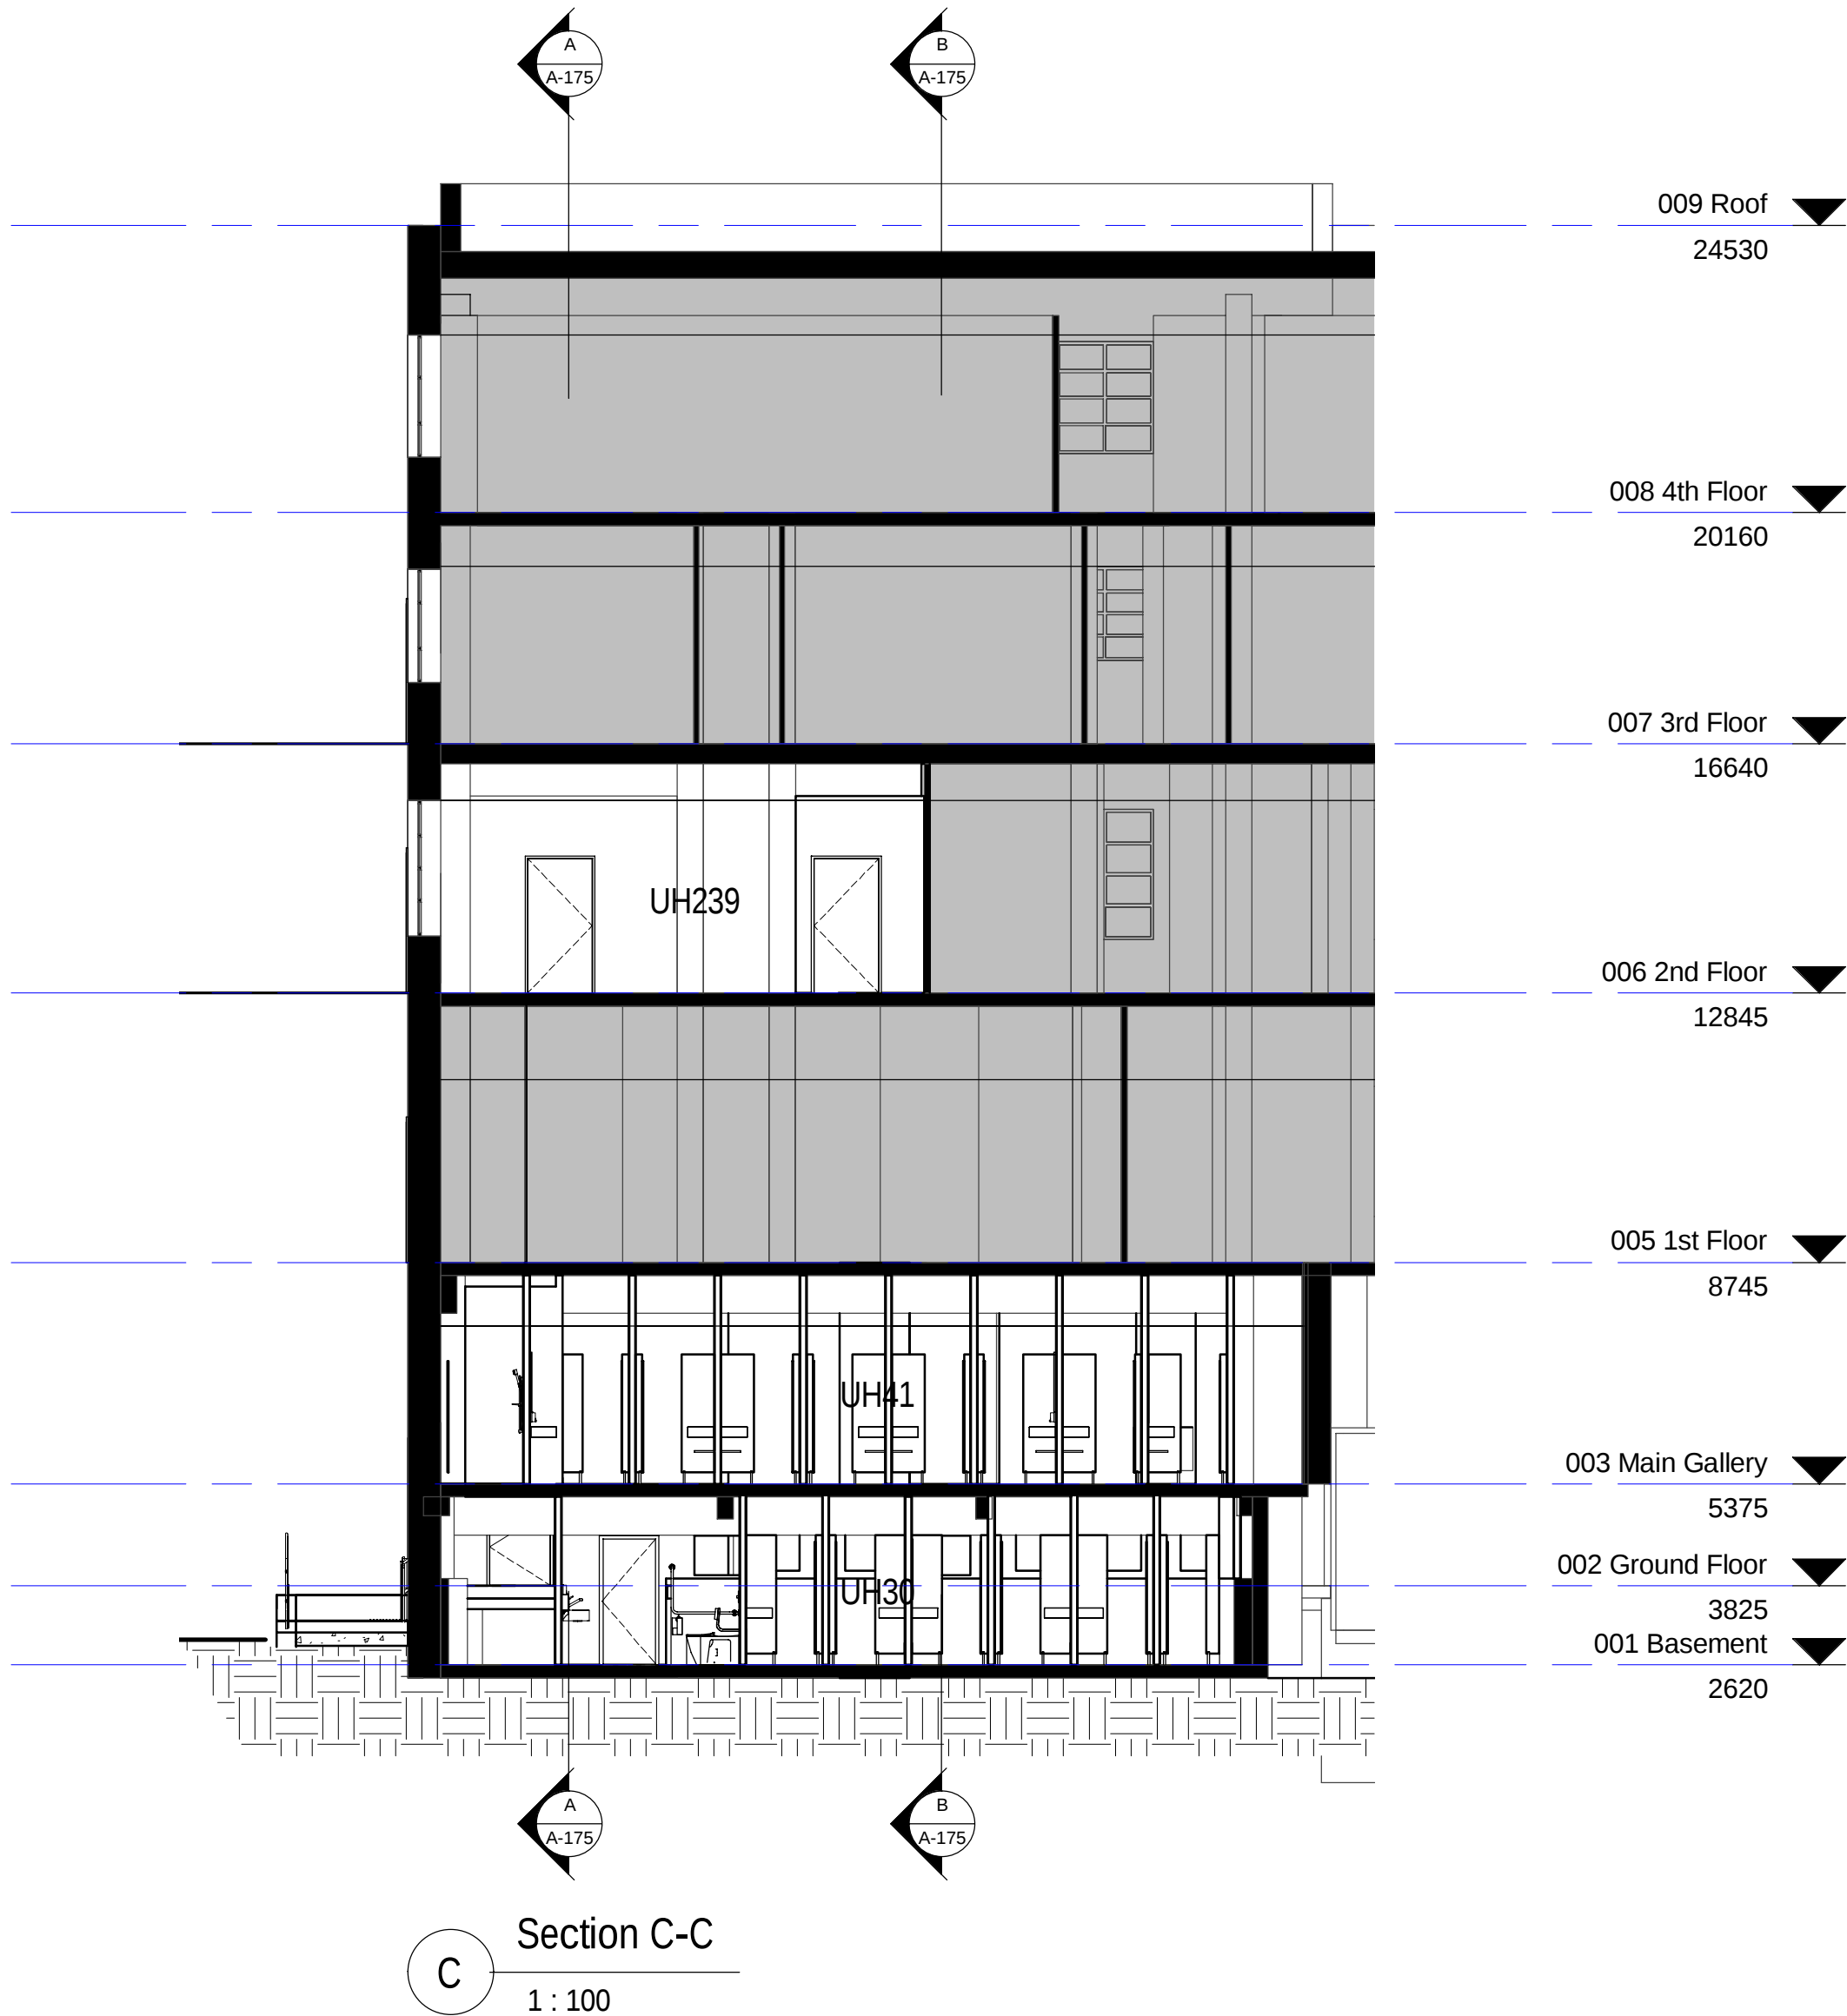

C Section C-C
1 : 100



D Section D-D
1 : 100



E Section E-E
1 : 100

NOTE:
ALL CODES TO BE READ IN
CONJUNCTION WITH PROJECT
TECHNICAL REFERENCE SHEET

CLIENT



PROJECT MANAGER

APP

Level 2, 426 King Street
Newcastle NSW 2302
PO Box 2335
Danger NSW 2302
T +61 2 4926 7600 F +61 2 4927 0930

BUILDING SURVEYOR

PHILIP CHUN

SUITE 404, 44 HAMPODEN ROAD
APTARMON NSW 2004
T +61 2 9412 2322 F +61 2 9412 2433

BUILDING SERVICES ENGINEERING

AECOM

Level 9, 9 Exhibition Street,
Melbourne, VIC 3000
T +61 3 9653 1234 F +61 3 9654 7117

STRUCTURAL, CIVIL & FACADE ENGINEERING

AURECON

Aurecon Centre
Level 8, 350 Collins Street
Docklands VIC 3008
PO Box 23061
Docklands VIC 3002
T +61 3 9975 3000 F +61 3 9975 3444

LANDSCAPE ARCHITECT

McGREGOR COXALL

Level 4, 125 Flinders Lane Melbourne VIC 3000
GPO Box 1634 Melbourne VIC 3000
T +61 (0)3 99991608 F +61 (0)3 8669 4414

THE CONTRACTOR MUST VERIFY ALL DIMENSIONS ON
SITE BEFORE COMMENCING ANY WORK OR MAKING OF
ANY SHOP DRAWINGS. FIGURED DIMENSIONS MUST BE
USED IN PREFERENCE TO SCALED DIMENSIONS. ALL
SCALED DIMENSIONS MUST BE VERIFIED ON SITE. THIS
DRAWING IS COPYRIGHT AND REMAINS THE PROPERTY
OF THE ARCHITECT.

REV. DETAILS

T 1 TENDER ISSUE

DATE

31.10.14

Level 3, 246 Bourke Street
Melbourne Victoria
Australia 3000
T +61 3 9600 2818
F +61 3 9600 2819
lyons@lyonsarch.com.au
www.lyonsarch.com.au



PROJECT

UNIVERSITY HOUSE,
NEWCASTLE
King St
2300 Newcastle

DRAWING TITLE

UH - Sections C-C, D-D & E-E

DESIGN DEVELOPMENT

JOB No.

10021 TH

DRAWING No.

A-176

CHECKED

AKF

DATE

OCT 2014

REVISION

T 1

SCALE

1 : 100 @B1

DATE

OCT 2014

REVISION

T 1