



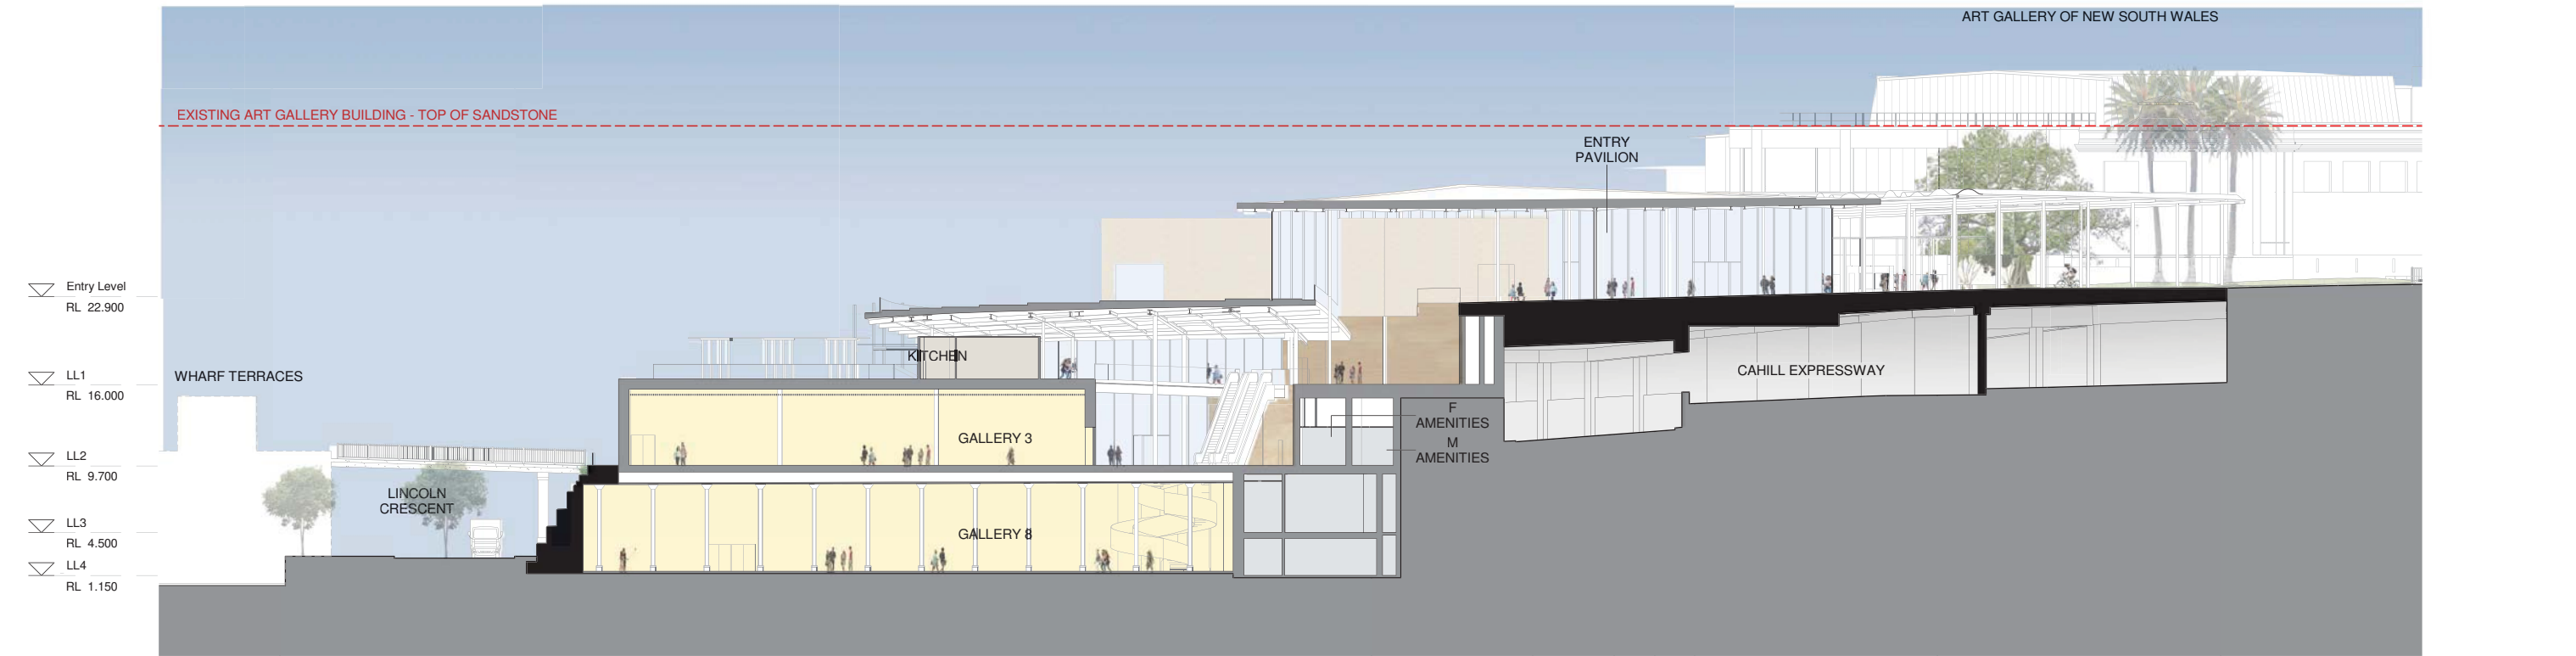

1 Section AA
Scale: 1 : 250

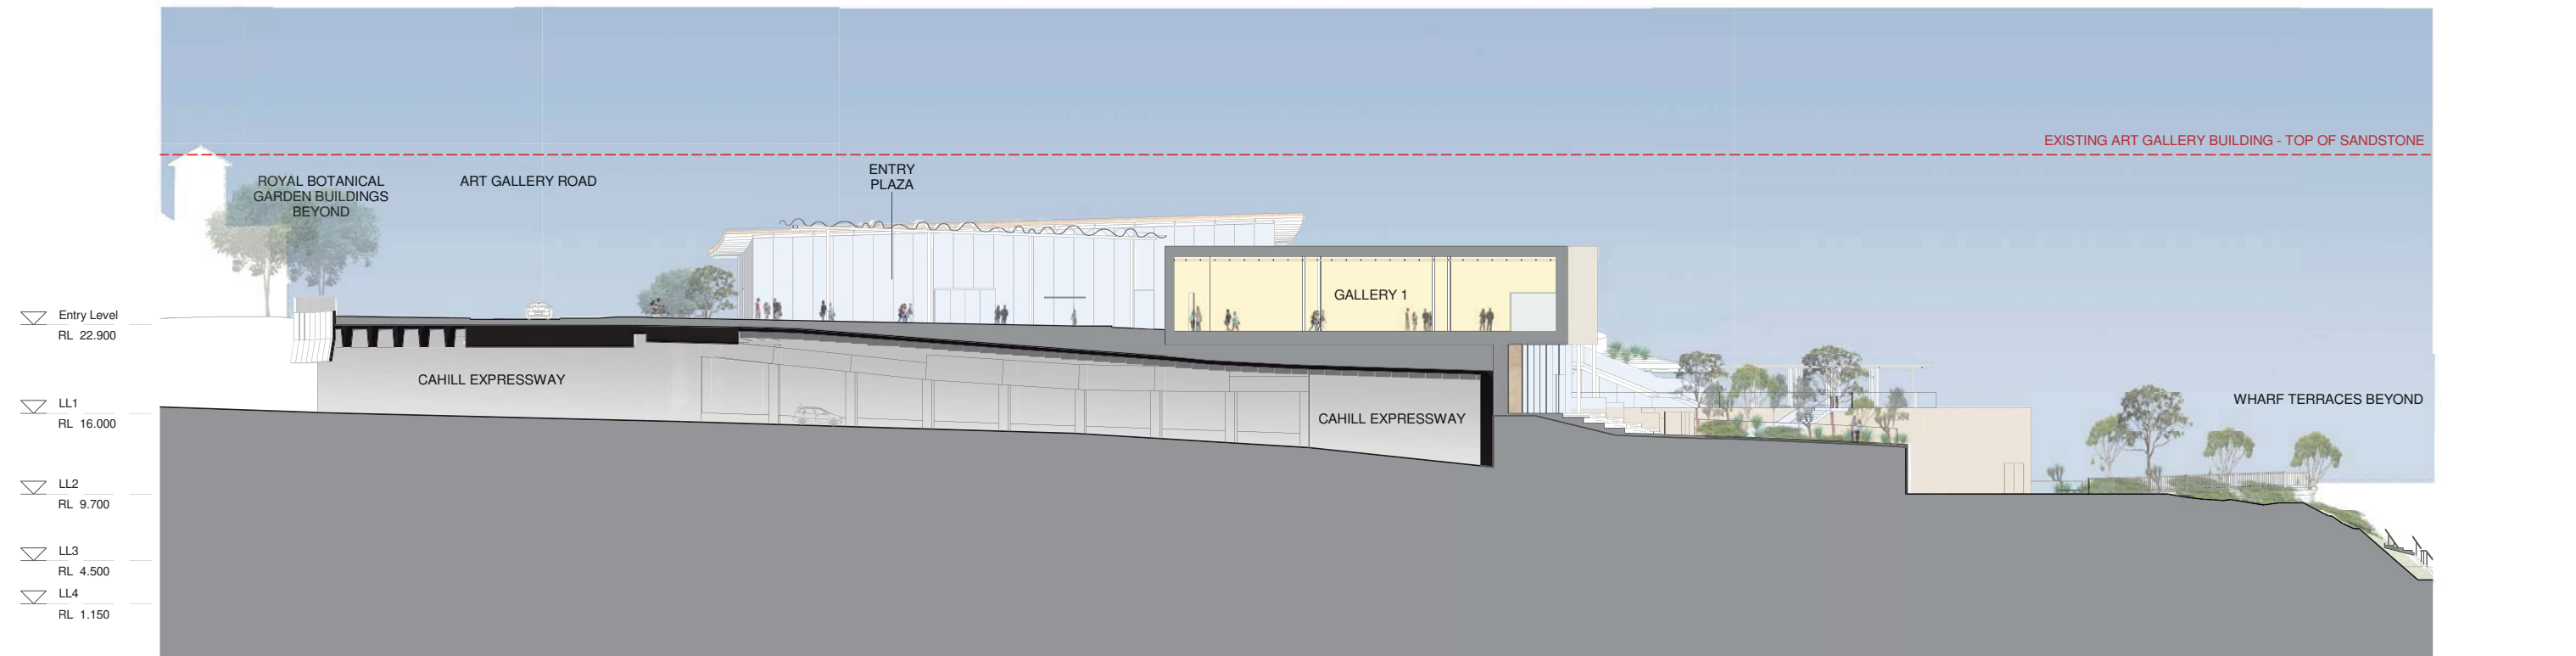

2 Section BB
Scale: 1 : 250

Copyright:

The copyright subsisting in these drawings, plans, designs and specifications vests with The Art Gallery of New South Wales. They must not be used, reproduced or copied, in whole or in part, nor may the information, ideas and concepts therein contained (which are confidential to The Art Gallery of New South Wales) be disclosed to any person without the prior written consent of The Art Gallery of New South Wales.

Revision	Description	Date
F	Issued for AGNSW Approval	21 02 2018
G	Issued for Draft RTS	06 03 2018
H	Issued for RTS	06 04 2018
I	Issued for RTS	20 04 2018

Scale:

1:250 @ A1
1:500 @ A3

02.557.510

checked

LJ/JW/JJ

drawn

Architectus

project no

140419

Do not scale drawings.

Client:

ART GALLERY NSW

Art Gallery of NSW
Art Gallery Road
Sydney, NSW, 2000
T (61 2) 9225 1780

Lead Architect:

SANAA

Kazuyo Sejima + Ryue Nishizawa / S A N A A
SANAA JIMMUSHO LTD.
Tokyo, 2000
1-5-27 Tatsumi, Koto-ku, Tokyo
Japan 135-0022
T +81 3 5534 1780
sanaa@sanaa.co.jp
www.sanaa.co.jp

Executive Architect:

architectus

Architectus Sydney
Level 18, MLC Centre 19 Martin Place
Sydney NSW 2000
T (61 2) 8252 8400
F (61 2) 8252 8600
sydney@architectus.com.au
ABN 11 096 489 448

project

ART GALLERY OF NSW EXPANSION PROJECT - SYDNEY MODERN

drawing

Sections AA & BB

drawing no.

DA_2000

Revision

I