


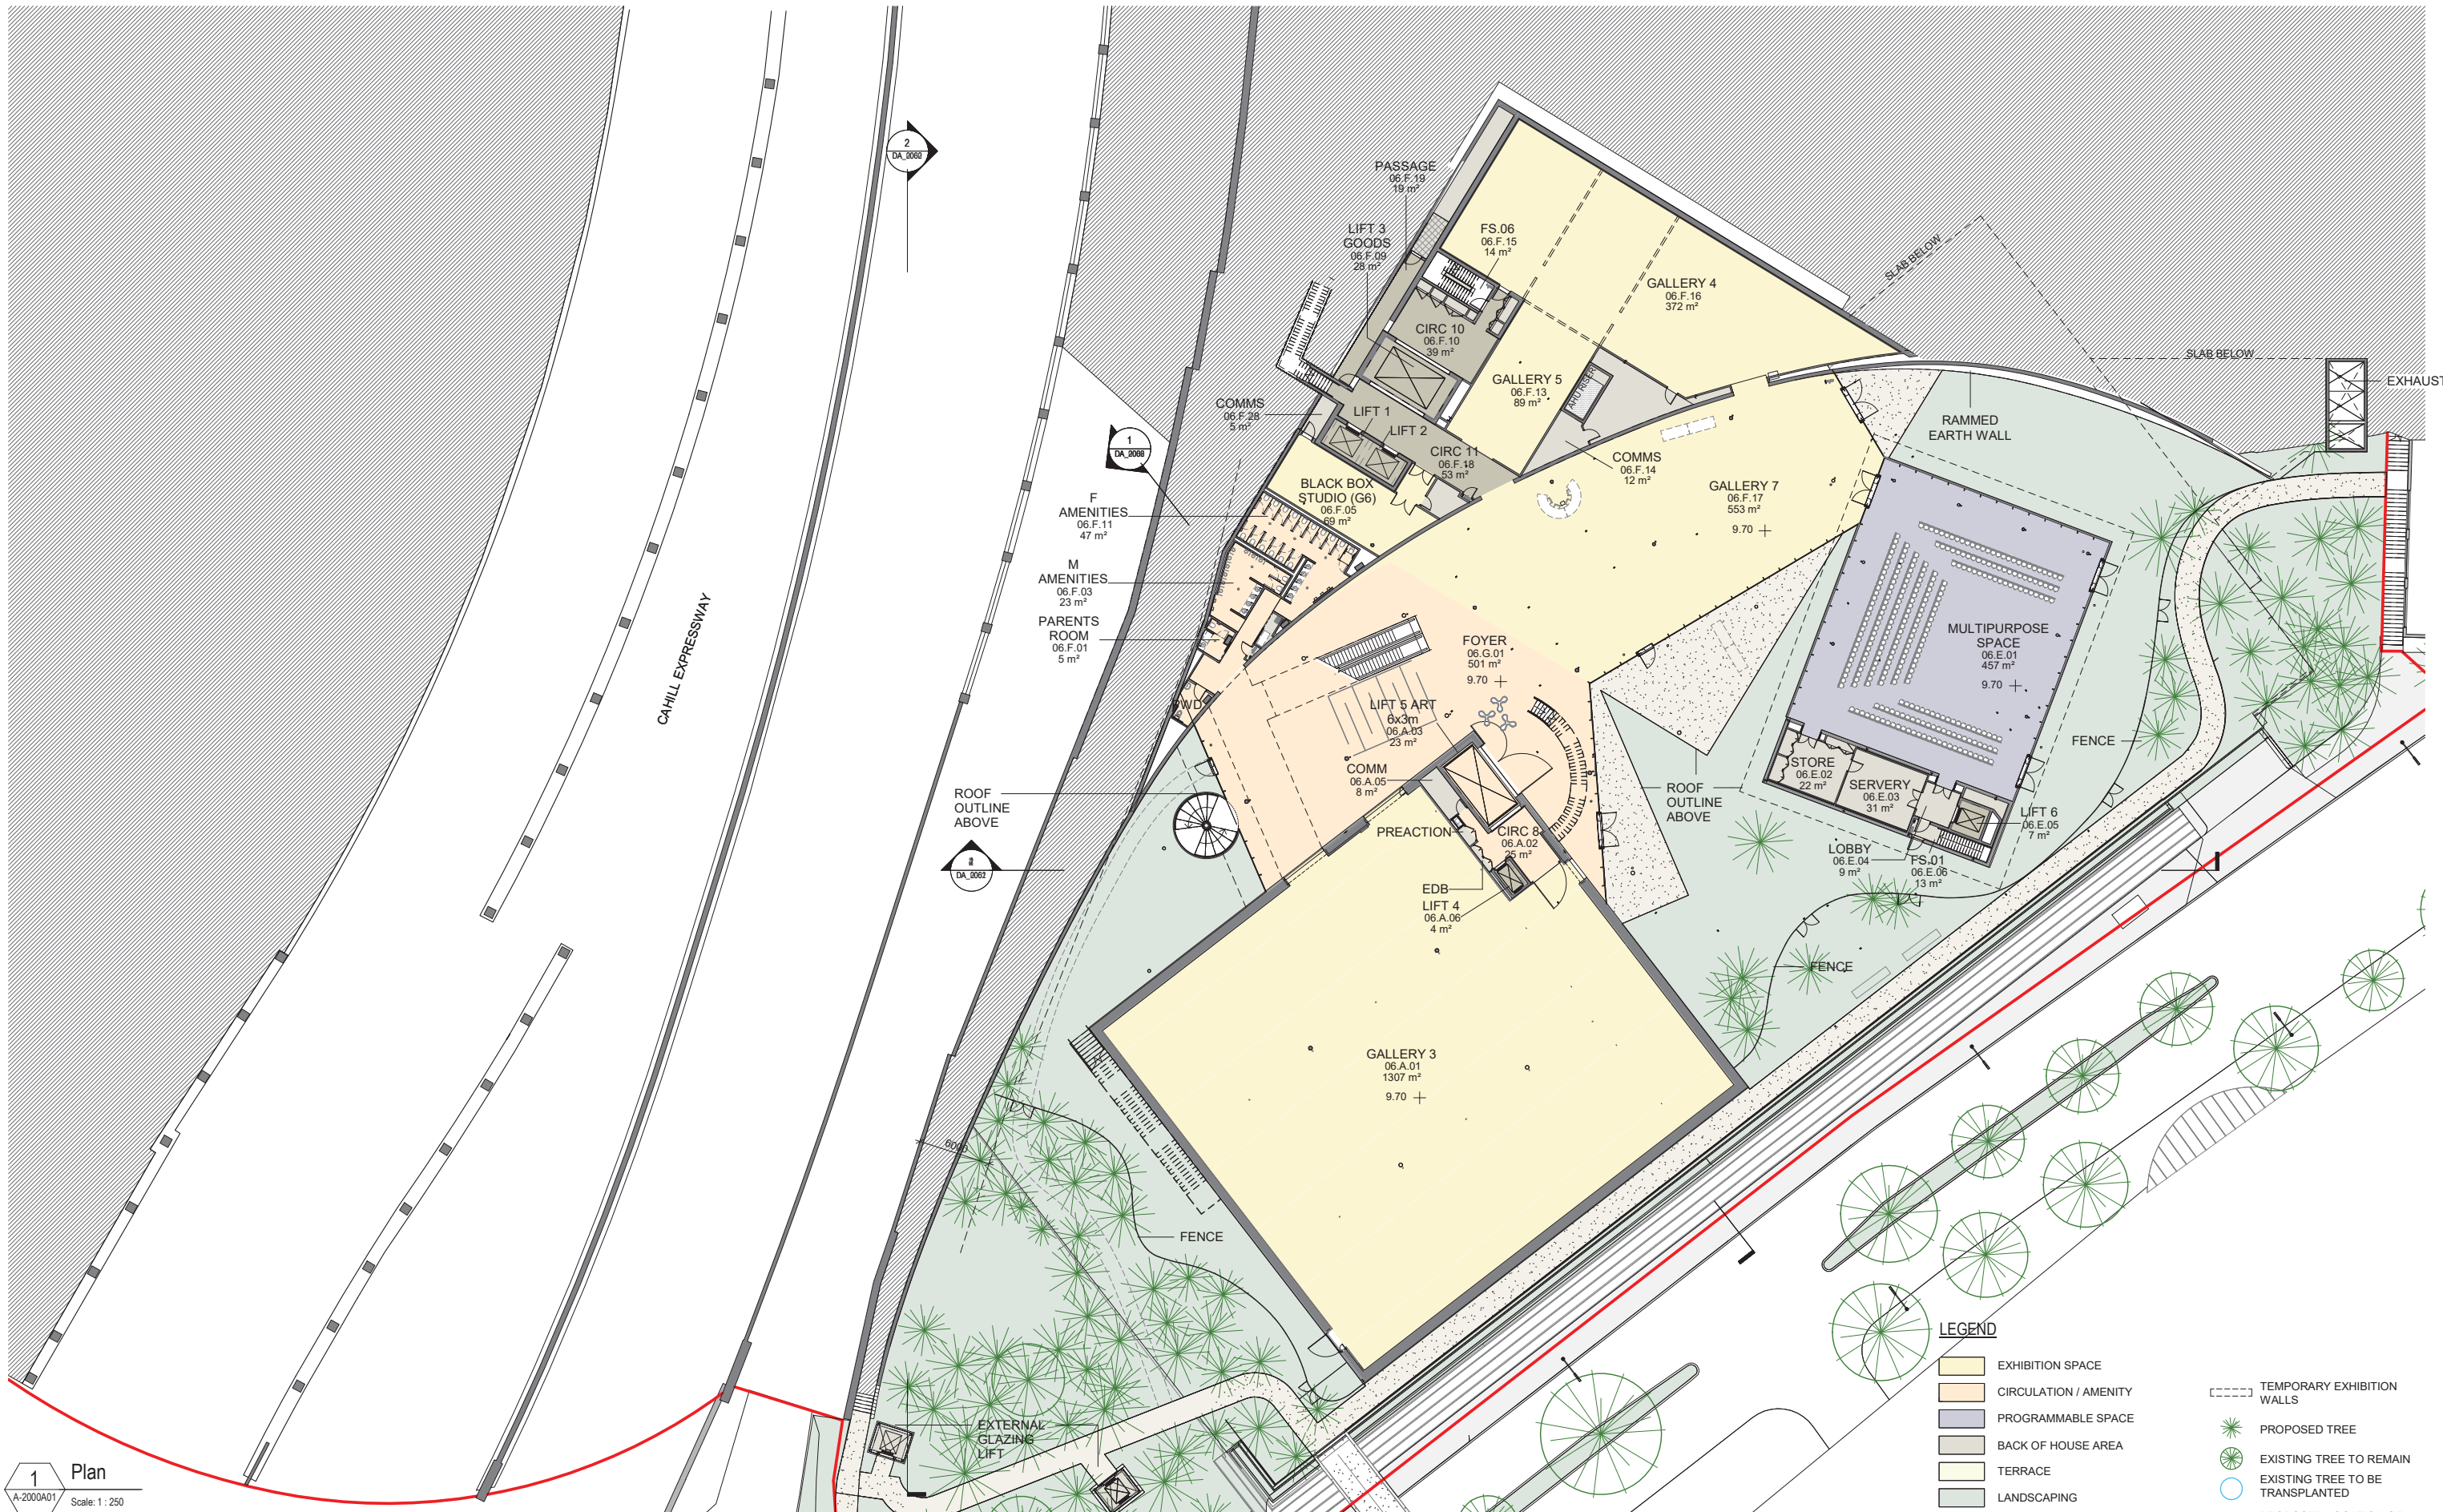


1 Plan
A-2000A01
Scale: 1 : 250

Copyright: The copyright subsisting in these drawings, plans, designs and specifications vests with The Art Gallery of New South Wales. They must not be used, reproduced or copied, in whole or in part, nor may the information, ideas and concepts herein contained (which are confidential to The Art Gallery of New South Wales) be disclosed to any person without the prior written consent of The Art Gallery of New South Wales.	<table><tr><th>Revision</th><th>Description</th><th>Date</th></tr><tr><td>I</td><td>Issued for RTS</td><td>20 04 2018</td></tr><tr><td>J</td><td>Issued for RTS</td><td>30 07 2018</td></tr><tr><td>K</td><td>Issued for RTS</td><td>31 07 2018</td></tr><tr><td>L</td><td>Issued for RTS</td><td>06 08 2018</td></tr></table>	Revision	Description	Date	I	Issued for RTS	20 04 2018	J	Issued for RTS	30 07 2018	K	Issued for RTS	31 07 2018	L	Issued for RTS	06 08 2018	<table><tr><td> Scale: 1:250 @ A1 1:500 @ A3 0 2.5 5 7.5 10 </td><td></td></tr><tr><td> checked LJ/JW/JJ </td><td></td></tr><tr><td> drawn Architectus Project no 140419 </td><td></td></tr><tr><td colspan="2"> Do not scale drawings. </td></tr></table>	Scale: 1:250 @ A1 1:500 @ A3 0 2.5 5 7.5 10		checked LJ/JW/JJ		drawn Architectus Project no 140419		Do not scale drawings.		<table><tr><td> Key Plan: </td><td> Key Section: </td></tr></table>	Key Plan:	Key Section:	Client: Art Gallery of NSW Sydney, NSW, 2000 T (61 2) 9225 1780	Lead Architect: SANAA Kazujo Sejima + Ryue Nishizawa / S A N A A SANAA JIMUSHO LTD. Tokyo, Japan 1-5-27 Tatemachi, Kojima-ku, Tokyo Japan 135-0053 T +81 3 5534 1780 sanaa@sanaa.co.jp www.sanaa.co.jp Executive Architect: Architectus Sydney Level 18 MLC Centre 19 Martin Place Sydney NSW 2000 T (61 2) 8252 8400 F (61 2) 8252 8600 sydney@architectus.com.au ABN 11 098 489 448	project ART GALLERY OF NSW EXPANSION PROJECT - SYDNEY MODERN drawing Lower Level 2 Plan <table><tr><td>drawing no.</td><td>Revision</td></tr><tr><td>DA_1003</td><td>L</td></tr></table>	drawing no.	Revision	DA_1003	L
Revision	Description	Date																																	
I	Issued for RTS	20 04 2018																																	
J	Issued for RTS	30 07 2018																																	
K	Issued for RTS	31 07 2018																																	
L	Issued for RTS	06 08 2018																																	
Scale: 1:250 @ A1 1:500 @ A3 0 2.5 5 7.5 10																																			
checked LJ/JW/JJ																																			
drawn Architectus Project no 140419																																			
Do not scale drawings.																																			
Key Plan:	Key Section:																																		
drawing no.	Revision																																		
DA_1003	L																																		




Copyright: The copyright subsisting in these drawings, plans, designs and specifications vests with The Art Gallery of New South Wales. They must not be used, reproduced or copied, in whole or in part, nor may the information, ideas and concepts herein contained (which are confidential to The Art Gallery of New South Wales) be disclosed to any person without the prior written consent of The Art Gallery of New South Wales.	Revision	Description	Date	Scale: 1:250 @ A1 1:500 @ A3 0 2.5 5 7.5 10 	Key Plan: 	Key Section: 	Client: Art Gallery of NSW Art Gallery Road Sydney, NSW, 2000 T (61 2) 9225 1780	Lead Architect: SANAA Kazuyo Sejima + Ryue Nishizawa / S A N A A SANAA JIMUSHO LTD. Tokyo, Japan 1-5-27 Tatemachi, Koto-ku, Tokyo Japan 135-0053 T +81 3 5534 1780 sanaa@sanaa.co.jp www.sanaa.co.jp Executive Architect: architectus Architectus Sydney Level 18, MLC Centre 19 Martin Place Sydney NSW 2000 T (61 2) 8252 8400 F (61 2) 8252 8600 sydney@architectus.com.au ABN 11 098 489 448	project ART GALLERY OF NSW EXPANSION PROJECT - SYDNEY MODERN drawing Lower Level 3 Plan - Demolition plan drawing no. DA_1004 Revision J
	G	Issued for RTS	06 04 2018						
	H	Issued for RTS	20 04 2018						
	I	Issued for RTS	30 07 2018						
	J	Issued for RTS	06 08 2018						
				checked LJ/JW/IJ drawn Architectus project no 140419 Do not scale drawings.					

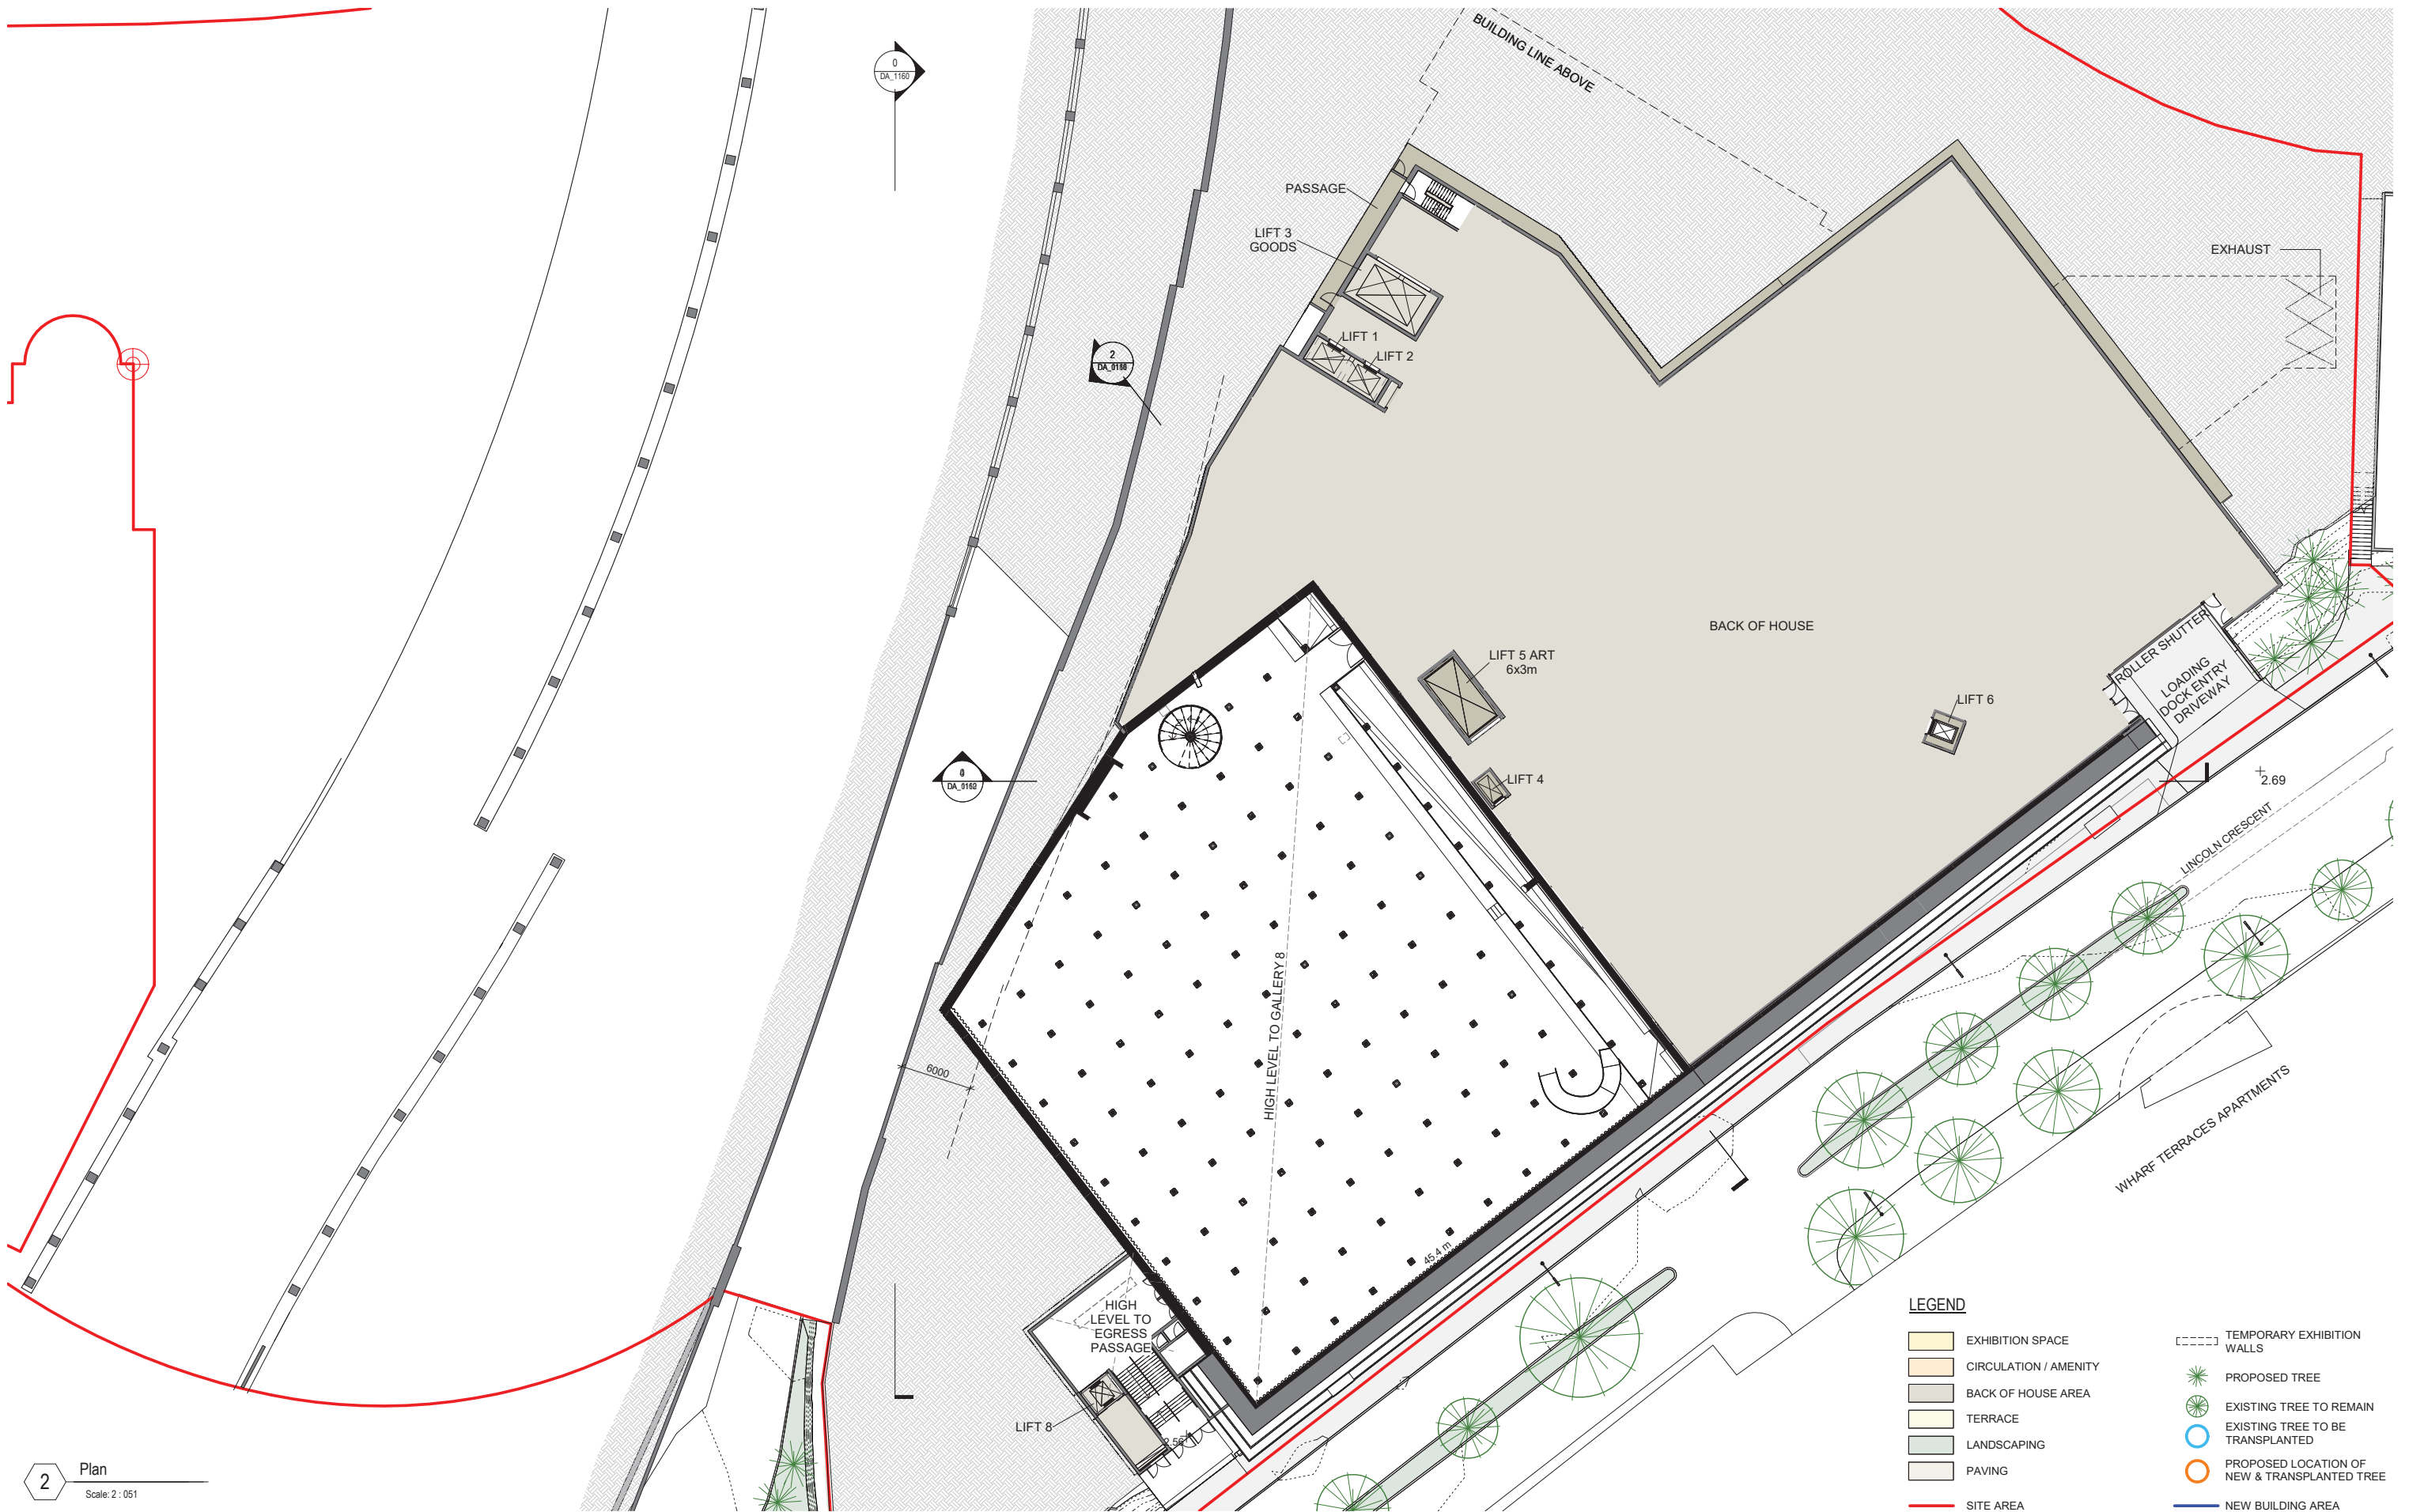

2 Plan
Scale: 2 : 051

Copyright: The copyright subsisting in these drawings, plans, designs and specifications vests with The Art Gallery of New South Wales. They must not be used, reproduced or copied, in whole or in part, nor may the information, ideas and concepts therein contained (which are confidential to The Art Gallery of New South Wales) be disclosed to any person without the prior written consent of The Art Gallery of New South Wales.	<table><tr><th>Revision</th><th>Description</th><th>Date</th></tr><tr><td>E</td><td>Issued for RTS</td><td>06 04 2018</td></tr><tr><td>F</td><td>Issued for RTS</td><td>20 04 2018</td></tr><tr><td>G</td><td>Issued for RTS</td><td>30 07 2018</td></tr><tr><td>H</td><td>Issued for RTS</td><td>06 08 2018</td></tr></table>	Revision	Description	Date	E	Issued for RTS	06 04 2018	F	Issued for RTS	20 04 2018	G	Issued for RTS	30 07 2018	H	Issued for RTS	06 08 2018	Scale: 1:250 @ A1 1:500 @ A3 02.557.510
Revision	Description	Date															
E	Issued for RTS	06 04 2018															
F	Issued for RTS	20 04 2018															
G	Issued for RTS	30 07 2018															
H	Issued for RTS	06 08 2018															

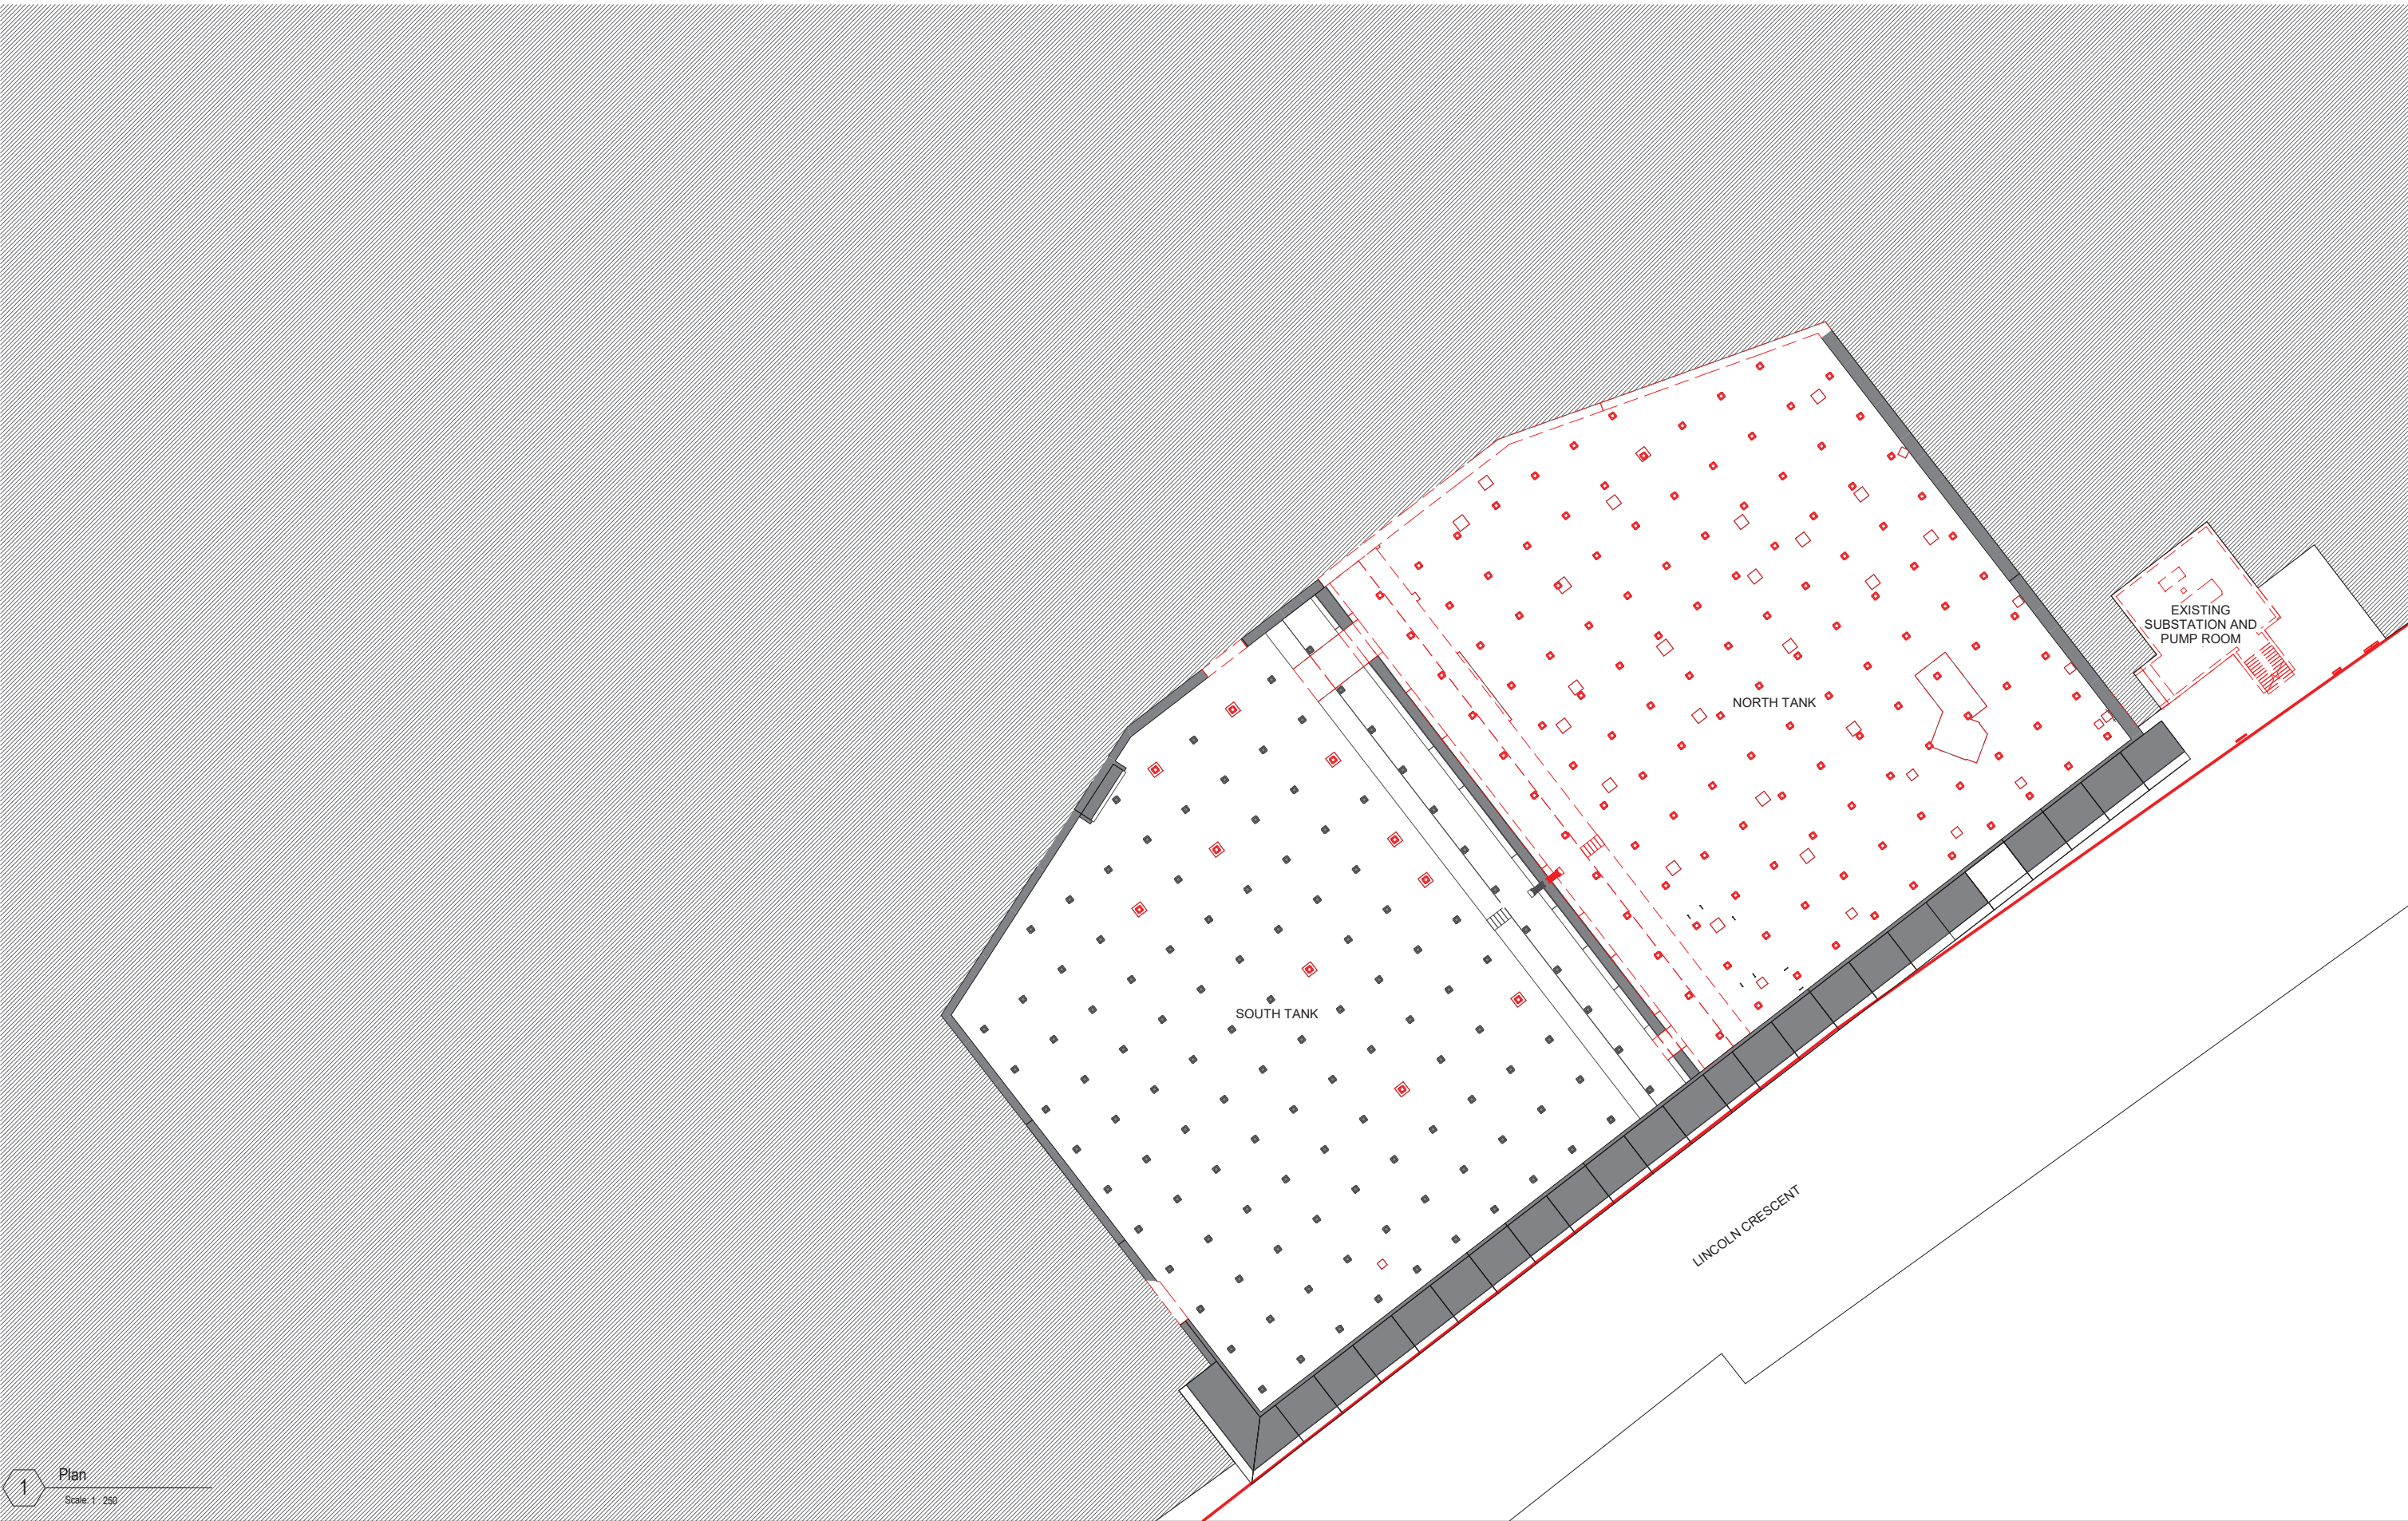

1 Plan
Scale: 1:250

Copyright: The copyright subsisting in these drawings, plans, designs and specifications vests with The Art Gallery of New South Wales. They must not be used, reproduced or copied, in whole or in part, nor may the information, ideas and concepts therein contained which are confidential to The Art Gallery of New South Wales be disclosed to any person without the prior written consent of The Art Gallery of New South Wales.	<table><tr><th>Revision</th><th>Description</th><th>Date</th></tr><tr><td>G</td><td>Issued for RTS</td><td>06 04 2018</td></tr><tr><td>H</td><td>Issued for RTS</td><td>20 04 2018</td></tr><tr><td>I</td><td>Issued for RTS</td><td>30 07 2018</td></tr><tr><td>J</td><td>Issued for RTS</td><td>06 08 2018</td></tr></table>	Revision	Description	Date	G	Issued for RTS	06 04 2018	H	Issued for RTS	20 04 2018	I	Issued for RTS	30 07 2018	J	Issued for RTS	06 08 2018	Scale: 02.557.510 1:250 @ A1 1:500 @ A3 checked LJ/JW/IJ drawn Architectus project no 140419 Do not scale drawings.	Key Plan: Key Section:	Client: Art Gallery of NSW Art Gallery Road Sydney, NSW, 2000 T (61 2) 9225 1780	Lead Architect: SANAA Kazuyo Sejima + Ryue Nishizawa / S A N A A SANAA JIMUSHO LTD. Tokyo, Japan 1-5-27 Tatemachi, Koto-ku, Tokyo Japan 135-0053 T +81 3 5534 1780 sanaa@sanaa.co.jp www.sanaa.co.jp Executive Architect: architectus Architectus Sydney Level 18, MLC Centre 19 Martin Place Sydney NSW 2000 T (61 2) 8252 8400 F (61 2) 8252 8600 sydney@architectus.com.au ABN 11 098 489 448	project ART GALLERY OF NSW EXPANSION PROJECT - SYDNEY MODERN drawing Lower Level 4 Plan - Demolition Plan drawing no. DA_1006 Revision J
Revision	Description	Date																			
G	Issued for RTS	06 04 2018																			
H	Issued for RTS	20 04 2018																			
I	Issued for RTS	30 07 2018																			
J	Issued for RTS	06 08 2018																			

Copyright: The copyright subsisting in these drawings, plans, designs and specifications vests with The Art Gallery of New South Wales. They must not be used, reproduced or copied, in whole or in part, nor may the information, ideas and concepts herein contained (which are confidential to The Art Gallery of New South Wales) be disclosed to any person without the prior written consent of The Art Gallery of New South Wales.	Revision	Description	Date	Scale: 1:250 @ A1 1:500 @ A3 	Key Plan: 	Key Section: 	Client: Art Gallery of NSW Art Gallery Road Sydney, NSW, 2000 T (61 2) 9225 1780	Lead Architect: SANAA Kazuyo Sejima + Ryue Nishizawa / S A N A A SANAA JIMUSHO LTD. Tokyo, Japan 1-5-27 Tatemachi, Koto-ku, Tokyo Japan 135-0053 T +81 3 5534 1780 sanaa@sanaa.co.jp www.sanaa.co.jp	project ART GALLERY OF NSW EXPANSION PROJECT - SYDNEY MODERN
	E	Issued for RTS	06 04 2018						
	F	Issued for RTS	20 04 2018						
	G	Issued for RTS	30 07 2018	checked LJ/JW/JJ	drawn Architectus	project no 140419	Executive Architect: architectus Level 18, MLC Centre 19 Martin Place Sydney NSW 2000 T (61 2) 8252 8400 F (61 2) 8252 8600 sydney@architectus.com.au ABN 11 098 489 448	drawing no. DA_1007	Revision H
	H	Issued for RTS	06 08 2018						

