

EXISTING ART GALLERY BUILDING - TOP OF SANDSTONE


- ▽ Entry Level  
RL 22.900
- ▽ LL1  
RL 16.000
- ▽ LL2  
RL 9.700
- ▽ LL3  
RL 4.500
- ▽ LL4  
RL 1.150



1 Section AA  
Scale: 1 : 250

EXISTING ART GALLERY BUILDING - TOP OF SANDSTONE

- ▽ Entry Level  
RL 22.900
- ▽ LL1  
RL 16.000
- ▽ LL2  
RL 9.700
- ▽ LL3  
RL 4.500
- ▽ LL4  
RL 1.150

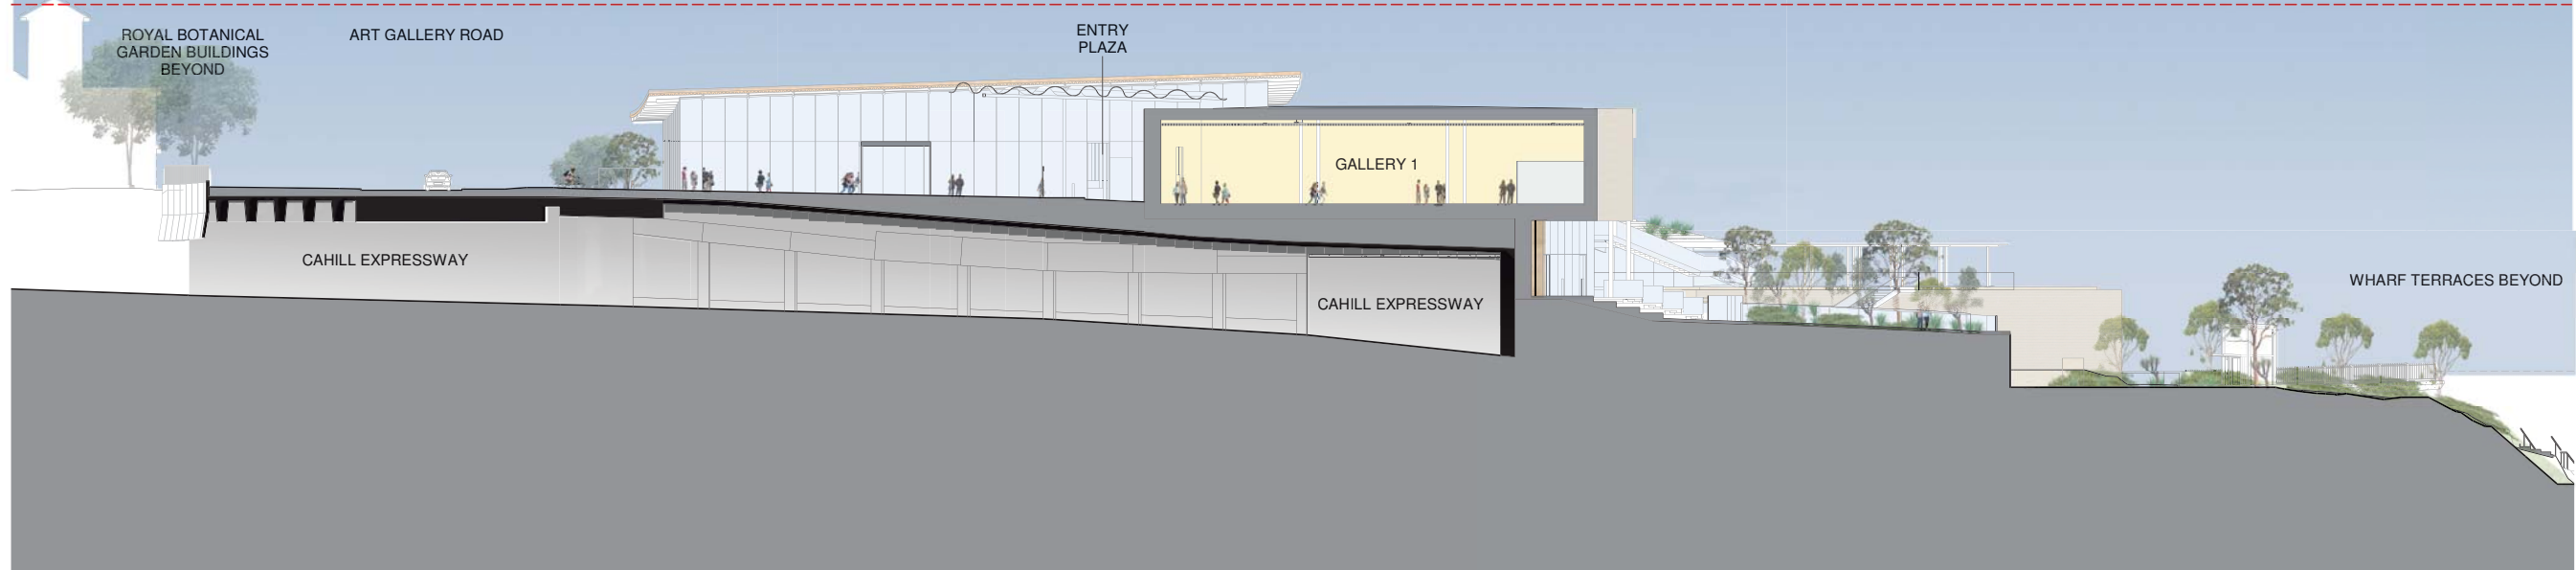

2 Section BB  
Scale: 1 : 250

<p><b>Copyright:</b></p> <p><small>The copyright subsisting in these drawings, plans, designs and specifications vests with The Art Gallery of New South Wales. They must not be used, reproduced or copied, in whole or in part, nor may the information, ideas and concepts therein contained (which are confidential to The Art Gallery of New South Wales) be disclosed to any person without the prior written consent of The Art Gallery of New South Wales.</small></p>	<table border="1" style="width: 100%; border-collapse: collapse;"> <thead> <tr> <th>Revision</th> <th>Description</th> <th>Date</th> </tr> </thead> <tbody> <tr> <td>H</td> <td>Issued for RTS</td> <td>06 04 2018</td> </tr> <tr> <td>I</td> <td>Issued for RTS</td> <td>20 04 2018</td> </tr> <tr> <td>J</td> <td>Issued for RTS</td> <td>30 07 2018</td> </tr> <tr> <td>K</td> <td>Issued for RTS</td> <td>06 08 2018</td> </tr> </tbody> </table>	Revision	Description	Date	H	Issued for RTS	06 04 2018	I	Issued for RTS	20 04 2018	J	Issued for RTS	30 07 2018	K	Issued for RTS	06 08 2018	<p><b>Scale:</b></p> <p>1:250 @ A1 1:500 @ A3</p> <p>checked LJ/JW/JJ</p> <p>drawn Architectus project no 140419</p> <p><b>Do not scale drawings.</b></p>	<p>Client:</p> <p>Art Gallery of NSW Art Gallery Road Sydney, NSW, 2000 T (61 2) 9225 1780</p>	<p>Lead Architect:</p> <p><b>SANAA</b> Kazuyo Sejima + Ryue Nishizawa / S A N A A SANAA JIMUSHO LTD. Tokyo, 3008 1-5-27 Tatsumi, Koto-ku, Tokyo Japan 135-0053 T +81 3 5534 1780 sanaa@sanaa.co.jp www.sanaa.co.jp</p> <p>Executive Architect:</p> <p><b>architectus</b> Architectus Sydney Level 18 MLC Centre 19 Martin Place Sydney NSW 2000 T (61 2) 8252 8400 F (61 2) 8252 8600 sydney@architectus.com.au ABN 11 098 489 448</p>	<p>project</p> <p><b>ART GALLERY OF NSW EXPANSION PROJECT - SYDNEY MODERN</b></p> <p>drawing</p> <p>Sections AA &amp; BB</p> <p>drawing no.</p> <p><b>DA_2000</b></p> <p>Revision</p> <p><b>K</b></p>
Revision	Description	Date																		
H	Issued for RTS	06 04 2018																		
I	Issued for RTS	20 04 2018																		
J	Issued for RTS	30 07 2018																		
K	Issued for RTS	06 08 2018																		