



Donovan Hill

Telephone +61 2 8297 7200
Facsimile +61 2 8297 7299
www.bvm.com.au

INTELLECTUAL PROPERTY
COPYRIGHT BVM ARCHITECTURE PTY LIMITED. UNLESS OTHERWISE AGREED IN WRITING ALL RIGHTS TO THIS DOCUMENT ARE RESERVED. NO PART OF THIS DOCUMENT MAY BE REPRODUCED OR TRANSMITTED IN ANY FORM OR BY ANY MEANS, ELECTRONIC OR MECHANICAL, INCLUDING PHOTOCOPYING, RECORDING, OR BY ANY INFORMATION STORAGE AND RETRIEVAL SYSTEM, WITHOUT PERMISSION IN WRITING FROM BVM ARCHITECTURE PTY LIMITED. ANY UNAUTHORIZED USE OF THIS DOCUMENT IS AT THE USER'S SOLE RISK AND WITHOUT LIMITING BVM'S RIGHTS THE USER RELEASES AND INDEMNIFIES BVM FROM AND AGAINST ALL LOSS SO ARISING.

ISSUE	DATE	FOR
A	21.02.14	DA SUBMISSION, DRAFT
B	12.03.14	FOR DA SUBMISSION

TOWN PLANNER
JBA
Level 7, 77 Berry Street, North Sydney, 2059
Tel:

CONSULTANT
TAYLOR THOMSON WHITTING
TEL 02 9439 7288

CONSULTANT
WSP
TEL 02 8907 0900 FAX 02 9957 4127

PROJECT MANAGER
Farrell Coyne Projects
Bond 5, Suites 3 & 4, 18 Hickson Rd, 2000
Tel: 02 9247 5155

CLIENT




PROJECT

MLC School Burwood - Senior School Centre
BVM PROJECT NUMBER

1302004MLC


DRAWING KEY

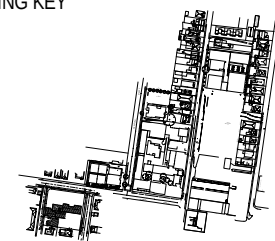

TRUE NORTH PROJECT NORTH



GRAPHIC SCALE

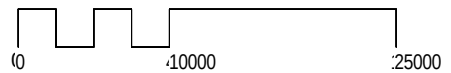


SCALE

1:500 @ A1 DO NOT SCALE
STATUS


Design Development
DRAWING

SHADOW DIAGRAMS
SHEET 01

ISSUE
AR-AR-R-XX-01 B

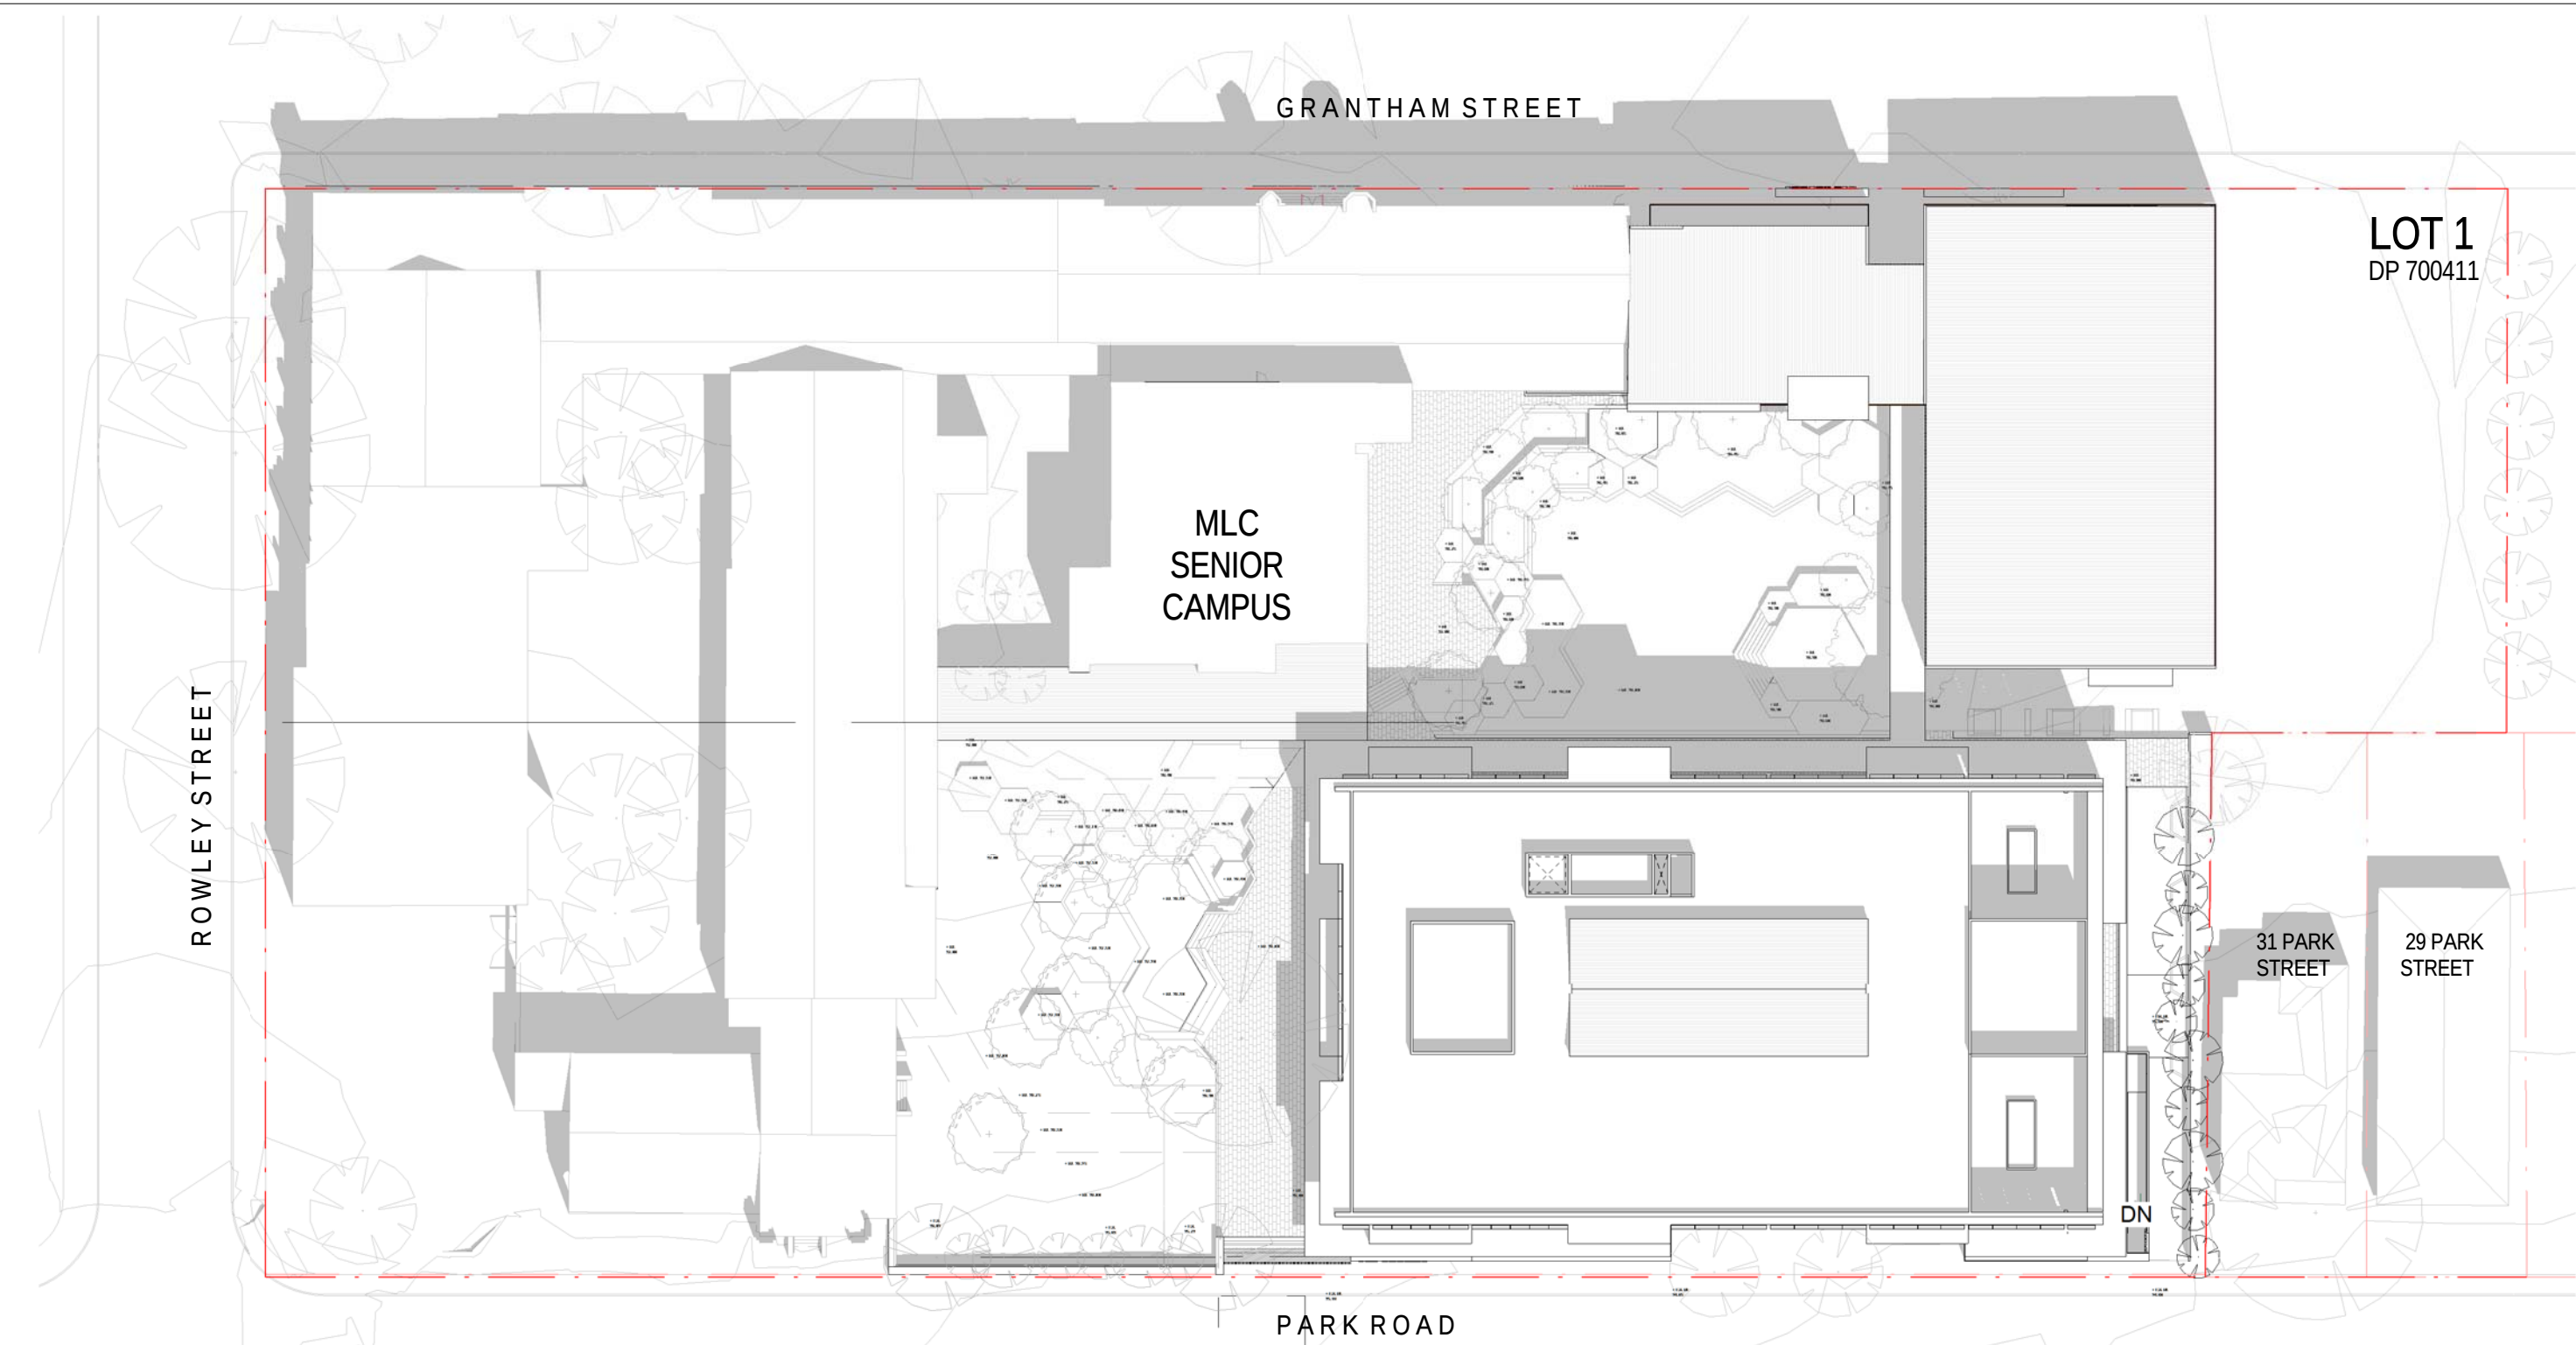

1 Summer Solstice @ 9am
1:500

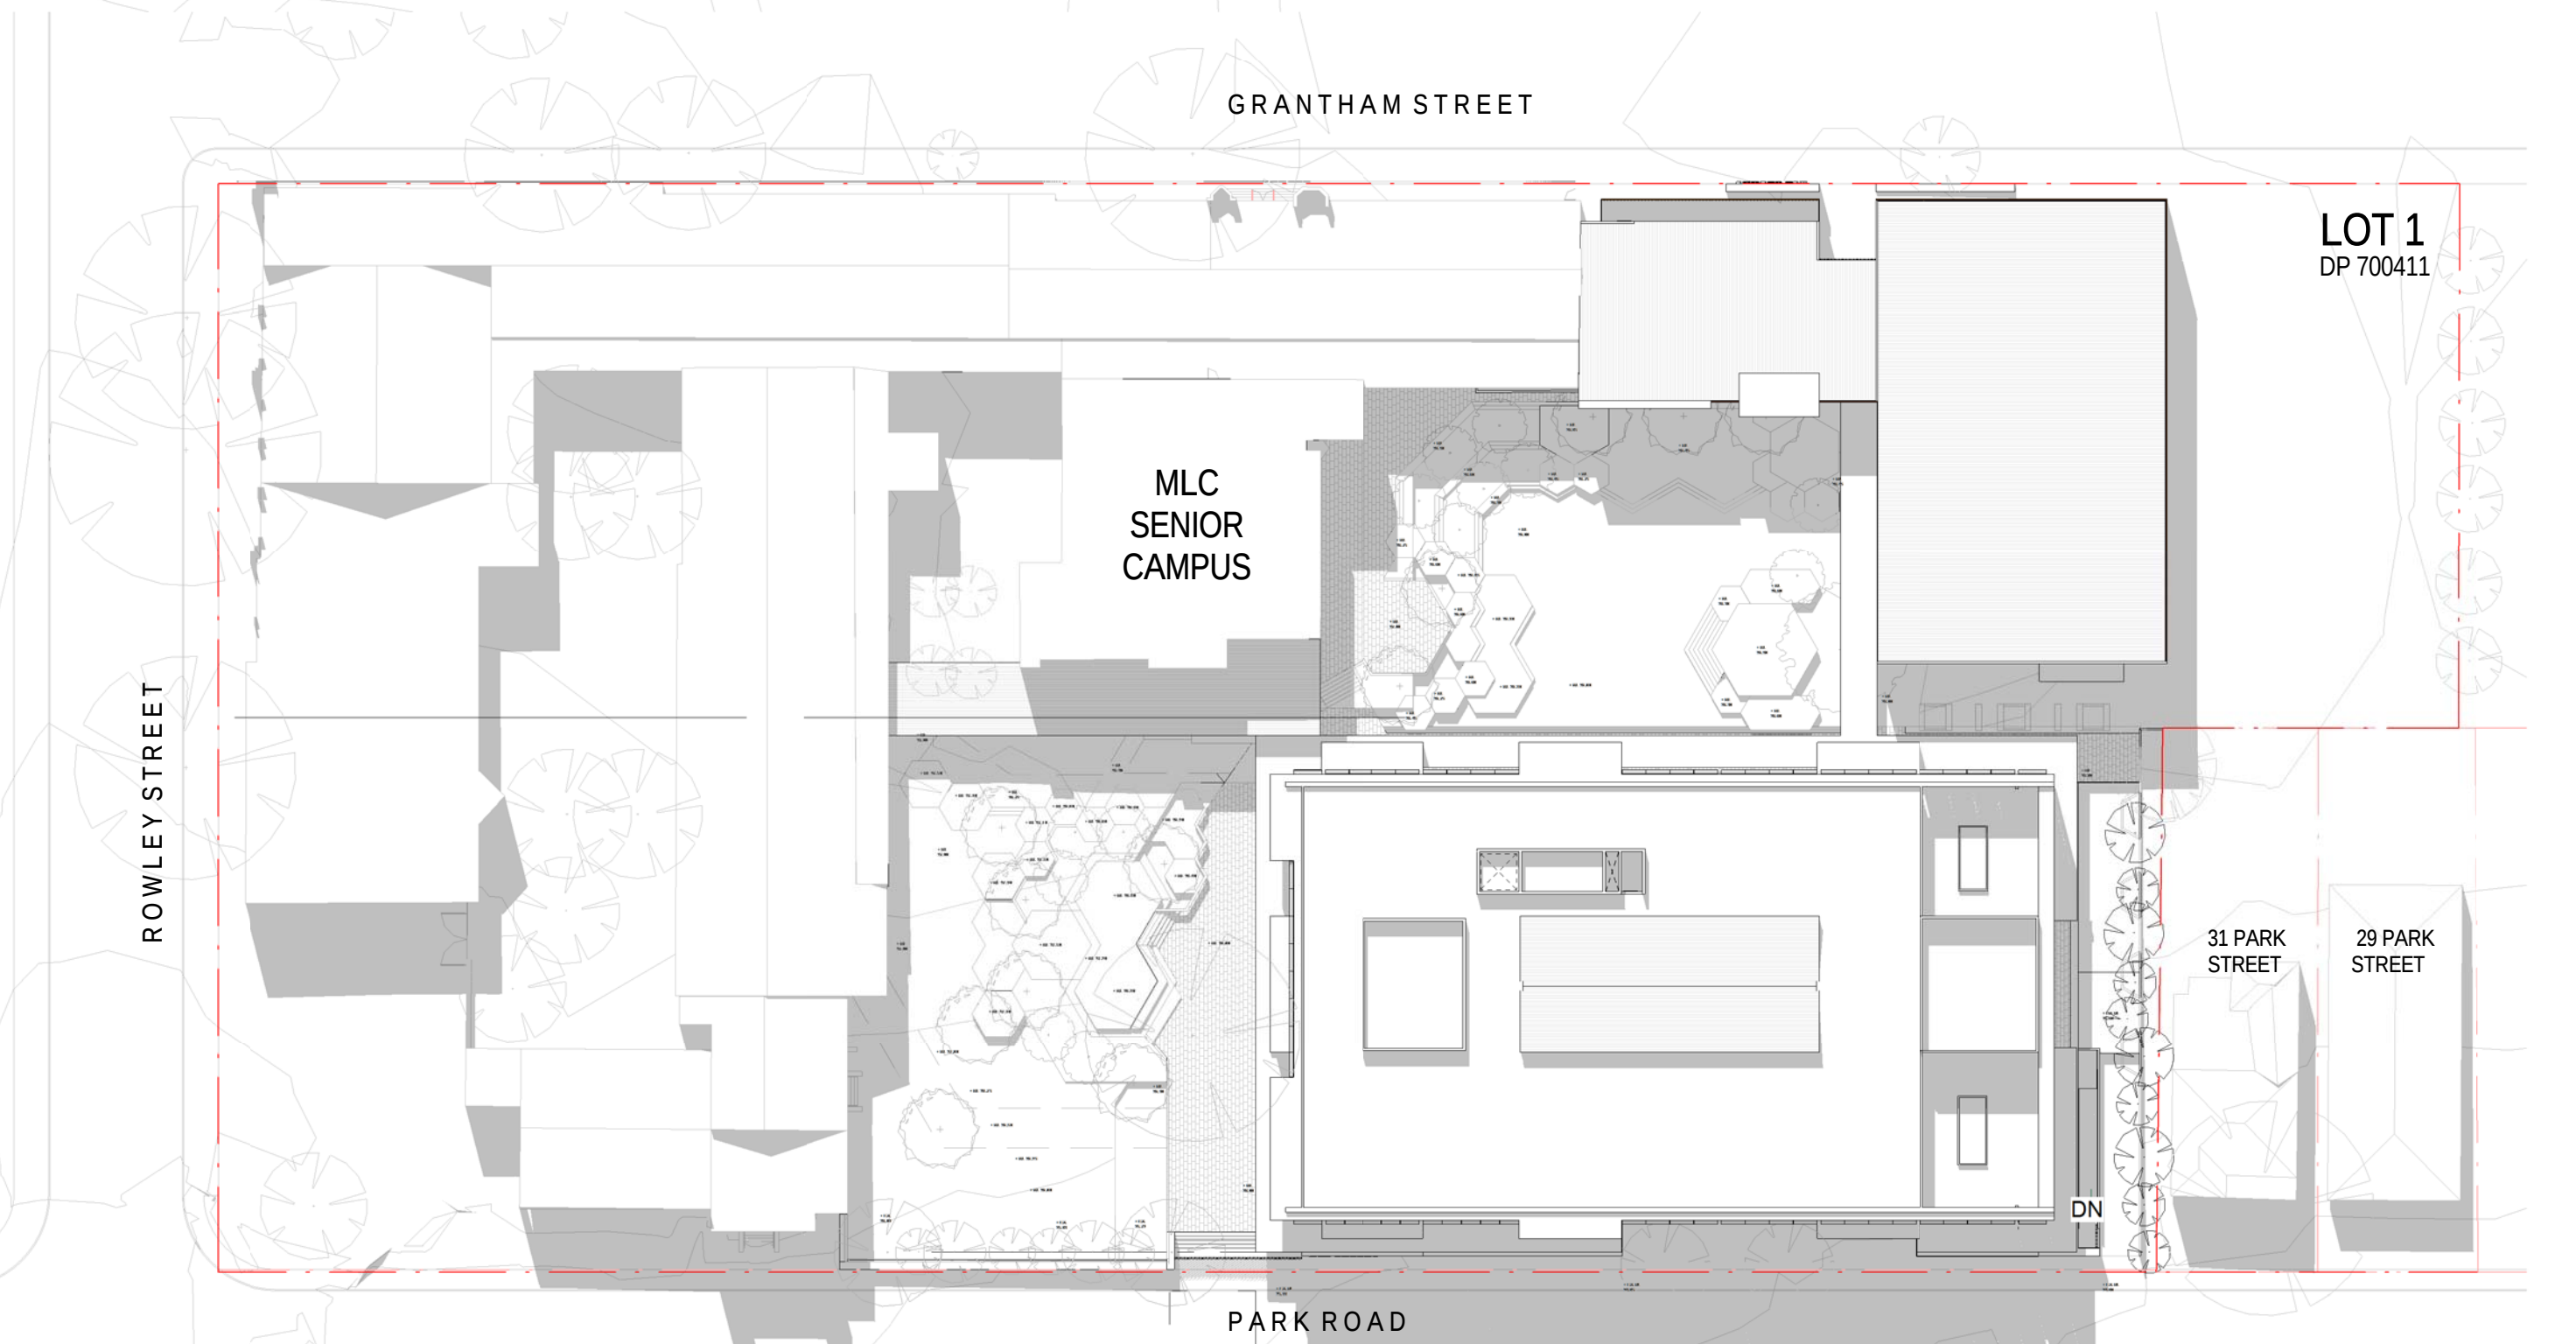

2 Summer Solstice @ 3pm
1:500