



Donovan Hill

Telephone +61 2 8297 7200
Facsimile +61 2 8297 7299
www.bvm.com.au

INTELLECTUAL PROPERTY
COPYRIGHT BVM ARCHITECTURE PTY LIMITED. UNLESS OTHERWISE ADVISED IN WRITING ALL RIGHTS TO THIS DOCUMENT ARE SUBJECT TO PAYMENT IN FULL OF ALL BVM CHARGES. THIS DOCUMENT MAY ONLY BE USED FOR THE EXPRESS PURPOSE AND PROJECT FOR WHICH IT HAS BEEN CREATED AND DELIVERED. AS NOTIFIED IN WRITING BY BVM AND THIS DOCUMENT MAY NOT BE, OTHERWISE USED, OR COPIED. ANY UNAUTHORISED USE OF THIS DOCUMENT IS AT THE USER'S SOLE RISK AND WITHOUT LIMITING BVM'S RIGHTS THE USER RELEASES AND INDEMNIFIES BVM FROM AND AGAINST ALL LOSS SO ARISING.

ISSUE	DATE	FOR
A	21.02.14	DA SUBMISSION, DRAFT
B	07.03.14	FOR INFORMATION
C	12.03.14	FOR DA SUBMISSION


TOWN PLANNER
JBA
Level 7, 77 Berry Street, North Sydney, 2059
Tel:
CONSULTANT
TAYLOR THOMSON WHITTING
TEL 02 9439 7288
CONSULTANT
WSP
TEL 02 8907 0900 FAX 02 9957 4127
PROJECT MANAGER
Farrell Coyne Projects
Bond 5, Suites 3 & 4, 18 Hickson Rd, 2000
Tel: 02 9247 5155
CLIENT



PROJECT
MLC School Burwood - Senior School Centre
BVM PROJECT NUMBER

1302004MLC

DRAWING KEY

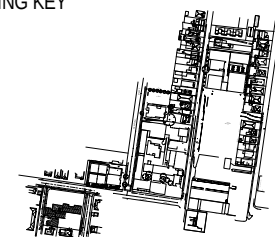

TRUE NORTH PROJECT NORTH




GRAPHIC SCALE
0 10 25000
SCALE

1:200 @ a1 DO NOT SCALE
STATUS


Design Development
DRAWING

SECTIONS 1

ISSUE
C

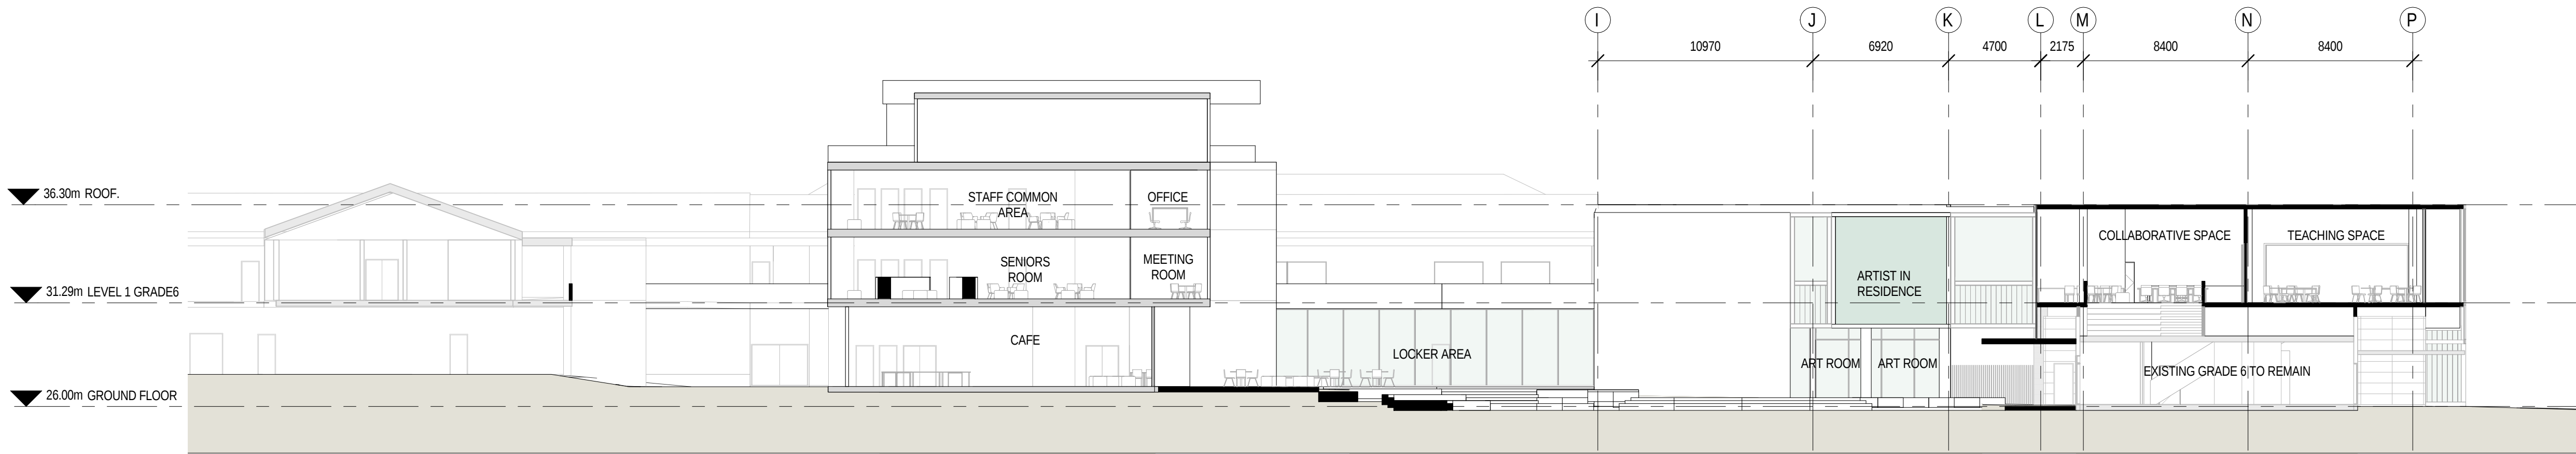

1 Section AE-01
AR-A-XX-08 1:200

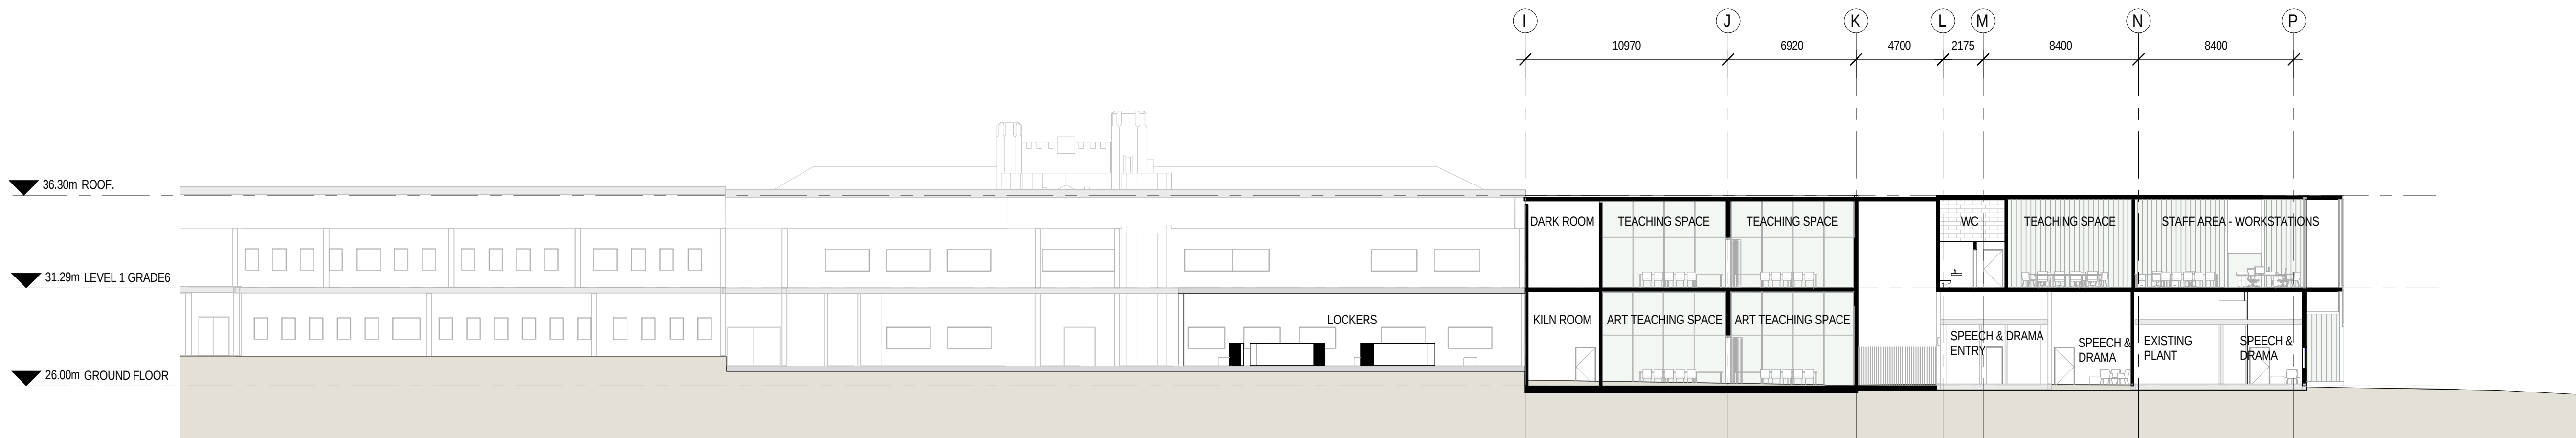

2 Section AE-03
AR-A-XX-08 1:200