



Donovan Hill

Telephone +61 2 8297 7200  
Facsimile +61 2 8297 7299  
www.bvm.com.au

INTELLECTUAL PROPERTY  
COPYRIGHT BVM ARCHITECTURE PTY LIMITED. UNLESS OTHERWISE ADVISED IN WRITING ALL RIGHTS TO THIS DOCUMENT ARE RESERVED. THIS DOCUMENT IS THE PROPERTY OF BVM ARCHITECTURE PTY LIMITED AND IS NOT TO BE REPRODUCED, COPIED, OR OTHERWISE USED IN ANY MANNER WITHOUT THE WRITTEN PERMISSION OF BVM ARCHITECTURE PTY LIMITED. UNAUTHORIZED USE OF THIS DOCUMENT IS AT THE USER'S SOLE RISK AND WITHOUT LIMITING BVM'S RIGHTS THE USER RELEASES AND INDEMNIFIES BVM FROM AND AGAINST ALL LOSS SO ARISING.

| ISSUE | DATE     | FOR                  |
|-------|----------|----------------------|
| A     | 21.02.14 | DA SUBMISSION, DRAFT |
| B     | 07.03.14 | FOR INFORMATION      |
| C     | 12.03.14 | FOR DA SUBMISSION    |

TOWN PLANNER  
JBA  
Level 7, 77 Berry Street, North Sydney, 2059  
Tel:  
CONSULTANT  
TAYLOR THOMSON WHITTING  
TEL 02 9439 7288

CONSULTANT  
WSP  
TEL 02 8907 0900 FAX 02 9957 4127


PROJECT MANAGER  
Farrell Coyne Projects  
Bond 5, Suites 3 & 4, 18 Hickson Rd, 2000  
Tel: 02 9247 5155  
CLIENT




PROJECT  
MLC School Burwood - Senior School Centre  
BVM PROJECT NUMBER

1302004MLC

DRAWING KEY

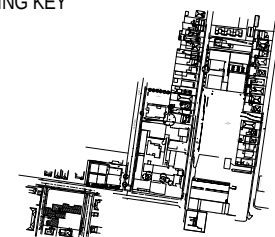

TRUE NORTH PROJECT NORTH

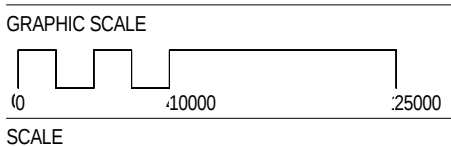


1:200 @ a1 DO NOT SCALE  
STATUS


Design Development  
DRAWING

SECTIONS 2

AR-AR-D-XX-02 C

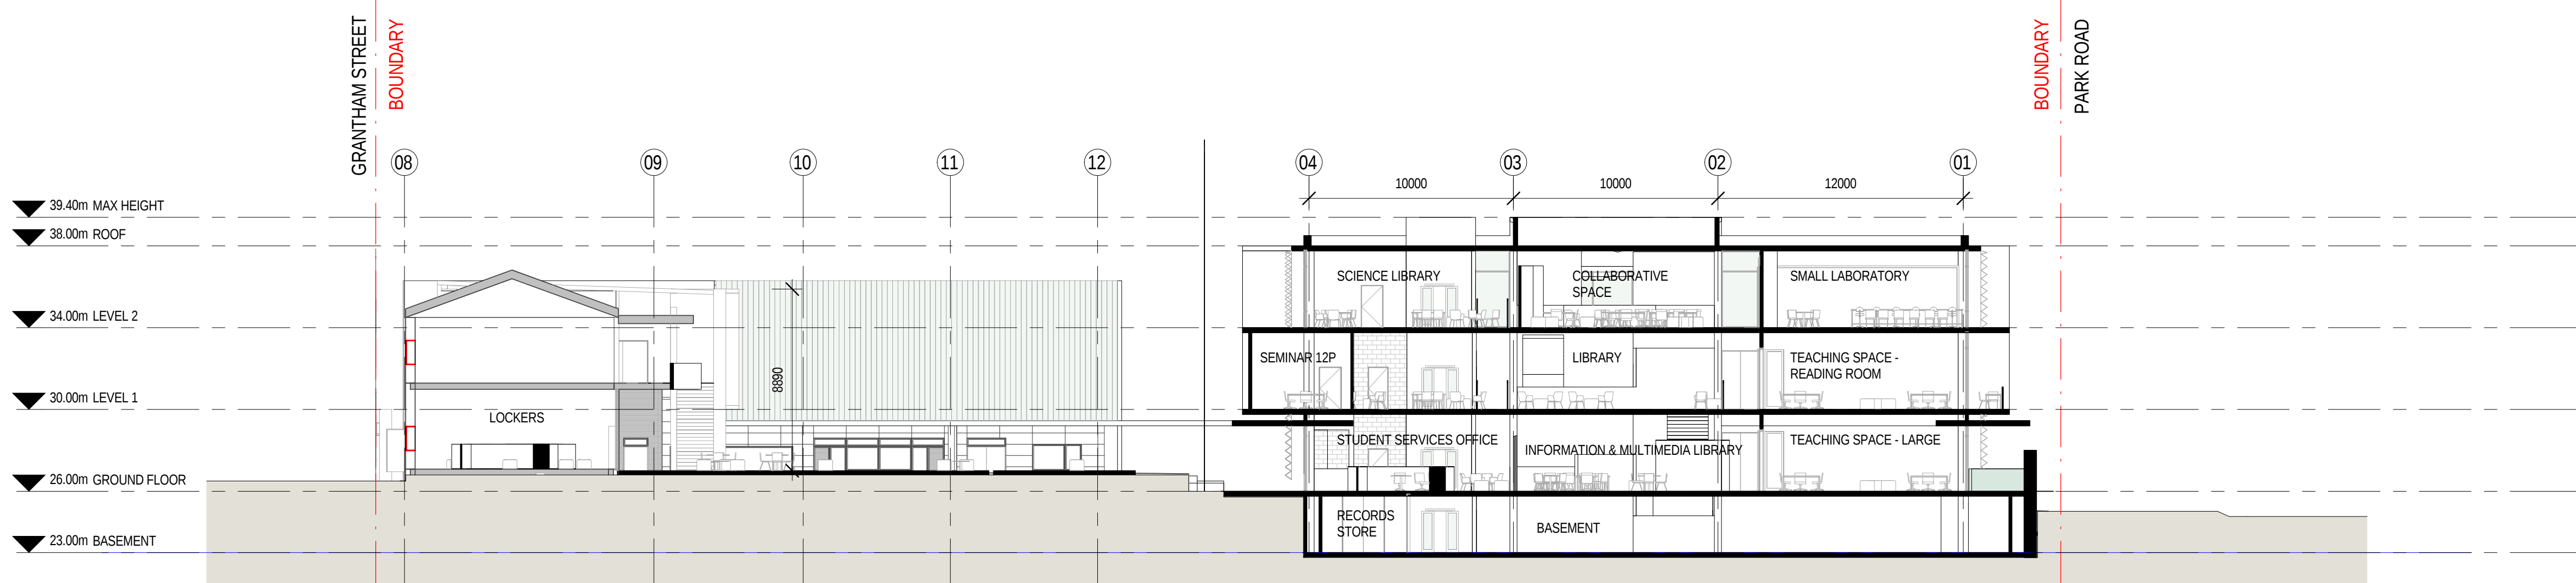

1 Section BS-01  
AR-A-XX-03 1:200

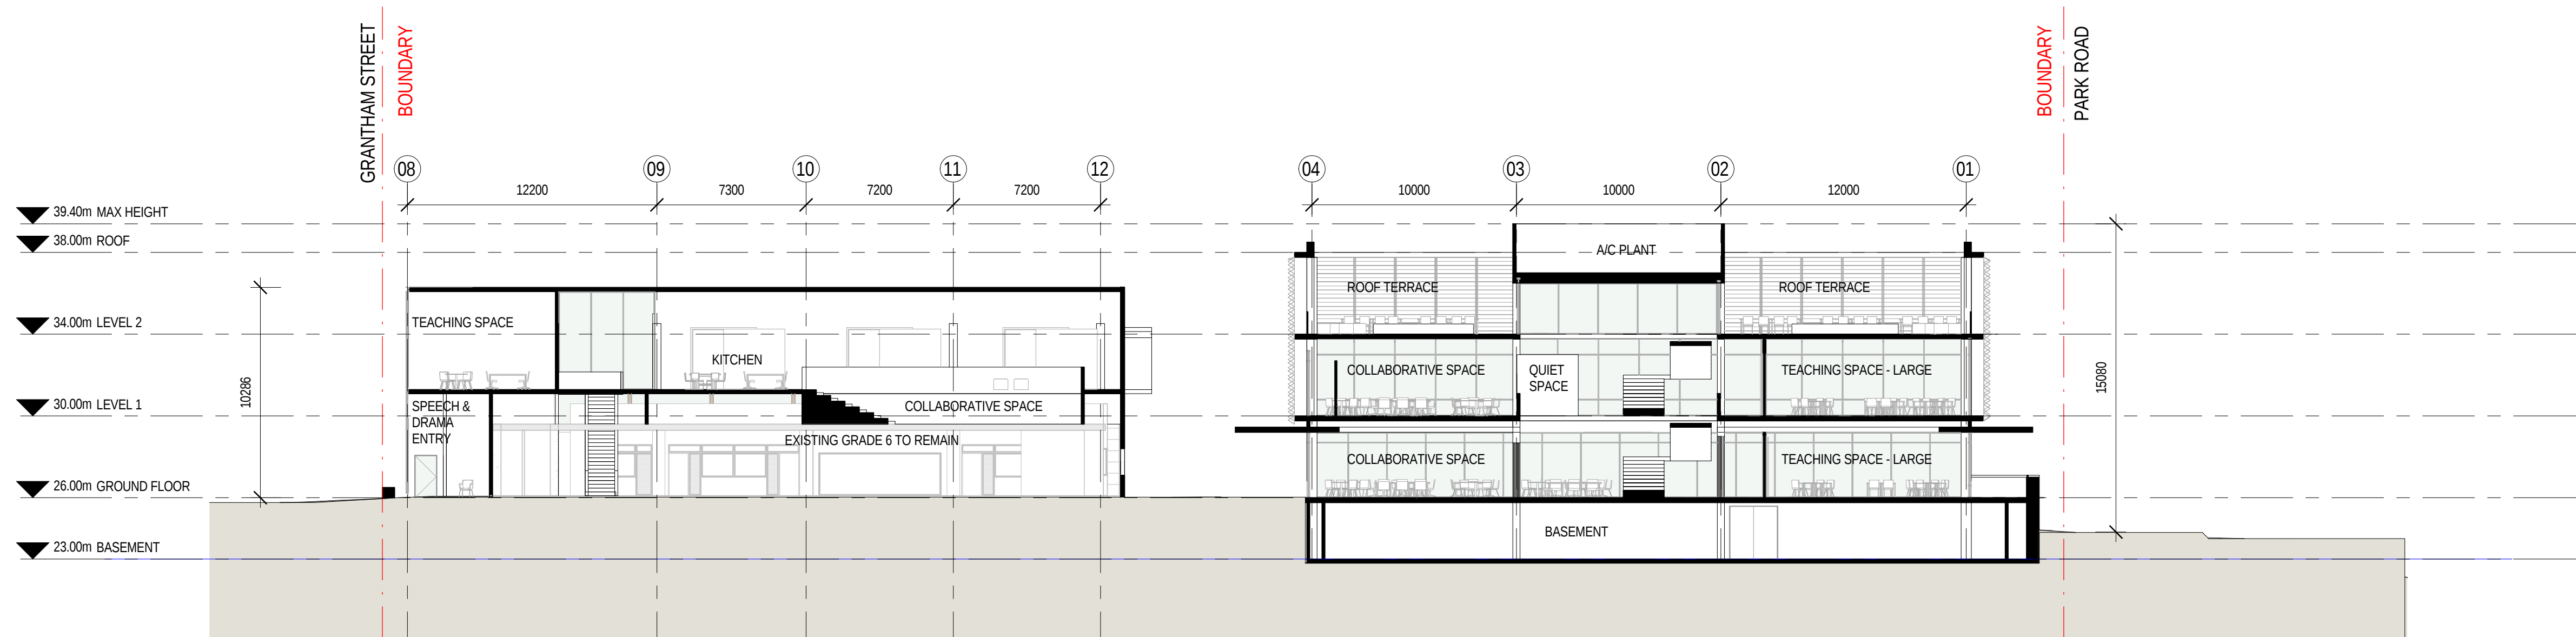

2 Section BS-03  
AR-A-XX-03 1:200