

INTELLECTUAL PROPERTY
 COPYRIGHT BVN ARCHITECTURE PTY LIMITED. UNLESS OTHERWISE AGREED IN WRITING, ALL RIGHTS TO THIS DOCUMENT ARE SUBJECT TO PAYMENT IN FULL OF ALL BVN CHARGES. THIS DOCUMENT MAY ONLY BE USED FOR THE EXPRESS PURPOSE AND PROJECT FOR WHICH IT HAS BEEN CREATED AND RELEASED. AS NOTIFIED IN WRITING BY BVN AND THIS DOCUMENT MAY NOT BE OTHERWISE REPRODUCED OR COPIED IN ANY MANNER WITHOUT THE WRITTEN PERMISSION OF BVN ARCHITECTURE PTY LIMITED. UNLESS OTHERWISE AGREED IN WRITING, THE USER'S SOLE RISK AND WITHOUT LIMITING BVN'S RIGHTS, THE USER RELEASES AND INDEMNIFIES BVN FROM AND AGAINST ALL LOSS SO ARISING.

NOTE
 CONTRACTOR TO CHECK AND VERIFY ALL DIMENSIONS ON SITE PRIOR TO COMMENCEMENT OF WORK OR PREPARATION OF SHOP DRAWINGS. DO NOT SCALE THIS DRAWING.

ISSUE	DATE	FOR
A	26.08.16	FOR S 96 SUBMISSION_DRAFT
B	21.09.16	FOR S 96 SUBMISSION_DRAFT
C	26.09.16	FOR S 96 SUBMISSION

CONSULTANT
JBA
 Level 7, 77 Berry Street, North Sydney, 2059
 Tel: CONSULTANT
TAYLOR THOMSON WHITTING
 TEL 02 9439 7288
CONSULTANT
WSP
 TEL 02 8907 0900 FAX 02 9957 4127
 CONSULTANT

PROJECT MANAGER
Farrell Coyne Projects
 Bond 5, Sullies 3 & 4, 18 Hickson Rd, 2000
 Tel: 02 9247 5155



CLIENT NUMBER


PROJECT

MLC School Burwood - Senior School Centre
 Park Road Burwood

BVN PROJECT NUMBER

1302004MLC

DRAWING KEY

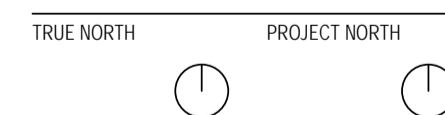

GRAPHIC SCALE

SCALE @ A1


1:200 DO NOT SCALE
 STATUS

Design Development
 DRAWING

ROOF PLAN

AR-AR-B-04-06


ISSUE
C

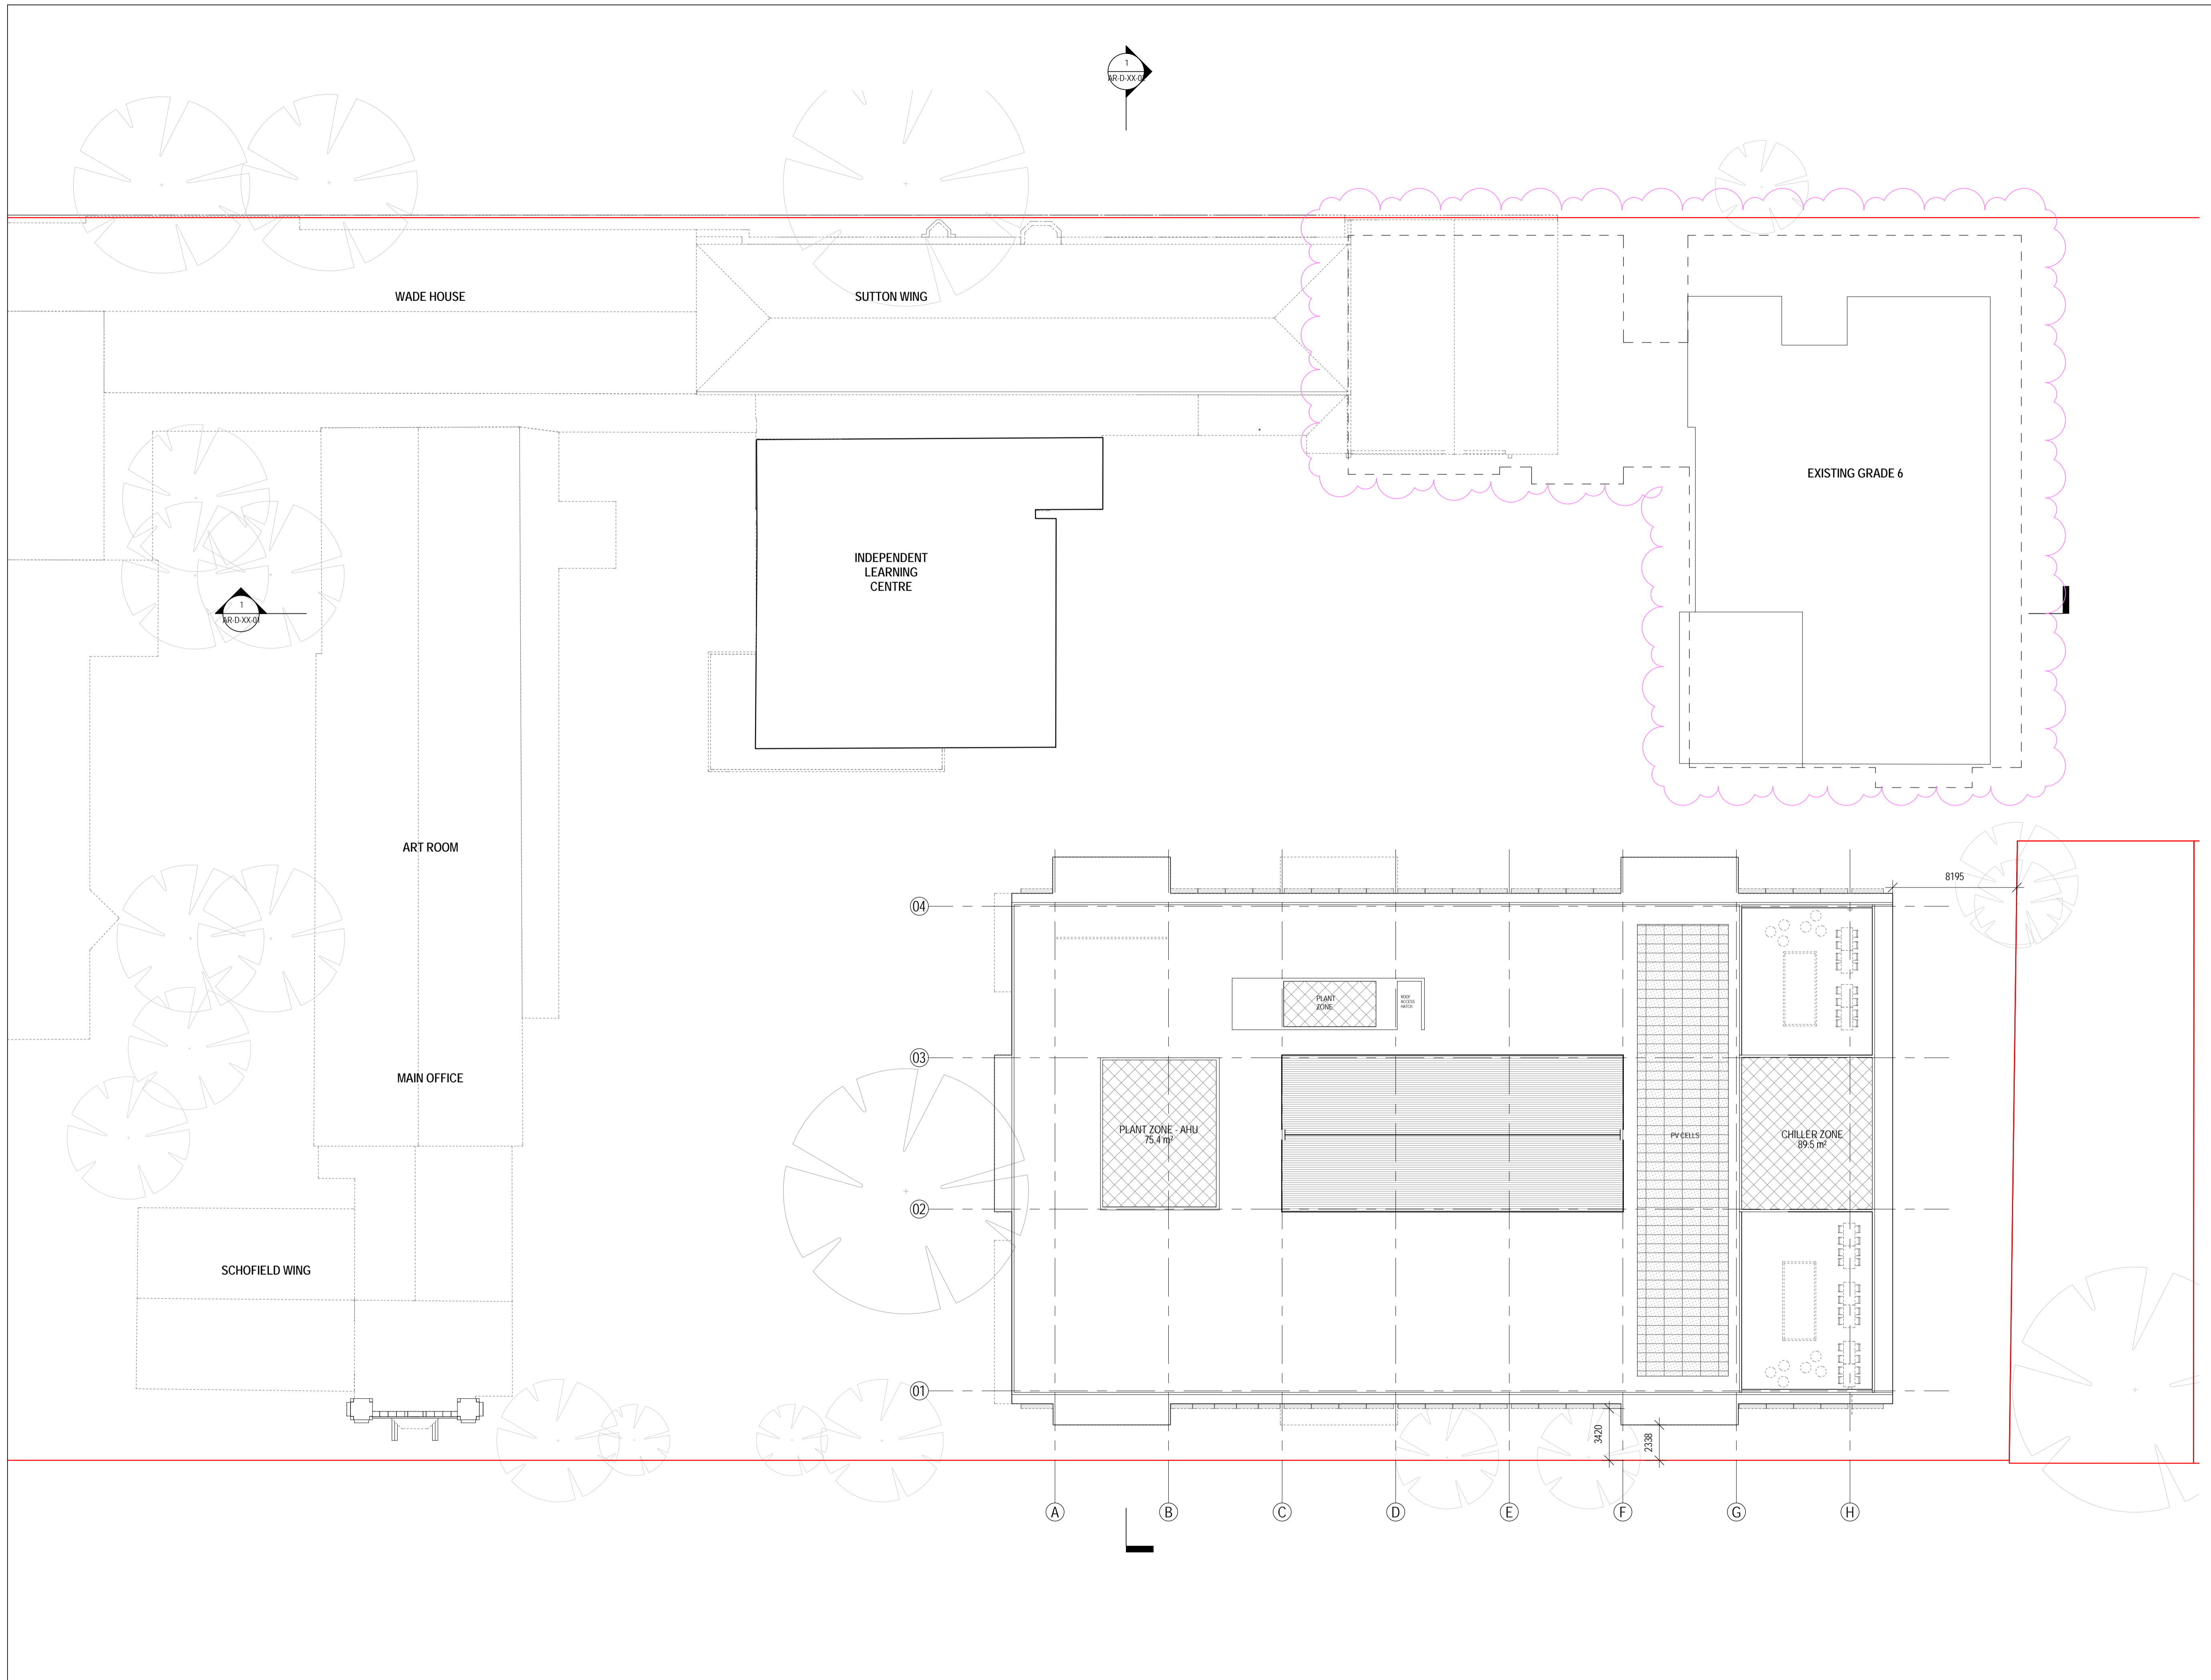

INTELLECTUAL PROPERTY
 COPYRIGHT BVM ARCHITECTURE PTY LIMITED. UNLESS OTHERWISE AGREED IN WRITING, ALL RIGHTS TO THIS DOCUMENT ARE SUBJECT TO PAYMENT IN FULL OF ALL BVM CHARGES. THIS DOCUMENT MAY ONLY BE USED FOR THE EXPRESS PURPOSE AND PROJECT FOR WHICH IT HAS BEEN CREATED AND RELEASED. AS NOTIFIED IN WRITING BY BVM AND THIS DOCUMENT MAY NOT BE OTHERWISE REPRODUCED OR COPIED IN ANY MANNER WITHOUT THE WRITTEN PERMISSION OF BVM ARCHITECTURE PTY LIMITED. BVM ARCHITECTURE PTY LIMITED ACCEPTS NO LIABILITY FOR ANY UNLAWFUL OR UNAUTHORIZED USE OF THIS DOCUMENT AT THE USER'S SOLE RISK AND WITHOUT LIMITING BVM'S RIGHTS TO THE USER RELEASES AND INDEMNIFIES BVM FROM AND AGAINST ALL LOSS SO ARISING.

NOTE
 CONTRACTOR TO CHECK AND VERIFY ALL DIMENSIONS ON SITE PRIOR TO COMMENCEMENT OF WORK OR PREPARATION OF SHOP DRAWINGS. DO NOT SCALE THIS DRAWING.


ISSUE	DATE	FOR
A	30.01.14	FOR INFORMATION_QS
B	21.02.14	DA SUBMISSION_DRAFT
C	07.03.14	FOR INFORMATION
D	12.03.14	FOR DA SUBMISSION
E	26.08.16	FOR S 96 SUBMISSION_DRAFT
F	21.09.16	FOR S 96 SUBMISSION_DRAFT
G	26.09.16	FOR S 96 SUBMISSION

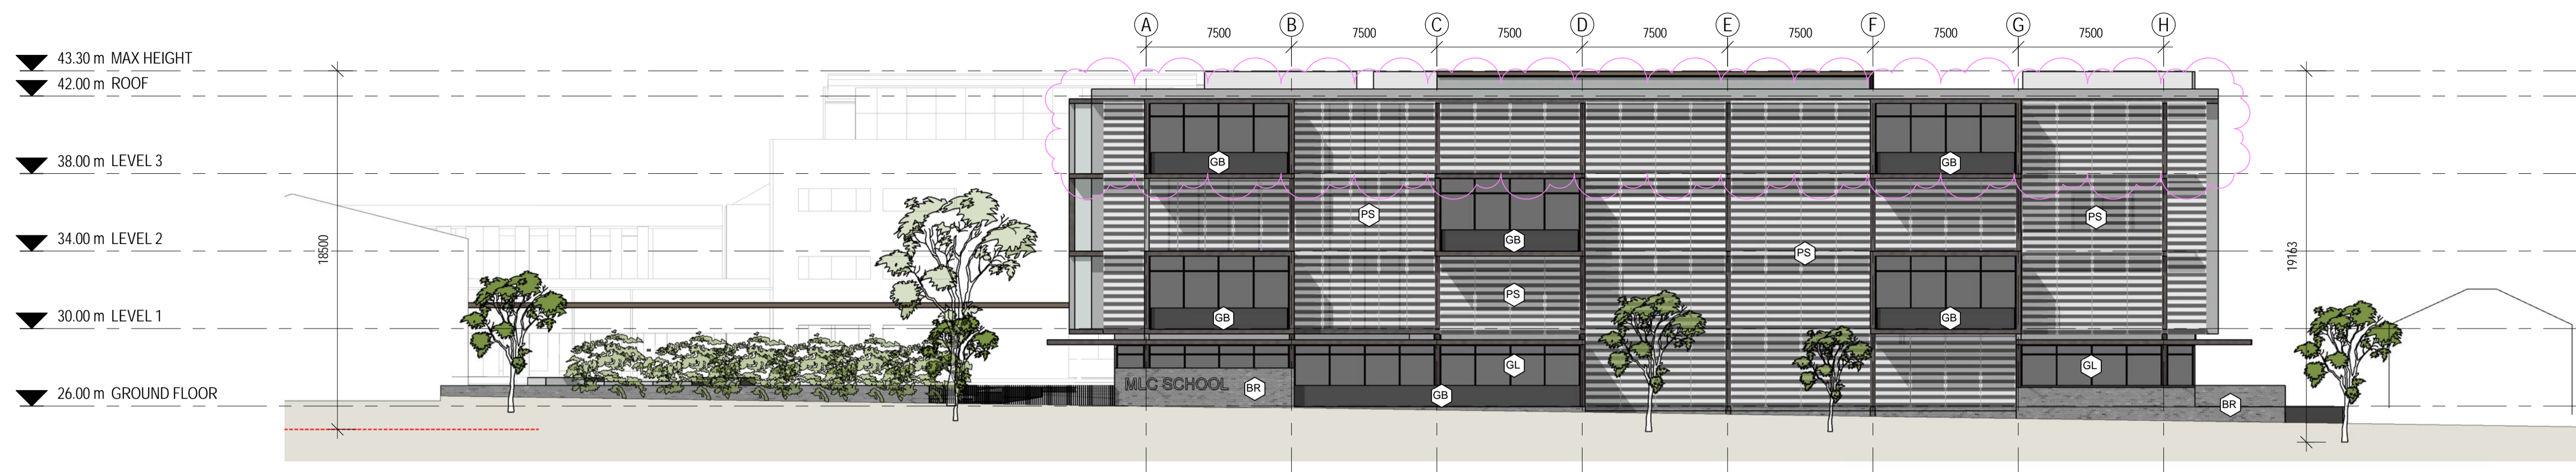


1 Main Building - Eastern Elevation - Park Road
 1: 200



2 Main Building - Western Elevation
 1: 200

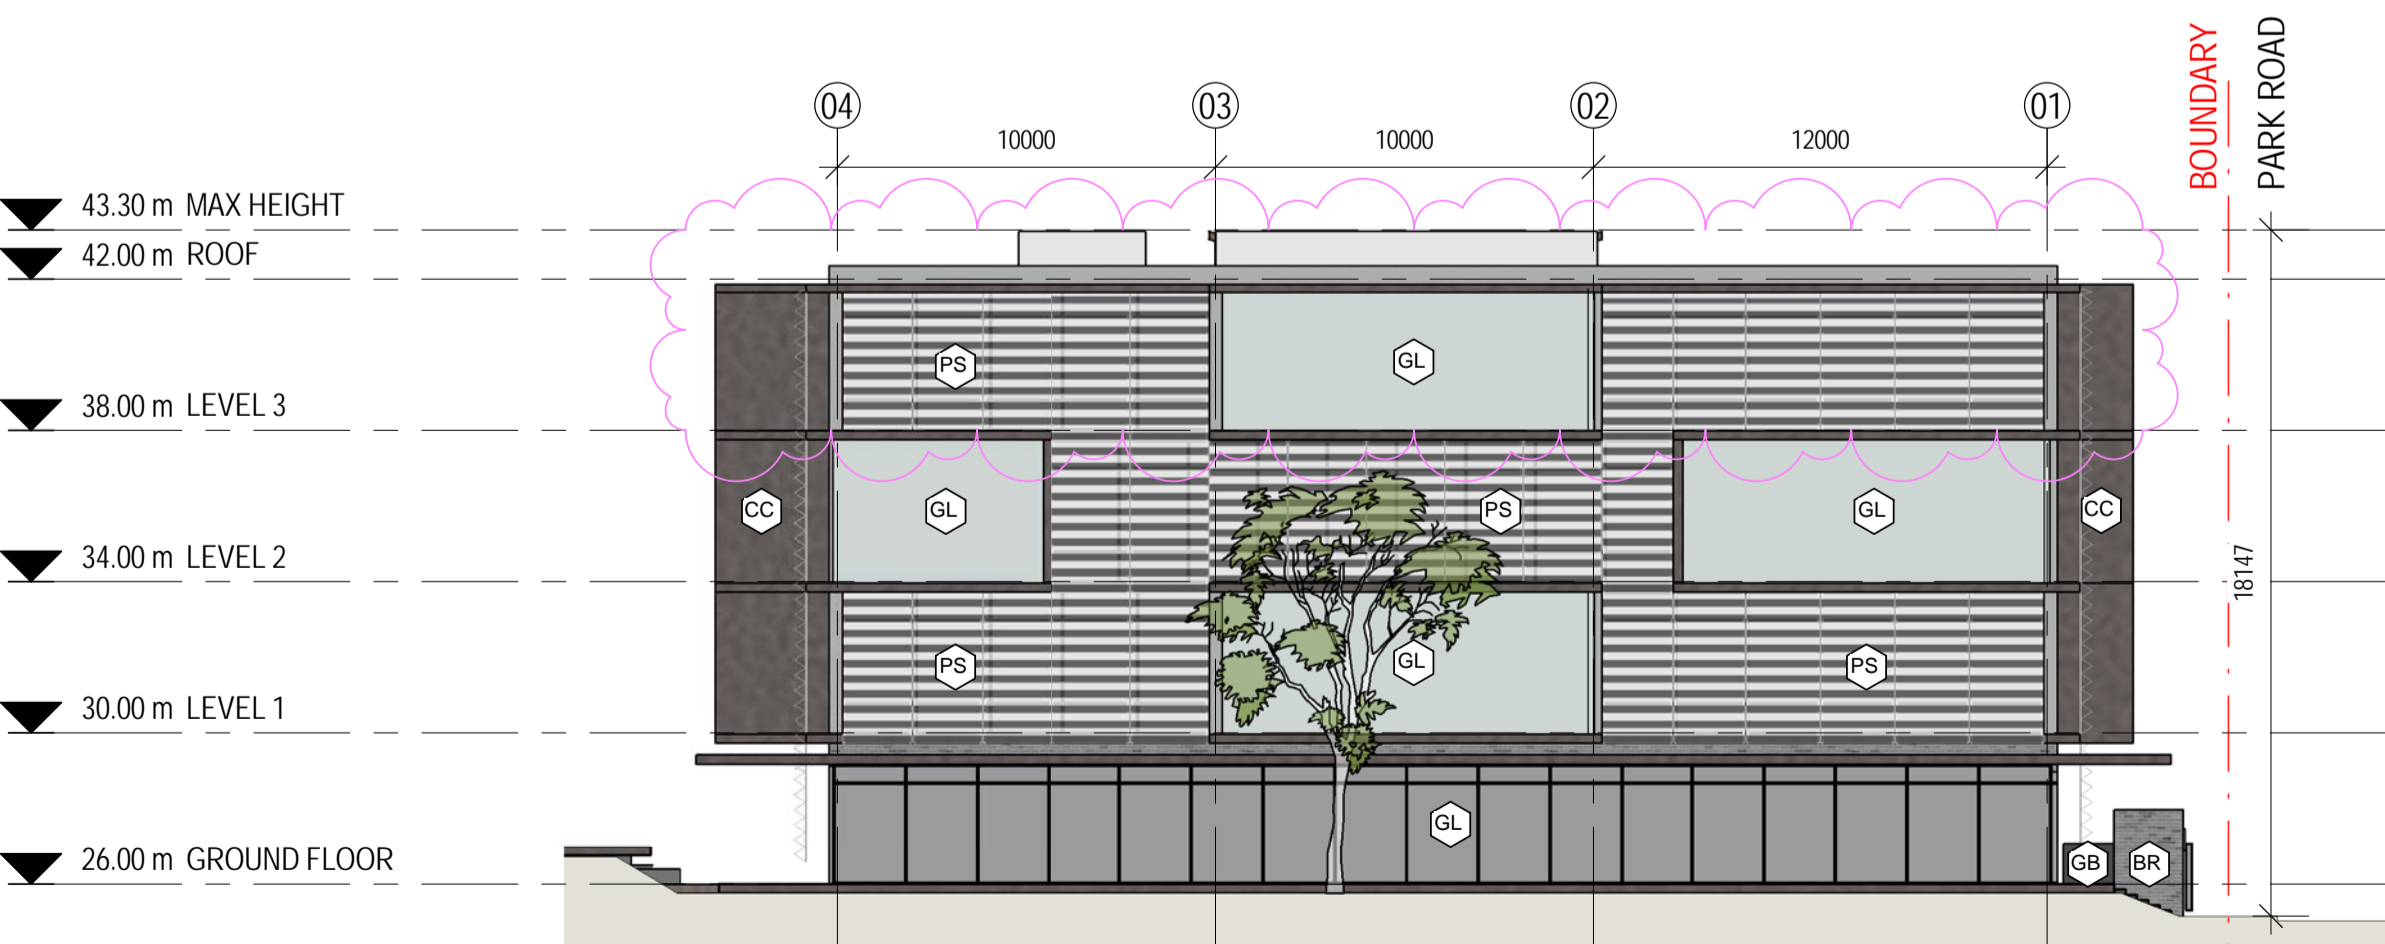

3 Main Building - Southern Elevation
 1: 200

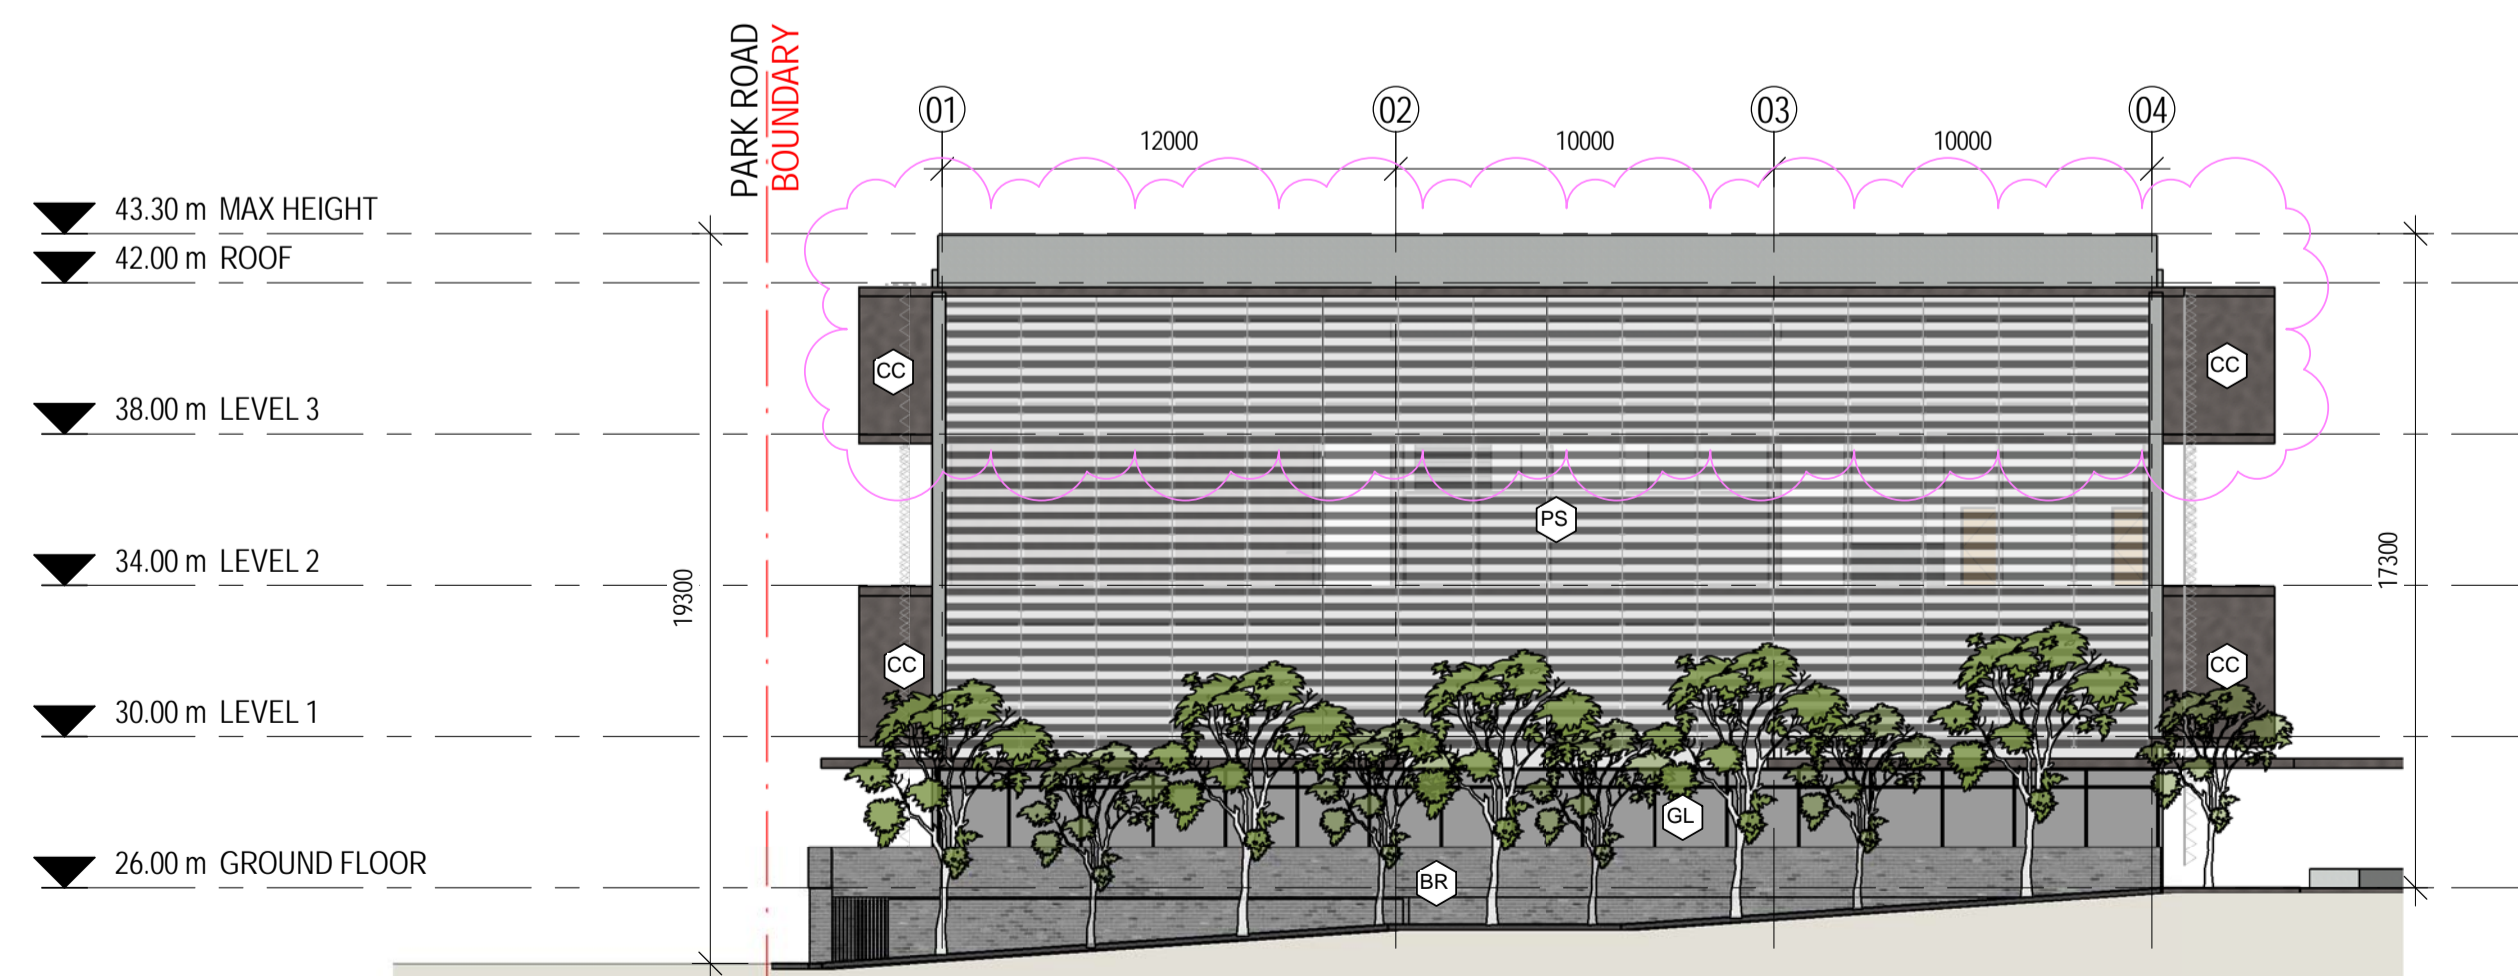

4 Main Building - Northern Elevation
 1: 200

CONSULTANT
 JBA
 Level 7, 77 Berry Street, North Sydney, 2059
 Tel: CONSULTANT
 TAYLOR THOMSON WHITTING
 TEL 02 9439 7288
CONSULTANT
 WSP
 TEL 02 8907 0900 FAX 02 9957 4127
CONSULTANT

PROJECT MANAGER
 Farrell Coyne Projects
 Bond 5, Sullies 3 & 4, 18 Hickson Rd, 2000
 Tel: 02 9247 5155



CLIENT NUMBER

PROJECT

MLC School Burwood - Senior School Centre
 Park Road Burwood
 BVM PROJECT NUMBER

1302004MLC
 DRAWING KEY

TRUE NORTH PROJECT NORTH
 GRAPHIC SCALE

SCALE @ A1
 1: 200 DO NOT SCALE
 STATUS

Design Development
 DRAWING

ELEVATIONS - MAIN
 BUILDING

AR-ARC-XX-01 ISSUE
 G

INTELLECTUAL PROPERTY
 COPYRIGHT BVM ARCHITECTURE PTY LIMITED. UNLESS OTHERWISE AGREED IN WRITING, ALL RIGHTS TO THIS DOCUMENT ARE SUBJECT TO PAYMENT IN FULL OF ALL BVM CHARGES. THIS DOCUMENT MAY ONLY BE USED FOR THE EXPRESS PURPOSE AND PROJECT FOR WHICH IT HAS BEEN CREATED AND DELIVERED. AS NOTIFIED IN WRITING BY BVM AND THIS DOCUMENT MAY NOT BE OTHERWISE USED OR COPIED IN ANY UNAUTHORISED USE OF THIS DOCUMENT AT THE USER'S SOLE RISK AND WITHOUT LIMITING BVM'S RIGHTS TO SEEK RELIEF AND INDEMNIFY BVM FROM AND AGAINST ALL LOSS SO ARISING.

NOTE
 CONTRACTOR TO CHECK AND VERIFY ALL DIMENSIONS ON SITE PRIOR TO COMMENCEMENT OF WORK OR PREPARATION OF SHOP DRAWINGS. DO NOT SCALE THIS DRAWING.


ISSUE	DATE	FOR
A	10.02.14	FOR INFORMATION
B	21.02.14	DA SUBMISSION DRAFT
C	07.03.14	FOR INFORMATION
D	12.03.14	FOR DA SUBMISSION
E	26.09.16	FOR 5% SUBMISSION



4 Middle School - Eastern Elevation
 AR-A-XX-05 1 : 200



5 Middle School - Western Elevation -
 Grantham Street
 AR-A-XX-06 1 : 200

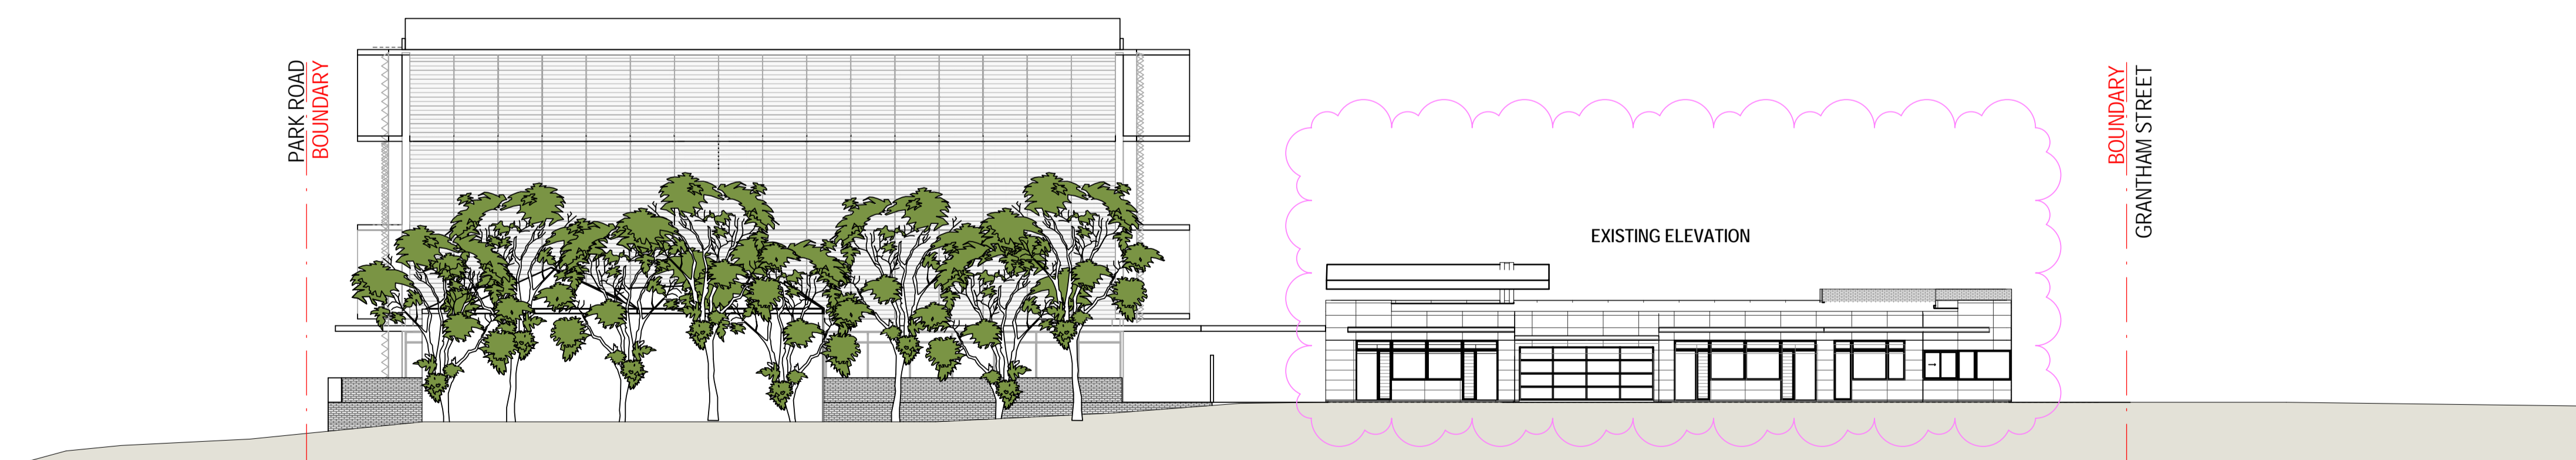

6 Middle School - Northern Elevation
 AR-A-XX-06 1 : 200

CONSULTANT
 JBA
 Level 7, 77 Berry Street, North Sydney, 2059
 Tel: CONSULTANT
 TAYLOR THOMSON WHITTING
 TEL 02 9439 7288
CONSULTANT
 WSP
 TEL 02 8907 0900 FAX 02 9957 4127
CONSULTANT

PROJECT MANAGER
 Farrell Coyne Projects
 Bond 5, Sullies 3 & 4, 18 Hickson Rd, 2000
 Tel: 02 9247 5155




CLIENT NUMBER

PROJECT

MLC School Burwood - Senior School Centre
 Park Road Burwood
 BVM PROJECT NUMBER

1302004MLC
 DRAWING KEY

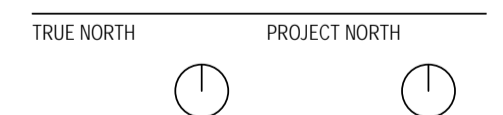

GRAPHIC SCALE

SCALE @ A1

1 : 200 DO NOT SCALE
 STATUS

Design Development
 DRAWING

ELEVATIONS - MIDDLE
 SCHOOL


ISSUE
E

AR-AR-C-XX-02


INTELLECTUAL PROPERTY
 COPYRIGHT BVN ARCHITECTURE PTY LIMITED. UNLESS OTHERWISE AGREED IN WRITING, ALL RIGHTS TO THIS DOCUMENT ARE SUBJECT TO PAYMENT IN FULL OF ALL BVN CHARGES. THIS DOCUMENT MAY ONLY BE USED FOR THE EXPRESS PURPOSE AND PROJECT FOR WHICH IT HAS BEEN CREATED AND DELIVERED. AS NOTIFIED IN WRITING BY BVN AND THIS DOCUMENT MAY NOT BE COPIED, REPRODUCED OR FOR ANY UNAUTHORIZED USE OF THIS DOCUMENT AT THE USER'S SOLE RISK AND WITHOUT LIMITING BVN'S RIGHTS TO THE USER RELEASES AND INDEMNITIES BVN FROM AND AGAINST ALL LOSS SO ARISING.

NOTE
 CONTRACTOR TO CHECK AND VERIFY ALL DIMENSIONS ON SITE PRIOR TO COMMENCEMENT OF WORK OR PREPARATION OF SHOP DRAWINGS. DO NOT SCALE THIS DRAWING.

ISSUE	DATE	FOR
A	21.02.14	DA SUBMISSION, DRAFT
B	07.03.14	FOR INFORMATION
C	12.03.14	FOR DA SUBMISSION
D	26.09.16	FOR S 96 SUBMISSION

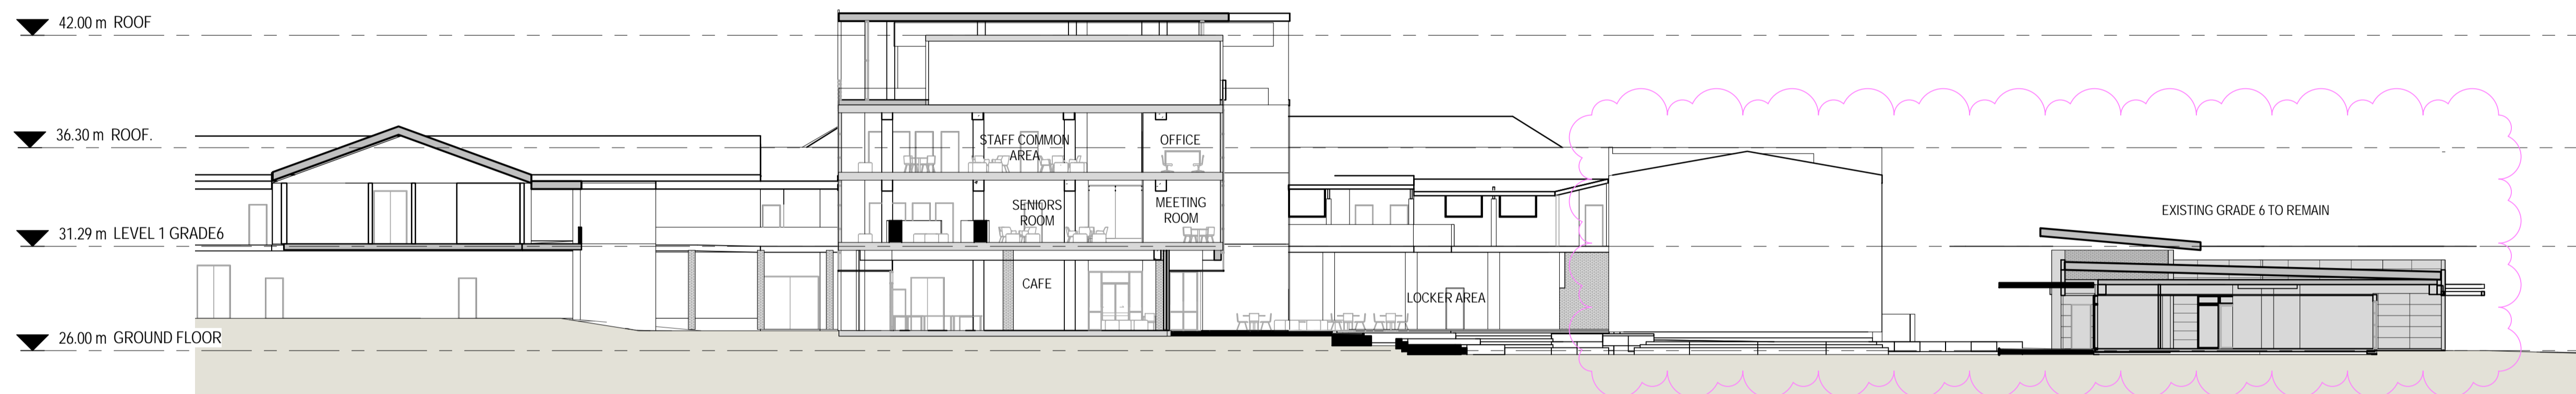

1 Section AE-01
 AR-A-XX-06 1:200

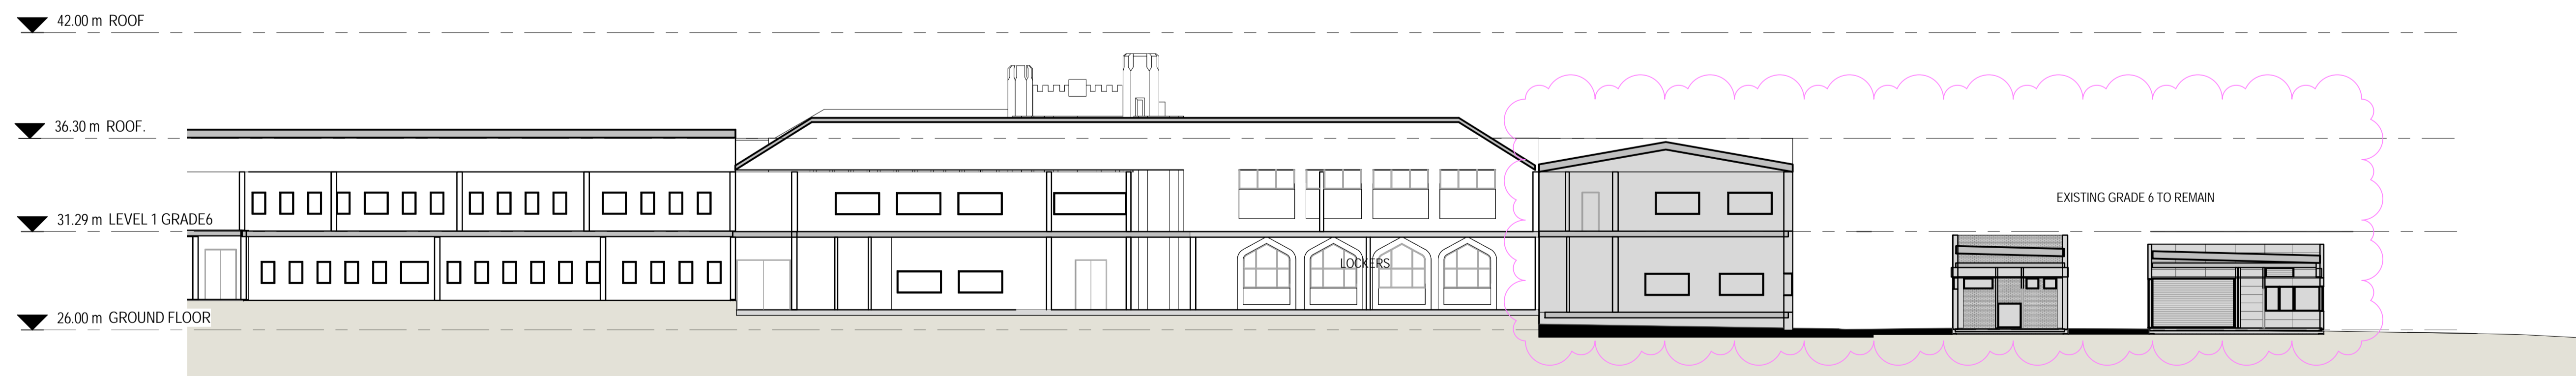

2 Section AE-03
 AR-A-XX-06 1:200

CONSULTANT
 JBA
 Level 7, 77 Berry Street, North Sydney, 2059
 TEL: 02 9439 7288
TAYLOR THOMSON WHITTING
 CONSULTANT
 WSP
 TEL: 02 8907 0900 FAX: 02 9957 4127
 CONSULTANT

PROJECT MANAGER
 Farrell Coyne Projects
 Bond 5, Sulles 3 & 4, 18 Hickson Rd, 2000
 Tel: 02 9247 5155



CLIENT NUMBER


PROJECT

MLC School Burwood - Senior School Centre
 Park Road Burwood

BVN PROJECT NUMBER

1302004MLC

DRAWING KEY

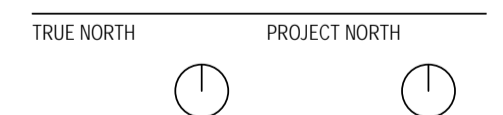

GRAPHIC SCALE

SCALE @ A1

1:200 DO NOT SCALE
 STATUS

Design Development
 DRAWING

SECTIONS 1


ISSUE
D

AR-AR-D-XX-01


INTELLECTUAL PROPERTY
 COPYRIGHT BVM ARCHITECTURE PTY LIMITED. UNLESS OTHERWISE AGREED IN WRITING, ALL RIGHTS TO THIS DOCUMENT ARE SUBJECT TO PAYMENT IN FULL OF ALL BVM CHARGES. THIS DOCUMENT MAY ONLY BE USED FOR THE EXPRESS PURPOSE AND PROJECT FOR WHICH IT HAS BEEN CREATED AND DELIVERED. AS NOTIFIED IN WRITING BY BVM AND THIS DOCUMENT MAY NOT BE COPIED, REPRODUCED OR FOR ANY UNAUTHORIZED USE OF THIS DOCUMENT AT THE USER'S SOLE RISK AND WITHOUT LIMITING BVM'S RIGHTS TO THE USER RELEASES AND INDEMNIFIES BVM FROM AND AGAINST ALL LOSS SO ARISING.

NOTE
 CONTRACTOR TO CHECK AND VERIFY ALL DIMENSIONS ON SITE PRIOR TO COMMENCEMENT OF WORK OR PREPARATION OF SHOP DRAWINGS. DO NOT SCALE THIS DRAWING.

ISSUE	DATE	FOR
A	21.02.14	DA SUBMISSION, DRAFT
B	07.03.14	FOR INFORMATION
C	12.03.14	FOR DA SUBMISSION
D	26.08.16	FOR S 96 SUBMISSION, DRAFT
E	21.09.16	FOR S 96 SUBMISSION, DRAFT
F	26.09.16	FOR S 96 SUBMISSION

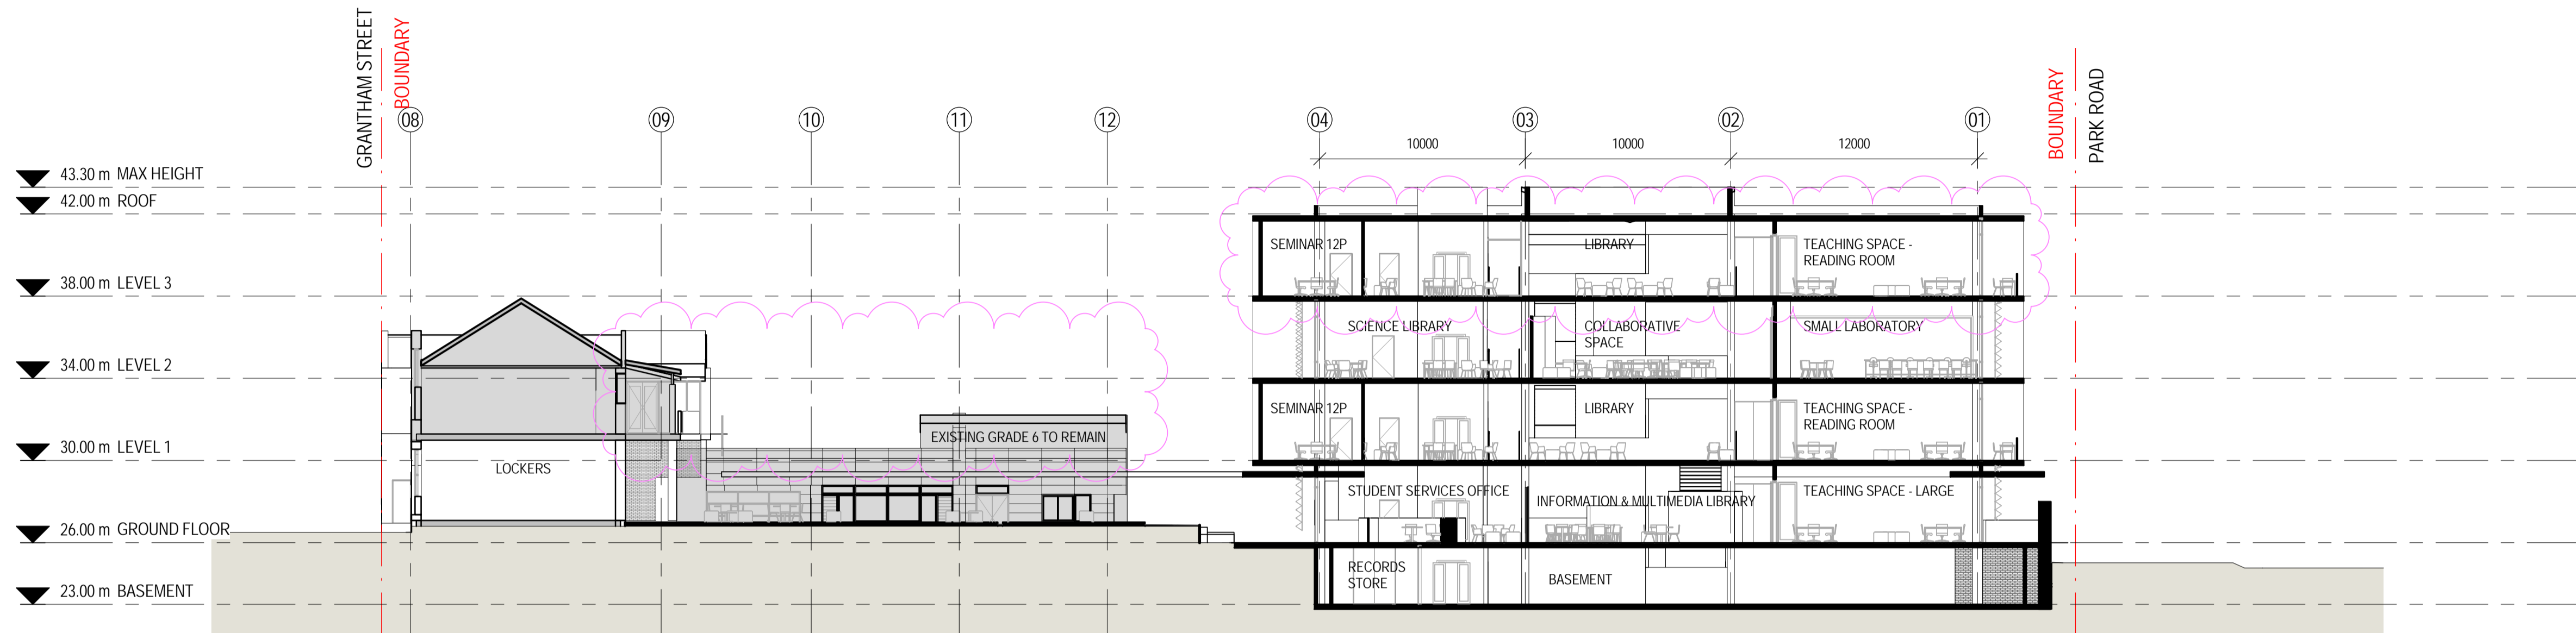

1 Section BS-01
 AR-A-XX-06 1 : 200

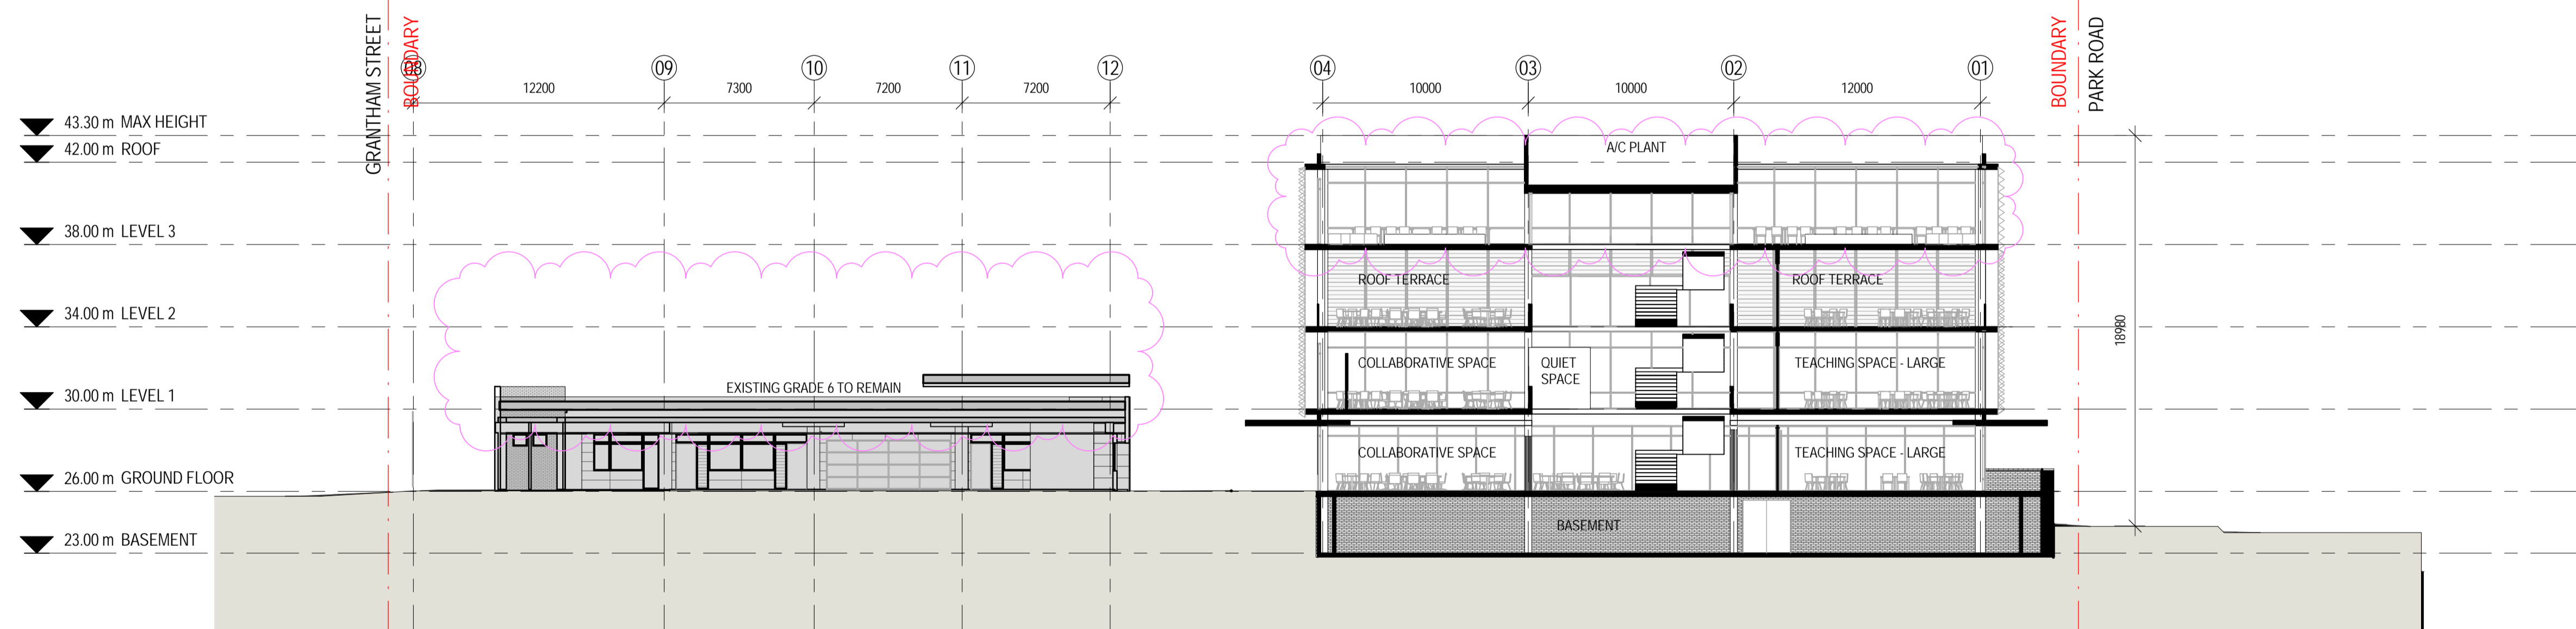


2 Section BS-03
 AR-A-XX-06 1 : 200

CONSULTANT
 JBA
 Level 7, 77 Berry Street, North Sydney, 2059
 Tel: CONSULTANT
 TAYLOR THOMSON WHITTING
 TEL 02 9439 7288
CONSULTANT
 WSP
 TEL 02 8907 0900 FAX 02 9957 4127
 CONSULTANT

PROJECT MANAGER
 Farrell Coyne Projects
 Bond 5, Suires 3 & 4, 18 Hickson Rd, 2000
 Tel: 02 9247 5155



CLIENT NUMBER
 PROJECT
 MLC School Burwood - Senior School Centre
 Park Road Burwood
 BVM PROJECT NUMBER
 1302004MLC
 DRAWING KEY

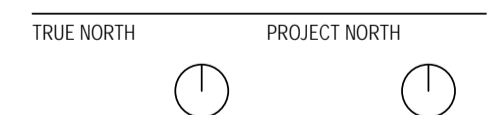

GRAPHIC SCALE

SCALE @ A1

1 : 200 DO NOT SCALE
 STATUS

Design Development
 DRAWING

SECTIONS 2	ISSUE
AR-AR-D-XX-02	F

INTELLECTUAL PROPERTY
 COPYRIGHT BVN ARCHITECTURE PTY LIMITED. UNLESS OTHERWISE AGREED IN WRITING, ALL RIGHTS TO THIS DOCUMENT ARE SUBJECT TO PAYMENT IN FULL. ALL BUN CHARGES THIS DOCUMENT MAY ONLY BE USED FOR THE EXPRESS PURPOSE AND PROJECT FOR WHICH IT HAS BEEN CREATED AND DELIVERED. AS NOTIFIED IN WRITING BY BVN AND THIS DOCUMENT MAY NOT BE OTHERWISE REPRODUCED OR COPIED IN ANY MANNER WITHOUT THE WRITTEN PERMISSION OF BVN ARCHITECTURE PTY LIMITED.

NOTE
 CONTRACTOR TO CHECK AND VERIFY ALL DIMENSIONS ON SITE PRIOR TO COMMENCEMENT OF WORK OR PREPARATION OF SHOP DRAWINGS. DO NOT SCALE THIS DRAWING.

ISSUE	DATE	FOR
A	21.02.14	DA SUBMISSION, DRAFT
B	12.03.14	FOR DA SUBMISSION
C	26.06.16	FOR S 96 SUBMISSION, DRAFT
D	27.09.16	FOR S 96 SUBMISSION, DRAFT
E	26.09.16	FOR S 96 SUBMISSION

CONSULTANT
JBA
 Level 7, 77 Berry Street, North Sydney, 2059
 Tel: CONSULTANT
TAYLOR THOMSON WHITTING
 TEL 02 9439 7288
CONSULTANT
WSP
 TEL 02 8907 0900 FAX 02 9957 4127
 CONSULTANT

PROJECT MANAGER
Farrell Coyne Projects
 Bond 5, Sullies 3 & 4, 18 Hickson Rd, 2000
 Tel: 02 9247 5155



CLIENT NUMBER


PROJECT

MLC School Burwood - Senior School Centre
 Park Road Burwood

BVN PROJECT NUMBER

1302004MLC

DRAWING KEY

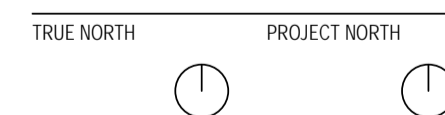

GRAPHIC SCALE


SCALE @ A1

1:500 DO NOT SCALE
 STATUS


Design Development
 DRAWING

SHADOW DIAGRAMS SHEET
01

ISSUE
AR-AR-R-XX-01
E

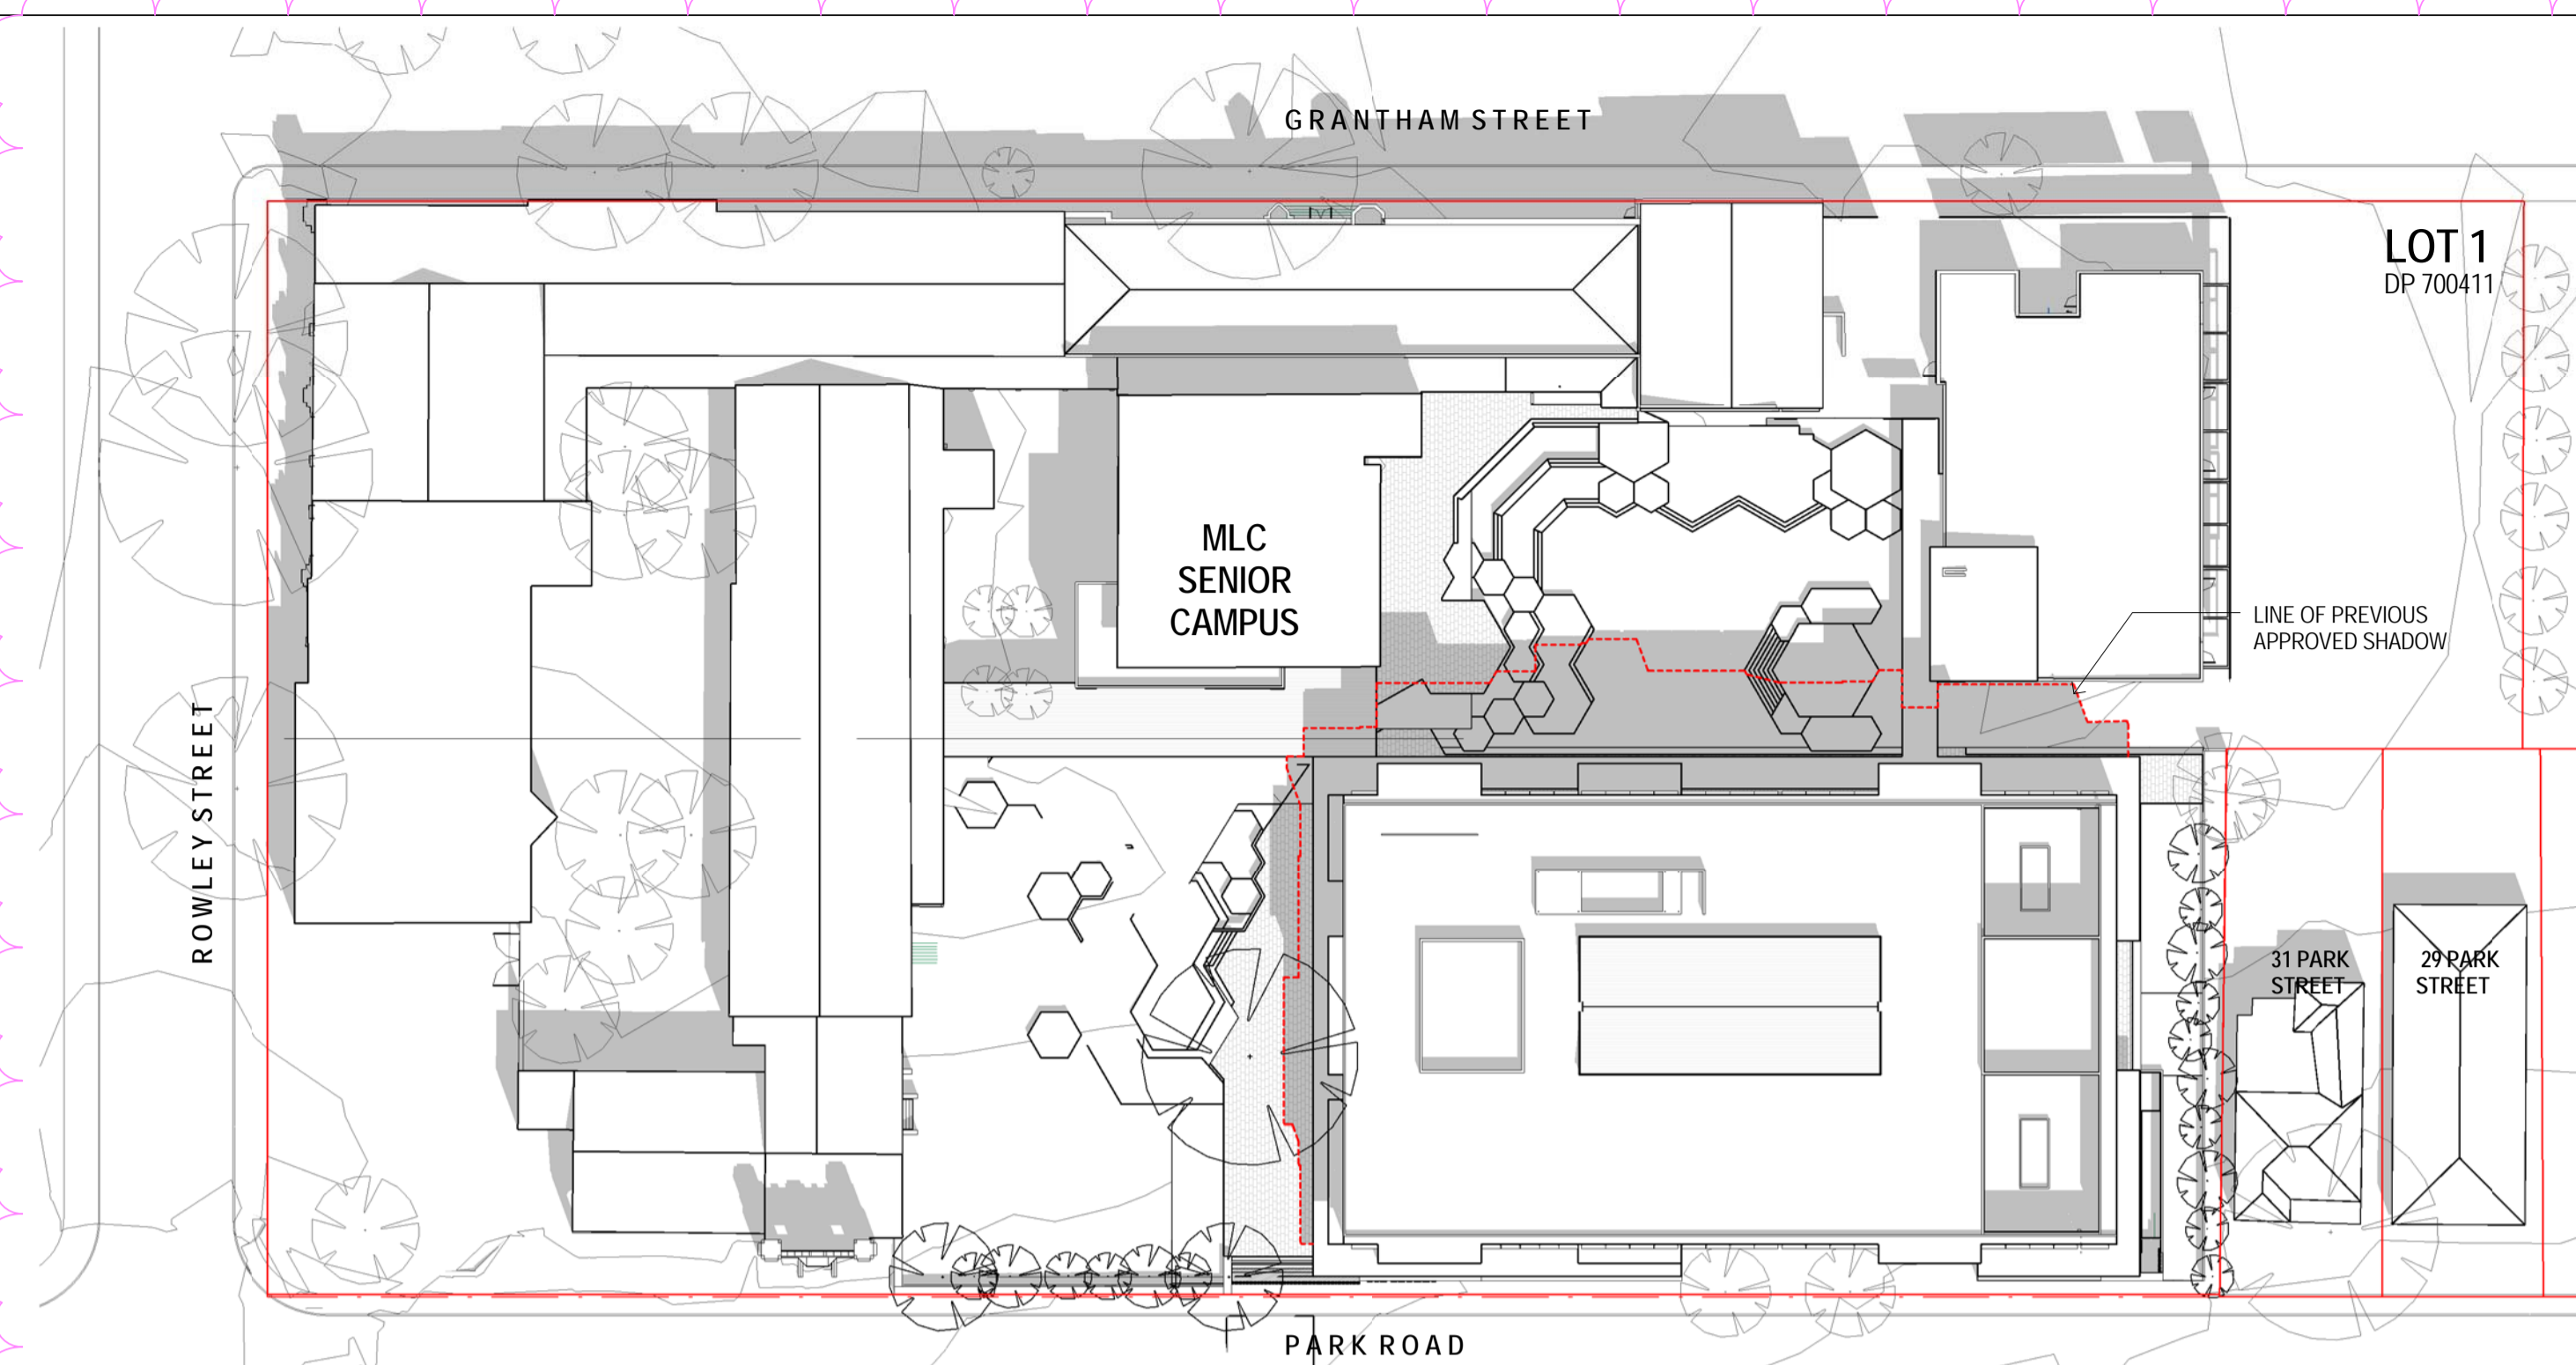

1 Summer Solstice @ 9am
 1:500

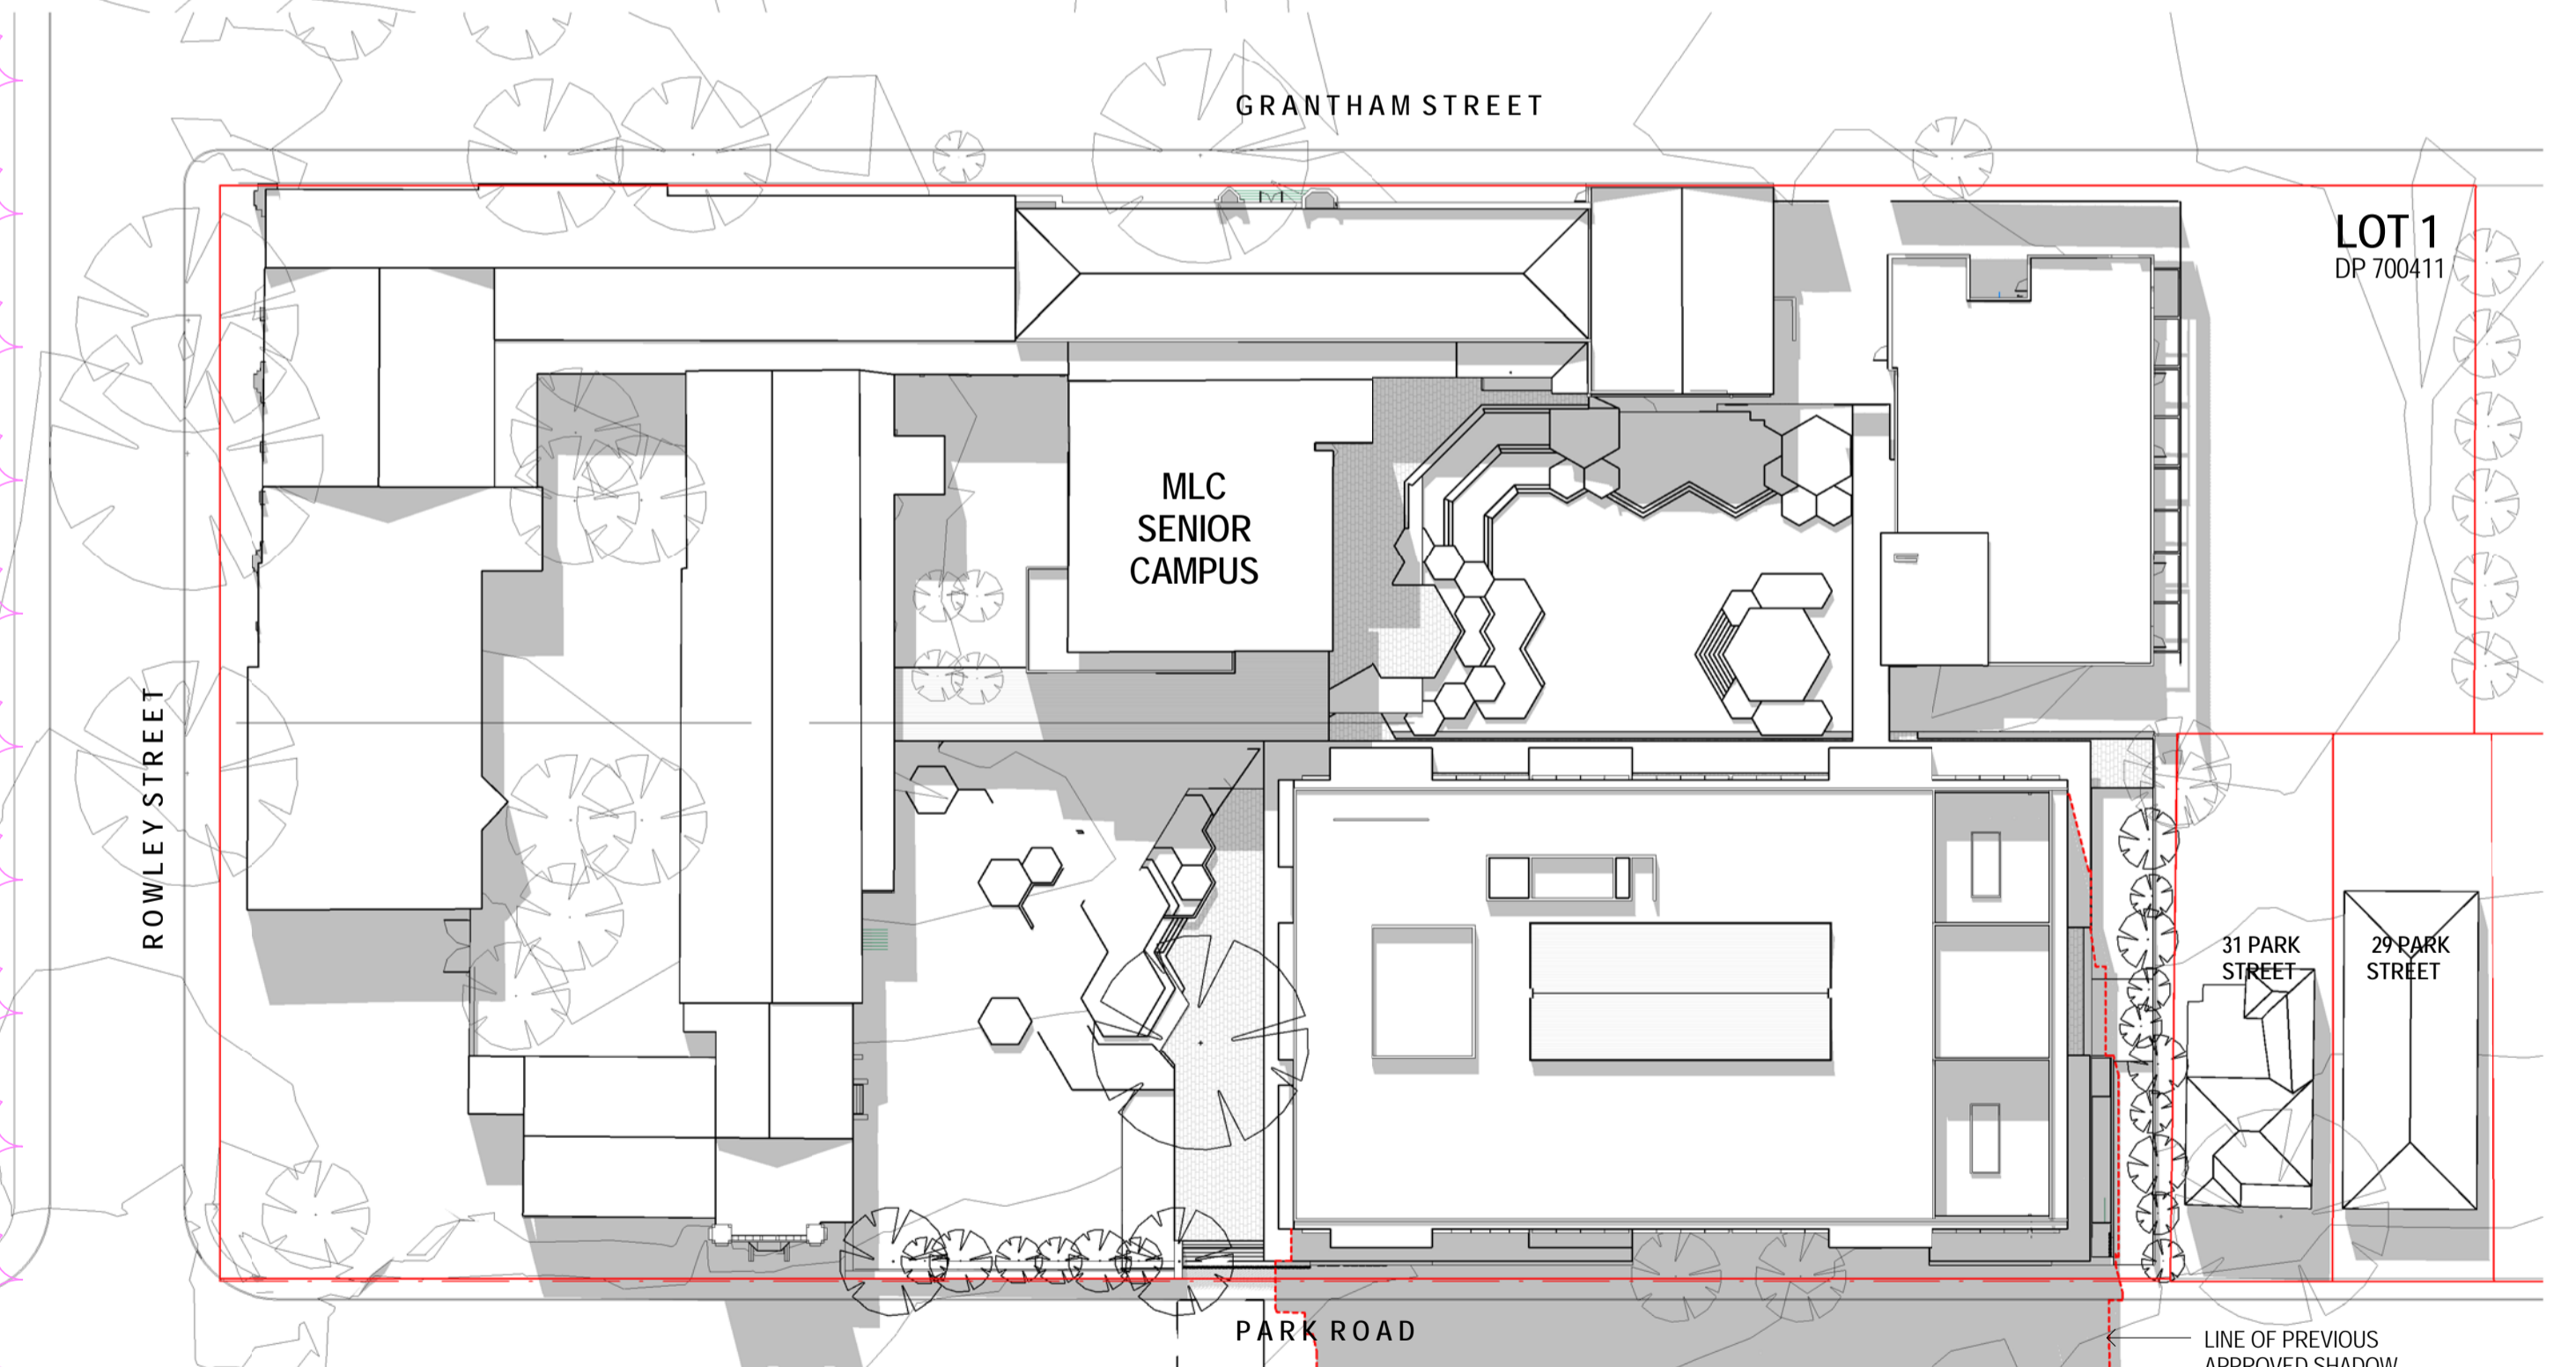

2 Summer Solstice @ 3pm
 1:500

INTELLECTUAL PROPERTY
 COPYRIGHT BVN ARCHITECTURE PTY LIMITED. UNLESS OTHERWISE AGREED IN WRITING, ALL RIGHTS TO THIS DOCUMENT ARE SUBJECT TO PAYMENT IN FULL OF ALL BVN CHARGES. THIS DOCUMENT MAY ONLY BE USED FOR THE EXPRESS PURPOSE AND PROJECT FOR WHICH IT HAS BEEN CREATED AND RELEASED. AS NOTIFIED IN WRITING BY BVN AND THIS DOCUMENT MAY NOT BE OTHERWISE REPRODUCED OR COPIED IN ANY MANNER WITHOUT THE WRITTEN PERMISSION OF BVN ARCHITECTURE PTY LIMITED. UNLESS OTHERWISE STATED, THE USER ACCEPTS THE USER'S SOLE RISK AND WITHOUT LIMITING BVN'S RIGHTS, THE USER RELEASES AND INDEMNIFIES BVN FROM AND AGAINST ALL LOSS SO ARISING.

NOTE
 CONTRACTOR TO CHECK AND VERIFY ALL DIMENSIONS ON SITE PRIOR TO COMMENCEMENT OF WORK OR PREPARATION OF SHOP DRAWINGS. DO NOT SCALE THIS DRAWING.

ISSUE	DATE	FOR
A	21.02.14	DA SUBMISSION, DRAFT
B	12.03.14	FOR DA SUBMISSION
C	26.06.16	FOR S 96 SUBMISSION, DRAFT
D	27.09.16	FOR S 96 SUBMISSION, DRAFT
E	28.09.16	FOR S 96 SUBMISSION

CONSULTANT
 JBA
 Level 7, 77 Berry Street, North Sydney, 2059
 Tel: CONSULTANT
TAYLOR THOMSON WHITTING
 TEL 02 9439 7288
CONSULTANT
 WSP
 TEL 02 8907 0900 FAX 02 9957 4127
 CONSULTANT

PROJECT MANAGER
 Farrell Coyne Projects
 Bond 5, Sullies 3 & 4, 18 Hickson Rd, 2000
 Tel: 02 9247 5155




CLIENT NUMBER

PROJECT

MLC School Burwood - Senior School Centre
 Park Road Burwood
 BVN PROJECT NUMBER

1302004MLC
 DRAWING KEY

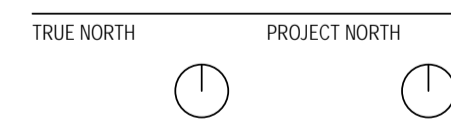

GRAPHIC SCALE


SCALE @ A1

1: 500 DO NOT SCALE
 STATUS


Design Development
 DRAWING

SHADOW DIAGRAMS SHEET
 02

ISSUE
AR-AR-R-XX-02
E

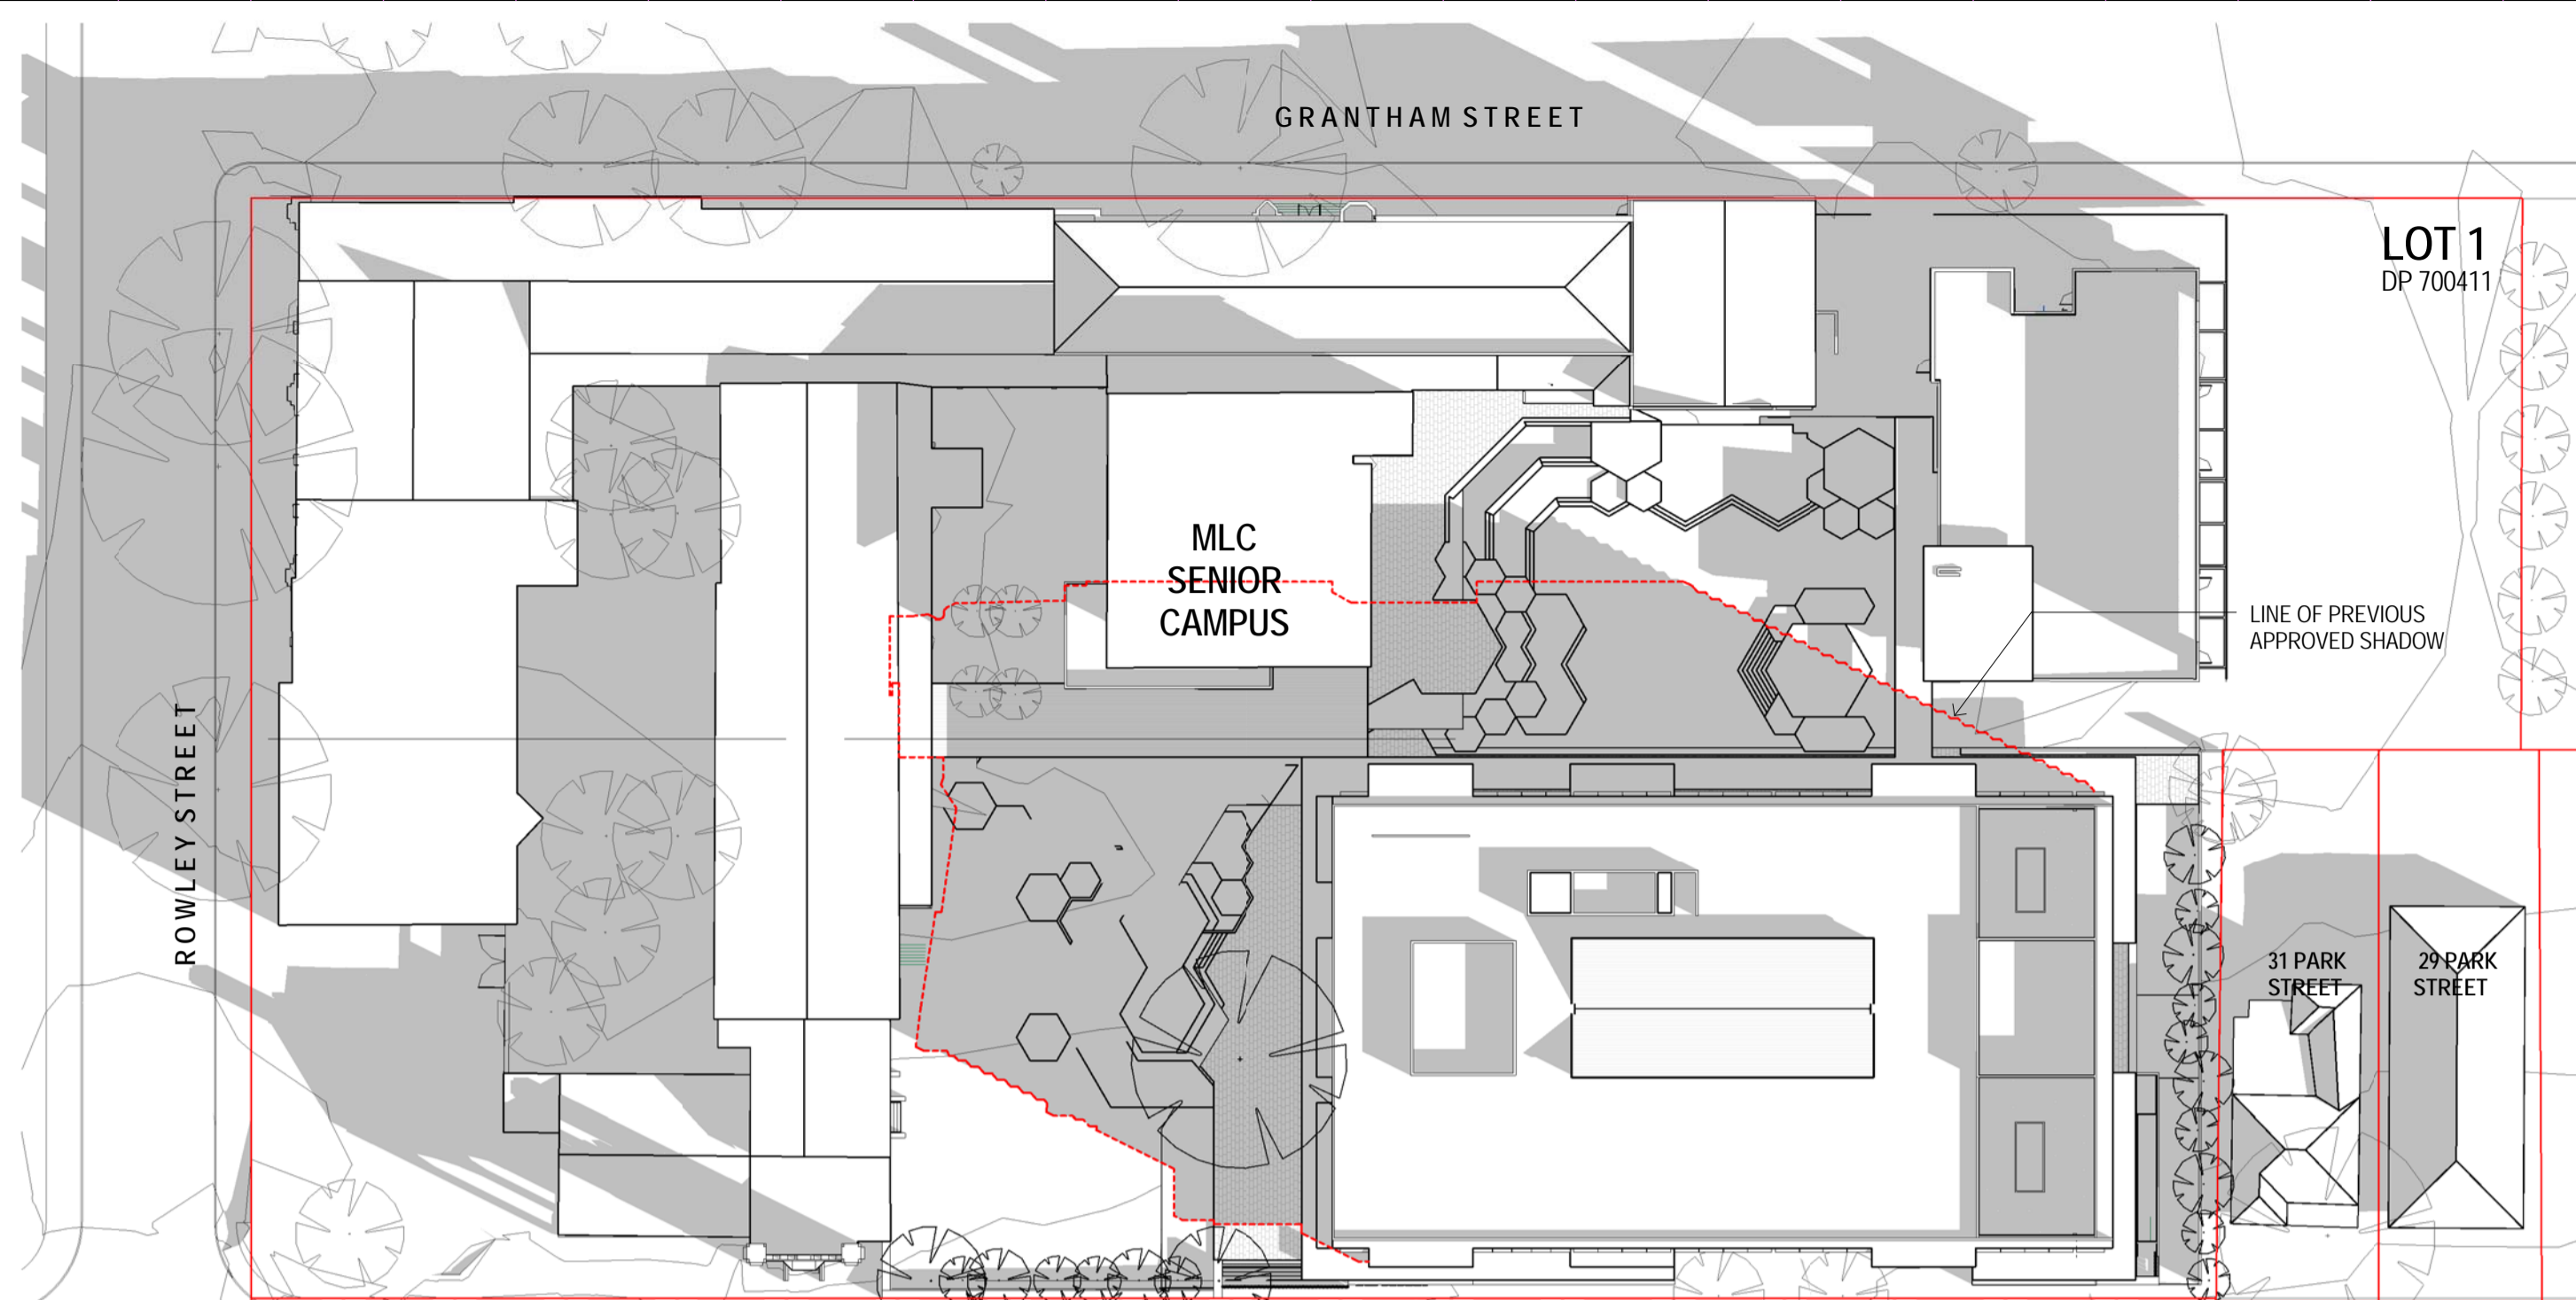

1 Winter Solstice @ 9am
 1: 500

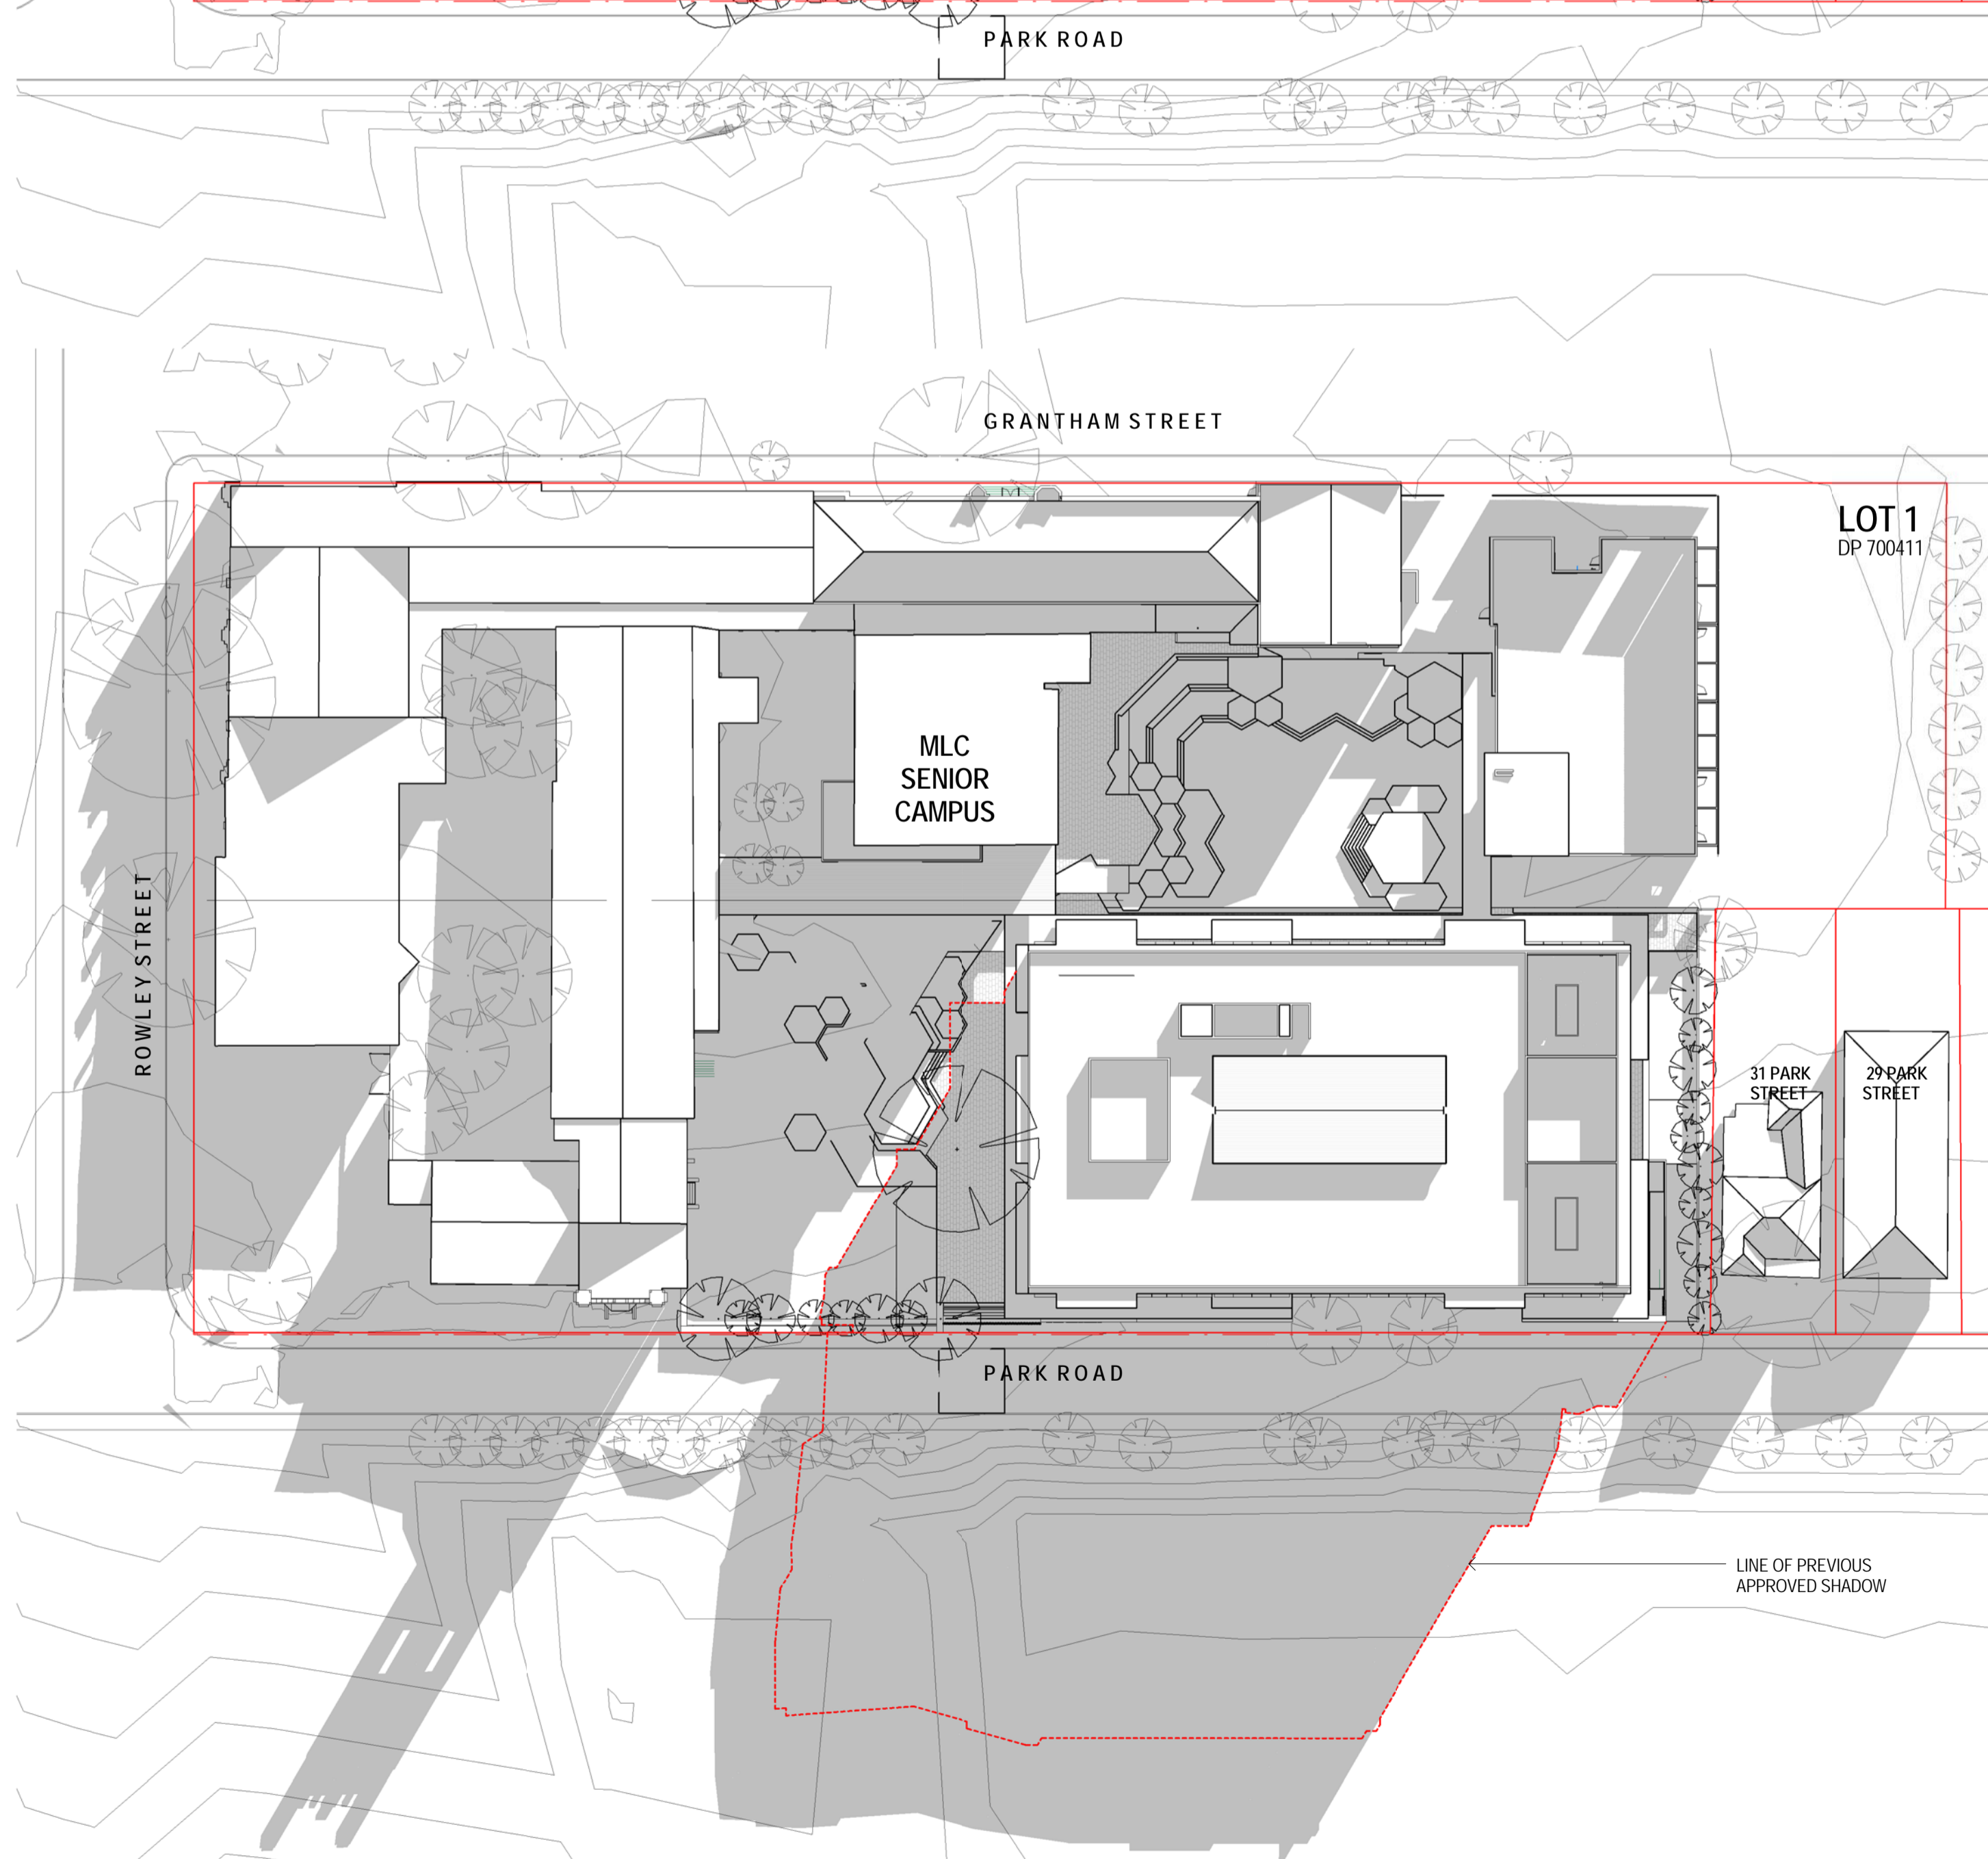

2 Winter Solstice @ 3pm
 1: 500



MAIN TEACHING AND LEARNING BUILDING - PARK ROAD VIEW

INTELLECTUAL PROPERTY
 COPYRIGHT BVM ARCHITECTURE PTY LIMITED. UNLESS OTHERWISE AGREED IN WRITING, ALL RIGHTS TO THIS DOCUMENT ARE SUBJECT TO PAYMENT IN FULL OF ALL BVM CHARGES. THIS DOCUMENT MAY ONLY BE USED FOR THE EXPRESS PURPOSE AND PROJECT FOR WHICH IT HAS BEEN CREATED AND RELEASED. AS NOTIFIED IN WRITING BY BVM AND THIS DOCUMENT MAY NOT BE OTHERWISE COPIED OR FOR ANY UNAUTHORISED USE OF THIS DOCUMENT AT THE USER'S SOLE RISK AND WITHOUT LIMITING BVM'S RIGHTS TO THE USER RELEASES AND INDEMNIFIES BVM FROM AND AGAINST ALL LOSS SO ARISING.

NOTE
 CONTRACTOR TO CHECK AND VERIFY ALL DIMENSIONS ON SITE PRIOR TO COMMENCEMENT OF WORK OR PREPARATION OF SHOP DRAWINGS. DO NOT SCALE THIS DRAWING.

ISSUE	DATE	FOR
A	30.01.14	FOR INFORMATION_QS
B	21.02.14	DA SUBMISSION_DRAFT
C	12.03.14	FOR DA SUBMISSION
D	26.08.16	FOR S 96 SUBMISSION_DRAFT
E	21.09.16	FOR S 96 SUBMISSION_DRAFT
F	26.09.16	FOR S 96 SUBMISSION

CONSULTANT
 JBA
 Level 7, 77 Berry Street, North Sydney, 2059
 Tel: CONSULTANT
 TAYLOR THOMSON WHITTING
 TEL 02 9439 7288
CONSULTANT
 WSP
 TEL 02 8907 0900 FAX 02 9957 4127
 CONSULTANT


PROJECT MANAGER
 Farrell Coyne Projects
 Bond 5, Suites 3 & 4, 18 Hickson Rd, 2000
 Tel: 02 9247 5155



CLIENT NUMBER

PROJECT

 MLC School Burwood - Senior School Centre
 Park Road Burwood
 BVM PROJECT NUMBER
 1302004MLC
DRAWING KEY

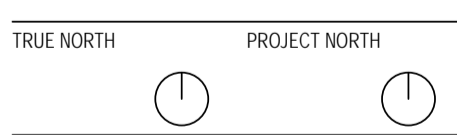

GRAPHIC SCALE

SCALE @ A1

DO NOT SCALE

STATUS
 Design Development
DRAWING

**3D - MAIN BUILD - RENDERED
 IMAGE FROM PARK ROAD**

ISSUE
F

AR-AR-R-XX-03