

BARANGAROO SOUTH



Remediation and Land Forming Works Development Application - Block 5 Remediation

ARCHITECTURAL DRAWINGS:

- BB2_PA1_A000 - TITLE SHEET
- BB2_PA1_A001 - AERIAL LOCATION PLAN
- BB2_PA1_A002 - SITE SURVEY
- BB2_PA1_A003 - LOCALITY / CONTEXT GROUND PLAN
- BB2_PA1_A004 - DEMOLITION PLAN
- BB2_PA1_A005 - CROSS SECTION 1-1
- BB2_PA1_A006 - LONGITUDINAL SECTION 2-2
- BB2_PA1_A007 - EARTHWORKS DRAWING

	NSW GOVERNMENT Planning
Issued under the Environmental Planning and Assessment Act 1979	
Approved Application No. <u>SSD 6533</u>	
granted on the <u>18 December 2015</u>	
Signed <u>mm</u>	
Sheet No. <u>1</u> of <u>13</u>	

NOTE:
ALL INFORMATION TO BE
VERIFIED BY SURVEYOR
AND IS INDICATIVE ONLY



GRAHAM W JONES
Principal Architect
FRAIA NSW ARB 4005

Lend Lease (Millers Point)
Pty Limited


Remediation and Landforming Works
Development Application - Block 5 Remediation
Title Sheet


Purpose: Approved: Date:



Dwg. No. BB2_PA1_A000
Date 01/04/14 Revision B

2_PA1_A000.dgn LLdesign phat986 31/07/2014 4:27:52 PM

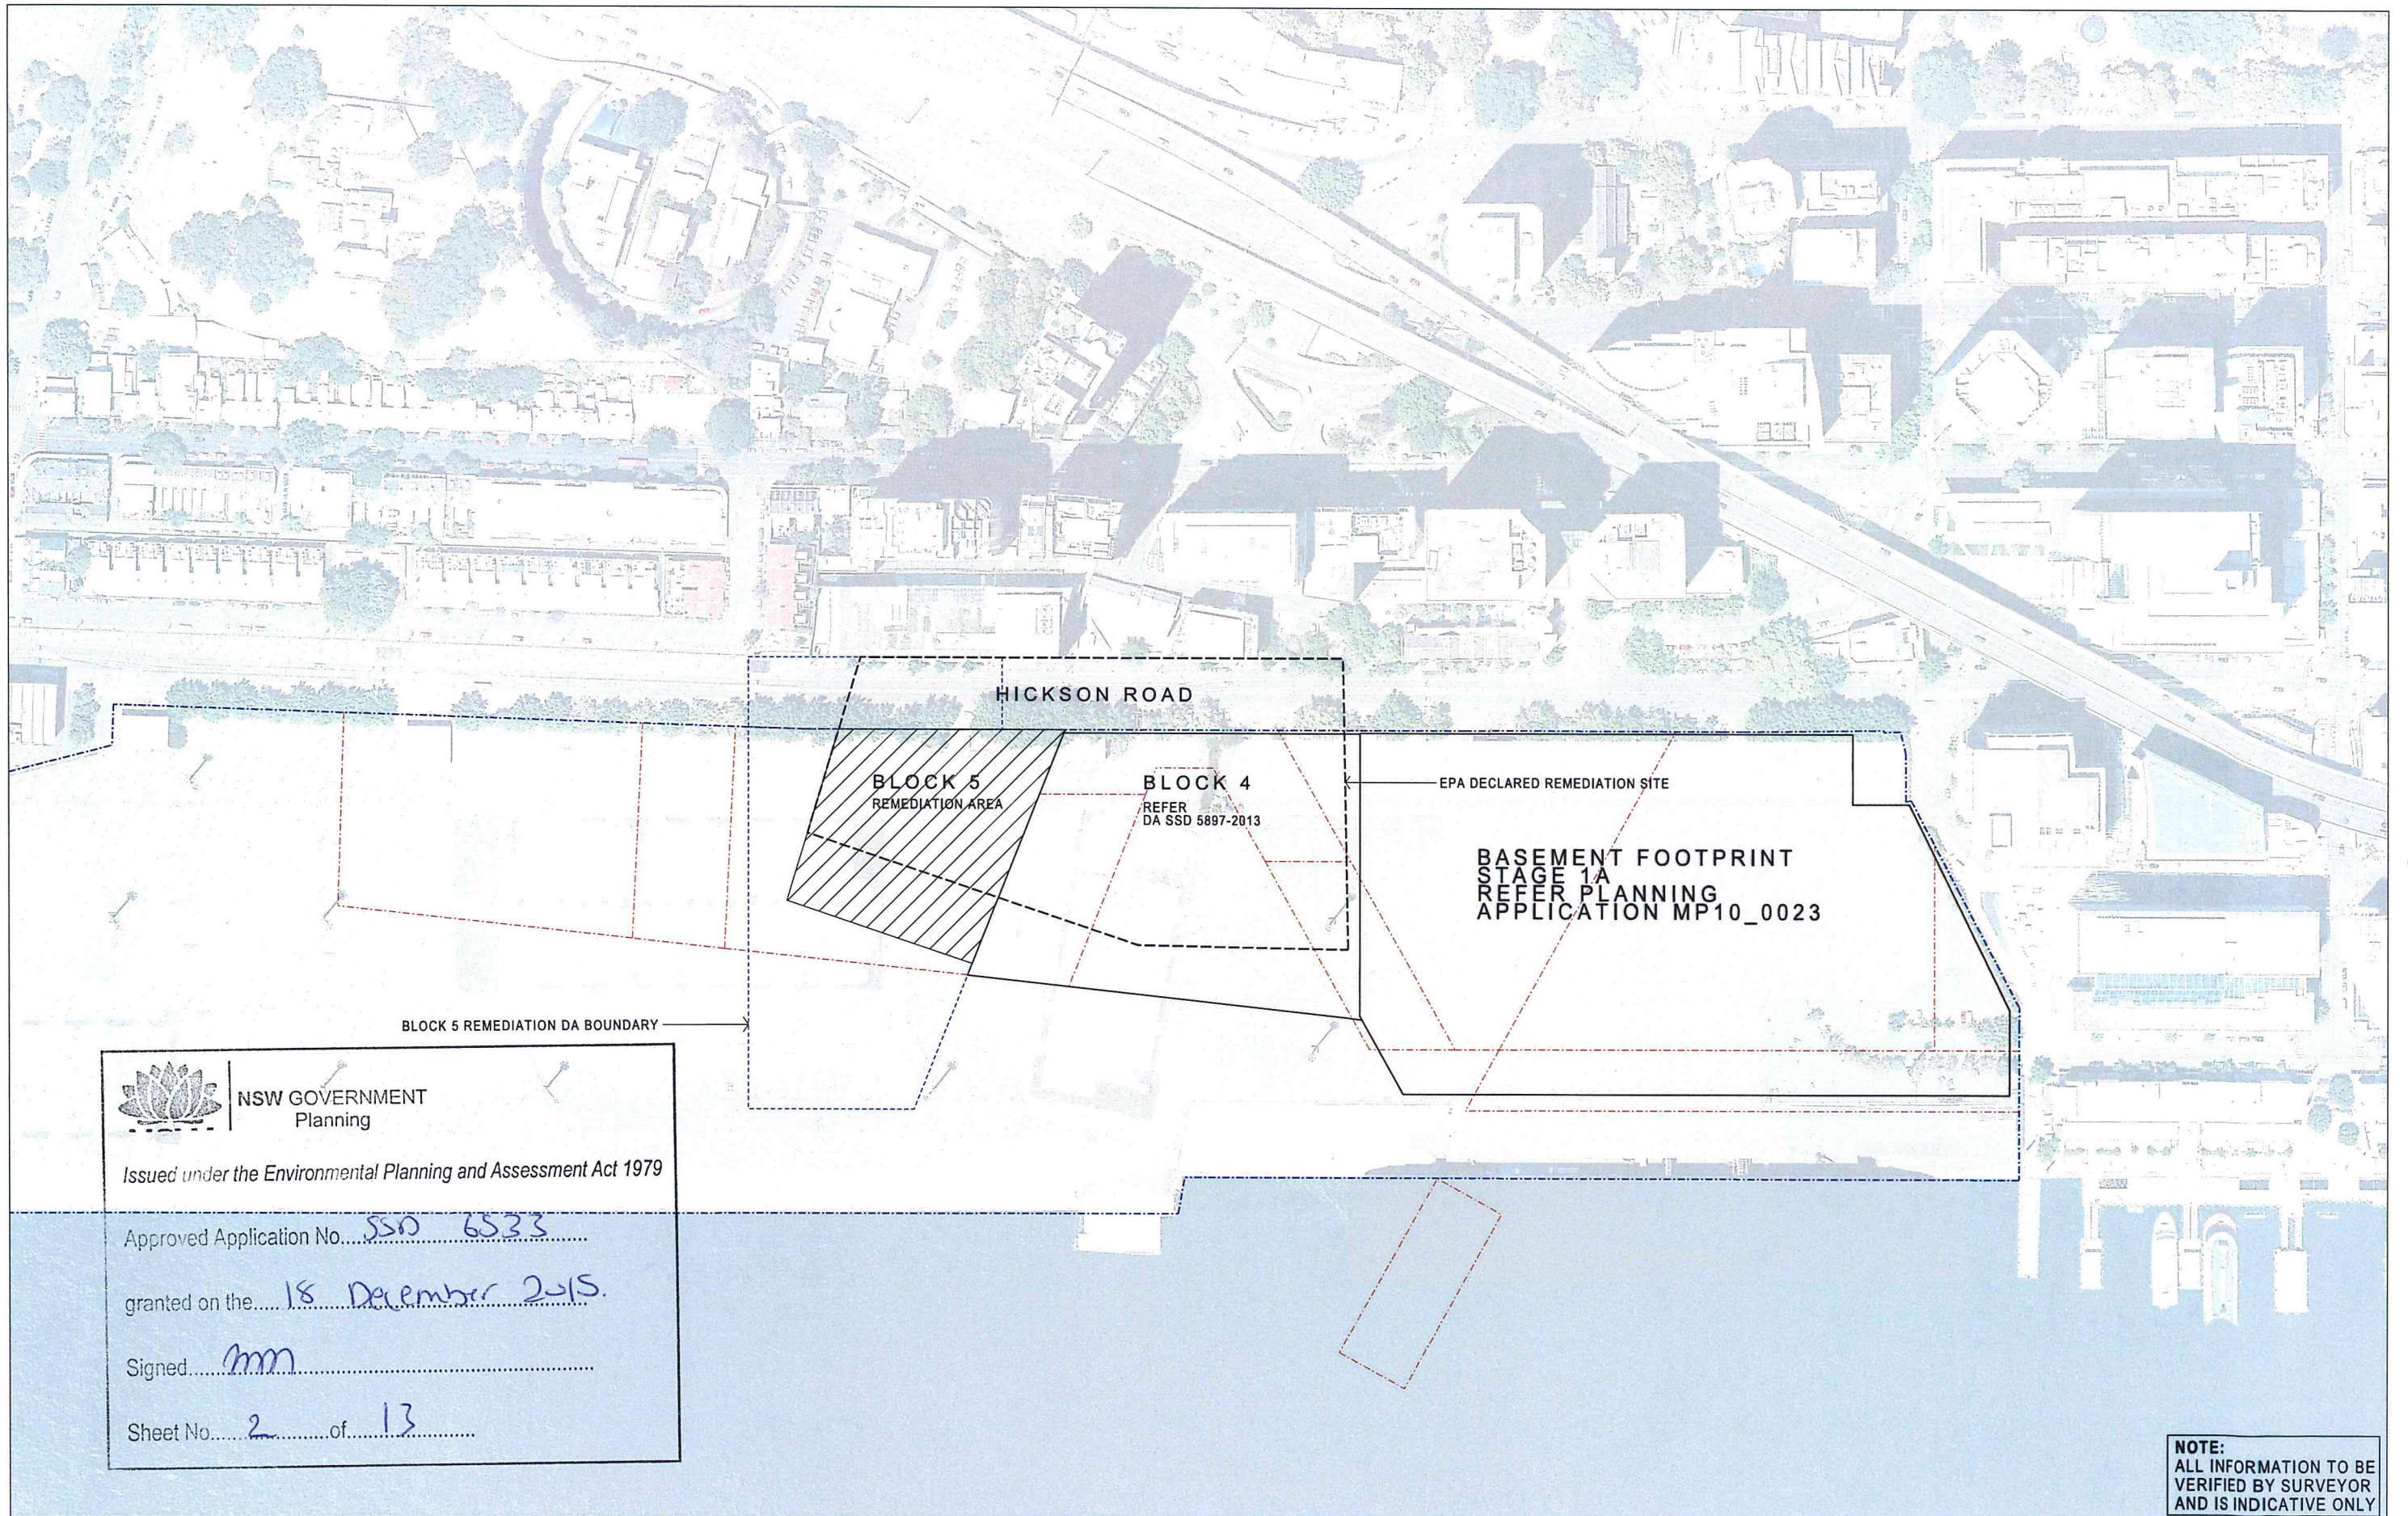

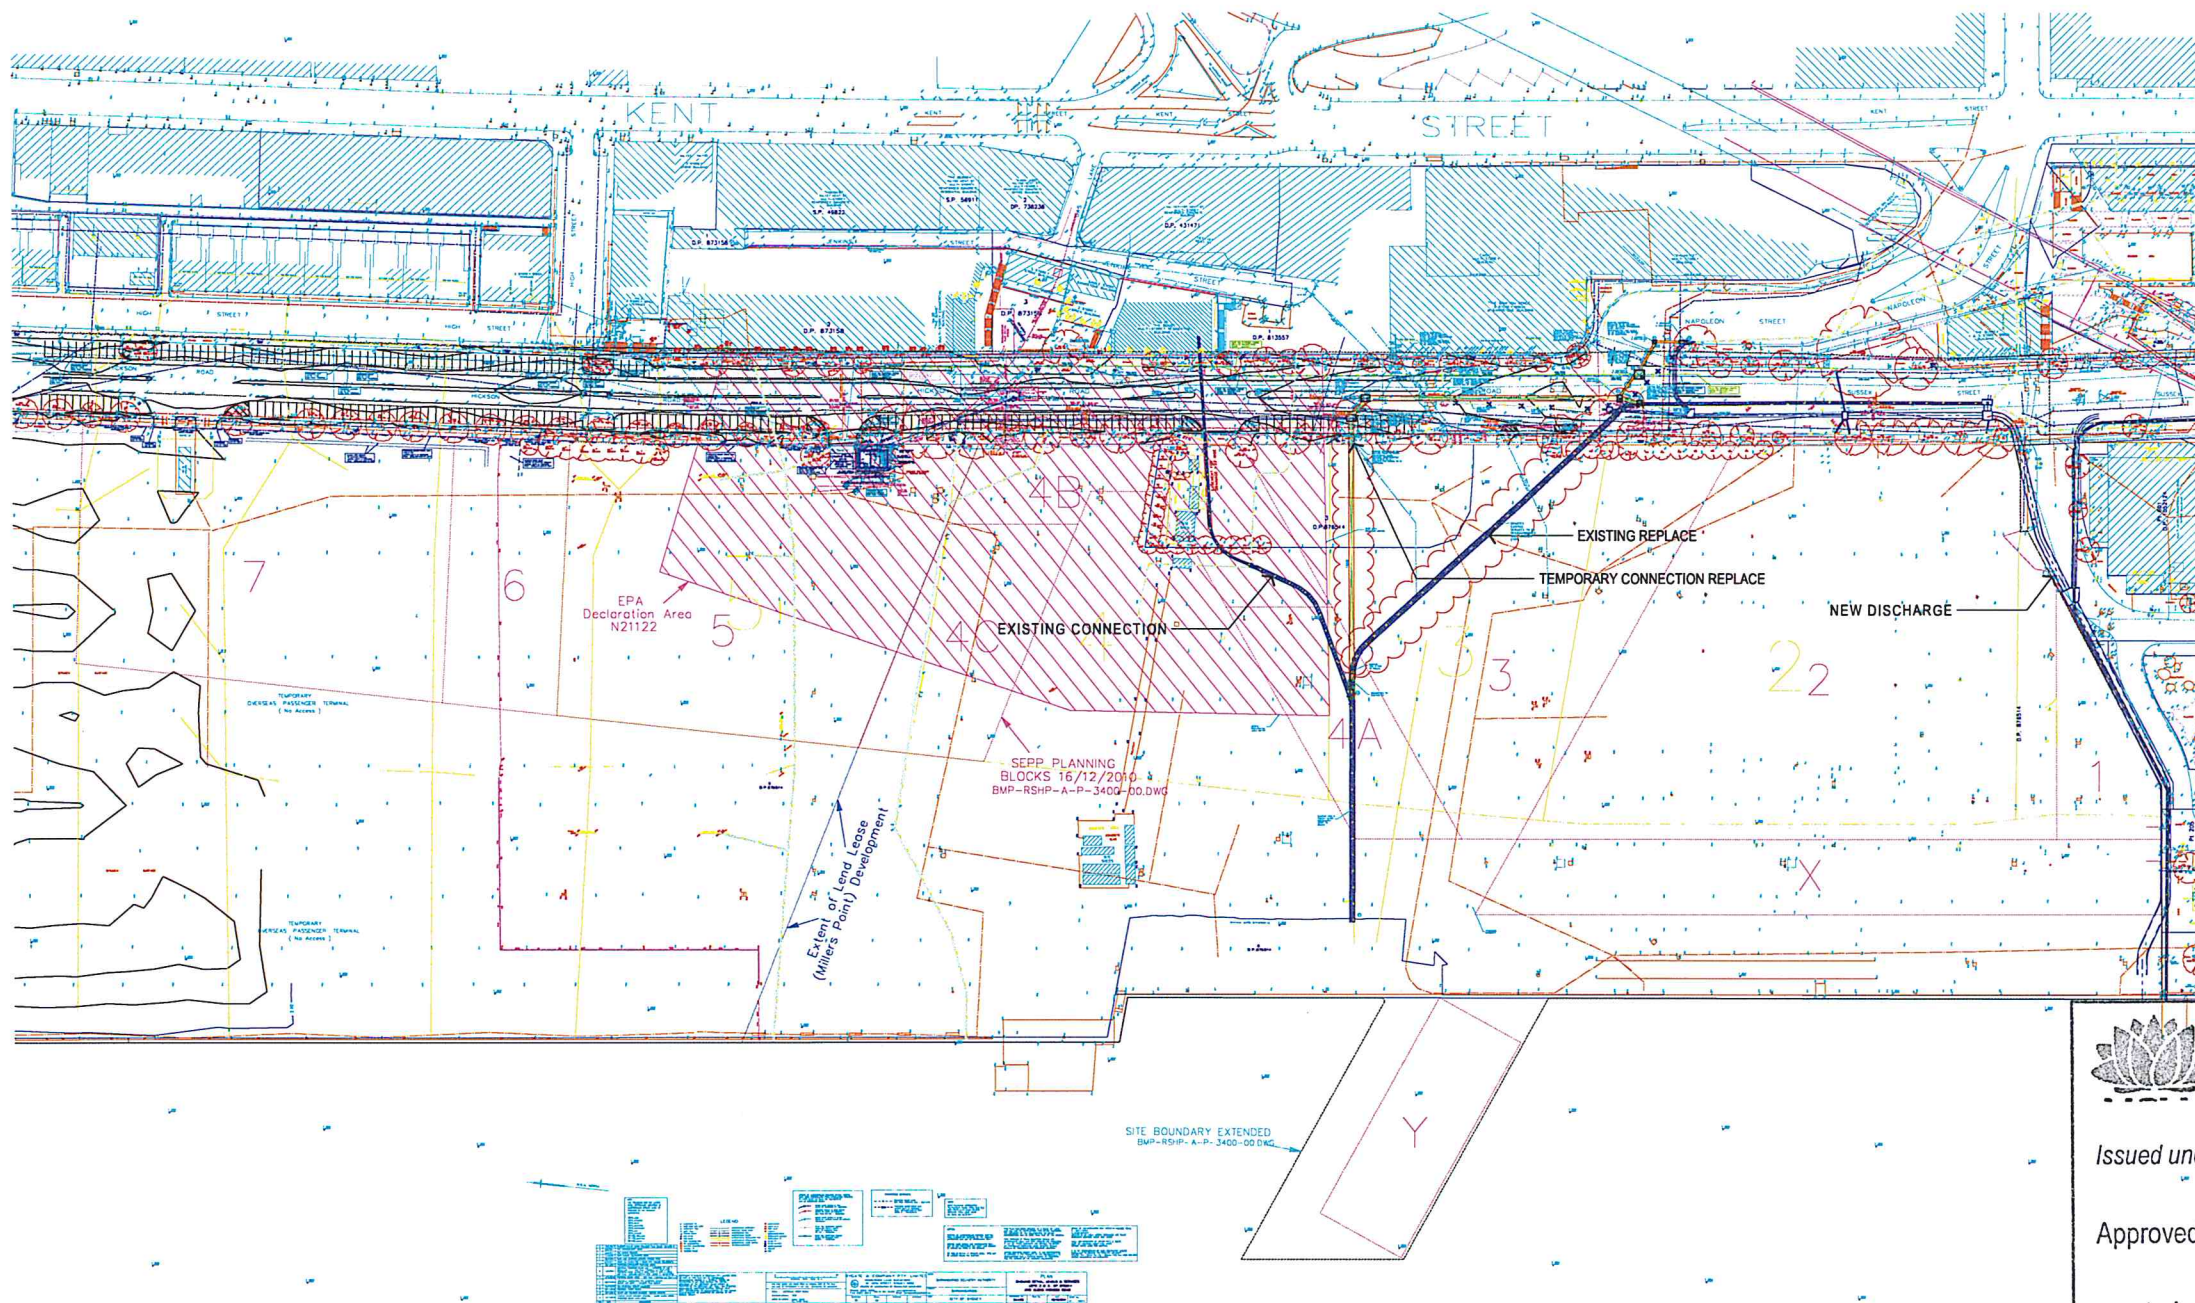

NOTE:
 ITEMS WHICH HAVE BEEN DEMOLISHED AFTER THE ABOVE ISSUED SURVEY AND REVISION, HAVE BEEN REMOVED FROM THE DRAWING ABOVE.
 ITEMS INCLUDE TREES, AND THE STRUCTURES LISTED BELOW:
 - SYDNEY PORTS CENTRAL MAINTENANCE DEPOT
 - GATE HOUSE
 - HYDRANT BOOSTER KIOSK (SOUTH)
 - SUBSTATION
 - BUILDING ON SOUTH EAST BOUNDARY



NSW GOVERNMENT
 Planning

Issued under the Environmental Planning and Assessment Act 1979

Approved Application No. SSD 6533

granted on the 18 December 2015

Signed mm

Sheet No. 3 of 13

NOTE:
 ALL INFORMATION TO BE
 VERIFIED BY SURVEYOR
 AND IS INDICATIVE ONLY



GRAHAM W JONES
 Principal Architect
 FRAIA NSW ARB 4005

Lend Lease (Millers Point)
 Pty Limited

Remediation and Land Forming Works
 Development Application - Block 5 Remediation
 Site Survey


Purpose: Approved: Date:

Scale 1:1000 @ B1 1:2500 @ A3


Scale

Dwg. No. BB2_PA1_A002

Date 01/04/14 Revision B

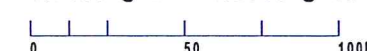

BB2_PA1_A002.dgn L1:1000 31/07/2014 4:28:41 PM

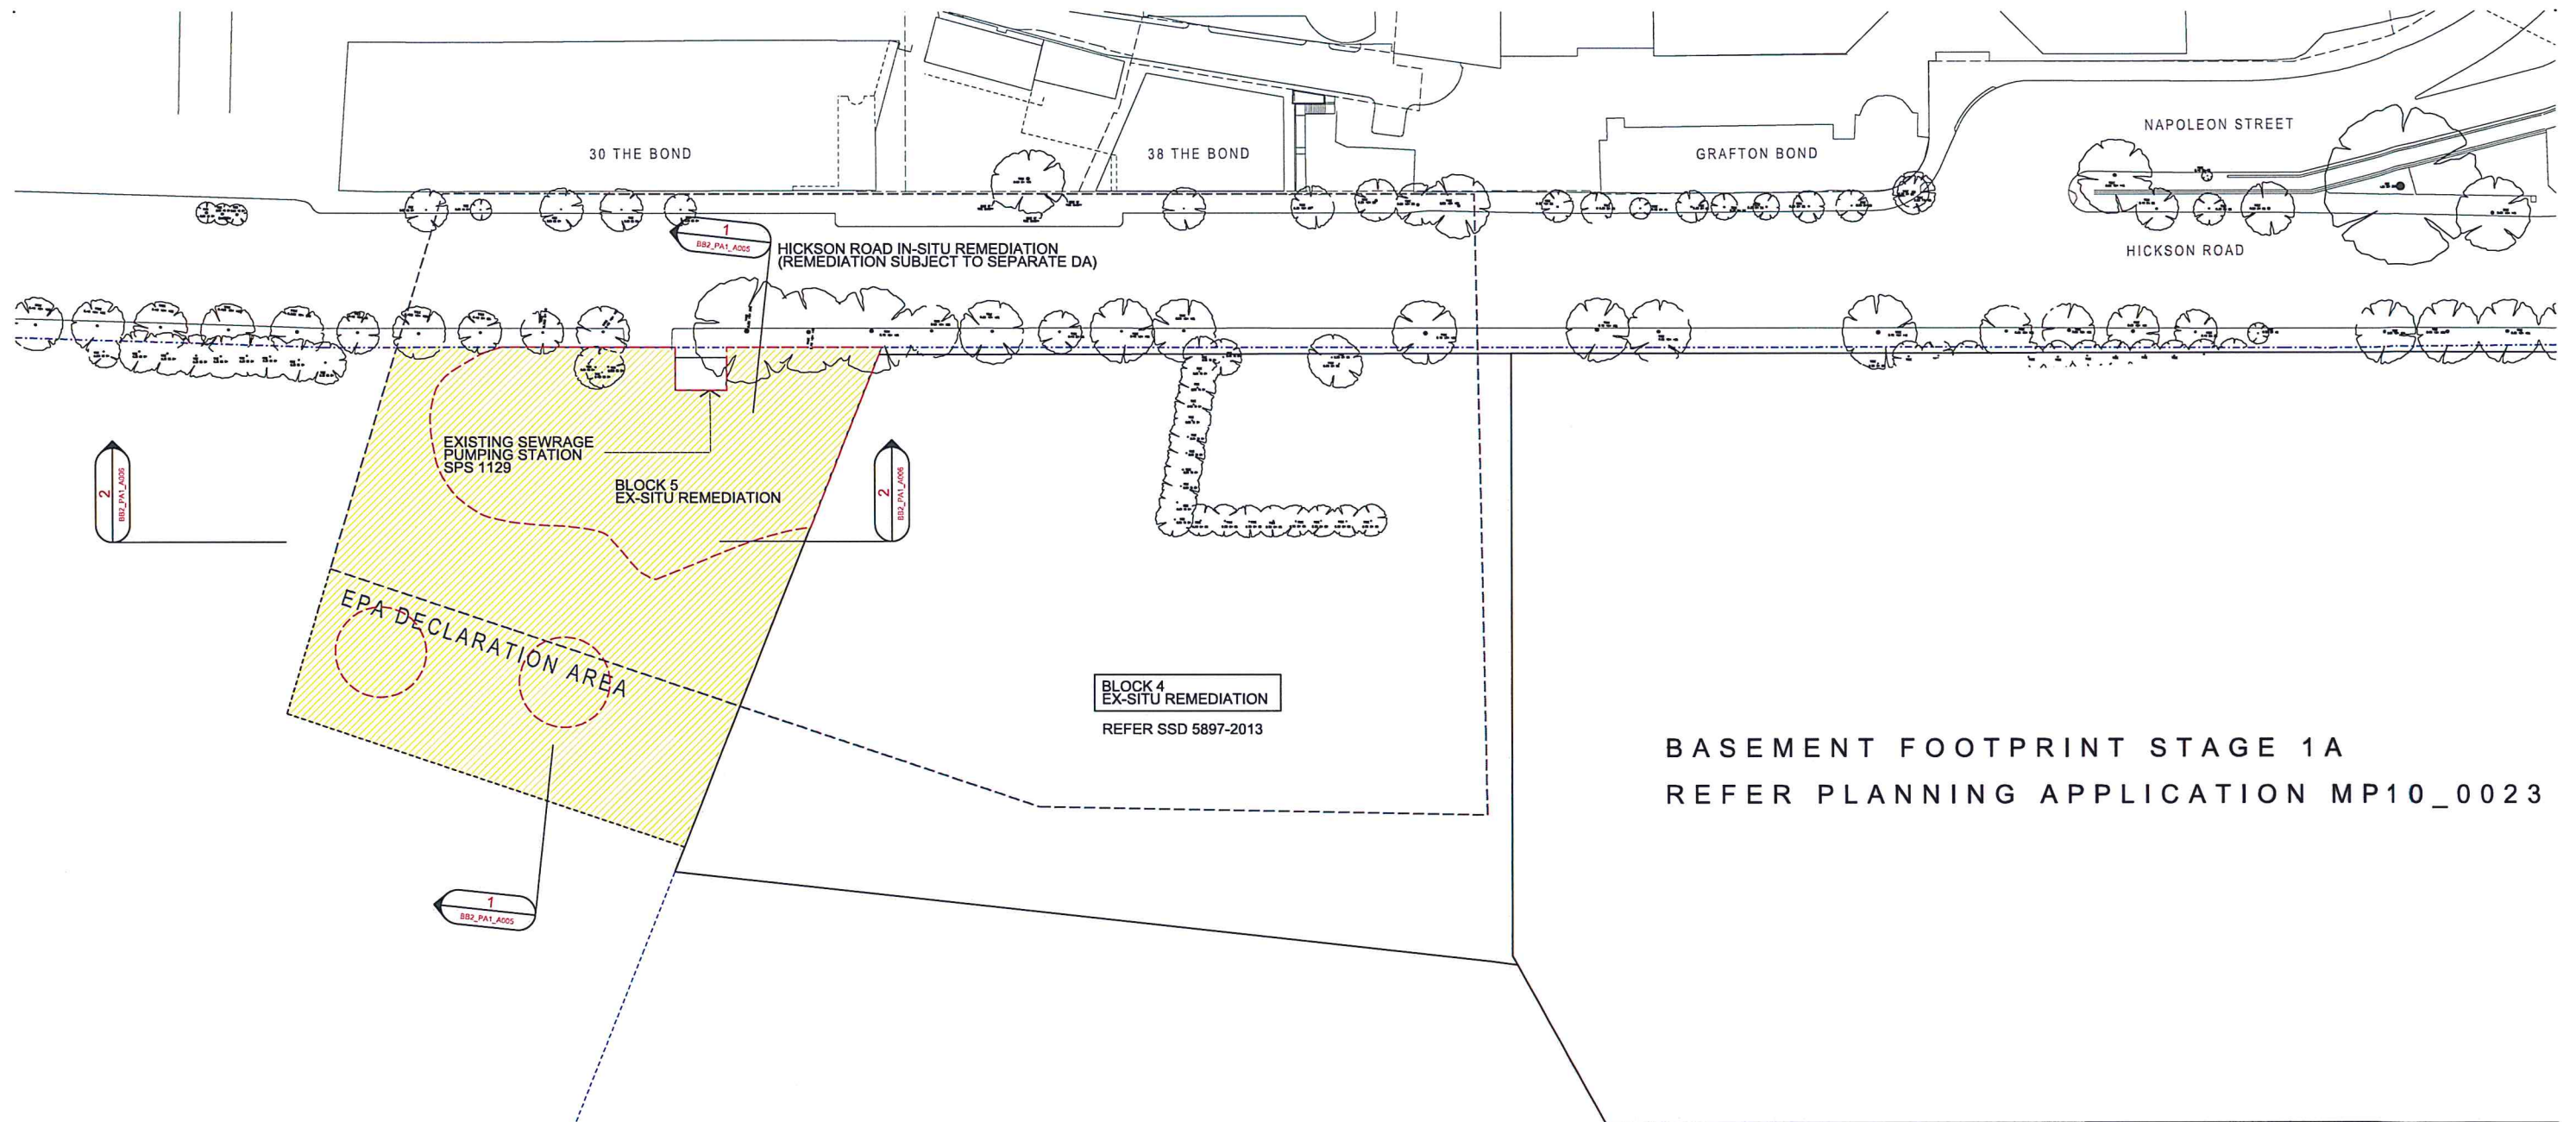

LEGEND:

- EPA DECLARATION AREA
- PROPERTY BOUNDARY
- GENERAL AREA (INDICATIVE) FOR BLOCK 5 WORKS
- INDICATIVE REMEDIATION EXTENT TO ADDRESS THE EPA DECLARATION AT BLOCK 5

NOTE:
THE SHADED AREAS DEPICT GENERAL METHODOLOGY ONLY. FINAL REMEDIATION EXTENT IS PER THE RAP.

 **NSW GOVERNMENT**
Planning

Issued under the Environmental Planning and Assessment Act 1979


Approved Application No. SSD 6533

granted on the 18 December 2015

Signed mm

Sheet No. 4 of 13

INDICATIVE LAYOUT ONLY

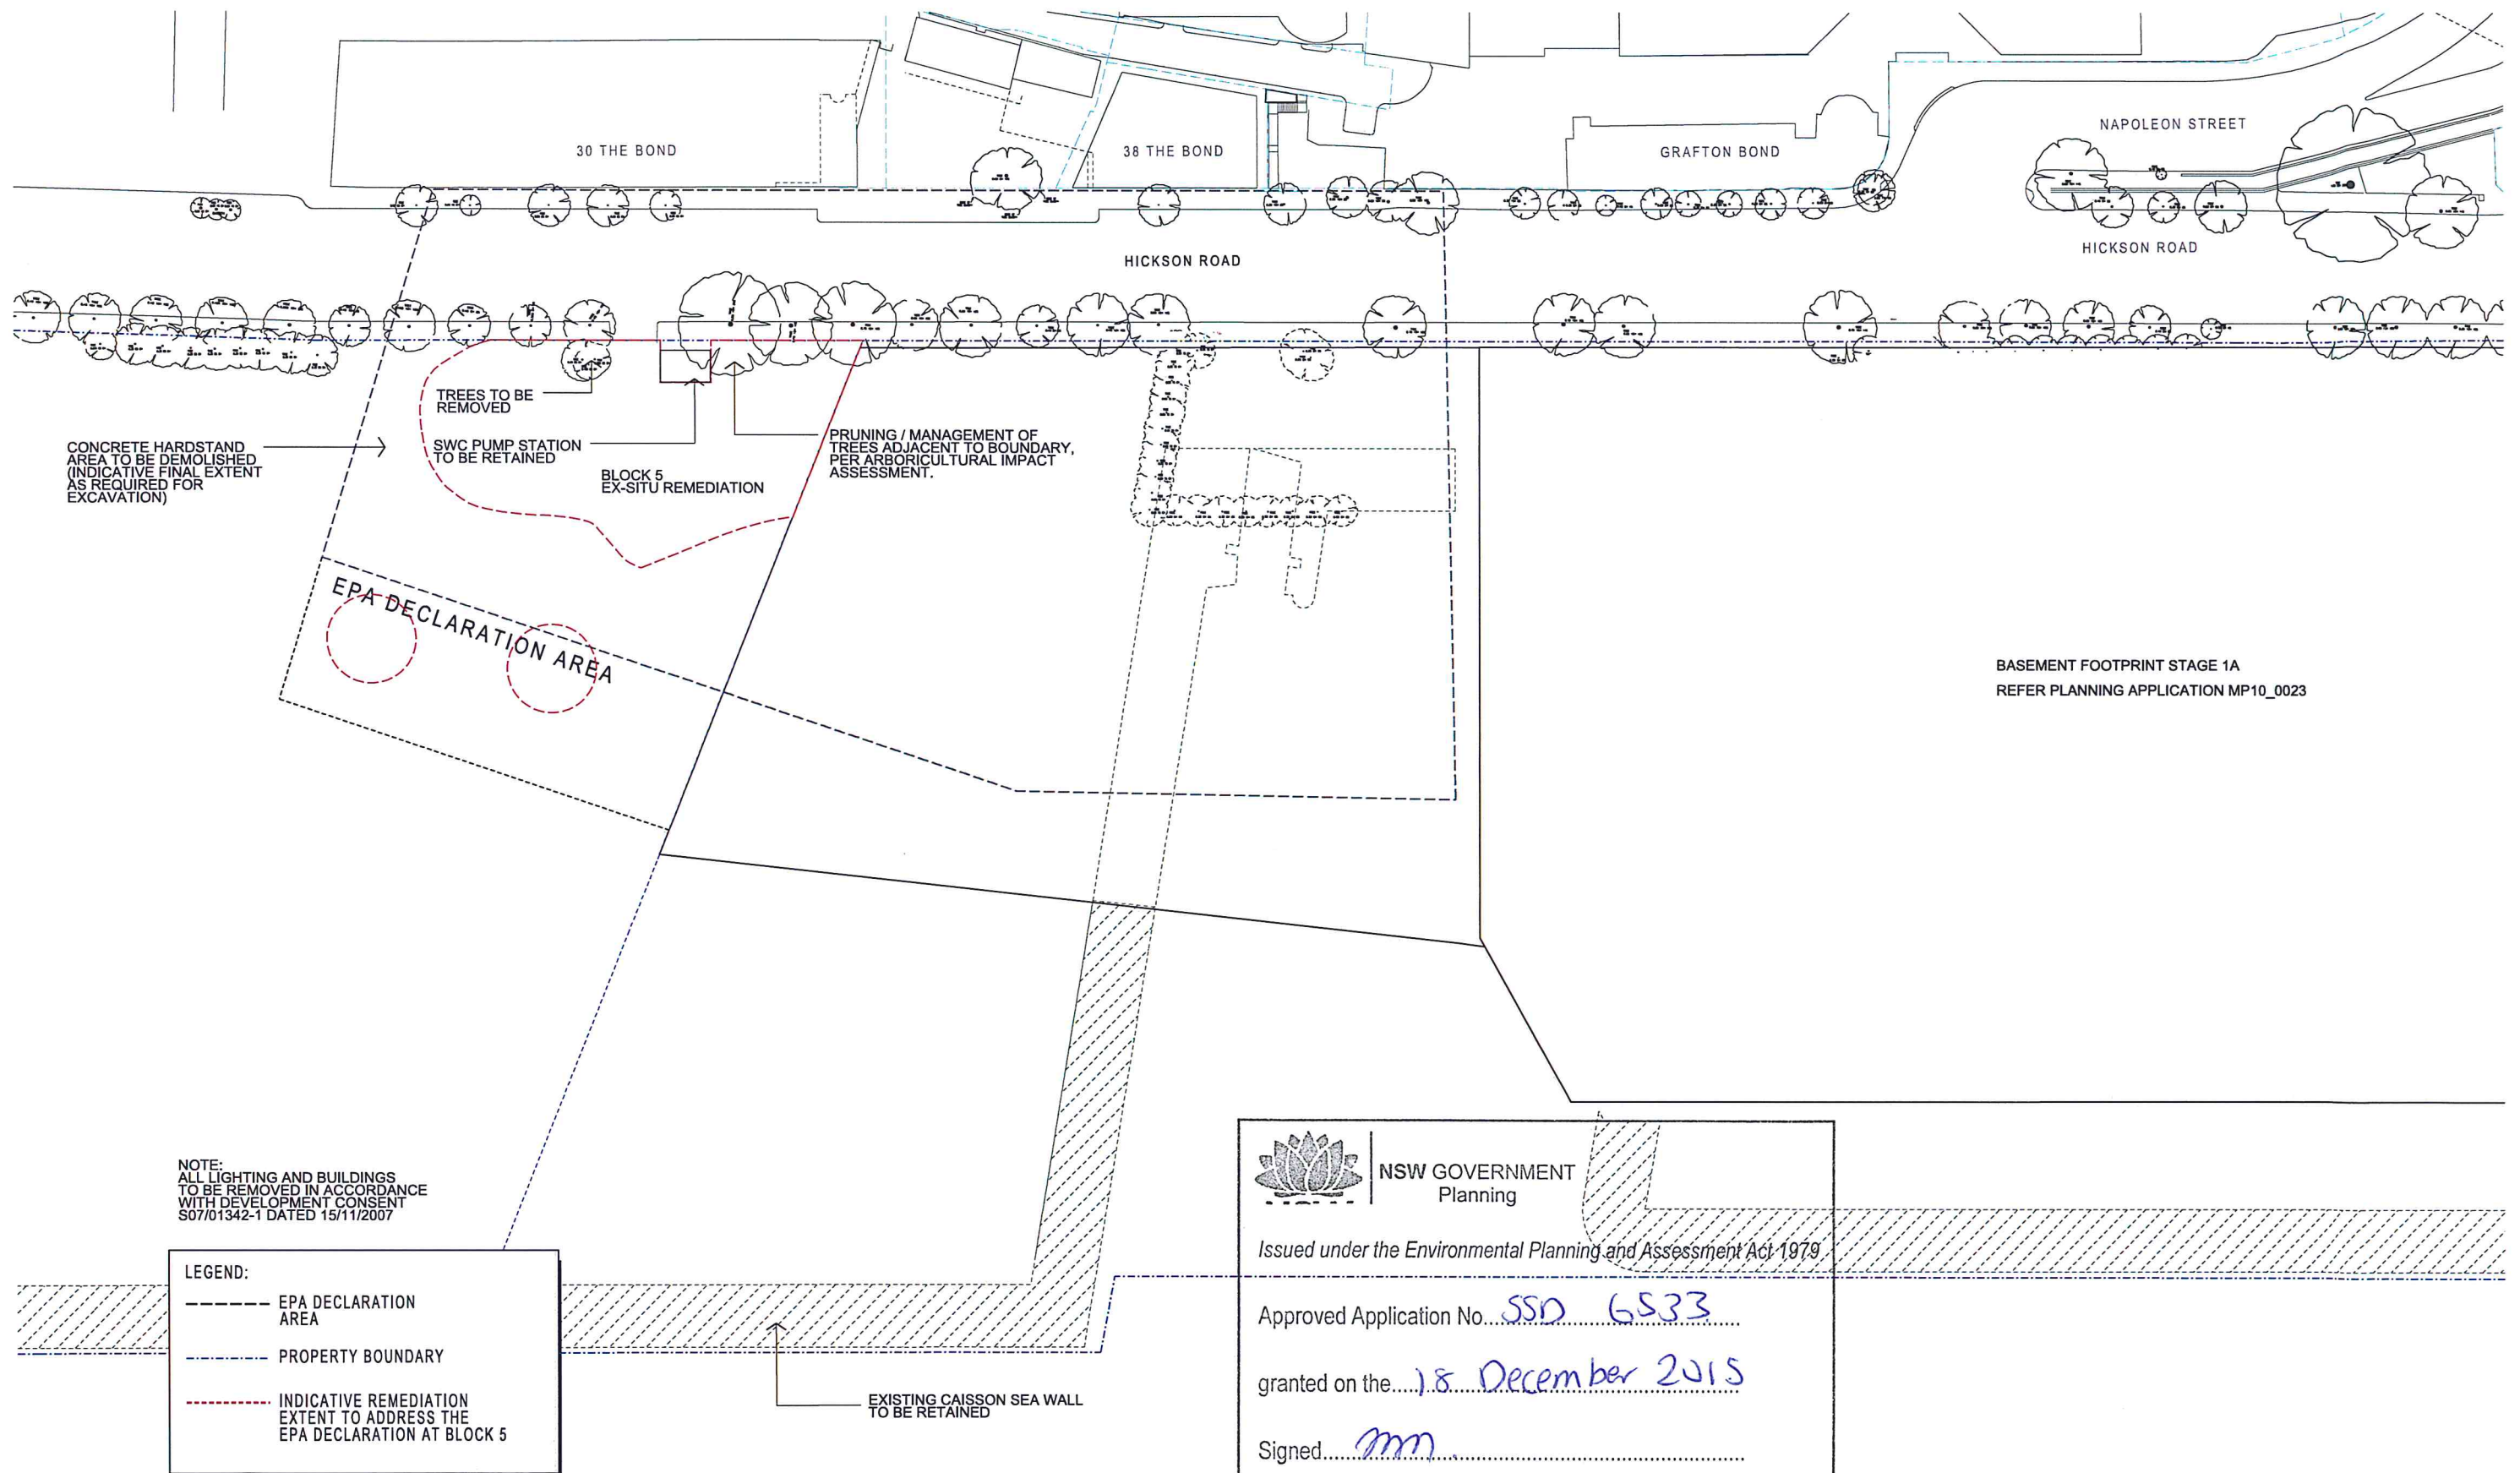

NOTE:
ALL LIGHTING AND BUILDINGS
TO BE REMOVED IN ACCORDANCE
WITH DEVELOPMENT CONSENT
S07/01342-1 DATED 15/11/2007

LEGEND:

- EPA DECLARATION AREA
- PROPERTY BOUNDARY
- INDICATIVE REMEDIATION EXTENT TO ADDRESS THE EPA DECLARATION AT BLOCK 5



NSW GOVERNMENT
Planning

Issued under the Environmental Planning and Assessment Act 1979

Approved Application No. SSD 6533

granted on the 18 December 2015

Signed mm

Sheet No. 5 of 13

INDICATIVE LAYOUT ONLY



GRAHAM W JONES
Principal Architect
FRAIA NSW ARB 4005

Lend Lease (Millers Point)
Pty Limited

Remediation and Land Forming Works
Development Application - Block 5 Remediation
Demolition Plan

Purpose: Approved: Date:

Scale 1:500 @ B1 1:1250 @ A3


0 25 50M



Dwg. No. BB2_PA1_A004

Date 22/05/14 Revision C

BB2_PA1_A004.dgn LLtdesign phat986 31/07/2014 4:28:59 PM

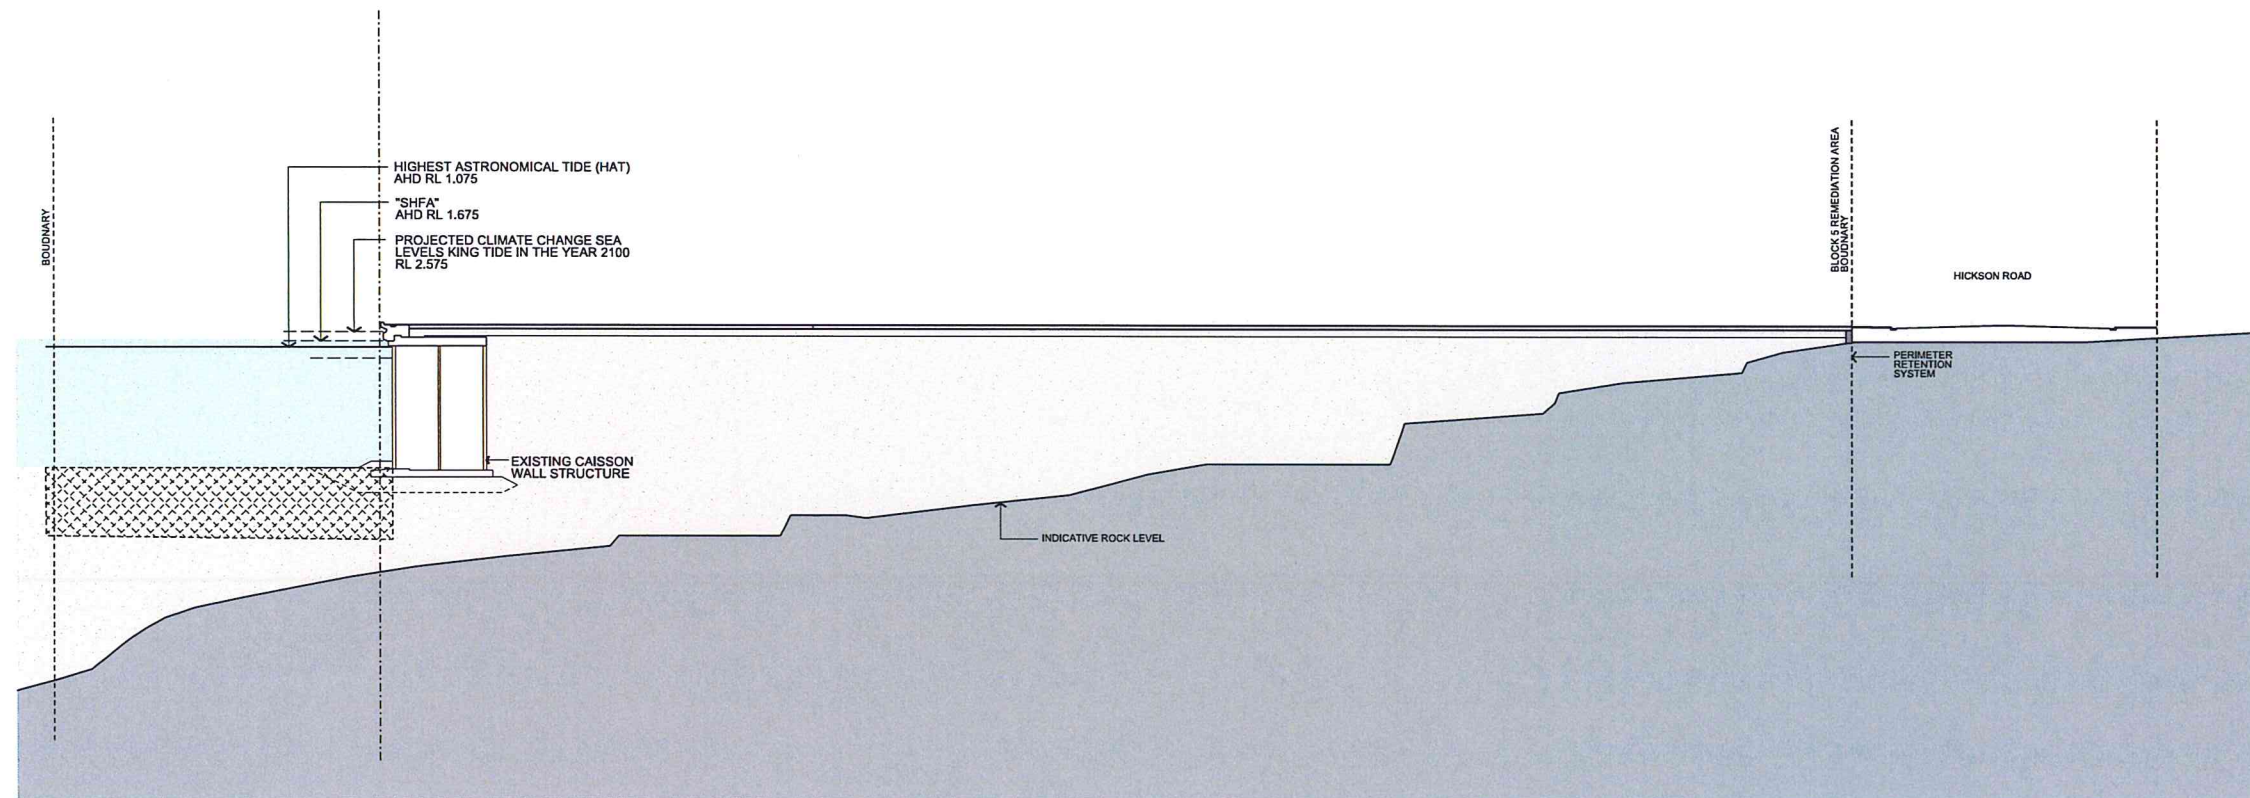

CROSS SECTION 1-1

 **NSW GOVERNMENT**
Planning

Issued under the Environmental Planning and Assessment Act 1979


Approved Application No. SSD 6533

granted on the 18 December 2015

Signed mm

Sheet No. 6 of 13

INDICATIVE LAYOUT ONLY

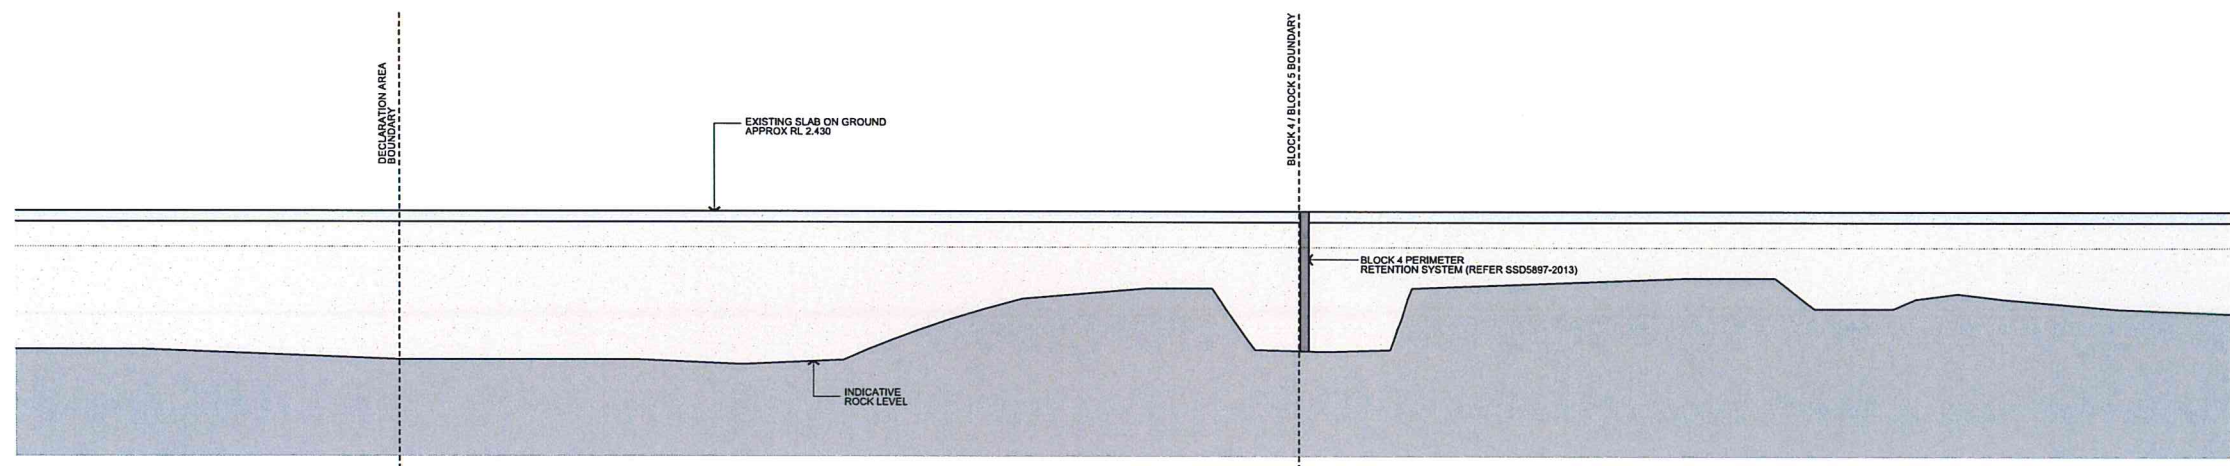

CROSS SECTION 2-2

 **NSW GOVERNMENT**
Planning

Issued under the Environmental Planning and Assessment Act 1979

Approved Application No. SSD 6533

granted on the 18 December 2015

Signed mm

Sheet No. 7 of 13

INDICATIVE LAYOUT ONLY