


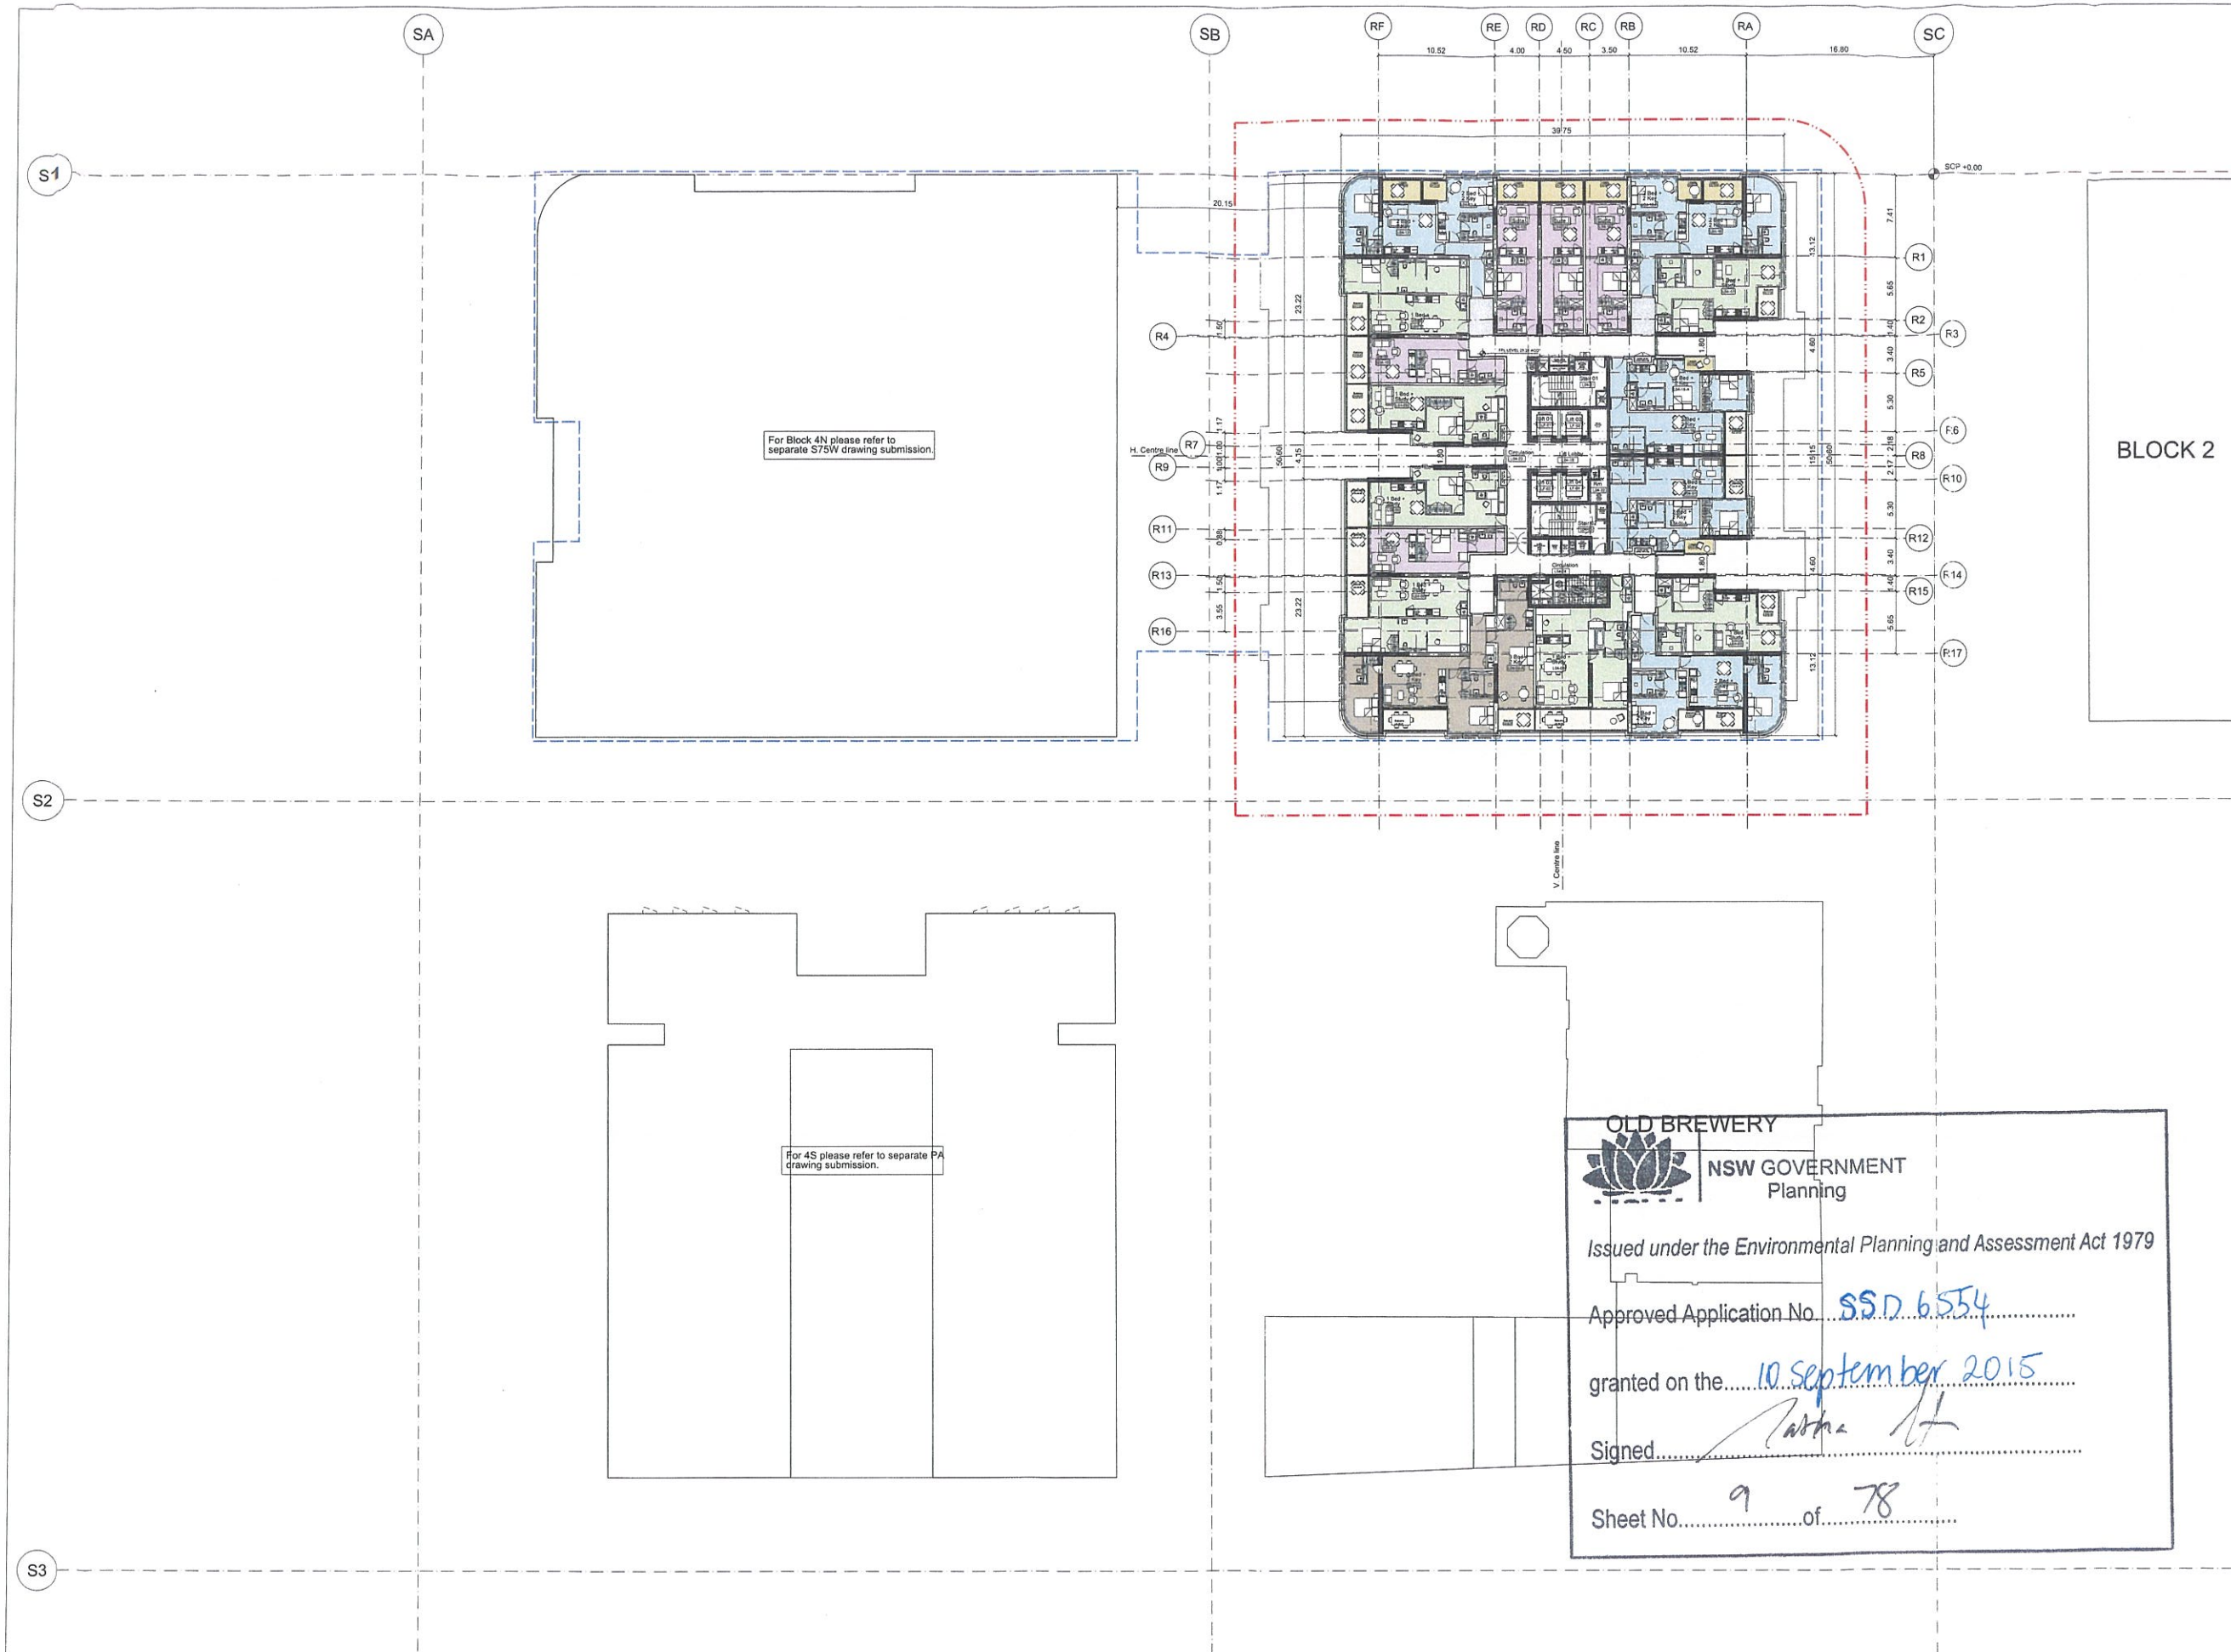


- General Notes
1. Do not scale drawings. Dimensions govern.
 2. All dimensions are in millimetres unless noted otherwise.
 3. All dimensions shall be verified on site before proceeding with the work.
 4. Foster + Partners shall be notified in writing of any discrepancies.
 5. Any areas indicated on this sheet are approximate and indicative only.

Key
Concept Plan Envelope
Site Boundary
Concrete Structure
Suite
1-Bedroom Apartment
1-Bedroom + Study Apartment
2-Bedroom Apartment
2-Bedroom + Study Apartment
2-Bedroom / Dual Key Apartment
3-Bedroom / Dual Key Apartment

Rev	Date	Reason For Issue	Chk
02	13/03/15	Revised PPR Submission	RP
01	16/01/15	PPR Submission	RP
00	20/06/14	SSD Application	RP

Rev	Date	Reason For Issue	Chk
02	13/03/15	Revised PPR Submission	RP
01	16/01/15	PPR Submission	RP
00	20/06/14	SSD Application	RP

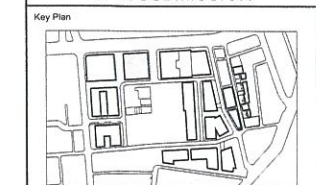

FRASERS PROPERTY

Project: Frasers Broadway
20 - 102 Broadway Sydney NSW 2000

Client: Frasers Broadway
L11, 488 Kent Street Sydney NSW 2000
T: 02 8823 8800 F: 02 8823 8801

Architect
Foster + Partners
Riverside, 22 Hester Road
London SW11 4AN
T +44 (0)20 7738 0455
F +44 (0)20 7738 1107

Local Collaborating Architect
PTW Architects
Level 17, 9 Castlereagh St
Sydney NSW 2000 Australia
T +61 (0)2 92325677
F +61 (0)2 9221 4139
www.ptw.com.au

Title
**Block 1
Level 04
FFL +29.20**

Title			
Block 1			
Level 04			
FFL +29.20			
Project No.	Scale @ A0	Date	Drawn By
2094	1:200	20/06/14	GM
Number			Revision
PA-A1-1763			02

OLD BREWERY

NSW GOVERNMENT Planning

Issued under the Environmental Planning and Assessment Act 1979

Approved Application No. SSD 6554


granted on the 10 September 2015

Signed [Signature]

Sheet No. 9 of 78



For landscaping please refer to Landscape Architects information.

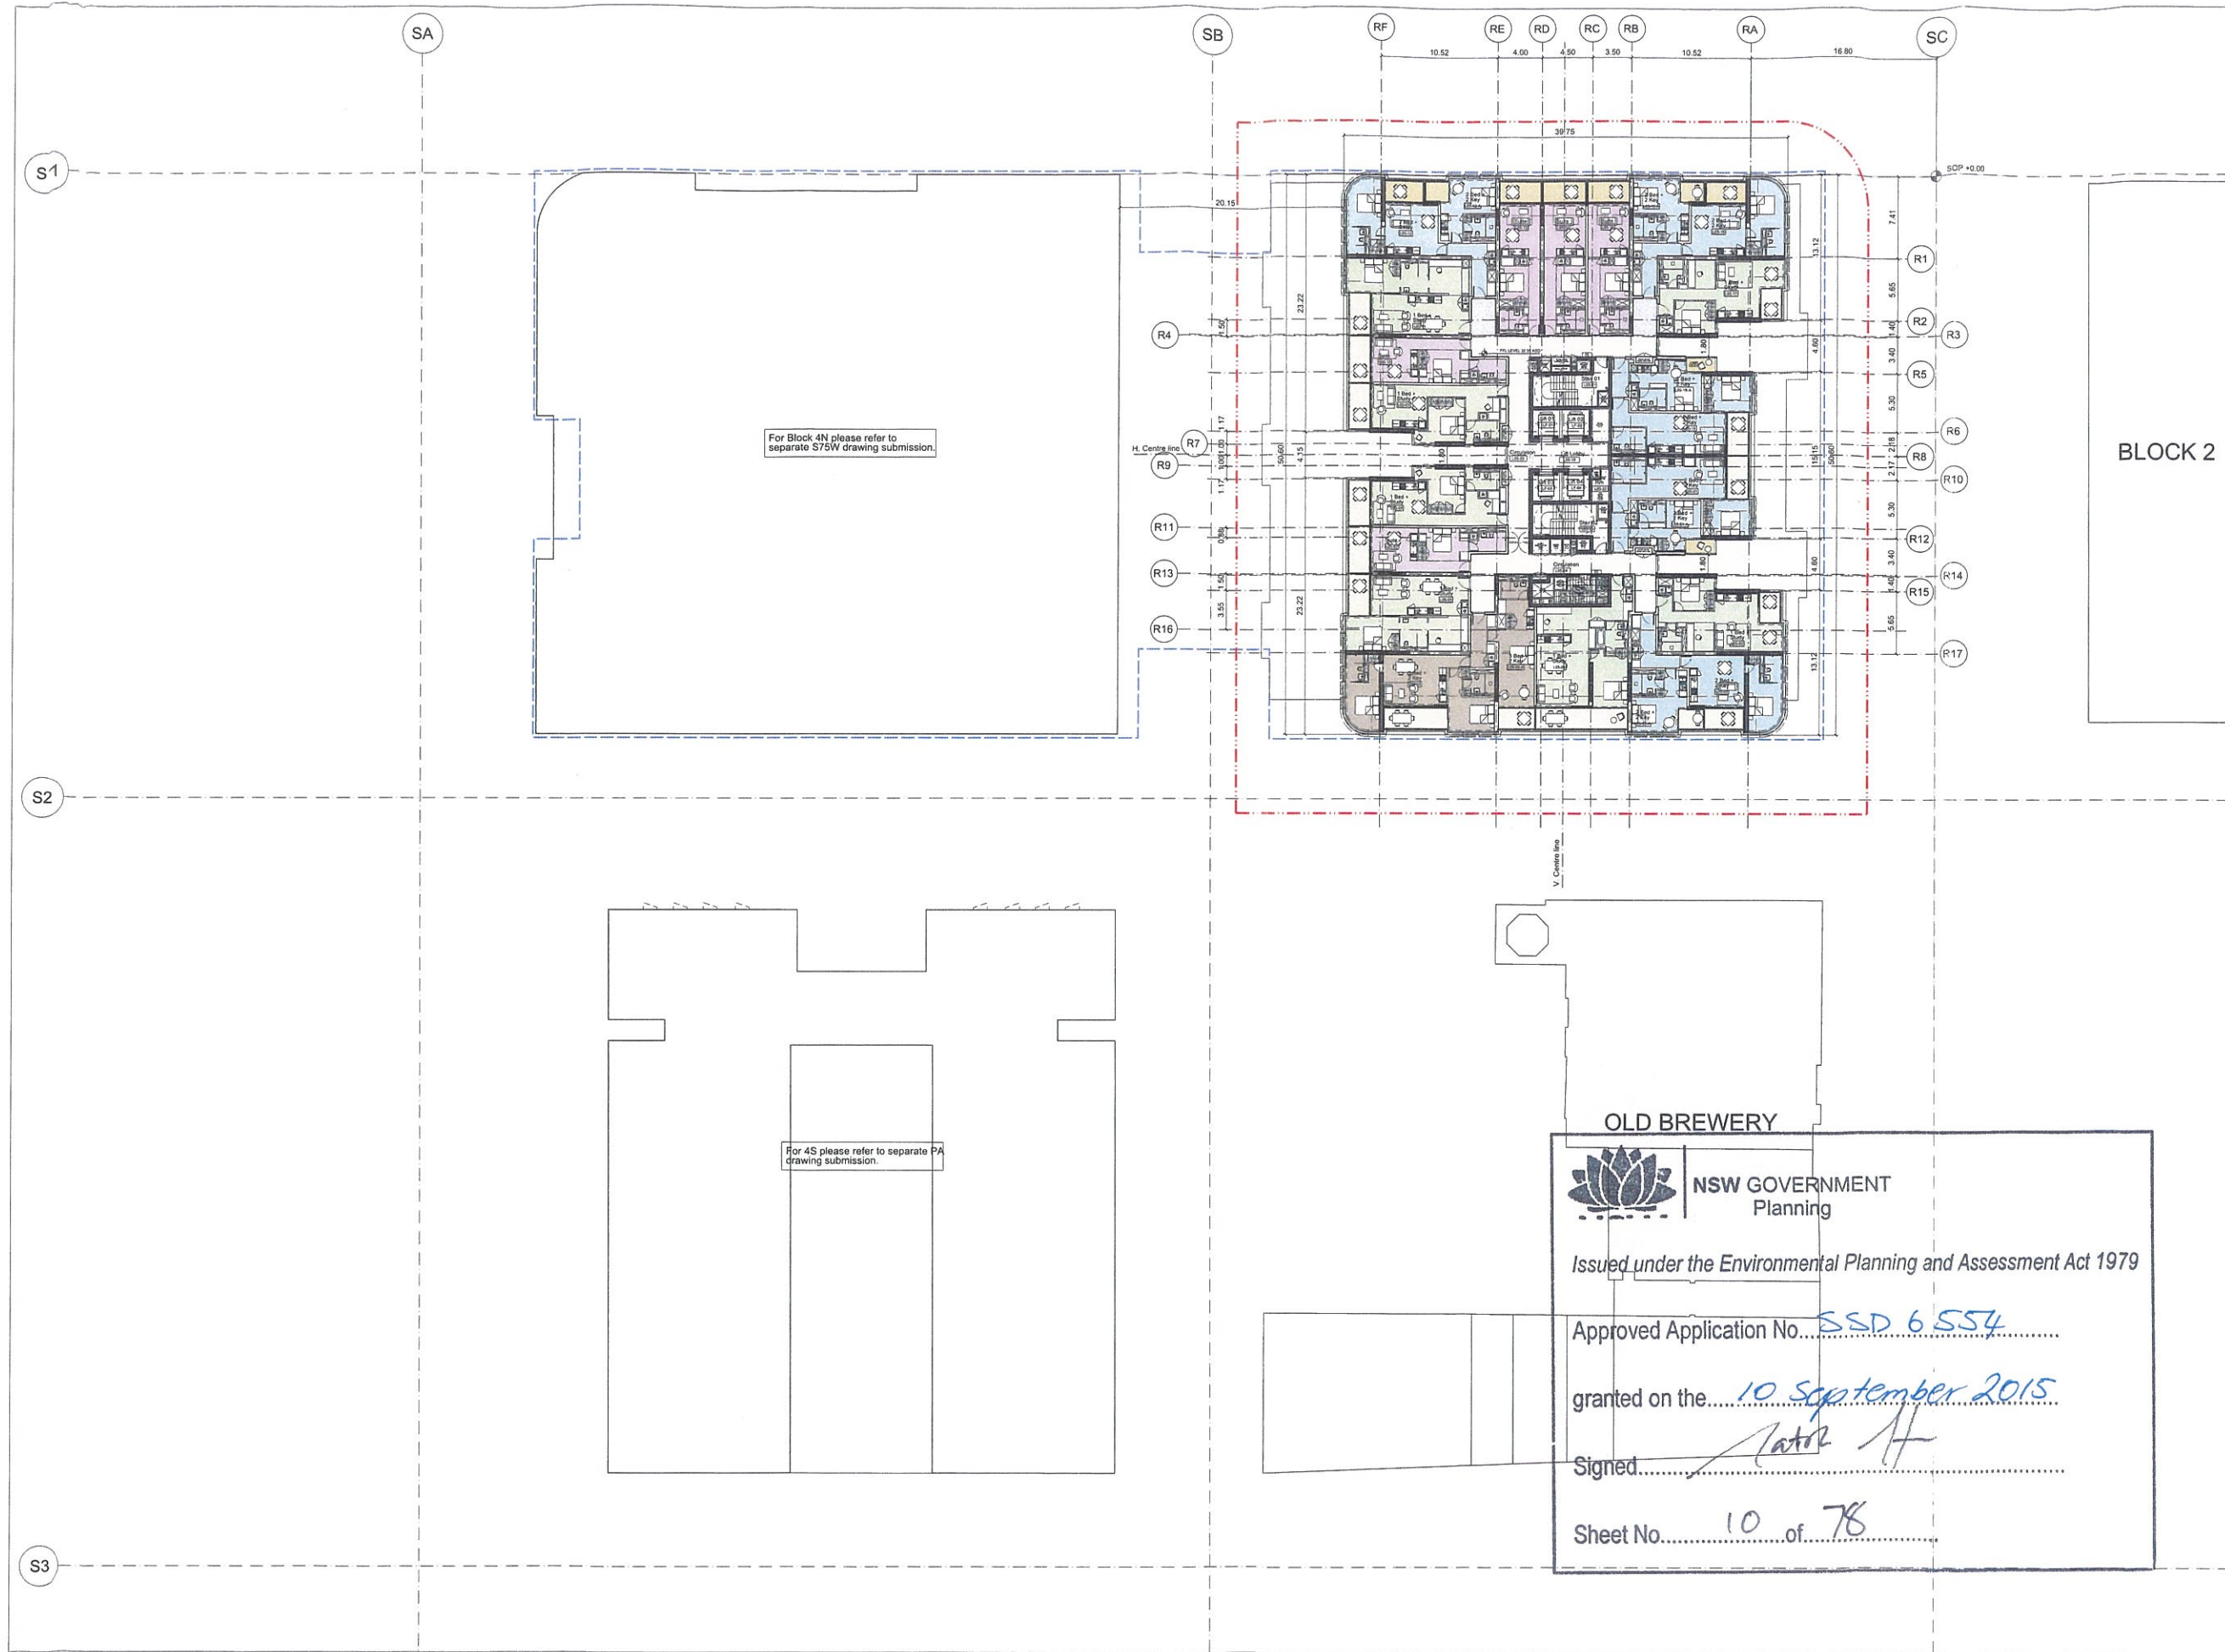


- General Notes
1. Do not scale drawings. Dimensions govern.
 2. All dimensions are in millimetres unless noted otherwise.
 3. All dimensions shall be verified on site before proceeding with the work.
 4. Foster + Partners shall be notified in writing of any discrepancies.
 5. Any areas indicated on this sheet are approximate and indicative only.

Key
Concept Plan Envelope
Site Boundary
Concrete Structure
Suite
1-Bedroom Apartment
1-Bedroom + Study Apartment
2-Bedroom Apartment
2-Bedroom + Study Apartment
2-Bedroom / Dual Key Apartment
3-Bedroom / Dual Key Apartment

Rev	Date	Reason For Issue	CHK
02	13/03/15	Revised PPR Submission	RP
01	16/01/15	PPR Submission	RP
00	20/06/14	SSD Application	RP

Rev	Date	Reason For Issue	CHK
02	13/03/15	Revised PPR Submission	RP
01	16/01/15	PPR Submission	RP
00	20/06/14	SSD Application	RP

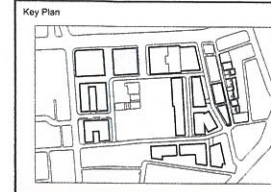

FRASERS PROPERTY

Project Frasers Broadway
20 - 102 Broadway Sydney NSW 2000

Client Frasers Broadway
L11, 485 Kent Street Sydney NSW 2000
T: 02 8823 8800 F: 02 8823 8801

Architect
Foster + Partners
Riverside, 22 Hester Road
London SW11 4AN
T +44 (0)20 7738 0455
F +44 (0)20 7738 1107

Local Collaborating Architect
PTW Architects
Level 17, 9 Castlereagh St
Sydney NSW 2000 Australia
T +61 (0)2 92325877
F +61 (0)2 9221 4139
www.ptw.com.au

--

Title
Block 1
Level 05
FFL +32.35

Project No.	Scale @ A0	Date	Drawn
2094	1:200	20/06/14	GM
Number			Revision
PA-A1-1764			02

© Foster + Partners 2008 13 MAR 2014

OLD BREWERY

NSW GOVERNMENT Planning


Issued under the Environmental Planning and Assessment Act 1979

Approved Application No. SSD 6554

granted on the 10 September 2015


Signed [Signature]

Sheet No. 10 of 78

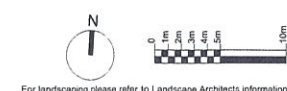

For landscaping please refer to Landscape Architects information.

W:\CAD\Drawings\10500\Planning\Drawings\PA-A1-1765.dwg

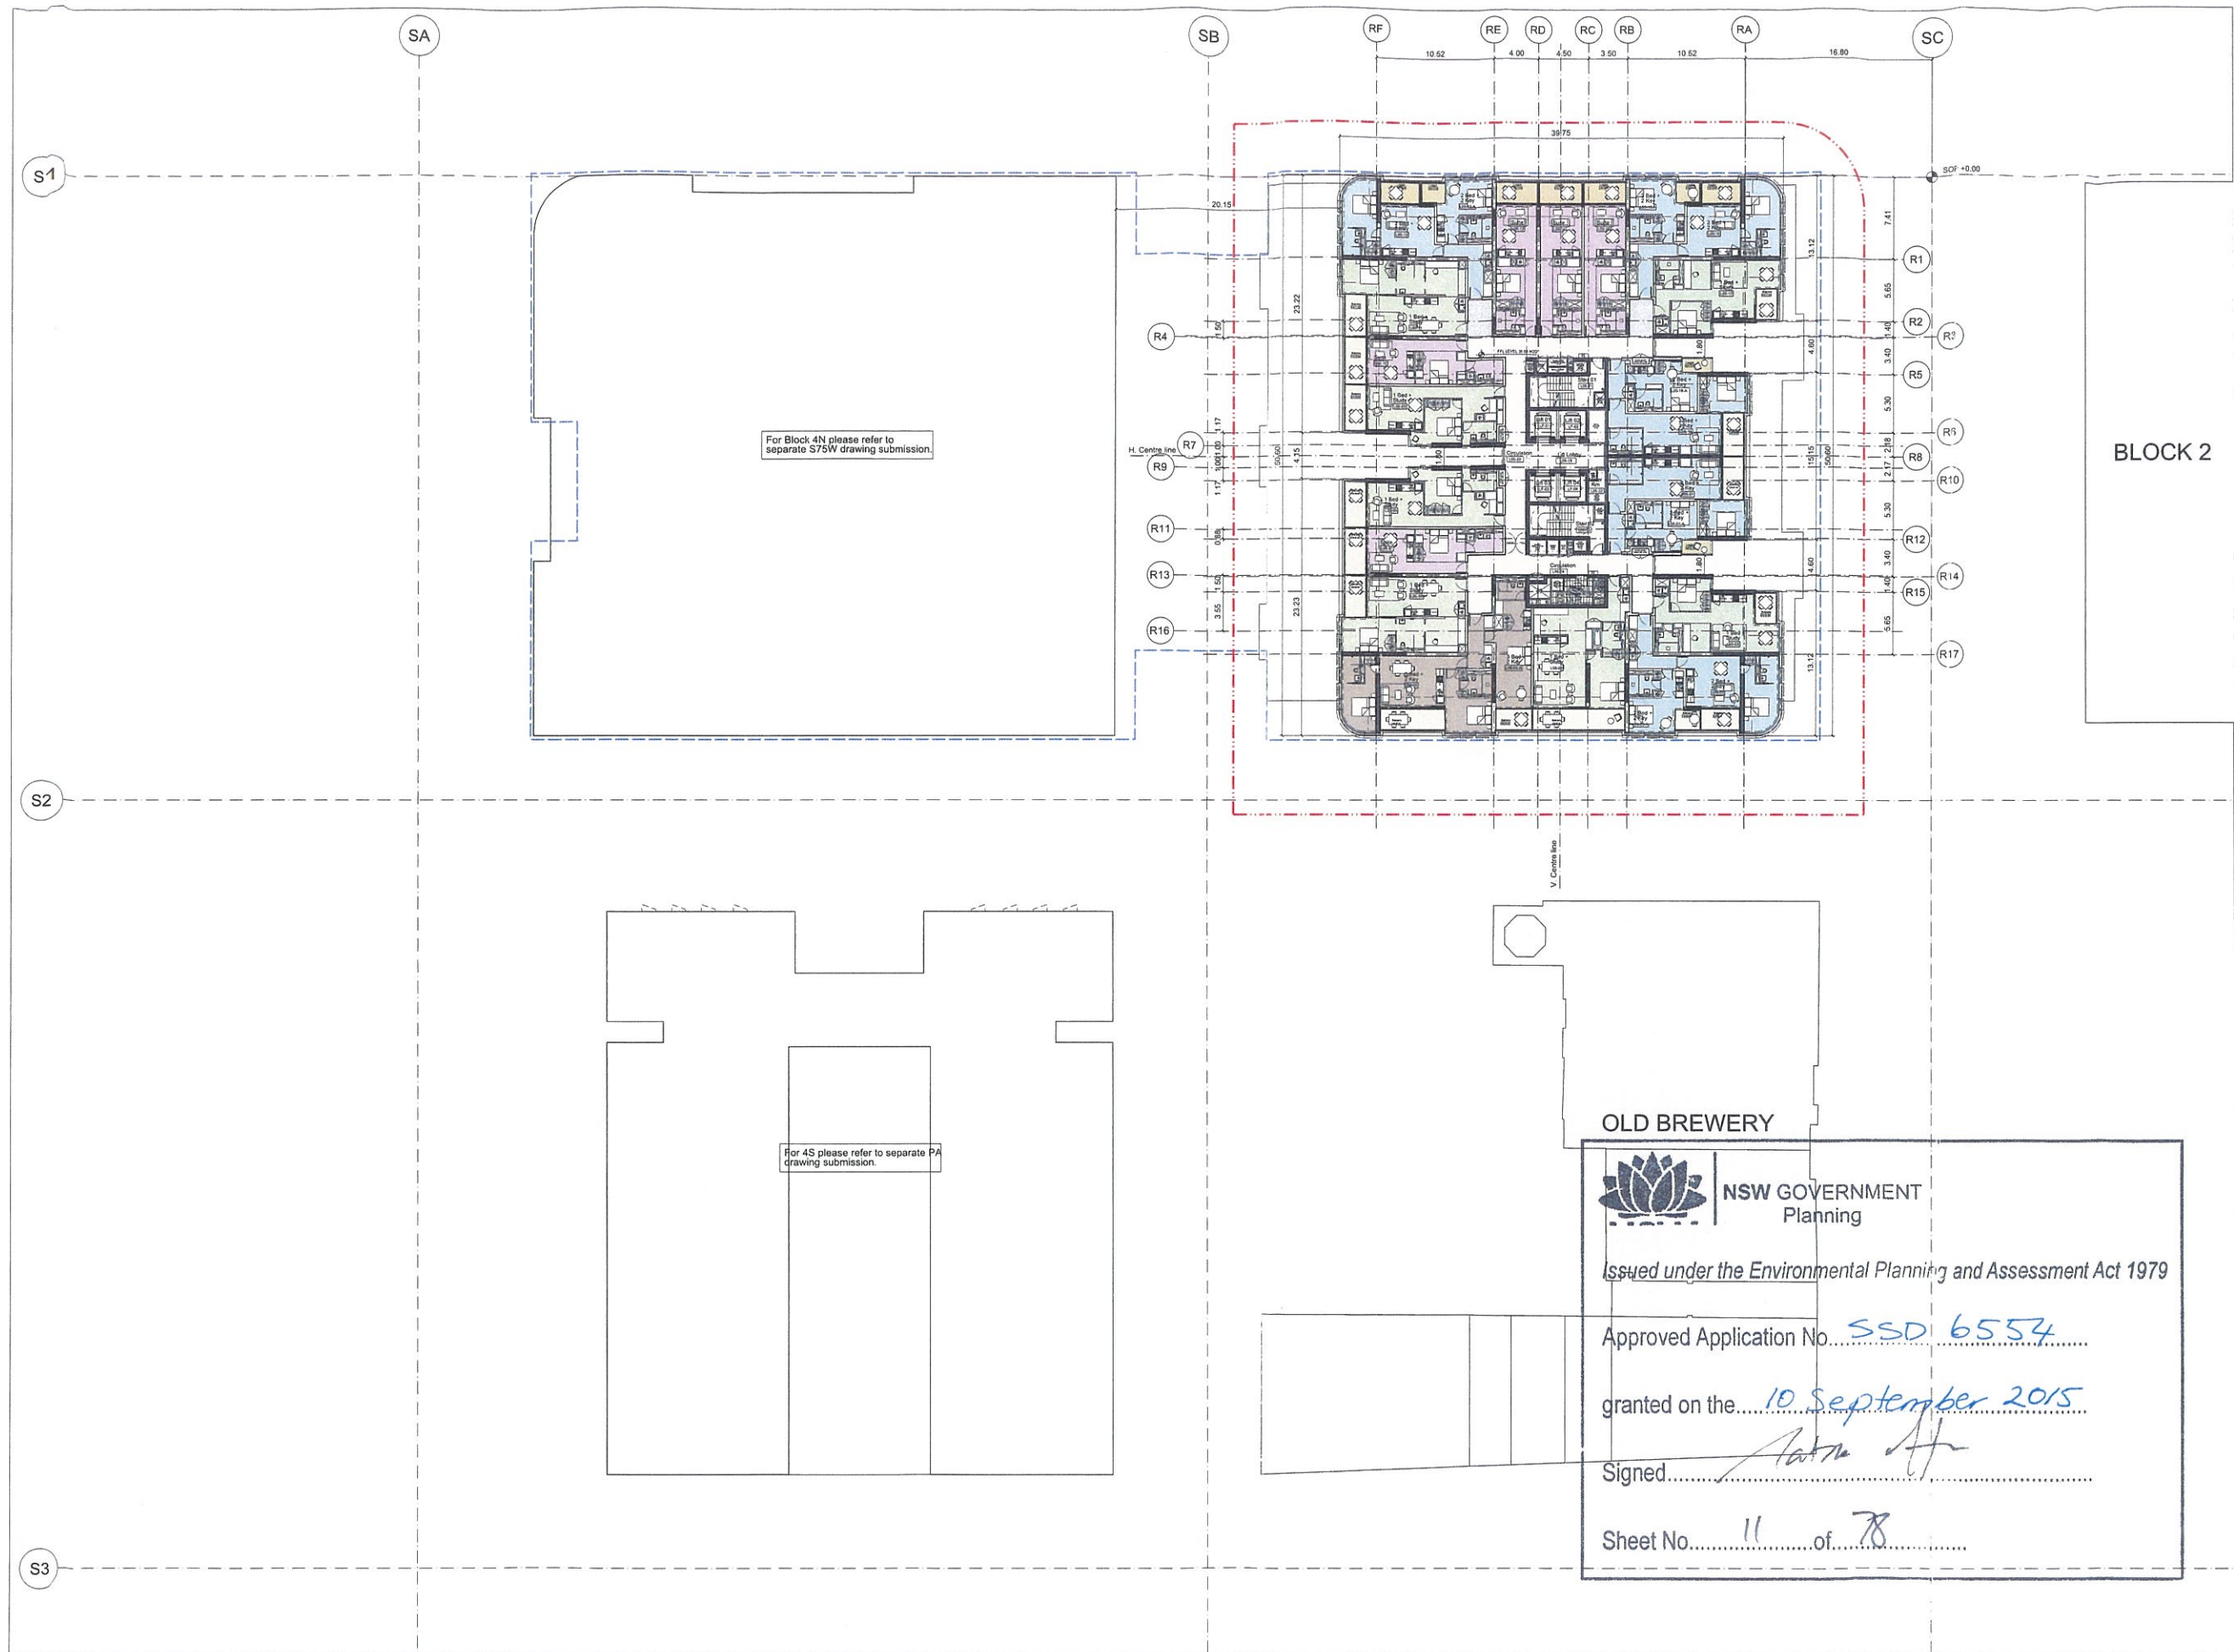


- General Notes
1. Do not scale drawings. Dimensions govern.
 2. All dimensions are in millimetres unless noted otherwise.
 3. All dimensions shall be verified on site before proceeding with the work.
 4. Foster + Partners shall be notified in writing of any discrepancies.
 5. Any areas indicated on this sheet are approximate and indicative only.

Key	
	Concept Plan Envelope
	Site Boundary
	Concrete Structure
	Suite
	1-Bedroom Apartment
	1-Bedroom + Study Apartment
	2-Bedroom Apartment
	2-Bedroom + Study Apartment
	2-Bedroom / Dual Key Apartment
	3-Bedroom / Dual Key Apartment

Rev	Date	Reason For Issue	Chk
02	13/03/15	Revised PPR Submission	RP
01	16/01/15	PPR Submission	RP
00	20/06/14	SSD Application	RP

PPR SUBMISSION

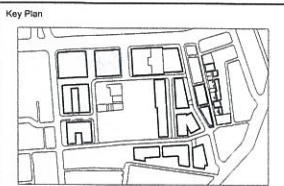

FRASERS PROPERTY

Project: Frasers Broadway
20 - 102 Broadway Sydney NSW 2000
Client: Frasers Broadway
L11, 488 Kent Street Sydney NSW 2000
T: 02 8823 8800 F: 02 8823 8801

Architect Foster + Partners

Riverside, 22 Hester Road
London SW11 4AN
T +44 (0)20 7738 0455
F +44 (0)20 7738 1107

Local Collaborating Architect

PTW Architects
Level 17, 9 Castlereagh St
Sydney NSW 2000 Australia
T +61 (0)2 92352877
F +61 (0)2 9221 4139
www.ptw.com.au

Title
Block 1
Level 06
FFL +35.50

Project No.	Scale @ A0	Date	Drawn By
2094	1:200	20/06/14	GM
Number	Revision		
PA-A1-1765	02		

OLD BREWERY



NSW GOVERNMENT
Planning

Issued under the Environmental Planning and Assessment Act 1979

Approved Application No. SSD 6554


granted on the 10 September 2015

Signed [Signature]

Sheet No. 11 of 78



For landscaping please refer to Landscape Architects information.

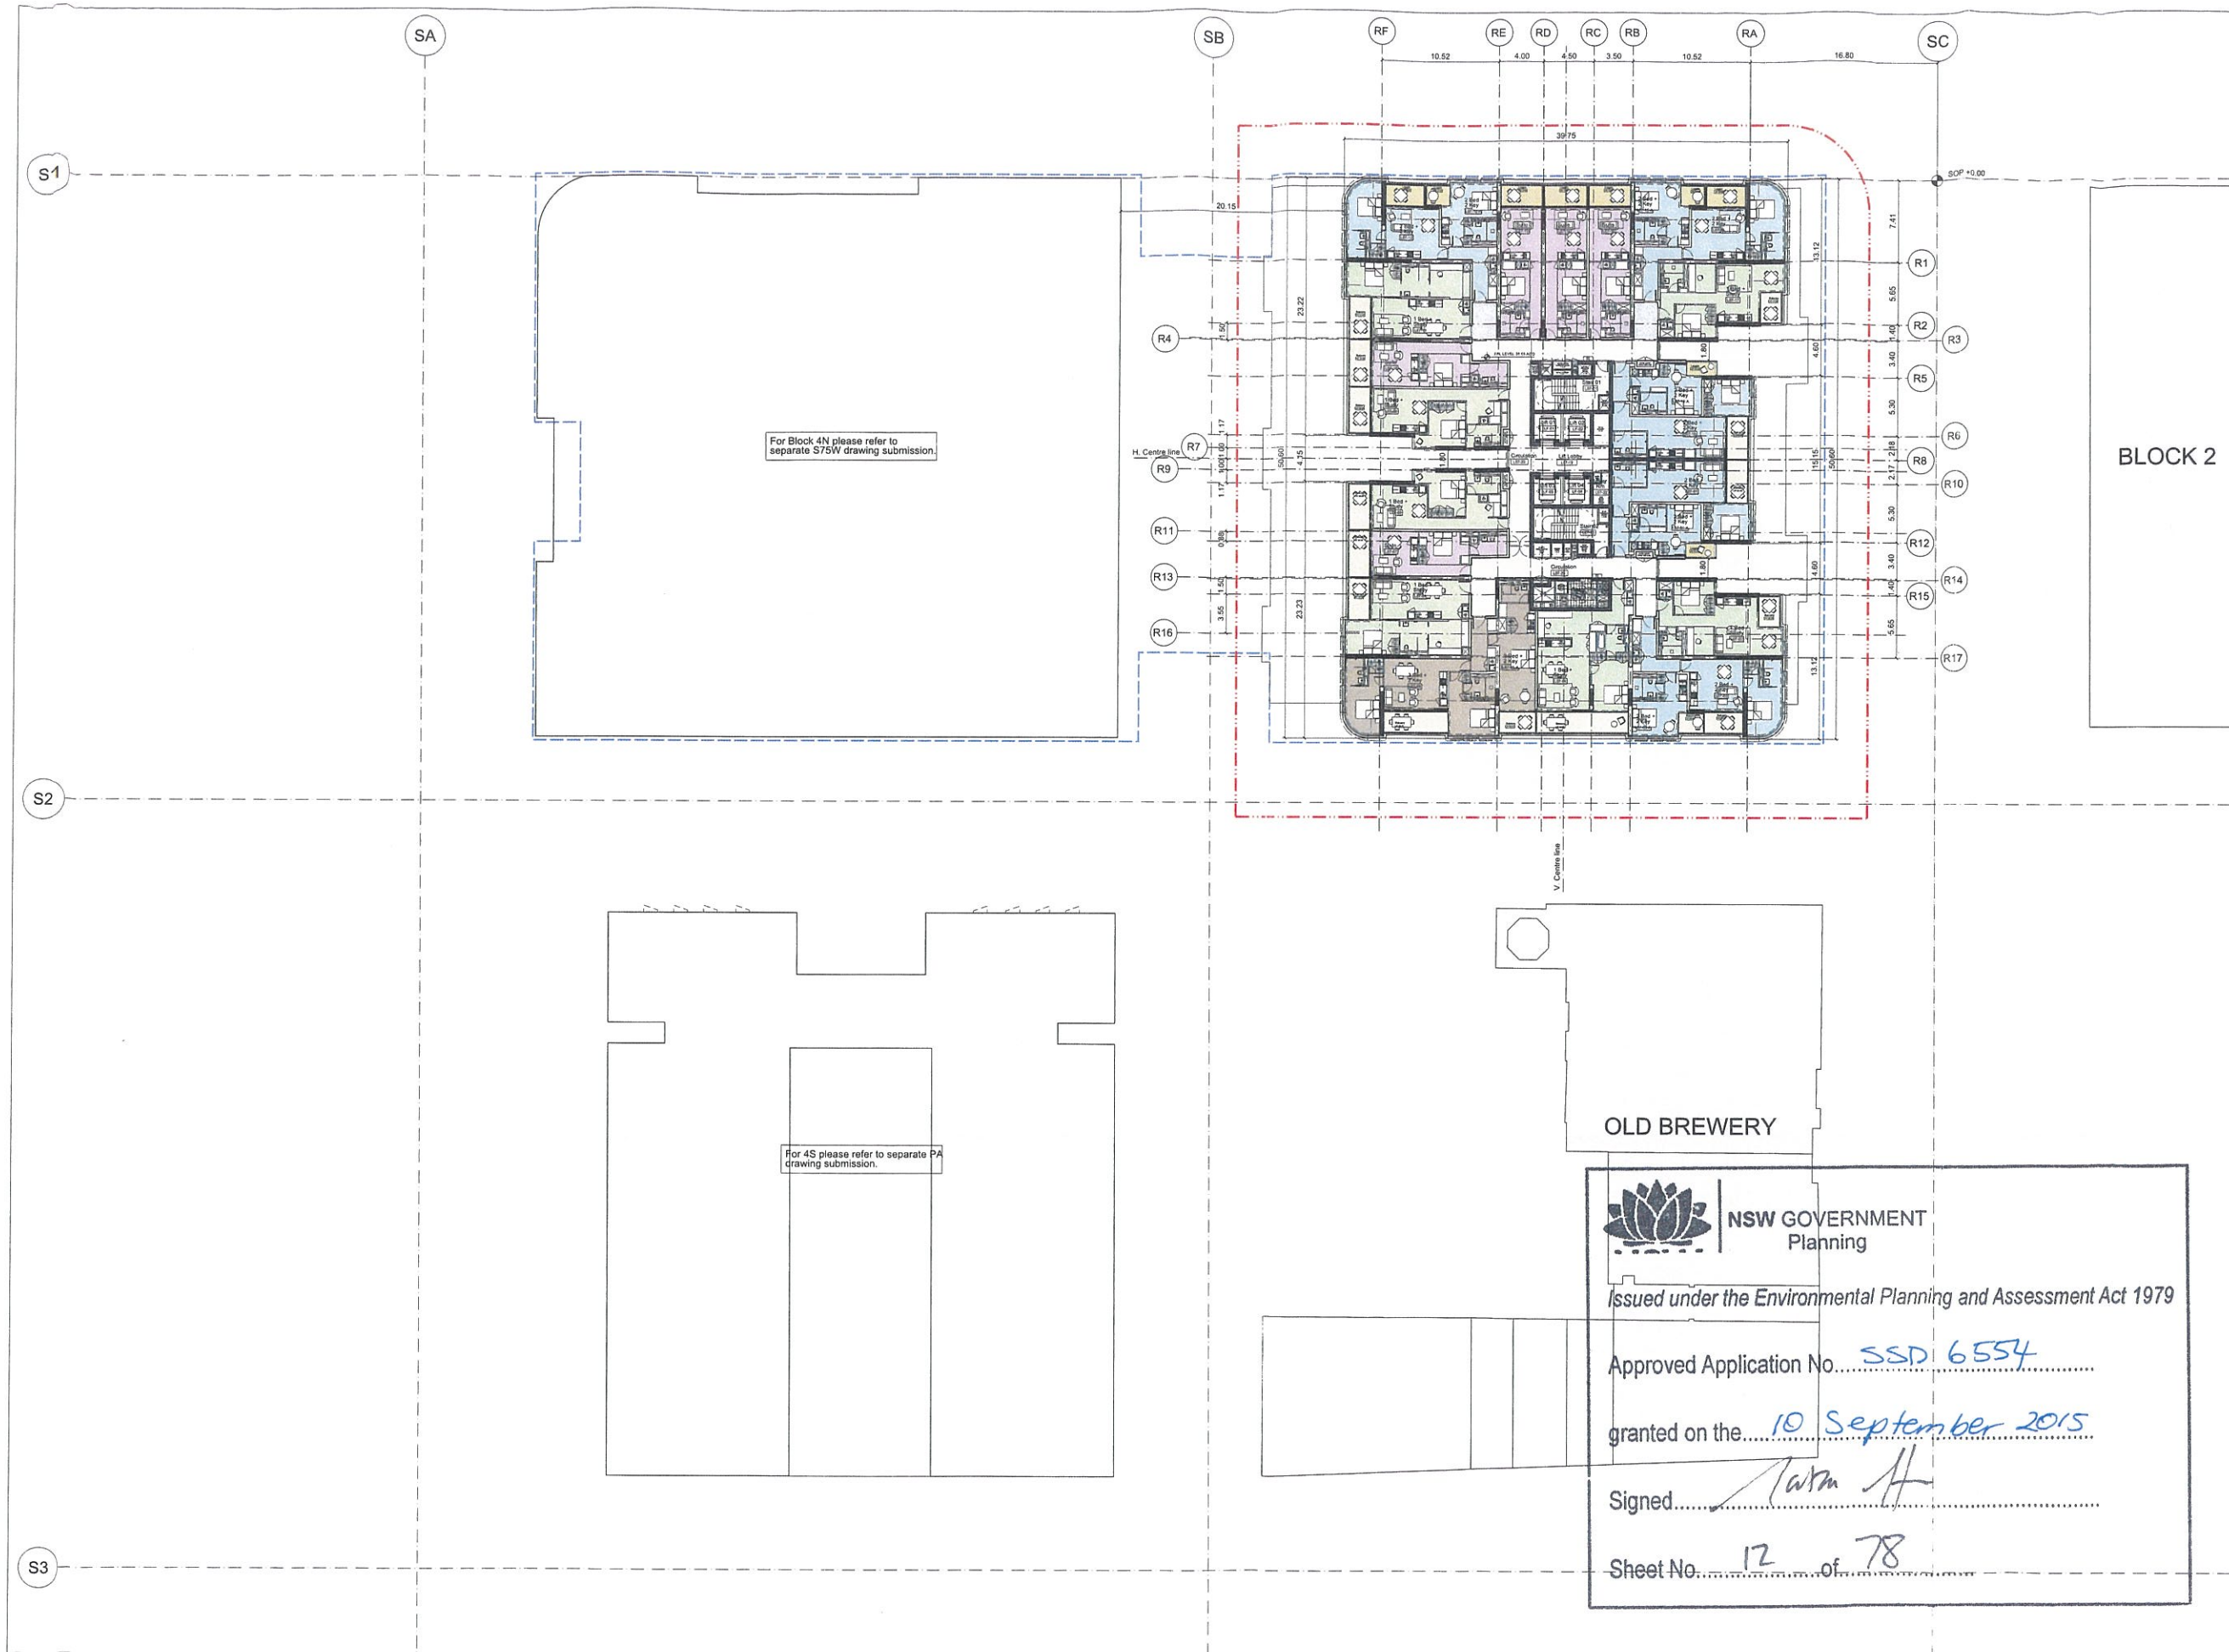

For Block 4N please refer to separate S75W drawing submission.

For 4S please refer to separate PA drawing submission.

OLD BREWERY

NSW GOVERNMENT
Planning

Issued under the Environmental Planning and Assessment Act 1979

Approved Application No. SSD 6554

granted on the 10 September 2015

Signed John H.

Sheet No. 12 of 78

- General Notes
1. Do not scale drawings. Dimensions govern.
 2. All dimensions are in millimetres unless noted otherwise.
 3. All dimensions shall be verified on site before proceeding with the work.
 4. Foster + Partners shall be notified in writing of any discrepancies.
 5. Any areas indicated on this sheet are approximate and indicative only.

	Key
	Conceptual Plan Envelope
	Site Boundary
	Concrete Structure
	Suite
	1-Bedroom Apartment
	1-Bedroom + Study Apartment
	2-Bedroom Apartment
	2-Bedroom + Study Apartment
	2-Bedroom / Dual Key Apartment
	3-Bedroom / Dual Key Apartment

02	13/03/15	Revised PPR Submission	RF
01	16/01/15	PPR Submission	RF
00	20/06/14	SSD Application	RF
Rev.	Date	Reason For Issue	Ch

PPR SUBMISSION



FRASERS PROPERTY

Project Frasers Broadway
20 - 102 Broadway Sydney NSW 2000

Client Frasers Broadway
L11, 488 Kent Street Sydney NSW 2000
T: 02 8823 8800 F: 02 8823 8801

Architect

Foster + Partners

Riverside, 22 Hester Road
London SW11 4AN
T +44 (0)20 7738 0455
F +44 (0)20 7738 1107


Local Collaborating Architect

PTW Architects

Level 17, 9 Castlereagh St
Sydney NSW 2000 Australia
T +61 (0)2 92325877
F +61 (0)2 9221 4139
www.ptw.com.au

Title
Block 1
Level 07
FFL +38.65

Project No. 2094	Scale @ A0 1:200	Date 20/06/14	Drawn By GM
Number PA-A1-1766			Revision 02

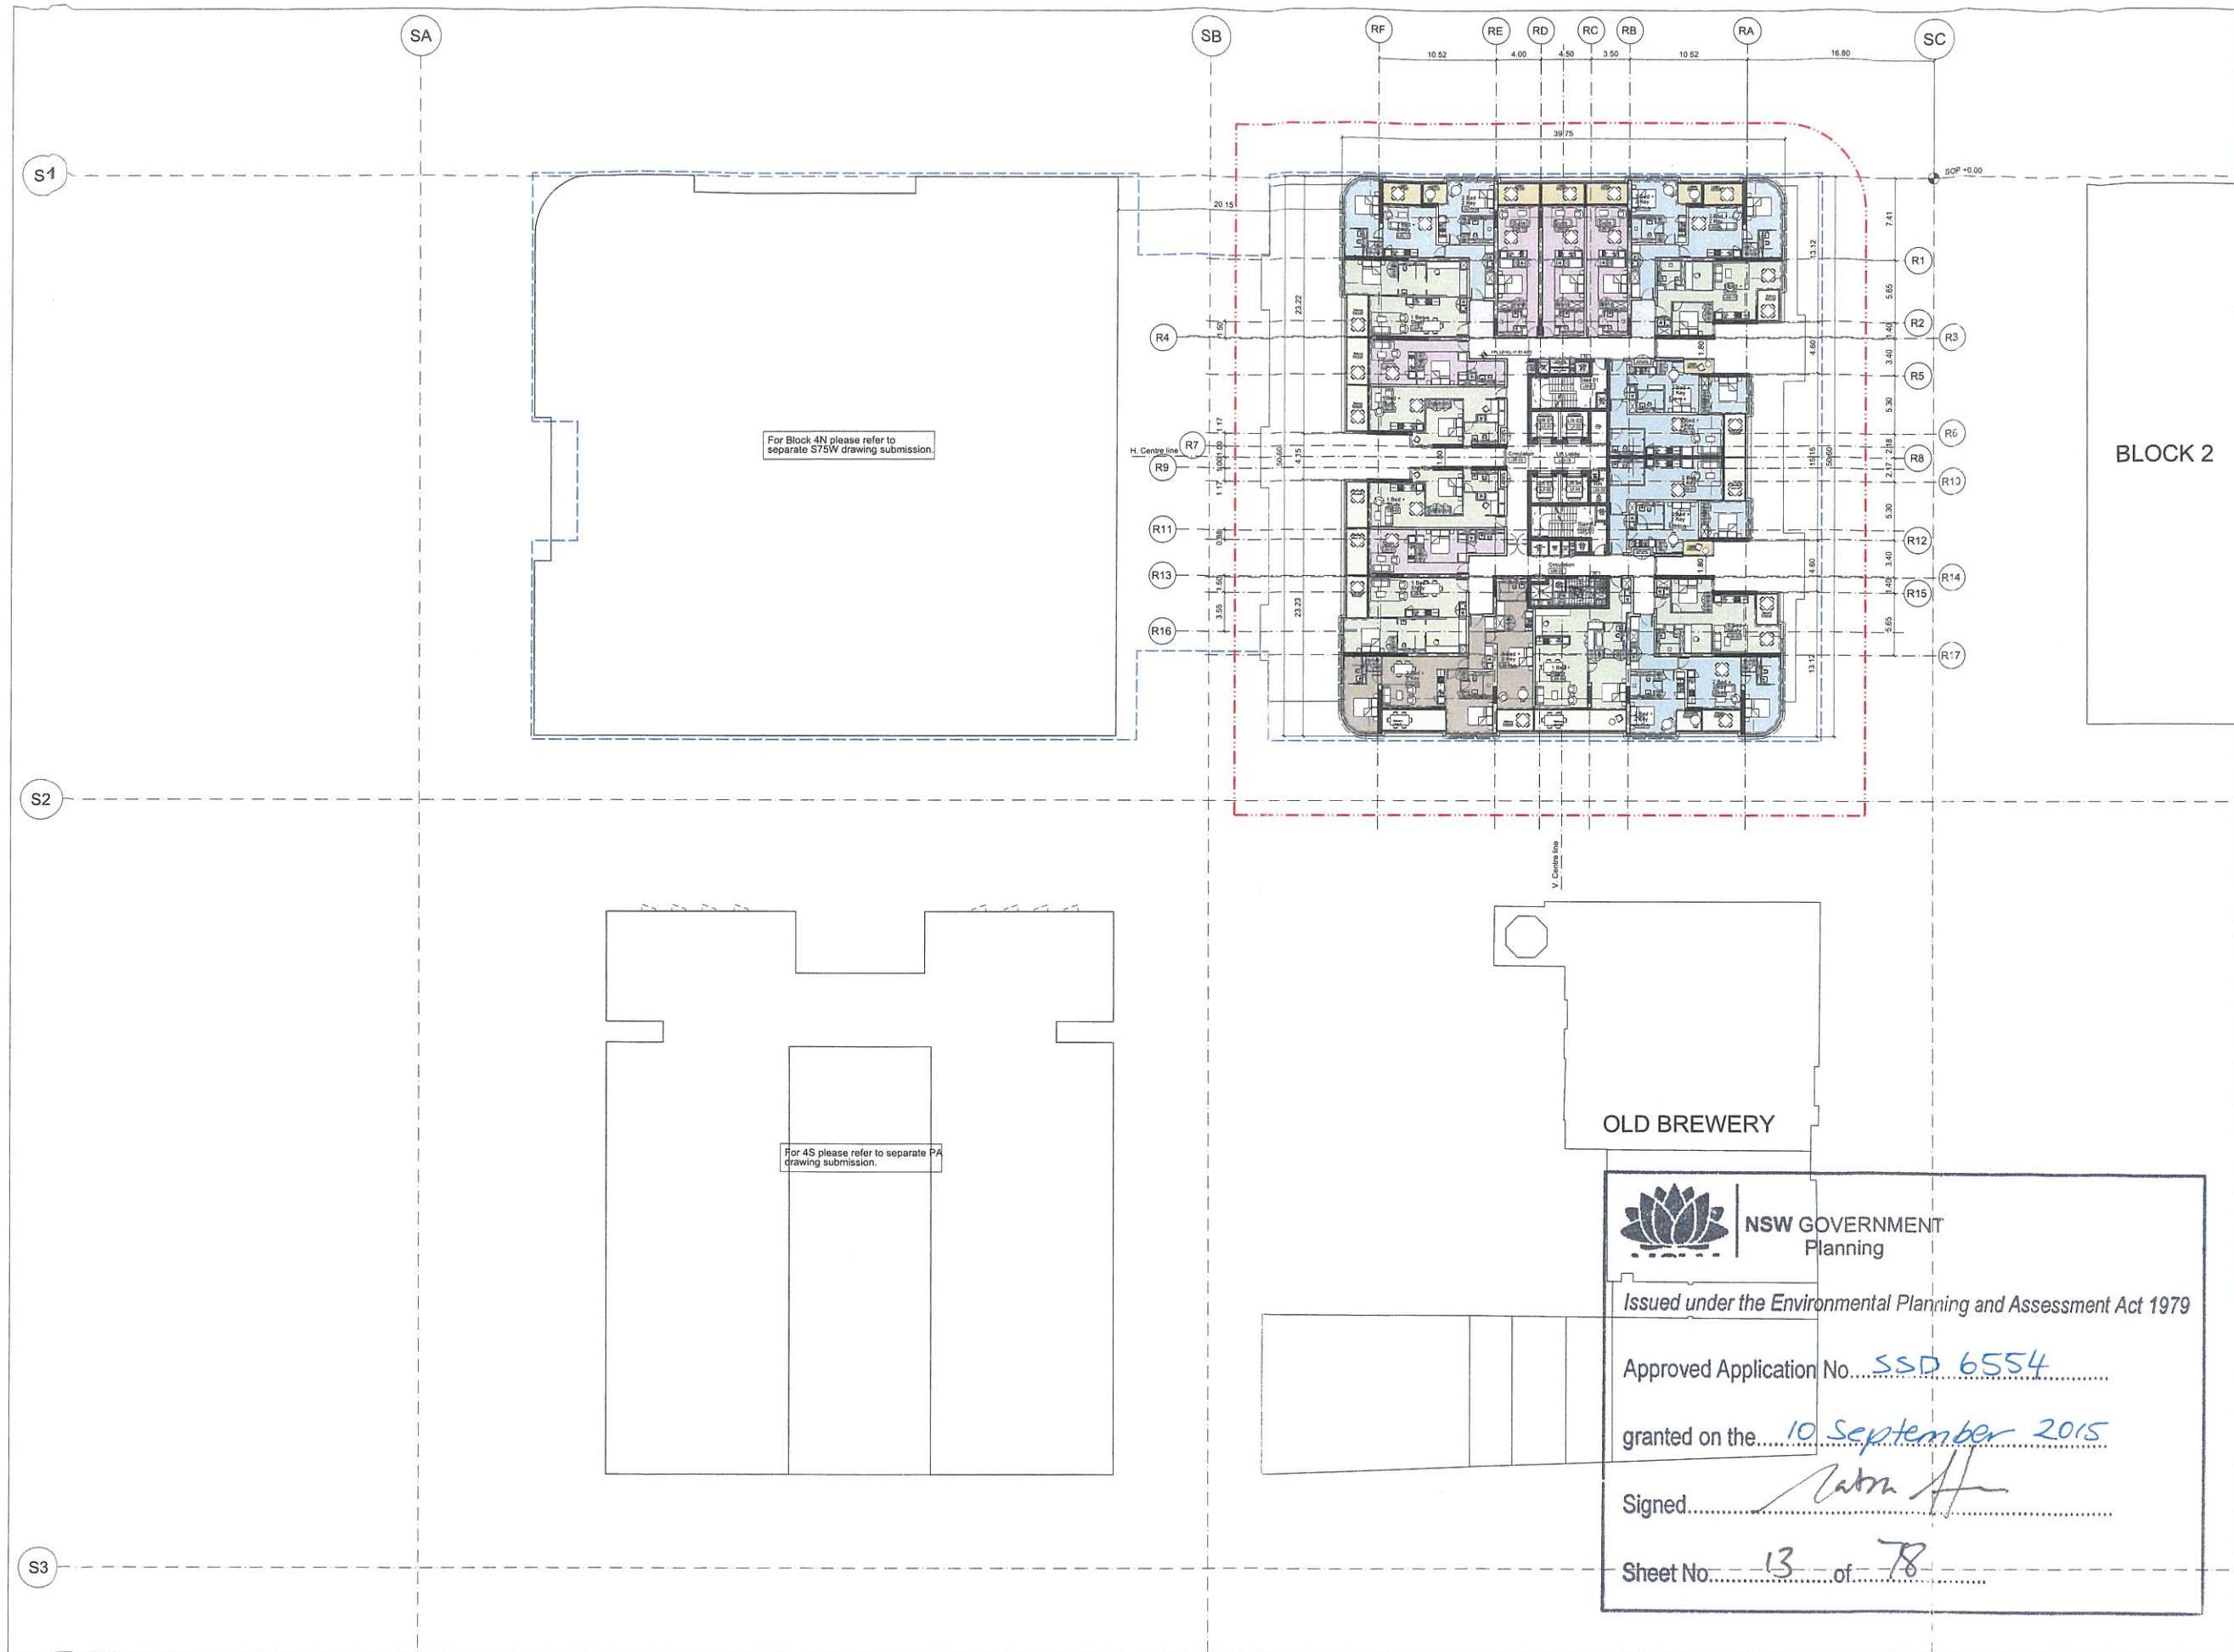


- General Notes
1. Do not scale drawings. Dimensions govern.
 2. All dimensions are in millimetres unless noted otherwise.
 3. All dimensions shall be verified on site before proceeding with the work.
 4. Foster + Partners shall be notified in writing of any discrepancies.
 5. Any areas indicated on this sheet are approximate and indicative only.

Key	
	Concept Plan Envelope
	Site Boundary
	Concrete Structure
	Suite
	1-Bedroom Apartment
	1-Bedroom + Study Apartment
	2-Bedroom Apartment
	2-Bedroom + Study Apartment
	2-Bedroom / Dual Key Apartment
	3-Bedroom / Dual Key Apartment

Rev	Date	Reason For Issue	Chk
02	13/03/15	Revised PPR Submission	RP
01	16/01/15	PPR Submission	RP
00	20/06/14	SSD Application	RP

PPR SUBMISSION			
Rev	Date	Reason For Issue	Chk
02	13/03/15	Revised PPR Submission	RP
01	16/01/15	PPR Submission	RP
00	20/06/14	SSD Application	RP

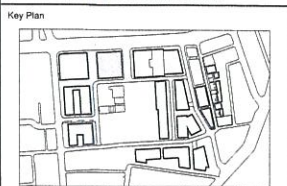

FRASERS PROPERTY

Project: Frasers Broadway
20 - 102 Broadway Sydney NSW 2000
Client: Frasers Broadway
L11, 488 Kent Street Sydney NSW 2000
T: 02 8823 8800 F: 02 8823 8801

Architect
Foster + Partners
Riverside, 22 Hester Road
London SW11 4AN
T: +44 (0)20 7738 0455
F: +44 (0)20 7738 1107

Local Collaborating Architect
PTW Architects
Level 17, 9 Castlereagh St
Sydney NSW 2000 Australia
T: +61 (0)2 92325877
F: +61 (0)2 9221 4139
www.ptw.com.au

Title
**Block 1
Level 08
FFL +41.80**

Project No.	Scale @ A0	Date	Drawn By
2094	1:200	20/06/14	GM
Number	Revision		
PA-A1-1767	02		

**NSW GOVERNMENT
Planning**


Issued under the Environmental Planning and Assessment Act 1979

Approved Application No. SSD 6554

granted on the 10 September 2015


Signed [Signature]

Sheet No. 13 of 78

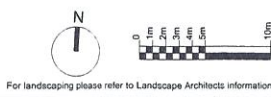

For landscaping please refer to Landscape Architects information.

W:\CH\Drawings\10504_Plan\10 Drawings\PA-A1-1768.dwg

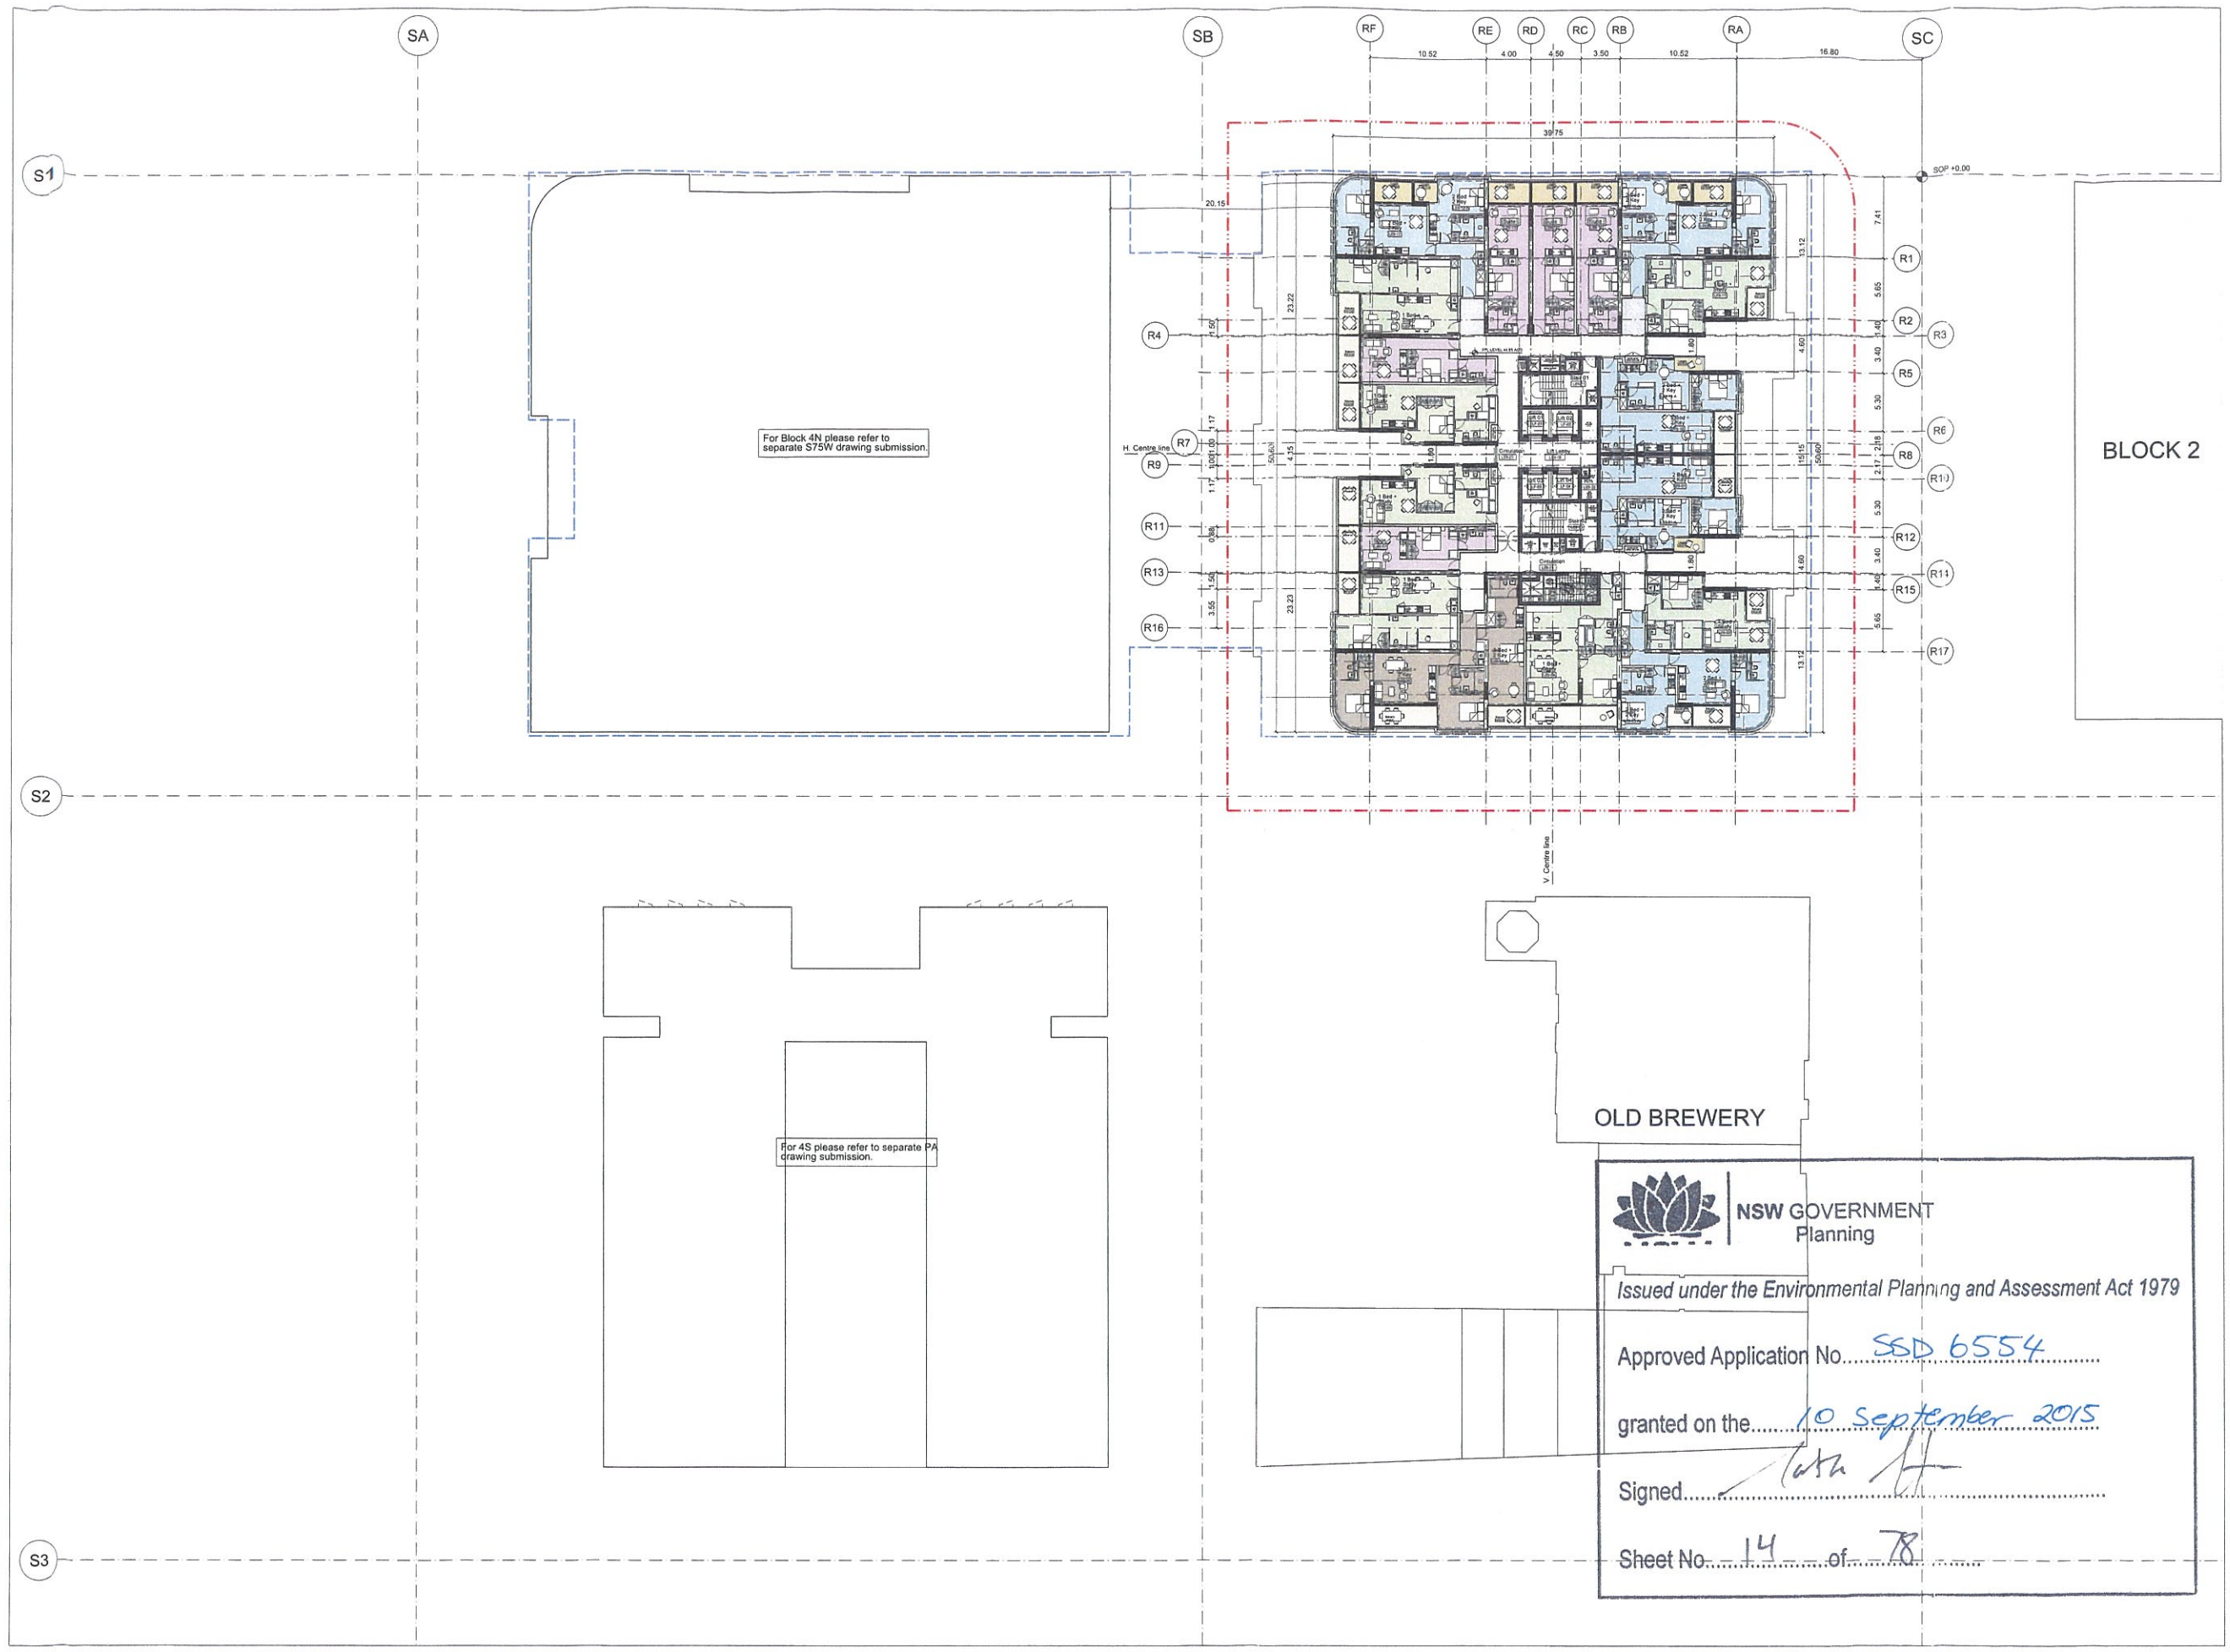

General Notes

- Do not scale drawings. Dimensions govern.
- All dimensions are in millimetres unless noted otherwise.
- All dimensions shall be verified on site before proceeding with the work.
- Foster + Partners shall be notified in writing of any discrepancies.
- Any areas indicated on this sheet are approximate and indicative only.

Key

- Concept Plan Envelope
- Site Boundary
- Concrete Structure
- Suite
- 1-Bedroom Apartment
- 1-Bedroom + Study Apartment
- 2-Bedroom Apartment
- 2-Bedroom + Study Apartment
- 2-Bedroom / Dual Key Apartment
- 3-Bedroom / Dual Key Apartment

Rev	Date	Reason For Issue	Chk
02	13/03/15	Revised PPR Submission	RP
01	16/01/15	PPR Submission	RP
00	20/06/14	SSD Application	RP

PPR SUBMISSION

Key Plan

FRASERS PROPERTY

Project: Frasers Broadway
20 - 102 Broadway Sydney NSW 2000

Client: Frasers Broadway
L11, 488 Kent Street Sydney NSW 2000
T: 02 8823 8800 F: 02 8823 8801

Architect

Foster + Partners

Riverside, 22 Hester Road
London SW11 4AN
T +44 (0)20 7738 0455
F +44 (0)20 7738 1107

Local Collaborating Architect

PTW Architects

Level 17, 9 Castlereagh St
Sydney NSW 2000 Australia
T +61 (0)2 92325877
F +61 (0)2 9221 4139
www.ptw.com.au

Title

Block 1
Level 09
FFL +44.95

Project No	Scale @ A0	Date	Drawn By
2094	1:200	20/06/14	GM

Number	Revision
PA-A1-1768	02

NSW GOVERNMENT Planning

Issued under the Environmental Planning and Assessment Act 1979

Approved Application No. SSD 6554

granted on the 10 September 2015


Signed [Signature]

Sheet No. 14 of 78

0 1m 2m 3m 4m 5m 10m

N

For landscaping please refer to Landscape Architects information.

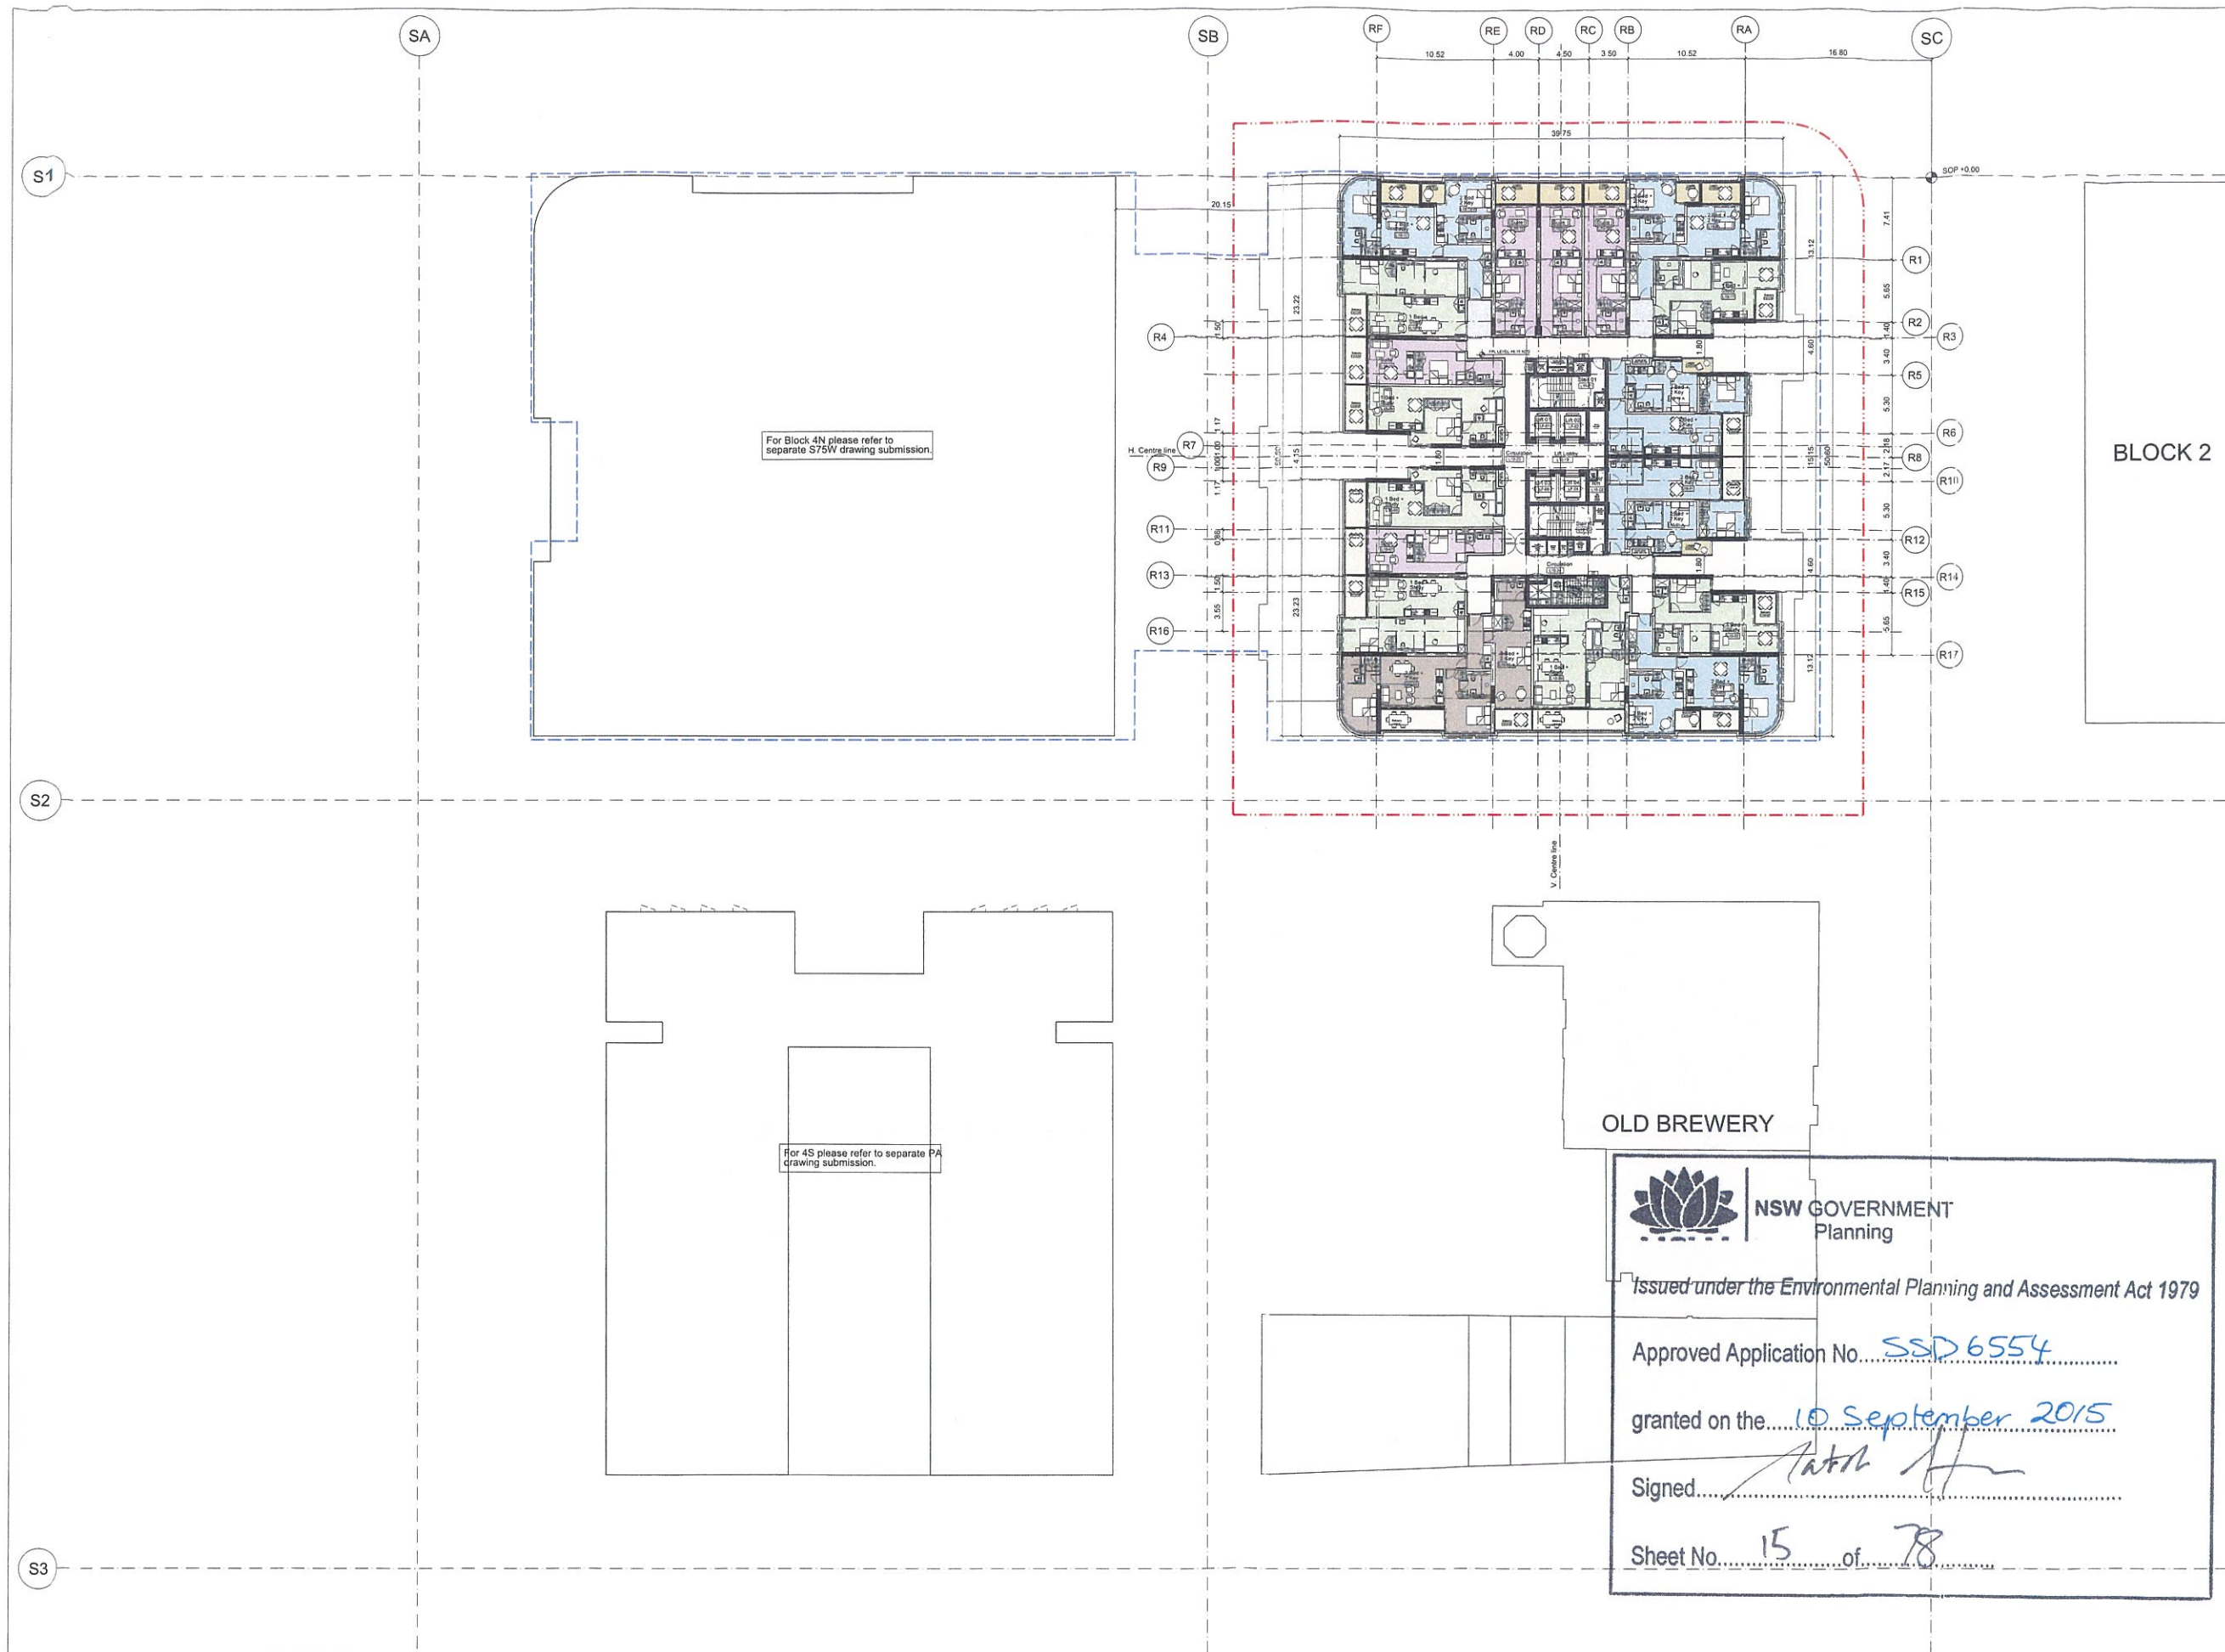

General Notes

1. Do not scale drawings. Dimensions govern.
2. All dimensions are in millimetres unless noted otherwise.
3. All dimensions shall be verified on site before proceeding with the work.
4. Foster + Partners shall be notified in writing of any discrepancies.
5. Any areas indicated on this sheet are approximate and indicative only.

Key	
—	Concept Plan Envelope
---	Site Boundary
■	Concrete Structure
■	Suite
■	1-Bedroom Apartment
■	1-Bedroom + Study Apartment
■	2-Bedroom Apartment
■	2-Bedroom + Study Apartment
■	2-Bedroom / Dual Key Apartment
■	3-Bedroom / Dual Key Apartment

Rev.	Date	Reason For Issue	Chk.
02	13/03/15	Revised PPR Submission	RP
01	16/01/15	PPR Submission	RP
00	20/06/14	SSD Application	RP

PPR SUBMISSION

Key Plan

FRASERS PROPERTY

Project: Frasers Broadway
20 - 102 Broadway Sydney NSW 2000

Client: Frasers Broadway
111, 455 Kent Street Sydney NSW 2000
T: 02 8823 8800 F: 02 8823 8801

Architect

Foster + Partners

Riverside, 22 Hester Road
London SW11 4AN
T +44 (0)20 7738 0455
F +44 (0)20 7738 1107

Local Collaborating Architect

PTW Architects

Level 17, 9 Castlereagh St
Sydney NSW 2000 Australia
T +61 (0)2 9221 4139
F +61 (0)2 9221 4139
www.ptw.com.au


Title

Block 1
Level 10
FFL +48.10

Project No.	Scale @ A0	Date	Drawn By
2094	1:200	20/06/14	GM

Number	Revision
PA-A1-1769	02

© Foster + Partners 2008 13-MAR-2015 16:21

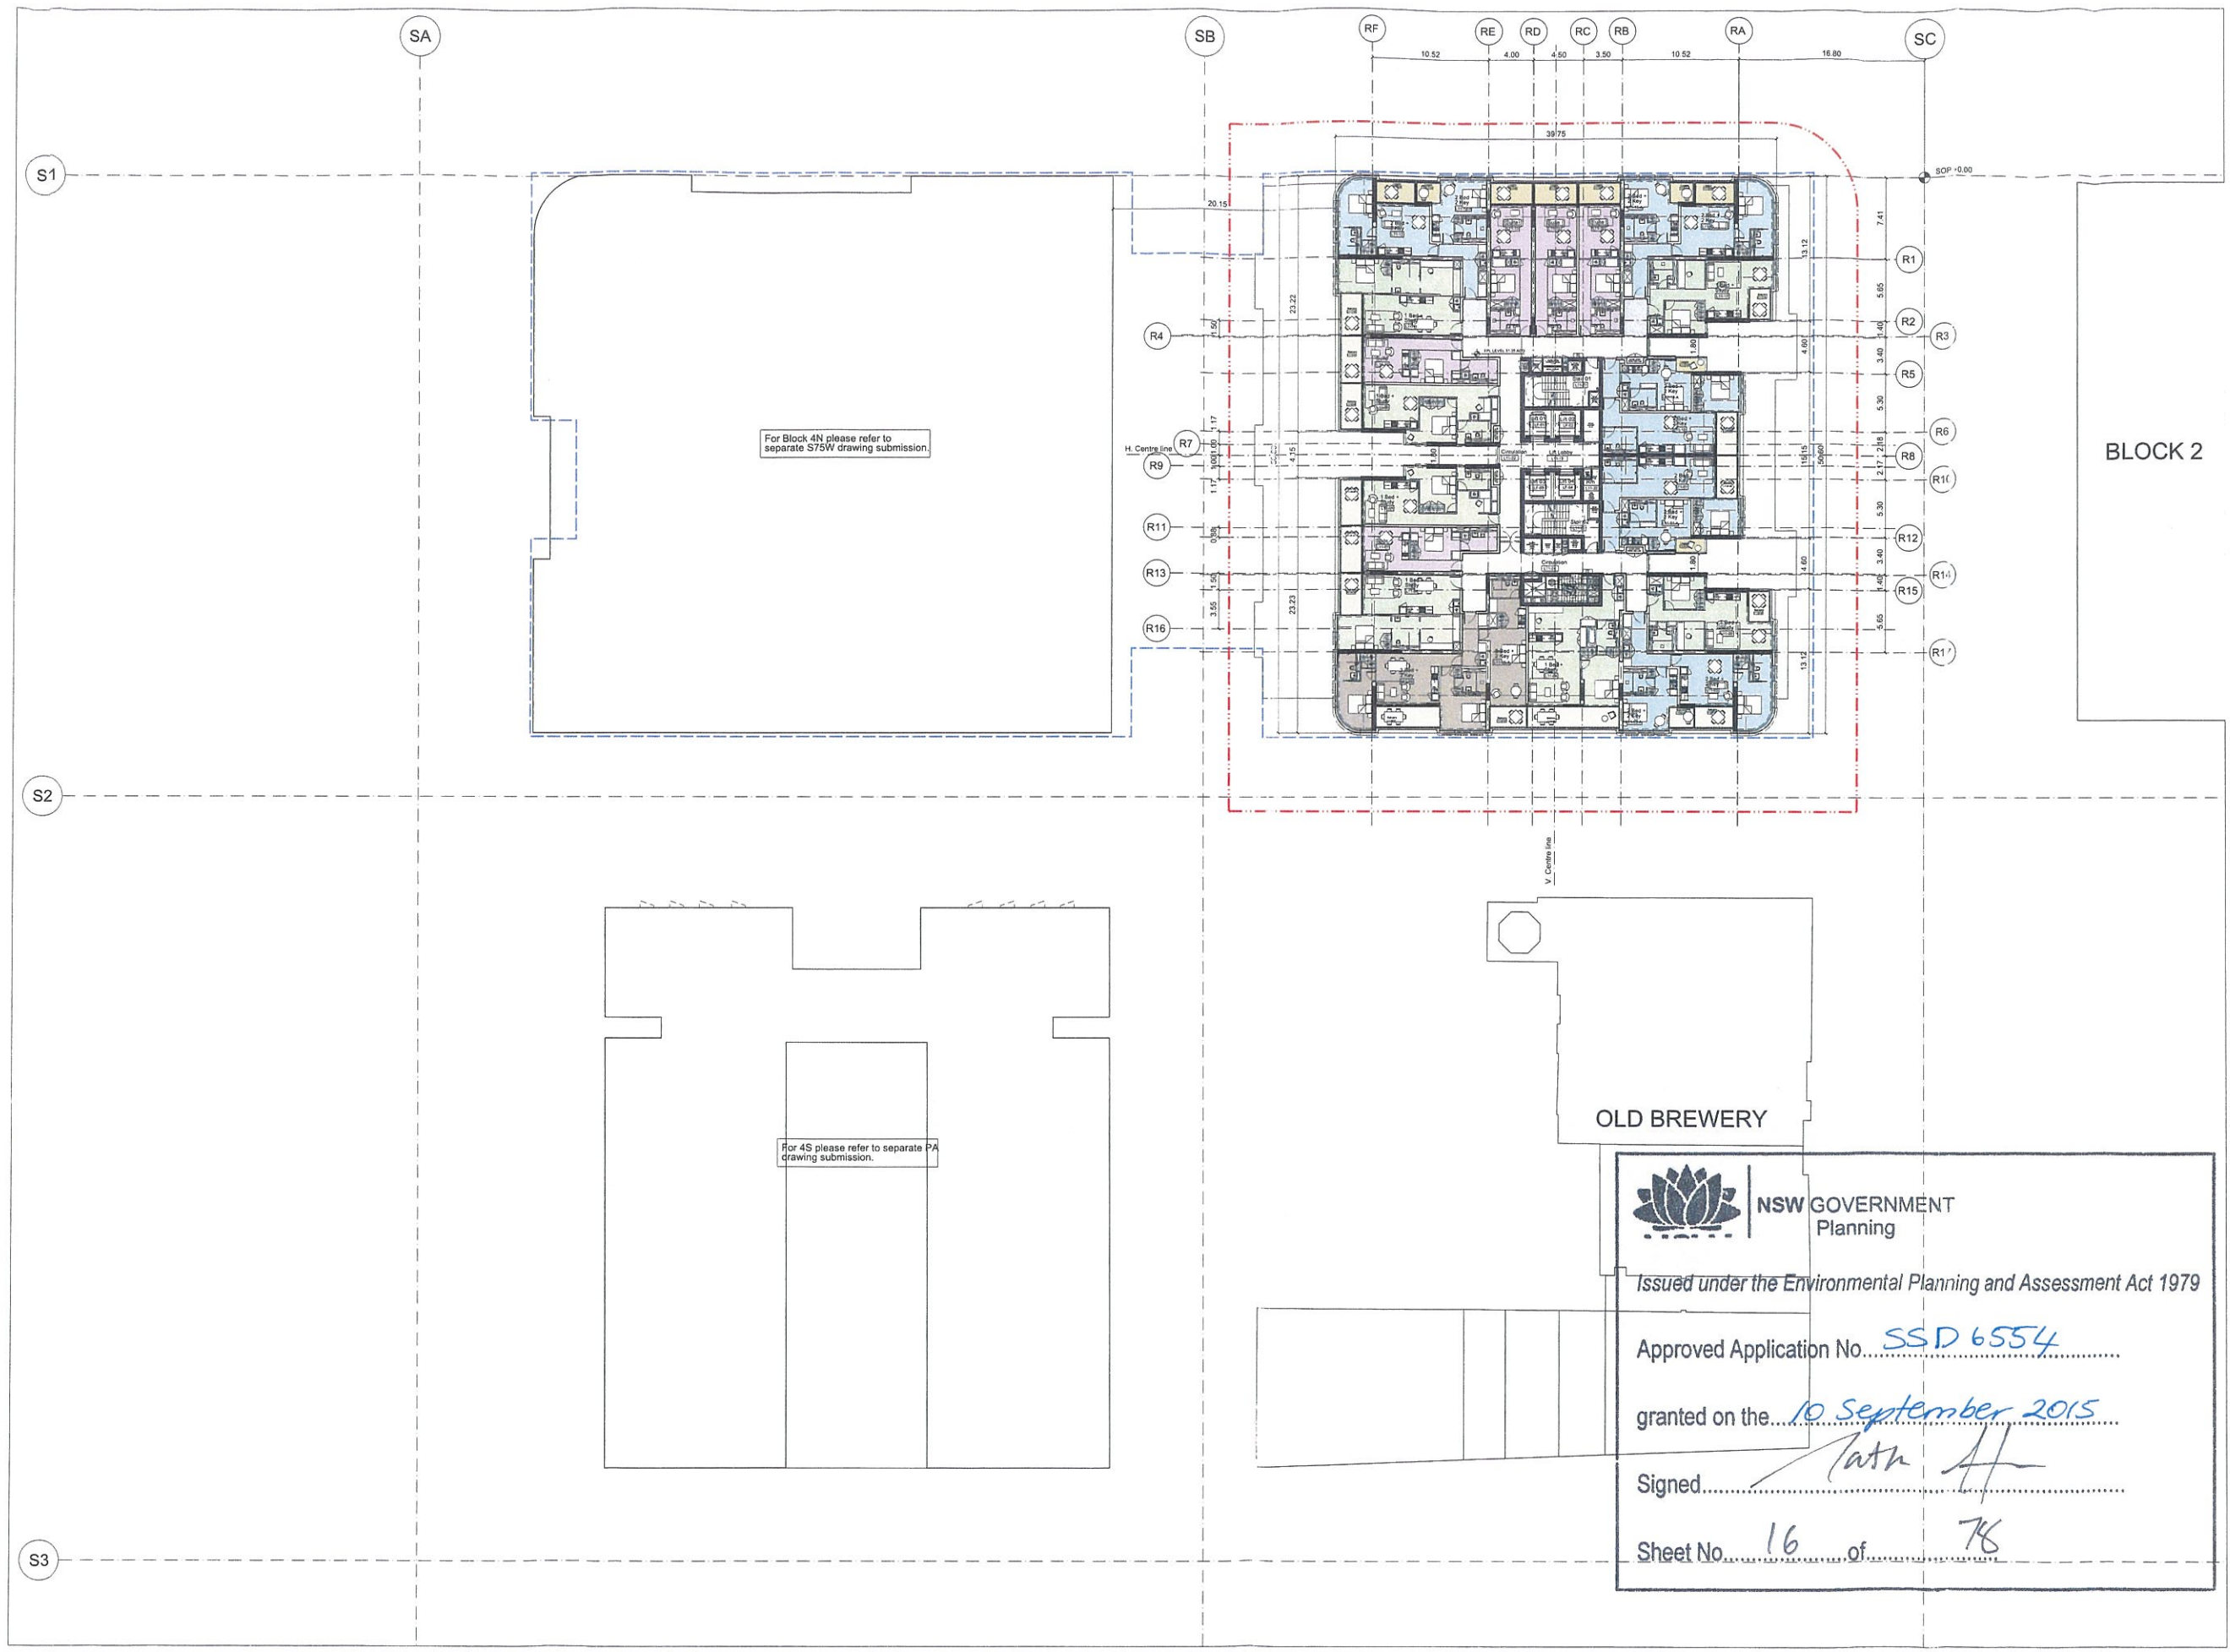


- General Notes
1. Do not scale drawings. Dimensions govern.
 2. All dimensions are in millimetres unless noted otherwise.
 3. All dimensions shall be verified on site before proceeding with the work.
 4. Foster + Partners shall be notified in writing of any discrepancies.
 5. Any areas indicated on this sheet are approximate and indicative only.

Key	
	Concrete Plan Envelope
	Site Boundary
	Concrete Structure
	Suite
	1-Bedroom Apartment
	1-Bedroom + Study Apartment
	2-Bedroom Apartment
	2-Bedroom + Study Apartment
	2-Bedroom / Dual Key Apartment
	3-Bedroom / Dual Key Apartment

Rev.	Date	Reason For Issue	Chk.
02	13/03/15	Revised PPR Submission	RP
01	16/01/15	PPR Submission	RP
00	20/06/14	SSD Application	RP

PPR SUBMISSION	
Key Plan	

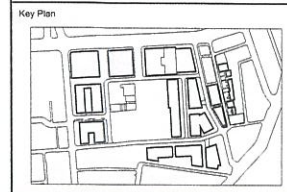

FRASERS PROPERTY

Project: Frasers Broadway
20 - 102 Broadway Sydney NSW 2000
Client: Frasers Broadway
L11, 455 Kent Street Sydney NSW 2000
T: 02 8823 8800 F: 02 8823 8801

Architect
Foster + Partners
Riverside, 22 Hester Road
London SW11 4AN
T +44 (0)20 7738 0455
F +44 (0)20 7738 1107

Local Collaborating Architect
PTW Architects
Level 17, 9 Castlereagh St
Sydney NSW 2000 Australia
T +61 (0)2 92259777
F +61 (0)2 92214139
www.ptw.com.au

Title	
Block 1	
Level 11	
FFL +51.25	
Project No.	Scale @ A0
2094	1:200
Date	Drawn By
20/06/14	GM
Number	Revision
PA-A1-1770	02

For landscaping please refer to Landscape Architects information



NSW GOVERNMENT
Planning


Issued under the Environmental Planning and Assessment Act 1979

Approved Application No. SSD 6554

granted on the 10 September 2015

Signed [Signature]

Sheet No. 16 of 76

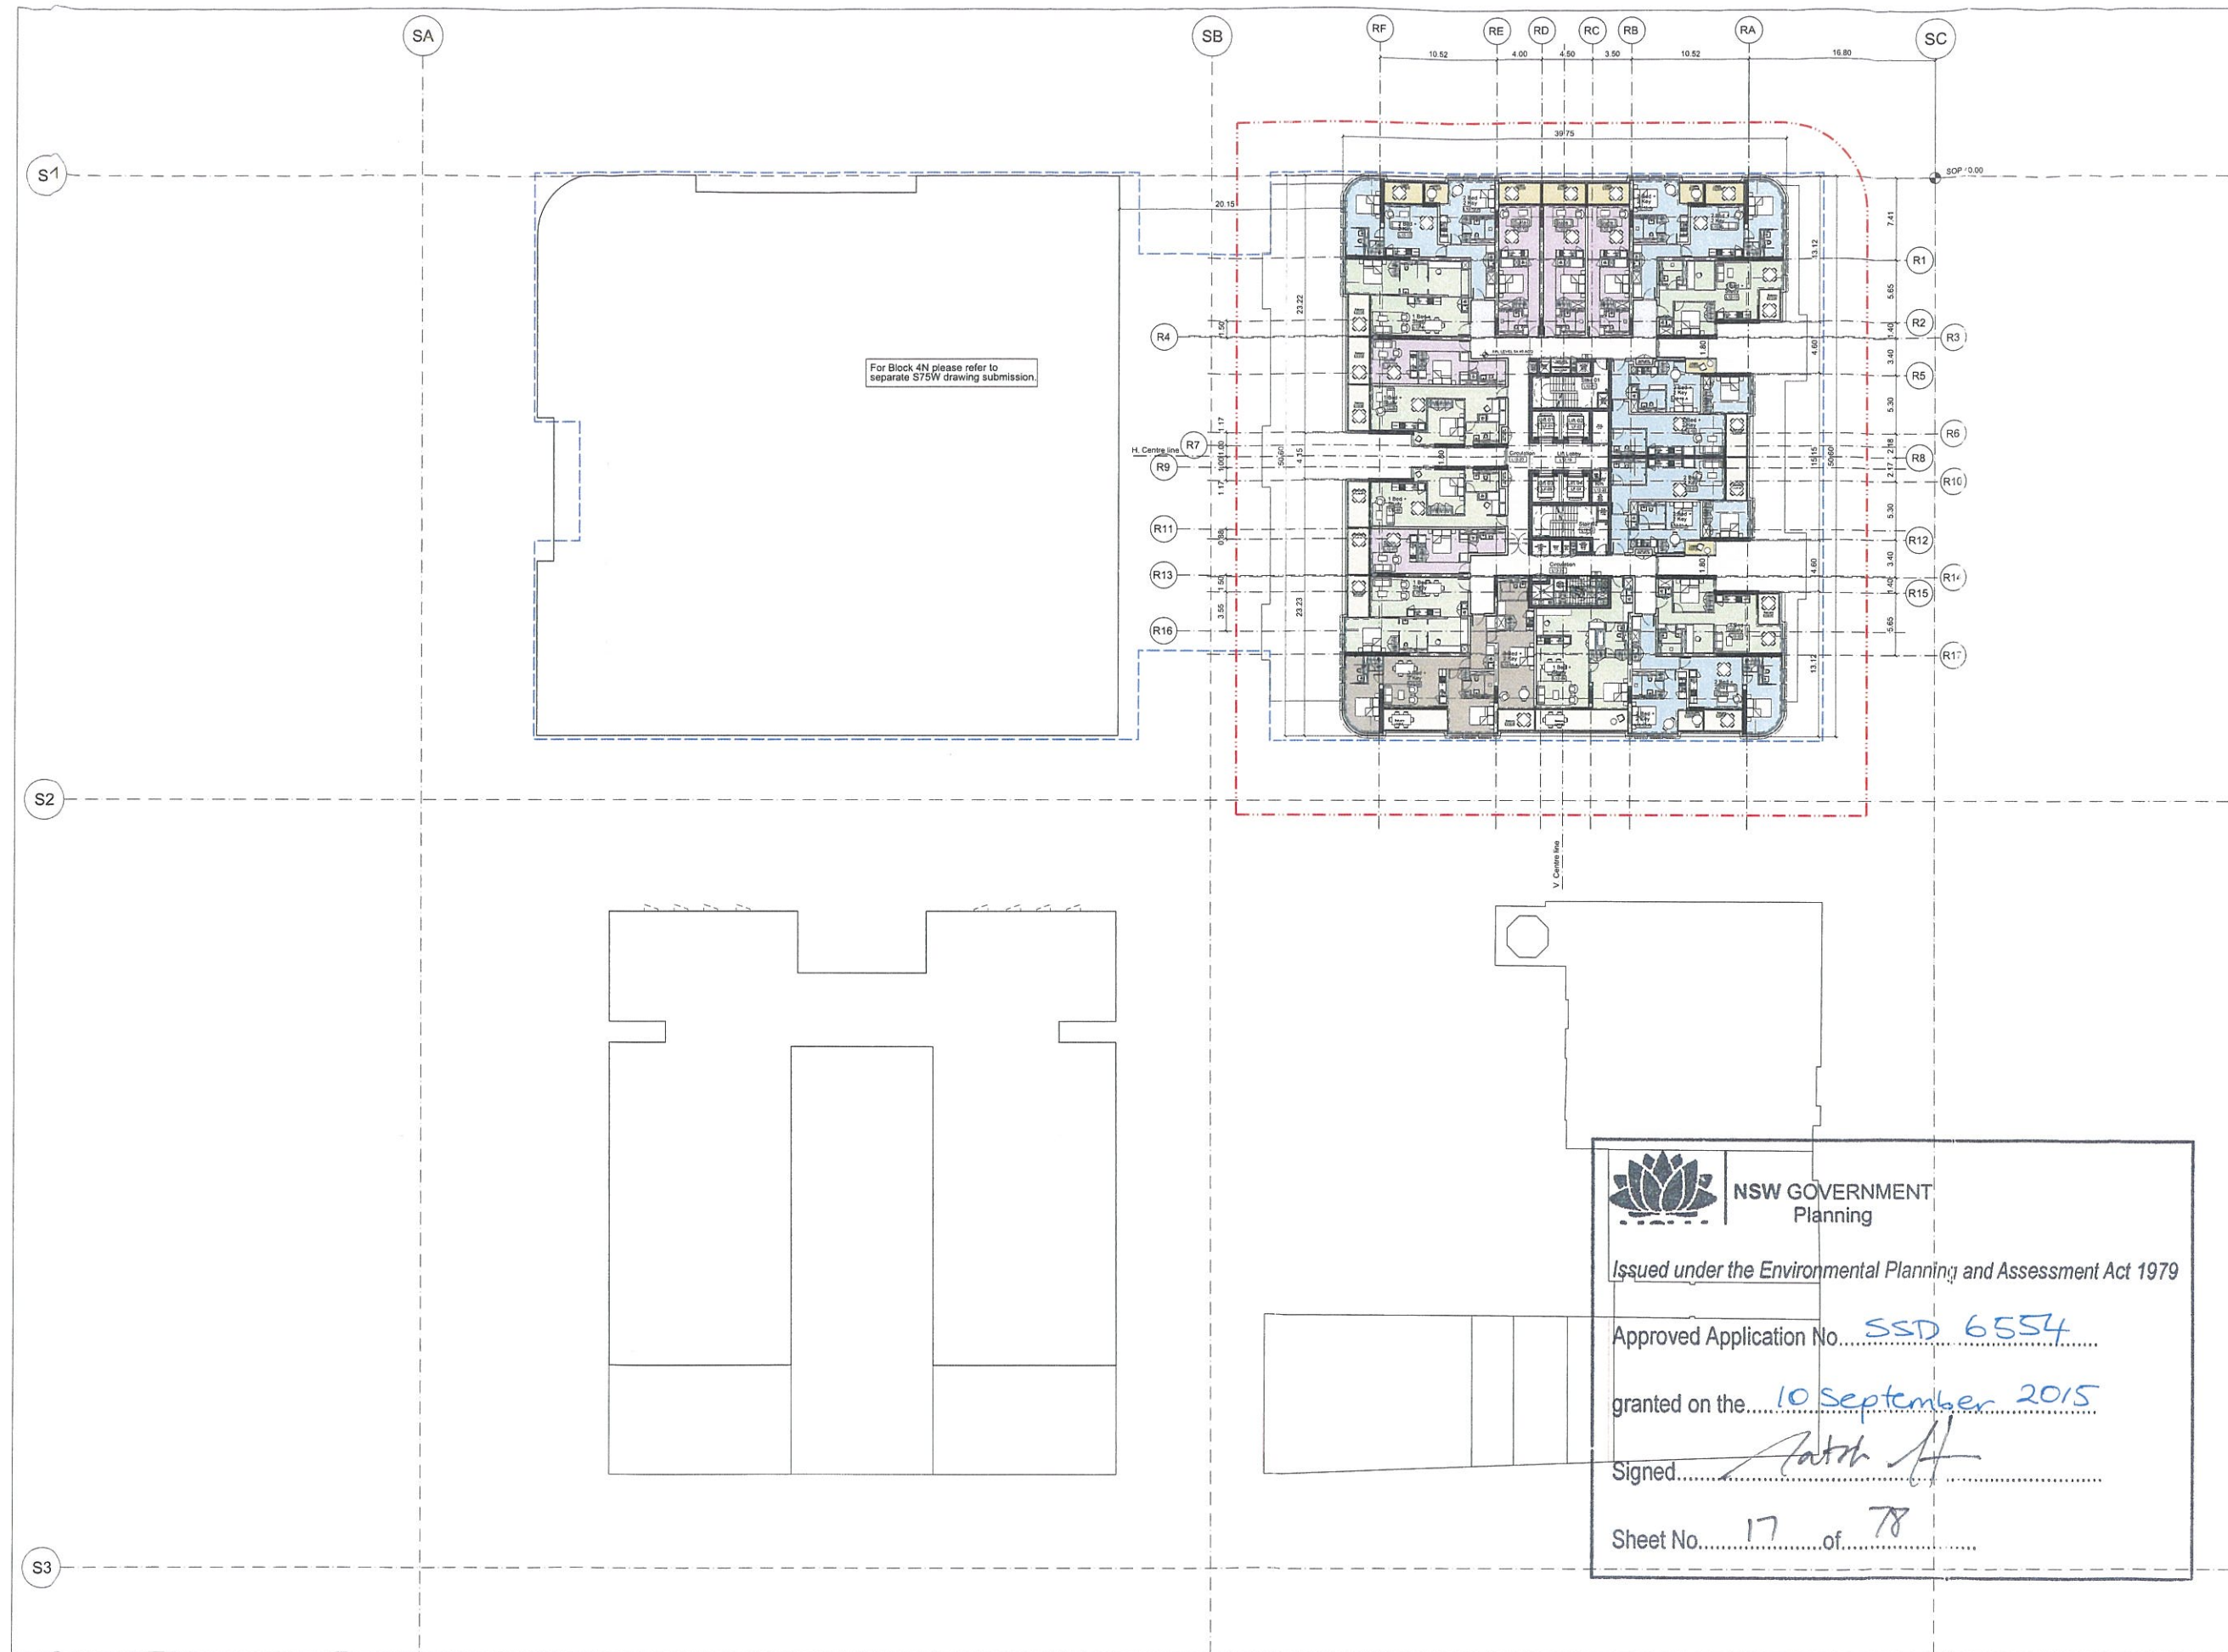


- General Notes
1. Do not scale drawings. Dimensions govern.
 2. All dimensions are in millimetres unless noted otherwise.
 3. All dimensions shall be verified on site before proceeding with the work.
 4. Foster + Partners shall be notified in writing of any discrepancies.
 5. Any areas indicated on this sheet are approximate and indicative only.

Key
Concept Plan Envelope
Site Boundary
Concrete Structure
Suite
1-Bedroom Apartment
1-Bedroom + Study Apartment
2-Bedroom Apartment
2-Bedroom + Study Apartment
2-Bedroom / Dual Key Apartment
3-Bedroom / Dual Key Apartment

Rev	Date	Reason For Issue	Chk
02	13/03/15	Revised PPR Submission	RP
01	16/01/15	PPR Submission	RP
00	20/06/14	SSD Application	RP

Rev	Date	Reason For Issue	Chk
02	13/03/15	Revised PPR Submission	RP
01	16/01/15	PPR Submission	RP
00	20/06/14	SSD Application	RP

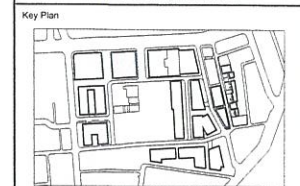

FRASERS PROPERTY

Project: Frasers Broadway
20 - 102 Broadway Sydney NSW 2000

Client: Frasers Broadway
L11, 488 Kent Street Sydney NSW 2000
T: 02 8823 8800 F: 02 8823 8801

Architect
Foster + Partners
Riverside, 22 Hester Road
London SW11 4AN
T +44 (0)20 7738 0455
F +44 (0)20 7738 1107

Local Collaborating Architect
PTW Architects
Level 17, 9 Castlereagh St
Sydney NSW 2000 Australia
T +61 (0)2 92325877
F +61 (0)2 9221 4139
www.ptw.com.au

Title
Block 1
Level 12
FFL +54.40

Project No.	Scale @ A0	Date	Drawn By
2094	1:200	20/06/14	GM
Number			Revision
PA-A1-1771			02

NSW GOVERNMENT
Planning

Issued under the Environmental Planning and Assessment Act 1979

Approved Application No. SSD 6554


granted on the 10 September 2015

Signed [Signature]

Sheet No. 17 of 78



For landscaping please refer to Landscape Architects information.

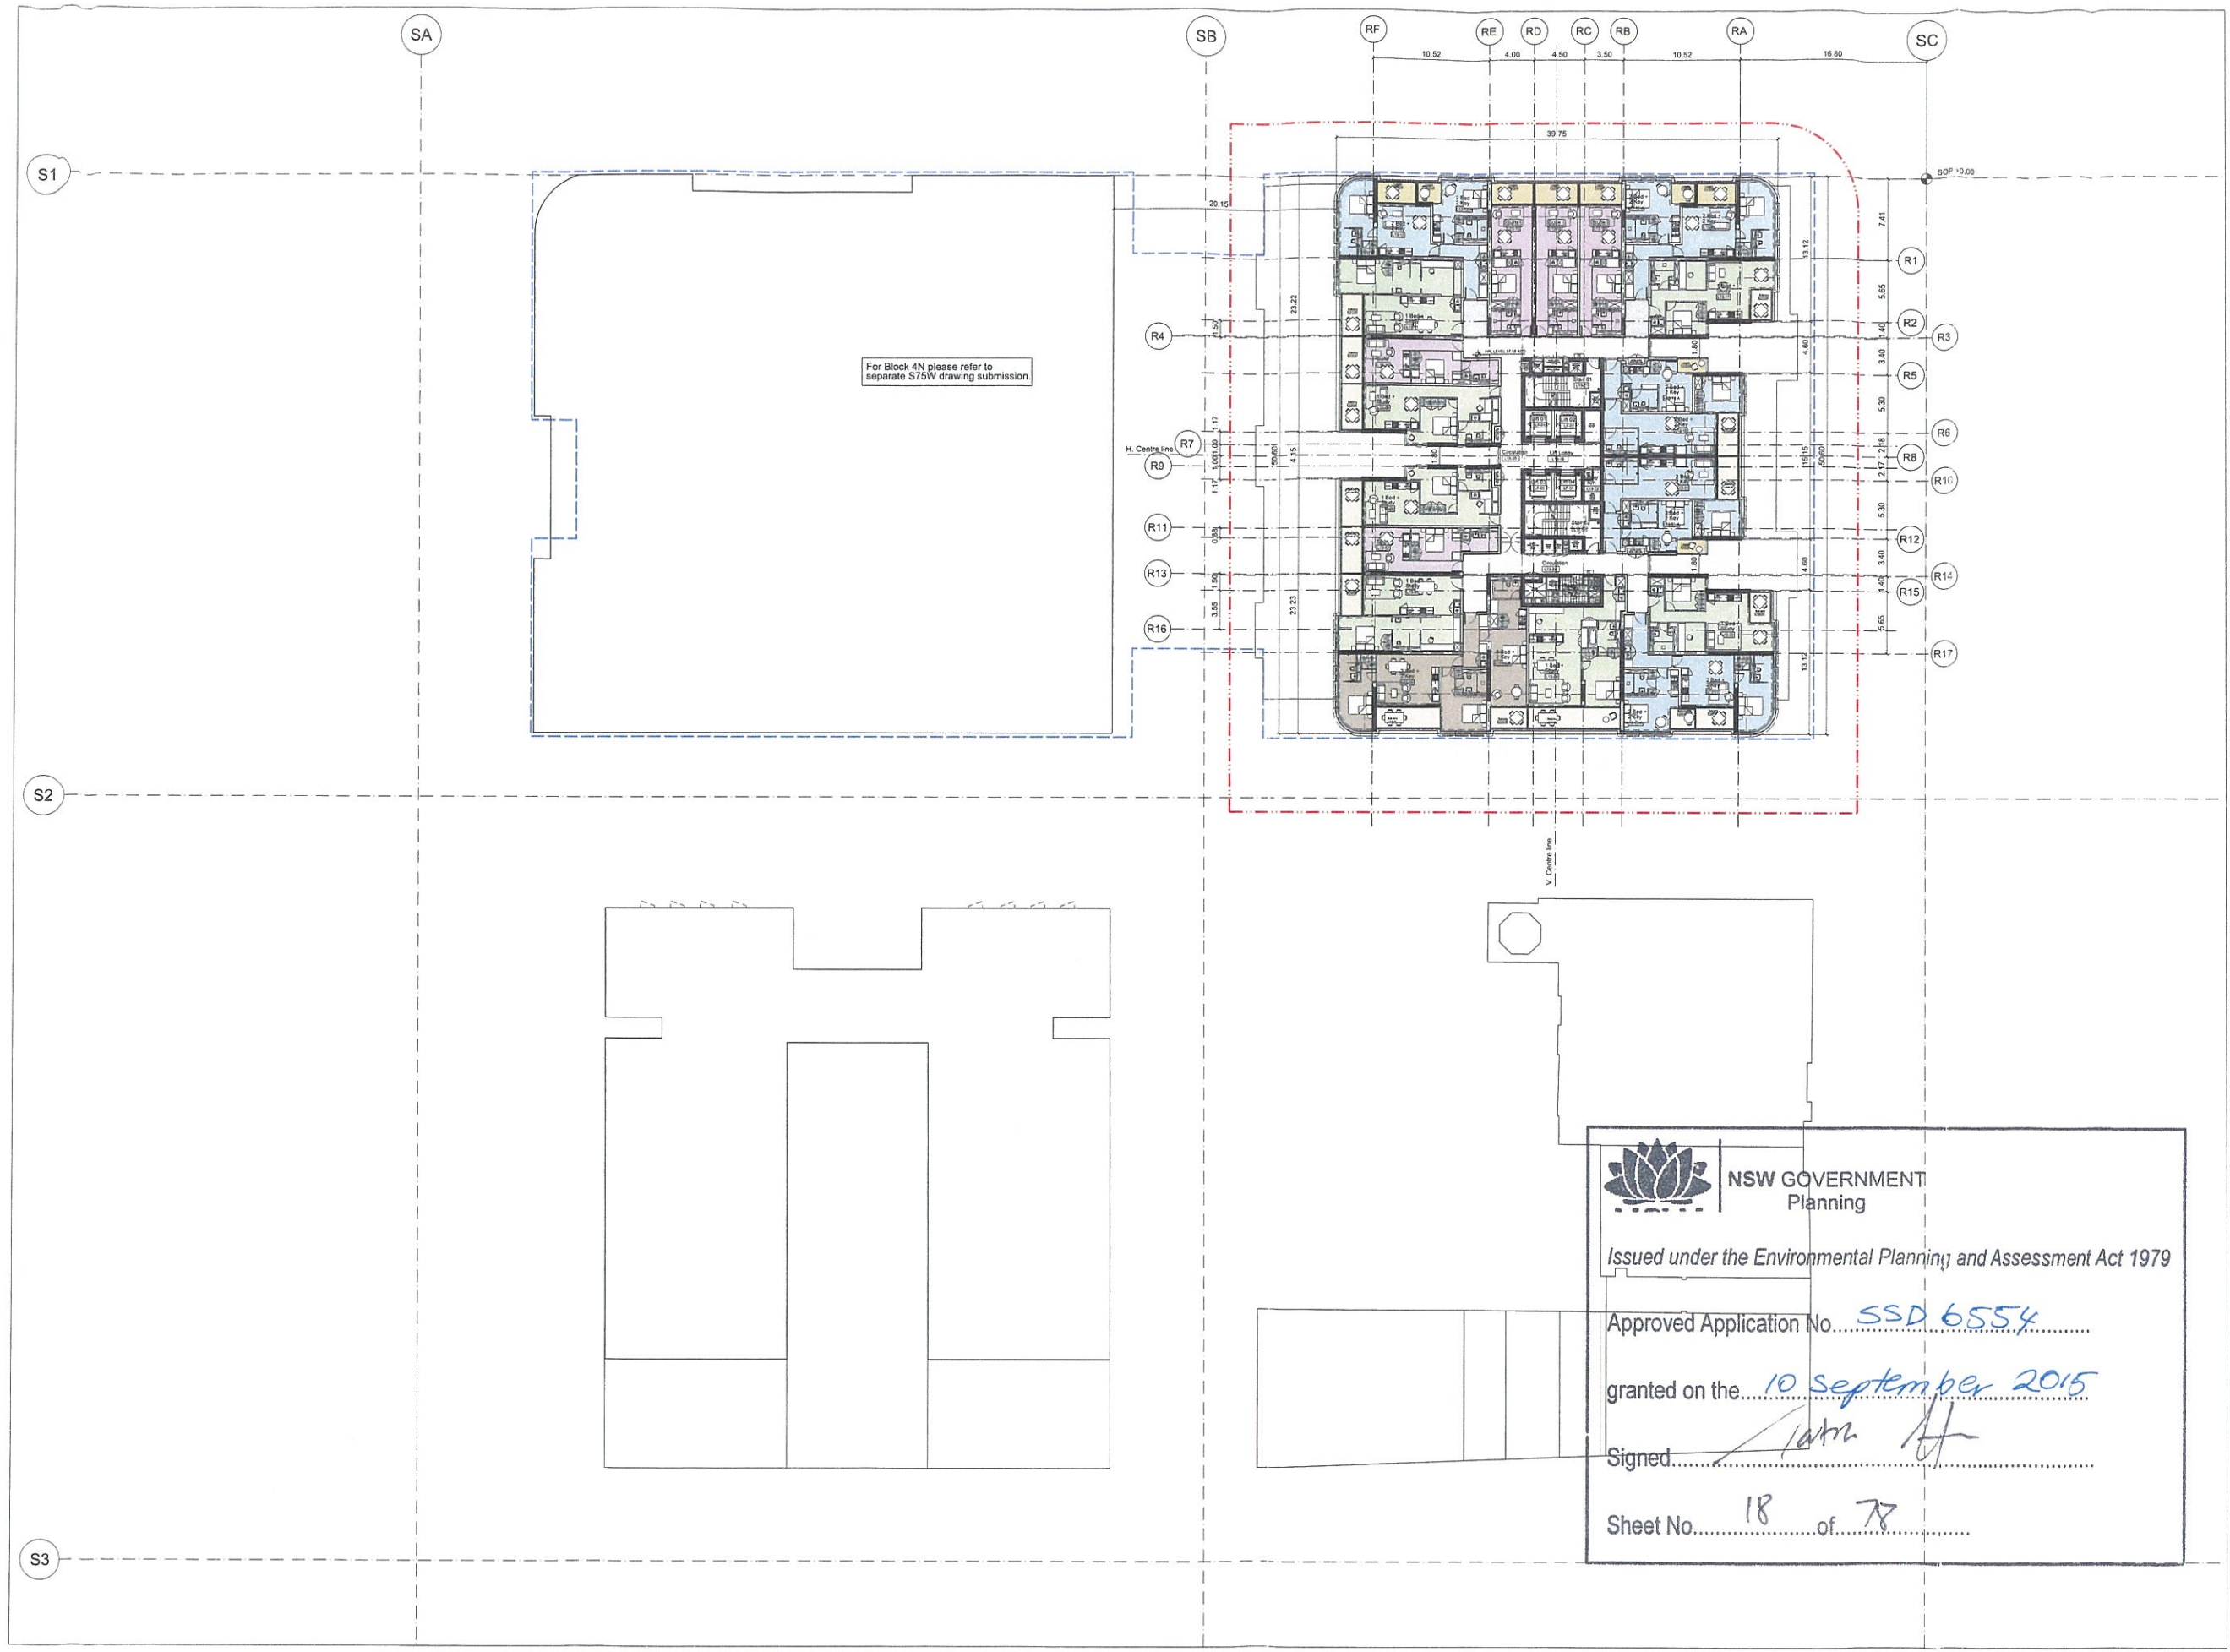


- General Notes
1. Do not scale drawings. Dimensions govern.
 2. All dimensions are in millimetres unless noted otherwise.
 3. All dimensions shall be verified on site before proceeding with the work.
 4. Foster + Partners shall be notified in writing of any discrepancies.
 5. Any areas indicated on this sheet are approximate and indicative only.

Key	
	Concept Plan Envelope
	Site Boundary
	Concrete Structure
	Suite
	1-Bedroom Apartment
	1-Bedroom + Study Apartment
	2-Bedroom Apartment
	2-Bedroom + Study Apartment
	2-Bedroom / Dual Key Apartment
	3-Bedroom / Dual Key Apartment

Rev	Date	Reason For Issue	CHK
02	13/03/15	Revised PPR Submission	RP
01	16/01/15	PPR Submission	RP
00	20/06/14	SSD Application	RP

PPR SUBMISSION			
02	13/03/15	Revised PPR Submission	RP
01	16/01/15	PPR Submission	RP
00	20/06/14	SSD Application	RP

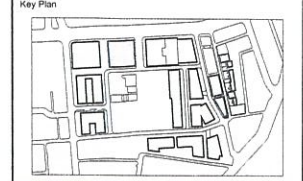

FRASERS PROPERTY

Project Frasers Broadway
20 - 102 Broadway Sydney NSW 2000

Client Frasers Broadway
L11, 488 Kent Street Sydney NSW 2000
T: 02 8823 8800 F: 02 8823 8801

Architect
Foster + Partners
Riverside, 22 Hester Road
London SW11 4AN
T +44 (0)20 7738 0455
F +44 (0)20 7738 1107

Local Collaborating Architect
PTW Architects
Level 17, 9 Castlereagh St
Sydney NSW 2000 Australia
T +61 (0)2 92325977
F +61 (0)2 9221 4139
www.ptw.com.au



**NSW GOVERNMENT
Planning**


Issued under the Environmental Planning and Assessment Act 1979

Approved Application No. SSD 6554


granted on the 10 September 2015

Signed [Signature]

Sheet No. 18 of 78

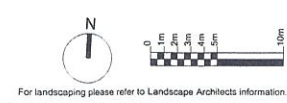

Title			
Block 1 Level 13 FFL +57.55			
Project No.	Scale @ A0	Date	Drawn By
2094	1:200	20/06/14	GM
Number	Revision		
PA-A1-1772	02		

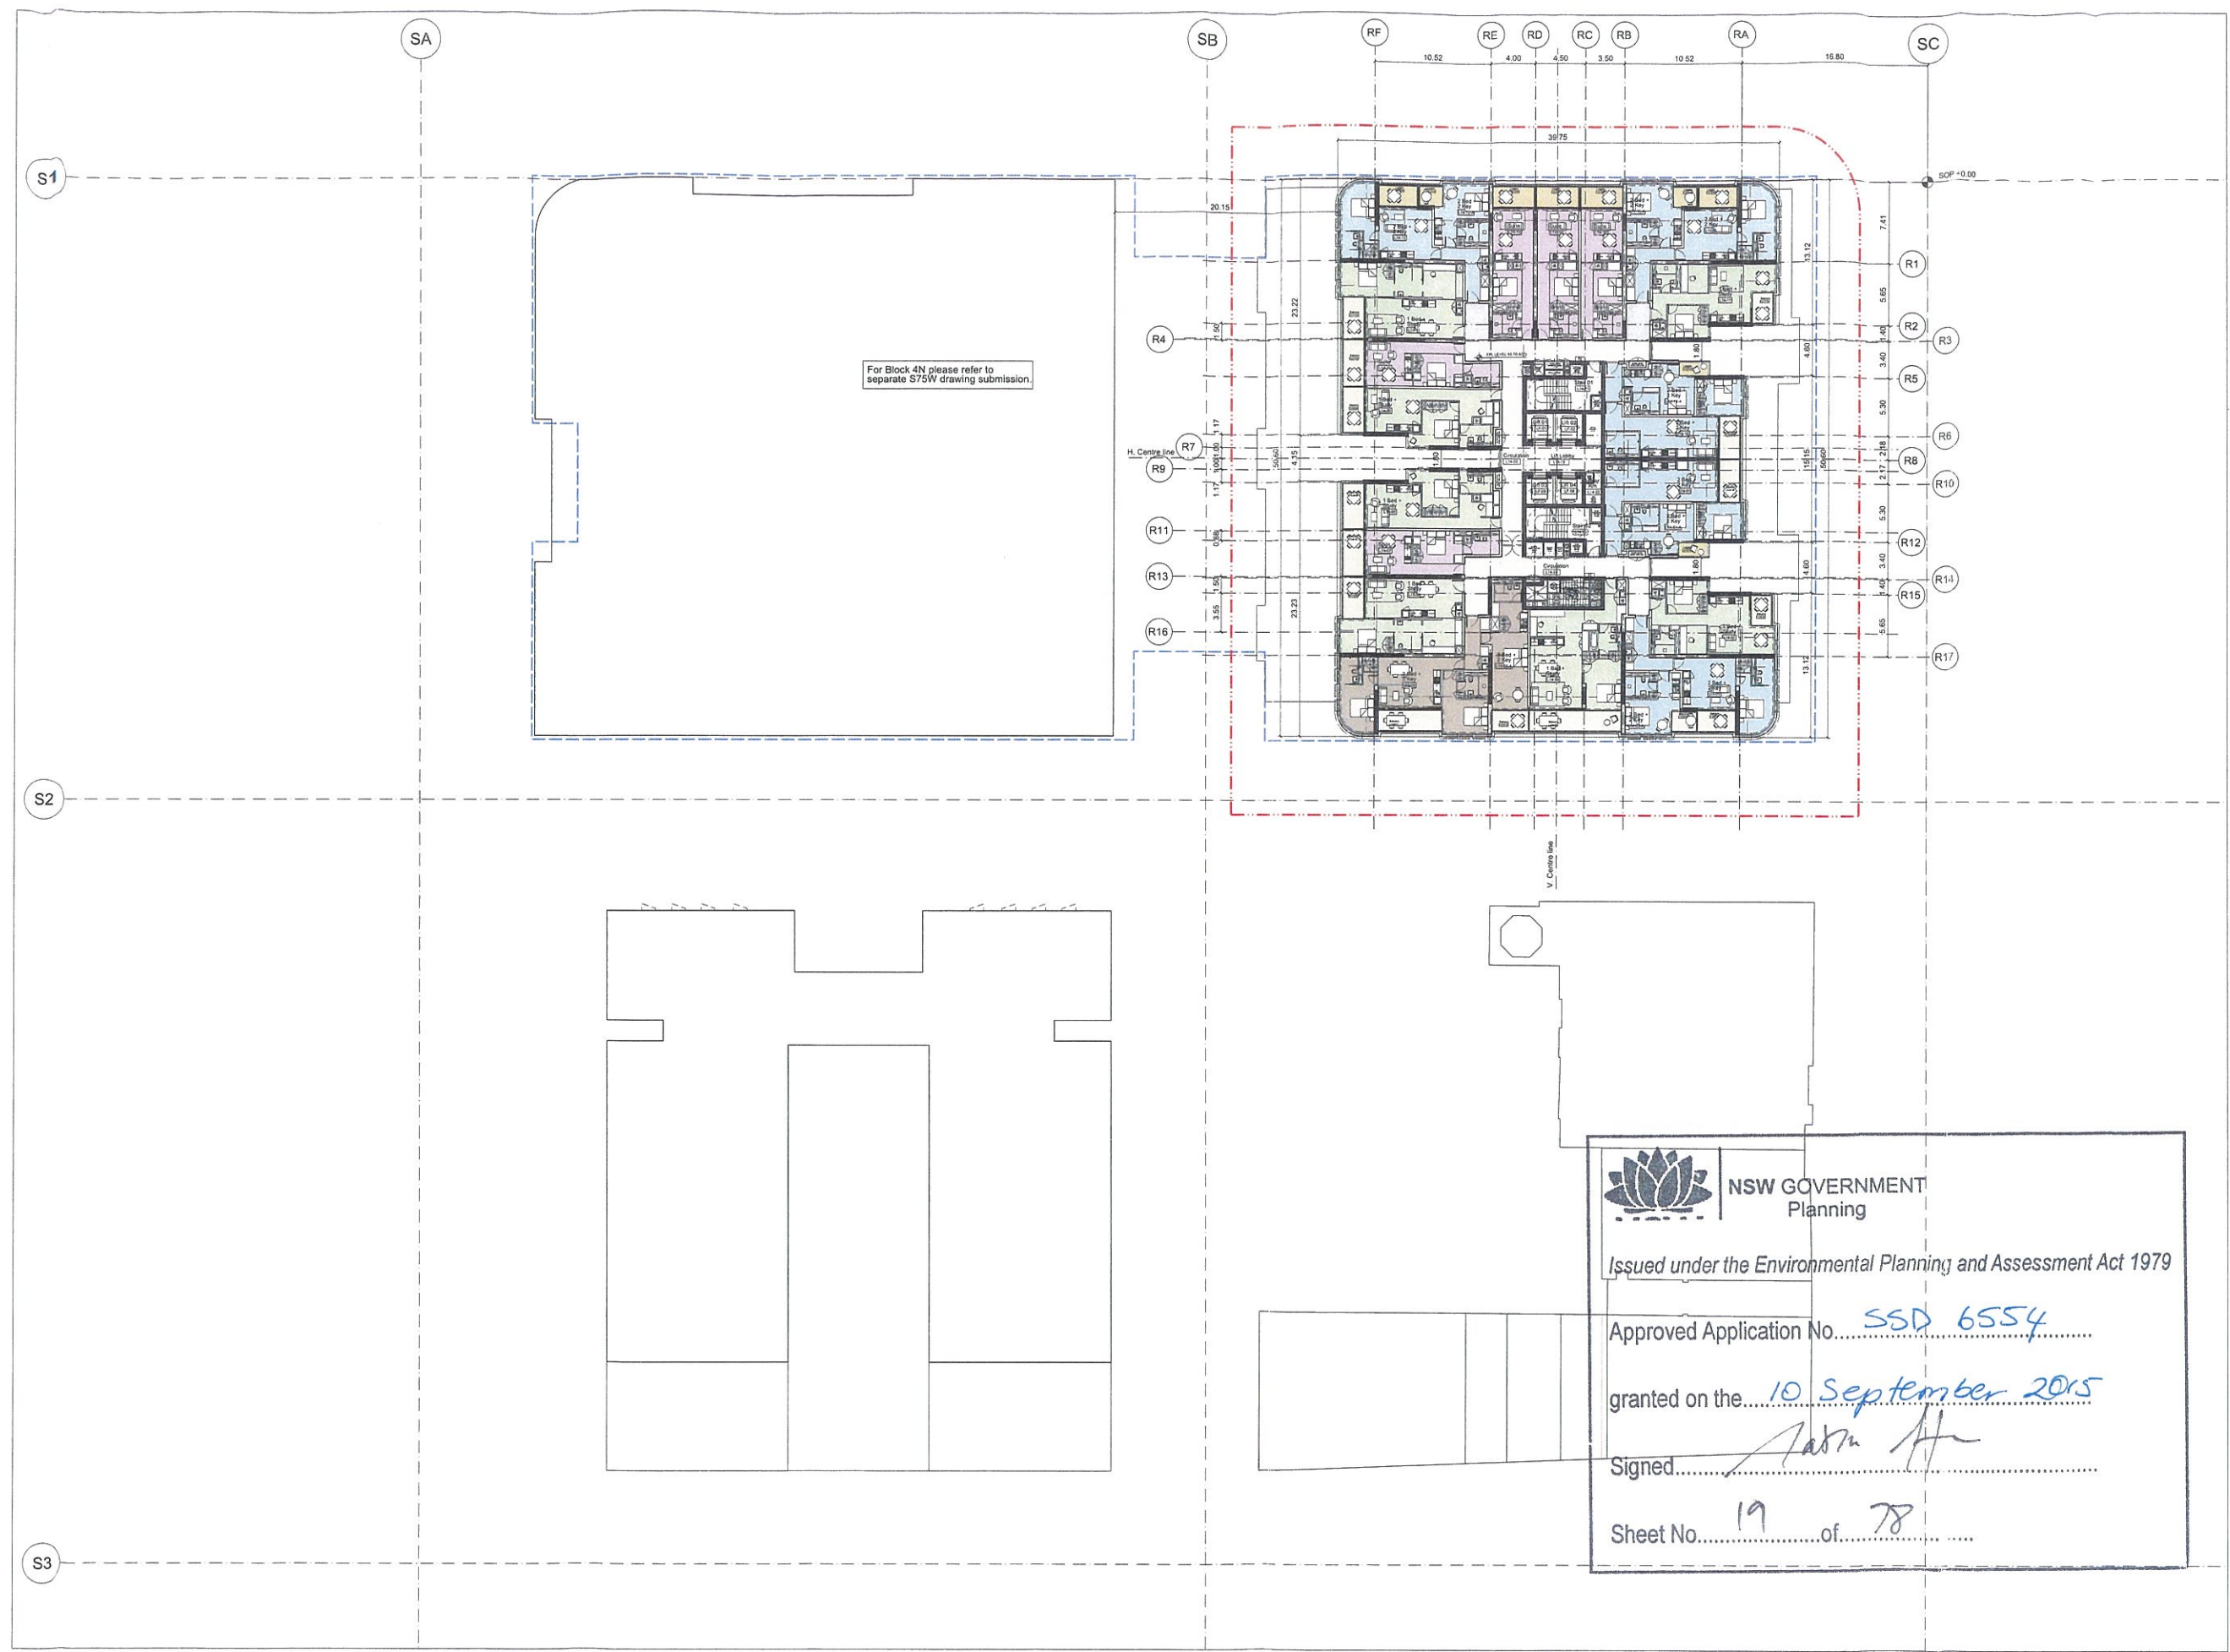

For Block 4N please refer to separate S75W drawing submission.



NSW GOVERNMENT
Planning

Issued under the Environmental Planning and Assessment Act 1979

Approved Application No. SSD 6554

granted on the 10 September 2015

Signed [Signature]

Sheet No. 19 of 78

- General Notes
1. Do not scale drawings. Dimensions govern.
 2. All dimensions are in millimetres unless noted otherwise.
 3. All dimensions shall be verified on site before proceeding with the work.
 4. Foster + Partners shall be notified in writing of any discrepancies.
 5. Any areas indicated on this sheet are approximate and indicative only.

Key	
	Concrete Plan Envelope
	Site Boundary
	Concrete Structure
	Suite
	1-Bedroom Apartment
	1-Bedroom + Study Apartment
	2-Bedroom Apartment
	2-Bedroom + Study Apartment
	2-Bedroom / Dual Key Apartment
	3-Bedroom / Dual Key Apartment

Rev	Date	Reason For Issue	CHK
02	13/03/15	Revised PPR Submission	RP
01	16/01/15	PPR Submission	RP
00	20/06/14	SSD Application	RP

PPR SUBMISSION



FRASERS PROPERTY

Project: Frasers Broadway
20 - 102 Broadway Sydney NSW 2000
Client: Frasers Broadway
L11, 488 Kent Street Sydney NSW 2000
T: 02 8823 8900 F: 02 8823 8901

Architect
Foster + Partners
Riverside, 22 Hester Road
London SW11 4AN
T +44 (0)20 7738 0455
F +44 (0)20 7738 1107


Local Collaborating Architect
PTW Architects
Level 17, 9 Castlereagh St
Sydney NSW 2000 Australia
T +61 (0)2 92328777
F +61 (0)2 9221 4130
www.ptw.com.au

Title
**Block 1
Level 14
FFL +60.70**

Project No.	Scale @ A0	Date	Drawn By
2094	1:200	20/06/14	GM
Number			Revision
PA-A1-1773			02



For landscaping please refer to Landscape Architects information.

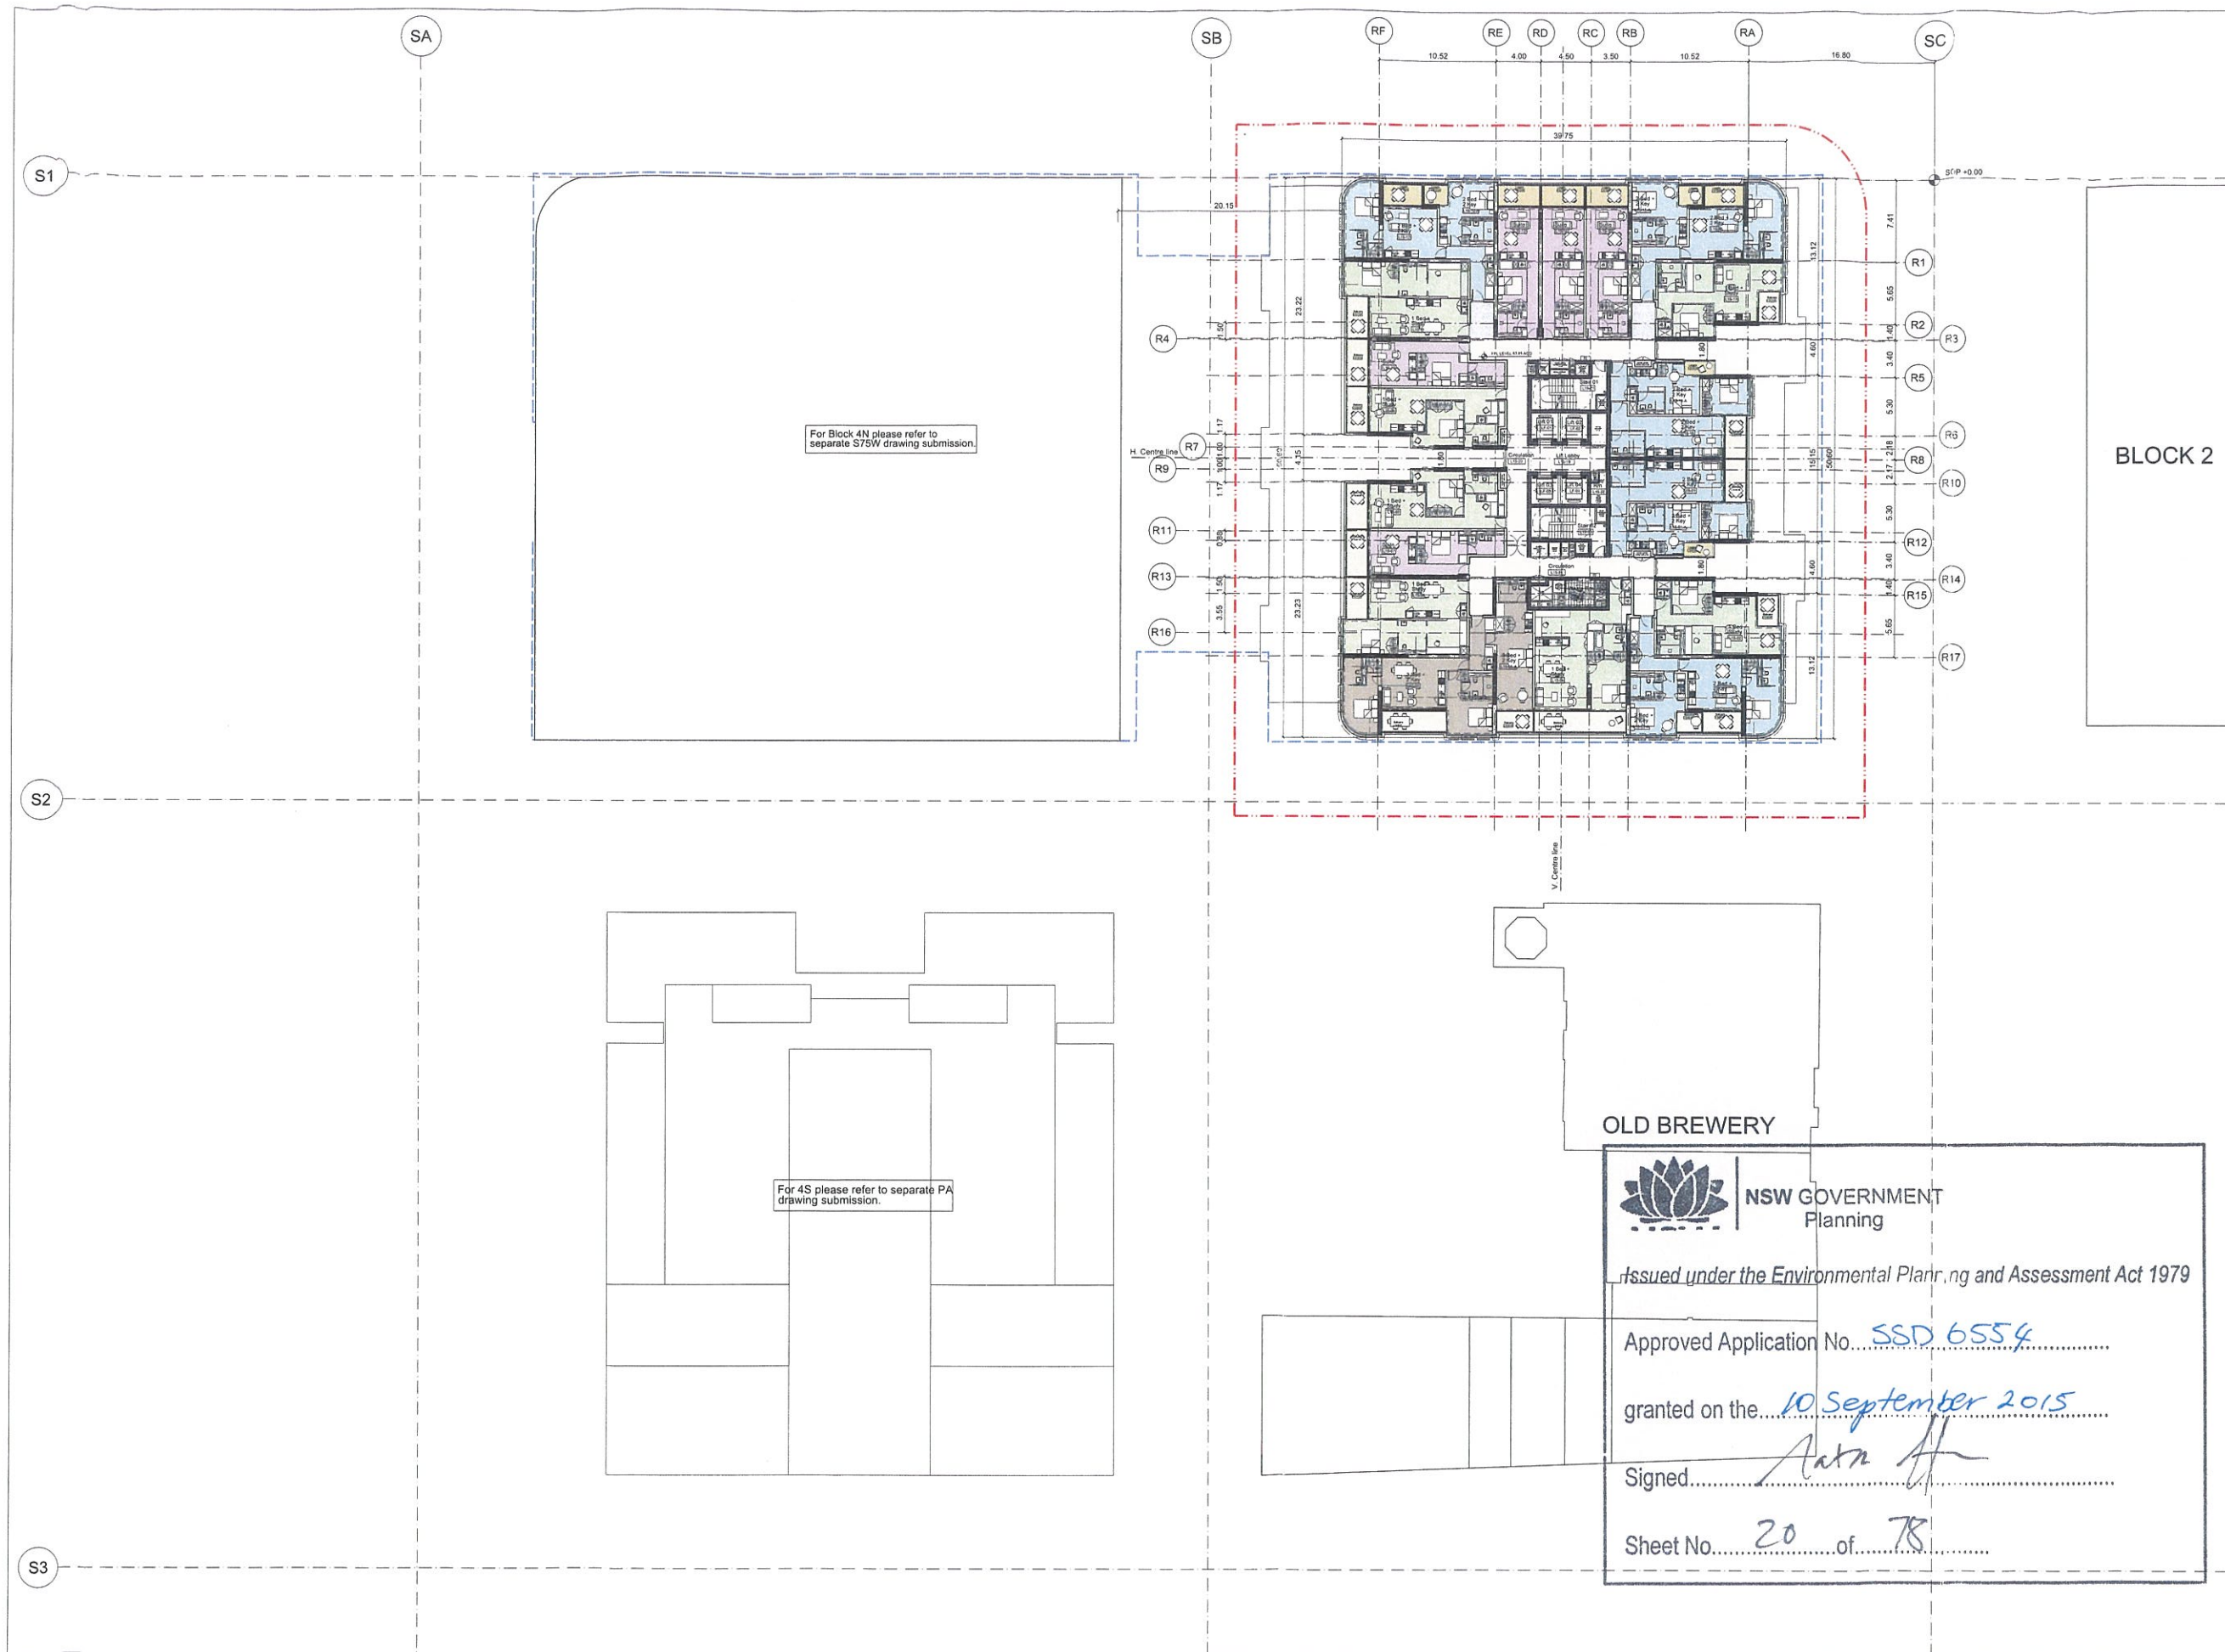


- | |
|--|
| General Notes |
| 1. Do not scale drawings. Dimensions govern. |
| 2. All dimensions are in millimetres unless noted otherwise. |
| 3. All dimensions shall be verified on site before proceeding with the work. |
| 4. Foster + Partners shall be notified in writing of any discrepancies |
| 5. Any areas indicated on this sheet are approximate and indicative only. |

	Key
	Conceptual Plan Envelope
	Site Boundary
	Concrete Structure
	Suits
	1-Bedroom Apartment
	1-Bedroom + Study Apartment
	2-Bedroom Apartment
	2-Bedroom + Study Apartment
	2-Bedroom / Dual Key Apartment
	3-Bedroom / Dual Key Apartment

[illegible]

PPR SUBMISSION

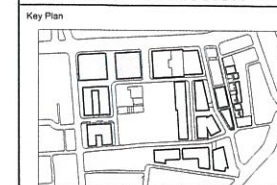

FRASERS PROPERTY

Project Frasers Broadway
20 - 102 Broadway Sydney NSW 2000

Client Frasers Broadway
L11, 488 Kent Street Sydney NSW 2000
T: 02 8823 8800 F: 02 8823 8811

Architect

Foster + Partners

Riverside, 22 Hester Road
London SW11 4AN
T +44 (0)20 7738 0455
F +44 (0)20 7738 1107

Local Collaborating Architect

PTW Architects

Level 17, 9 Castlereagh St
Sydney NSW 2000 Australia
T +61 (0)2 92325877
F +61 (0)2 9221 4139
www.ptw.com.au

Title
Block 1
Level 15
FFL +63.85

Project No. 2094	Scale @ A0 1:200	Date 20/06/14	Drawn GM
Number PA-A1-1774			Revised 02