






4 SITE ELEVATION NORTH
SCALE 1 : 500

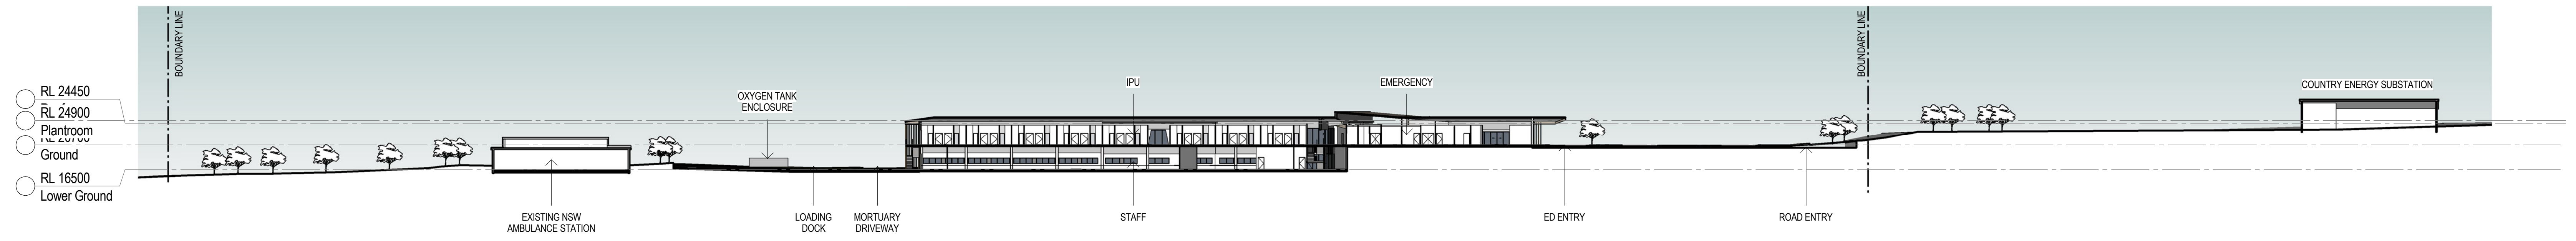

2 OVERALL SITE SECTION 02
SCALE 1 : 500

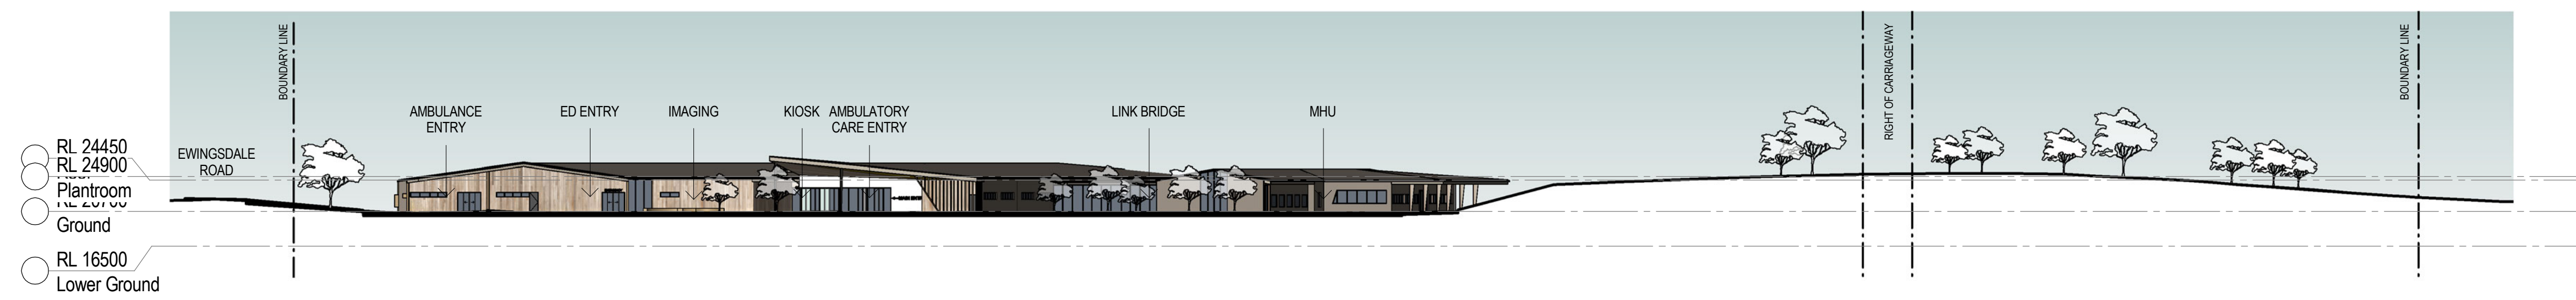

3 SITE ELEVATION WEST
SCALE 1 : 500

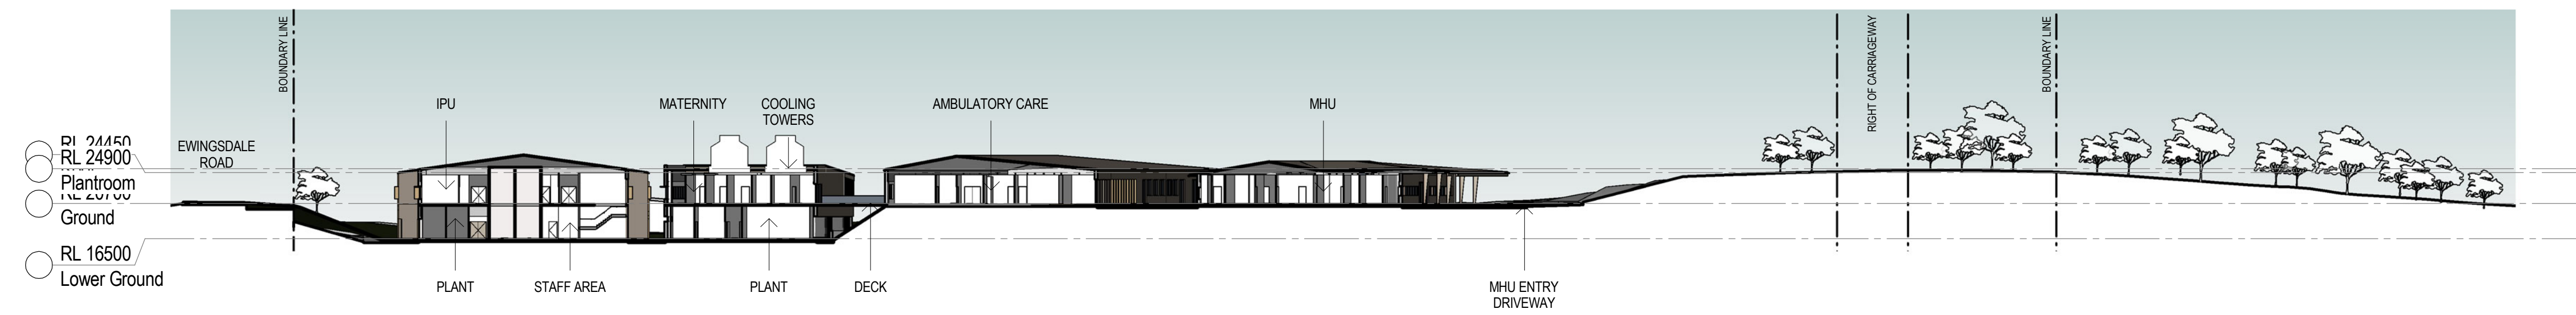

1 OVERALL SITE SECTION 01
SCALE 1 : 500

C	ISSUE FOR BIDD	15/07/14	AS
B	ISSUE FOR DDA	24/07/14	AS
A	DRW/DA	17/07/14	AS
Rev	Description	Date	App'd

Client
HEALTH INFRASTRUCTURE



Project
BYRON SHIRE CENTRAL HOSPITAL

Lot 100 DP 1142006 Ewingsdale Road, Ewingsdale



Drawing title
SITE SECTION & ELEVATIONS

Checked	Approved	Scale
AD	GS	1 : 500
50mm on original		

Project number	Drawing number	Revision
120433	A1003	C
Status	FOR APPROVAL	