



BK:01 RENDERED BLOCKWORK



CD:01 PREFINISHED TILE



CD:02 PROFILED ROOF SHEET



CD:03 DARK METAL SHEET



CD:04 METAL SHEET



CD:05



CD:06




CD:07 DARK GREY PROFILE METAL SHEET



GL:01 GLAZING



MF:01 METAL FINISHES

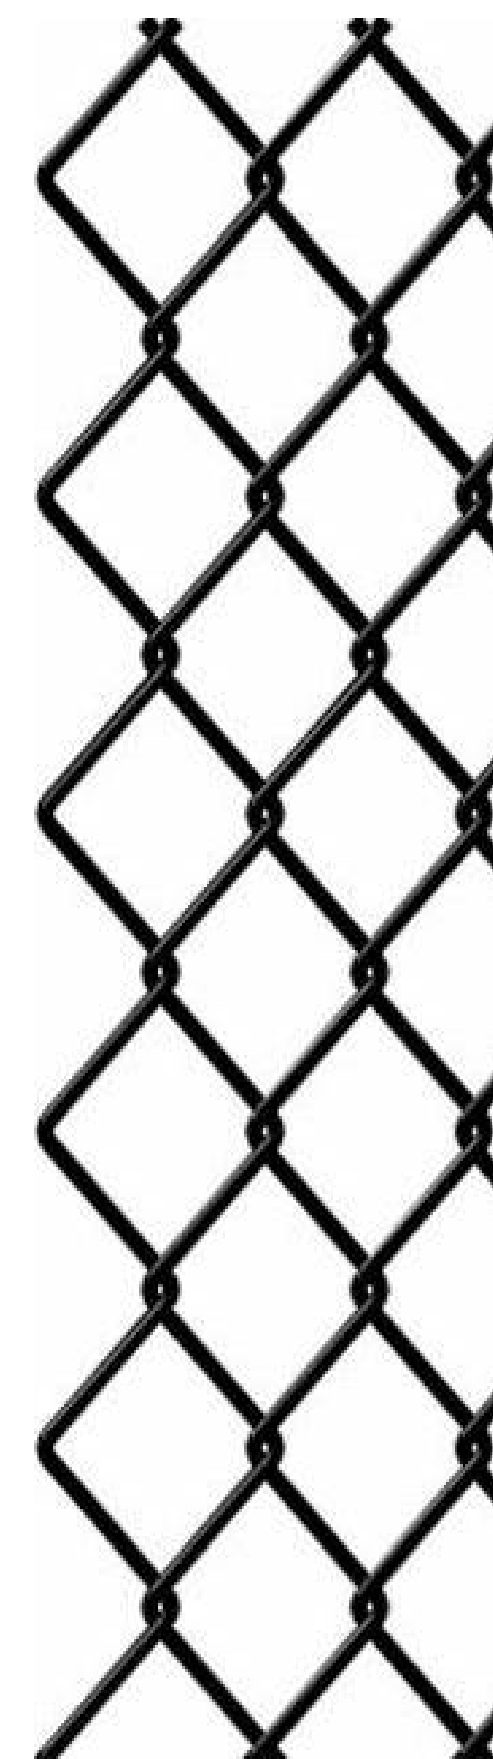

MF:02 METAL MESH



TE:01 TIMBER 'LOOK'
ALUMINIUM FEATURE SCREEN

Rev	Description	Date	App'd
C	ISSUE FOR BIDD	1/8/14	AS
B	ISSUE FOR IGA	24/7/14	AS
A	DRWT/DA	17/7/14	AS

Client
HEALTH INFRASTRUCTURE



Project
BYRON SHIRE CENTRAL HOSPITAL

Lot 100 DP 1142006 Ewingdale Road, Ewingdale



Drawing title
EXTERNAL FINISHES BOARD

Checked AD Approved GS Scale
© 81 sheet size

50mm on original
Project number 120433 Drawing number A9300 Revision C
Status FOR APPROVAL