






1 OVERALL - WEST
SCALE 1:200

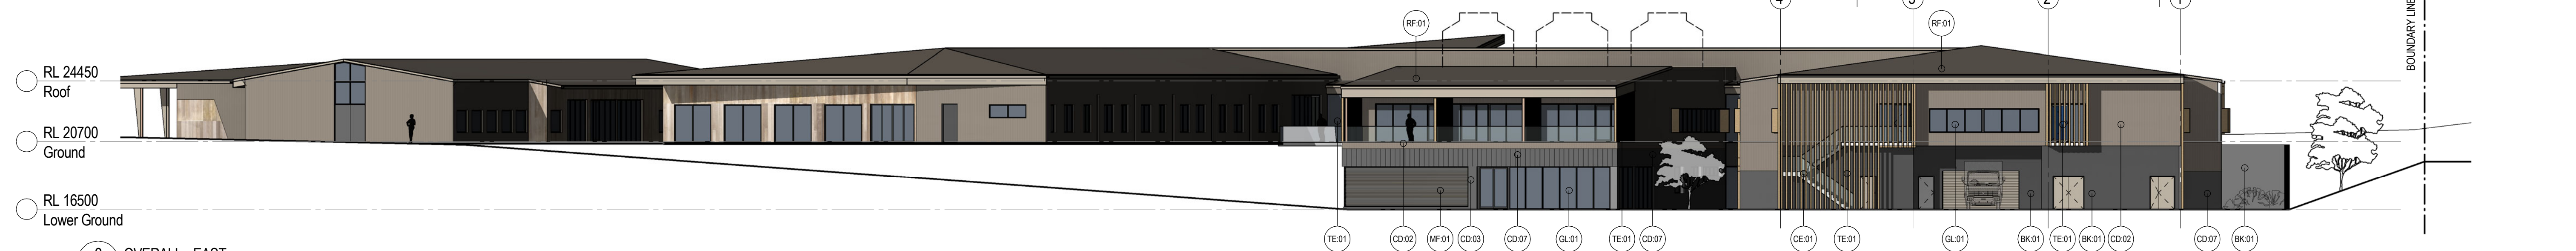

2 OVERALL - EAST
SCALE 1:200

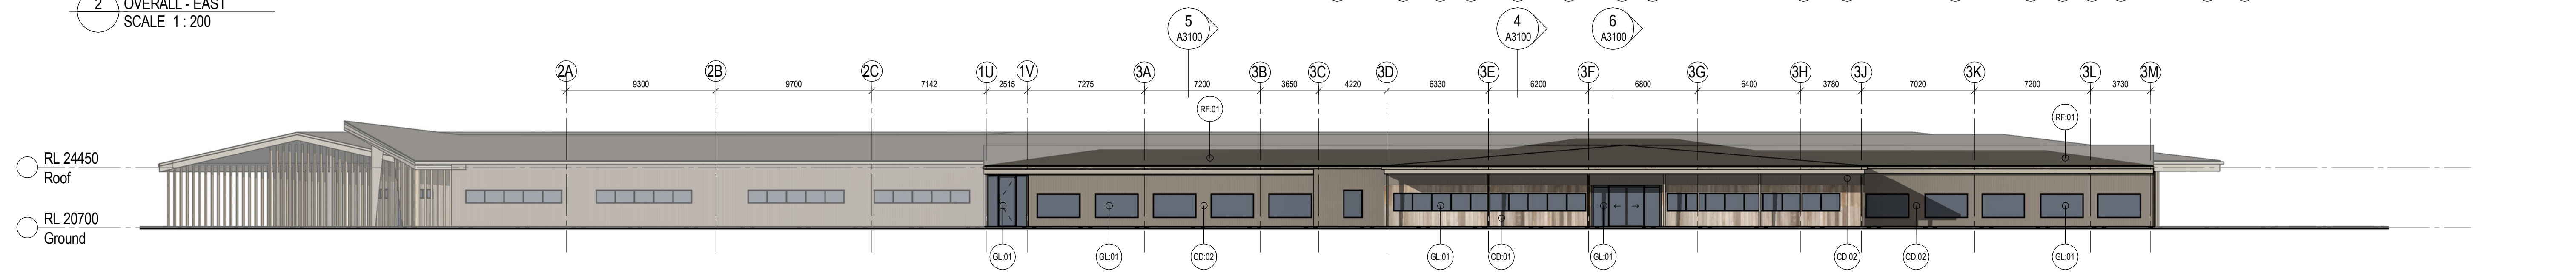


3 OVERALL - SOUTH
SCALE 1:200

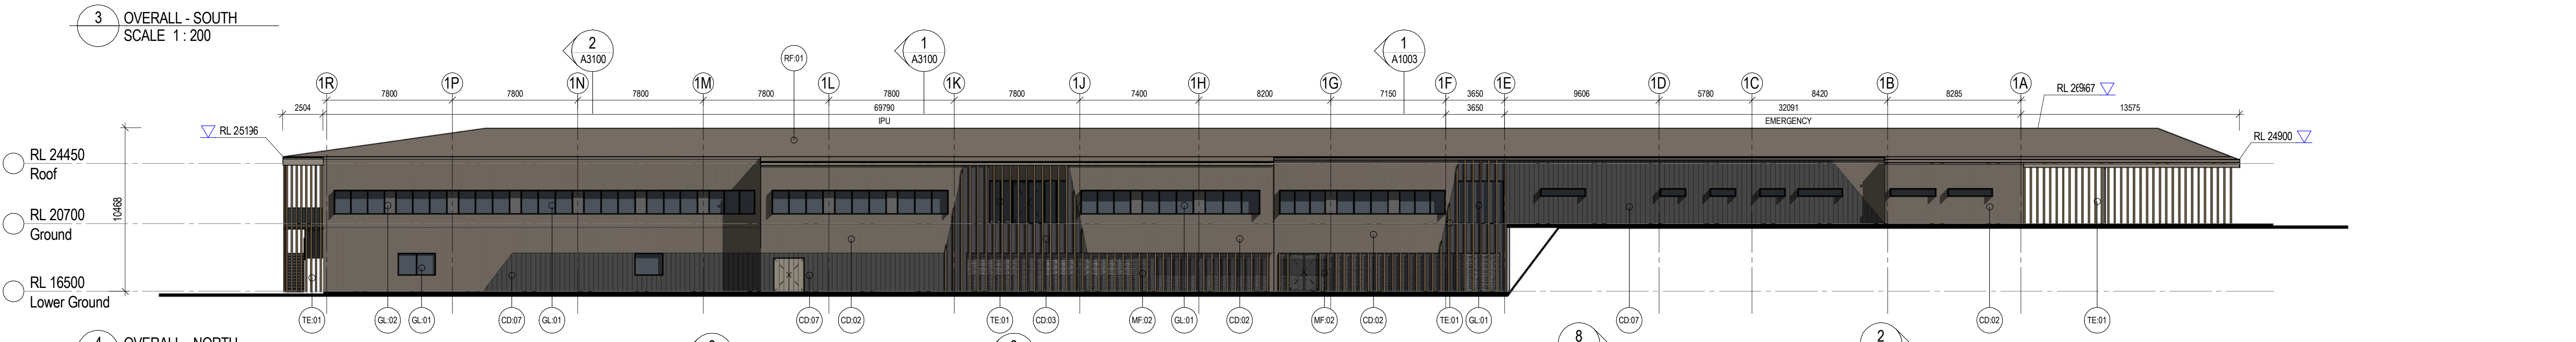


4 OVERALL - NORTH
SCALE 1:200




5 BUILDING 1 - EAST
SCALE 1:200

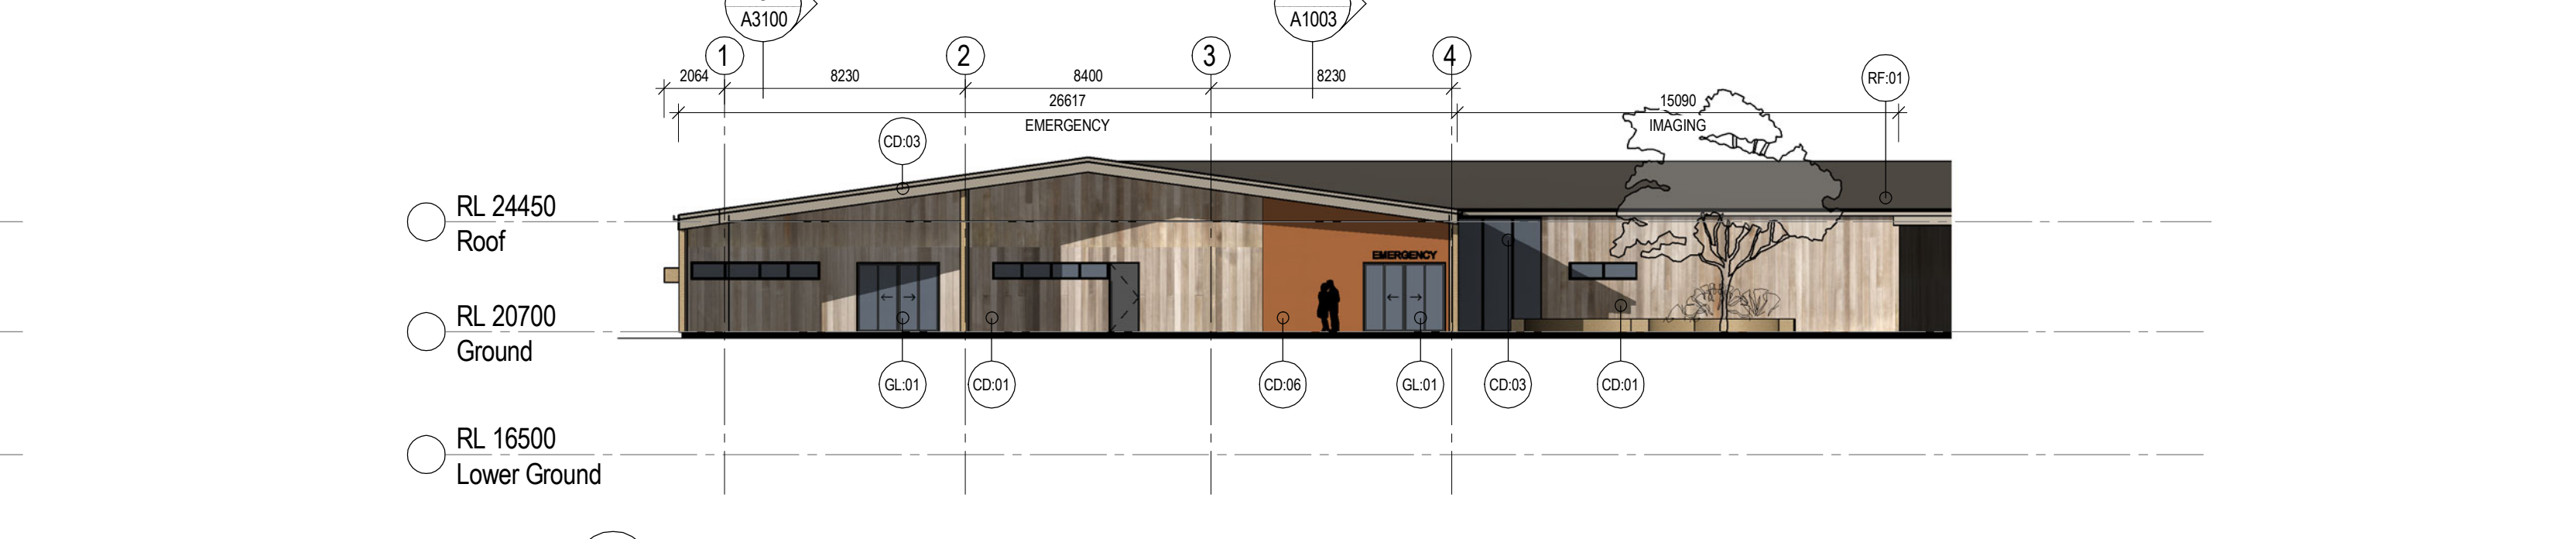


6 BUILDING 1 - WEST
SCALE 1:200

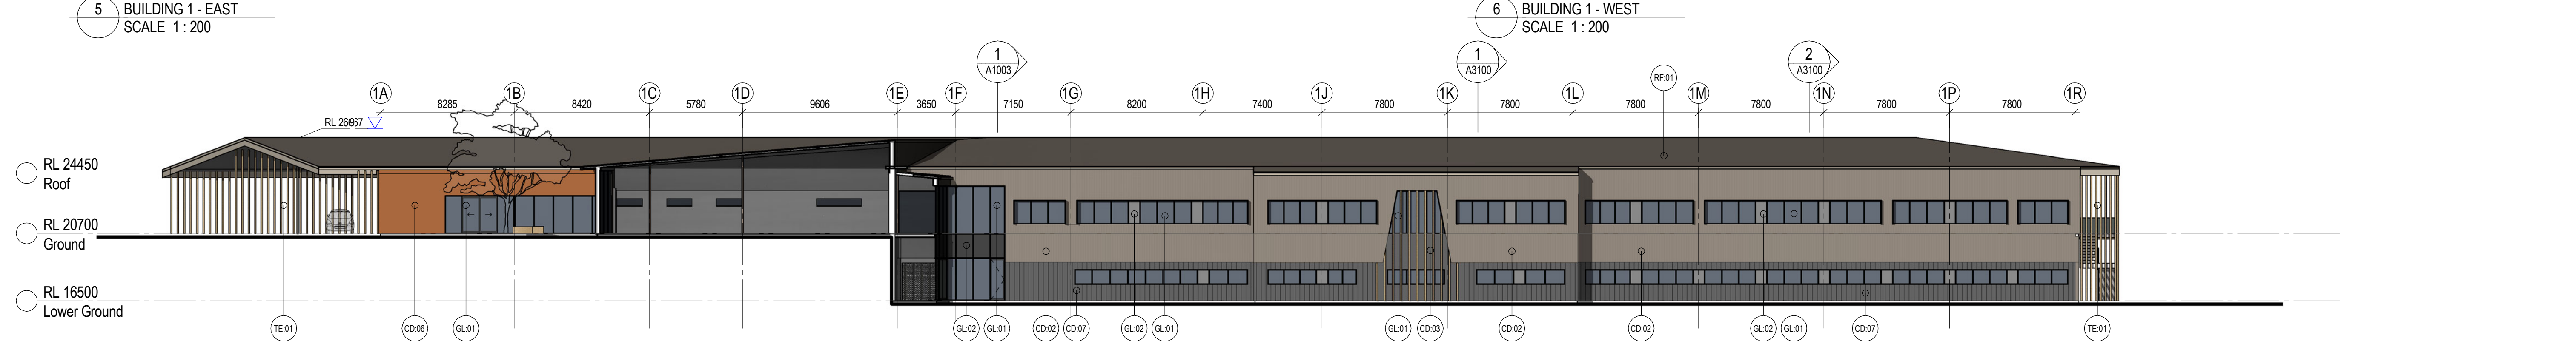

7 BUILDING 1 - SOUTH
SCALE 1:200

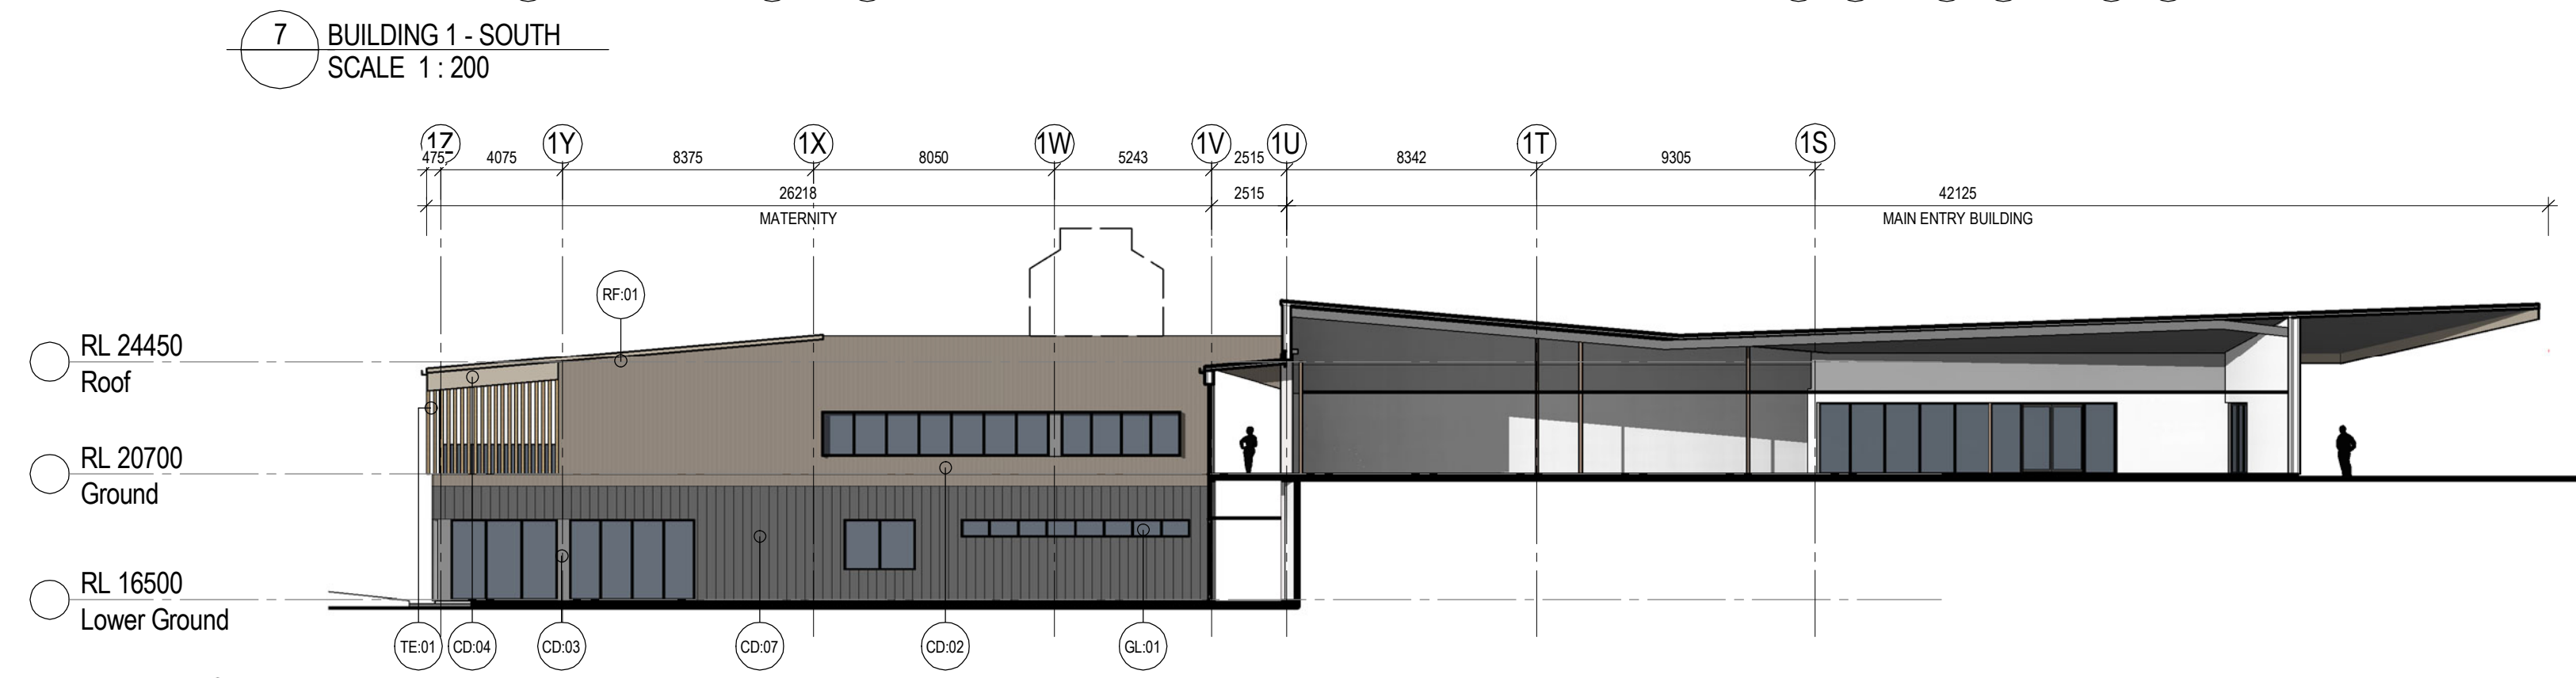

8 BUILDING 1 - NORTH 2
SCALE 1:200

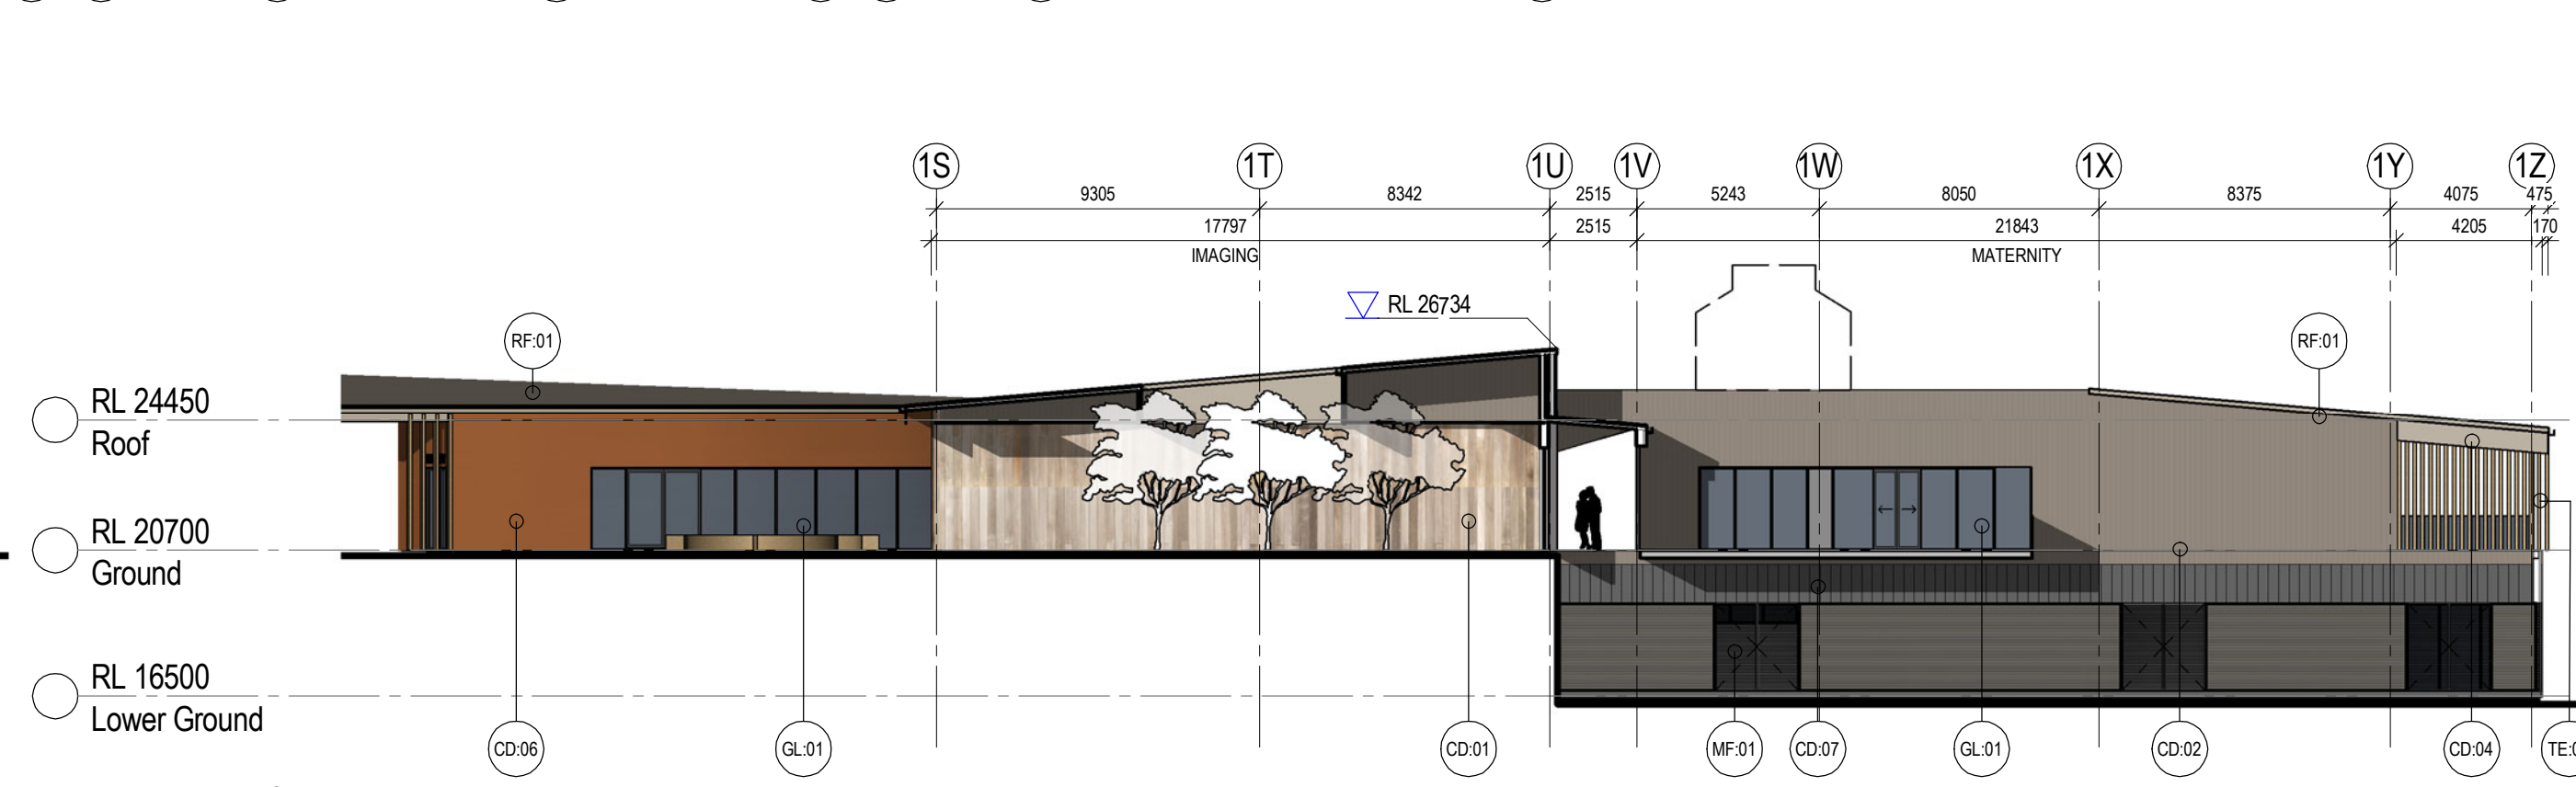

9 BUILDING 1 - SOUTH 2
SCALE 1:200

Copyright
WOODS BAGOT
Note:
CONTRACTOR MUST VERIFY ALL DIMENSIONS ON SITE BEFORE COMMENCING
WORK OR PREPARING WORKSHOP DRAWINGS. DO NOT SCALE DRAWING.

- 0000 MATERIAL REFERENCE CODE
- BK.01 RENDER BLOCKWORK
 - CD.01 PREFINISHED TILE
 - CD.02 PROFILE METAL SHEET
 - CD.03 DARK FLAT METAL SHEET
 - CD.04 FLAT METAL SHEET TO MATCH CD.02
 - CD.05 WHITE FLAT METAL SHEET
 - CD.06 TERRACOTTA FLAT METAL SHEET
 - CD.07 DARK PROFILE METAL SHEET
 - GL.01 GLAZING
 - GL.02 COLOURBACK GLASS
 - MF.01 METAL LOUVER
 - MF.01 METAL MESH
 - RF.01 ROOF SHEET
 - TE.01 FEATURE SCREEN

Rev	Description	Date	App'd
E	ISSUE FOR SSD	1/8/21	AS
D	ISSUE FOR DA	24/9/21	AS
C	DRAWING	17/10/21	AS
B	ISSUE FOR PRESENTATION	09/11/21	AS
A	ISSUE FOR INFORMATION	04/07/21	AS

Client
HEALTH INFRASTRUCTURE
NSW Health Infrastructure
Project
BYRON SHIRE CENTRAL HOSPITAL

Lot 100 DP 1140006 Ewingsdale Road, Ewingsdale

WOODS BAGOT AUSTRALIA
ASIA
MIDDLE EAST
EUROPE
NORTH AMERICA

Drawing title
BUILDING 1 & OVERALL ELEVATIONS

Checked AD Approved GS Scale As indicated
© 21 sheet size

50mm on original
Project number 120433 Drawing number A3000 Revision E
FOR APPROVAL