




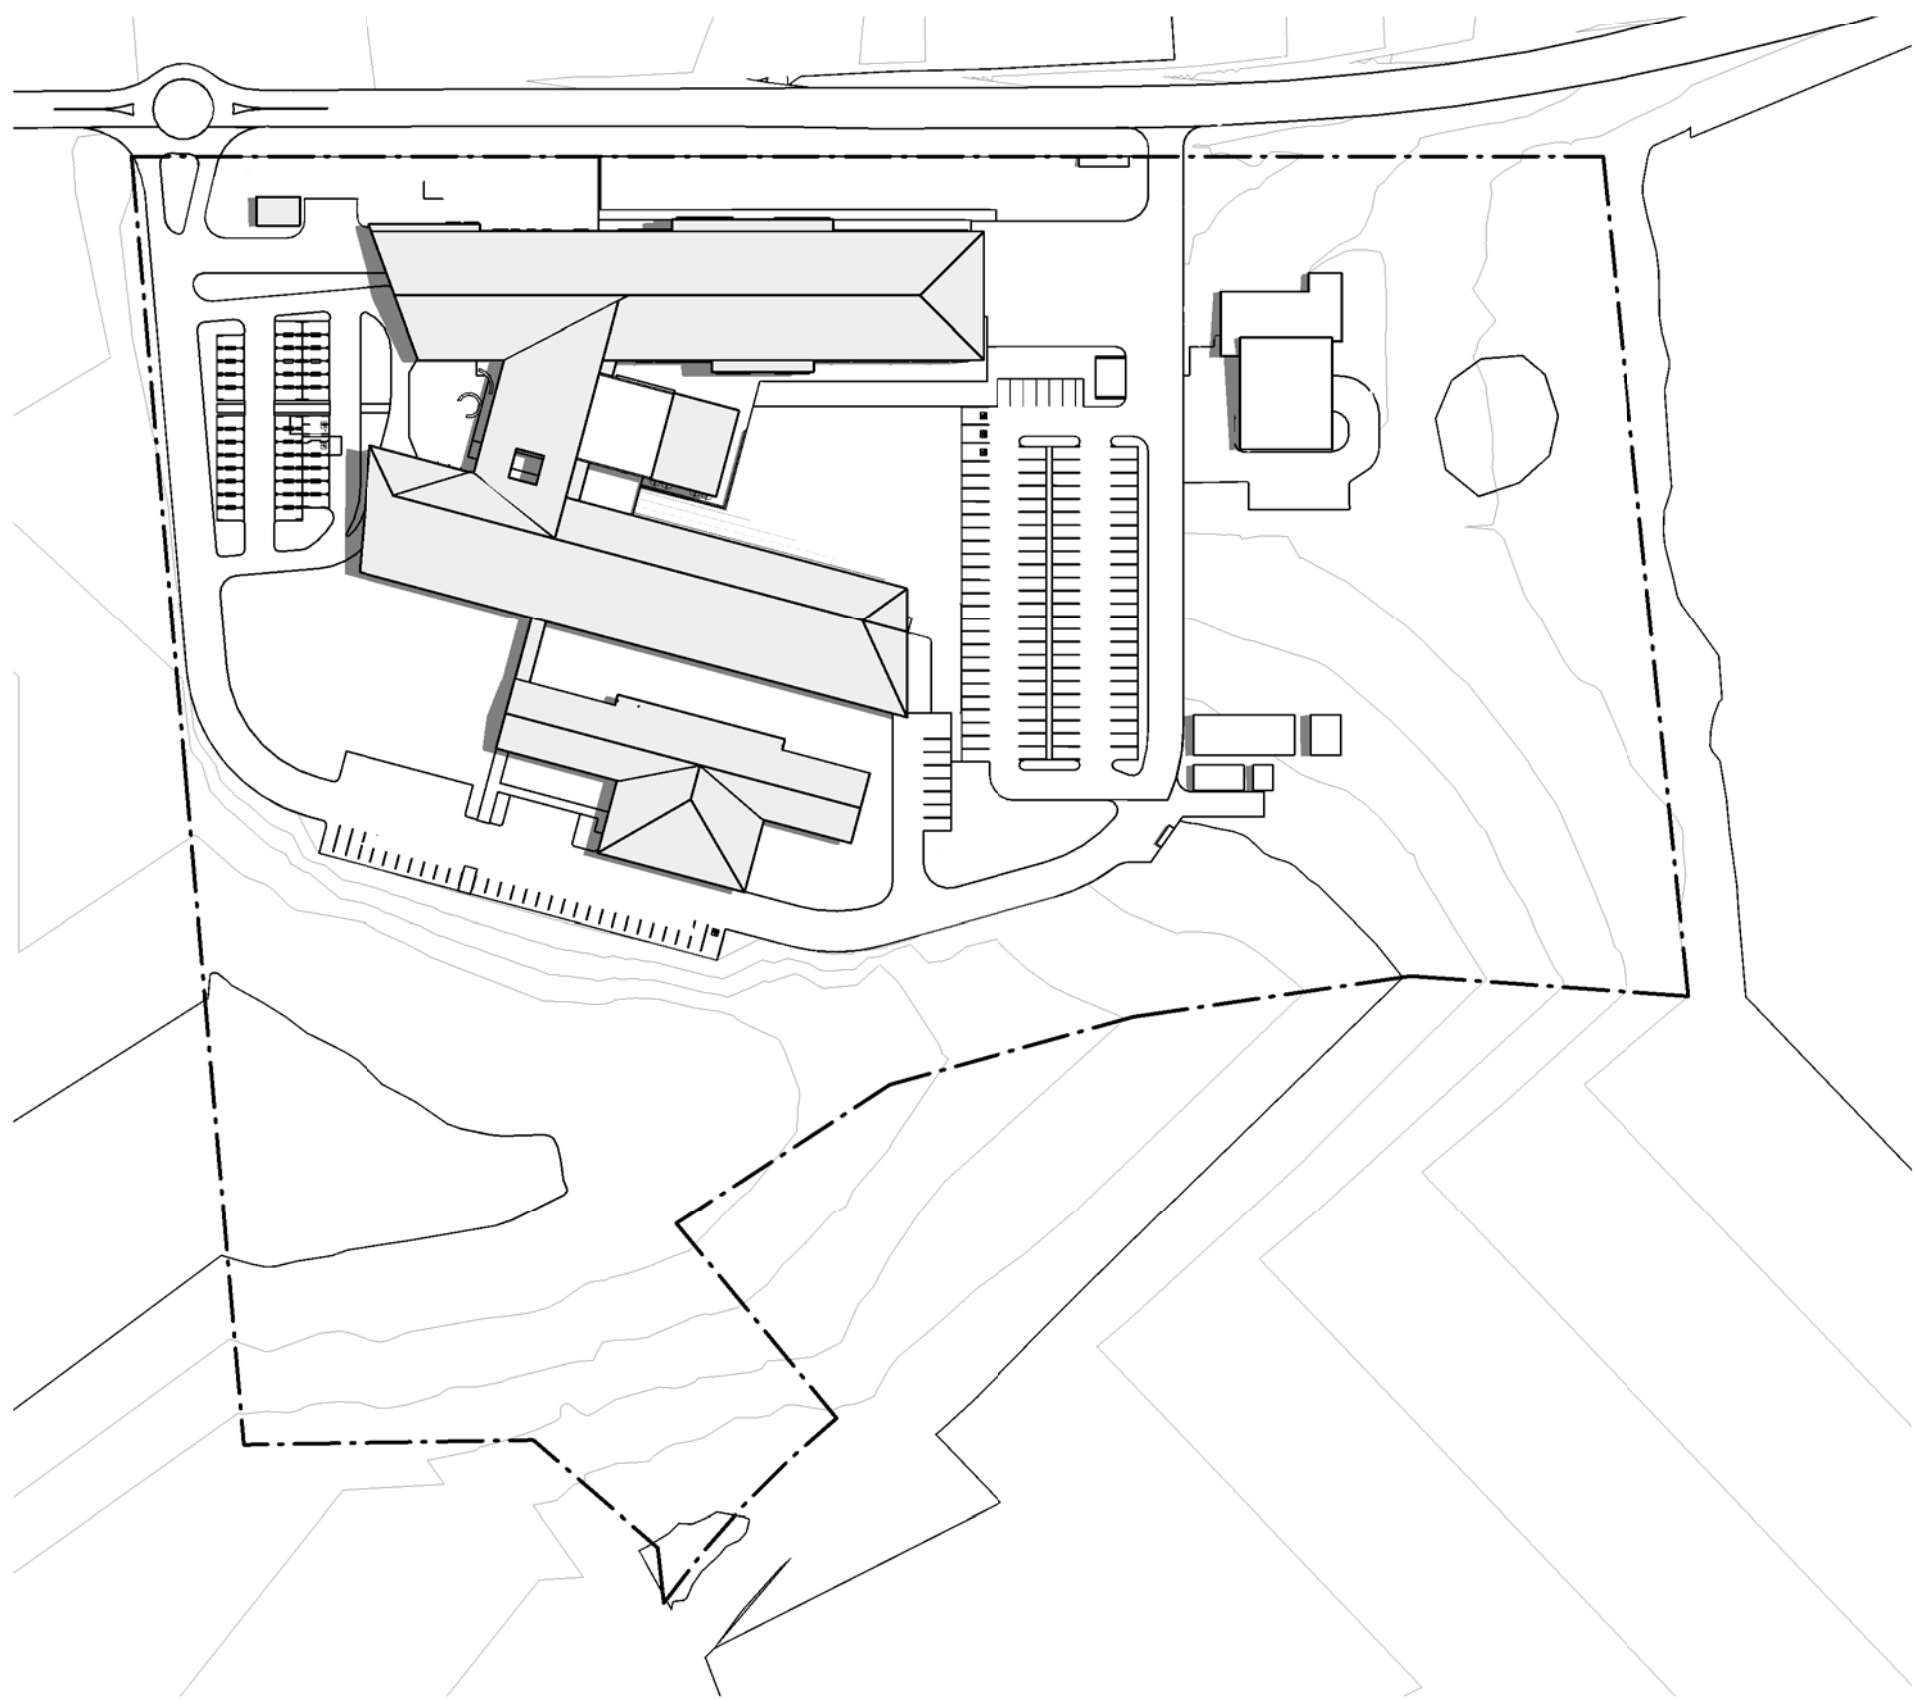


2 SHADOW DIAGRAM - DEC 21nd 9am
SCALE 1 : 1500

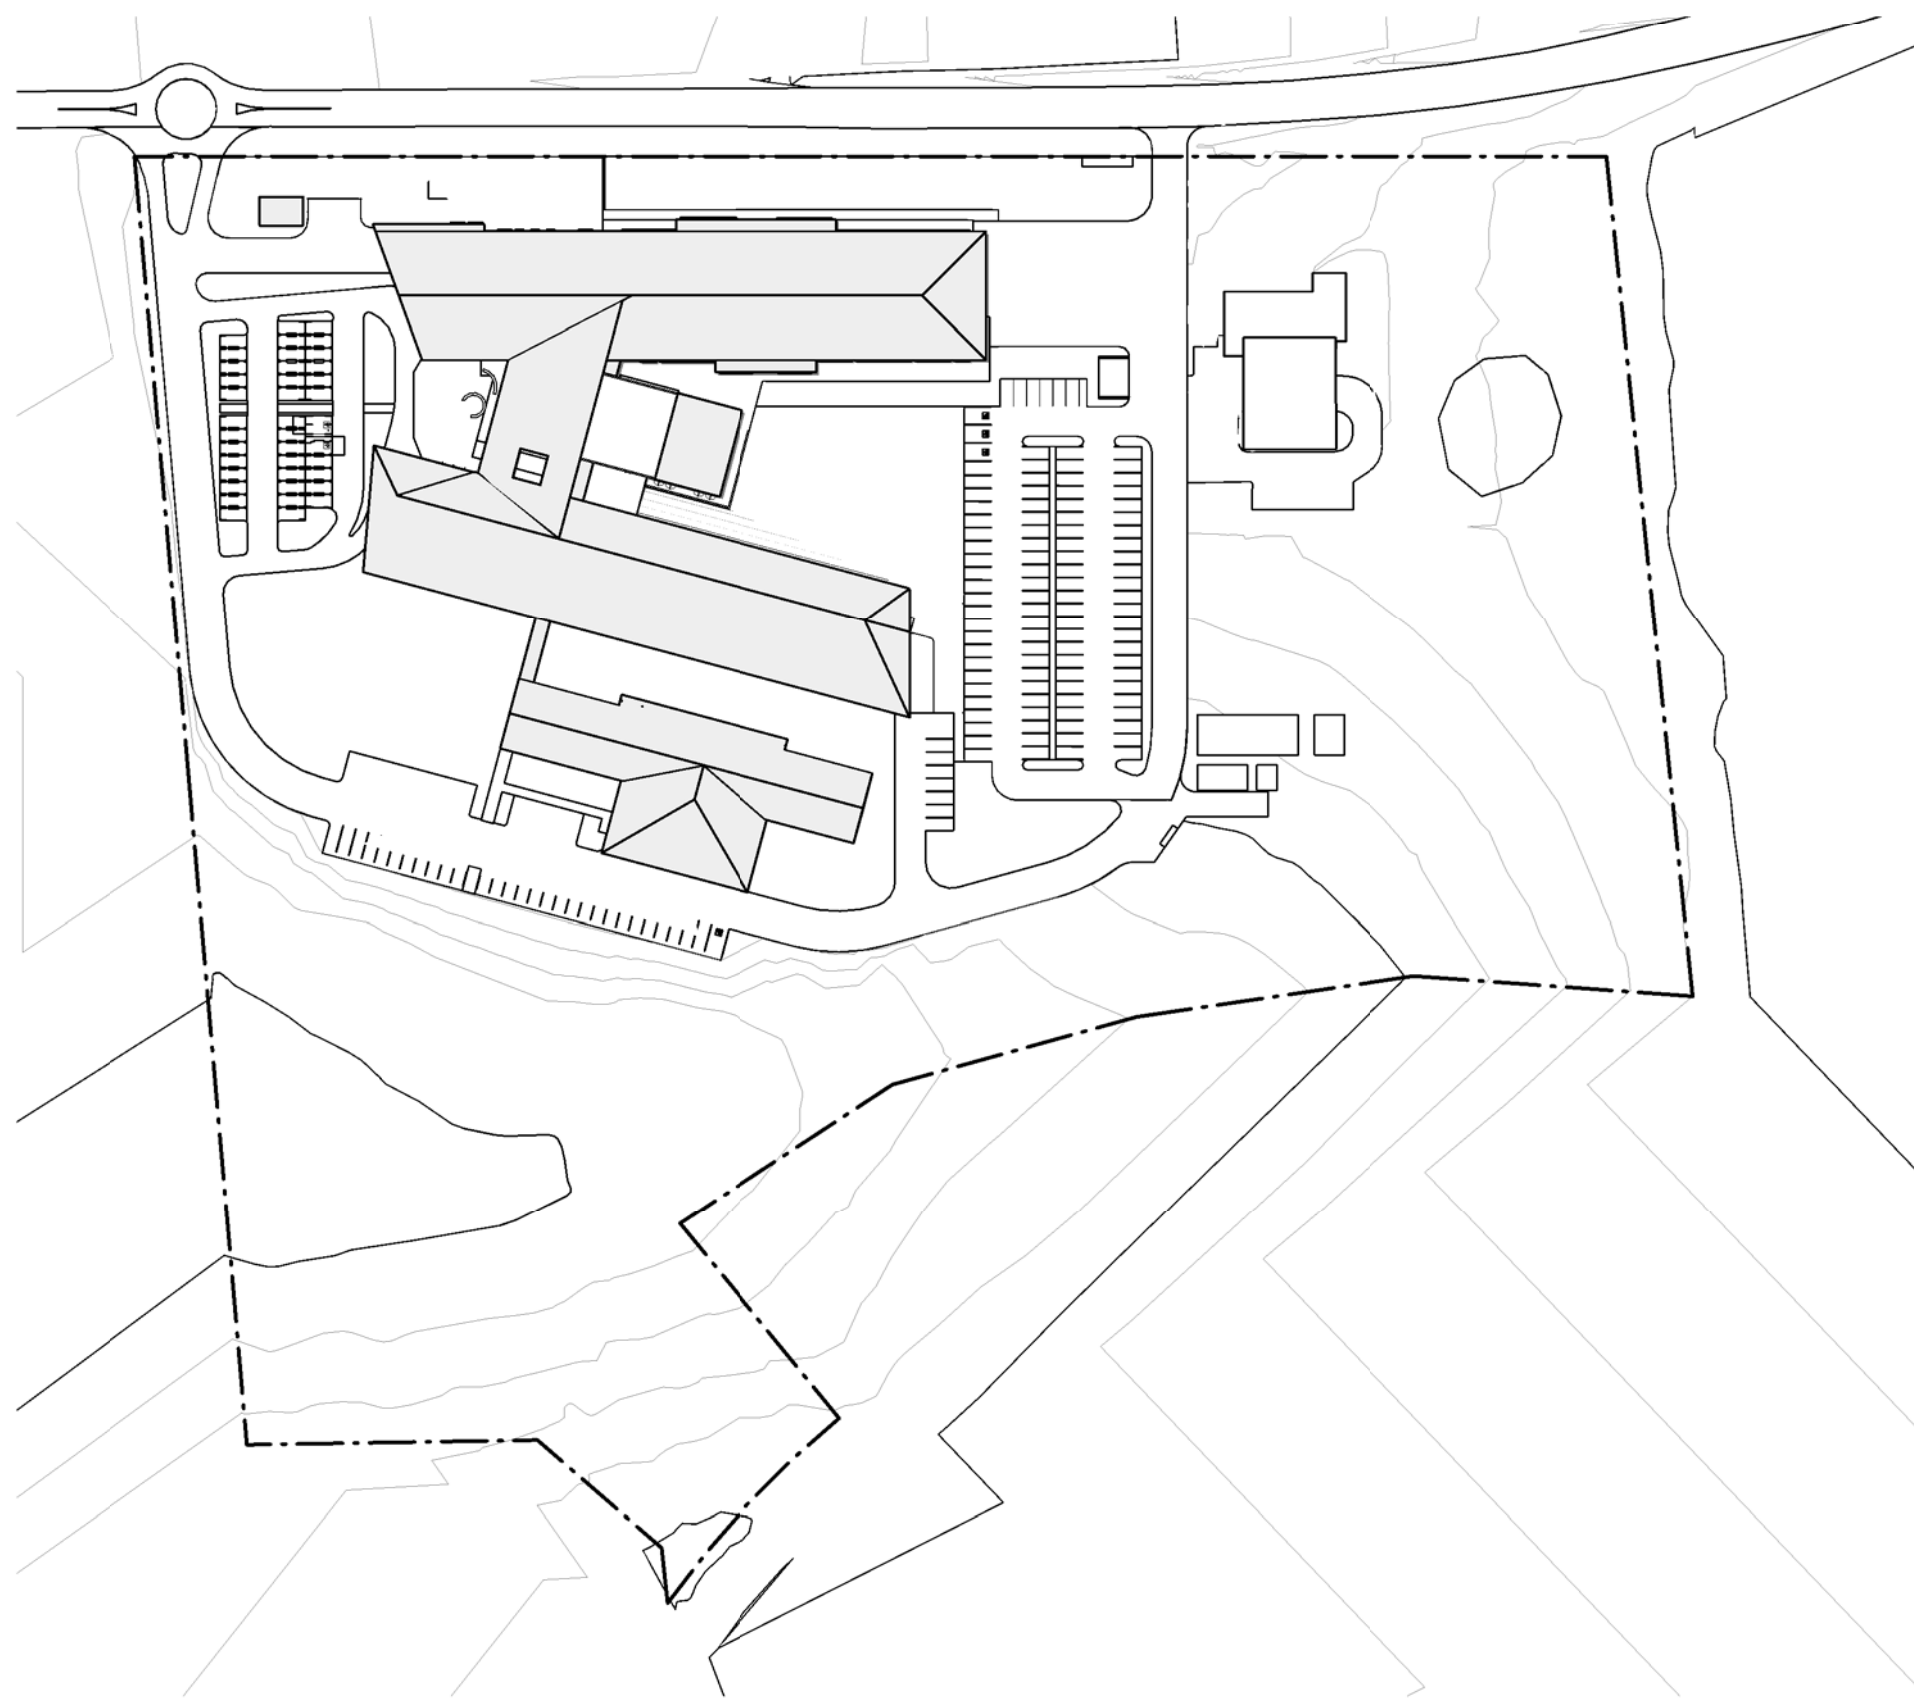


3 SHADOW DIAGRAM - DEC 21nd 12pm
SCALE 1 : 1500

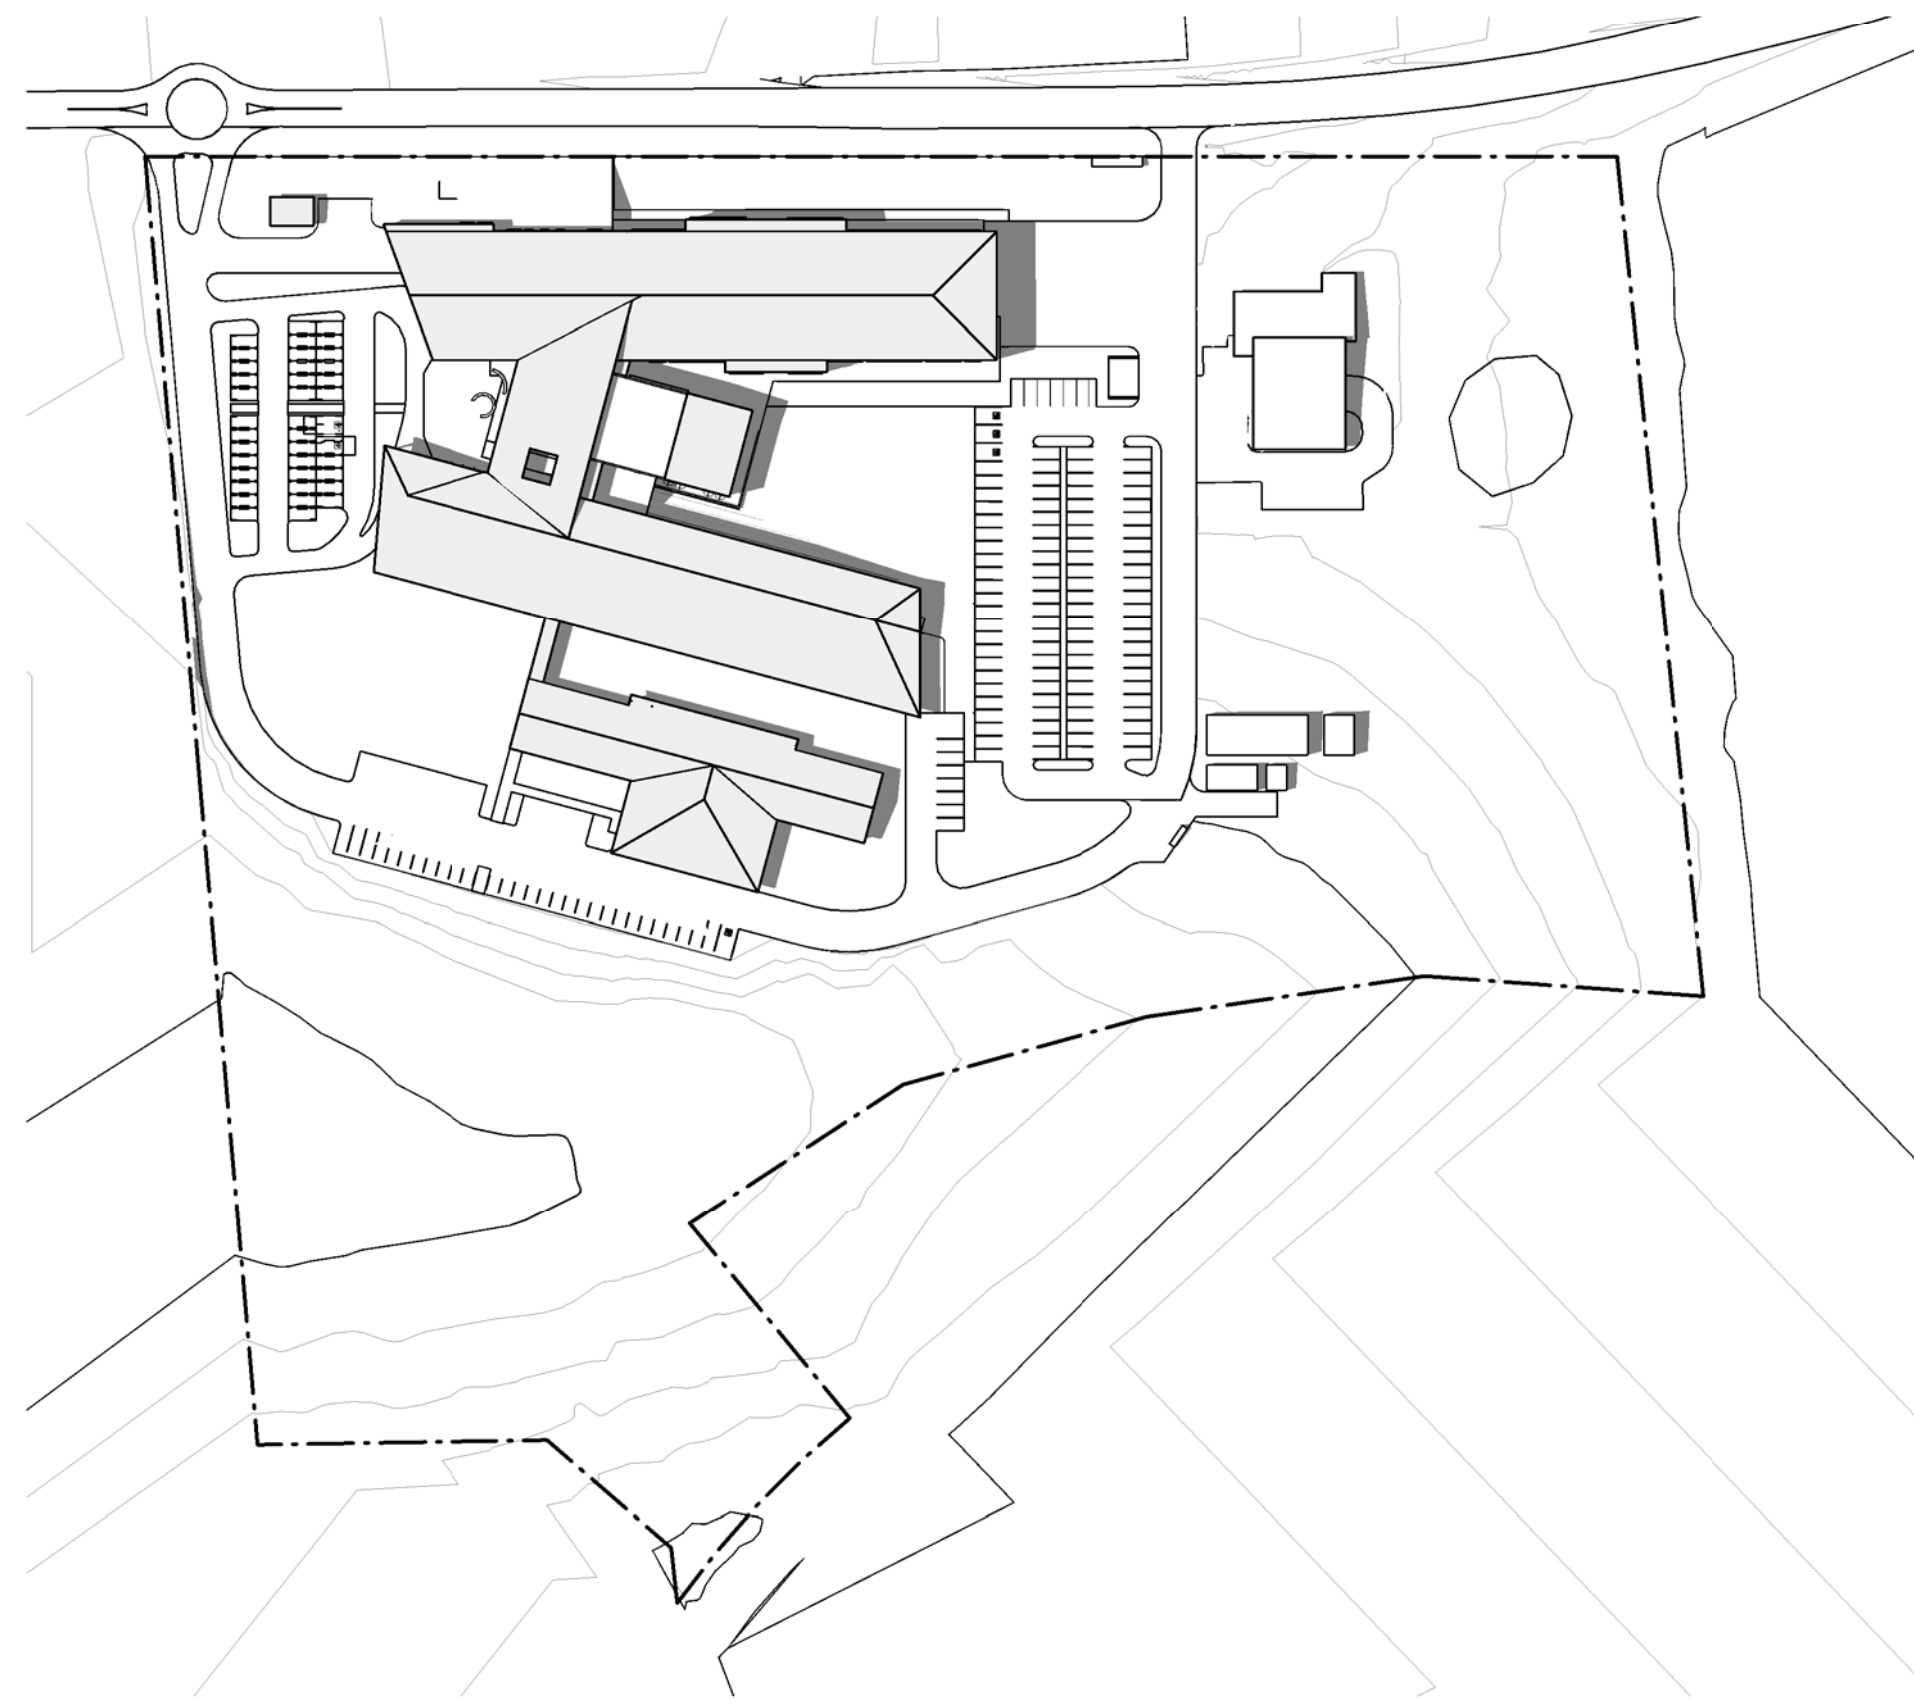


1 SHADOW DIAGRAM - DEC 21nd 3pm
SCALE 1 : 1500

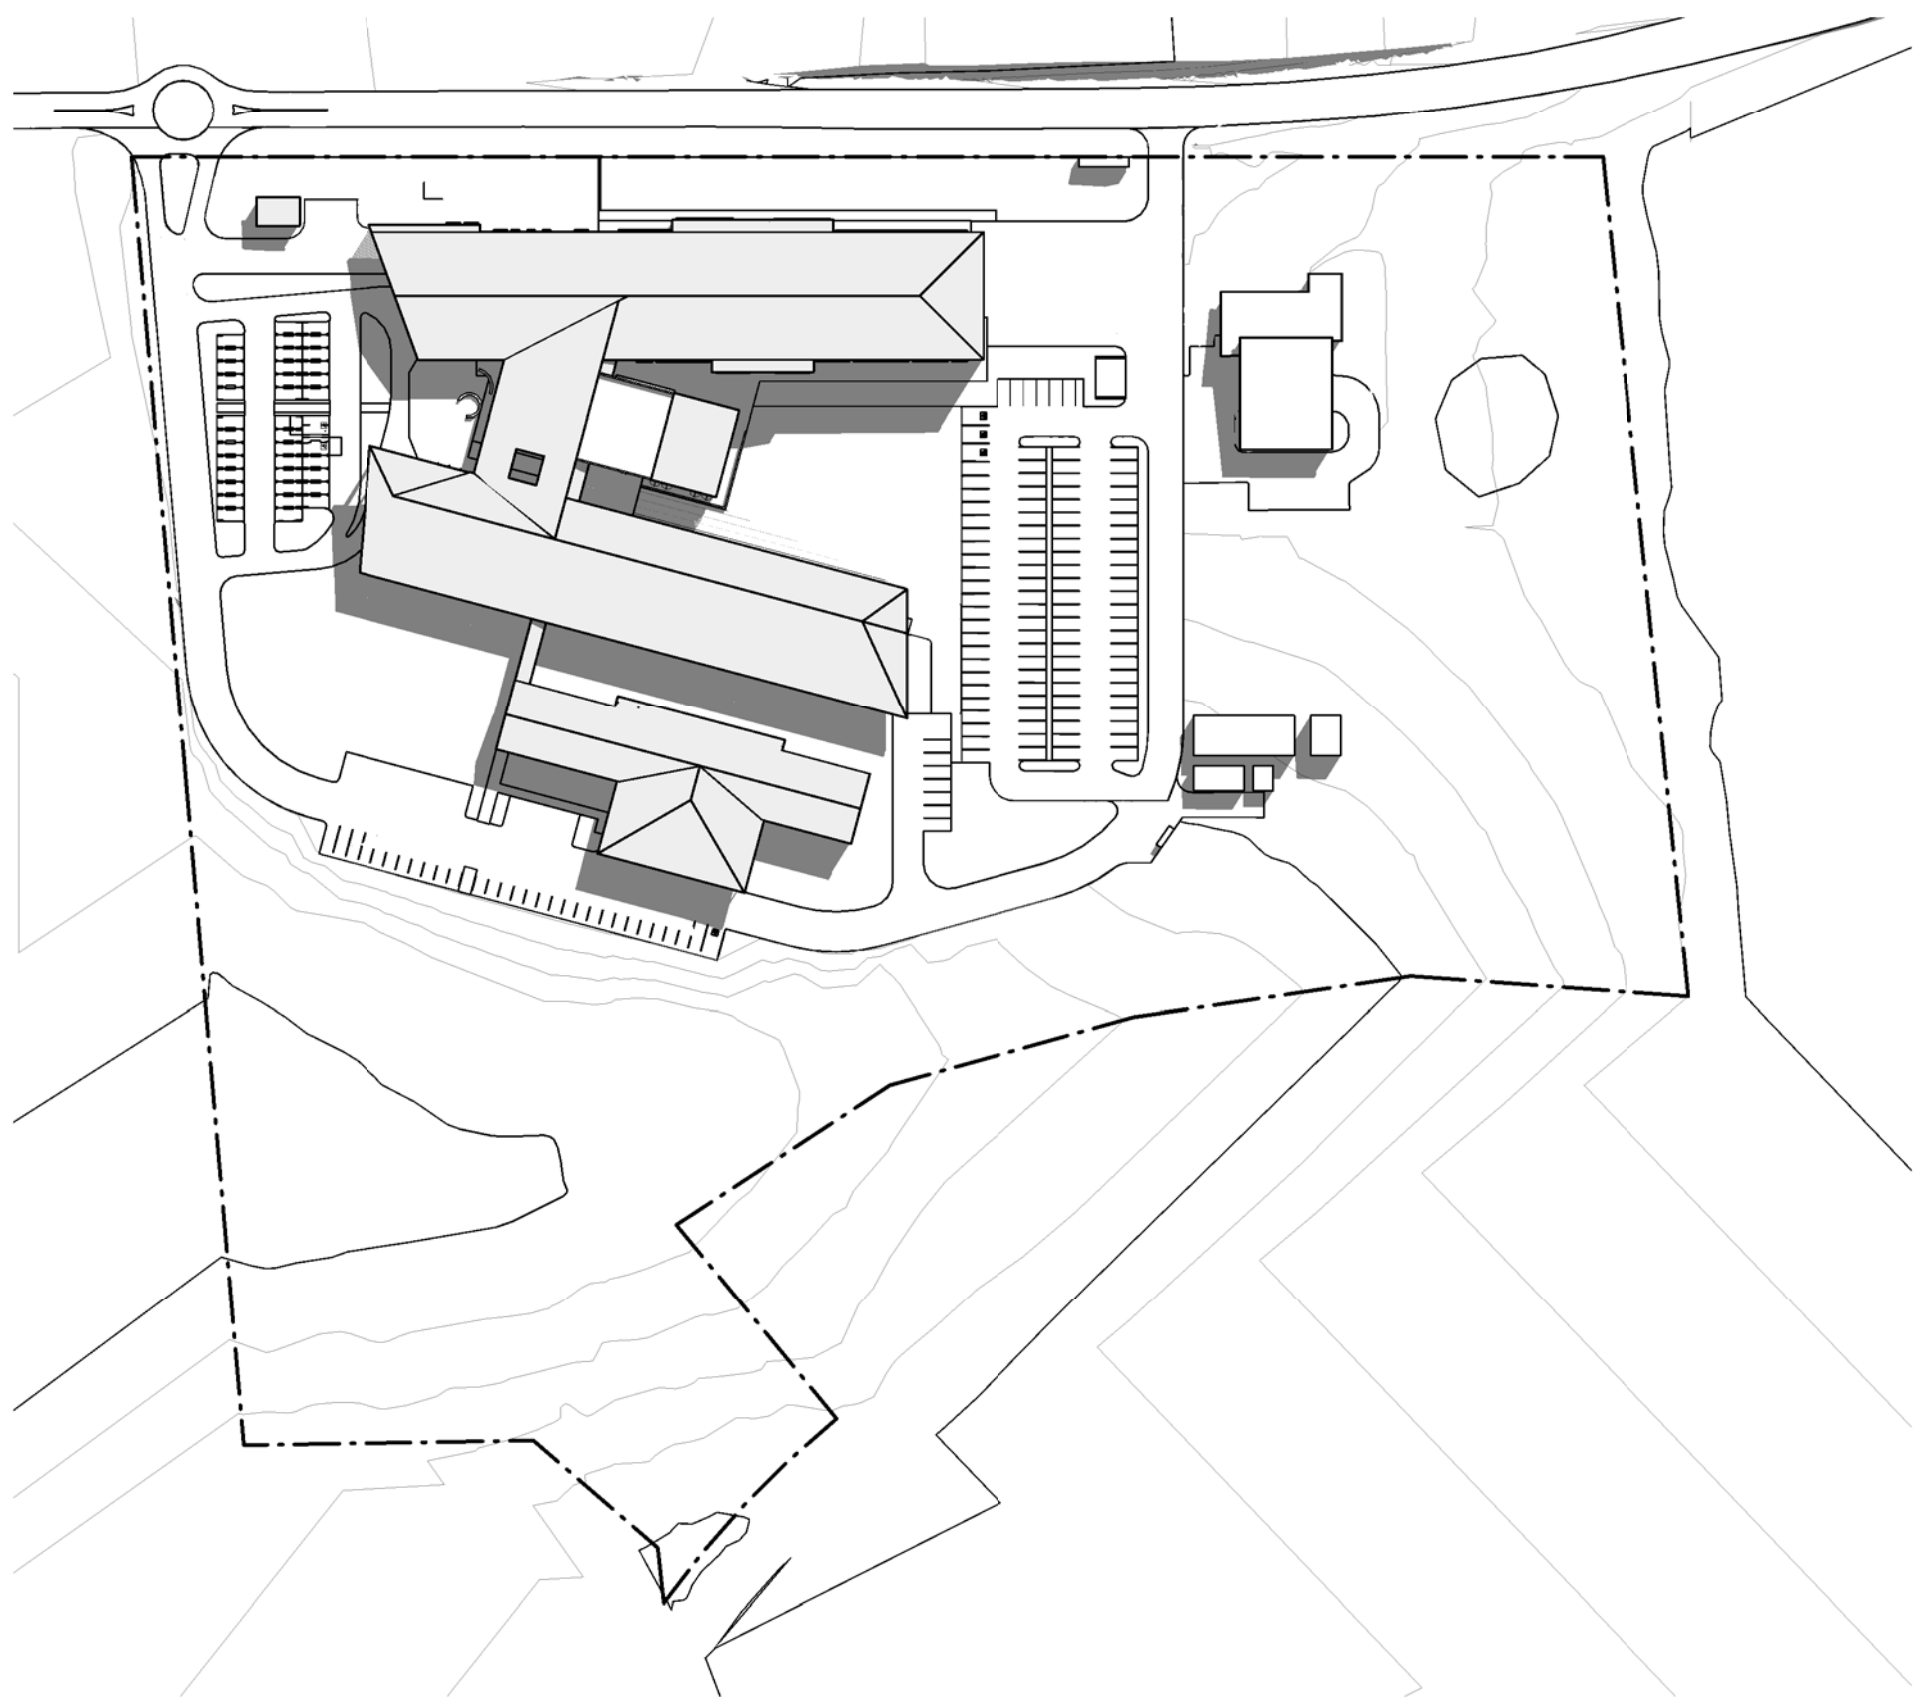

5 SHADOW DIAGRAM - JUN 21nd 9AM
SCALE 1 : 1500

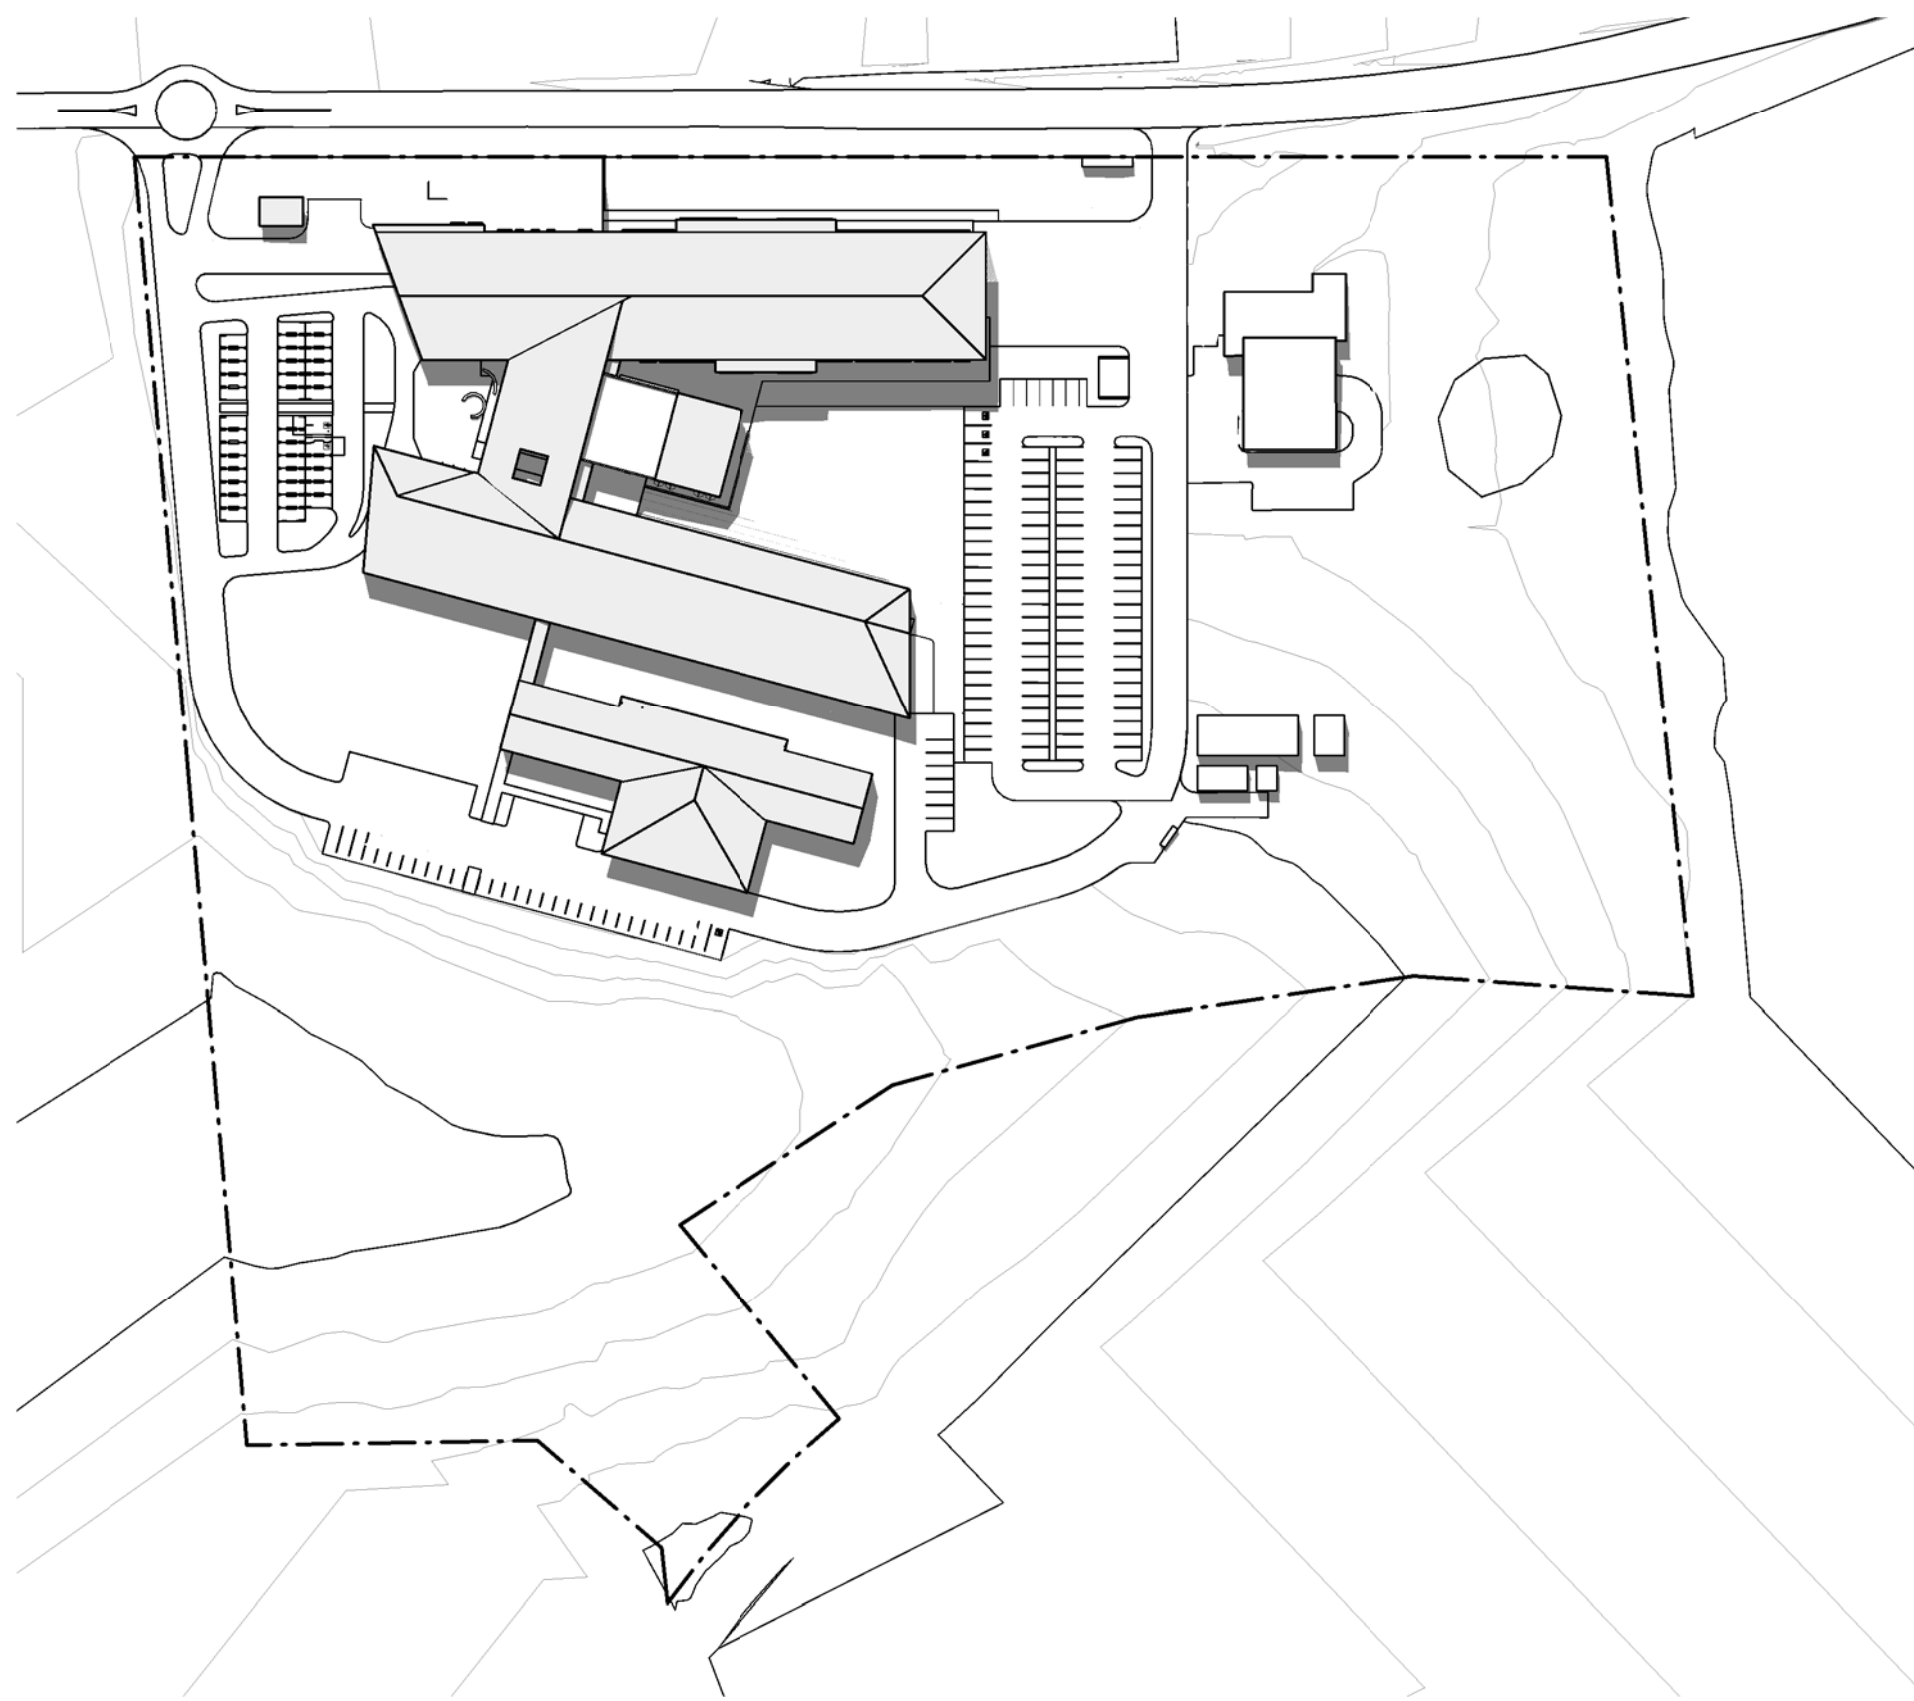

6 SHADOW DIAGRAM - JUN 21nd 12PM
SCALE 1 : 1500

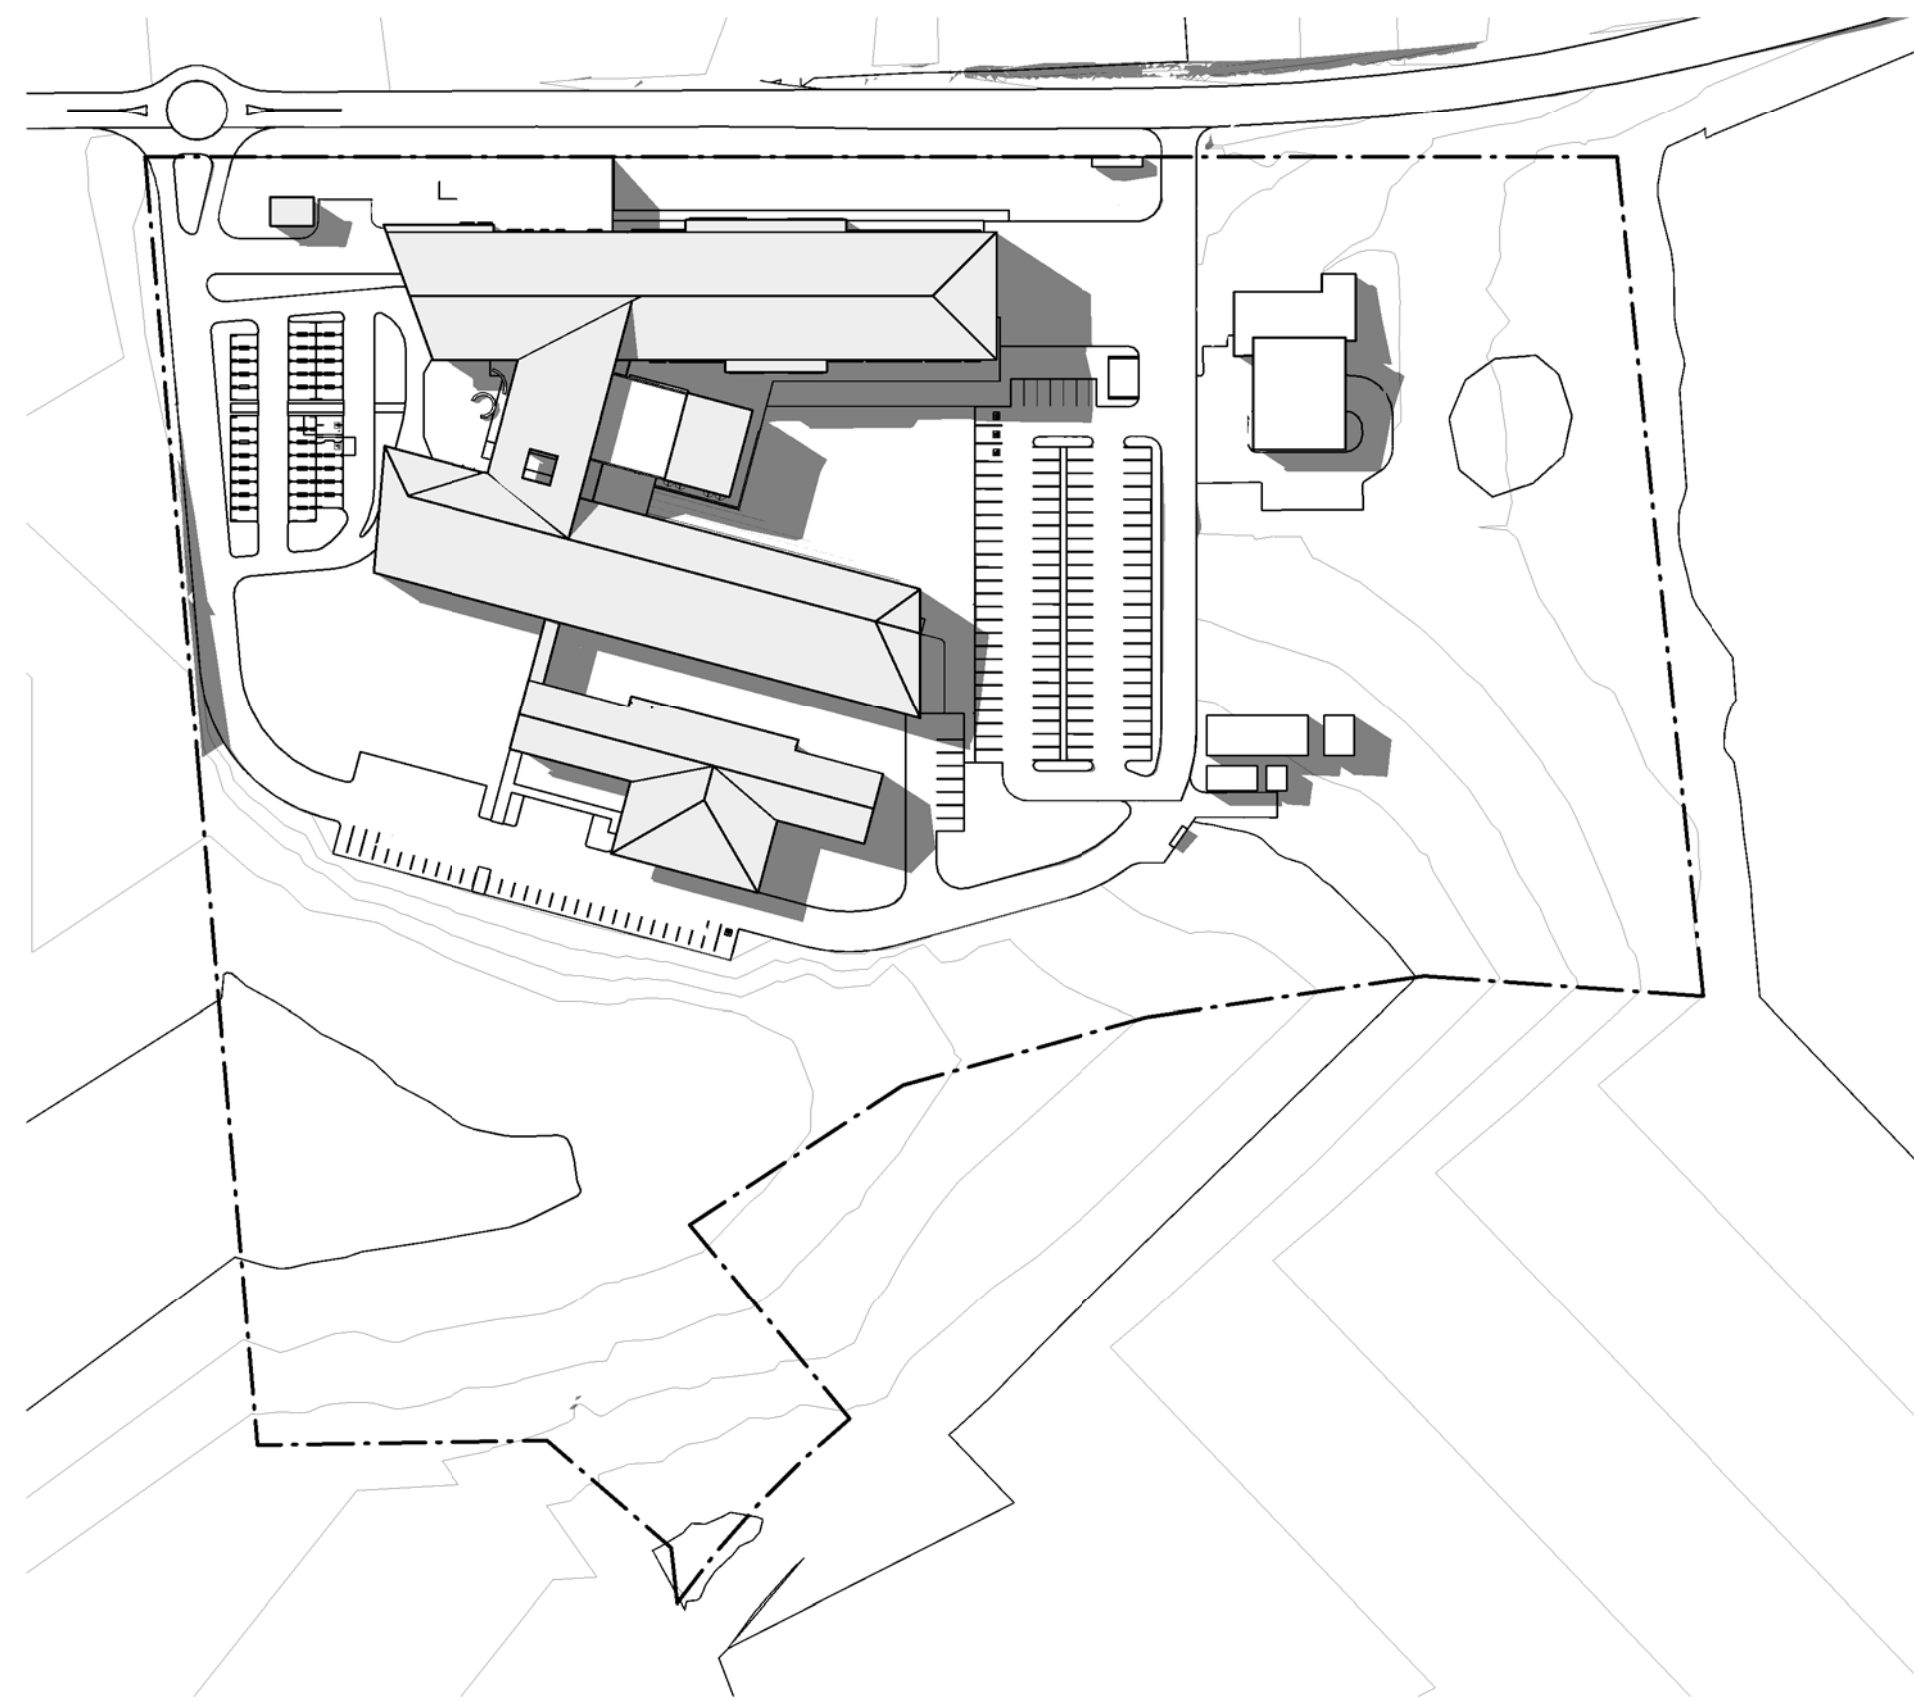

4 SHADOW DIAGRAM - JUN 21nd 3PM
SCALE 1 : 1500

C	ISSUE FOR ISS	17/07/14	AS
B	ISSUE FOR DA	24/07/14	AS
A	DRAWING	17/07/14	AS
Rev	Description	Date	App'd

Client

HEALTH INFRASTRUCTURE



Project

BYRON SHIRE CENTRAL HOSPITAL

Lot 100 DP 1140006 Ewingsdale Road, Ewingsdale

WOODS BAGOT AUSTRALIA
ASIA
MIDDLE EAST
EUROPE
NORTH AMERICA

Drawing title
SUN SHADOW DIAGRAMS

Checked
AD
Approved
GS
Scale
1 : 1500
© B1 sheet size

Project number
120433
Drawing number
A9100
Revision
C
FOR APPROVAL