
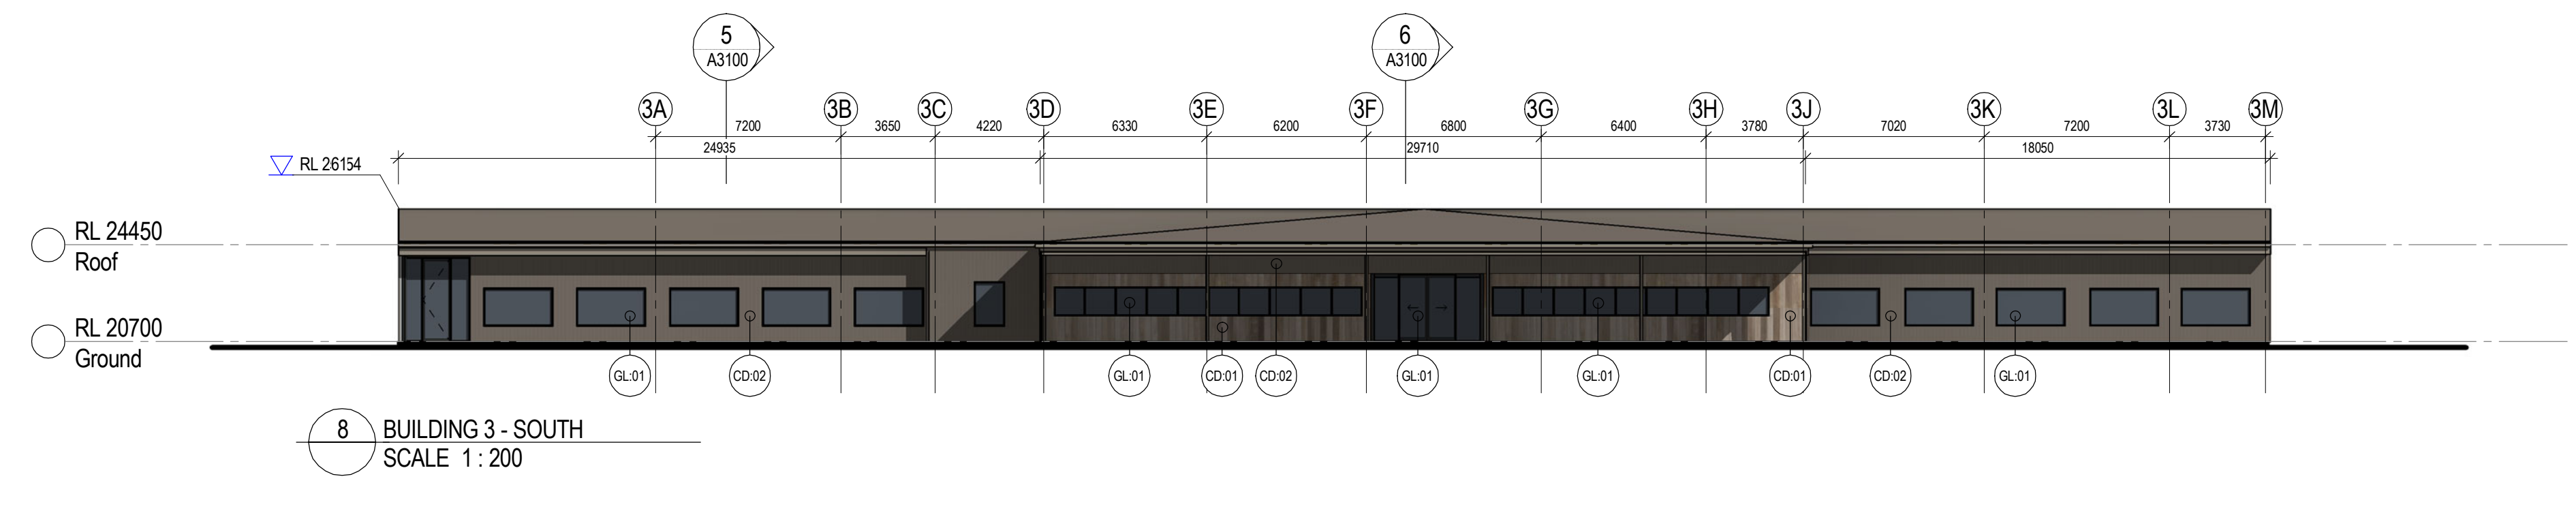
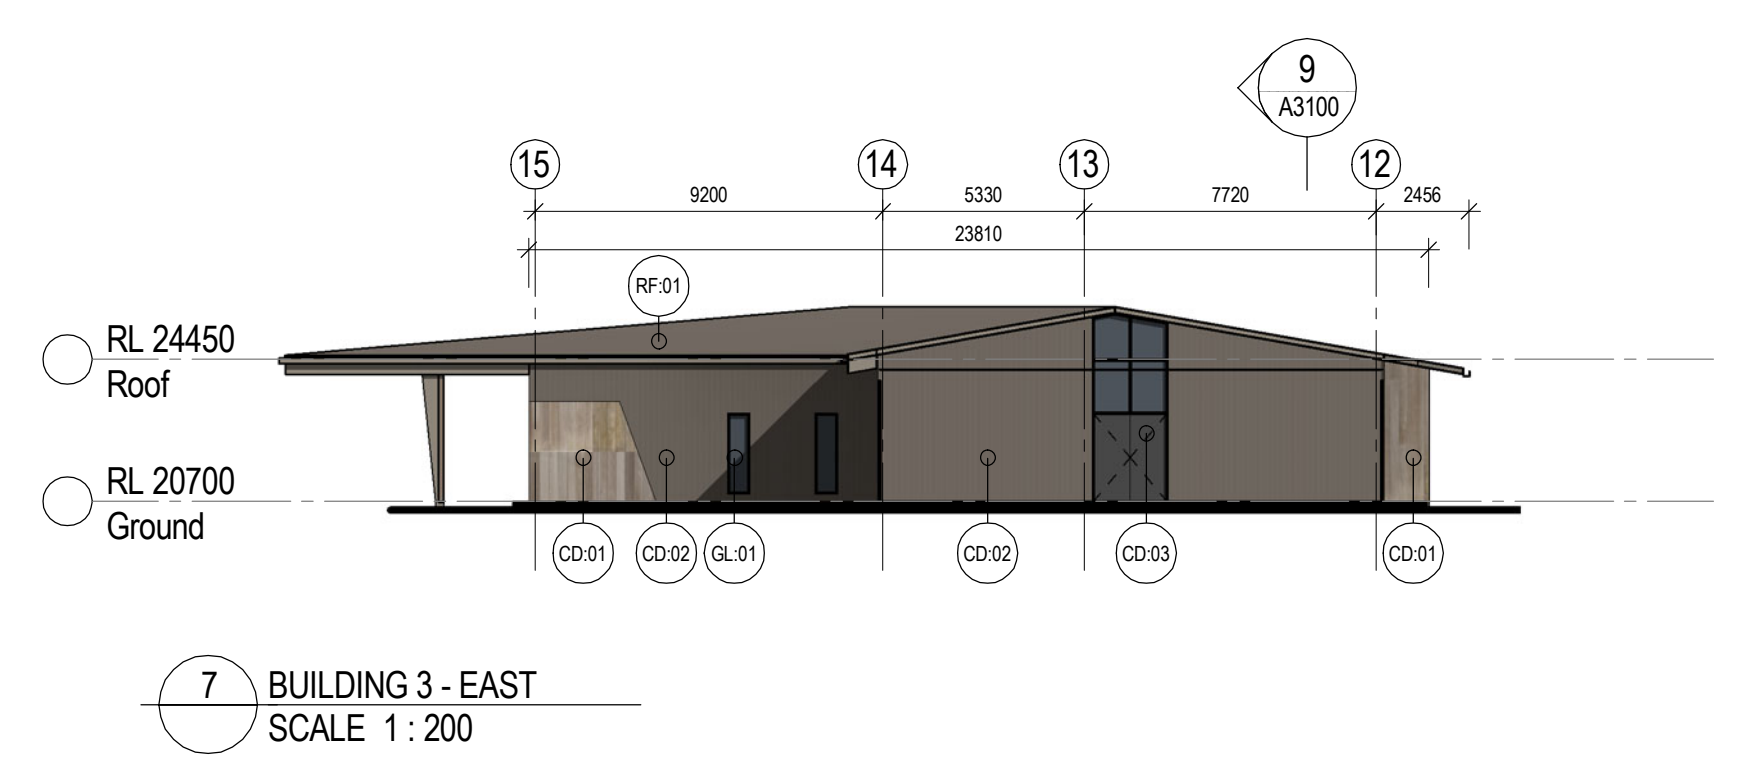
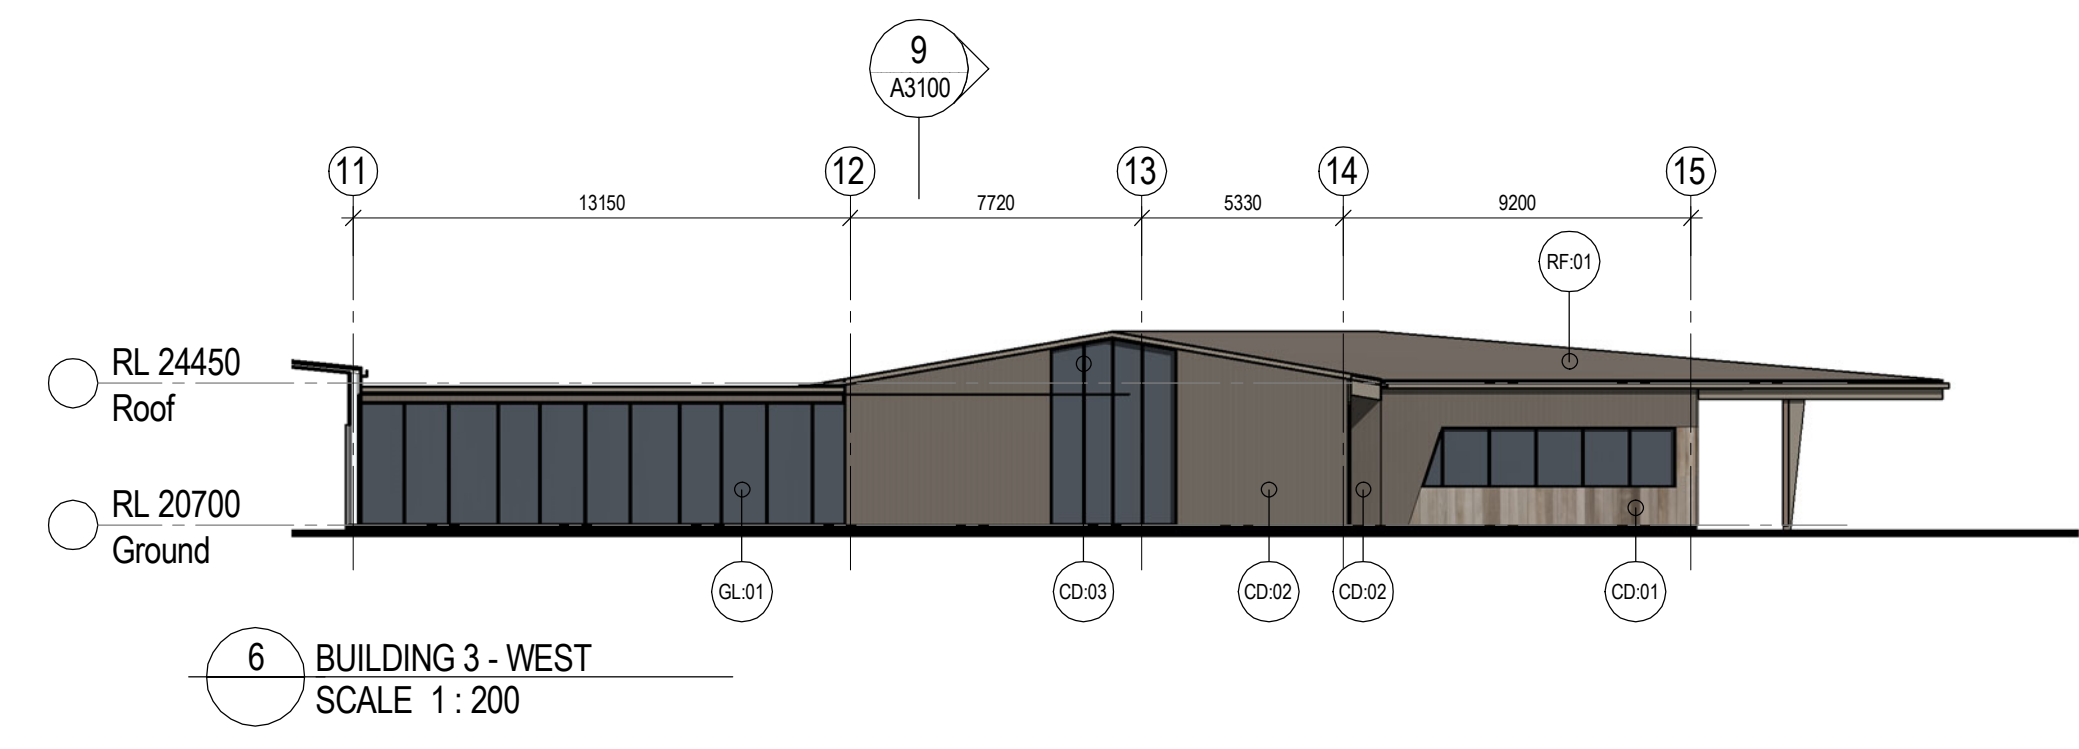
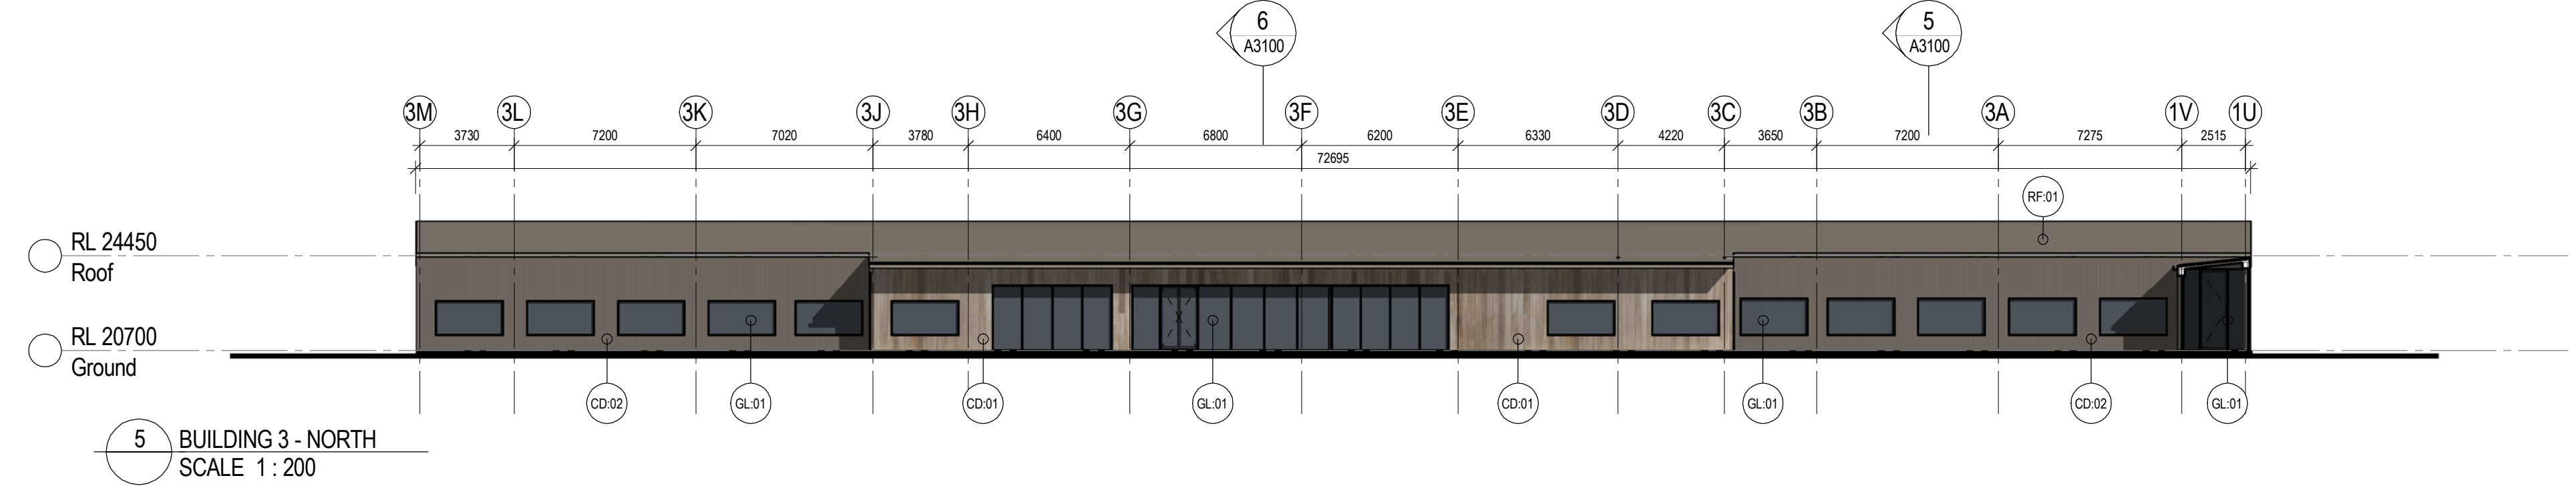
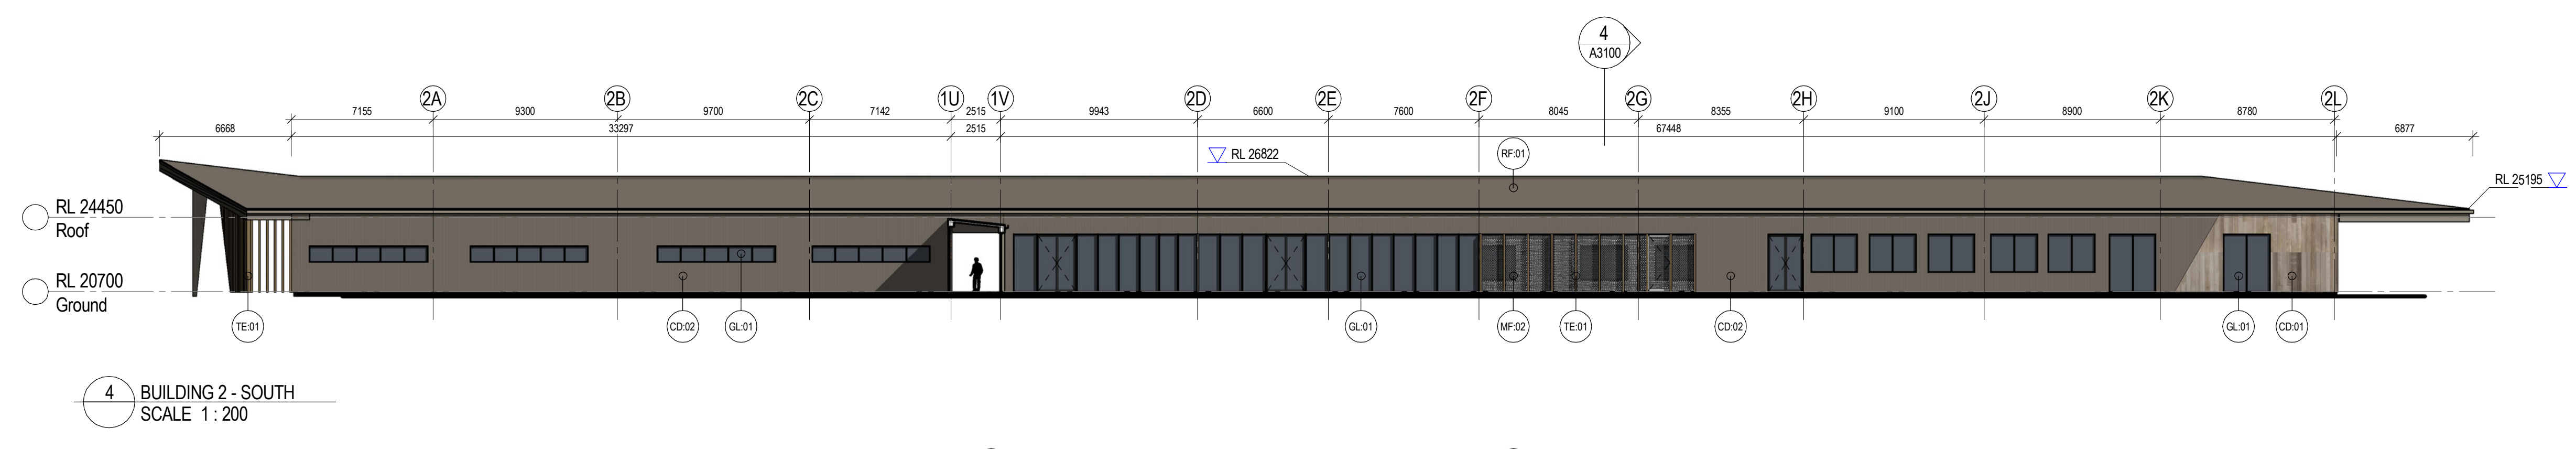
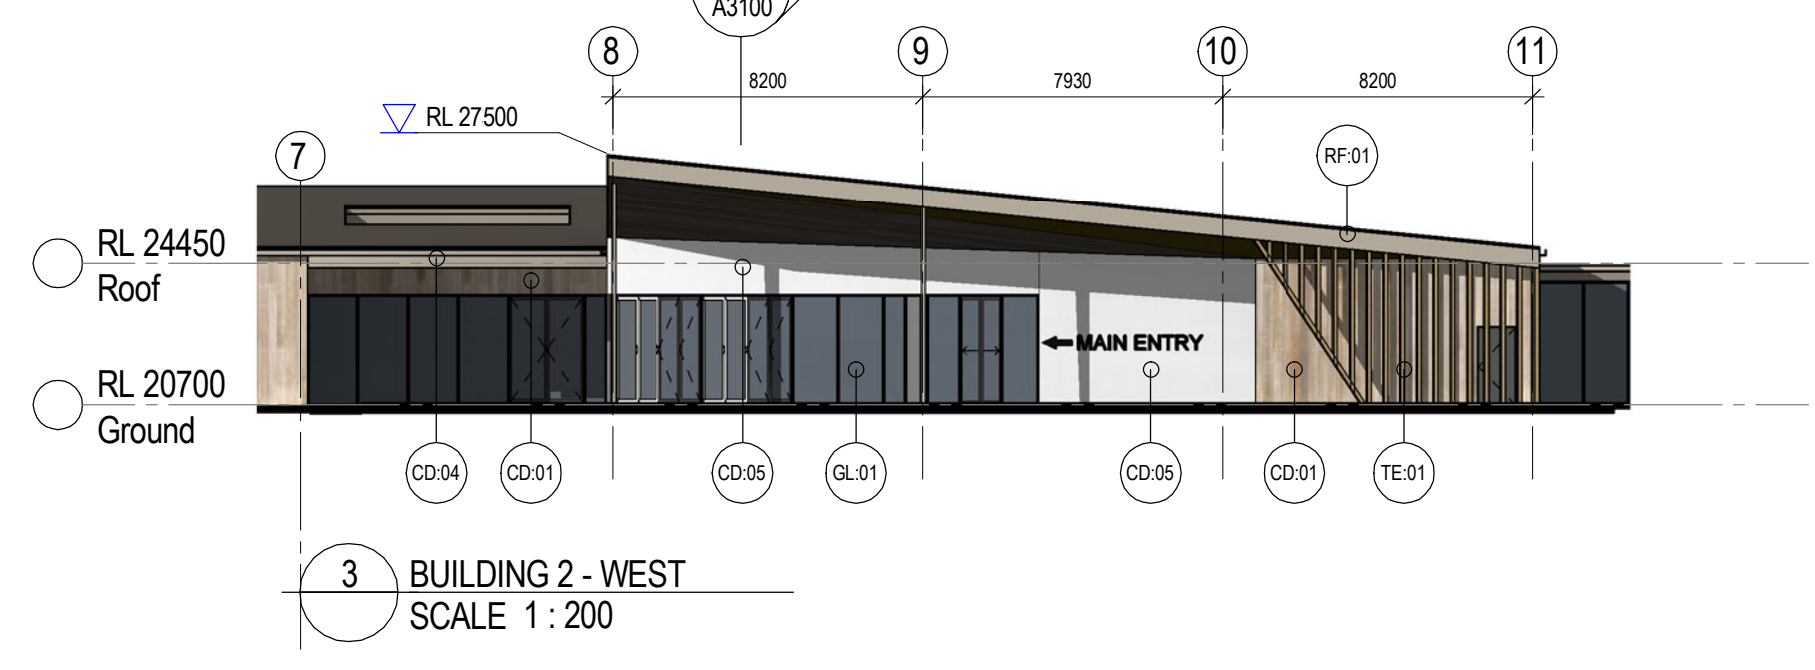
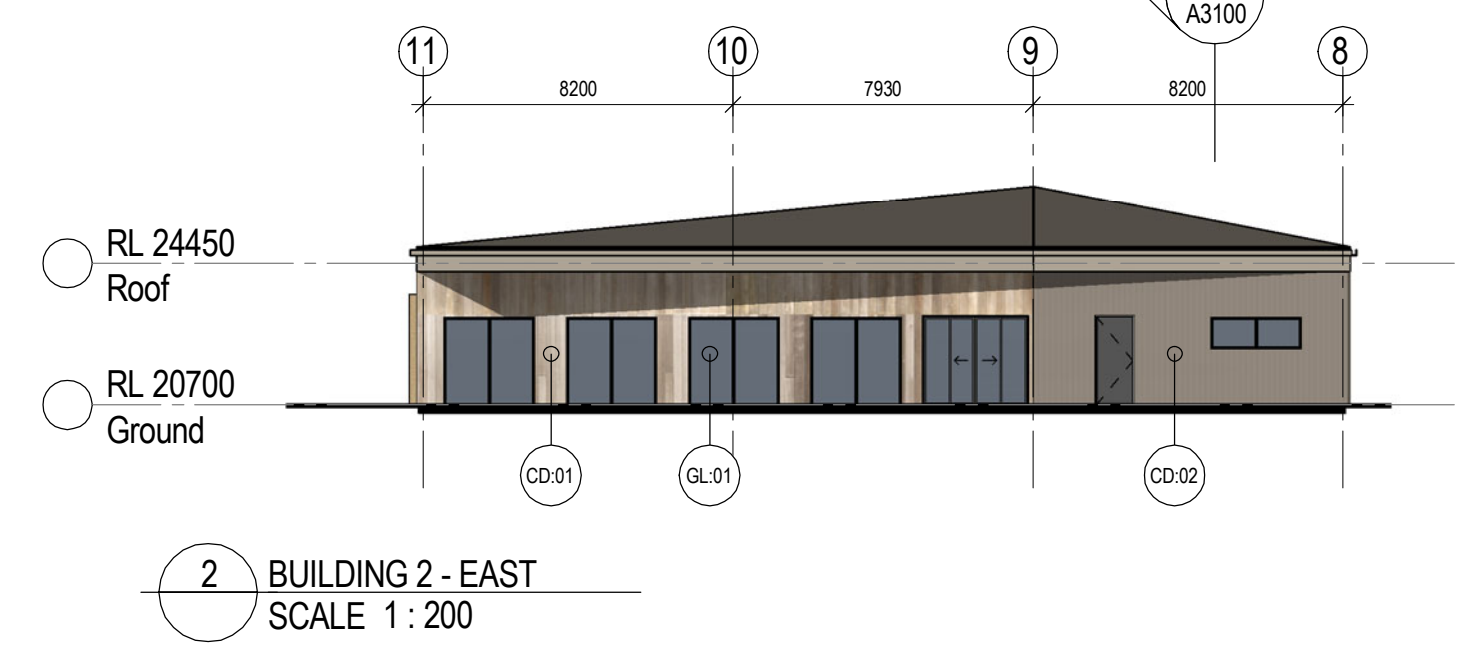


MATERIAL REFERENCE CODE

BK01	RENDER BLOCKWORK
CD01	PREFINISHED TILE
CD02	PROFILE METAL SHEET
CD03	DARK FLAT METAL SHEET
CD04	FLAT METAL SHEET TO MATCH CD02
CD05	WHITE FLAT METAL SHEET
CD06	TERRACOTTA FLAT METAL SHEET
CD07	DARK PROFILE METAL SHEET
GL01	GLAZING
GL02	COLORBACK GLASS
MF01	METAL LOUVER
MF02	METAL MESH
RF01	ROOF SHEET
TE01	FEATURE SCREEN

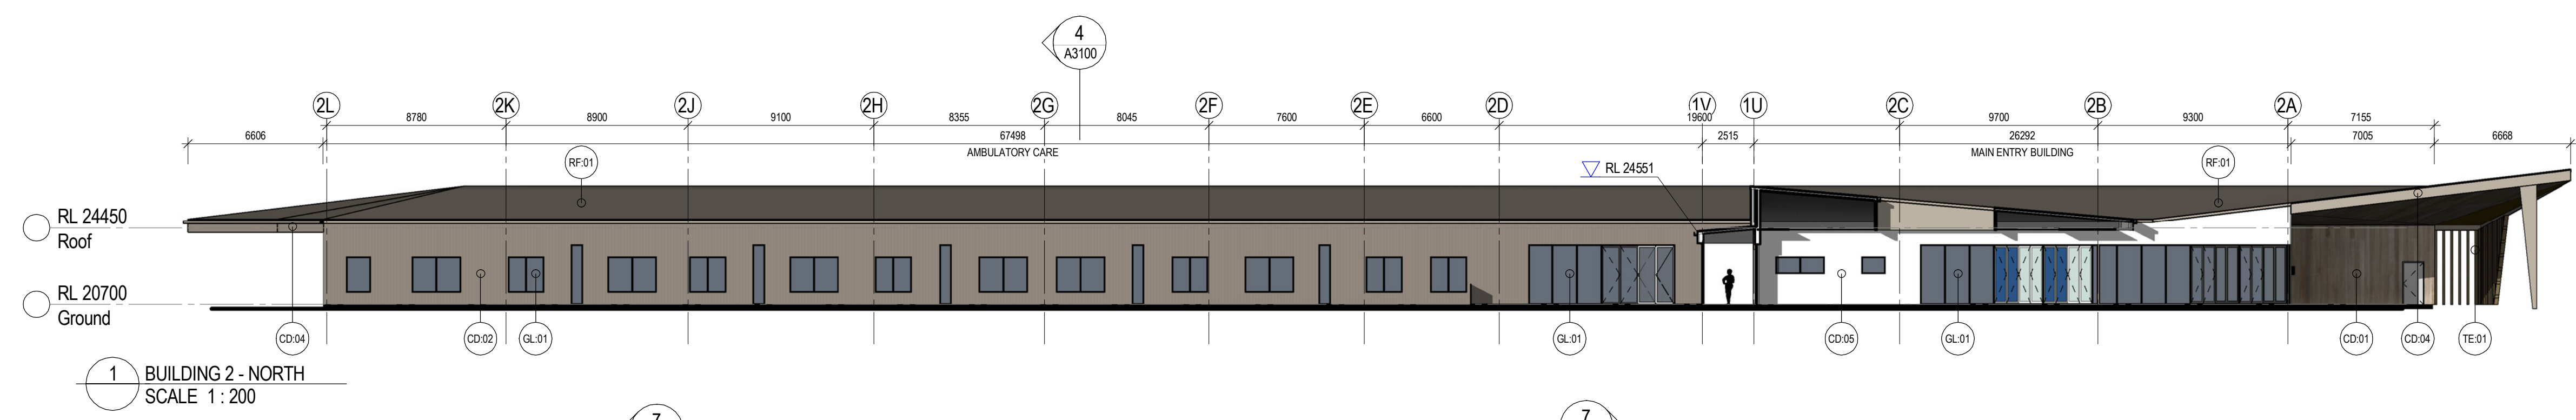

Rev	Description	Date	App'd
E	ISSUE FOR SSD	1/8/14	AS
D	ISSUE FOR DA	24/07/14	AS
C	ISSUE FOR	17/07/14	AS
B	ISSUE FOR PRESENTATION	09/07/14	AS
A	ISSUE FOR INFORMATION	04/07/14	AS

Client
HEALTH INFRASTRUCTURE
NSW Health Infrastructure
Project
BYRON SHIRE CENTRAL HOSPITAL
Lot 100 DP 1140006 Swingside Road, Swingside

WOODS BAGOT AUSTRALIA ASIA MIDDLE EAST EUROPE NORTH AMERICA
Drawing title
BUILDING 2 & 3 ELEVATIONS

Checked AD Approved GS Scale As indicated
50mm on original
Project number 120433 Drawing number A3001 Revision E
FOR APPROVAL