

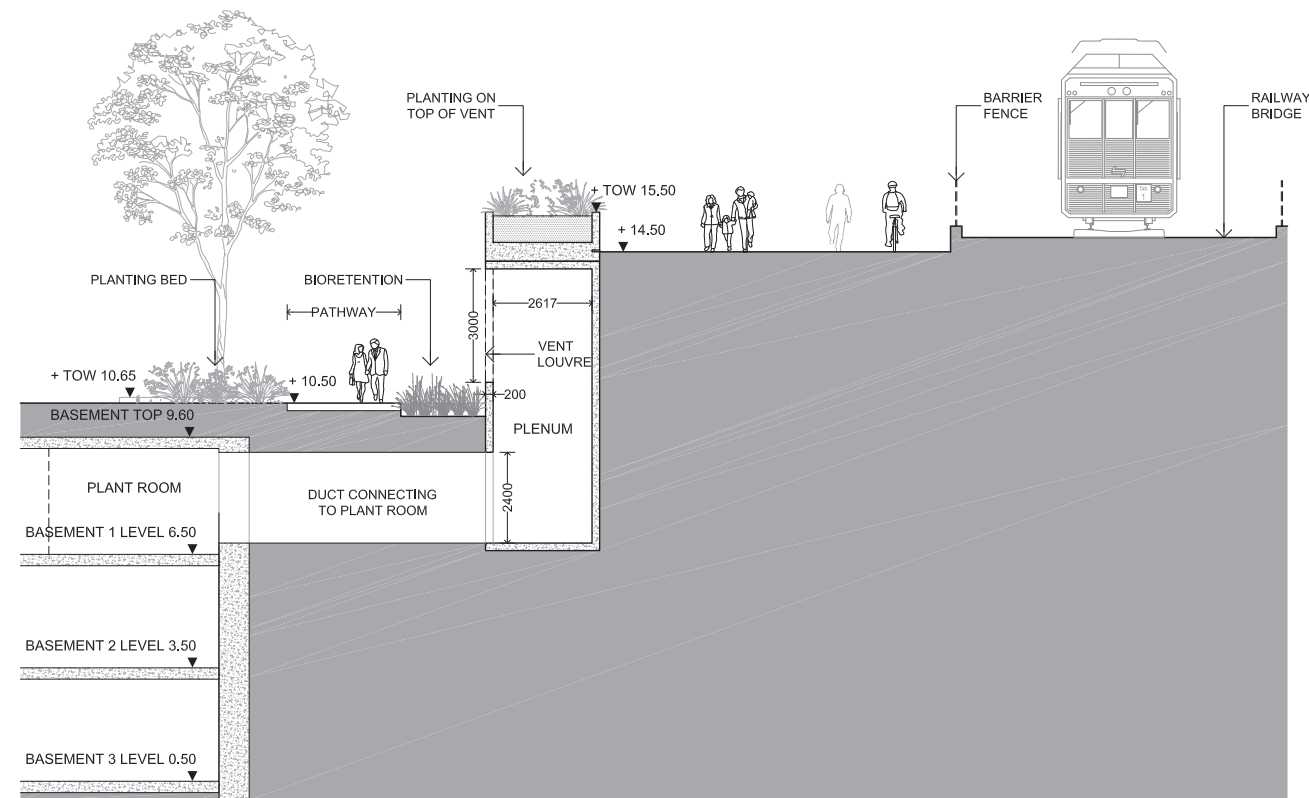
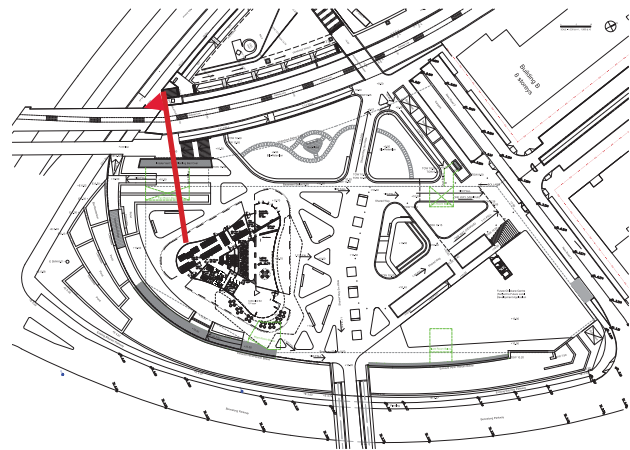


SECTION THROUGH INTAKE VENT AND CONNECTION WITH EXISTING RAILWAY
SCALE 1:100 @ A3

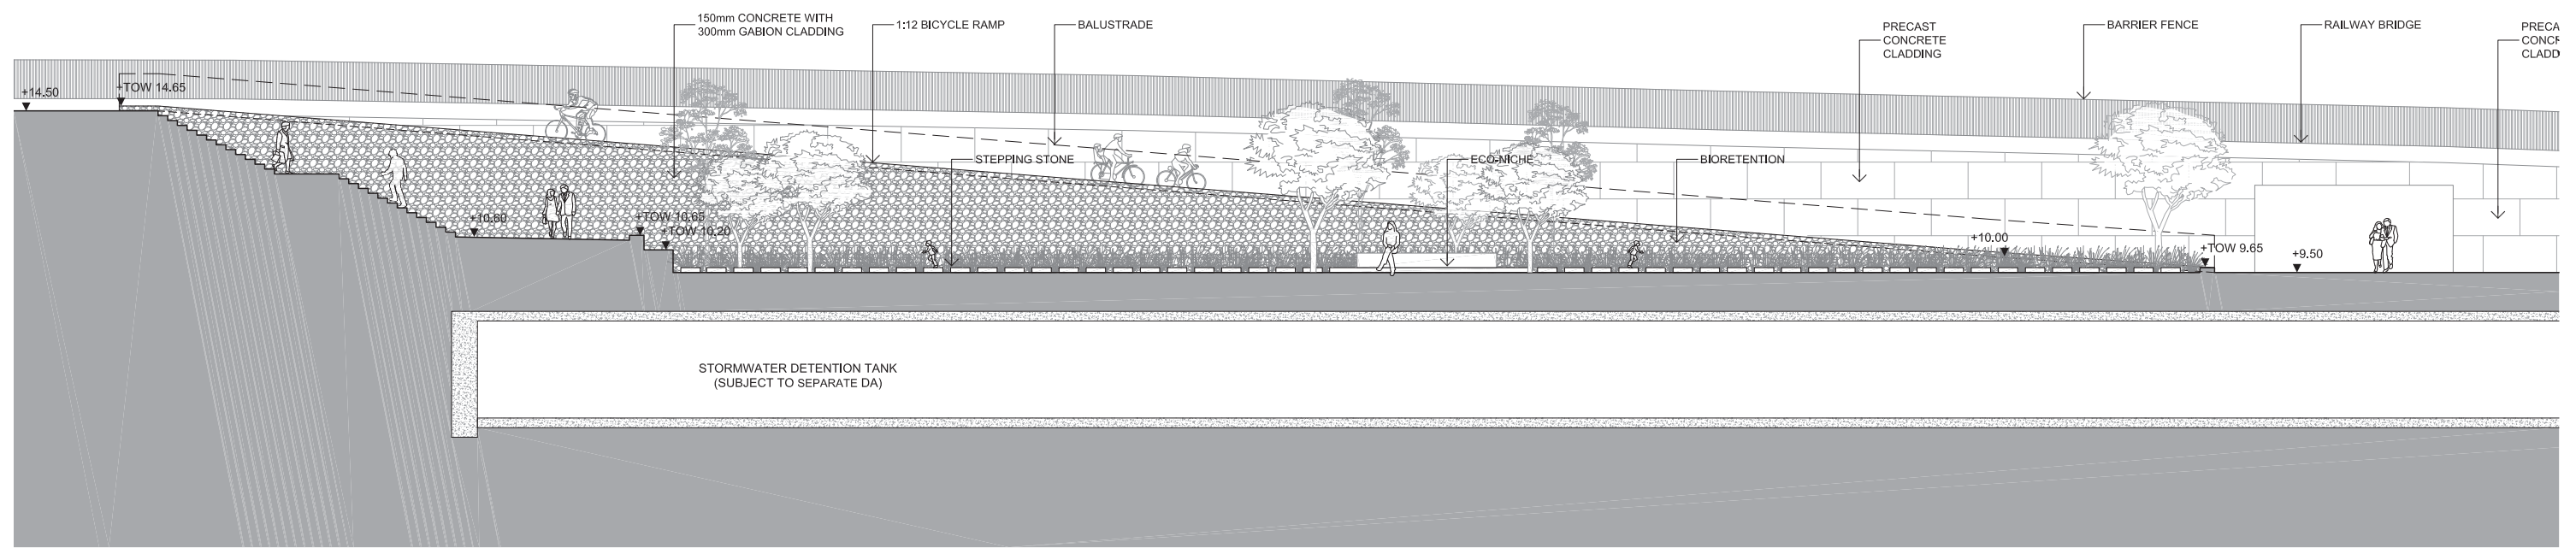

SECTION MM
SCALE - 1:100 @ A1 1:200 @ A3

SECTION THROUGH INTAKE VENT AND CONNECTION WITH EXISTING RAILWAY
SCALE 1:100 @ A3

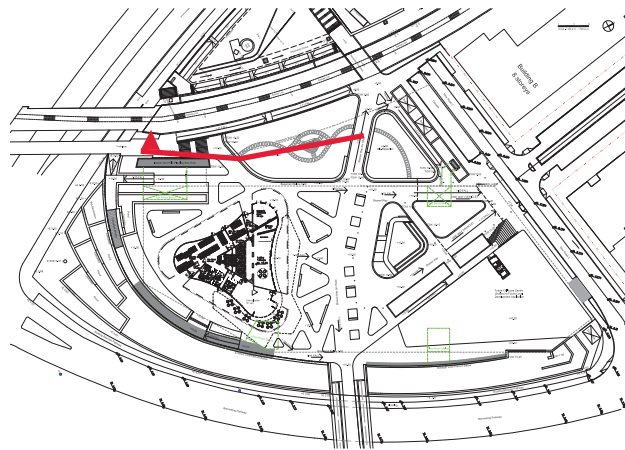

SECTION THROUGH BIORETENTION AND STEPPING STONES

SCALE 1:200 @ A3

