

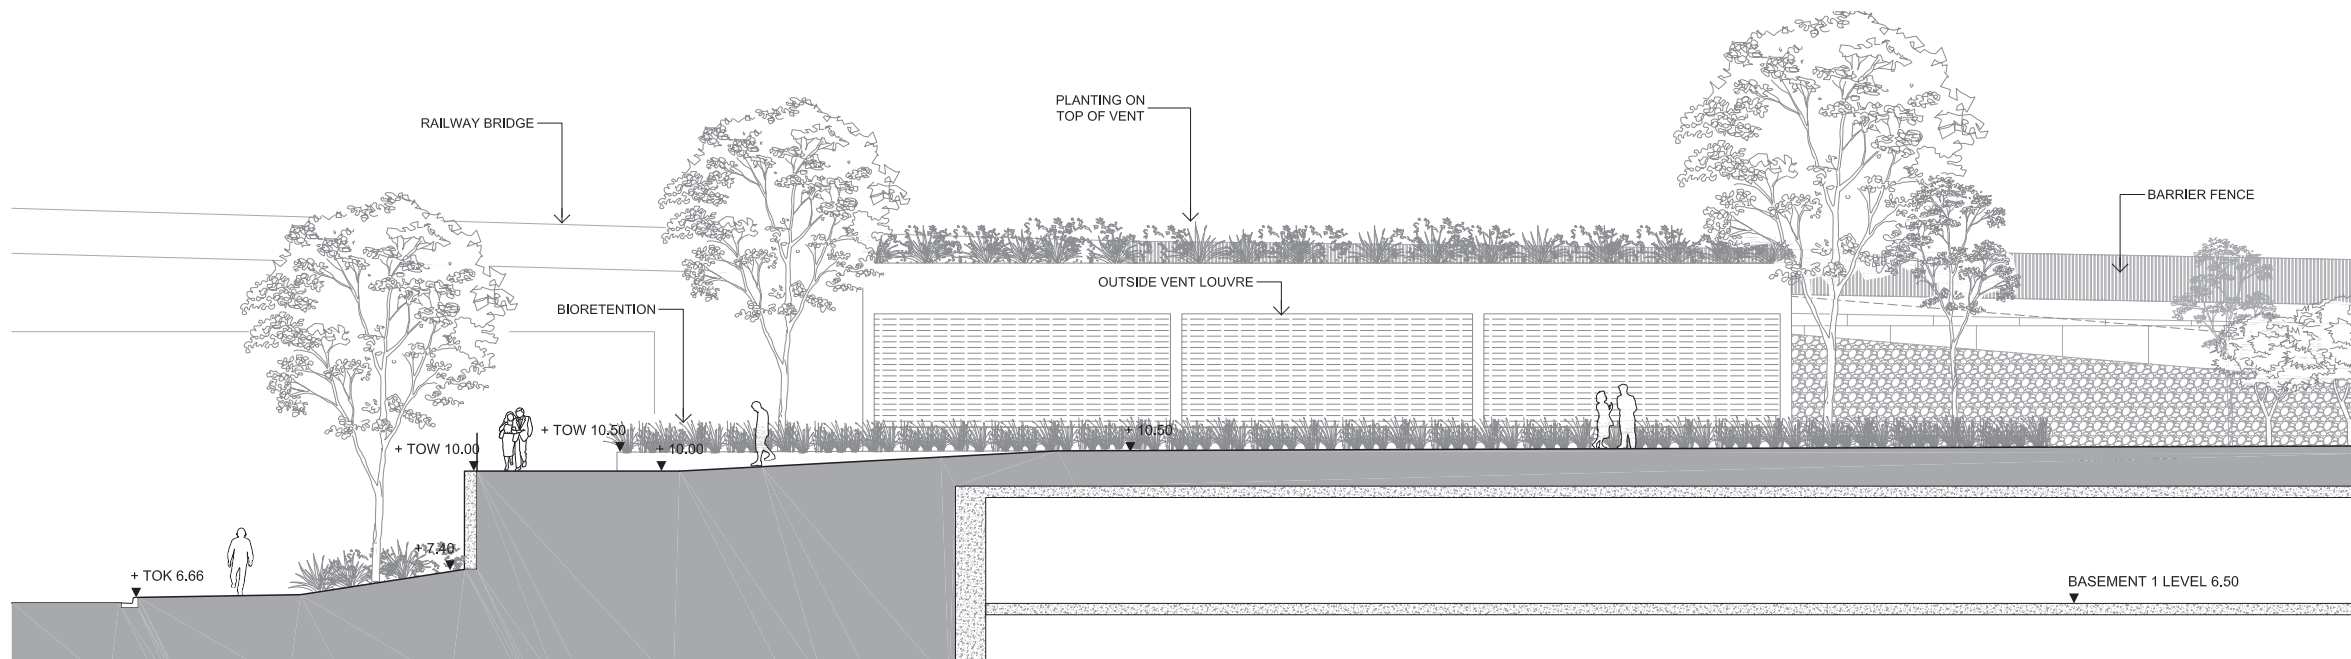
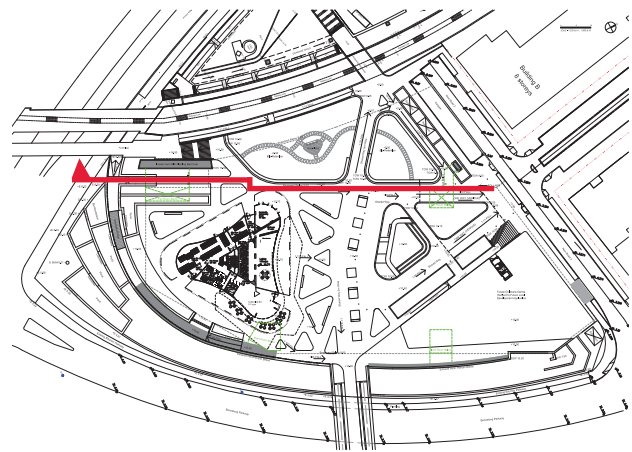


SECTION THROUGH BIORETENTION AND STEPPING STONES
SCALE 1:400 @ A3

DETAILED ELEVATION BELOW

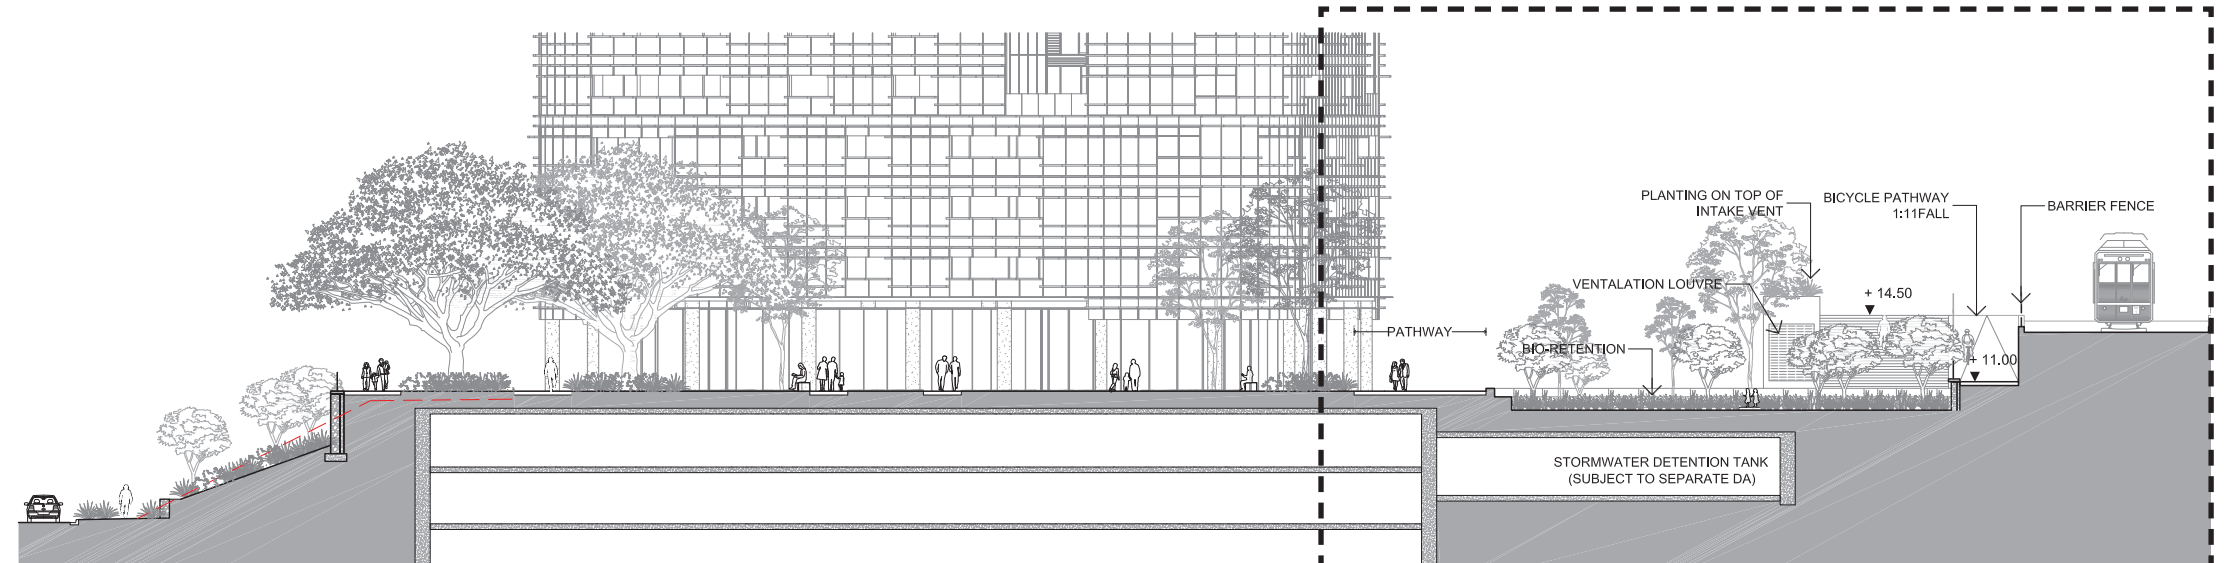


DETAILED ELEVATION OF INTAKE VENT
SCALE 1:200 @ A3

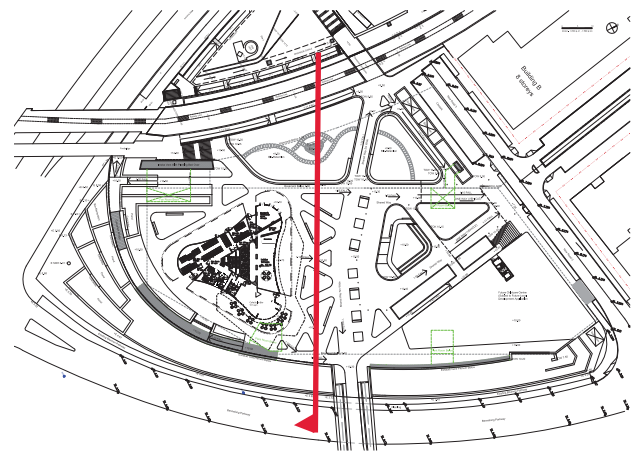

SECTION THROUGH BIORETENTION AND INTAKE VENT

SCALE 1:400 @ A3

DETAILED SECTION BELOW

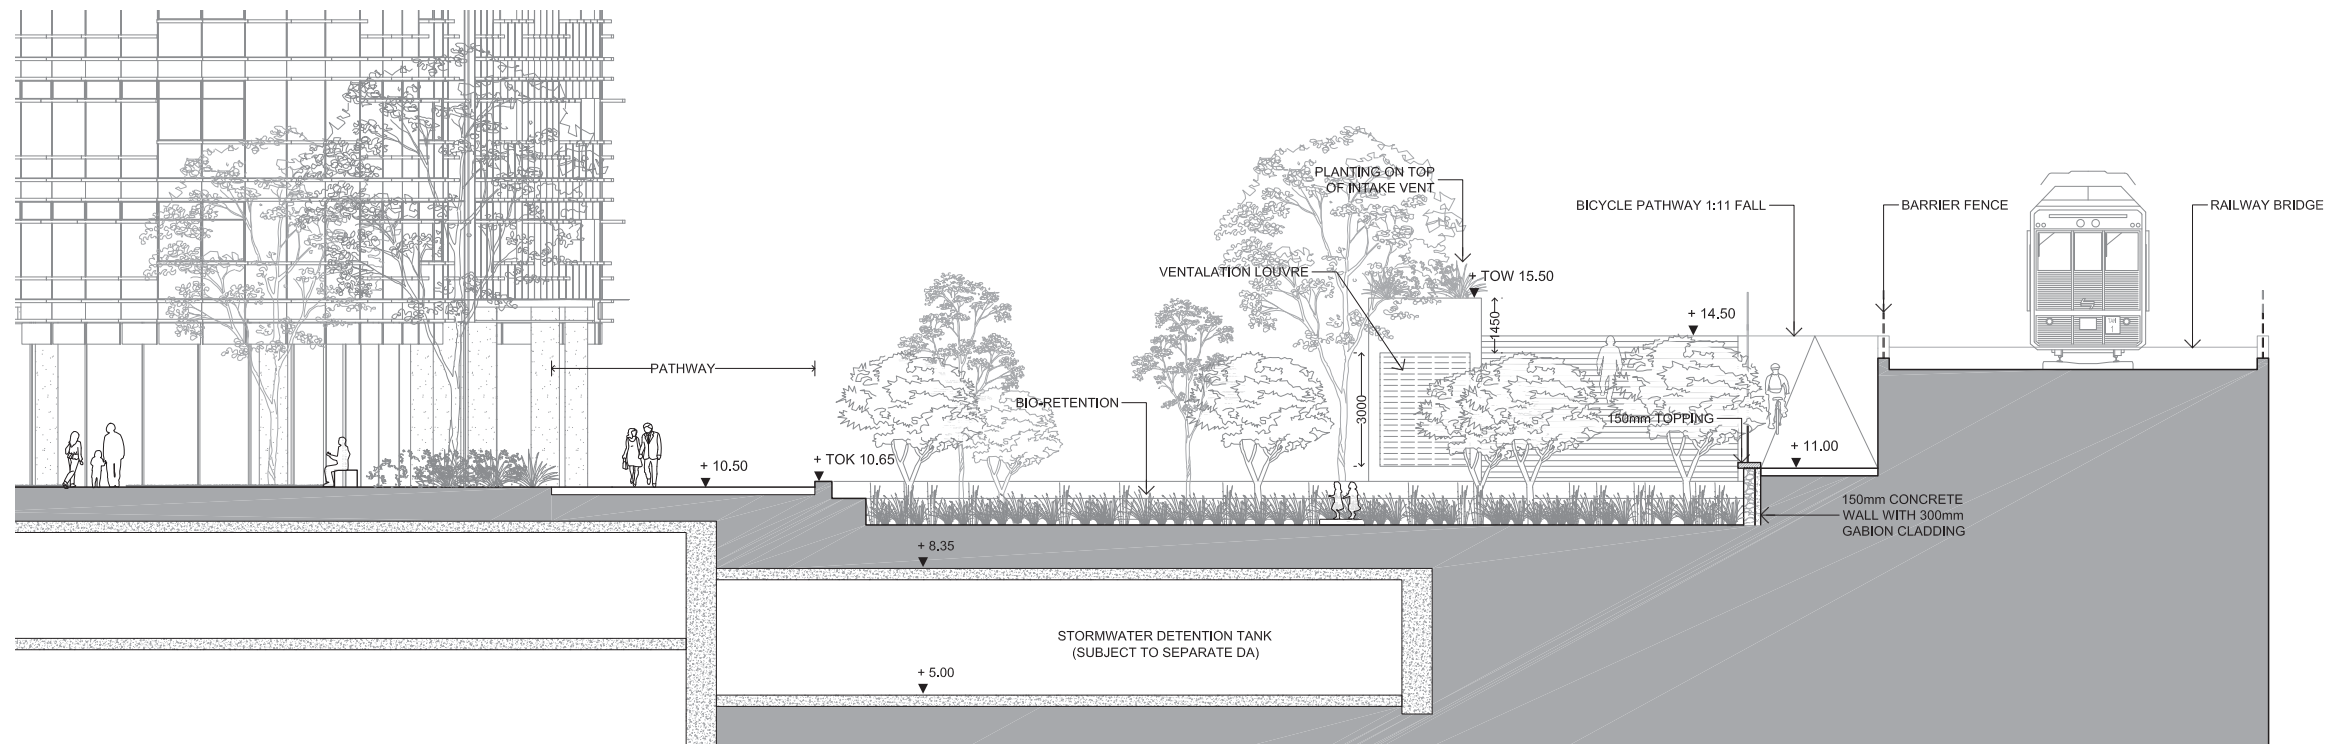

SECTION THROUGH BIORETENTION AND INTAKE VENT

SCALE 1:200 @ A3