



MATERIALS SAMPLE BOARD

Check all dimensions and site conditions prior to commencement of any work, the purchase or ordering of any materials, fittings, plant, services or equipment and the preparation of shop drawings and/or the fabrication of any components.

All drawings to be read in conjunction with all architectural documents and all other consultants documents.

Do not scale drawings - refer to figured dimensions only. Any discrepancies shall immediately be referred to the architect for clarification.

All drawings may not be reproduced or distributed without prior permission from the architect.

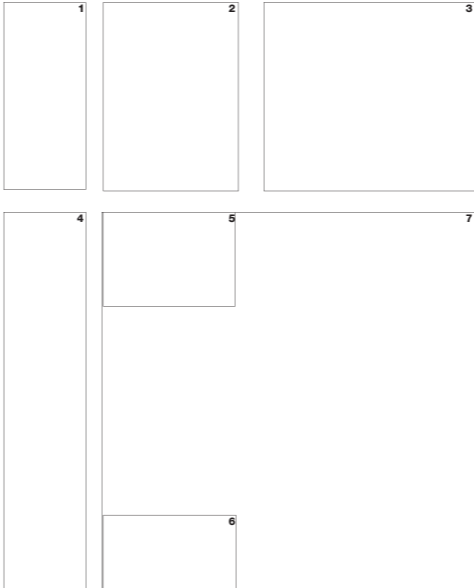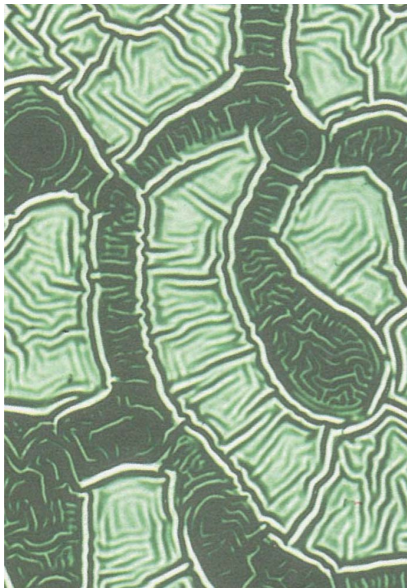


PICTURED

1. In-situ concrete with matt white paint finish.
2. Ceramic frit pattern / printed inter-layer glass panels clad on all walls of vertical slots. Pattern to be designed by recognized artist.
3. Terracotta spandrel panel, in natural eucalyptus inspired hues on all floors of the residential tower facade.
4. Recycled timber vertical slats as barrier and screens to ground floor bike storage and public walkway interfaces.
5. Satin Charcoal Grey anodized aluminium finish on all curtain wall and awning window mullions and frames; vertical slots horizontal louvres.
6. Anodized aluminium finish to all horizontal sunshade panels.
7. Double glazed curtain wall with green tint and low emissivity coating. (Glass size to be determined.)

Revision Summary:

NOT FOR CONSTRUCTION

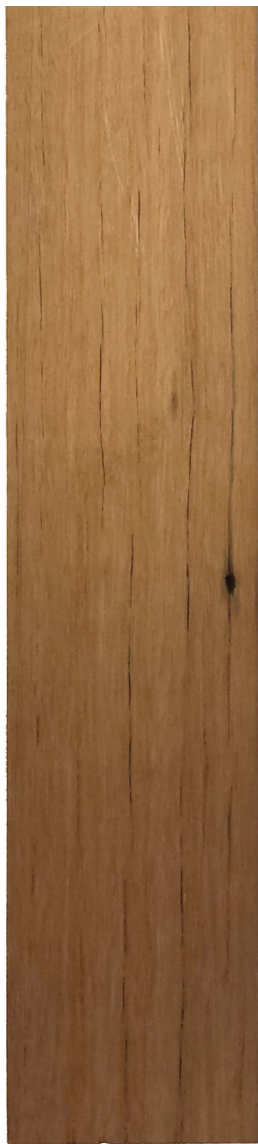

SOUTH FACADE

NORTH FACADE



Revision Date	Description	Initial	Checked
01 05.09.14	For Information	KM	MLS

Site 68
Sydney Olympic Park

Materials Sample Board



Scale NTS

Drawn _____ Checked _____

Project No. S11611

Status DA

Plot Date 16/9/2014 2:56 PM

Plot File S:\11600-11699\611611_ecove_sop\6800_msk\cad\plots\DA...
--\DA08.01[01].dwg

Drawing No. [Revision]

DA08.01[01]

Melbourne 1 Nicholson Street
Melbourne VIC 3000 Australia
T 03 8664 6200 F 03 8664 6300
email mel@batessmart.com.au
http://www.batessmart.com.au

Sydney 43 Brisbane Street
Surry Hills NSW 2010 Australia
T 02 8354 5100 F 02 8354 5199
email syd@batessmart.com.au
http://www.batessmart.com.au

Bates Smart Architects Pty Ltd ABN 68 094 740 986

BATESSMART