



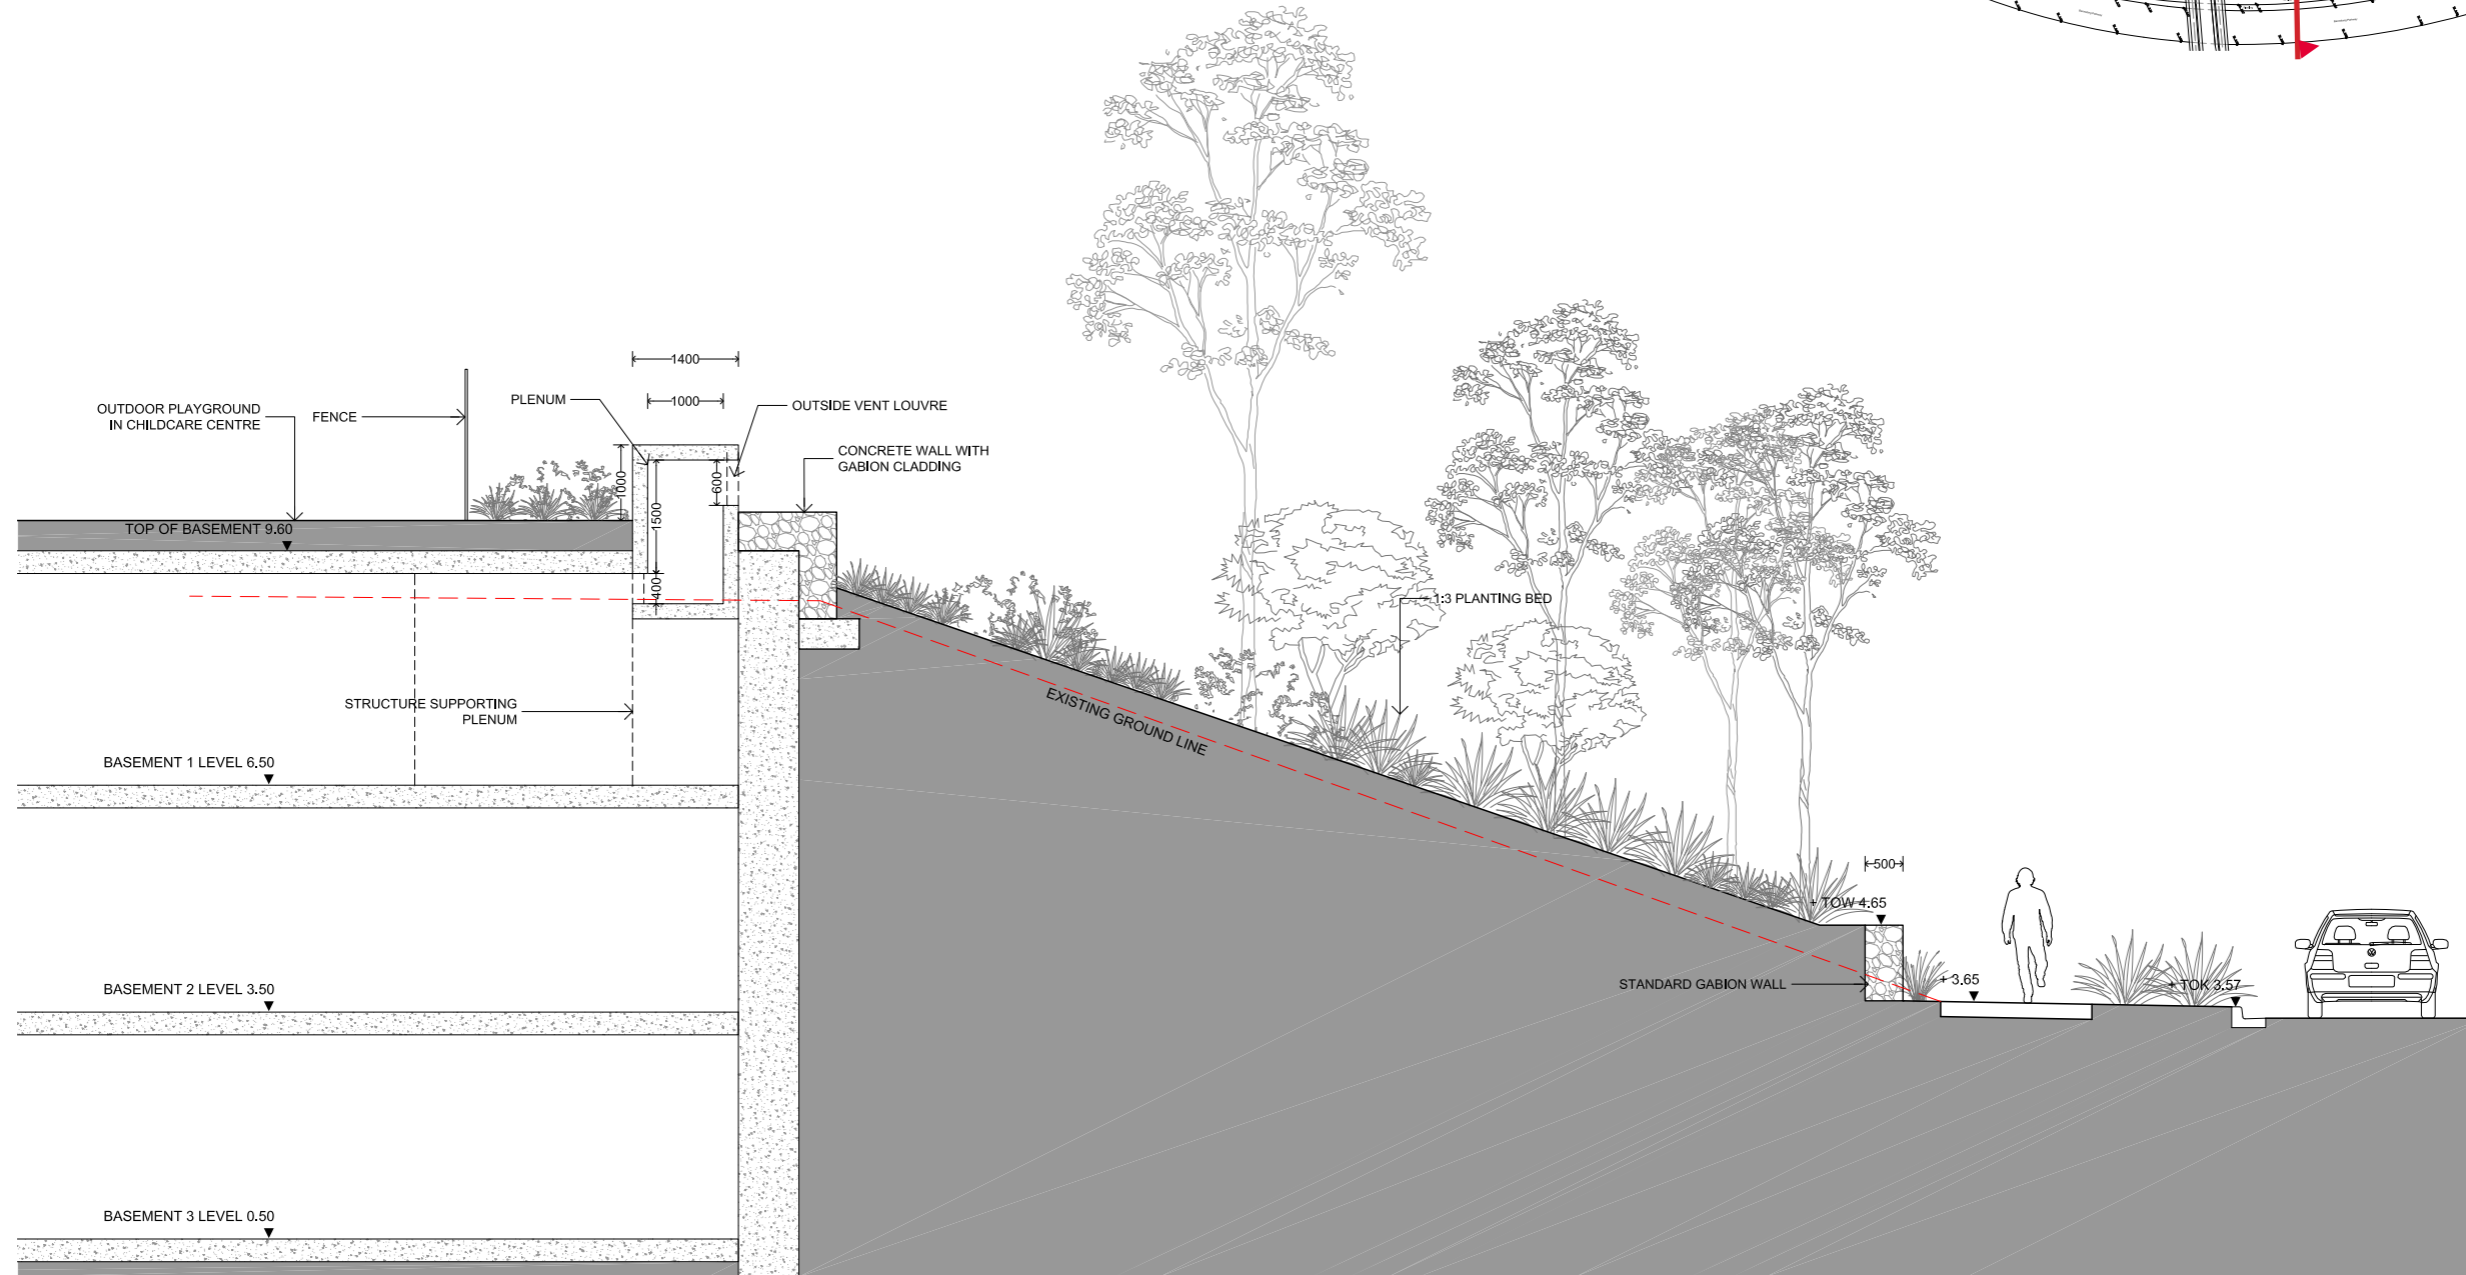



SECTION THROUGH EXHAUST VENT AND PLANTING BED

SCALE 1:100 @ A3

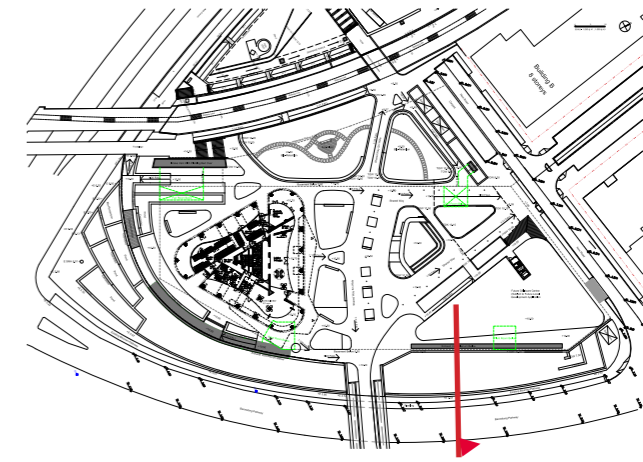

SECTION THROUGH EXHAUST VENT AND PLANTING BED

SCALE 1:100 @ A3

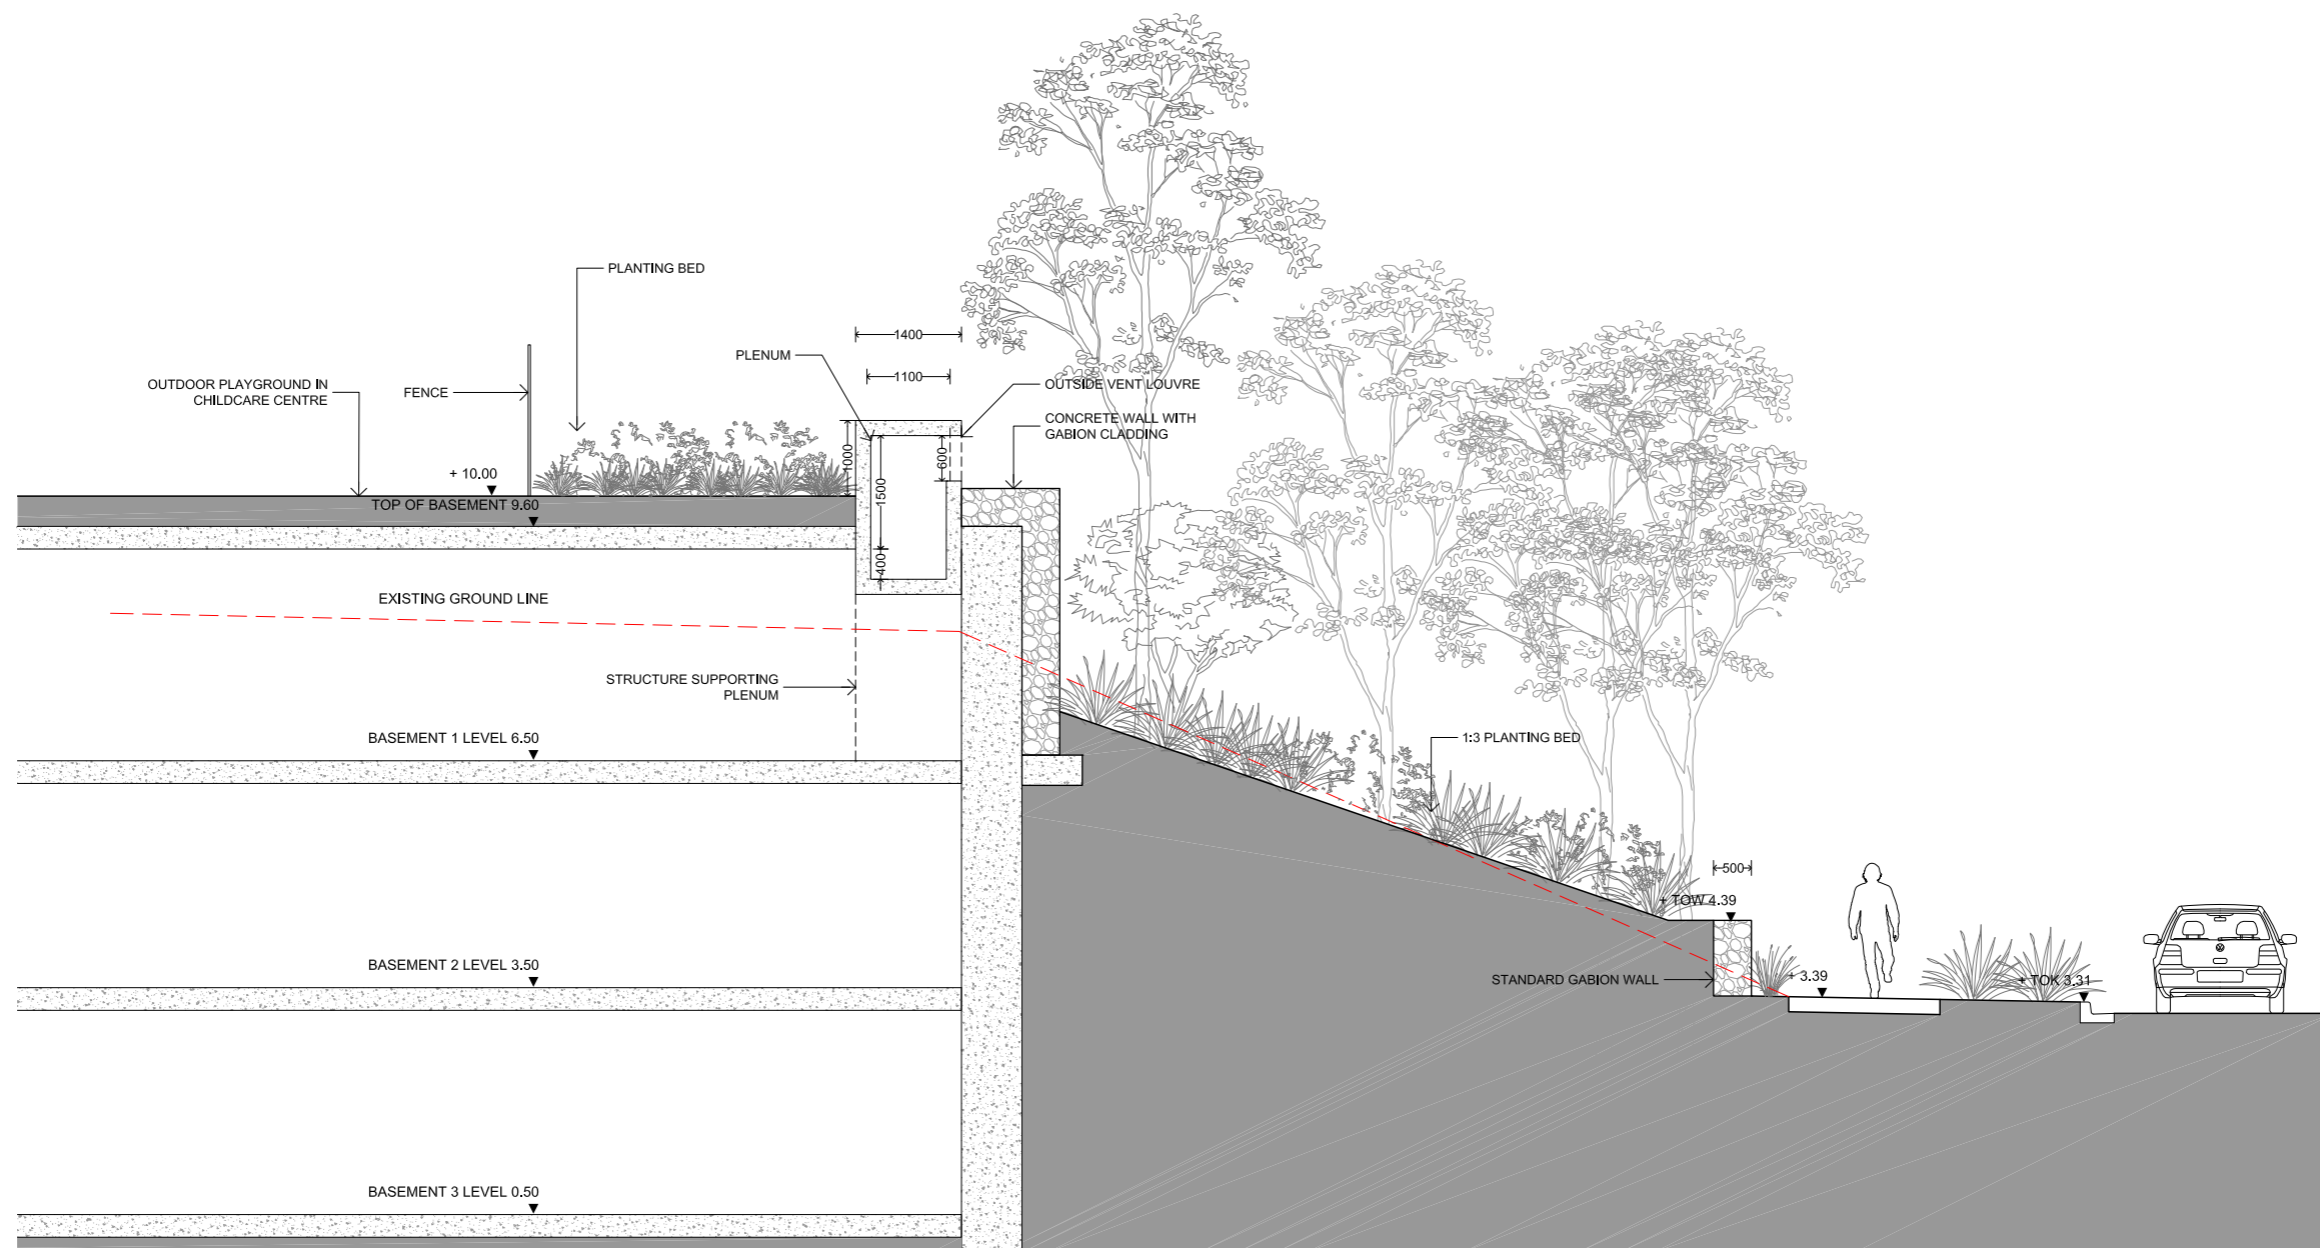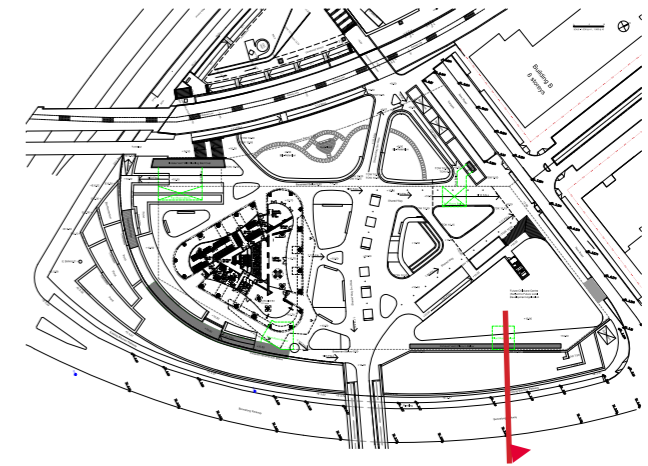

SECTION THROUGH EXHAUST VENT AND PLANTING BED

SCALE 1:100 @ A3