

Notes

1. Staging plan is indicative only.

Stage 2 Stage 1



NSW GOVERNMENT
Planning

Issued under the Environmental Planning and Assessment Act 1979

Approved Section 96 (1A) (1) (2) Modification Application

No. 1 granted on the 12/12/2017

in respect to MP SPD 6611


Signed E. M. [Signature]

Sheet No. 1 of 4

NOT FOR CONSTRUCTION

© Mott MacDonald
This document should not be relied on or used in circumstances other than those for which it was originally prepared and for which Mott MacDonald was commissioned. Mott MacDonald accepts no responsibility for this document to any other party other than the person by whom it was commissioned.

04	13.09.16	BH	Issued for Tender	MSB	SH
03	17.11.15	SF	Issued for Tender	KA	SH
02	06.11.15	SF	Issued for Client Review	KA	SH
01	23.10.15	SF	Issued for Client Review	KA	SH
00	16.10.15	SF	Issued for Client Review	KA	SH
Rev	Date	Drawn	Description	Chk'd	App'd

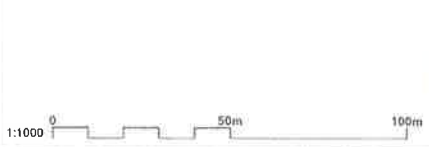

Level 10, 383 Kent Street
Sydney, NSW 2000
Australia
PO Box Q1878
QVB Sydney NSW 1230
T +61 (0)2 9296 6800
W www.mottmac.com.au



Cockle Bay Marine Structures
Tender
Indicative Staging Plan


Designed	MSB	Eng check	KA
Drawn	SF	Coordination	MSB
Dwg check	MSB	Approved	SH
Scale at A1	1:1000	Status	TEN
Rev	04	Sec	STD
Drawing Number	MMD-341498-C-DR-3005		

Notes

- Telescopic pile locations are shown indicatively and may be moved to suit the proprietary pontoon system.

Works Legend

	Construction only element
	Proprietary element

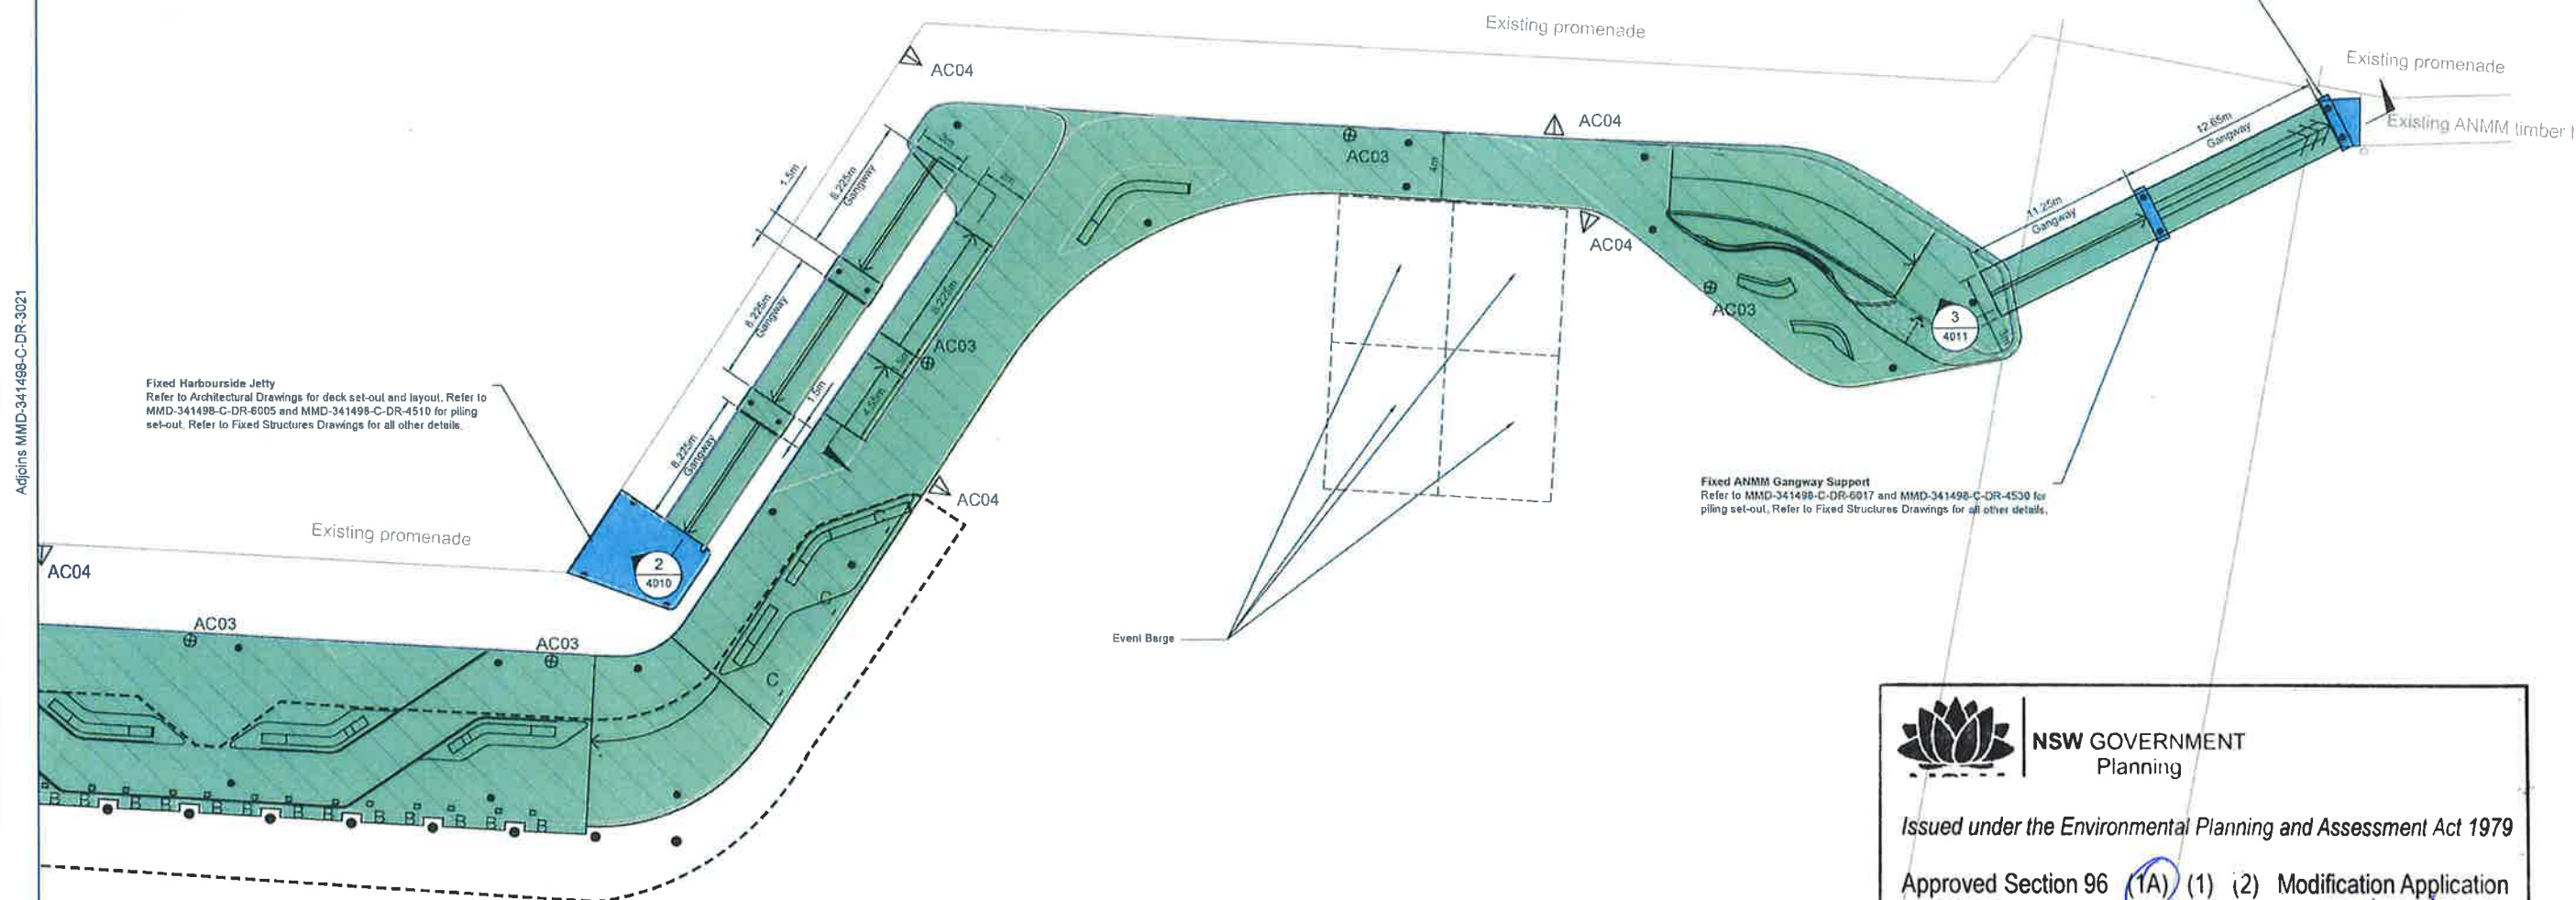

NSW GOVERNMENT
Planning

Issued under the Environmental Planning and Assessment Act 1979

Approved Section 96 (1A) (1) (2) Modification Application

No. 1 granted on the 12/12/2017

in respect to MP 550 6611

Signed E. M. [Signature]

Sheet No. 2 of 4

© Mott MacDonald
This document should not be relied on or used in circumstances other than those for which it was originally prepared and for which Mott MacDonald was commissioned. Mott MacDonald accepts no responsibility for this document to any other party other than the person by whom it was commissioned.

NOT FOR CONSTRUCTION

Rev	Date	Drawn	Description	Ch'kd	App'd
05	13.09.16	BH	Issued for Tender	MSB	SH
04	19.08.16	HSW	Issued for S95	MSB	SH
03	17.11.15	SF	Issued for Tender	KA	SH
02	06.11.15	SF	Issued for Client Review	KA	SH
01	23.10.15	SF	Issued for Client Review	KA	SH
00	16.10.15	SF	Issued for Client Review	KA	SH

1:200 0 10m 20m



Mott MacDonald

Level 10 383 Kent Street
Sydney, NSW 2000
Australia
PO Box 61676
Sydney NSW 1515
T +61 (0)2 9096 6000
W www.mottmacdonald.com.au



**Sydney Harbour
Foreshore Authority**


Cockle Bay Marine Structures
Tender
Layout Plan - West
Sheet 3 of 3

Designed	MSB	Eng check	KA
Drawn	SF	Coordination	MSB
Dwg check	MSB	Approved	SH
Scale at A1	1:200	Status	TEN
Rev	05	Sec	STD
Drawing Number	MMD-341498-C-DR-3022		

P:\Sydney Projects\341498-C-DR-3022\341498-C-DR-3022.dwg Sep 14, 2016 4:45PM F1663261

Notes

1. Fixed structures shown indicatively. For details refer to structural drawings.
2. Treadplates are to comply with AS3962.
3. Handrails and balustrades not shown for clarity.

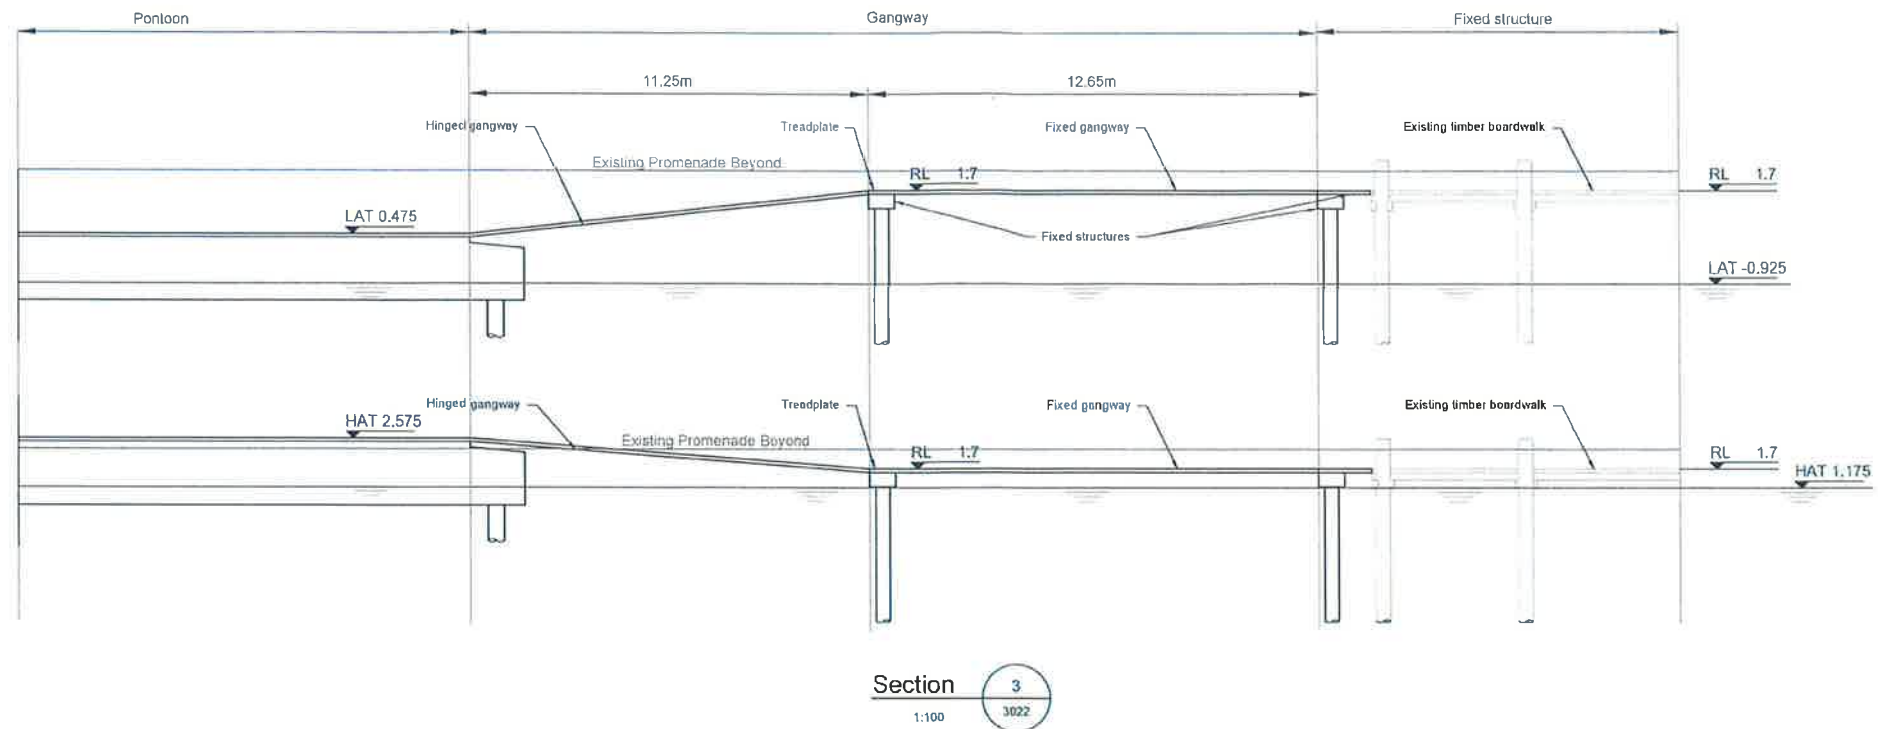

NSW GOVERNMENT
Planning

Issued under the Environmental Planning and Assessment Act 1979

Approved Section 96 (1A) (1) (2) Modification Application

No. 1 granted on the 12/12/2017

in respect to MP 500 6611

Signed E.M. [Signature]

Sheet No. 3 of 4

© Mott MacDonald
This document should not be relied on or used in circumstances other than those for which it was originally prepared and for which Mott MacDonald was commissioned. Mott MacDonald accepts no responsibility for this document to any other party other than the person by whom it was commissioned.

NOT FOR CONSTRUCTION

Rev	Date	Drawn	Description	Chk'd	App'd
02	13.09.16	BH	Issued for Tender	MSB	SH
01	19.08.16	HSW	Issued for S96	MSB	SH

1:100 0 5m 10m





Level 10, 383 Kent Street
Sydney, NSW 2000
Australia
PO Box Q1078
DVB Sydney NSW 1230
T +61 (0)2 9058 6800
W www.mottmac.com.au



Title
Cockle Bay Marine Structures
Tender
Long Sections - West
Sheet 2 of 2


Designed	MSB	Eng check	RH
Drawn	HSW	Coordination	MSB
Dwg check	MSB	Approved	SH
Scale at A1	1:100	Status	TEN
Rev	02	Sec	STD
Drawing Number MMD-341498-C-DR-4011			

Sheet No. 4 of 4

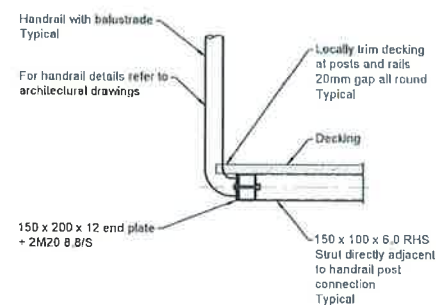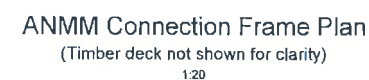


Section 3


(Similar for post and rail)
Note: No strut at rail connection

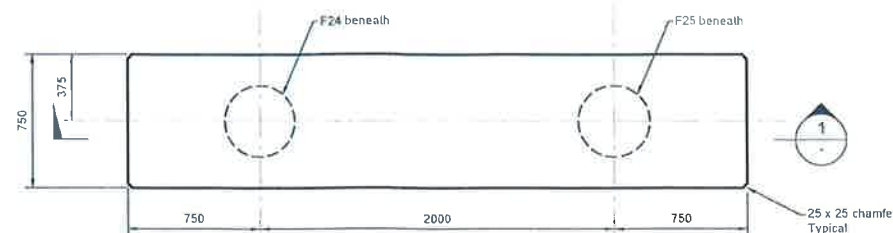

HS1 - Plan
(Reinforcement not shown for clarity)
1:20

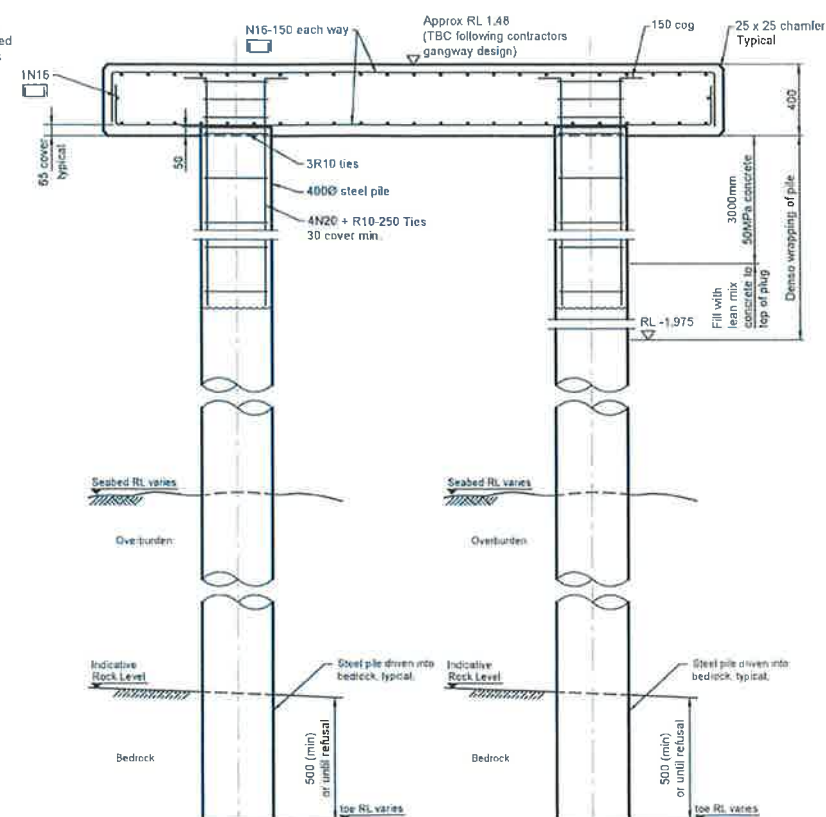

Section 1

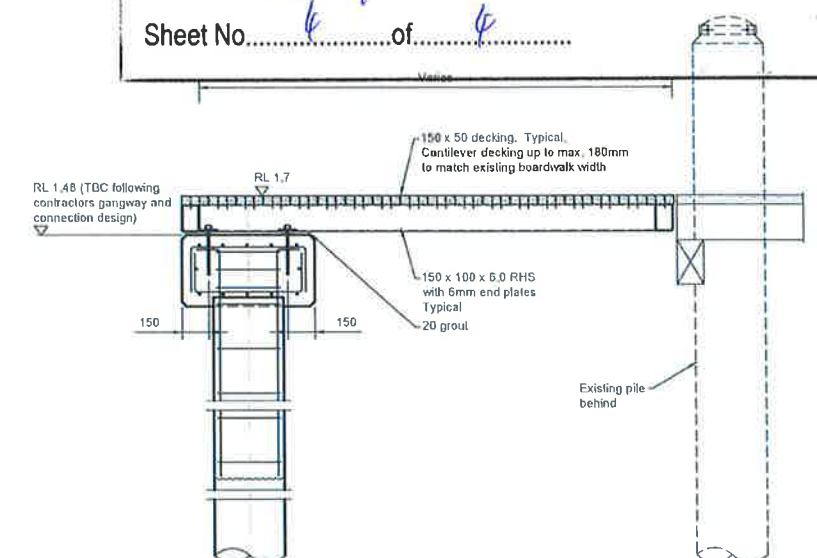

(Gangway not shown for clarity)

Section 2

Fixed structure timber piles (F) West					
Pile Number	Indicative Bedrock Level (mAHD)	Indicative Seabed Level (mAHD)	Pile cut-off level (mAHD)	Dimensions (mm)	Coordinates to MGA
24	-6.2	-1.9	1.13	O.D. = 400, I = 12.7	E 333446.756 N 8250758.397
25	-6.2	-1.9	1.13	O.D. = 400, I = 12.7	E 333448.841 N 8250759.426
26	-6.2	-0.5	1.13	O.D. = 400, I = 12.7	E 333441.300 N 8250769.812
27	-6.2	-0.5	1.13	O.D. = 400, I = 12.7	E 333443.093 N 8250770.697

Note:
1. For Decorative Timber Piles (T) details refer to 6013.
2. The Contractor shall probe the seabed to confirm bed rock levels prior to installation of piles.

NOT FOR CONSTRUCTION



Level 10, 383 Kent Street
Sydney, NSW 2000
Australia
PO Box Q1678
QVB Sydney NSW 1230
T +61 (0)2 5096 6800
www.mylifeline.com.au



**Sydney Harbour
Foreshore Authority**

Title Cockle Bay Marine Structures
Developed Design
Fixed Structures
Details Sheet 7 of 7

Designed	MSB		Eng check	RH	
Drawn	HSW		Coordination	MSB	
Dwg check	MSB		Approved	SH	
Scale at A1	1:20	S/atus	Rev	00	Sec STD
Drawing Number MMD-341498-S-DR-6017					