

SCALE 1:200 000 0 2000 4000 8000 12 000 16 000 20 000 metres

SOURCE: MONTHEATH & POWYS - PEA 2014

© COPYRIGHT of this design and plan is the property of ACOR Consultants (NNSW) Pty Ltd, ACN 152 876 910 ATF The ACOR (NNSW) Unit Trust ABN 90 938 224 844, all rights reserved. It must not be used, modified, reproduced or copied wholly or in part without written permission from ACOR Consultants (NNSW) Pty Ltd. ACOR Consultants is a trademark licensed to ACOR Consultants (NNSW) Pty Ltd by ACOR Consultants Pty Ltd.

ACOR Consultants (NNSW) Pty Ltd

Level 1, 54 Union Street
Cooks Hill, Newcastle NSW 2300
T +61 2 4926 4811



ENGINEERS | MANAGERS | INFRASTRUCTURE PLANNERS | DEVELOPMENT CONSULTANTS


Drawing Title
**MARTINS CREEK QUARRY
LOCALITY PLAN**

Project No.
NE140152

Scale
1:200000 @ A4

Figure No.
1

Issue
A

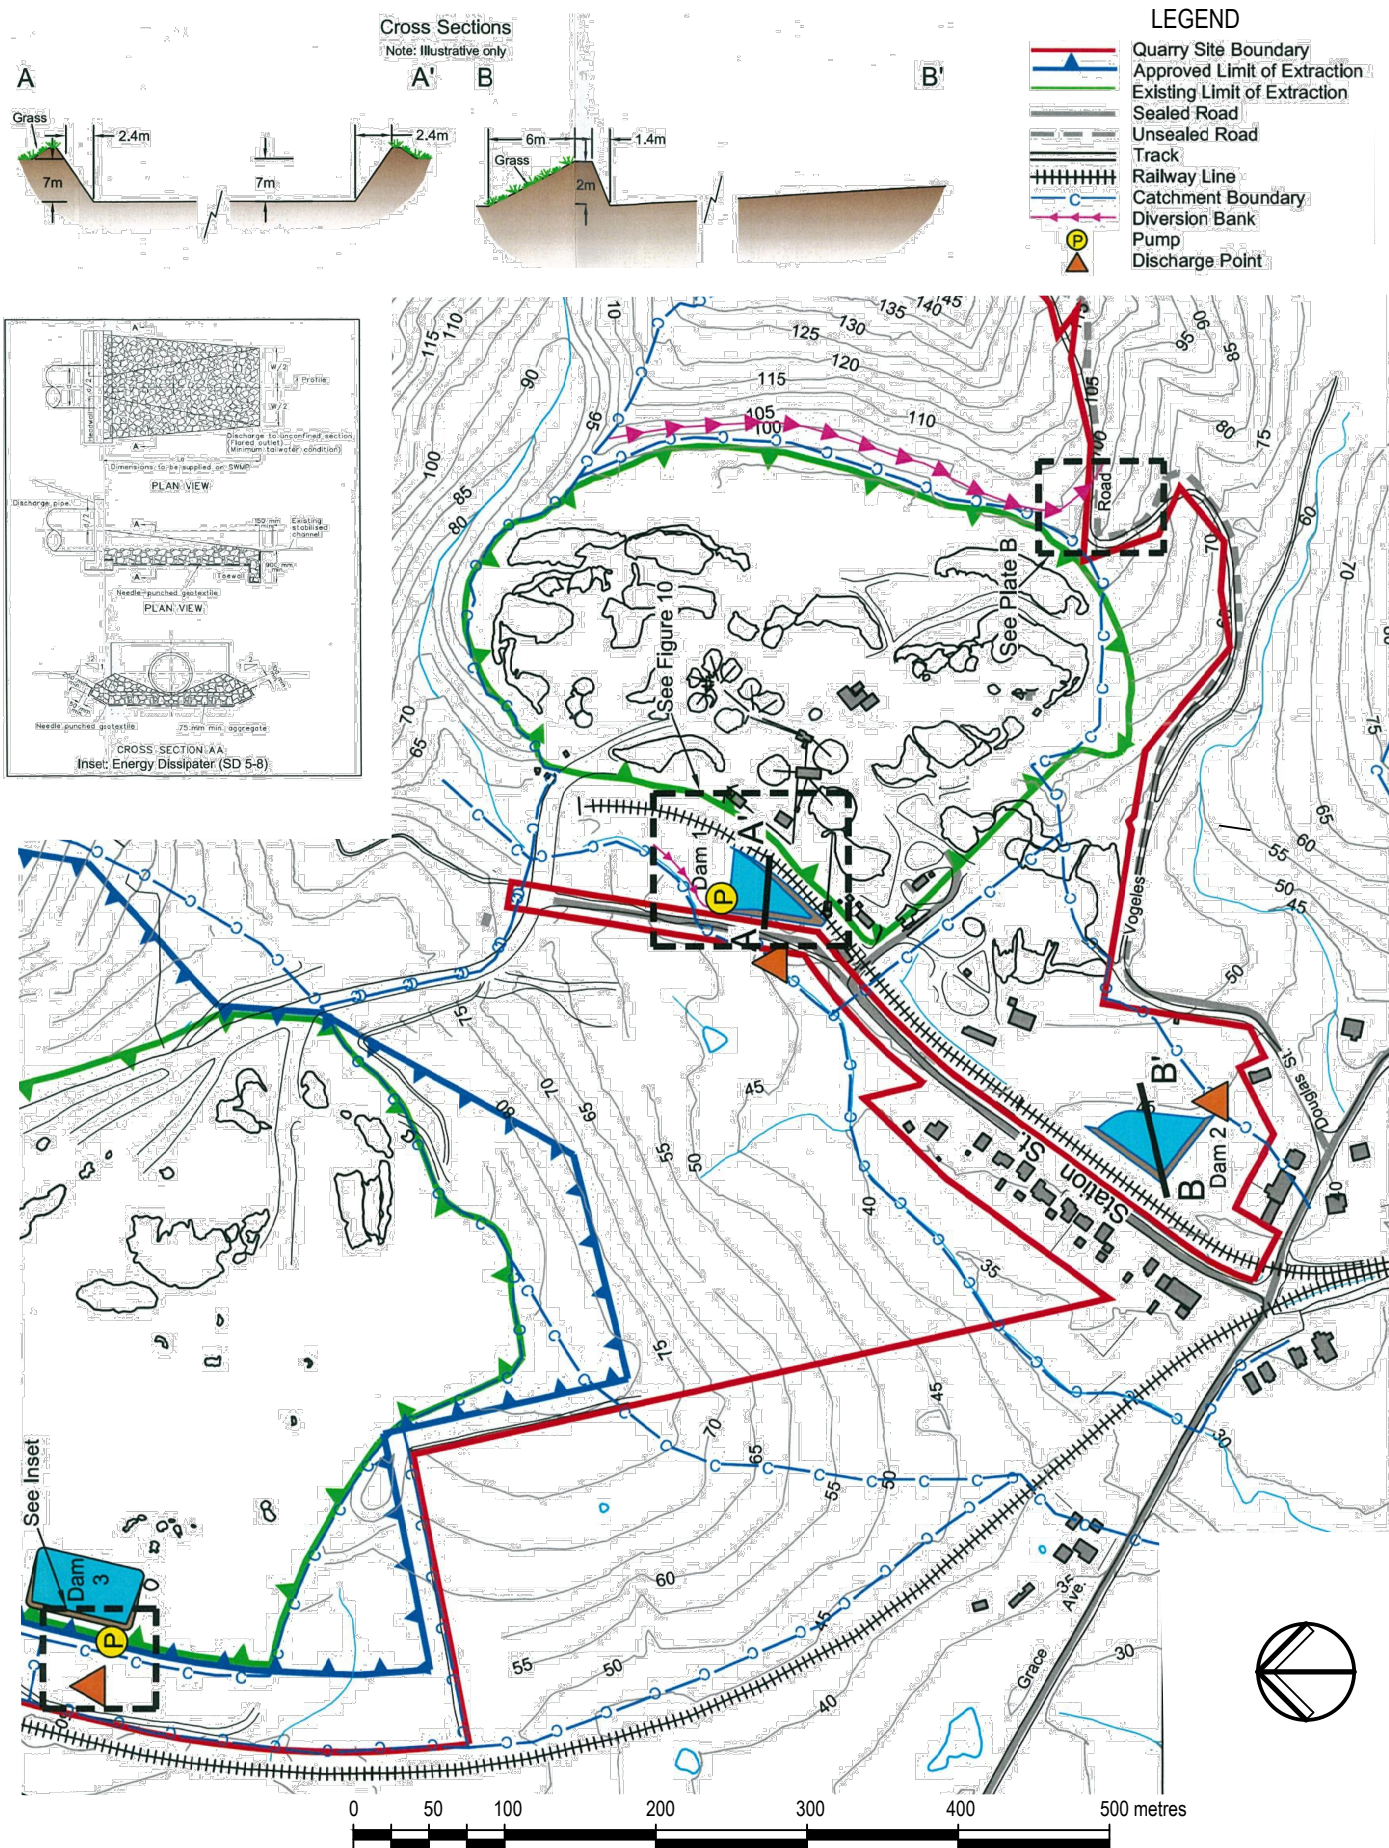

SOURCE: EPL AND EPA FILE LIC09/27

© COPYRIGHT of this design and plan is the property of ACOR Consultants (NSW) Pty Ltd, ACN 152 876 910 ATF The ACOR (NSW) Unit Trust ABN 90 938 224 844, all rights reserved. It must not be used, modified, reproduced or copied wholly or in part without written permission from ACOR Consultants (NSW) Pty Ltd. ACOR Consultants is a trademark licensed to ACOR Consultants (NSW) Pty Ltd by ACOR Consultants Pty Ltd.

ACOR Consultants (NSW) Pty Ltd

Level 1, 54 Union Street
Cooks Hill, Newcastle NSW 2300
T +61 2 4926 4811




Drawing Title
**MARTINS CREEK QUARRY
LOCATION OF DAMS**

Project No.
NE140152


Scale
1:5000 @ A4

Figure No.
2

Issue
A

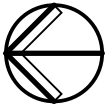

Martins Creek Quarry Description
of Buildings and Structures

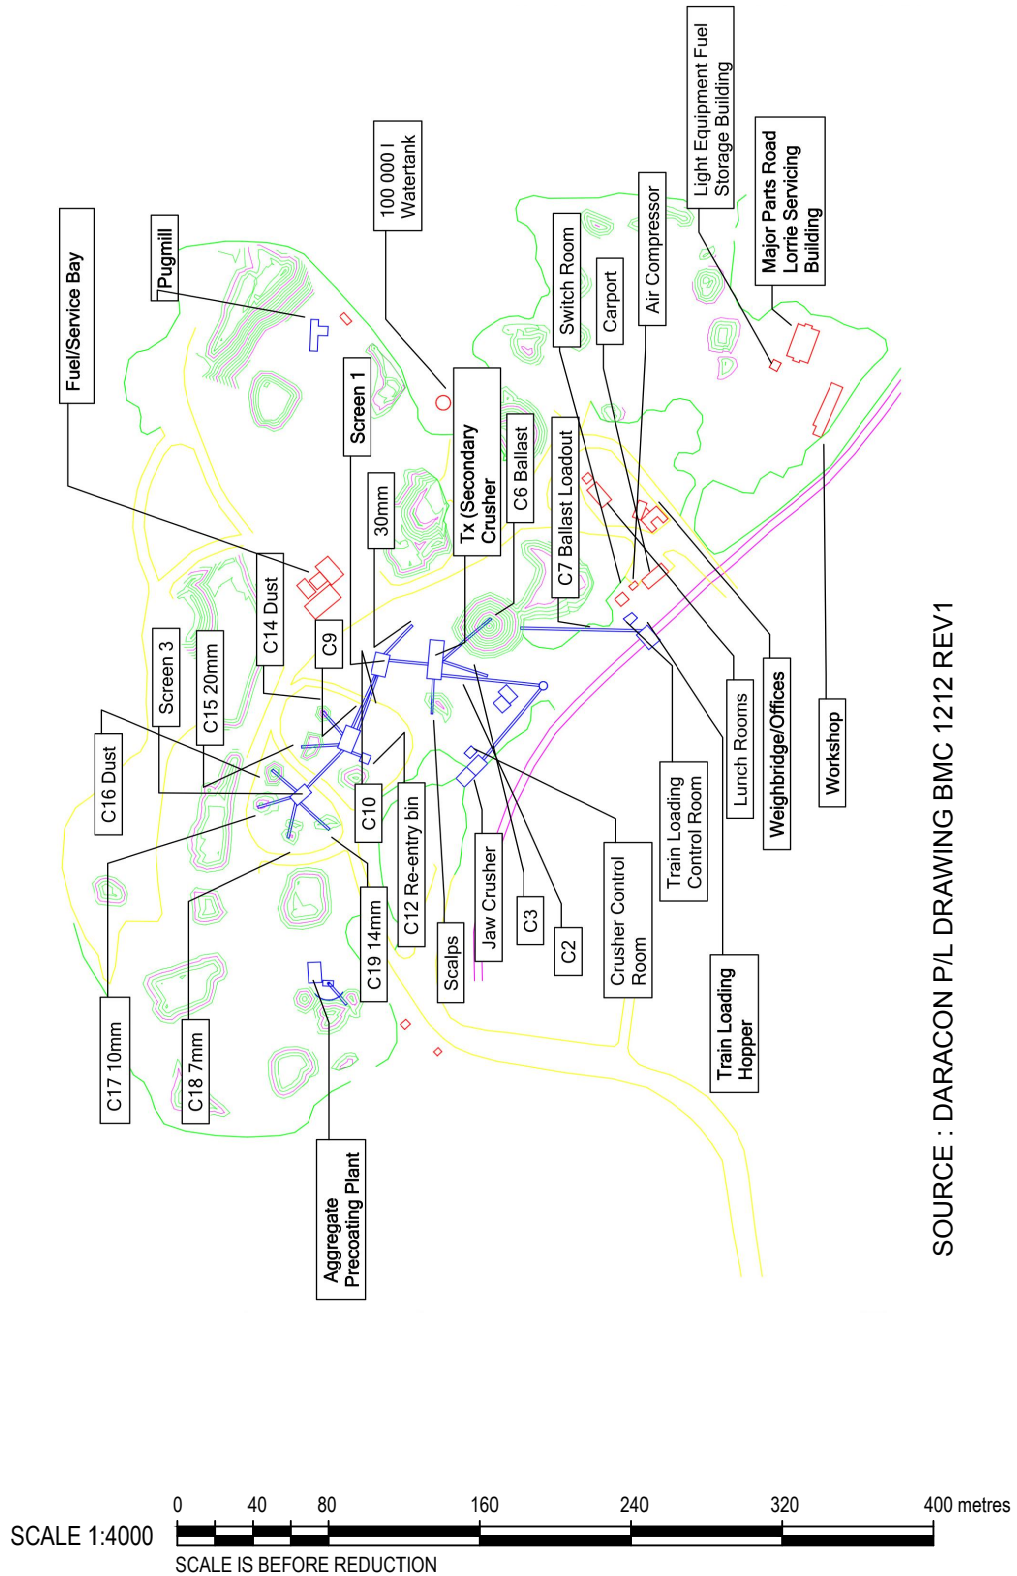

SOURCE : DARACON P/L DRAWING BMC 1212 REV1

© COPYRIGHT of this design and plan is the property of ACOR Consultants (NNSW) Pty Ltd, ACN 152 876 910 ATF The ACOR (NNSW) Unit Trust ABN 90 938 224 844, all rights reserved. It must not be used, modified, reproduced or copied wholly or in part without written permission from ACOR Consultants (NNSW) Pty Ltd. ACOR Consultants is a trademark licensed to ACOR Consultants (NNSW) Pty Ltd by ACOR Consultants Pty Ltd.

ACOR Consultants (NNSW) Pty Ltd
Level 1, 54 Union Street
Cooks Hill, Newcastle NSW 2300
T +61 2 4926 4811



ENGINEERS | MANAGERS | INFRASTRUCTURE PLANNERS | DEVELOPMENT CONSULTANTS


Drawing Title
**MARTINS CREEK QUARRY
QUARRY PLANT AREAS**

Project No.
NE140152

Scale
1:4000 @ A4

Figure No.
4A

Issue
A

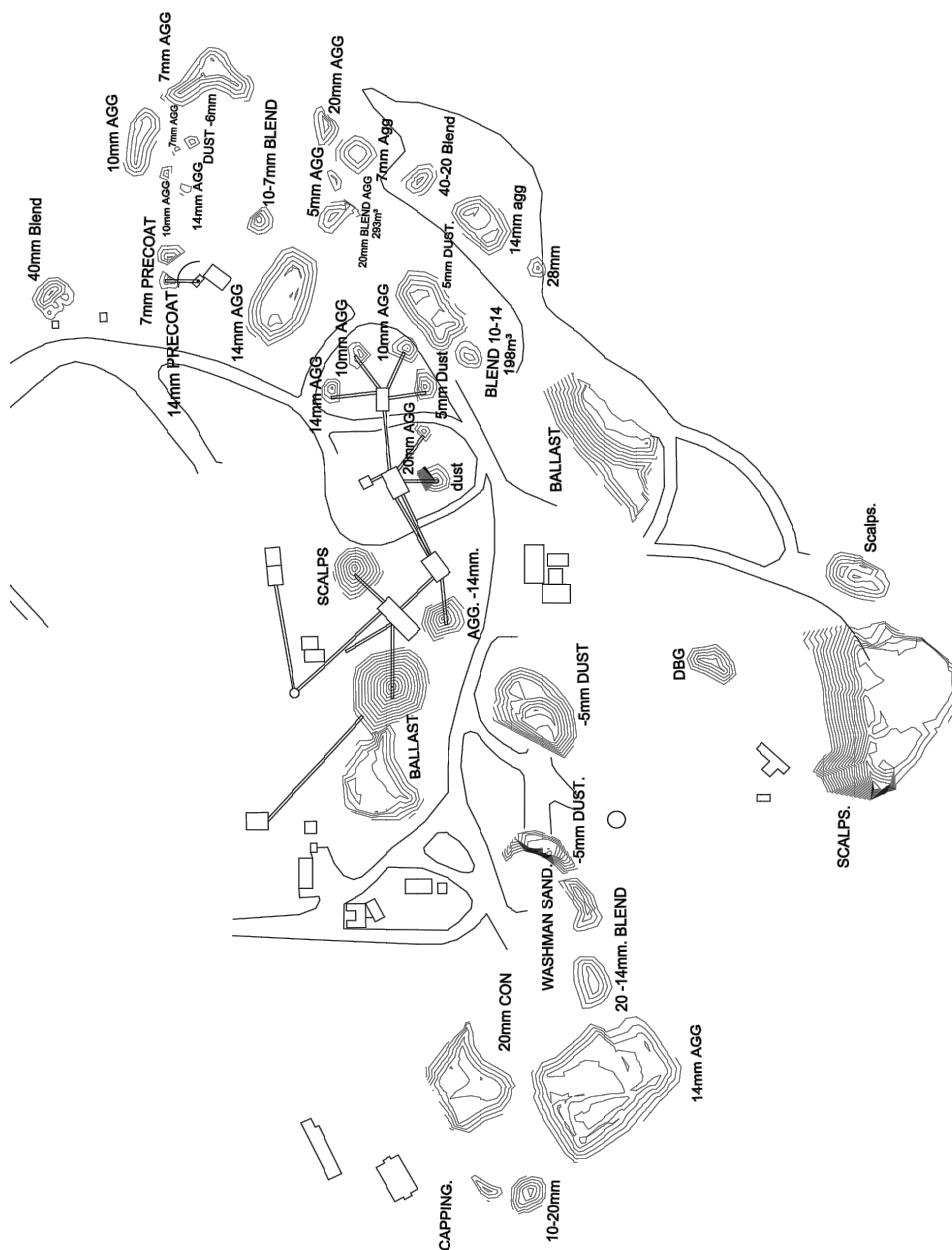

SOURCE : DARACON P/L DRAWING BMC 1

© COPYRIGHT of this design and plan is the property of ACOR Consultants (NNSW) Pty Ltd, ACN 152 876 910 ATF The ACOR (NNSW) Unit Trust ABN 90 938 224 844, all rights reserved. It must not be used, modified, reproduced or copied wholly or in part without written permission from ACOR Consultants (NNSW) Pty Ltd. ACOR Consultants is a trademark licensed to ACOR Consultants (NNSW) Pty Ltd by ACOR Consultants Pty Ltd.

Issue
A



SCALE 1:3000


SOURCE : PARSONS BRINCKERHOFF DRAWING 2122748A-001-CIV-0001_A

Issue	A
-------	---




ENGINEERS | MANAGERS | INFRASTRUCTURE PLANNERS | DEVELOPMENT CONSULTANTS

Doc 08 2015 - 8:55 am P:\JUNE\2015\Step 8 D. Martine Camk\Quarry\Quarry\JUNE\2015\QC 50.docx

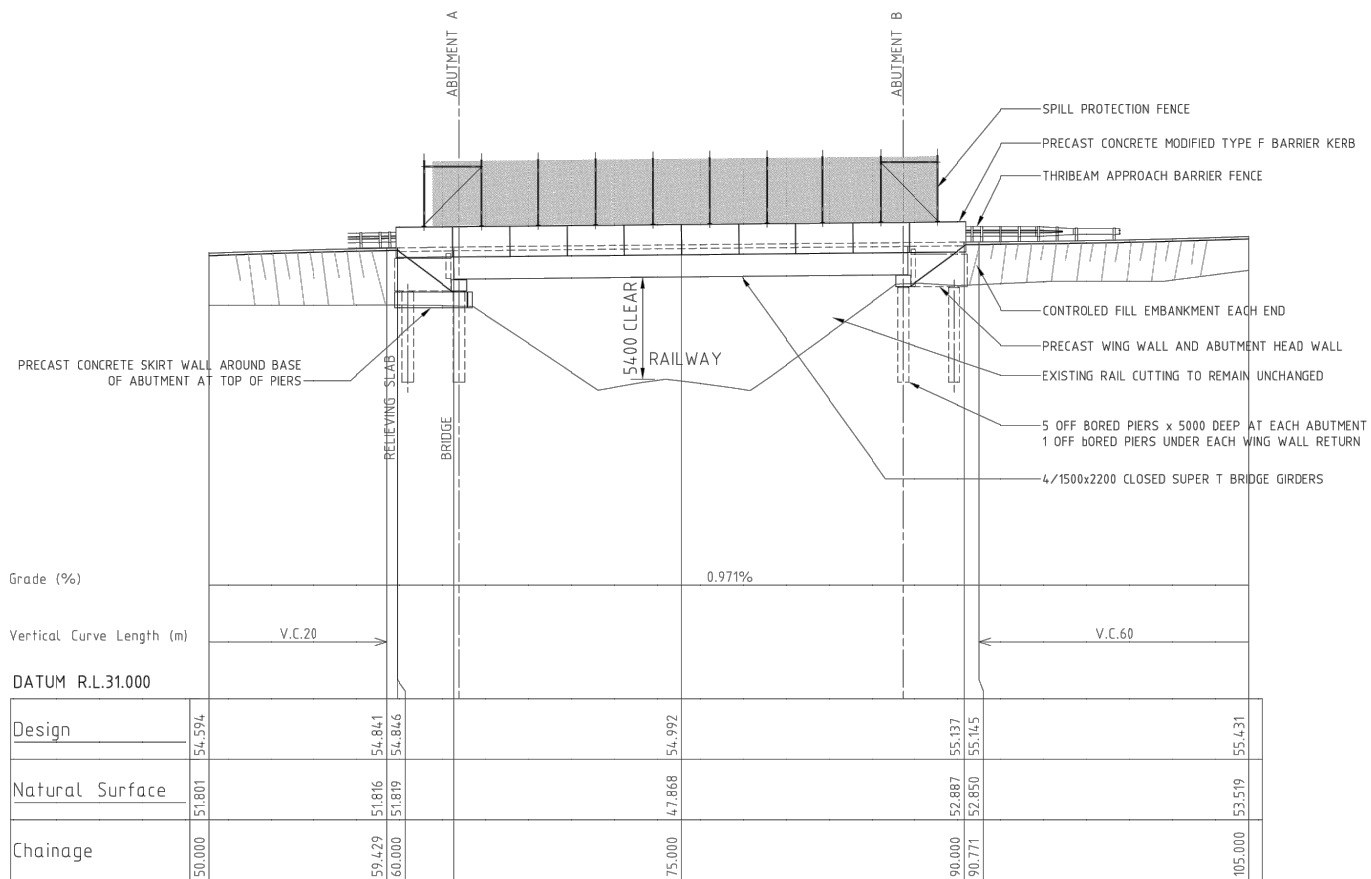


TYPICAL BRIDGE ELEVATION - OPTION 3

SCALE 1:400

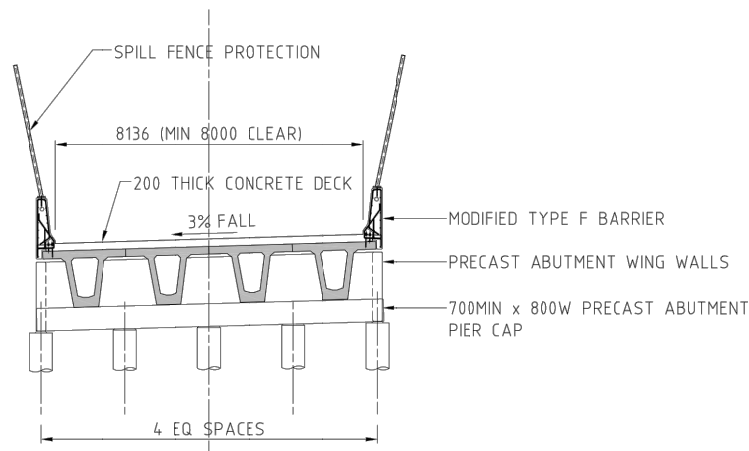

TYPICAL BRIDGE ABUTMENT B SECTION - OPTION 3

SCALE 1:400

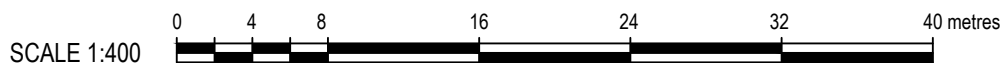

SOURCE : PARSONS BRINCKERHOFF DWG 2122748A-001-CIV-0010_A

© COPYRIGHT of this design and plan is the property of ACOR Consultants (NSW) Pty Ltd, ACN 152 876 910 ATF The ACOR (NSW) Unit Trust ABN 90 938 224 844, all rights reserved. It must not be used, modified, reproduced or copied wholly or in part without written permission from ACOR Consultants (NSW) Pty Ltd. ACOR Consultants is a trademark licensed to ACOR Consultants (NSW) Pty Ltd by ACOR Consultants Pty Ltd.

ACOR Consultants (NSW) Pty Ltd

Level 1, 54 Union Street
Cooks Hill, Newcastle NSW 2300
T +61 2 4926 4811



Drawing Title
**MARTINS CREEK QUARRY
PROPOSED NEW SITE ACCESS - BRIDGE**

Project No.
NE140152


Scale
1:400 @ A4

Figure No.
5B

Issue
A



ENGINEERS | MANAGERS | INFRASTRUCTURE PLANNERS | DEVELOPMENT CONSULTANTS

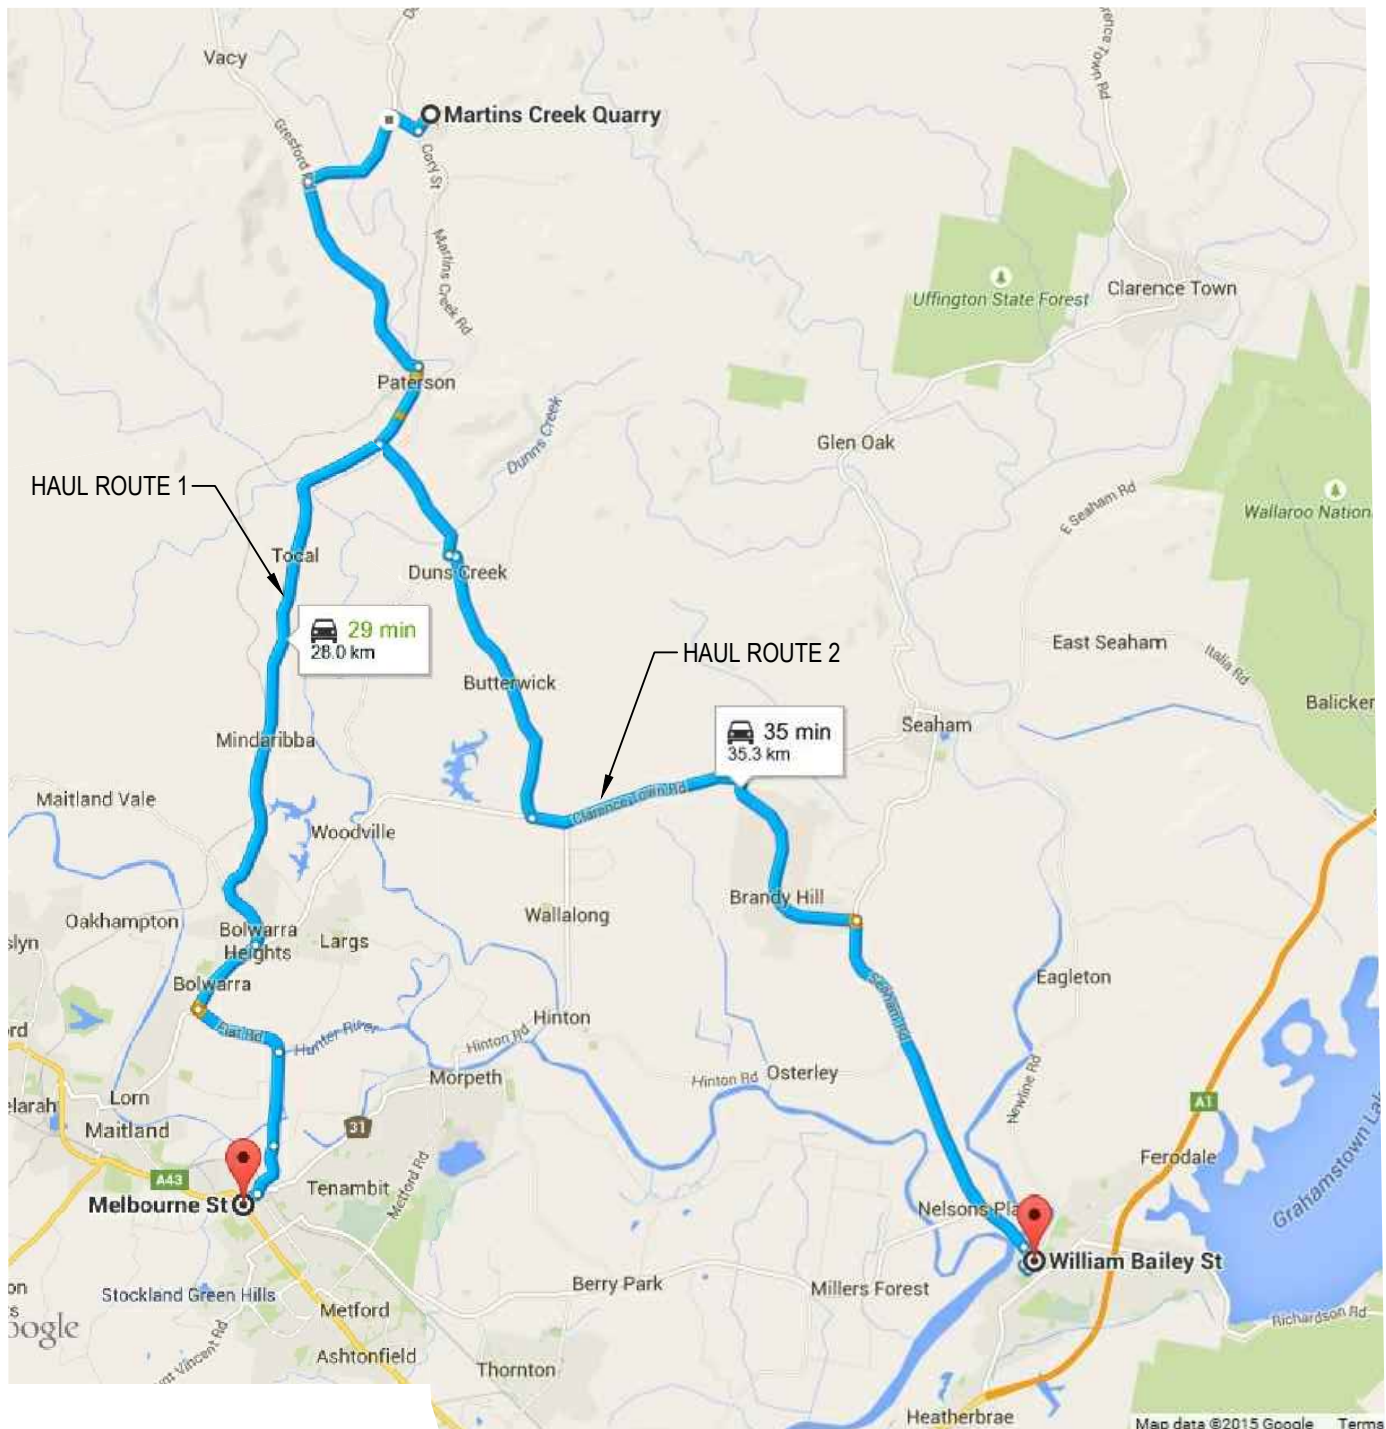

SCALE 1:15000

0 1500 3000 6000 9 000 12 000 15 000 metres

SOURCE: GOOGLE MAPS

© COPYRIGHT of this design and plan is the property of ACOR Consultants (NNSW) Pty Ltd, ACN 152 876 910 ATF The ACOR (NNSW) Unit Trust ABN 90 938 224 844, all rights reserved. It must not be used, modified, reproduced or copied wholly or in part without written permission from ACOR Consultants (NNSW) Pty Ltd. ACOR Consultants is a trademark licensed to ACOR Consultants (NNSW) Pty Ltd by ACOR Consultants Pty Ltd.

ACOR Consultants (NNSW) Pty Ltd
Level 1, 54 Union Street
Cooks Hill, Newcastle NSW 2300
T +61 2 4926 4811




Drawing Title
**MARTINS CREEK QUARRY
ROAD TRANSPORT ROUTES**

Project No.
NE140152

Scale
1:15000 @ A4


Figure No.
6

Issue
B

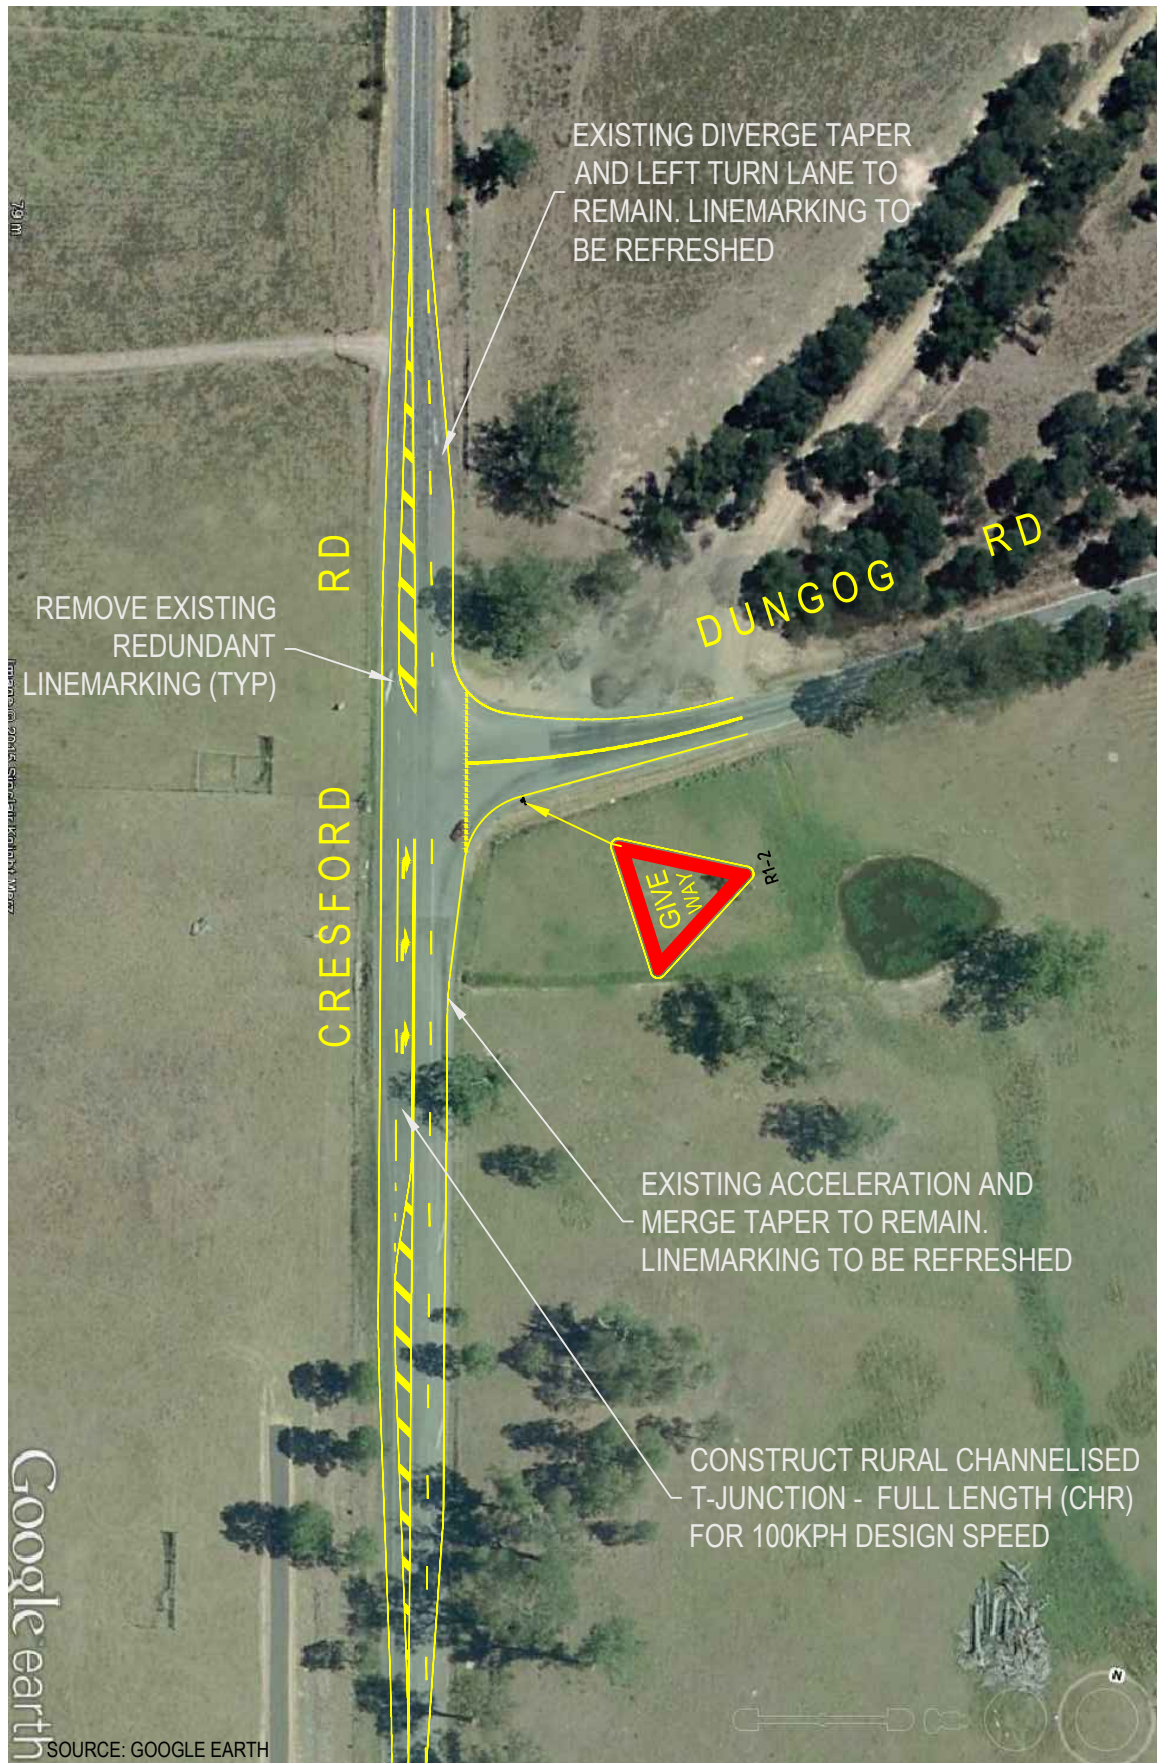

SOURCE: GOOGLE EARTH

SCALE 1:1500

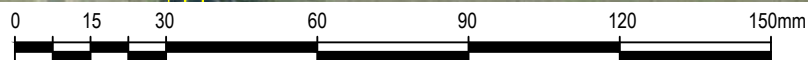

© COPYRIGHT of this design and plan is the property of ACOR Consultants (NNSW) Pty Ltd, ACN 152 876 910 ATF The ACOR (NNSW) Unit Trust ABN 90 938 224 844, all rights reserved. It must not be used, modified, reproduced or copied wholly or in part without written permission from ACOR Consultants (NNSW) Pty Ltd. ACOR Consultants is a trademark licensed to ACOR Consultants (NNSW) Pty Ltd by ACOR Consultants Pty Ltd.

ACOR Consultants (NNSW) Pty Ltd

Level 1, 54 Union Street
Cooks Hill, Newcastle NSW 2300
T +61 2 4926 4811



ENGINEERS | MANAGERS | INFRASTRUCTURE PLANNERS | DEVELOPMENT CONSULTANTS

Drawing Title

MARTINS CREEK QUARRY

GRESFORD AND DUNGOG ROAD INTERSECTION WORKS

Project No.

NE140152

Scale

1:1500

@ A4


Figure No.

7

Issue

A

Dec 08, 2015 - 8:56am P:\NE140152 - Martins Creek Quarry\Drawing\NE140152_705.dwg

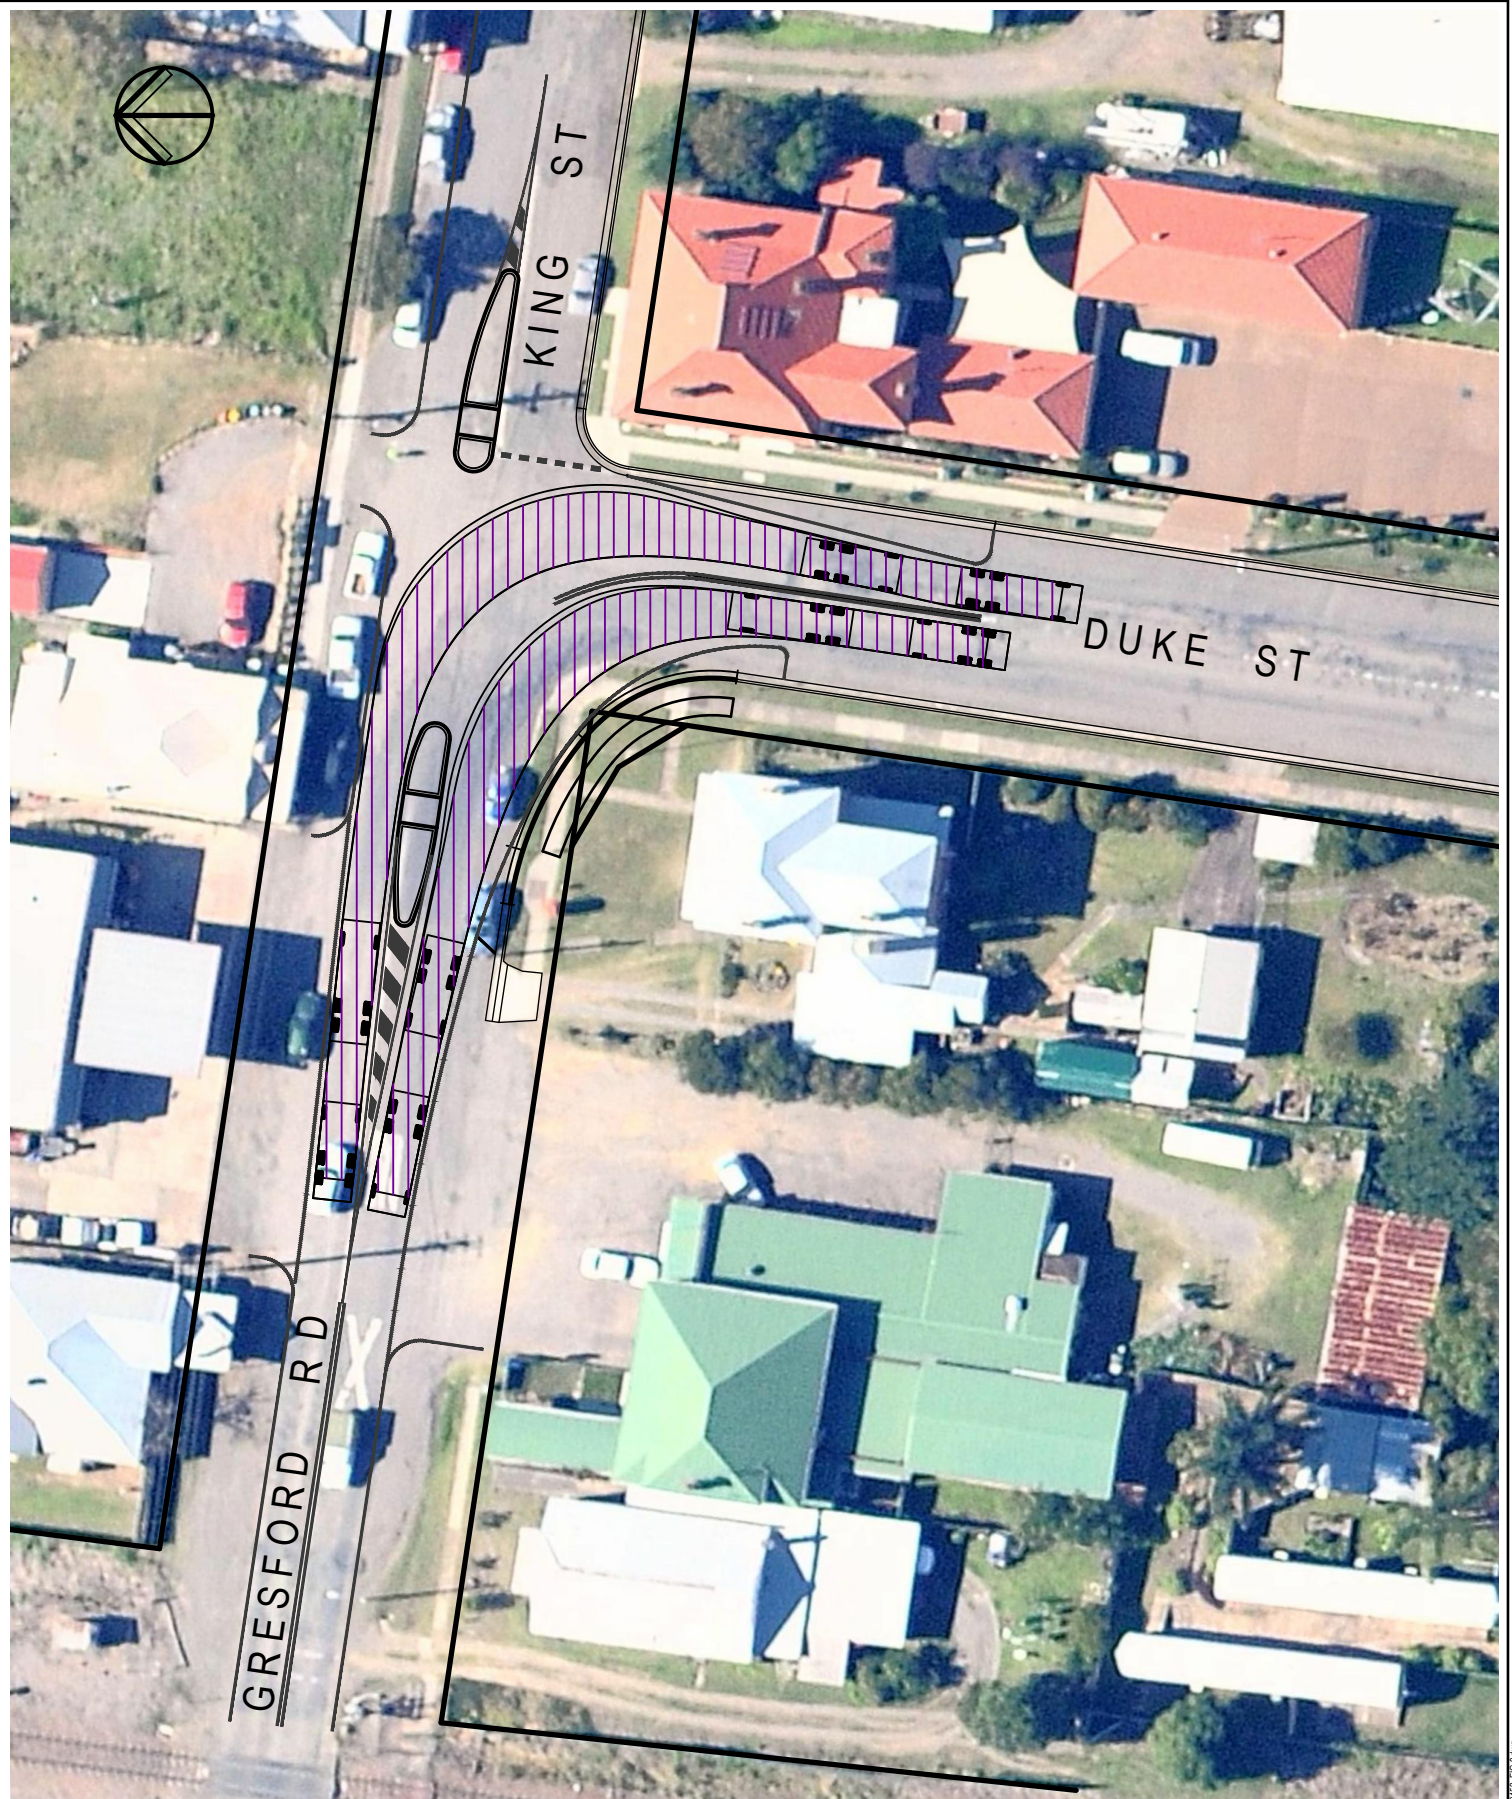

SCALE 1:500 0 5 10 20 30 40 50 metres

SCALE IS BEFORE REDUCTION

© COPYRIGHT of this design and plan is the property of ACOR Consultants (NNSW) Pty Ltd, ACN 152 876 910 ATF The ACOR (NNSW) Unit Trust ABN 90 938 224 844, all rights reserved. It must not be used, modified, reproduced or copied wholly or in part without written permission from ACOR Consultants (NNSW) Pty Ltd. ACOR Consultants is a trademark licensed to ACOR Consultants (NNSW) Pty Ltd by ACOR Consultants Pty Ltd.

ACOR Consultants (NNSW) Pty Ltd

Level 1, 54 Union Street
Cooks Hill, Newcastle NSW 2300
T +61 2 4926 4811



**Ac
OR**

CONSULTANTS ENGINEERS | MANAGERS | INFRASTRUCTURE PLANNERS | DEVELOPMENT CONSULTANTS

Drawing Title
**MARTINS CREEK QUARRY
DUKE STREET / KING STREET, PATERSON -
INTERSECTION MEDIAN WORKS**

Project No. NE140152	Scale 1:500 @ A4	Figure No. 8	Issue A
--------------------------------	----------------------------	------------------------	-------------------



REMOVE EXISTING
REDUNDANT
LINEMARKING (TYP)

ROAD

RD

BUTTERWICK

CLARENCE TOWN



CONSTRUCT RURAL CHANNELISED
T-JUNCTION - FULL LENGTH (CHR)
FOR 100KPH DESIGN SPEED

SOURCE: GOOGLE EARTH

SCALE 1:1500



© COPYRIGHT of this design and plan is the property of ACOR Consultants (NNSW) Pty Ltd, ACN 152 876 910 ATF The ACOR (NNSW) Unit Trust ABN 90 938 224 844, all rights reserved. It must not be used, modified, reproduced or copied wholly or in part without written permission from ACOR Consultants (NNSW) Pty Ltd. ACOR Consultants is a trademark licensed to ACOR Consultants (NNSW) Pty Ltd by ACOR Consultants Pty Ltd.

ACOR Consultants (NNSW) Pty Ltd

Level 1, 54 Union Street
Cooks Hill, Newcastle NSW 2300
T +61 2 4926 4811



ENGINEERS | MANAGERS | INFRASTRUCTURE PLANNERS | DEVELOPMENT CONSULTANTS

Drawing Title

MARTINS CREEK QUARRY
BUTTERWICK & CLARENCE TOWN ROAD INTERSECTION WORKS

Project No.

NE140152

Scale

1:1500

@ A4


Figure No.

9

Issue

A

Dec08, 2015 - 5:53am P:\NE14\NE140152-Site R 4D-Martin Creek Quarry\Drawing\NE140152_165.dwg

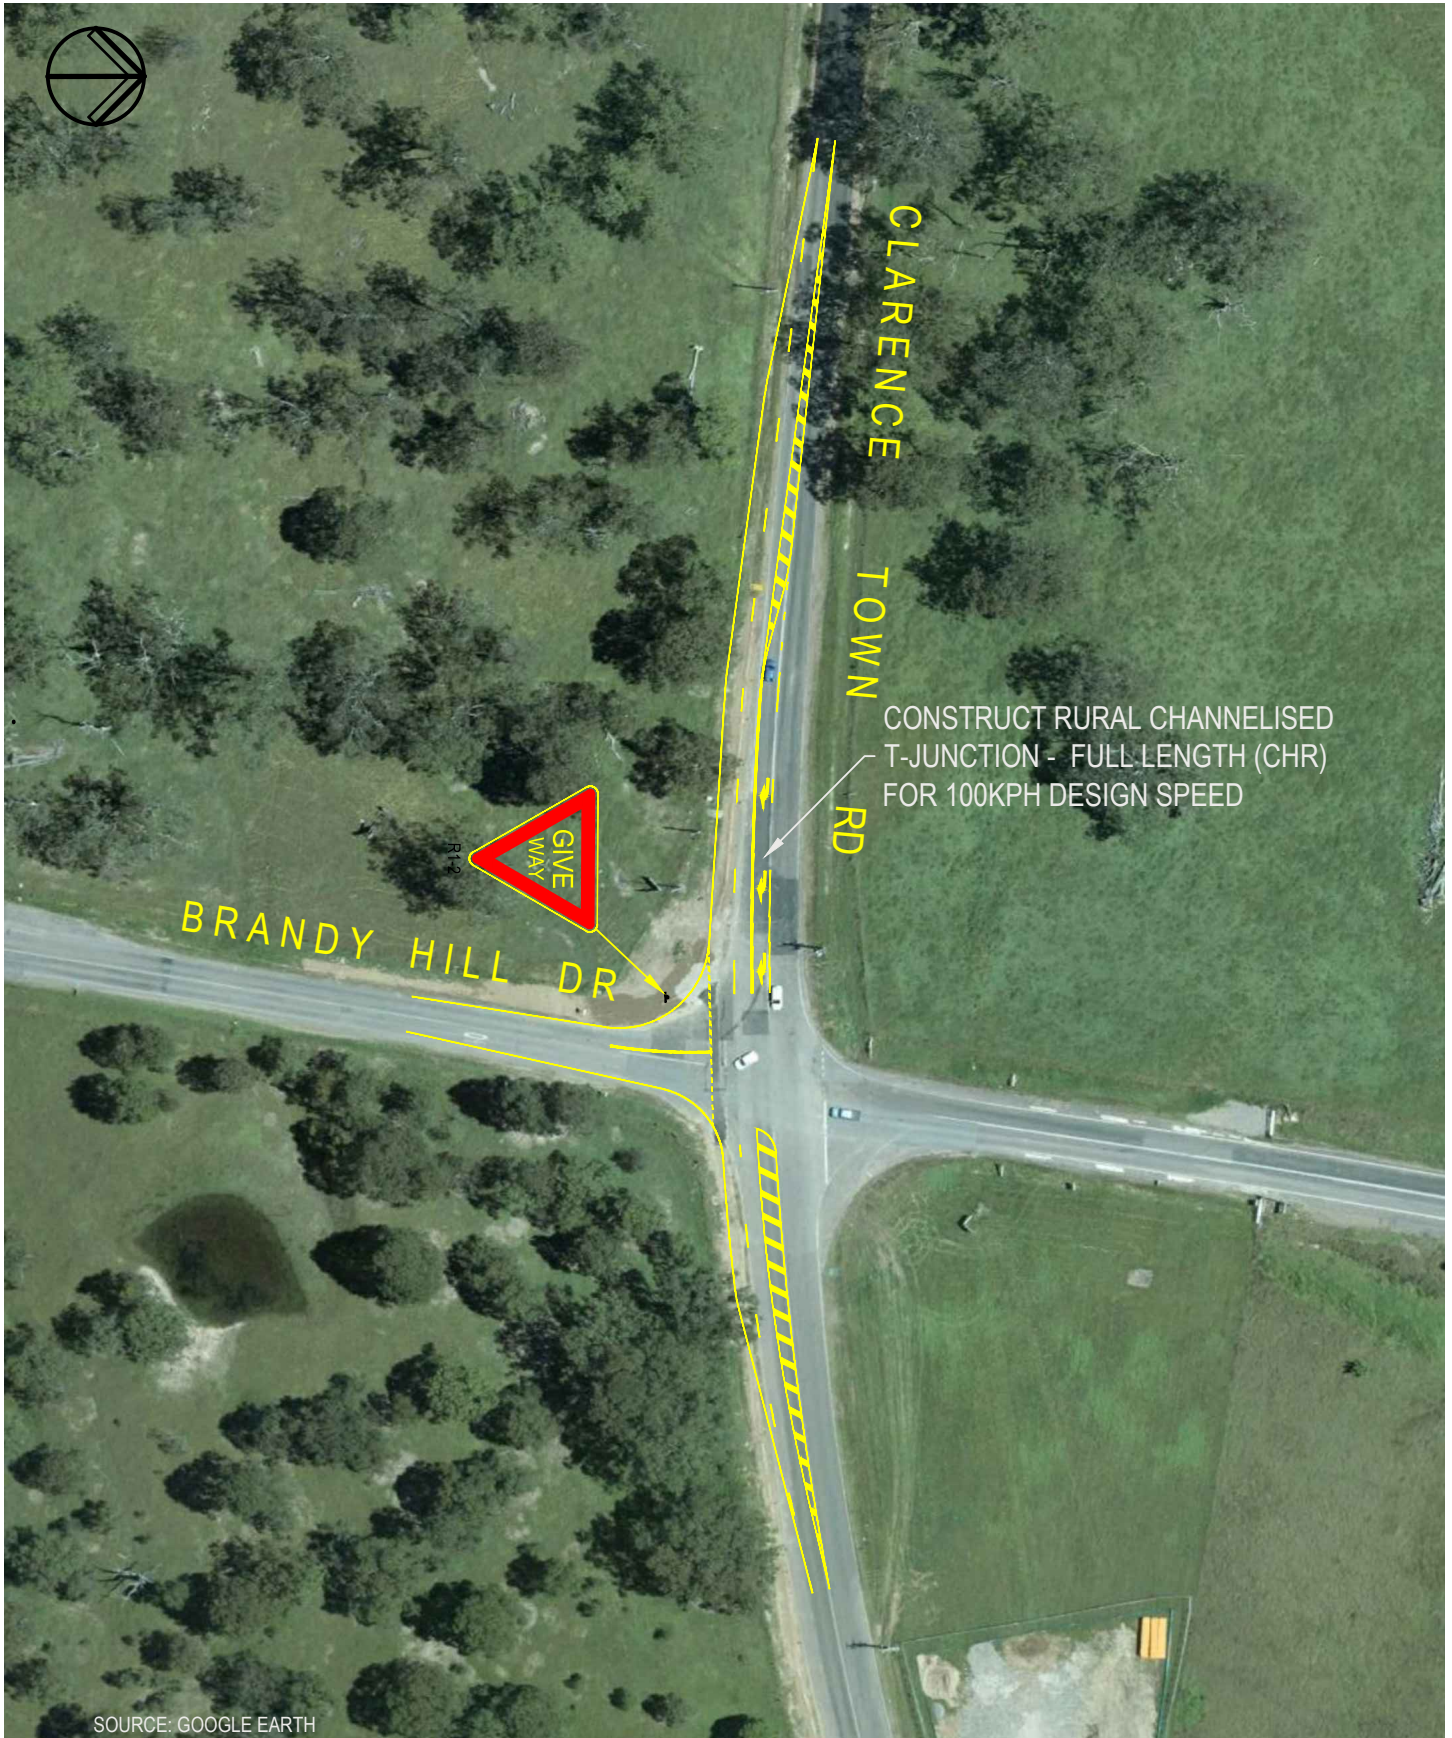

SOURCE: GOOGLE EARTH



© COPYRIGHT of this design and plan is the property of ACOR Consultants (NSW) Pty Ltd, ACN 152 876 910 ATF The ACOR (NSW) Unit Trust ABN 90 938 224 844, all rights reserved. It must not be used, modified, reproduced or copied wholly or in part without written permission from ACOR Consultants (NSW) Pty Ltd. ACOR Consultants is a trademark licensed to ACOR Consultants (NSW) Pty Ltd by ACOR Consultants Pty Ltd.

ACOR Consultants (NSW) Pty Ltd

Level 1, 54 Union Street
Cooks Hill, Newcastle NSW 2300
T +61 2 4926 4811



ENGINEERS | MANAGERS | INFRASTRUCTURE PLANNERS | DEVELOPMENT CONSULTANTS

Drawing Title

MARTINS CREEK QUARRY
BRANDY HILL DRIVE AND CLARENCE TOWN ROAD
INTERSECTION WORKS

Project No.

NE140152

Scale

1:1500 @ A4

Figure No.

10

Issue

A