


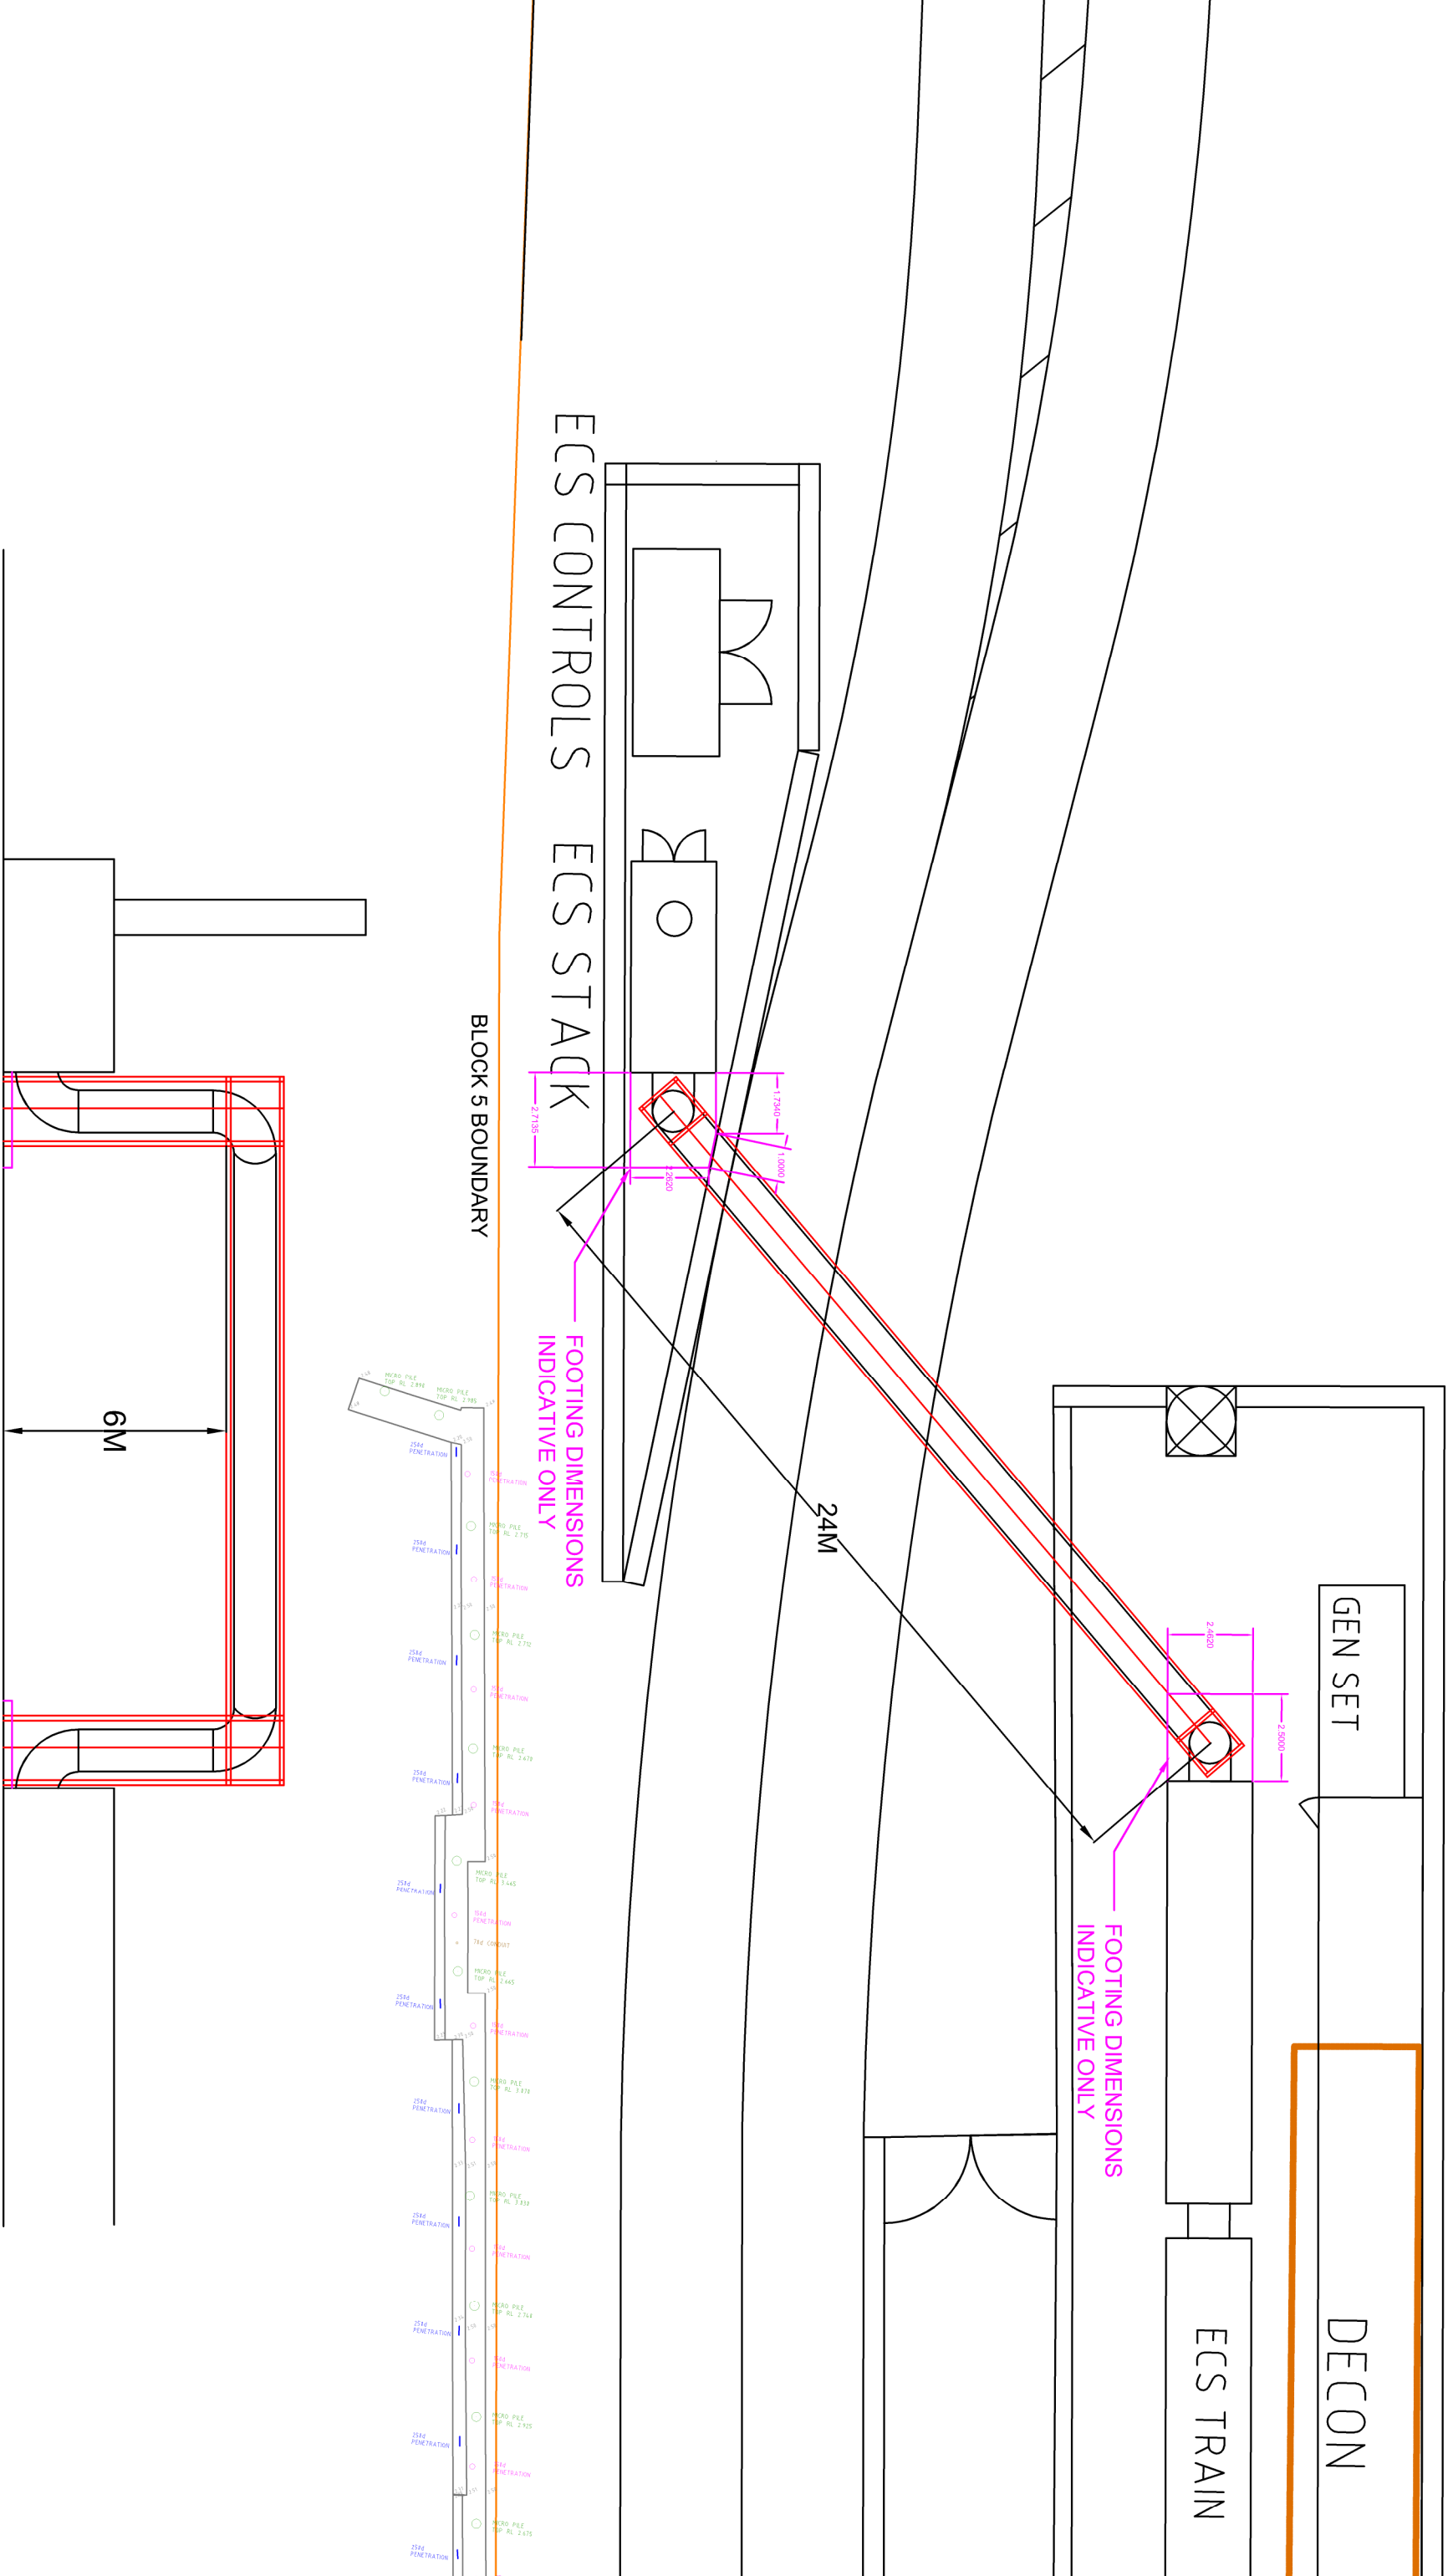

STAGE B1 ECS DUCTING BRIDGE OVER HICKSON RD - CONCEPT PLAN

ALL DIMENSIONS ARE INDICATIVE. FINAL LAYOUT SUBJECT TO DETAILED DESIGN

[illegible]