


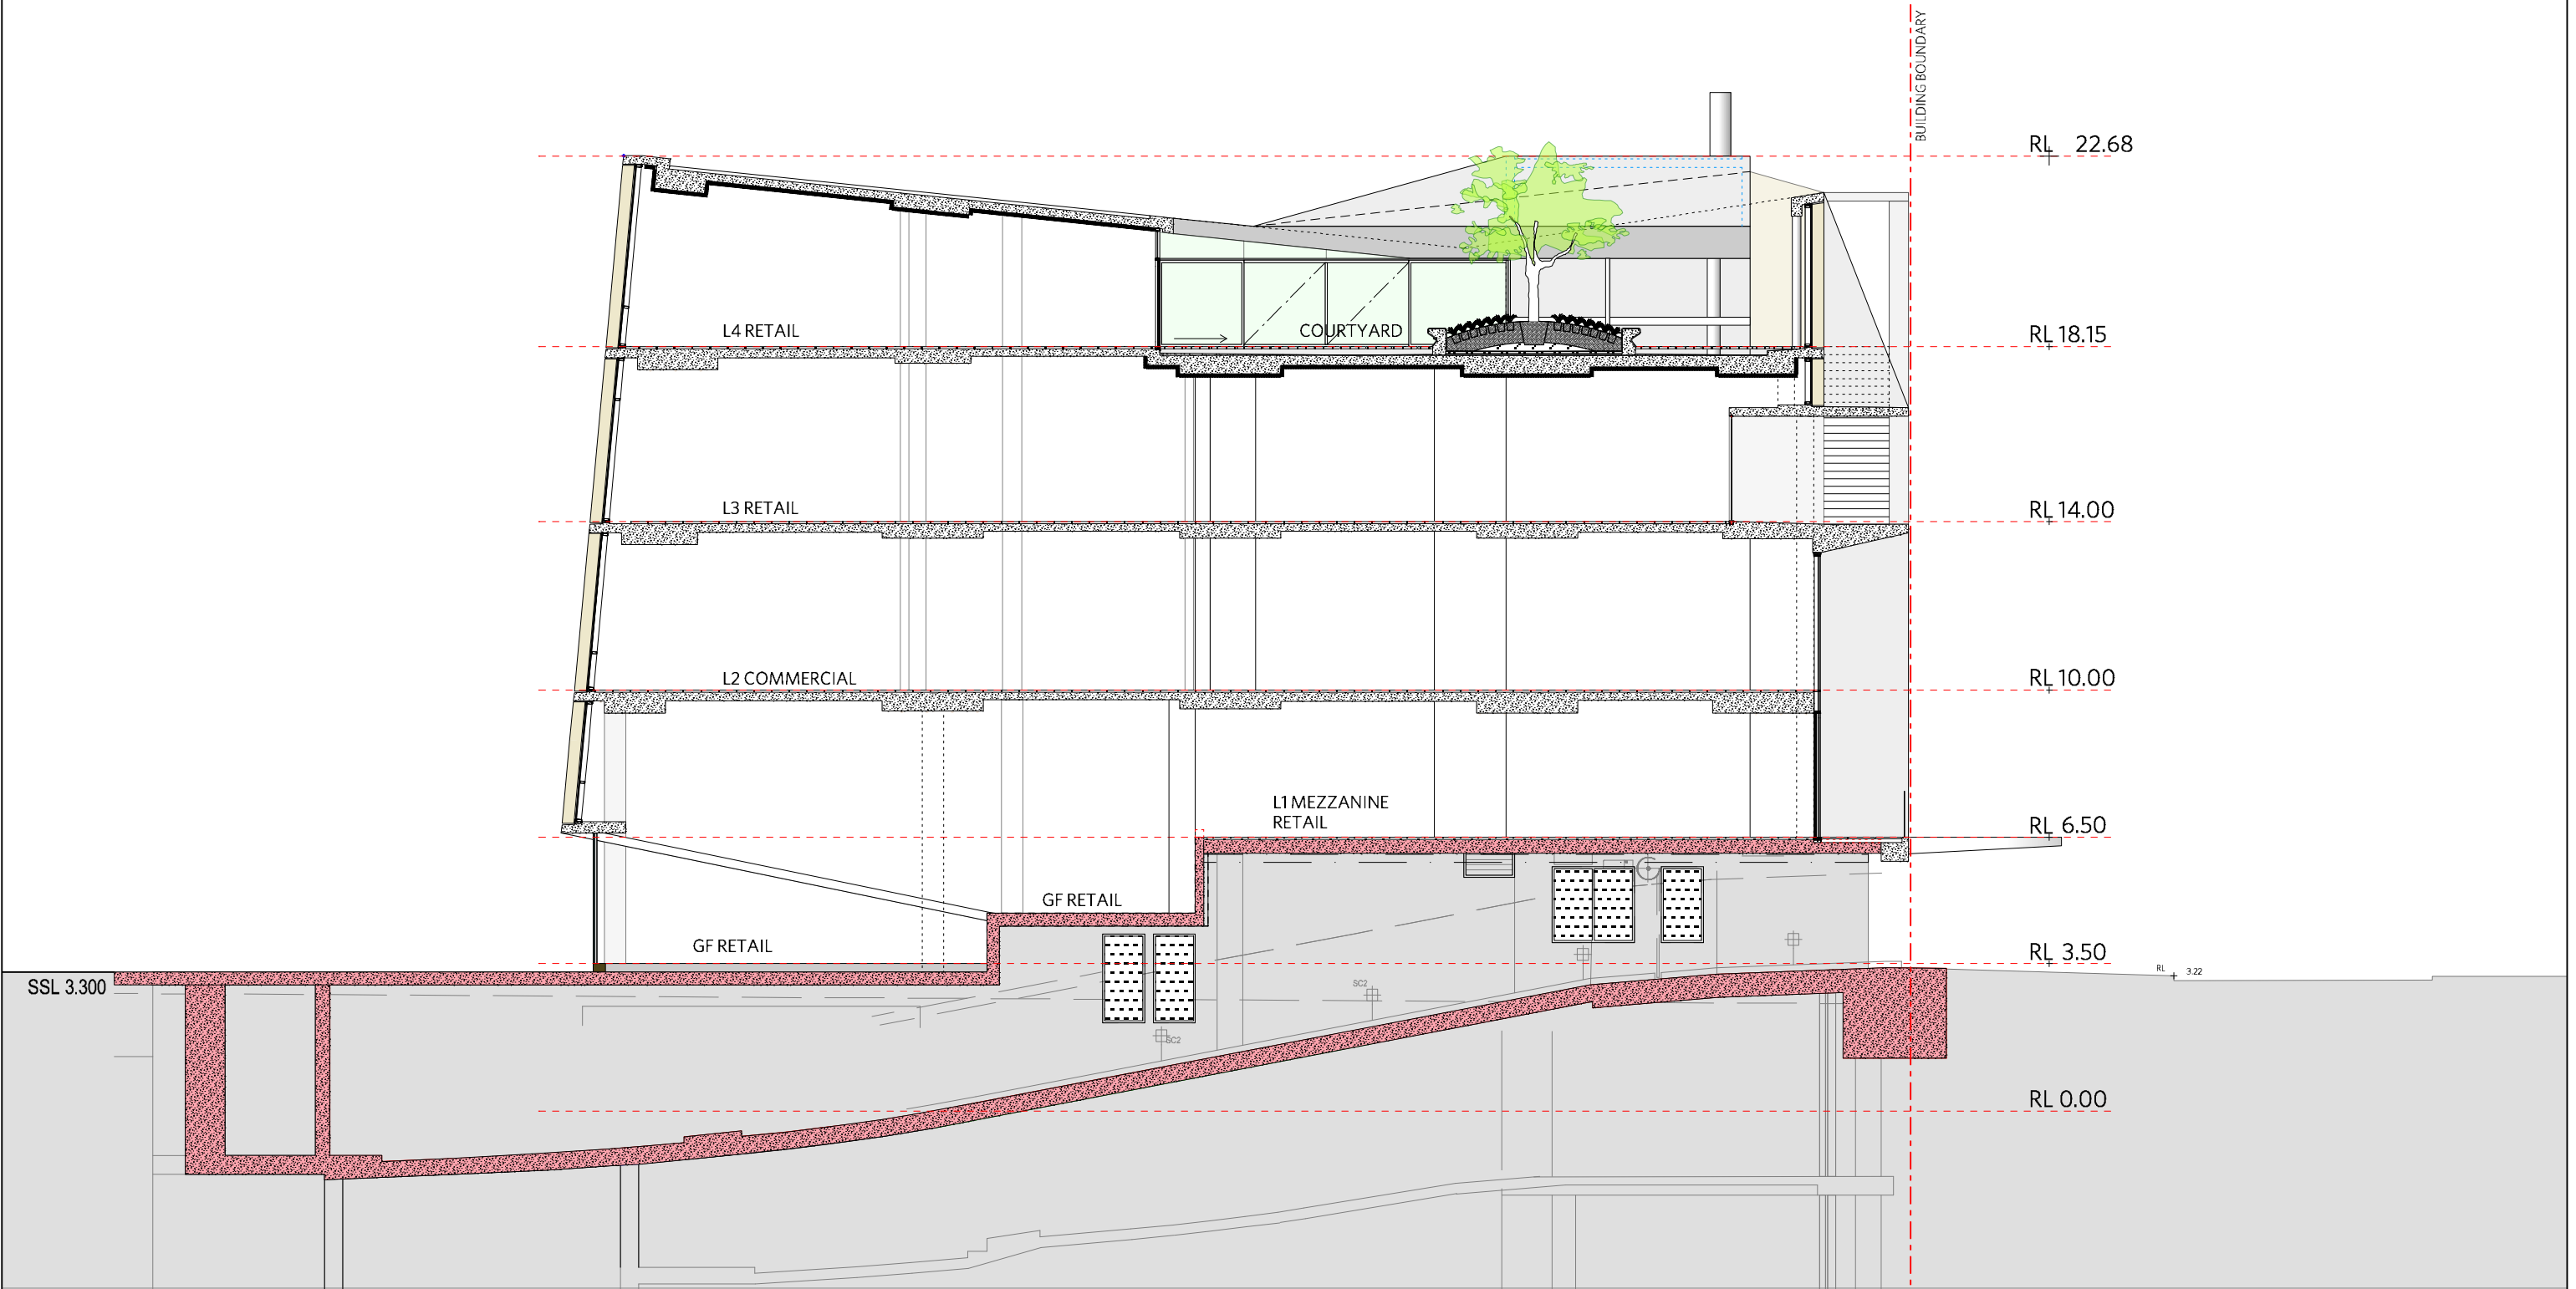

KEY PLAN

Developer

Lend Lease

Project Management & Construction

Lend Lease

Design

Lend Lease

30 The Bend 30 Hickson Road
Millers Point NSW 2000

www.lendlease.com

These designs, plans and specifications and the copyright therein are
the property of Lend Lease and must not be used, reproduced or copied wholly or in
part without the written permission of Lend Lease.

Lend Lease

CF
FCG
OPG
HR
LVR
TFR
TGF
ST

CONCRETE FINISH
FIXED CLEAR GLAZING
FIXED OPAQUE GLAZING
OPERABLE GLAZING
HANDRAIL TO DETAIL
LOUVRE
TIMBER AND GLASS FACADE
TIMBER FRAME
STONE BASE

RED FILL INDICATES STRUCTURES APPROVED
UNDER BASEMENT PROJECT MPIO_00023

ISSUE STATUS

REV	DESCRIPTION	DATE
A	SSD DRAFT	01.08.2014
B	PASUBMISSION	03.09.2014

JOB NO.

160664

CHECKED

CB

DATE DRAWN

JUL 14

DRAWN

SH

SCALE

1/150 @ A3

4m

JOB

BARANGAROO SOUTH

R7

CLIENT

Lend Lease

TITLE

SECTION 1

PROJECT NO.

160664

REV

B

DRAWING NO.

BR7_SSD_A009

DURBACH BLOCK JOGGERS

Level 2, 9 Roslyn Street
Potts Point NSW 2011
Tel (02) 8297 3500
Fax (02) 8297 3510
www.durbachblockjoggers.com

A3 If this drawing is printed or plotted at a size other than A3- DO NOT SCALE DIMENSIONS FROM DRAWING. Always take figured dimensions in preference to scaling.