




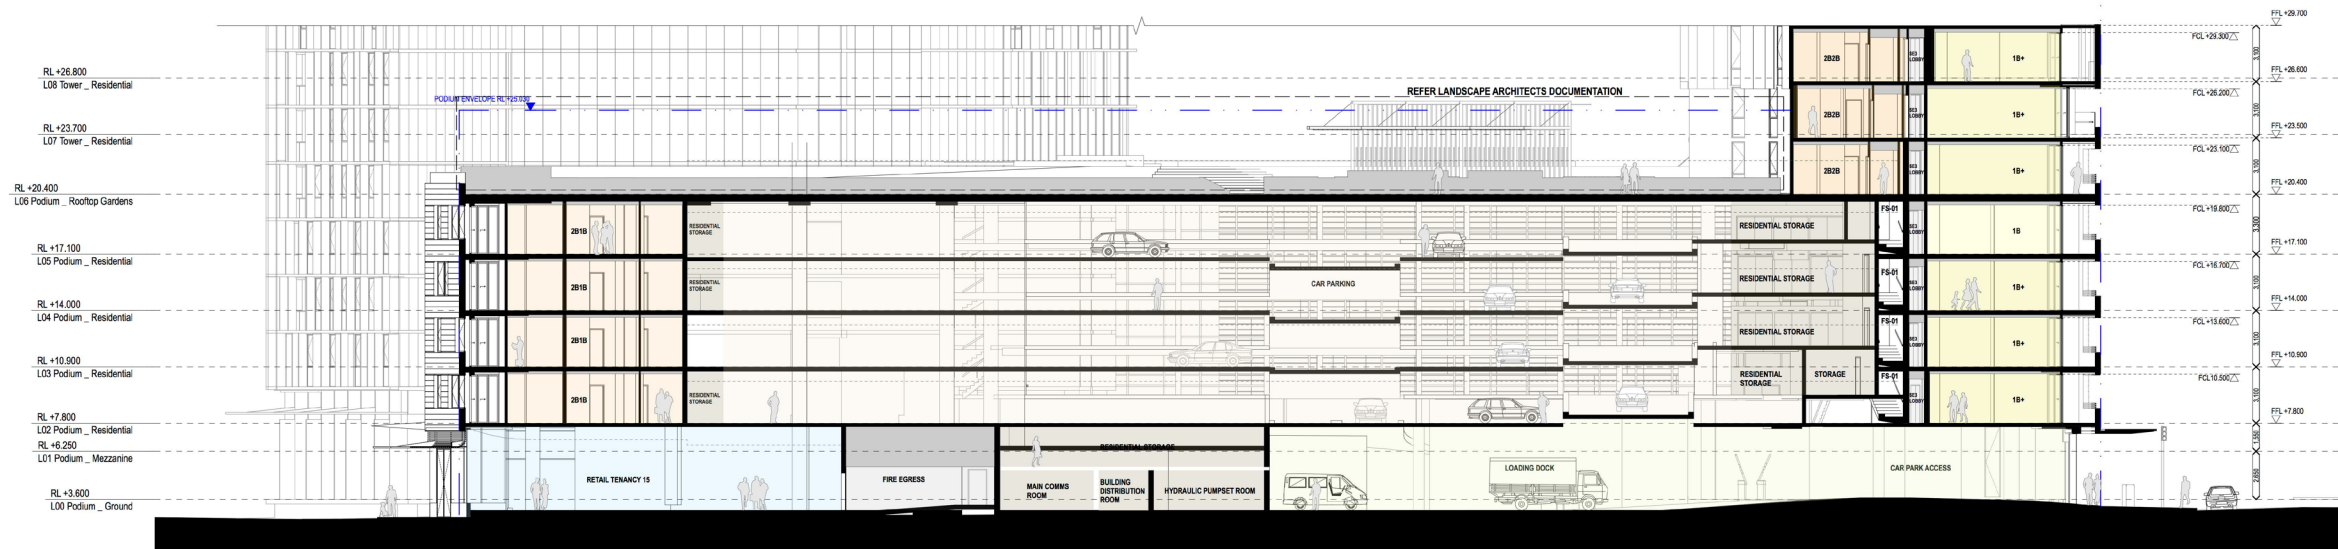

01 SECTION Podium West East - Retail 04 to Carpark Entry
1:200

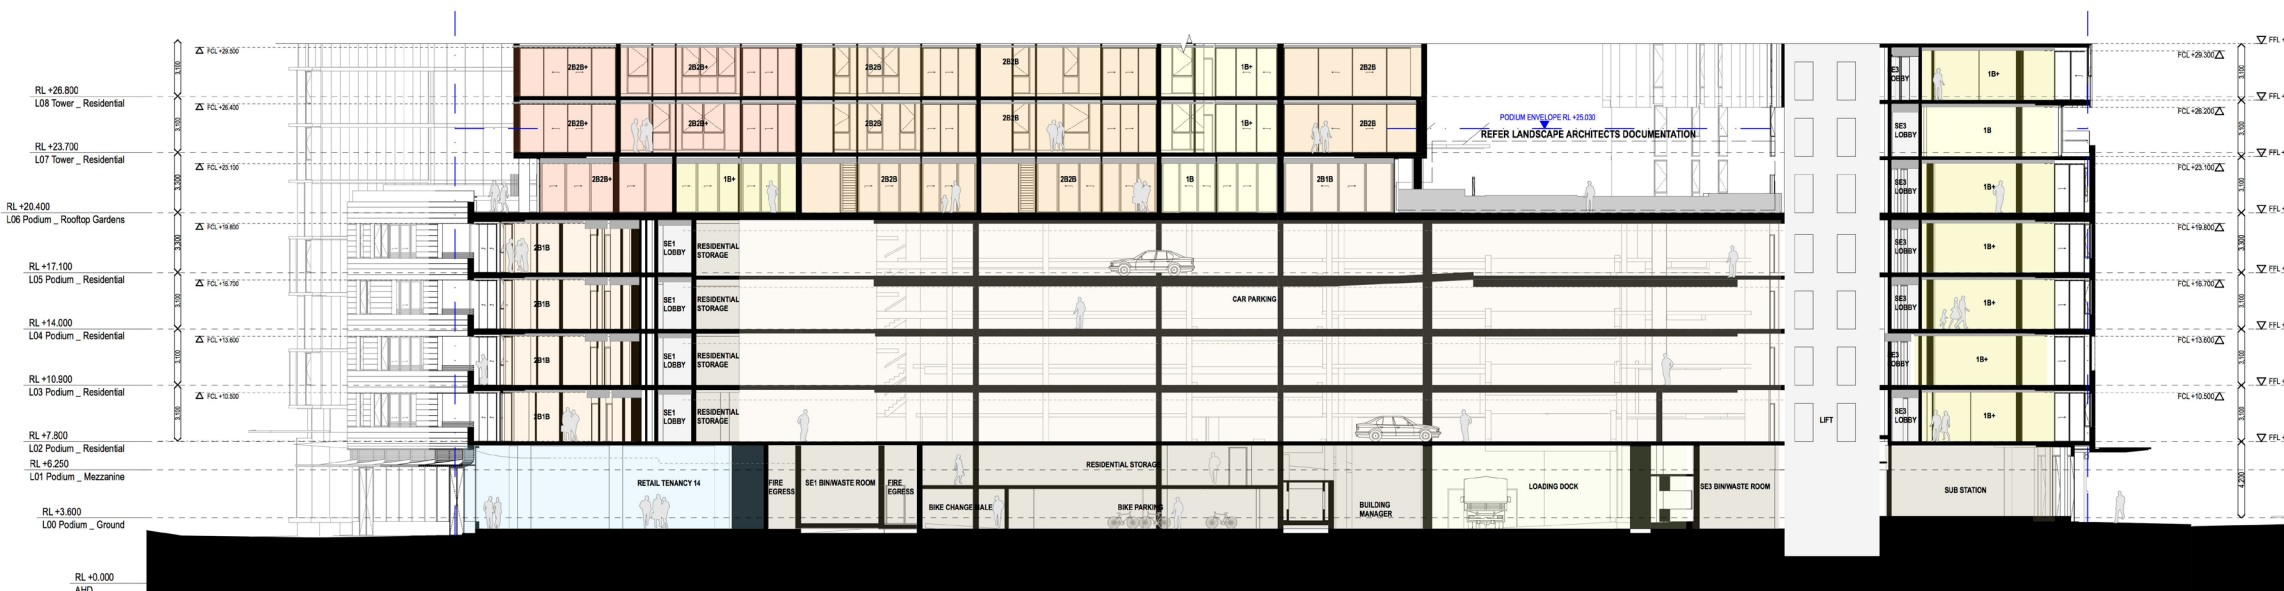

02 SECTION Podium West East - Retail 04 to Sub-Station
1:200

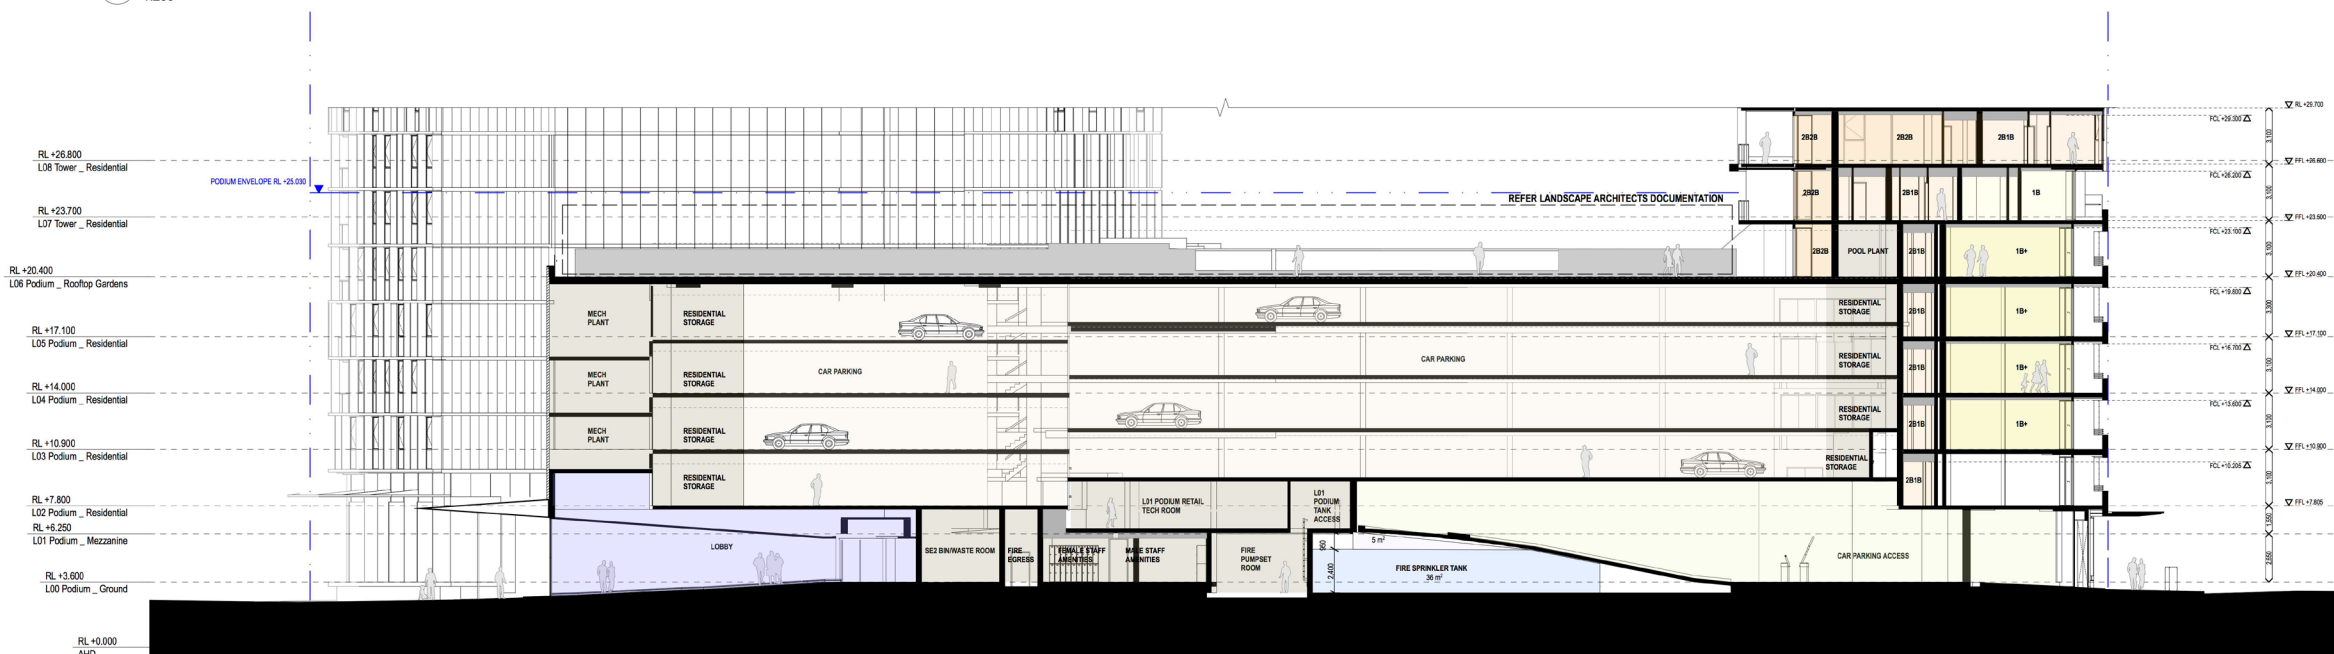

03 SECTION Podium West East - SE2 Lobby to Carpark Entry
1:200

GENERAL NOTES

- ALL DIMENSIONS AND EXISTING CONDITIONS SHALL BE CHECKED AND VERIFIED BY THE CONTRACTOR BEFORE PROCEEDING WITH THE WORK.
- ALL LEVELS RELATIVE TO AUSTRALIAN HEIGHT DATUM
- DO NOT SCALE DRAWINGS. USE FIGURED DIMENSIONS ONLY

LEGEND

S	STUDIO
1B	1 BED
2B1B	2 BED + 1 BATH
2B2B	2 BED + 2 BATH
3B	3 BED

COMMUNITY

RETAIL + NON-RESIDENTIAL

EXTERNAL AREA

COURTYARD/BALCONY/WINTER-GARDEN

ADAPTABLE APARTMENT

01	22/01/2016	SSDA	Simon Barr
02	22/01/2016	SSDA	Simon Barr
03	3/02/2016	SSDA Update	Simon Barr
04	13/02/2016	SSDA Final Draft	Simon Barr
05	26/02/2016	SSDA Final	Simon Barr
06	9/03/2016	SSDA Update	Simon Barr

Revision	Issue Date	Description	Issued By
----------	------------	-------------	-----------

CLIENT

<SYDNEY>
Level 5, 455-411 Sussex Street,
Sydney NSW 2000, Australia
T +61 2 9238 8111
www.lendlease.com

Lend Lease

ARCHITECT

fjmt

francis-jones morehen thorp

NOMINATED ARCHITECT: FRANCIS-JONES MOREHEN THORP (Pty) Ltd (ABN 28 101 197 219)

SYDNEY
Level 5, 70 King Street
Sydney NSW 2000 Australia
T +61 2 9251 7077
F +61 2 9251 7072
E info@fjmt.com.au
W www.fjmt.com.au

PROJECT

(SICEEP) Darling Square SE Plot

Sydney
Lend Lease (Haymarket) Pty Limited, ABN 50 147 913 291


TITLE

Sections
Podium Sections 01


WHEN PRINTED AT 50% @ A3 DRAWING SCALE IS 1:400

SCALE	1:200 @ A1	PROJECT CODE	LLHM V5B
DATE	22/01/2016	REVISION	06
SHEET NO.	FJMT-DA-R3003		


For Approval

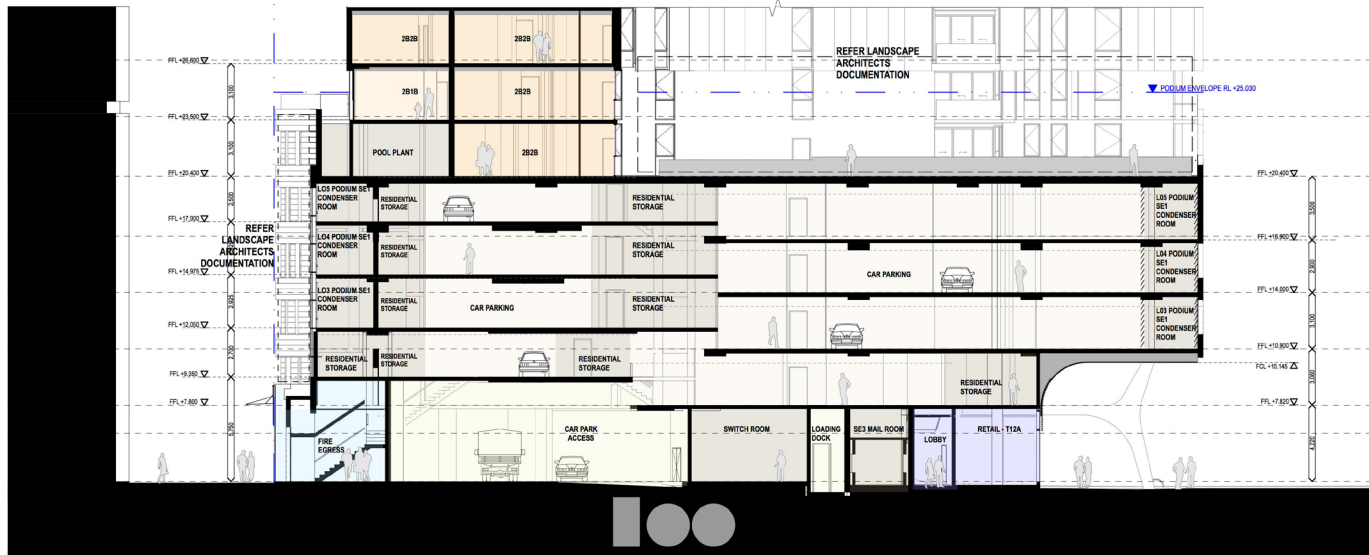

01 SECTION Podium North South - Retail 02 to IQ Hub Lobby
1:200

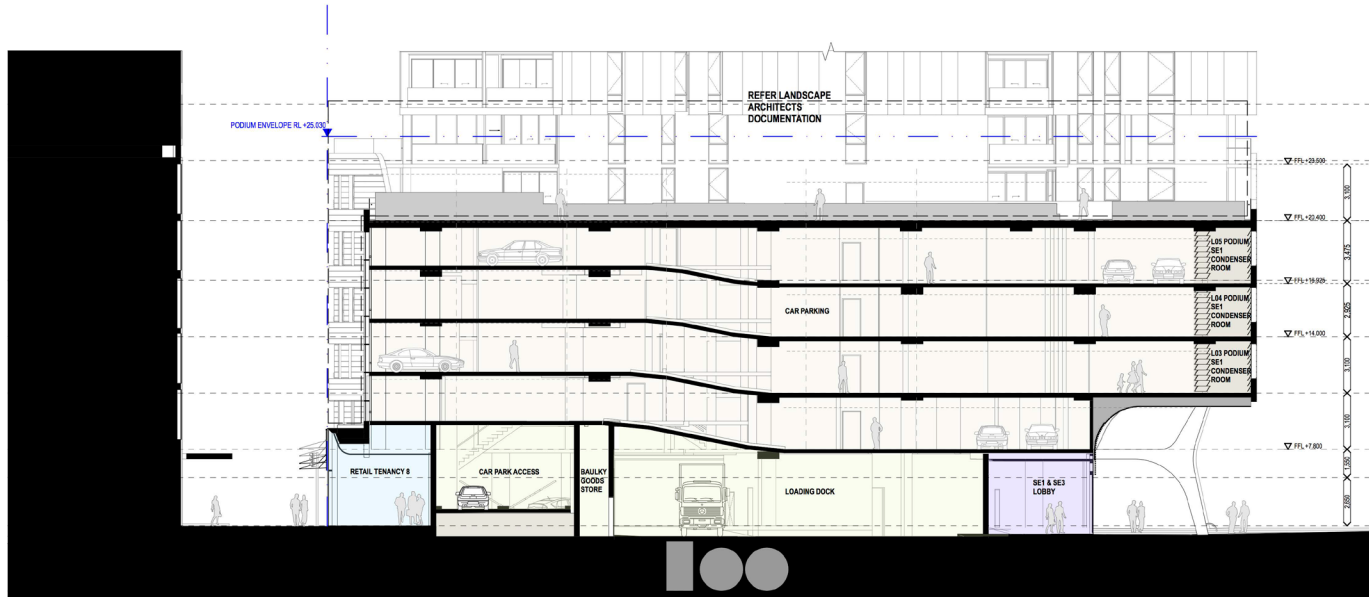

02 SECTION Podium North South - Retail 02 to SE1 and SE3 Foyer
1:200

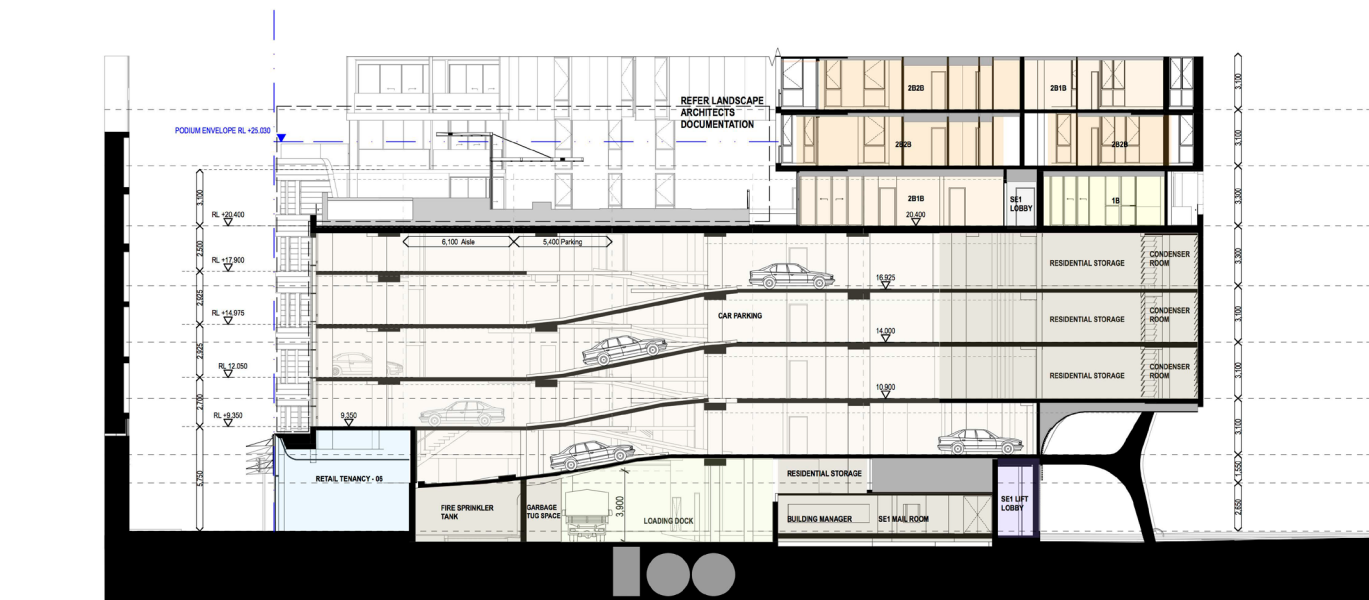

04 SECTION Podium North South - Retail 02 to SE1 Lift Lobby
1:200

GENERAL NOTES


- ALL DIMENSIONS AND EXISTING CONDITIONS SHALL BE CHECKED AND VERIFIED BY THE CONTRACTOR BEFORE PROCEEDING WITH THE WORK.
- ALL LEVELS RELATIVE TO AUSTRALIAN HEIGHT DATUM
- DO NOT SCALE DRAWINGS. USE FIGURED DIMENSIONS ONLY

LEGEND

S	STUDIO
1B	1 BED
2B1B	2 BED + 1 BATH
2B2B	2 BED + 2 BATH
3B	3 BED

COMMUNITY
RETAIL + NON-RESIDENTIAL
EXTERNAL AREA
COURTYARD/BALCONY/WINTER-GARDEN

ADAPTABLE APARTMENT

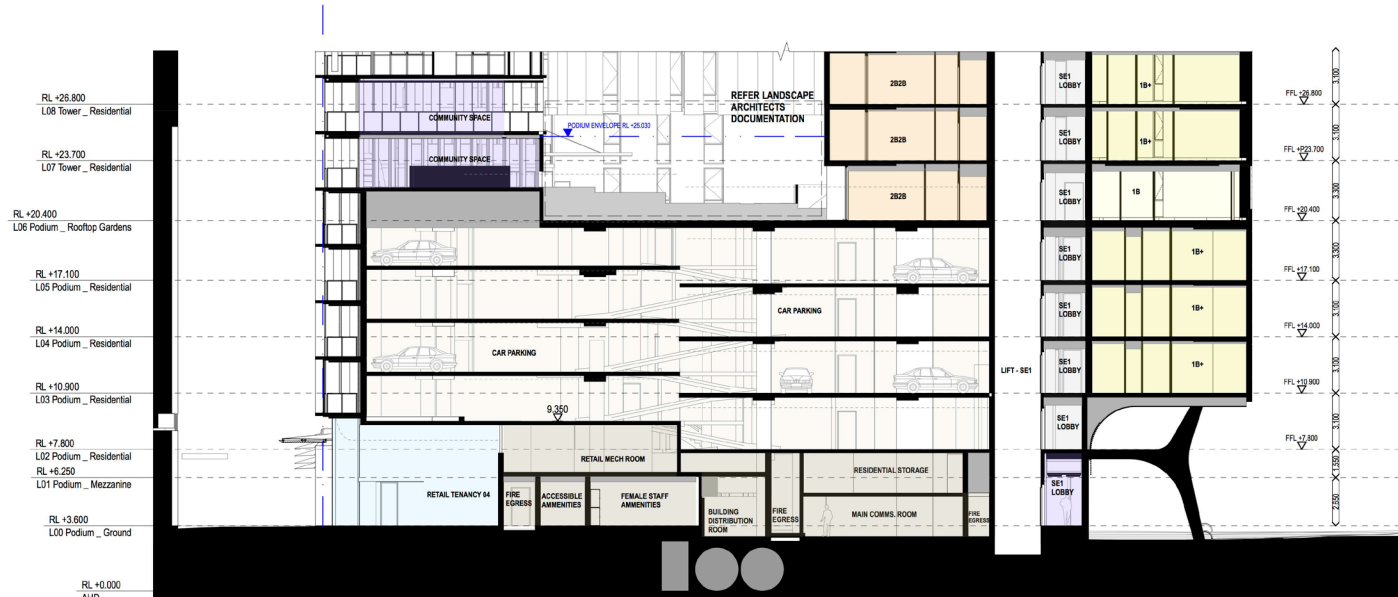

03 SECTION Podium North South - Retail 01 to SE1 Lift Lobby
1:200

01	22/01/2016	SSDA	Simon Barr
02	22/01/2016	SSDA	Simon Barr
03	3/02/2016	SSDA Update	Simon Barr
04	13/02/2016	SSDA Final Draft	Simon Barr
05	26/02/2016	SSDA Final	Simon Barr
06	9/03/2016	SSDA Update	Simon Barr

Revision	Issue Date	Description	Issued By
01	22/01/2016	SSDA	Simon Barr
02	22/01/2016	SSDA	Simon Barr
03	3/02/2016	SSDA Update	Simon Barr
04	13/02/2016	SSDA Final Draft	Simon Barr
05	26/02/2016	SSDA Final	Simon Barr
06	9/03/2016	SSDA Update	Simon Barr

CLIENT
Lend Lease
Level 5, 455-411 Sussex Street,
Sydney, NSW 2000, Australia
T +61 2 9238 8111
www.lendlease.com

Lend Lease

ARCHITECT
fjmt
francis-jones morehen thorp
NOMINATED ARCHITECT: RICHARD FRANCIS-JONES (PID NO 001)

SYDNEY
Level 5, 70 King Street
Sydney NSW 2000 Australia
T +61 2 9251 7077
F +61 2 9251 7072
E info@fjmt.com.au
W www.fjmt.com.au

PROJECT
(SICEEP) Darling Square SE Plot

Sydney
Lend Lease (Haymarket) Pty Limited, ABN 50 147 913 291

TITLE
Sections
Podium Sections 02

WHEN PRINTED AT 50% @ A3 DRAWING SCALE IS 1:400

SCALE	1:200 @ A1	PROJECT CODE	LLHM V5B
DATE	22/01/2016	REVISION	06
SHEET NO.	FJMT-DA-R3004		

For Approval