



GENERAL NOTES
ALL DIMENSIONS AND EXISTING CONDITIONS SHALL BE CHECKED AND VERIFIED BY THE CONTRACTOR BEFORE PROCEEDING WITH THE WORK.
ALL LEVELS RELATIVE TO AUSTRALIAN HEIGHT DATUM
DO NOT SCALE DRAWINGS. USE FIGURED DIMENSIONS ONLY

LEGEND	
S	STUDIO
1B	1 BED
2B1B	2 BED + 1 BATH
2B2B	2 BED + 2 BATH
3B	3 BED
COMMUNITY	
RETAIL + NON-RESIDENTIAL	
EXTERNAL AREA	
COURTYARD/BALCONY/WINTER-GARDEN	
ADAPTABLE APARTMENT	

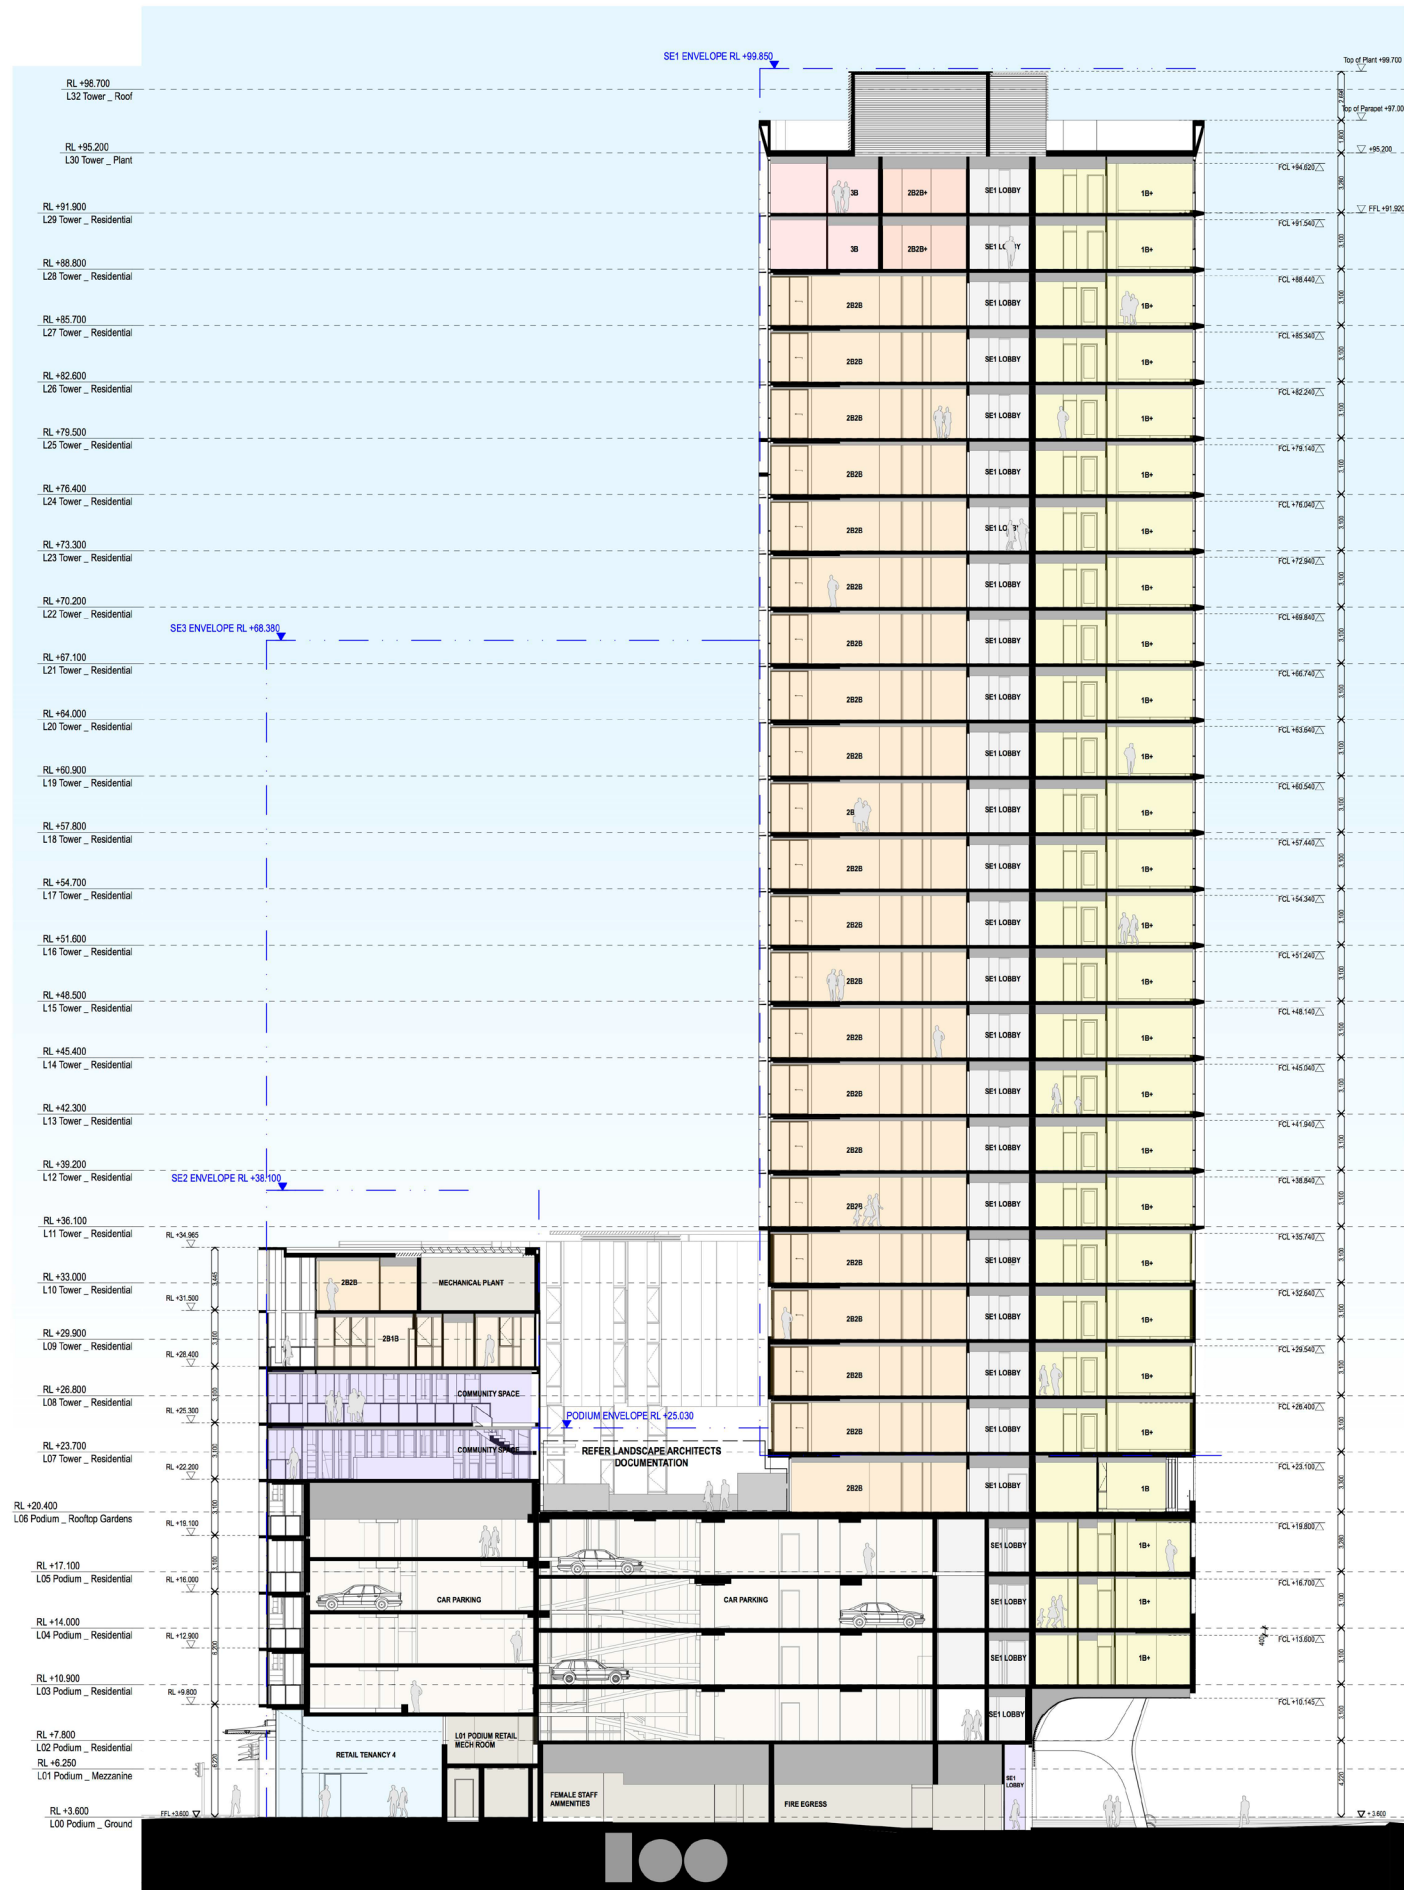

01 SECTION North South Podium SE1
1:200

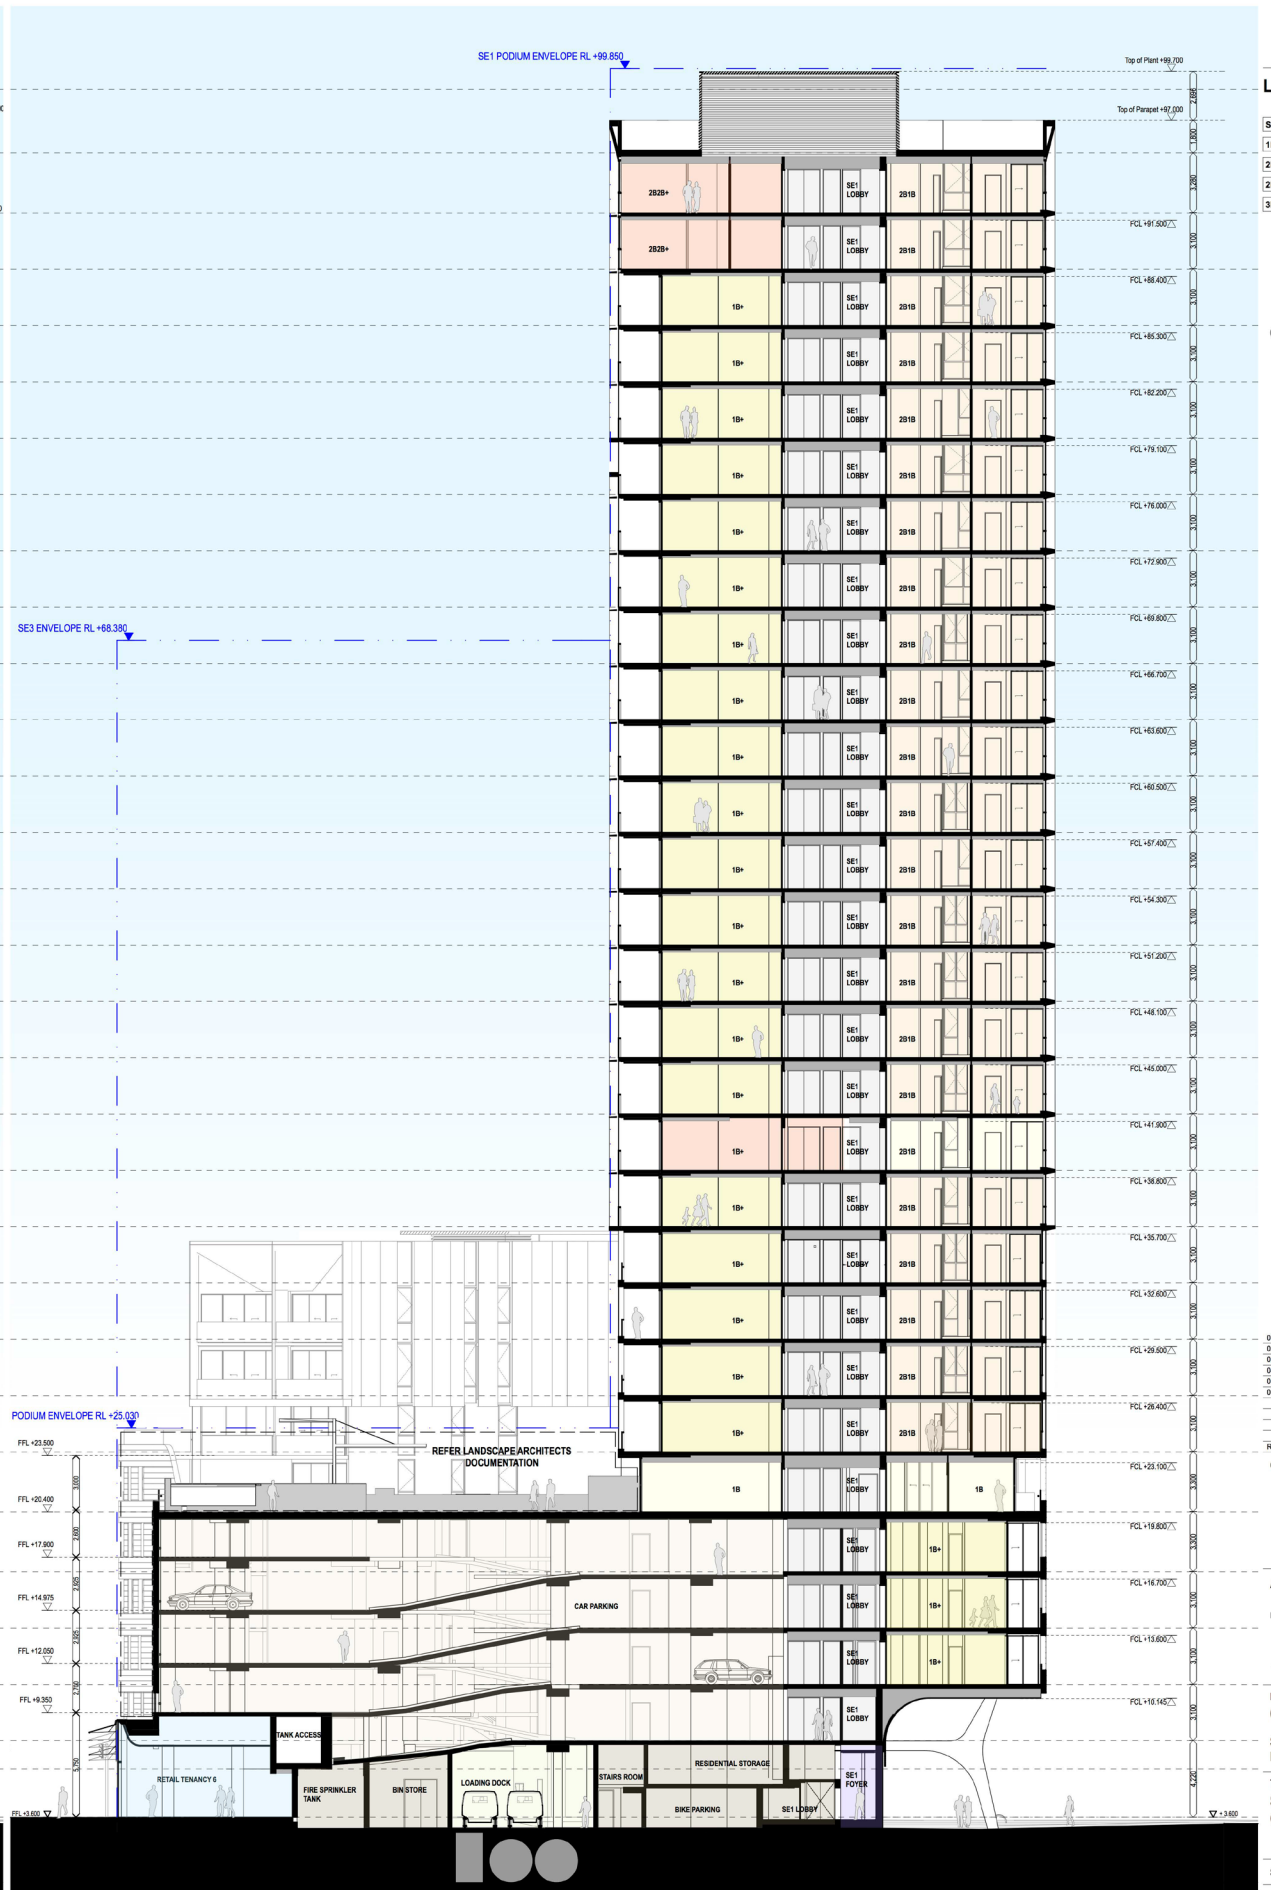

02 SECTION North South - East through SE1
1:200

Revision	Issue Date	Description	Issued By
01	22/01/2016	SSDA	Simon Barr
02	22/01/2016	SSDA	Simon Barr
03	3/02/2016	SSDA Update	Simon Barr
04	13/02/2016	SSDA Final Draft	Simon Barr
05	26/02/2016	SSDA Final	Simon Barr
06	9/03/2016	SSDA Update	Simon Barr

CLIENT
Lend Lease
Level 5, 455-411 Sussex Street,
Sydney NSW 2000, Australia
T +61 2 9238 8111
www.lendlease.com

ARCHITECT
fjmt
francis-jones morehen thorp
SYDNEY
Level 5, 70 King Street
Sydney NSW 2000 Australia
T +61 2 9251 7077
F +61 2 9251 7072
E info@fjmt.com.au
W www.fjmt.com.au
NOMINATED ARCHITECT: RICHARD FRANCIS-JONES (REG NO 8807)

PROJECT
(SICEEP) Darling Square SE Plot
Sydney
Lend Lease (Haymarket) Pty Limited, ABN 50 147 913 291

TITLE
Sections
GA Sections 02

WHEN PRINTED AT 50% @ A3 DRAWING SCALE IS 1:400	
SCALE 1:200 @ A1	PROJECT CODE LLHM V5B
DATE 22/01/2016	REVISION 06
SHEET NO. FJMT-DA-R3002	

For Approval