




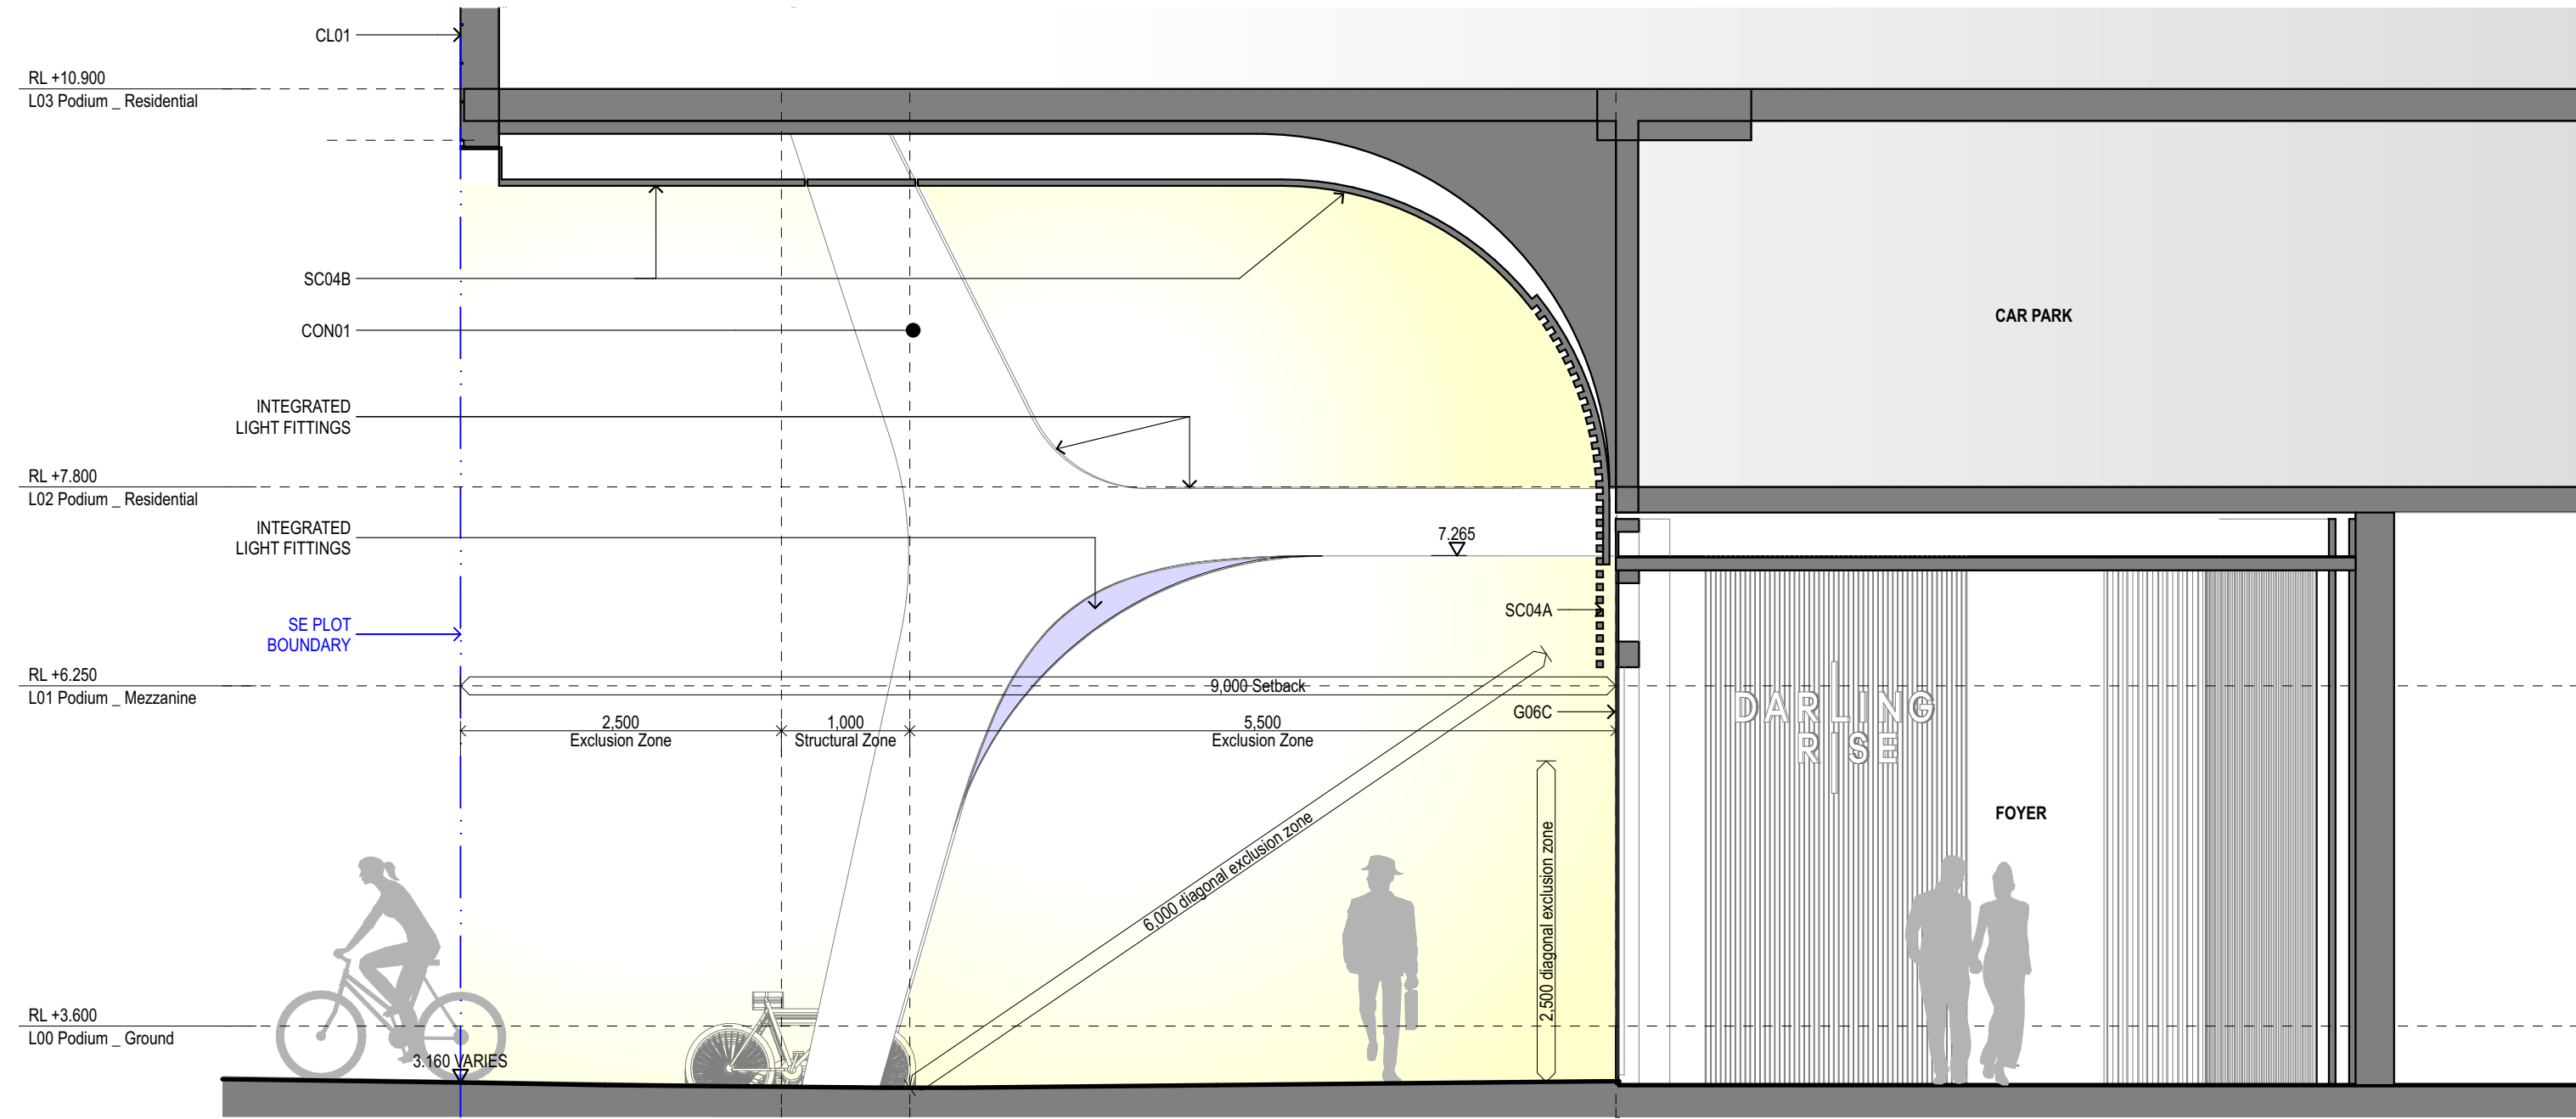


01 SECTION South - Foyer
1:50

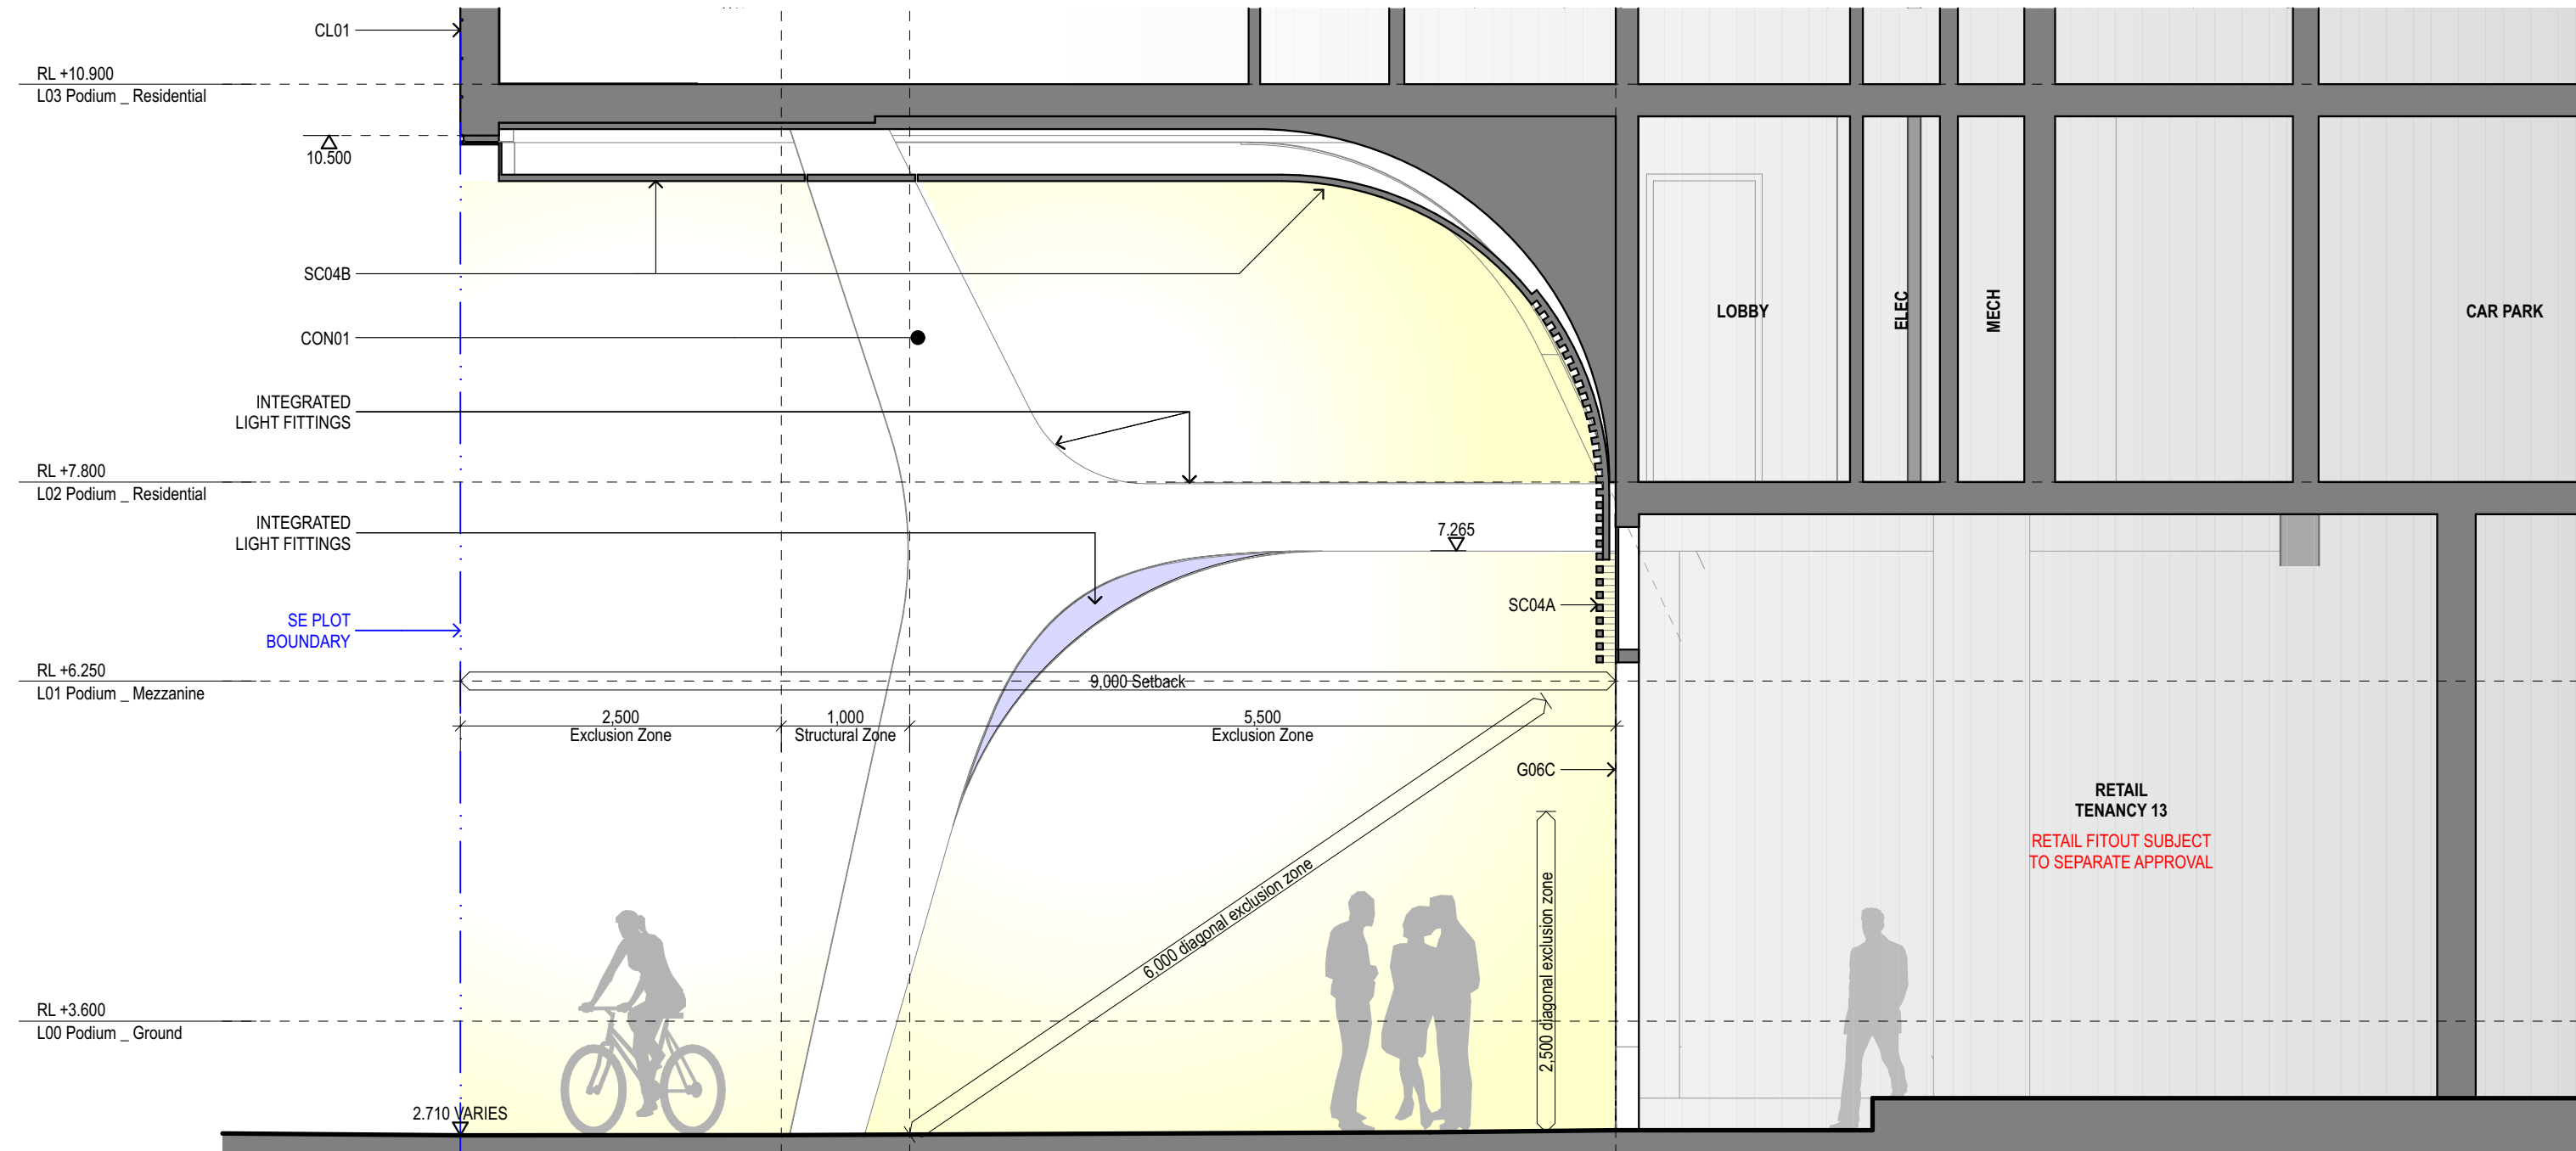


02 SECTION South - Retail Tenancy 13
1:50

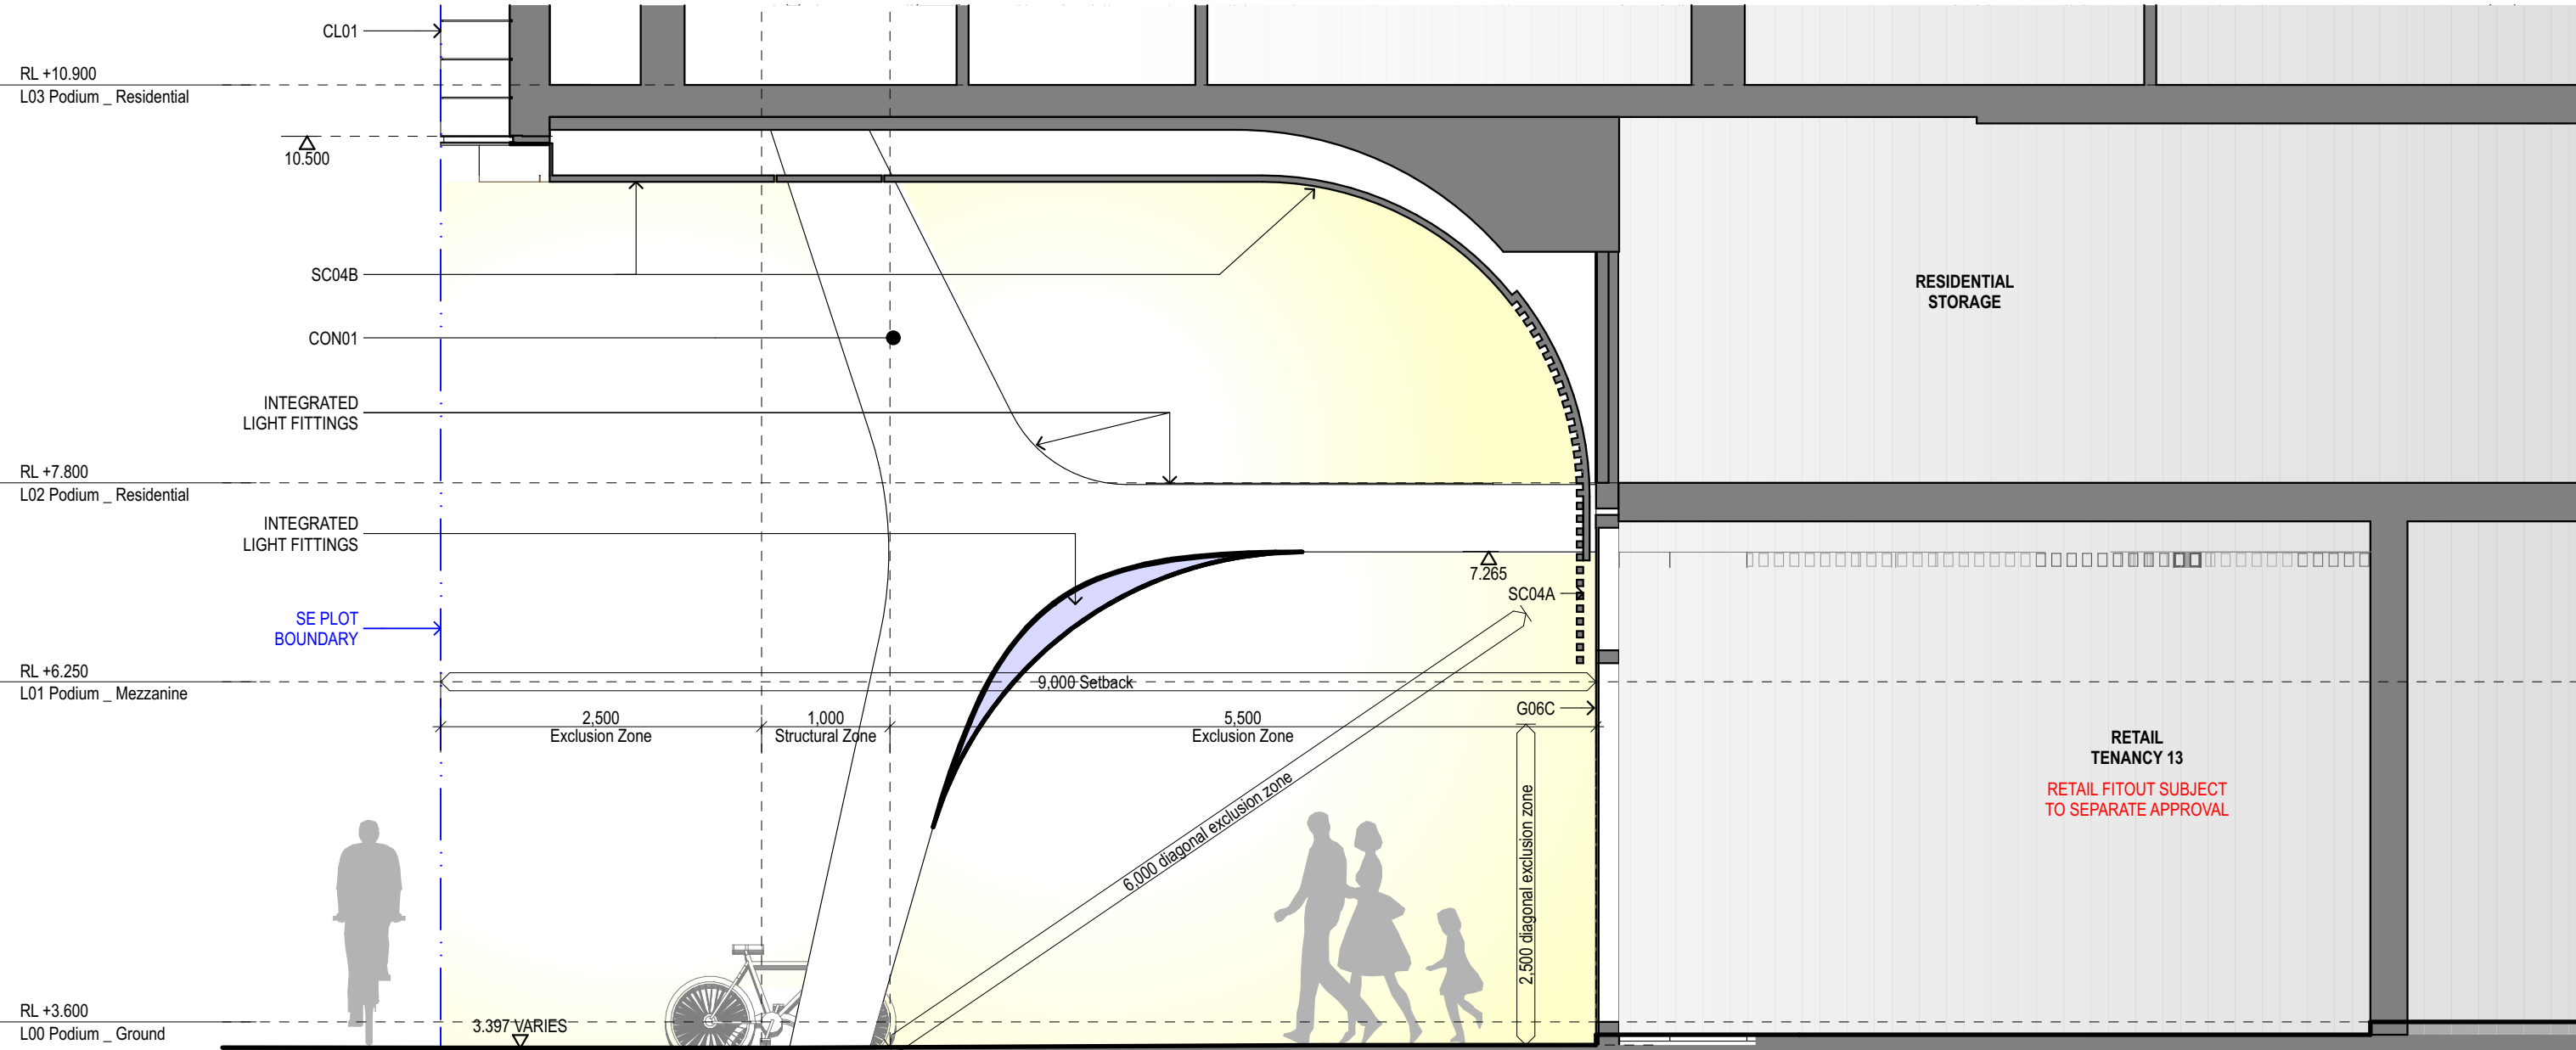


03 SECTION South - Retail Tenancy 12
1:50

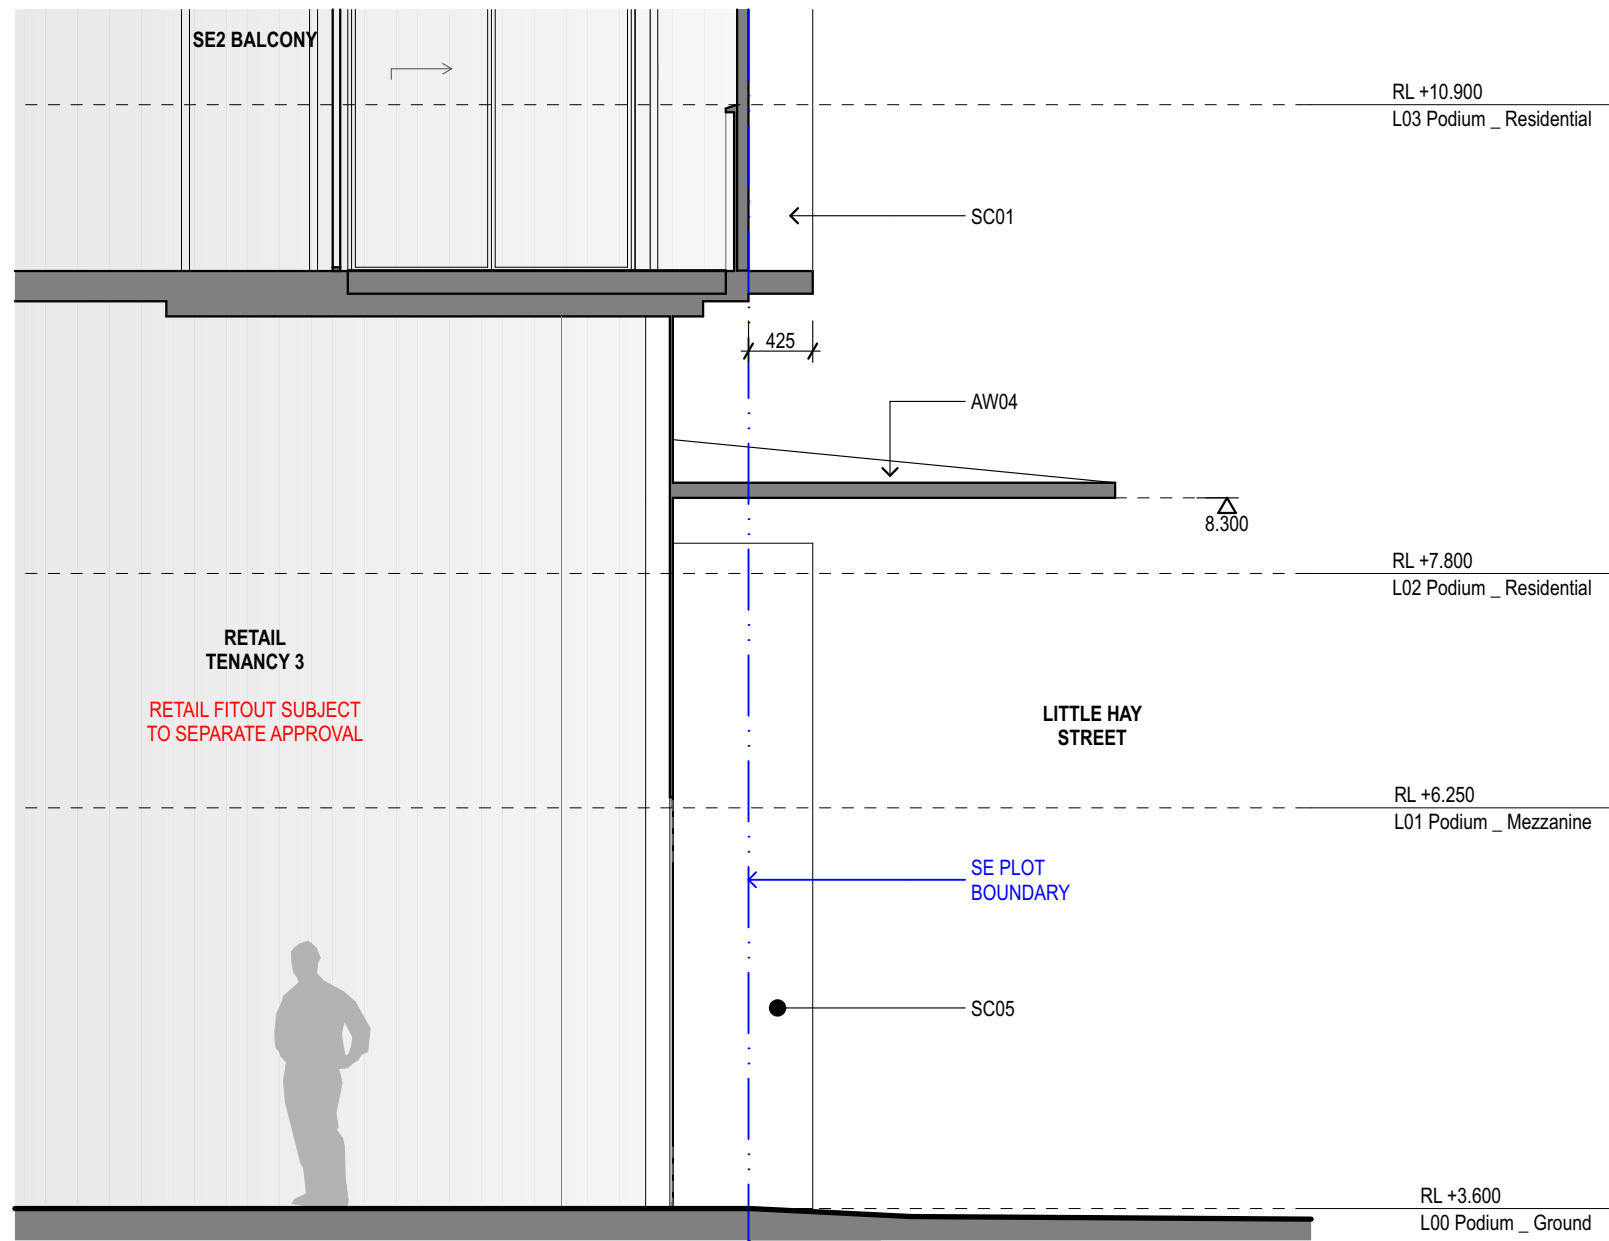

04 SECTION North - Retail Tenancy 3
1:50

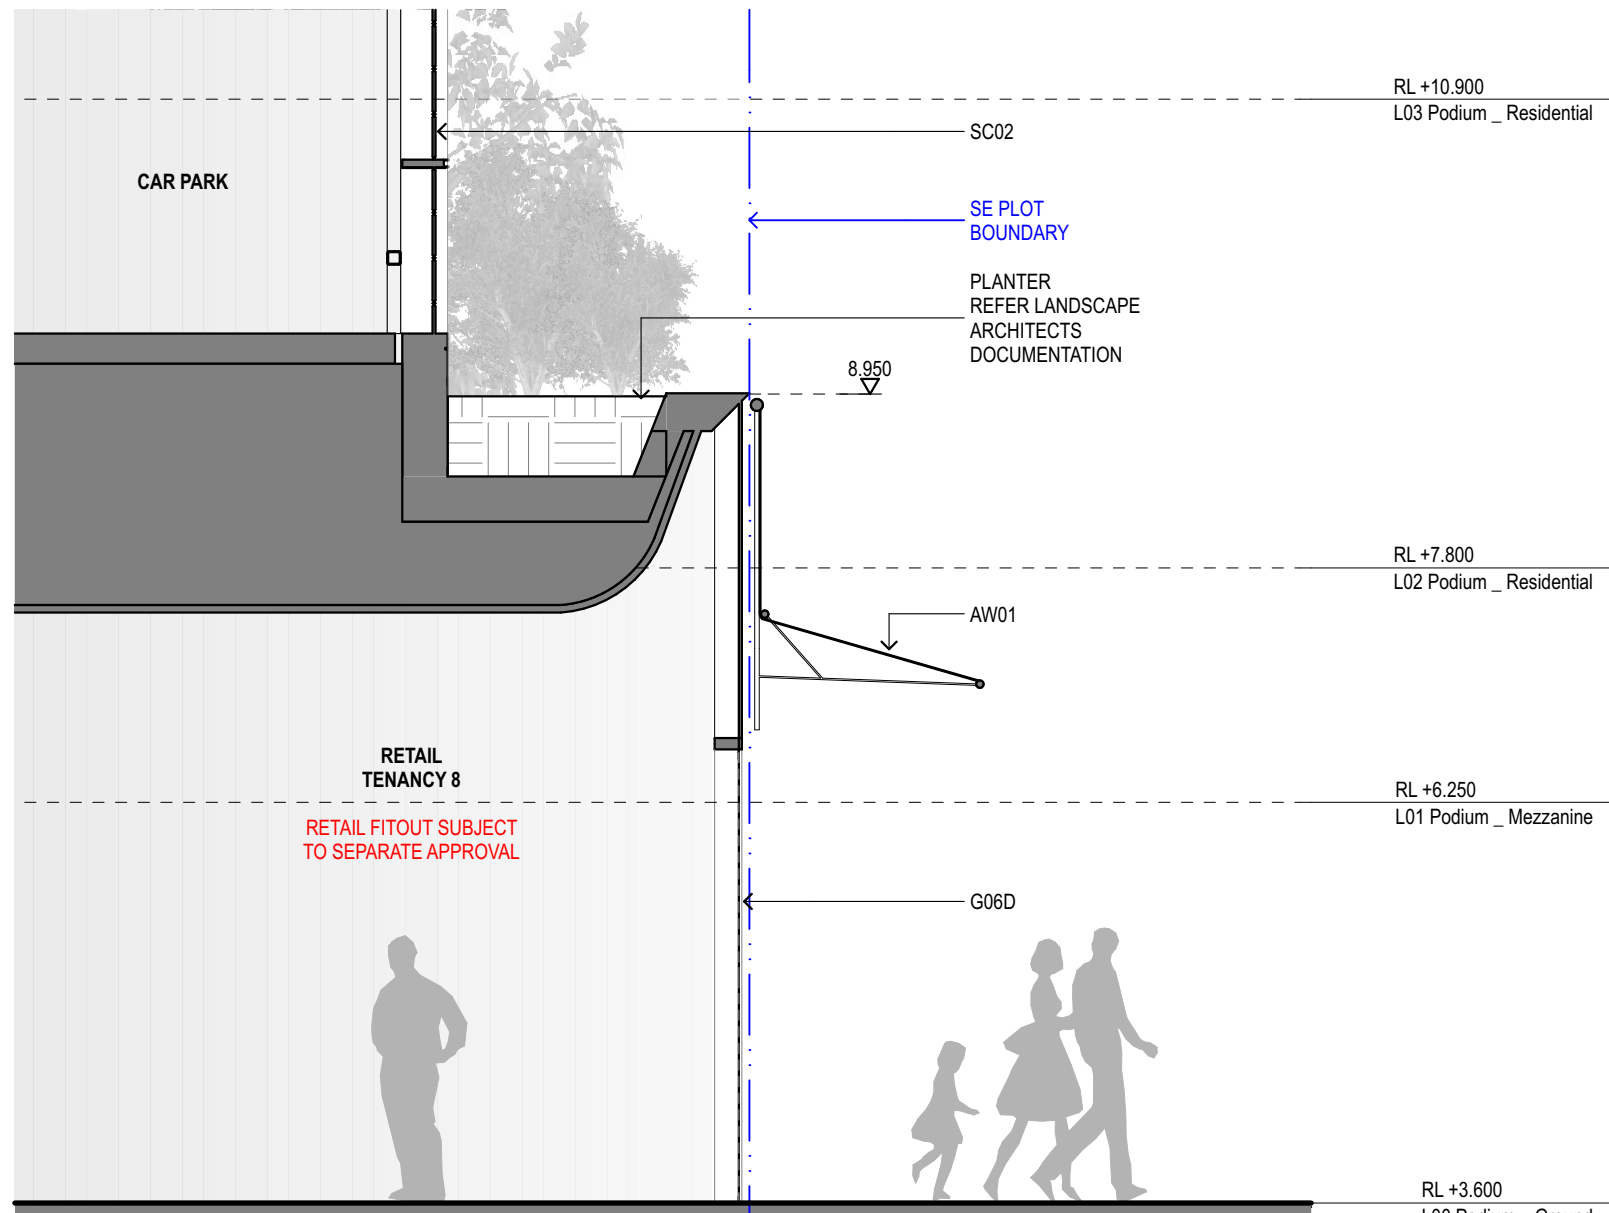

05 SECTION North - Retail Tenancy 8
1:50

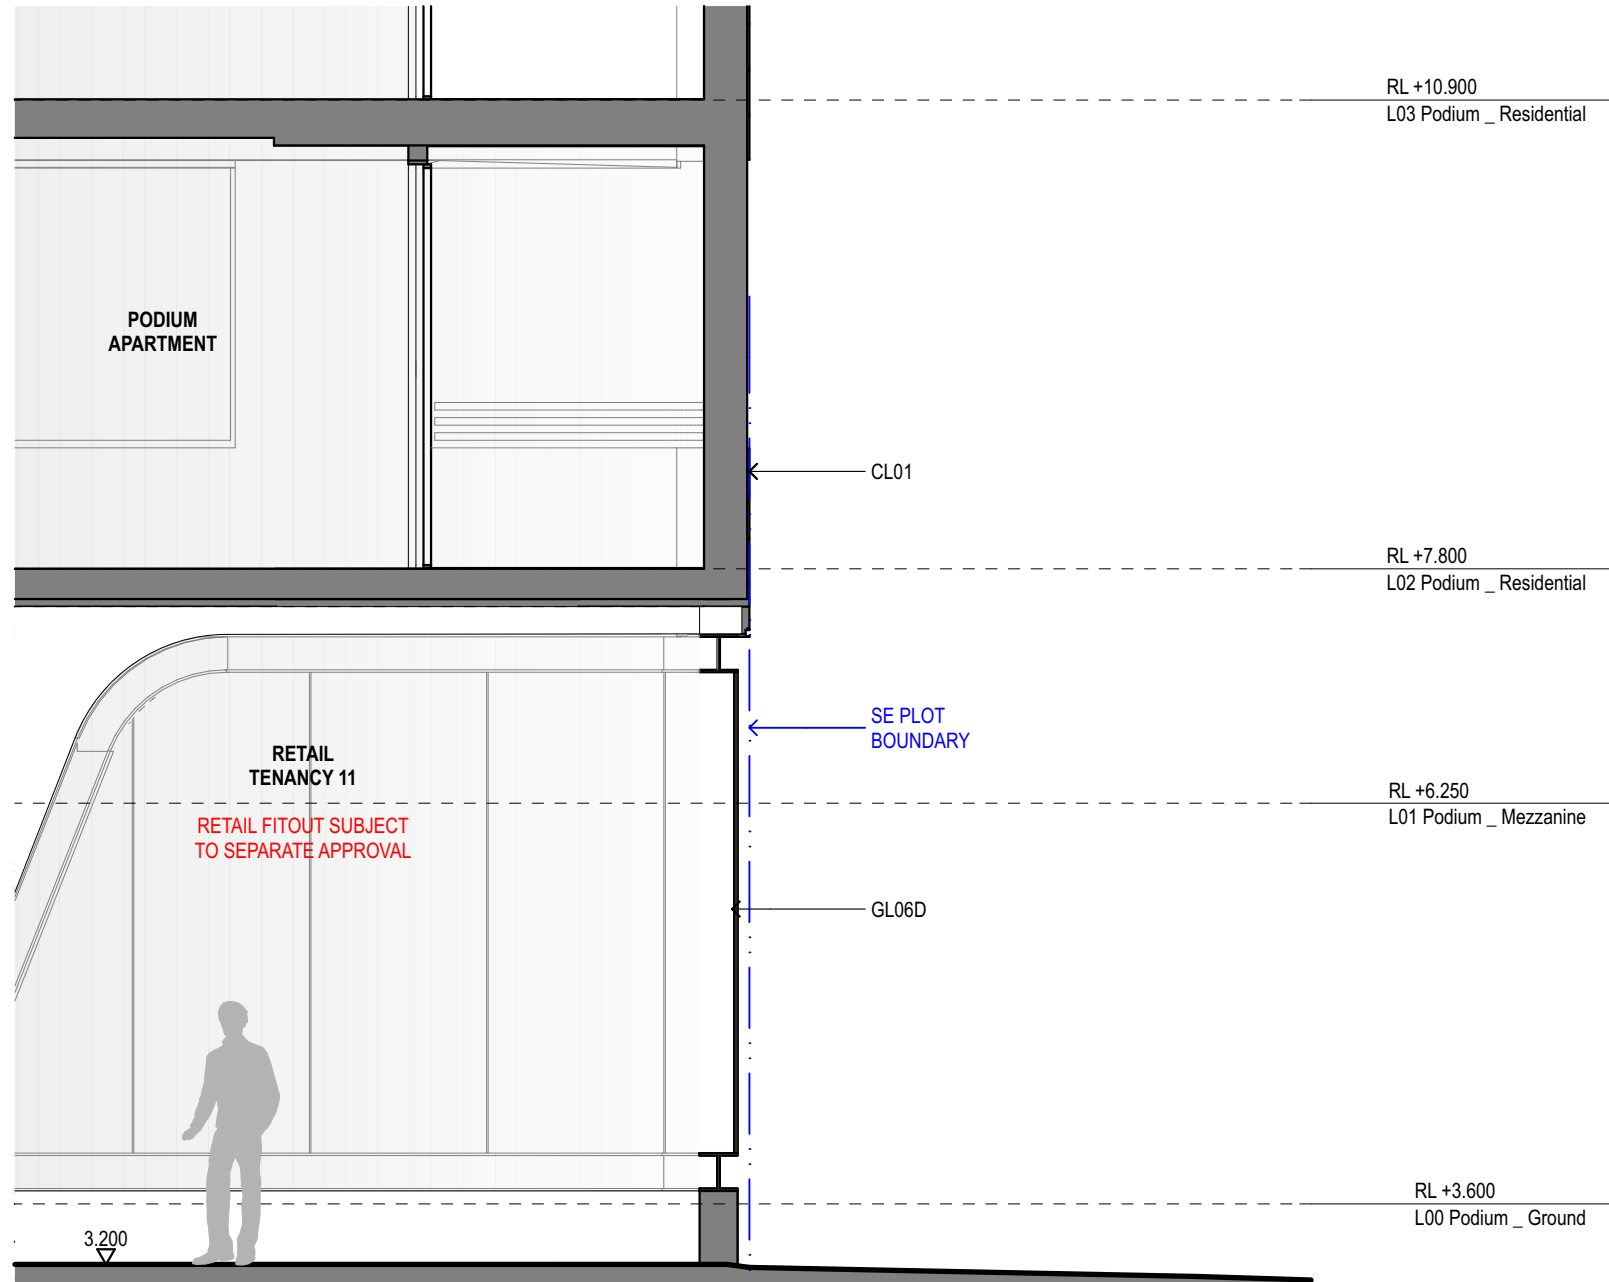

06 SECTION East - Retail Tenancy 11
1:50

GENERAL NOTES
ALL DIMENSIONS AND EXISTING CONDITIONS SHALL BE CHECKED AND VERIFIED BY THE CONTRACTOR BEFORE PROCEEDING WITH THE WORK
ALL LEVELS RELATIVE TO AUSTRALIAN HEIGHT DATUM
DO NOT SCALE DRAWINGS. USE FIGURED DIMENSIONS ONLY

LEGEND

01	22/01/2016	SSDA	Simon Barr
02	22/01/2016	SSDA	Simon Barr
03	3/02/2016	SSDA Update	Simon Barr
04	13/02/2016	SSDA Final Draft	Simon Barr
05	25/02/2016	SSDA Final	Simon Barr
06	9/03/2016	SSDA Update	Simon Barr
07	10/06/2016	SSDA Update	Jason Chung

Revision	Issue Date	Description	Issued By
CLIENT			

<SYDNEY>
Level 5, 405-411 Sussex Street,
Sydney NSW 2000, Australia
T +61 2 9251 7077
F +61 2 9251 7072
W www.fjmt.com.au

Lend Lease

ARCHITECT
fjmt
francis-jones morehen thorp
NOMINATED ARCHITECT: RICHARD FRANCIS-JONES (REG NO 5301)

SYDNEY
Level 5, 70 King Street
Sydney NSW 2000 Australia
T +61 2 9251 7077
F +61 2 9251 7072
E fjmt@fjmt.com.au
W www.fjmt.com.au

PROJECT
(SICEP) Darling Square SE Plot

Sydney
Lend Lease (Haymarket) Pty Limited, ABN 50 147 913 291

TITLE
Sections
Public Interface Sections 01

WHEN PRINTED AT 50% @ A3 DRAWING SCALE IS 1:100

SCALE	1:50 @ A1	PROJECT CODE	LLHM V5B
DATE	22/01/2016	REVISION	07
SHEET NO.	FJMT-DA-R3005		

For Approval