

Darling Square, SE Plot S4.551A DA Modification

LITTLE HAY STREET PUBLIC ARTWORK - BRENDAN VAN HEK

Drawing Number	Drawing Title
LHS-SEP-001	PRECINCT PLAN
LHS-SEP-002	CATENARY, GENERAL ARRANGEMENT - LITTLE HAY ST
LHS-SEP-003	CATENARY, SEP ELEVATION
LHS-SEP-004	CATENARY, LITTLE HAY STREET SECTION
LHS-SEP-005	GROUND PLANE, GENERAL ARRANGEMENT - LITTLE HAY ST
LHS-SEP-006	GROUND PLANE, SEP ELEVATION
LHS-SEP-007	GROUND PLANE, SEP SECTION
LHS-SEP-008	GROUND PLANE, ARTWORK 14 - 18 CONSTRUCTION DETAIL
LHS-SEP-009	GROUND PLANE, ARTWORK 13 CONSTRUCTION DETAIL
LHS-SEP-010	ARTWORK CONTENT / CHARACTER SUITE
LHS-SEP-011	ARTWORK LOCATIONS - RETAIL AND GROUND FLOOR
LHS-SEP-012	ARTWORK LOCATIONS - LEVEL 2
LHS-SEP-013	ARTWORK LOCATIONS - LEVEL 3
LHS-SEP-014	ARTWORK LOCATIONS - LEVEL 4
LHS-SEP-015	ARTWORK LOCATIONS - LEVEL 5
LHS-SEP-016	ARTWORK LOCATION - SECTION 3

	Planning & Environment
Issued under the Environmental Planning and Assessment Act 1979	
Approved Section 4.55 (1A) Modification Application	
No. <u>2</u> granted on the <u>18 JULY 2019</u>	
in respect to <u>SSD 6633</u>	
Signed <u>Bjrv</u>	
Sheet No. <u>1</u> of <u>11</u>	

Legend

■ Scoped of this S4.551A



PRECINCT PLAN

Darling Square, SE Plot

Lendlease Haymarket

Scale: 1:1000 @A3

Date: 30/10/18

Dwg No.: LHS-SEP-001


Rev: A



Artwork W1



Artwork W3

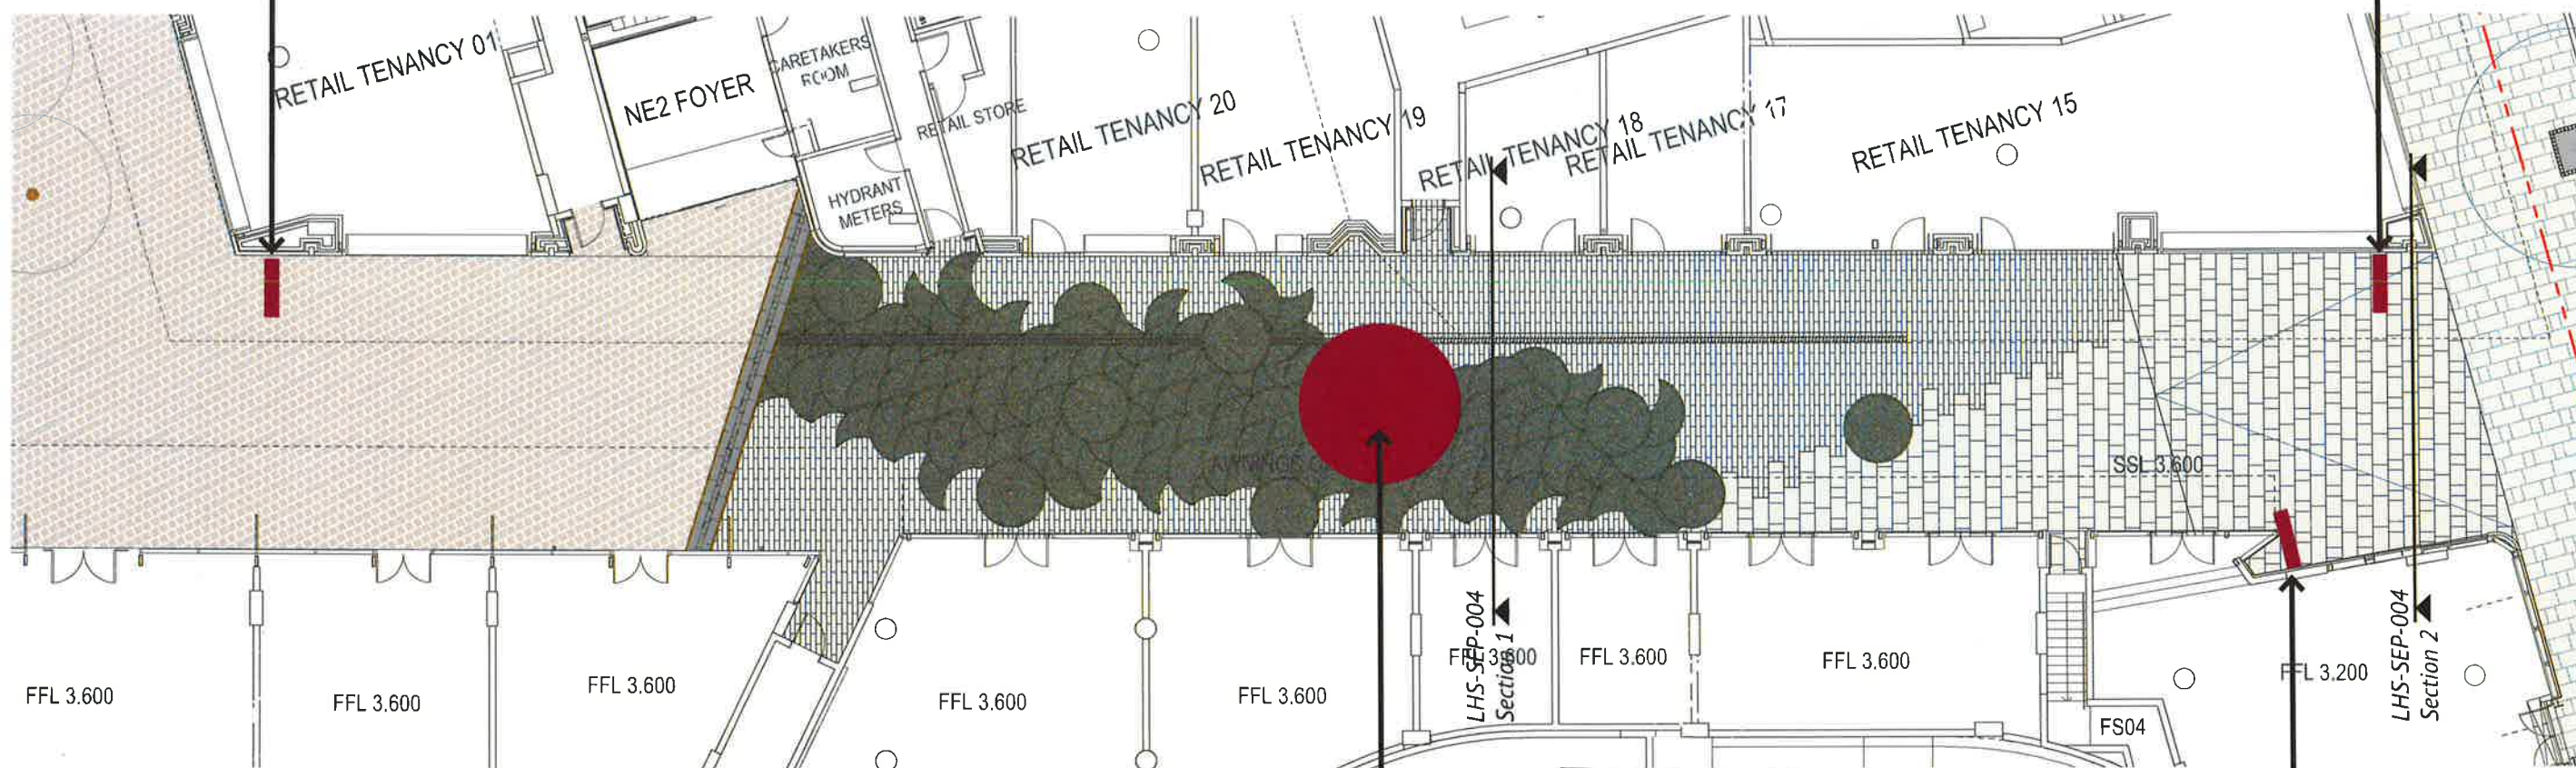

Artwork C1



Artwork W2



Notes

1. For catenary artwork construction details please see Event Engineering document - EE17 173 Darling Square Catenary Artwork Shop Drawings
2. The character symbology represented in drawing LHS-NEP-011 is the suite which the ground place wall mounted artworks will use.

Artwork Sizing (approximate)

- C1 - 2000mm (radius) Sphere
- W1 - 2000mm (H) x 500mm (W) x 50mm (D)
- W2 - 2000mm (H) x 500mm (W) x 50mm (D)
- W3 - 2000mm (H) x 500mm (W) x 50mm (D)

NSW GOVERNMENT | **Planning & Environment**

Issued under the Environmental Planning and Assessment Act 1979

Approved Section 4.55 (1A) Modification Application

No. 2 granted on the 18 JULY 2019

in respect to SSD 6633

Signed [Signature]

Sheet No. 3 of 11

CATENARY, GENERAL ARRANGEMENT - LITTLE HAY ST

Darling Square, SE Plot

Lendlease Haymarket

Scale: 1:200 @A3
Date: 30/01/19

Dwg No.: LHS-SEP-002
Rev: B

Little Hay St Extent

Little Hay St Extent

Indicative - Neon tubing catenary
artworks by Brendan Van Hek

REFER LANDSCAPE
ARCHITECTS DOCUMENTATION

Artwork W2



Artwork C1



Artwork Sizing (approximate)
C1 - 2000mm (radius) Sphere
W2 - 2000mm (H) x 500mm (W) x 50mm (D)



**Planning &
Environment**

Issued under the Environmental Planning and Assessment Act 1979


Approved Section 4.55 (1A) Modification Application

No. 2 granted on the 18 JULY 2019


in respect to SSD 6633

Signed [Signature]

Sheet No. 4 of 11

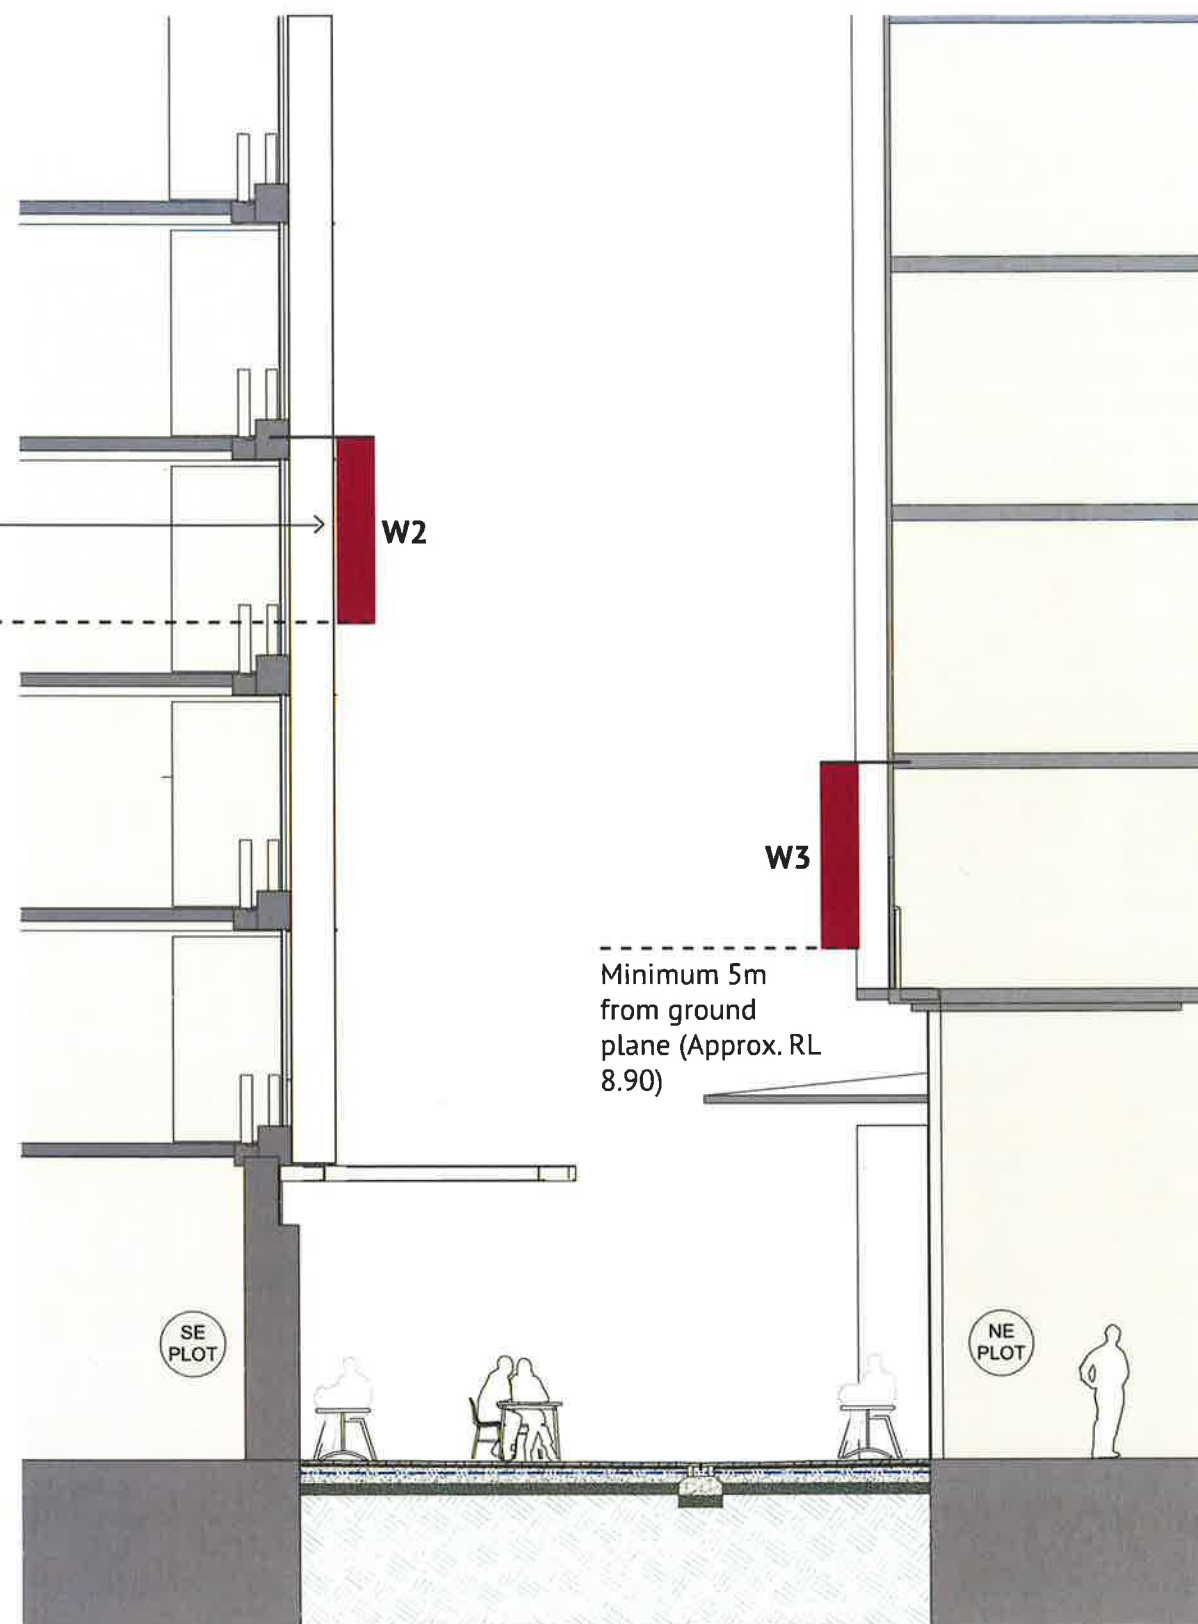

Section 2

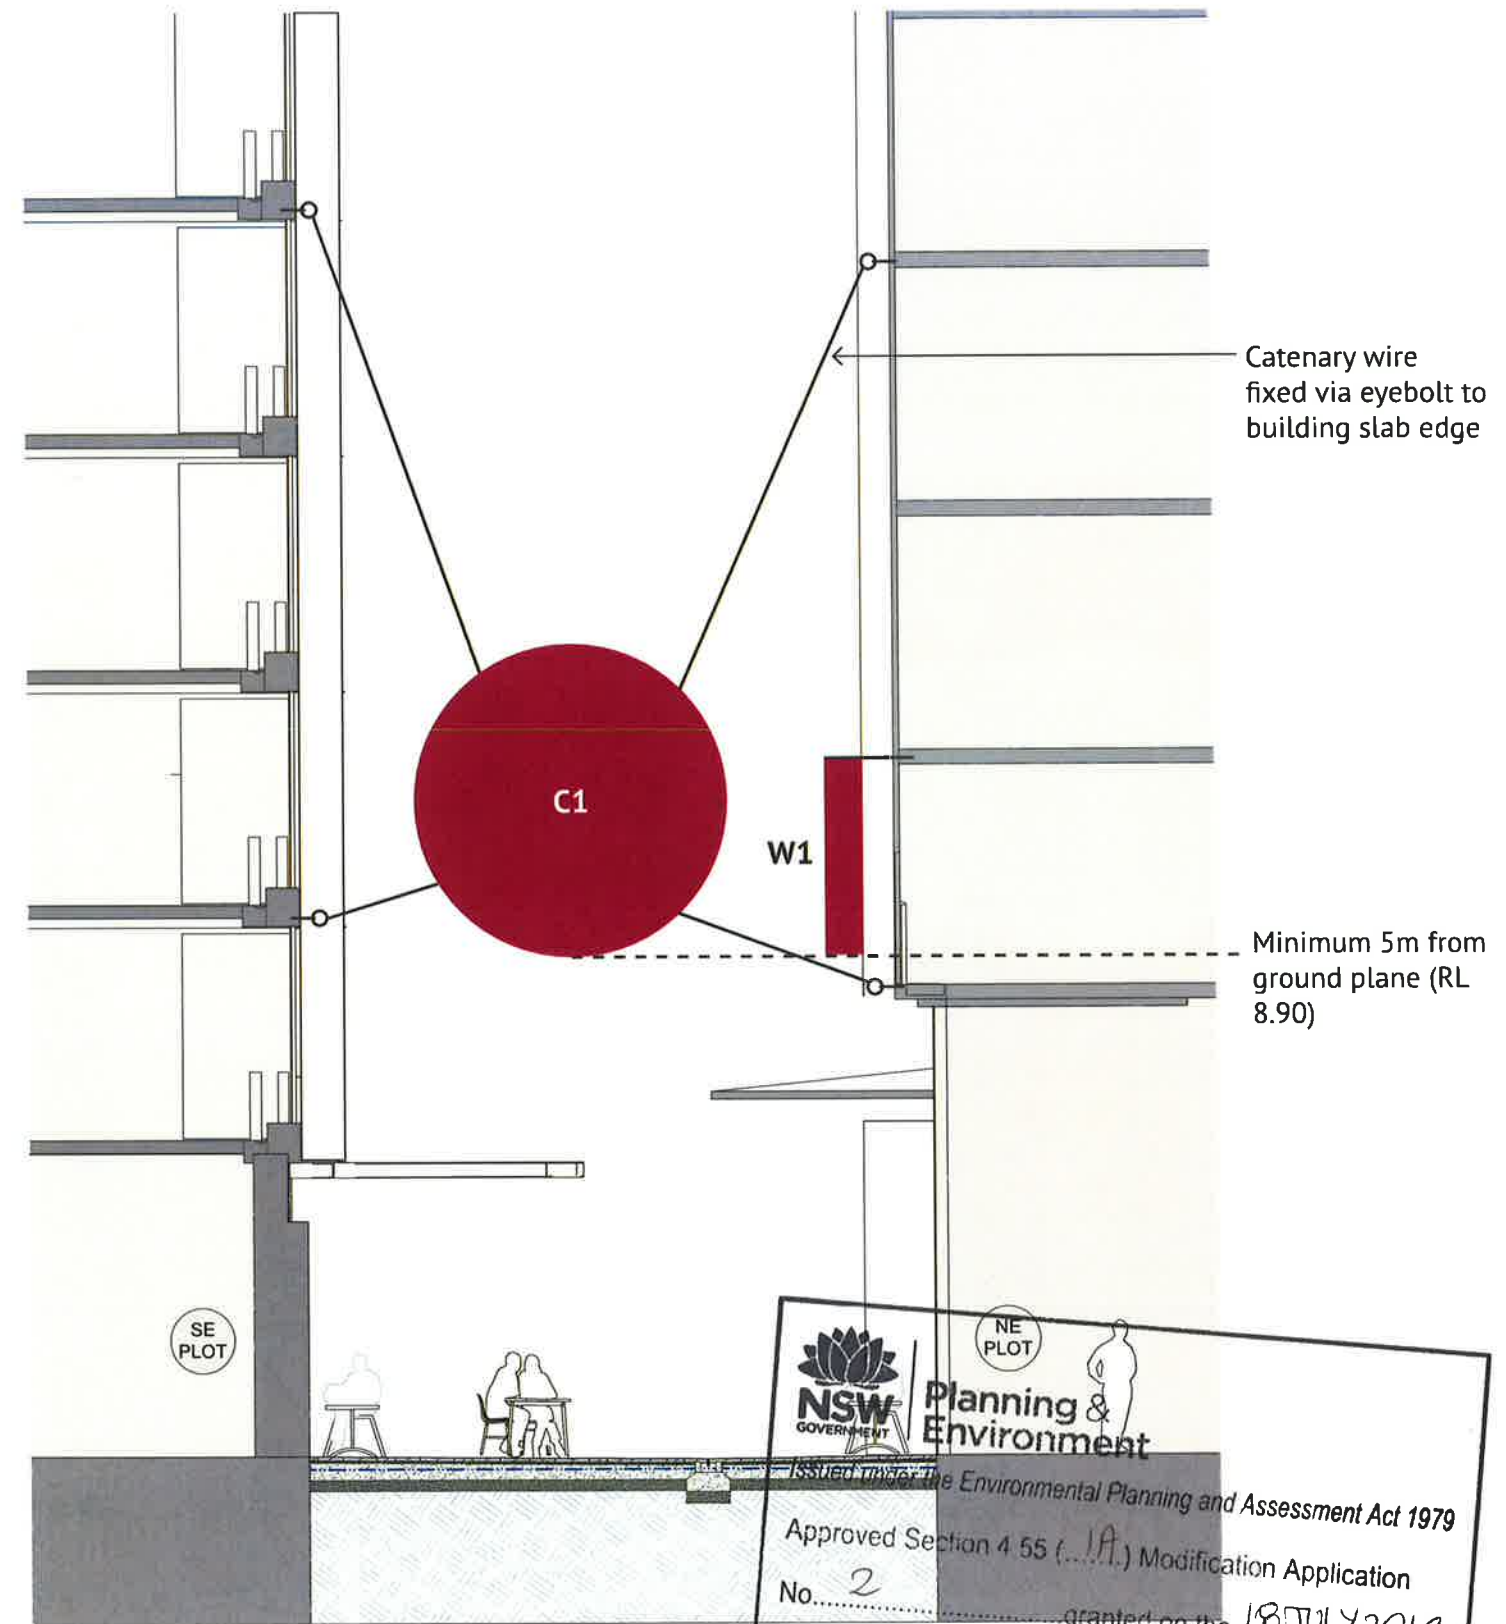

Section 1

NSW GOVERNMENT Planning & Environment

Issued under the Environmental Planning and Assessment Act 1979


Approved Section 4 55 (1A) Modification Application

No. 2 granted on the 18 JULY 2019

in respect to SSD 6633

Signed *[Signature]*

Sheet No. 5 of 11

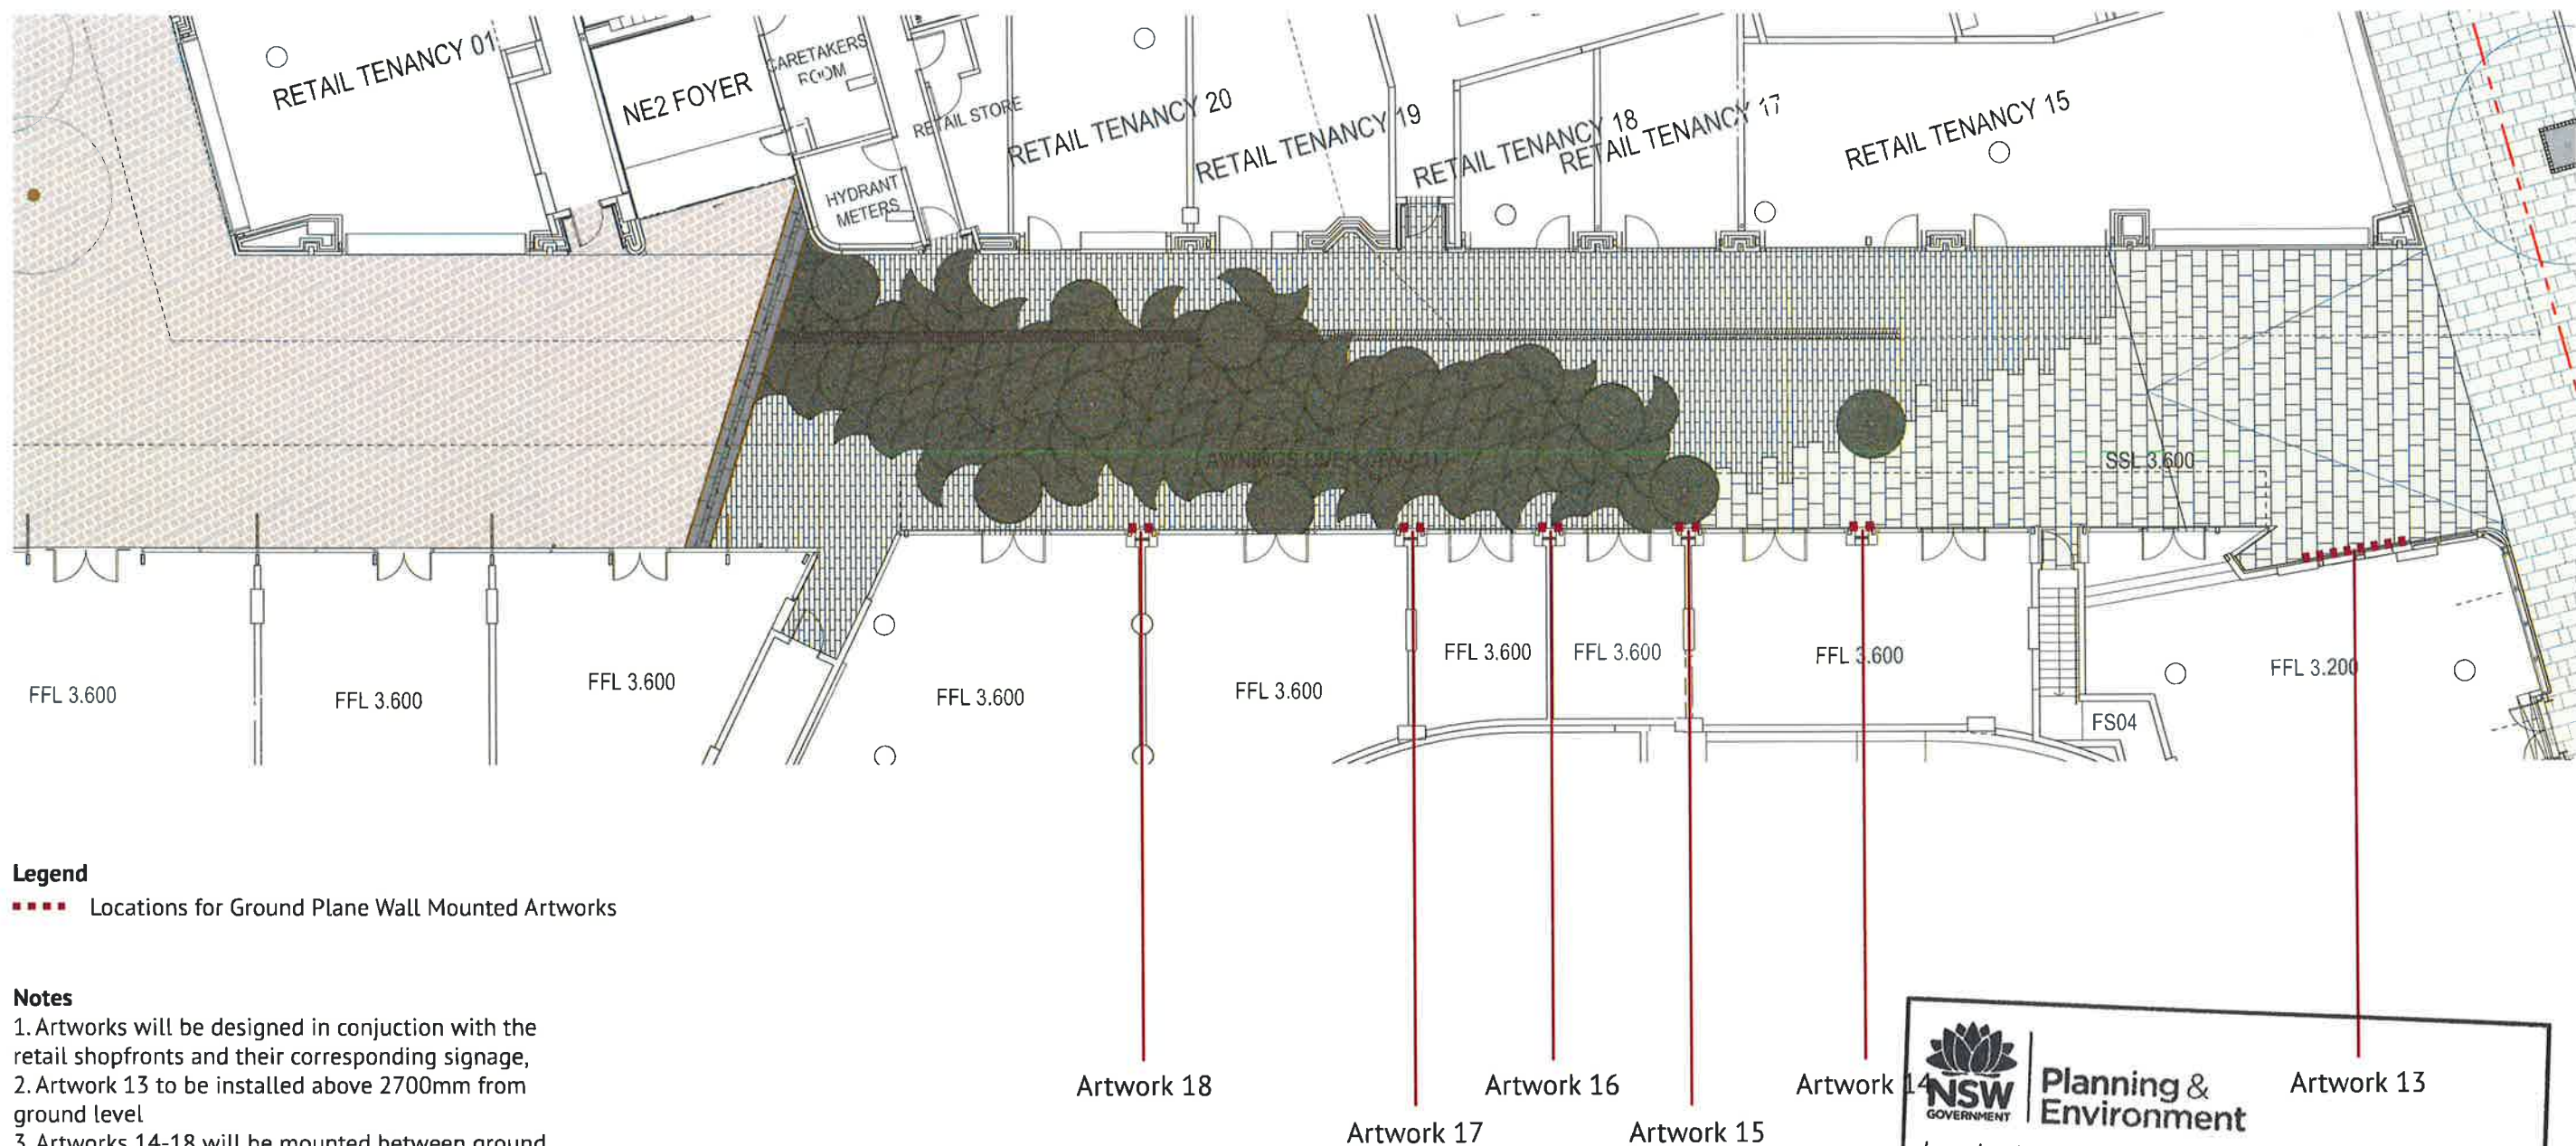

Legend

■■■■ Locations for Ground Plane Wall Mounted Artworks

Notes

1. Artworks will be designed in conjunction with the retail shopfronts and their corresponding signage,
2. Artwork 13 to be installed above 2700mm from ground level
3. Artworks 14-18 will be mounted between ground level and 2700mm in accordance with AS 3832 Electrical Installations - Cold-cathode illumination systems
3. The character symbology represented in drawing LHS-SEP-011 is the suite which the ground place wall mounted artworks will use.

GROUND PLANE, GENERAL ARRANGEMENT - LITTLE HAY STREET
Darling Square, SE Plot

Lendlease Haymarket

NSW | **Planning & Environment**
 GOVERNMENT

Issued under the *Environmental Planning and Assessment Act 1979*

Approved Section 4.55 (1A) Modification Application

No. 2 granted on the 18 JULY 2019

in respect to SSD 6633


Signed [Signature]

Sheet No. 6 of 11

Scale: 1:200 @A3
 Date: 22/01/19

Dwg No.: LHS-SEP-005
 Rev: B

- H 1500mm x W 2000 mm
- Artwork base minimum 2700mm
above FFL (Approx. RL 6.30)

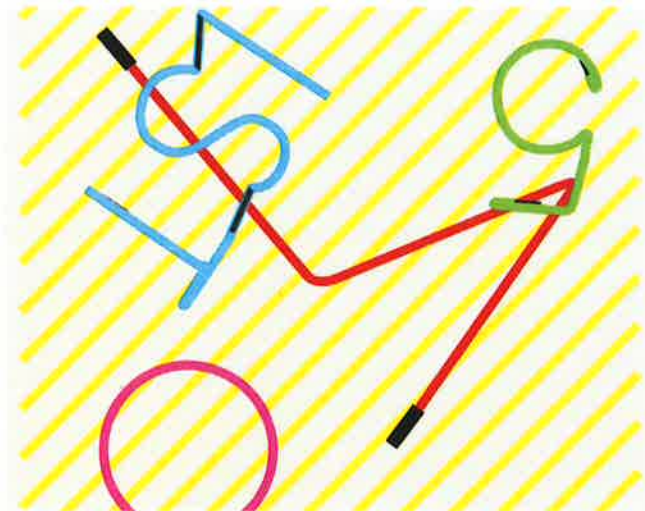

Artwork 13 | Scale 1:25

Artworks 14 - 18
- H 1000mm x W 300 mm
- Artwork base minimum
500mm above FFL (Approx.
RL 4.10)

Artwork 15 | Scale 1:25




Artwork 17 | Scale 1:25



Artwork 14 | Scale 1:25

Artwork 16 | Scale 1:25

Artwork 18 | Scale 1:25

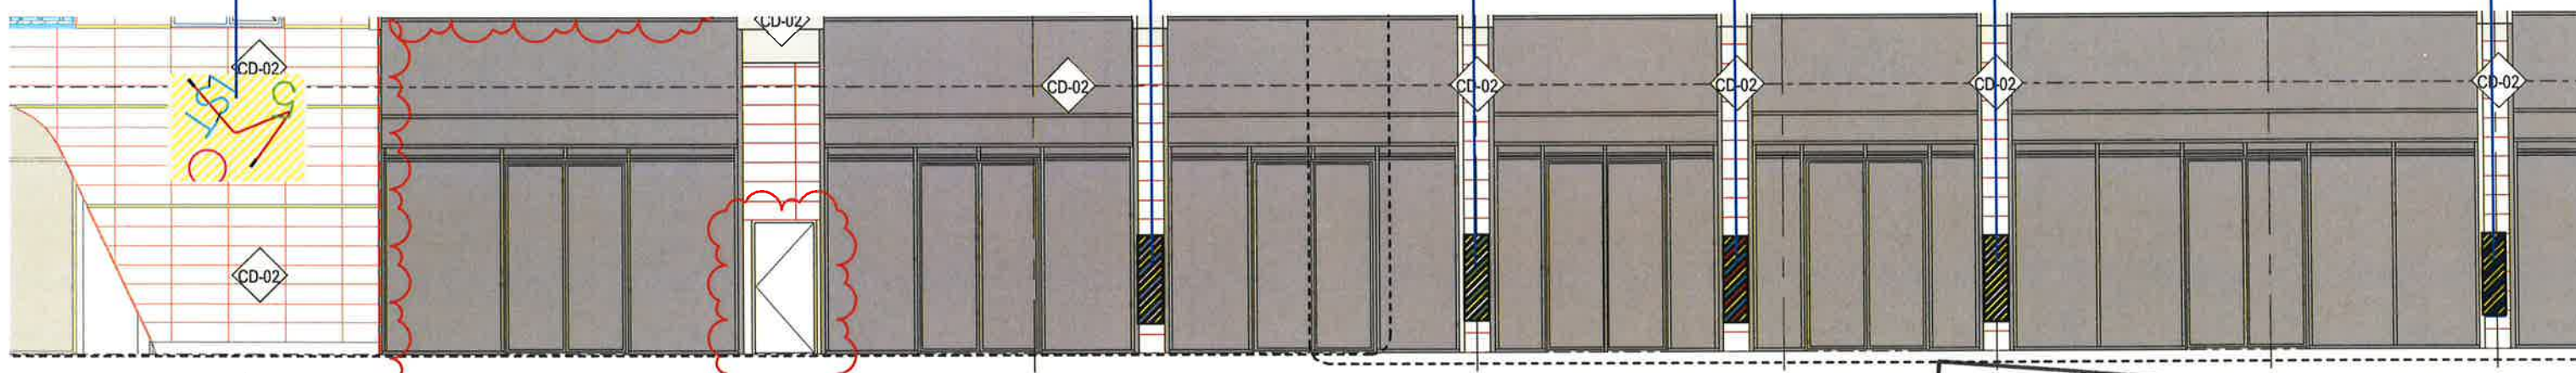

Ground Plane FFL 3.60


NSW GOVERNMENT | **Planning & Environment**
Issued under the Environmental Planning and Assessment Act 1979
Approved Section 4 55 (1A) Modification Application
No. 2 granted on the 18 JULY 2019
in respect to SSD 6633
Signed *[Signature]*
Sheet No. 7 of 11

GROUND PLANE, SEP ELEVATION
Darling Square, SE Plot

Lendlease Haymarket


Scale: 1:100 @A3
Date: 13/05/19

Dwg No.: LHS-SEP-006
Rev: C

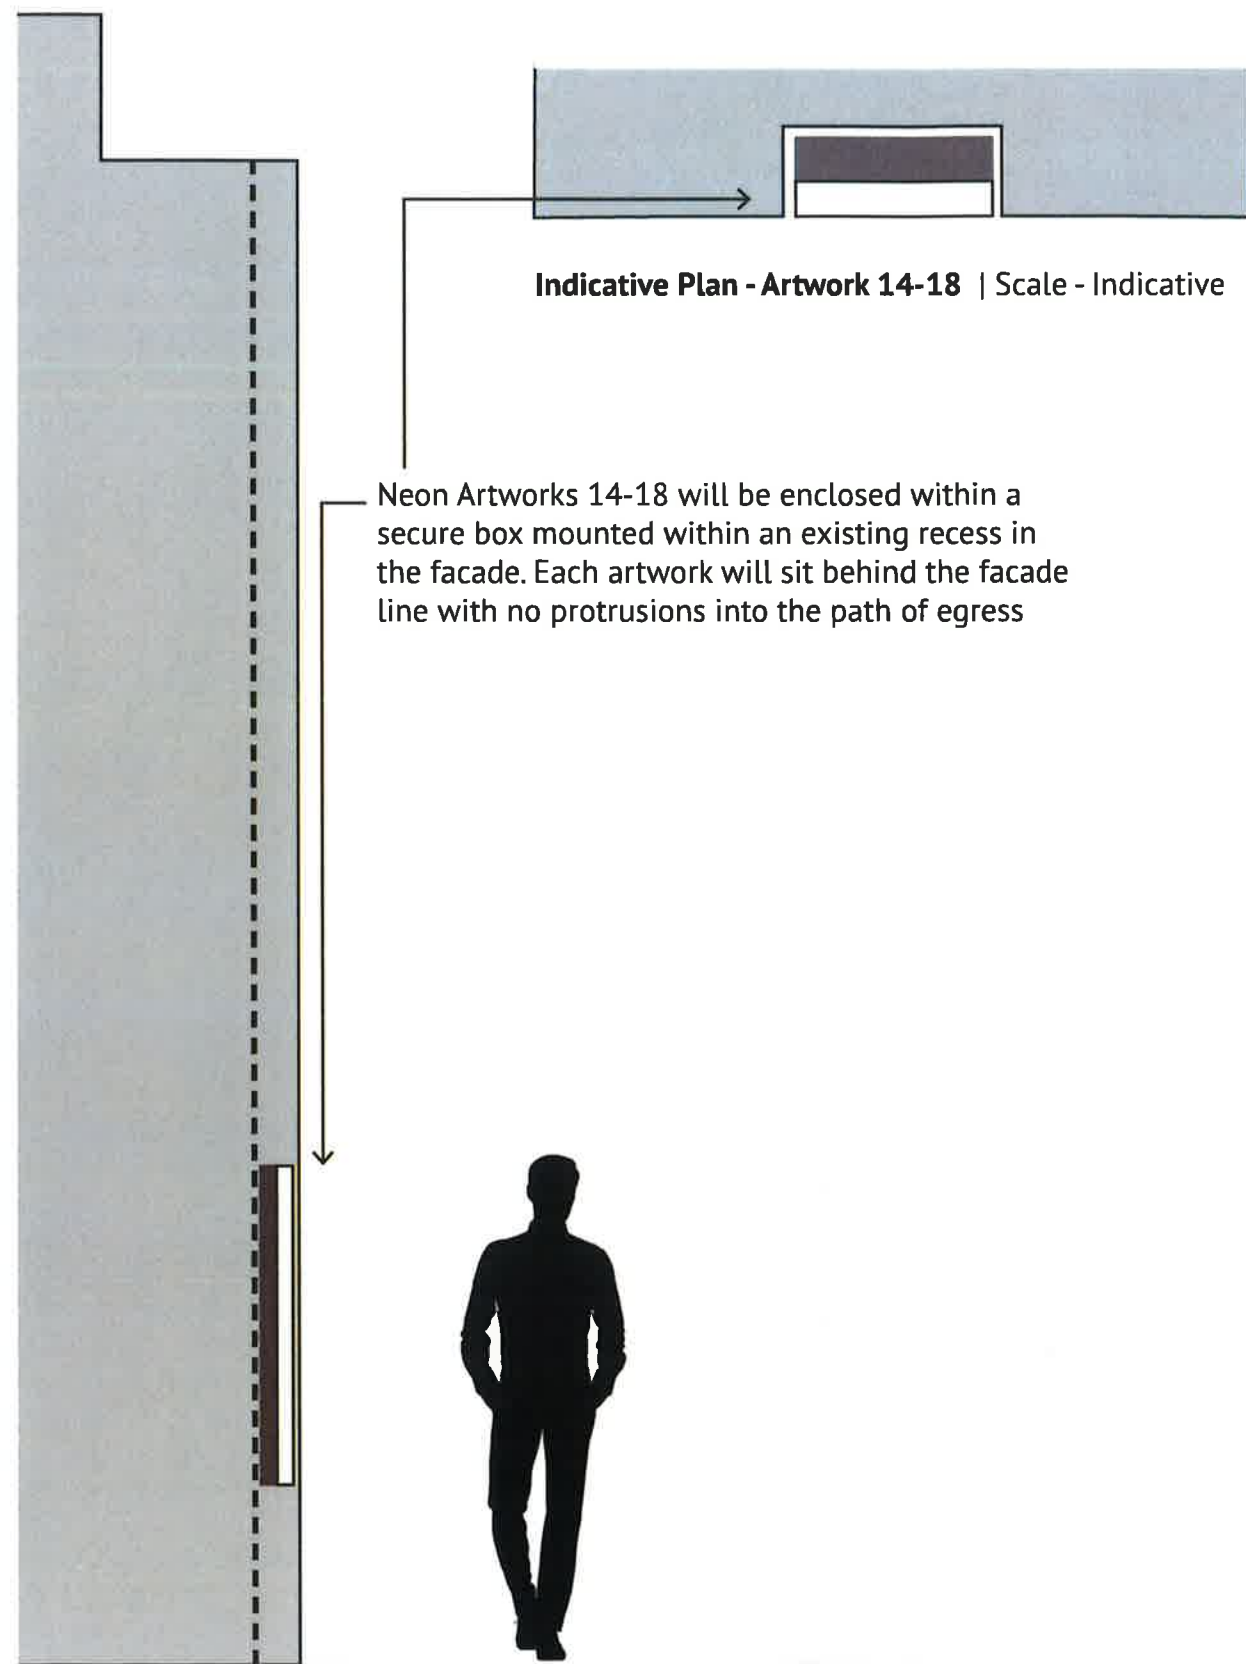

Section - Artwork 14-18 | Scale 1: 25

GROUND PLANE, SEP SECTION
Darling Square, SE Plot

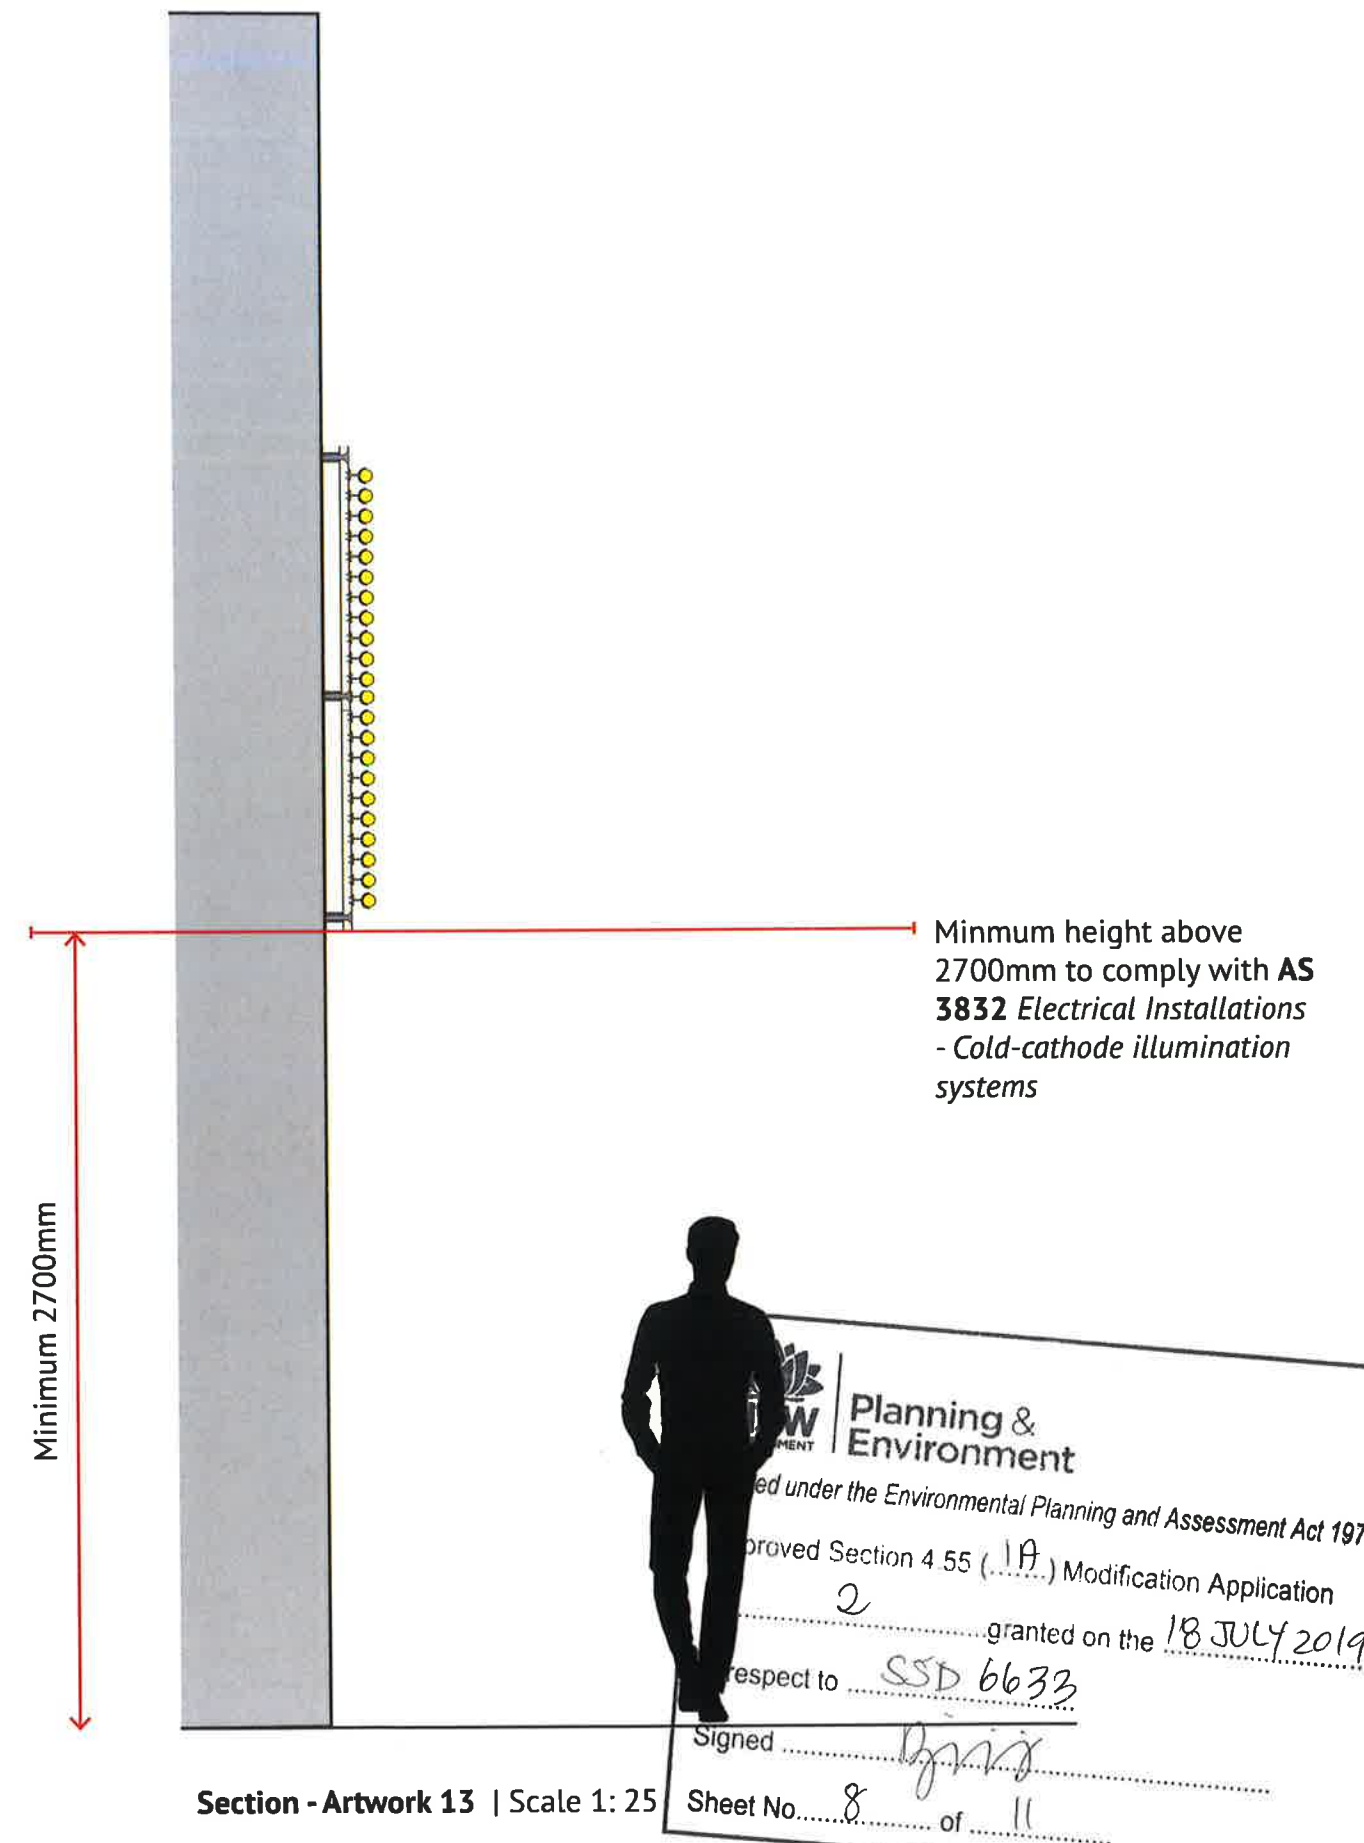


Section - Artwork 13 | Scale 1: 25

Lendlease Haymarket

Scale: 1:25 @A3
 Date: 22/01/19

Dwg No.: LHS-SEP-007
 Rev: A



Detail Section - Artwork 14-18 | Scale indicative

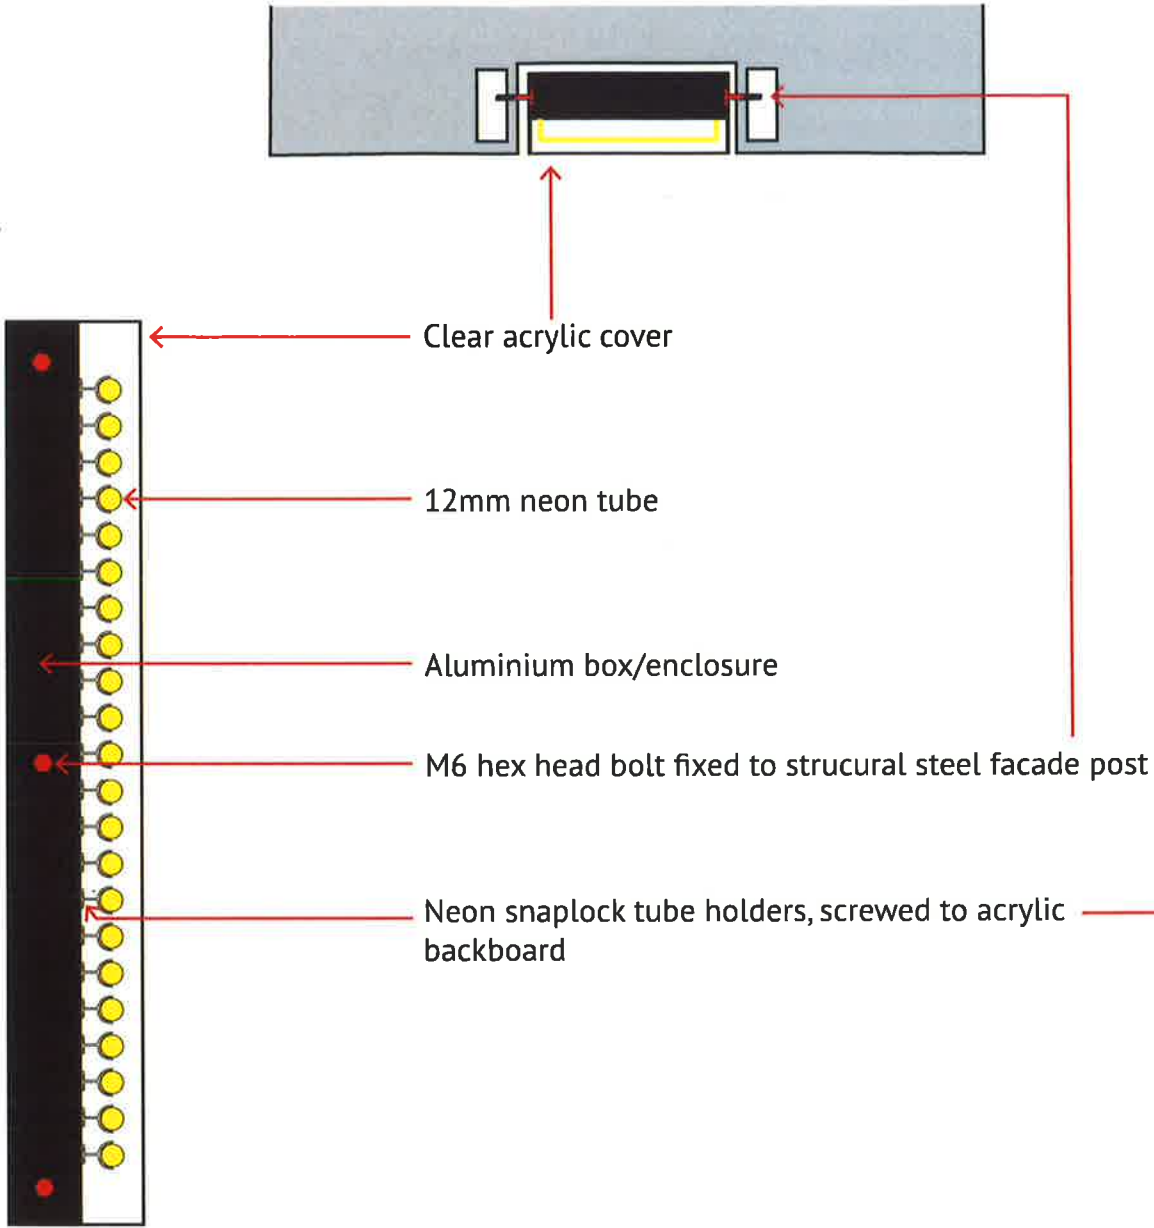



Detail Section - Artwork 14-18 | Scale indicative



NSW GOVERNMENT | Planning & Environment
Issued under the Environmental Planning and Assessment Act 1979
Approved Section 4.55 (1A) Modification Application
No. 2 granted on the 18 JULY 2019.
in respect to SSD 6633
Signed [Signature]
Sheet No. 9 of 11

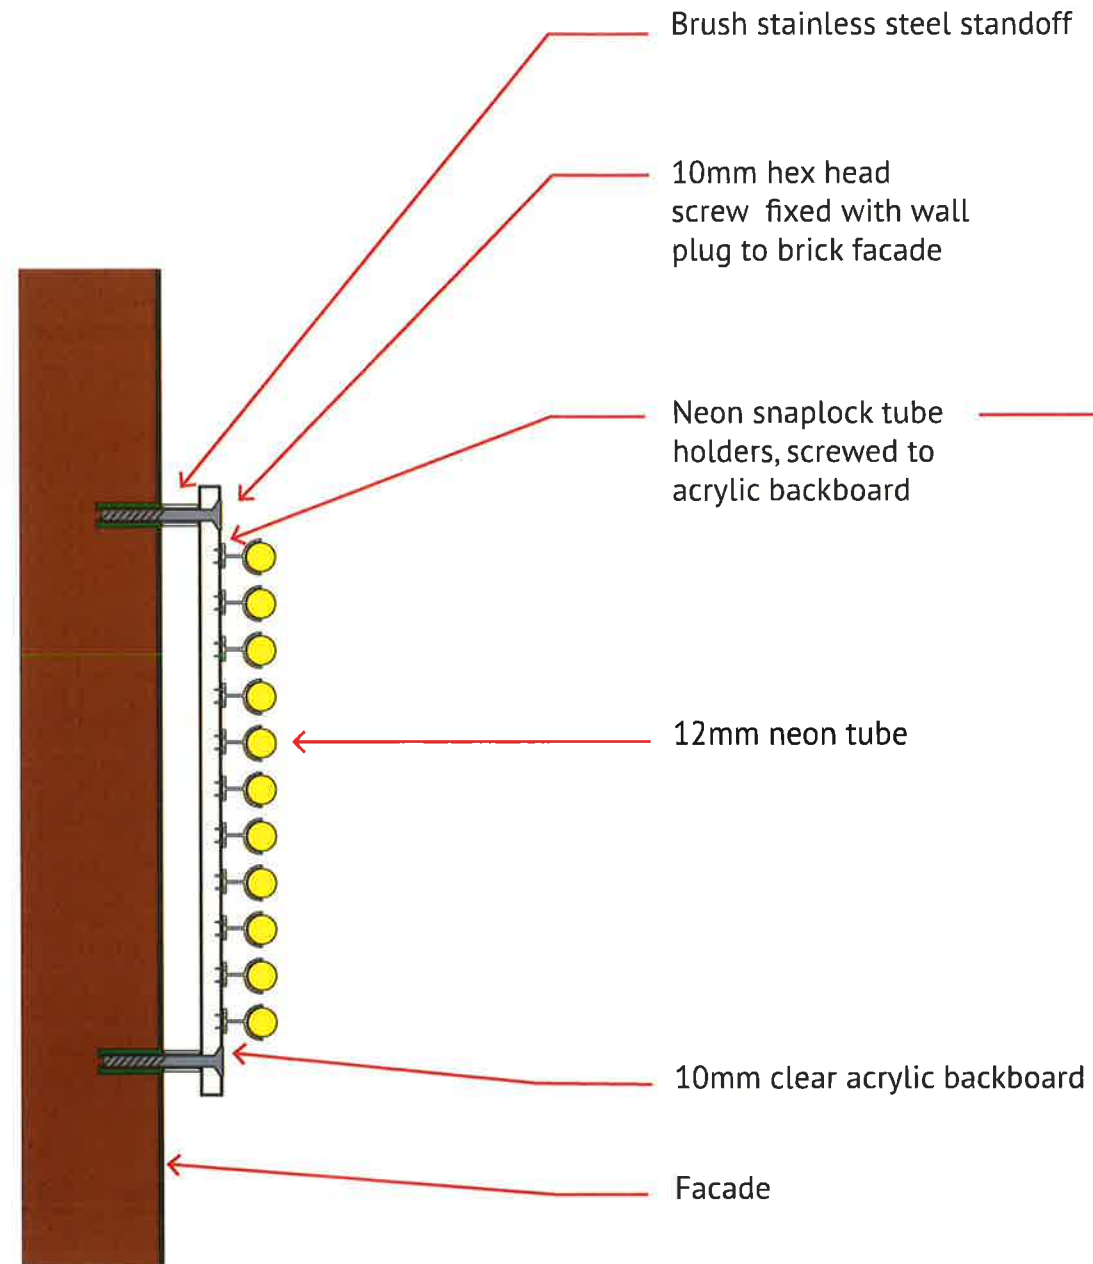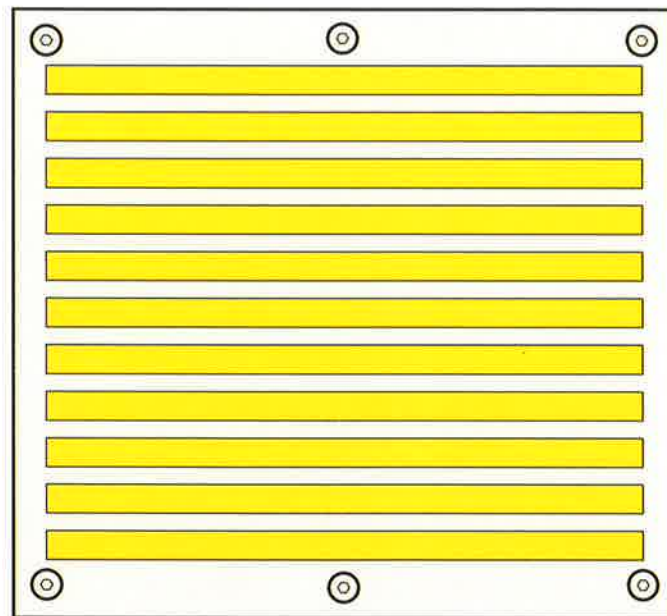


Planning & Environment
 Issued under the Environmental Planning and Assessment Act 1979
 Approved Section 4.55 (I.A...) Modification Application
 No. 2 granted on the 18 JULY 2019
 in respect to SSD 6633
 Signed [Signature]
 Sheet No. 10 of 11

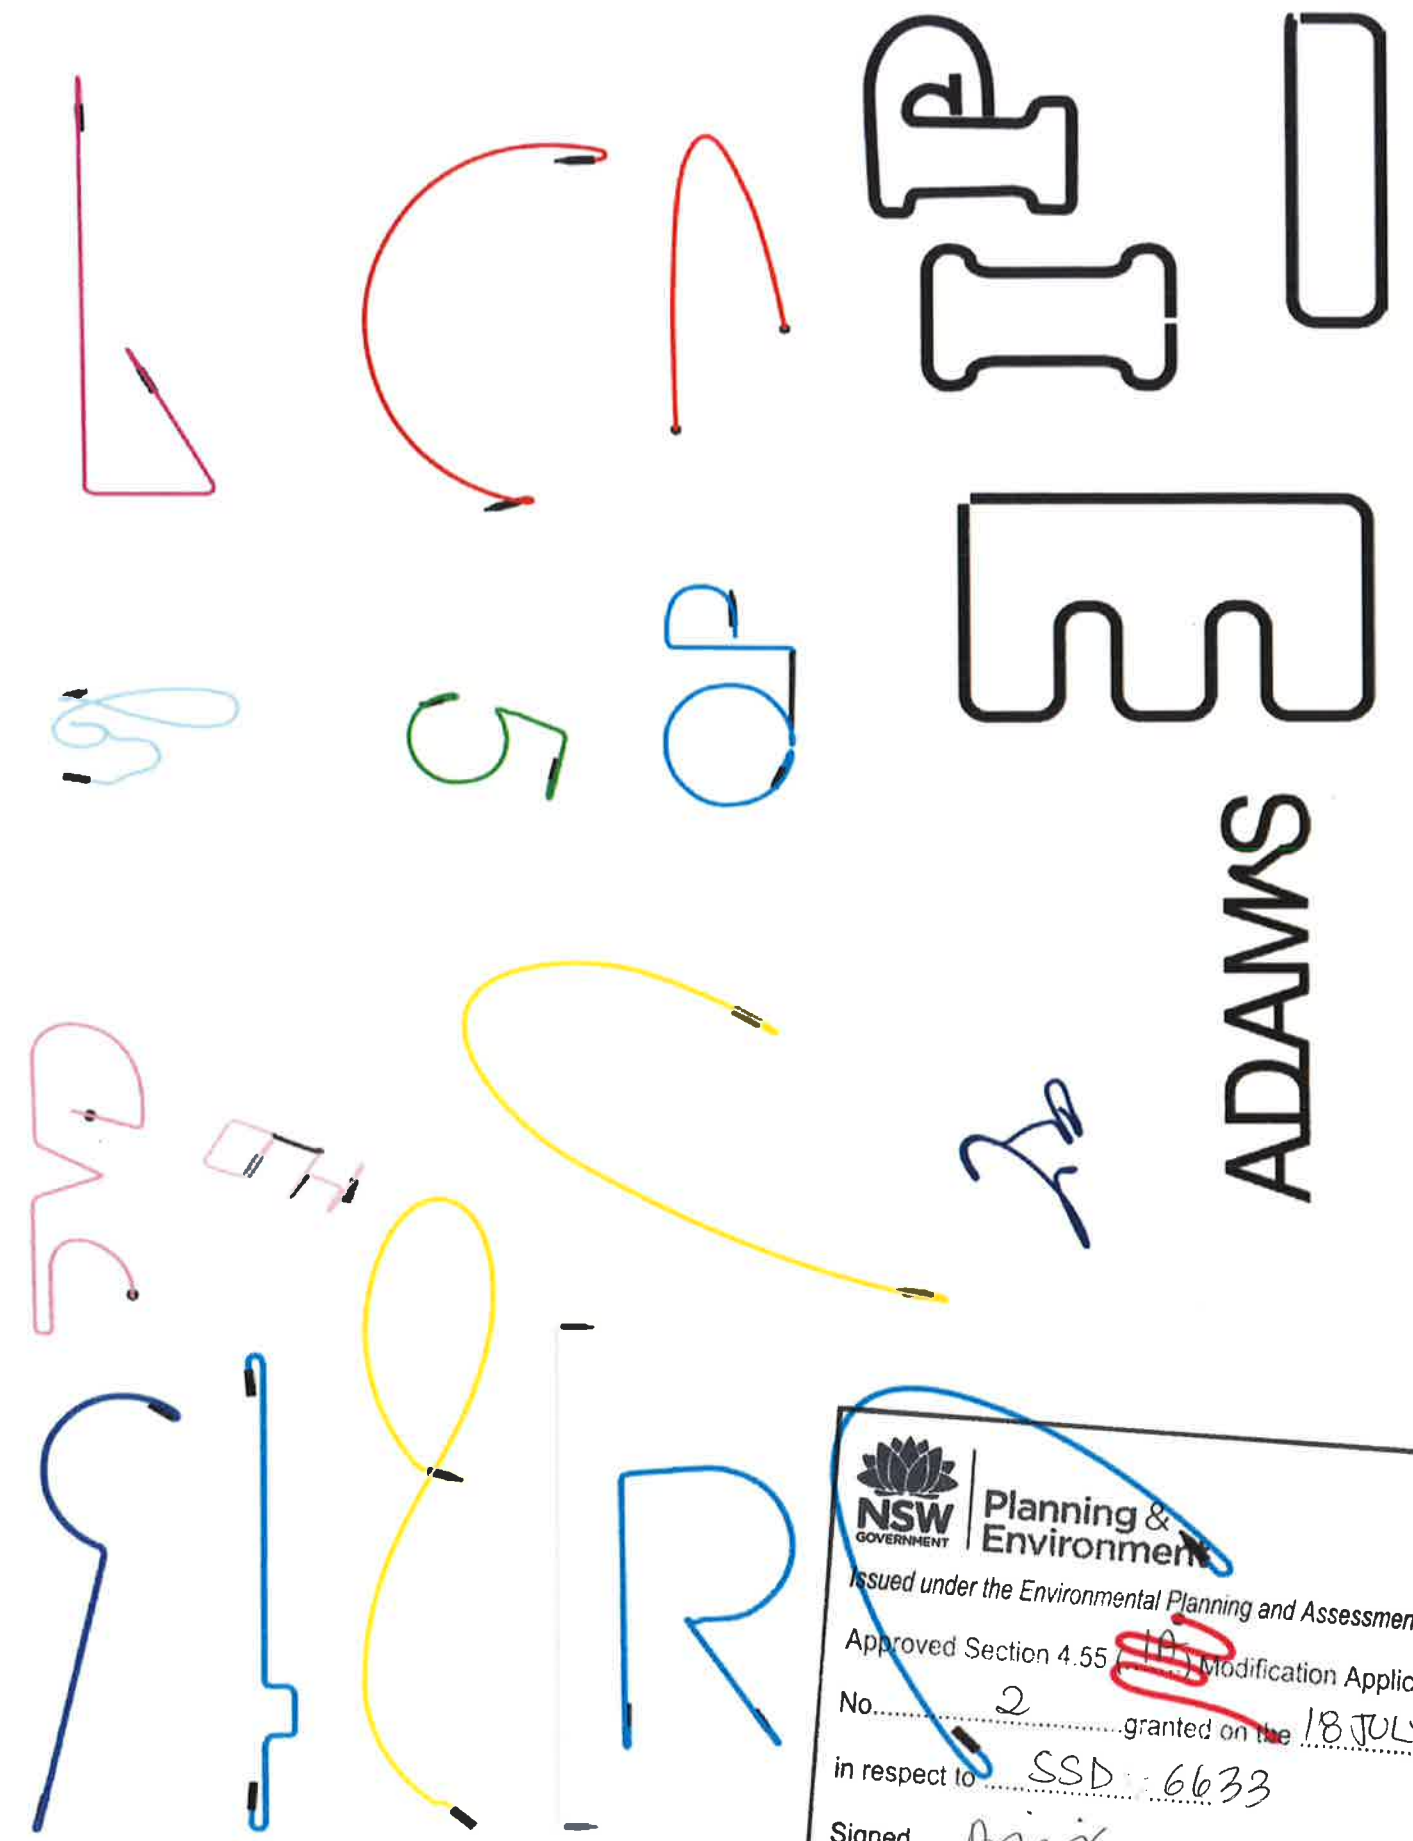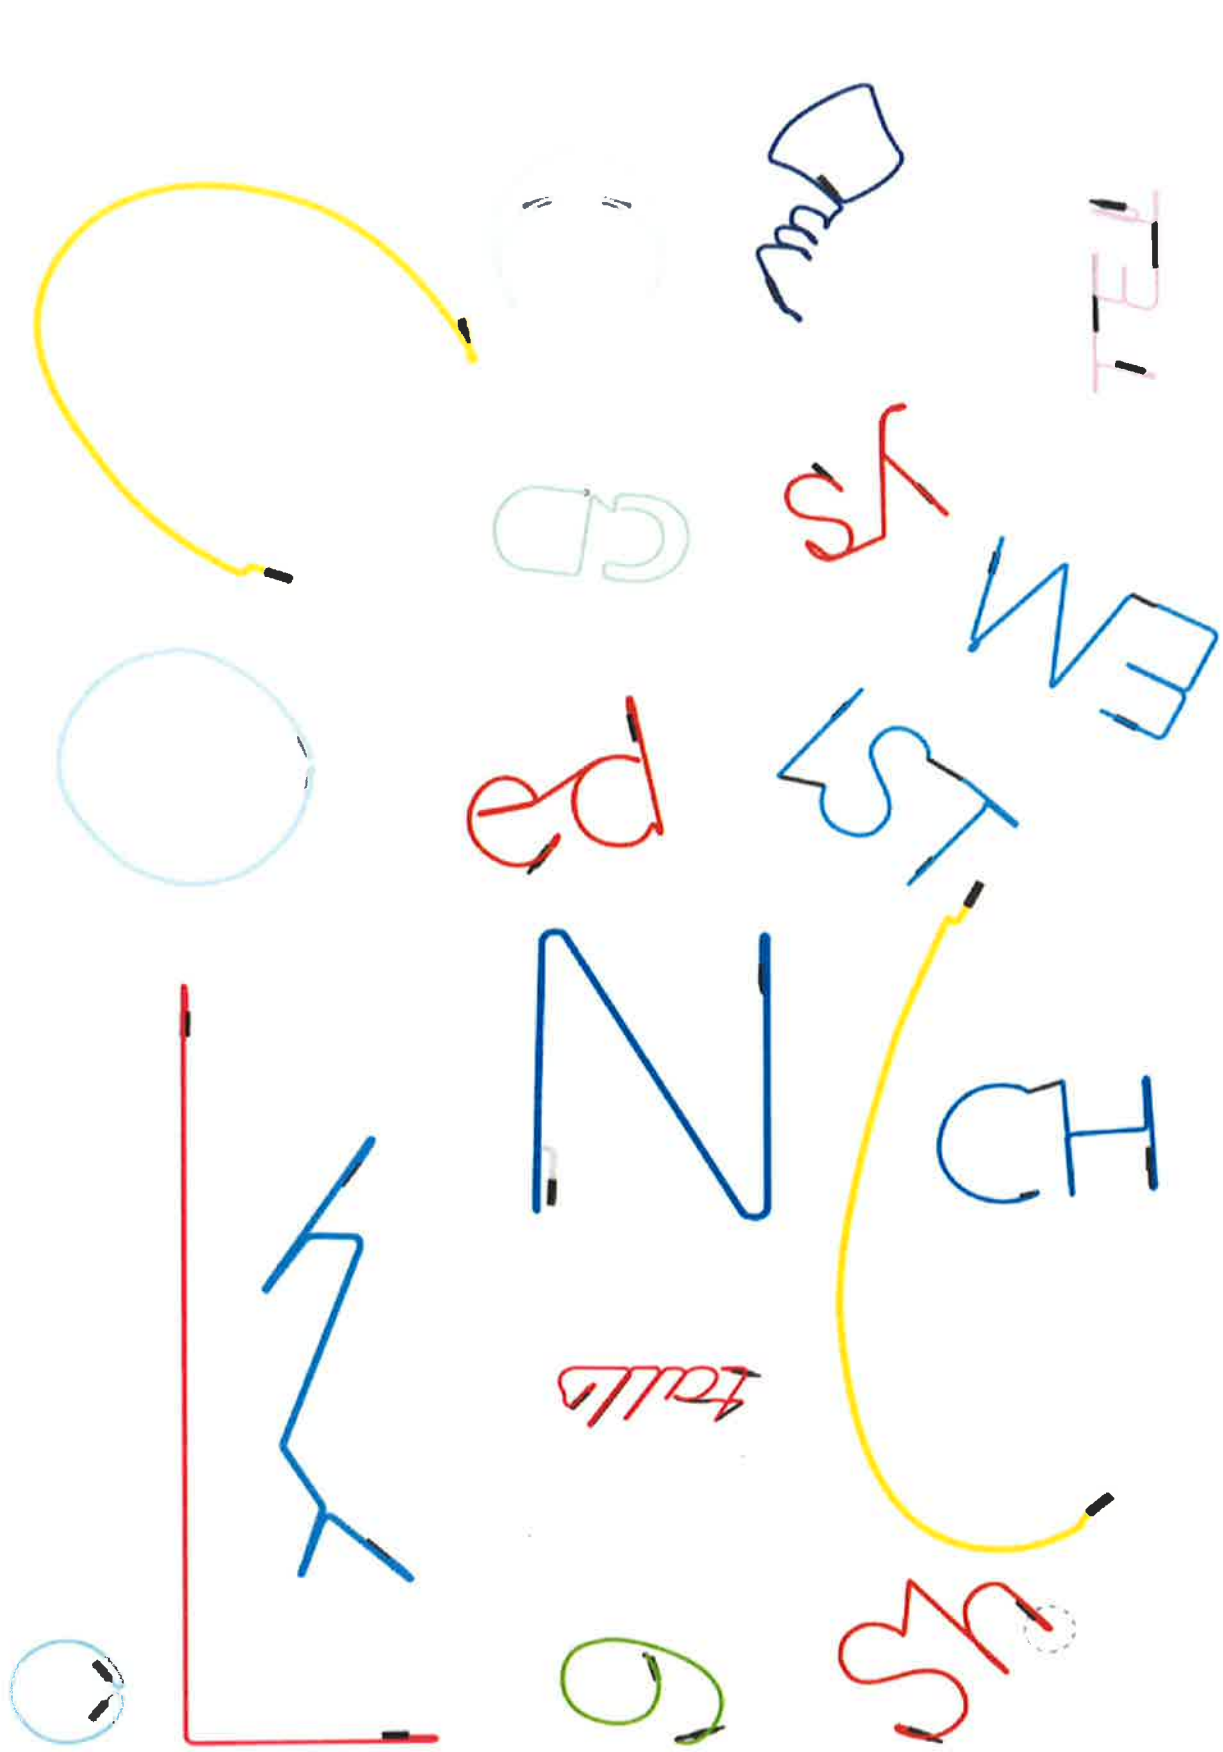

NSW GOVERNMENT | Planning & Environment

Issued under the Environmental Planning and Assessment Act 1979

Approved Section 4.55 (10) Modification Application

No. 2 granted on the 18 JULY 2019

in respect to SSD 6633

Signed [Signature]

Sheet No. 11 of 11