




01 Ground floor landscape  
1:500

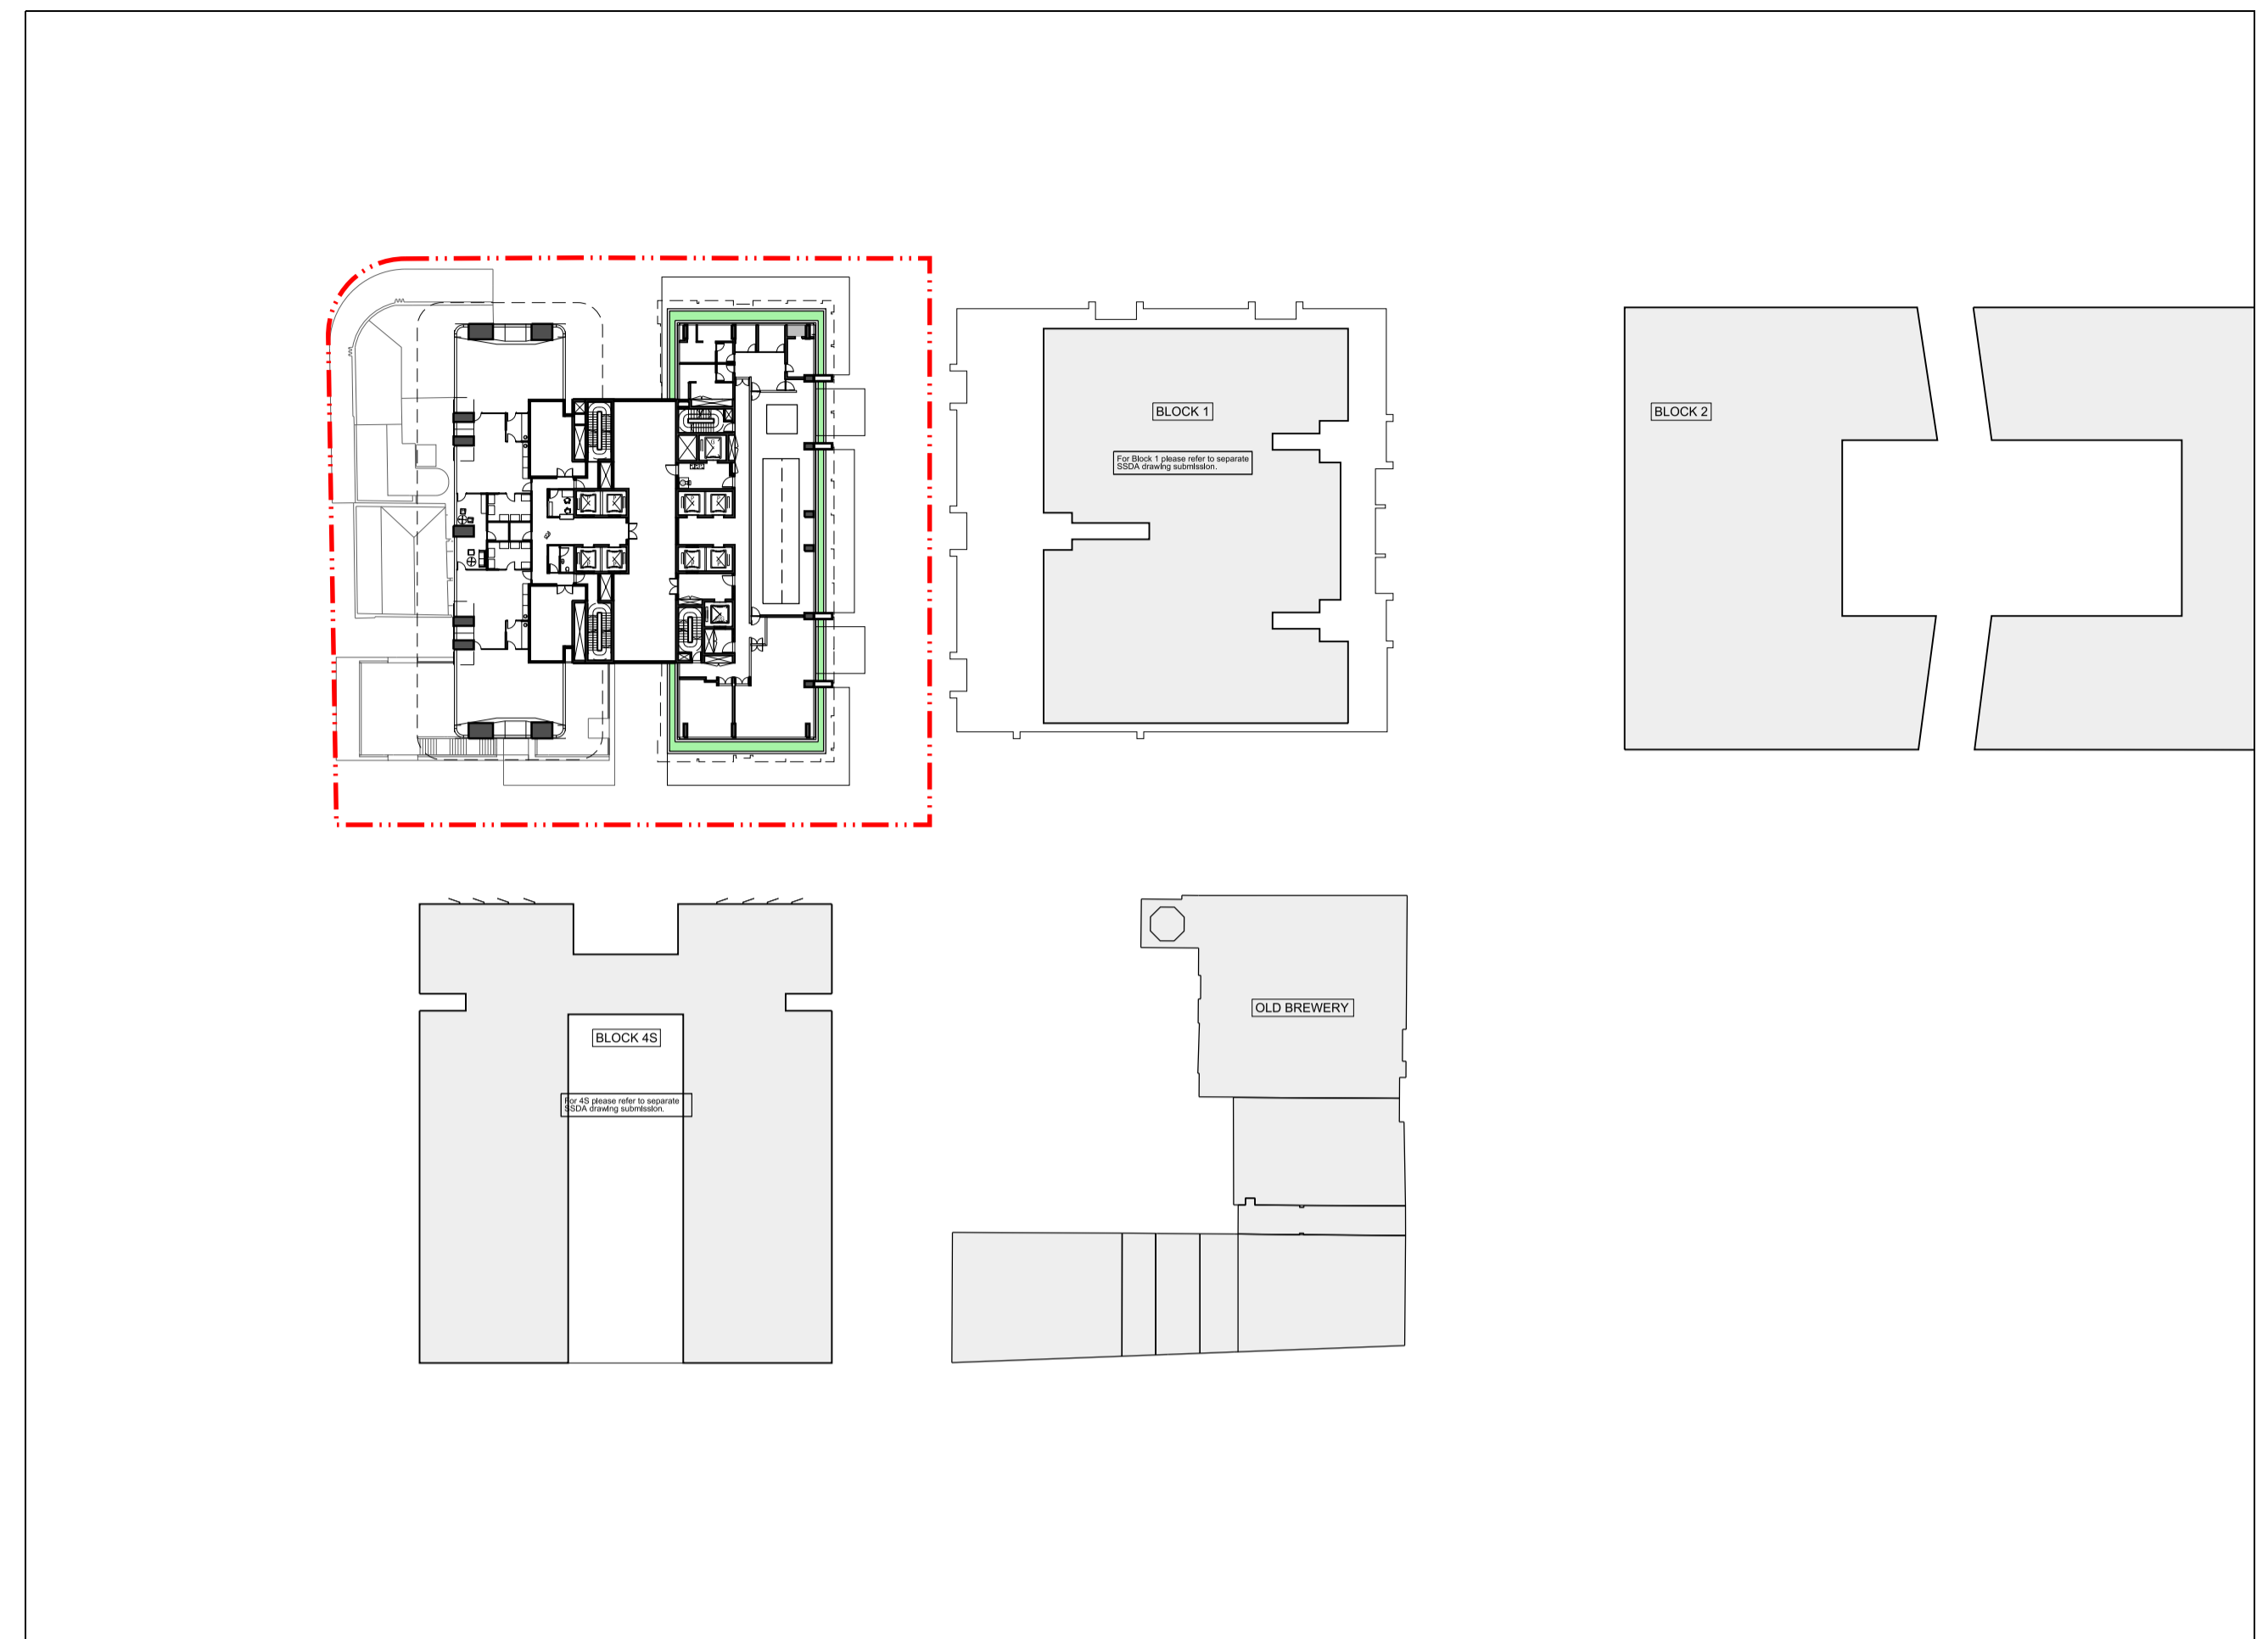

02 Level 03 landscape  
1:500

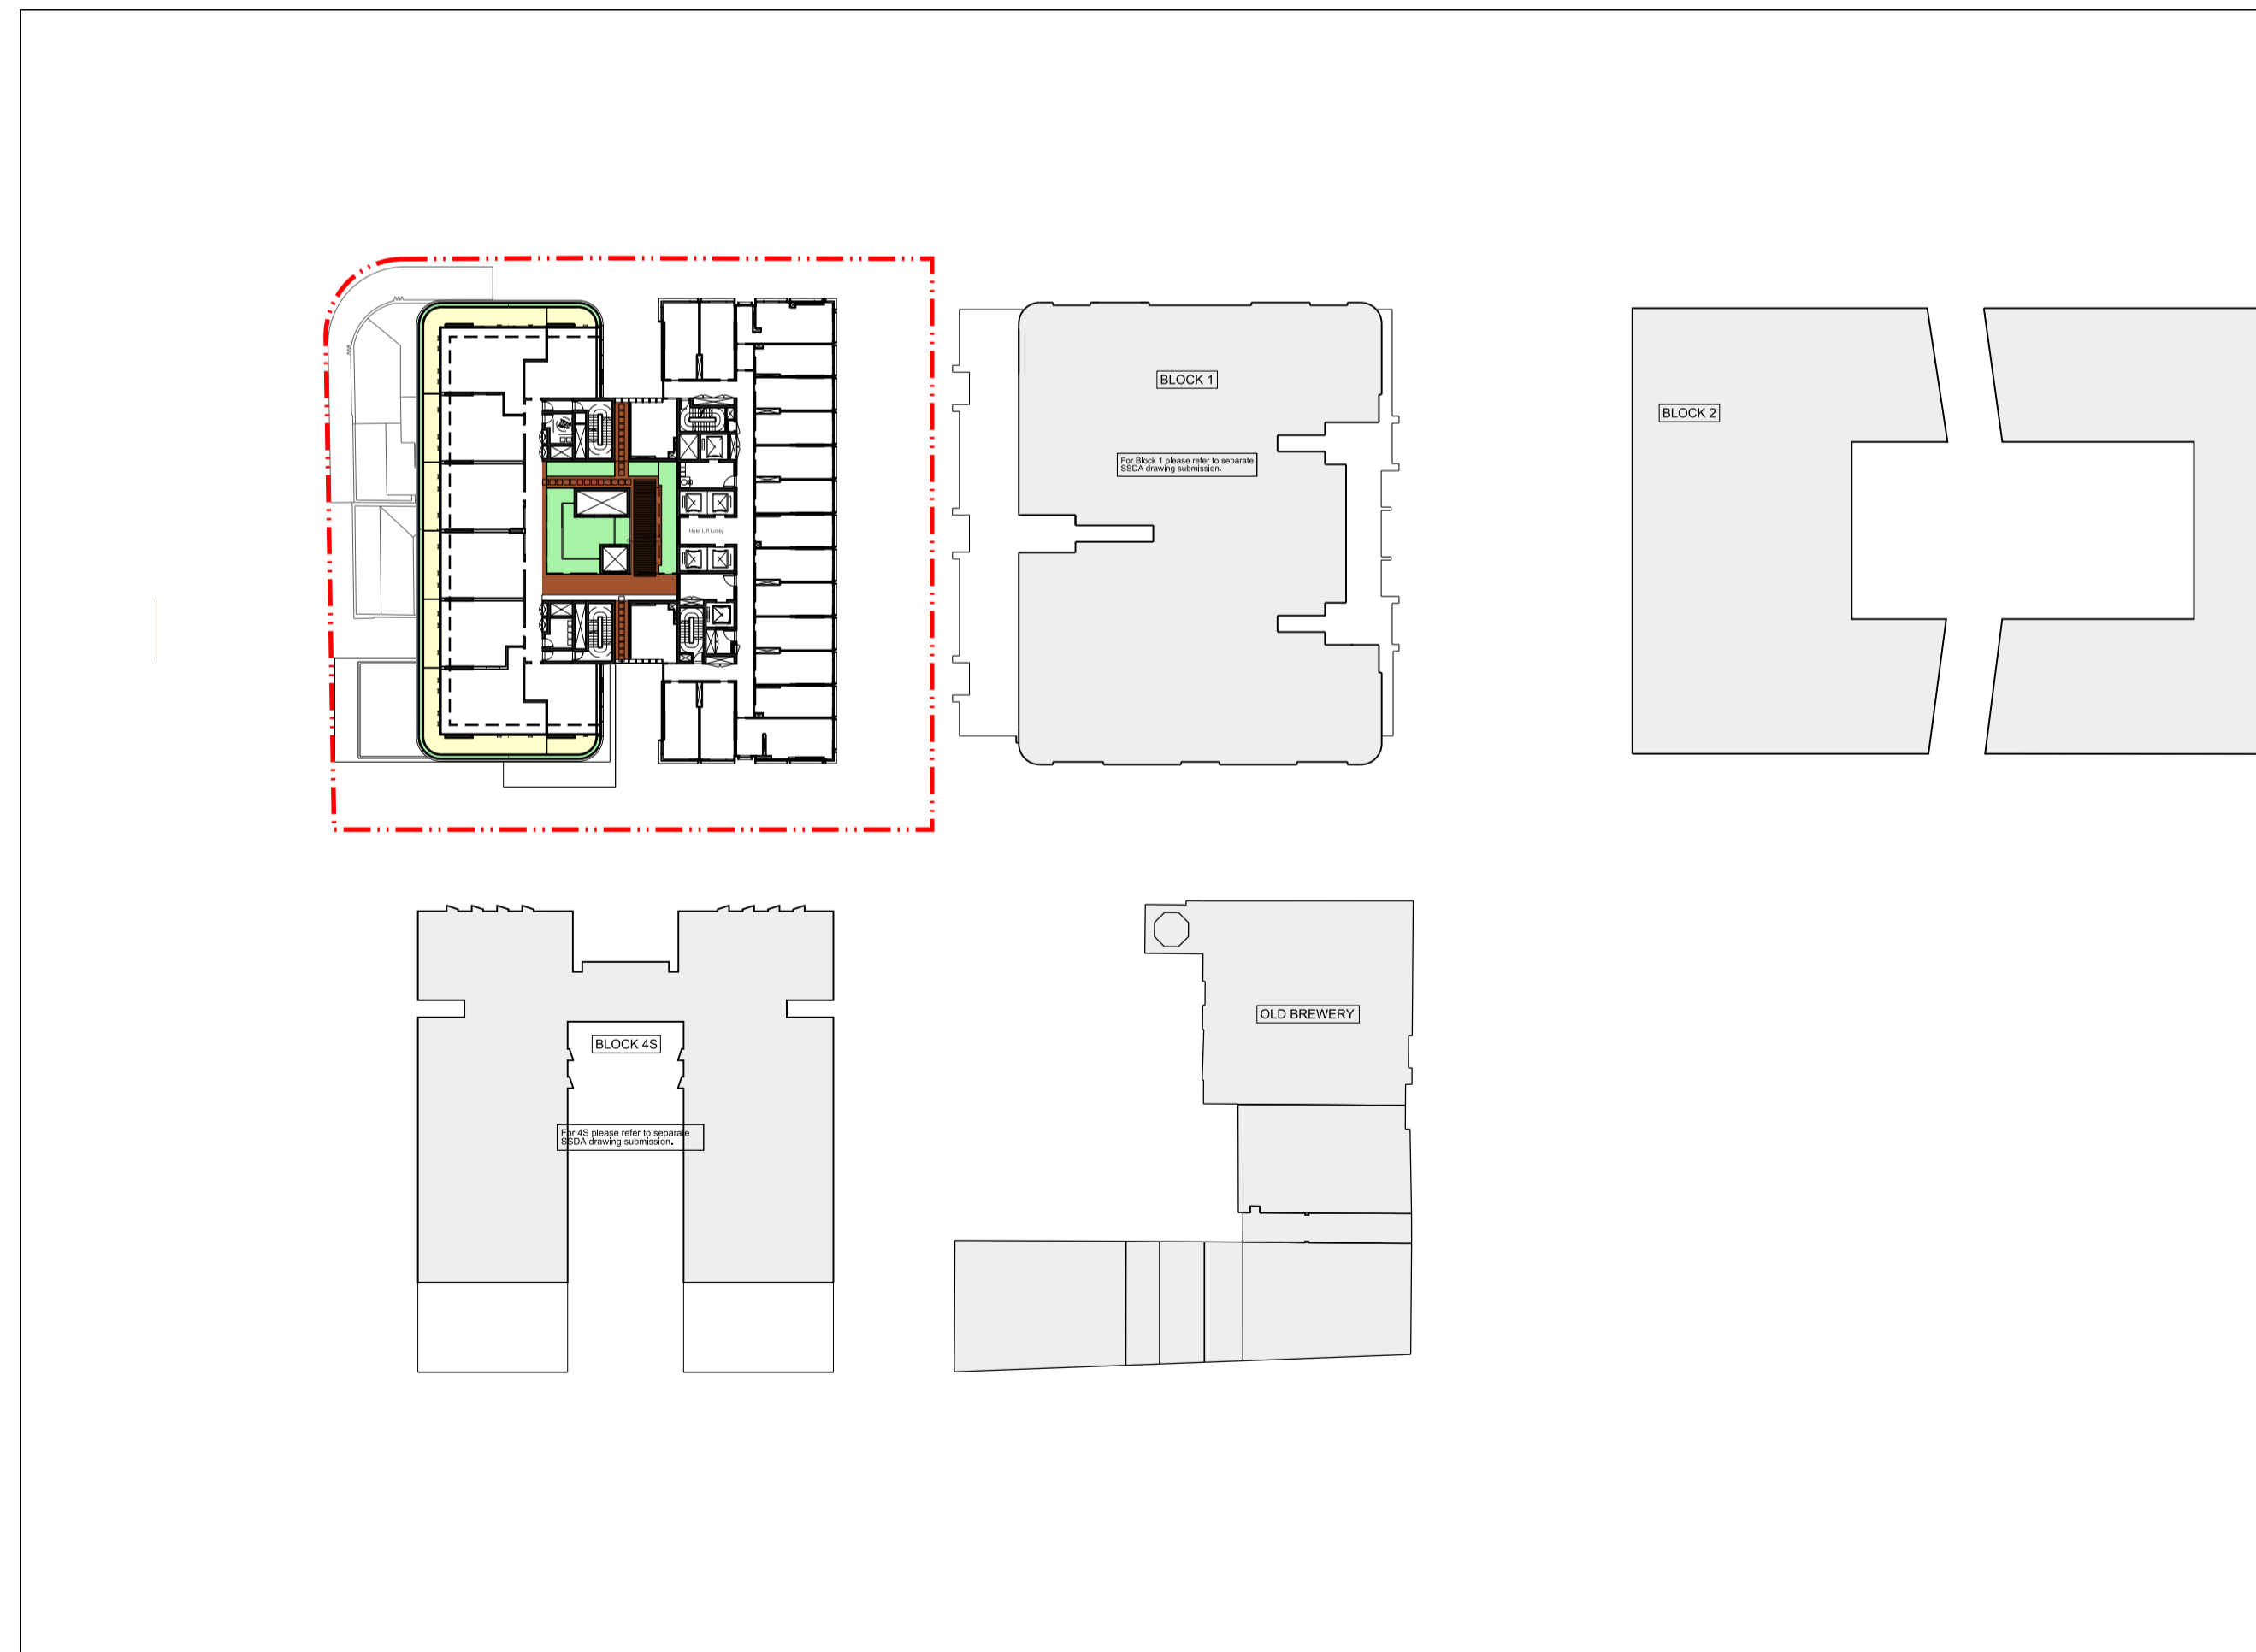

03 Level 11 Landscape  
1:500

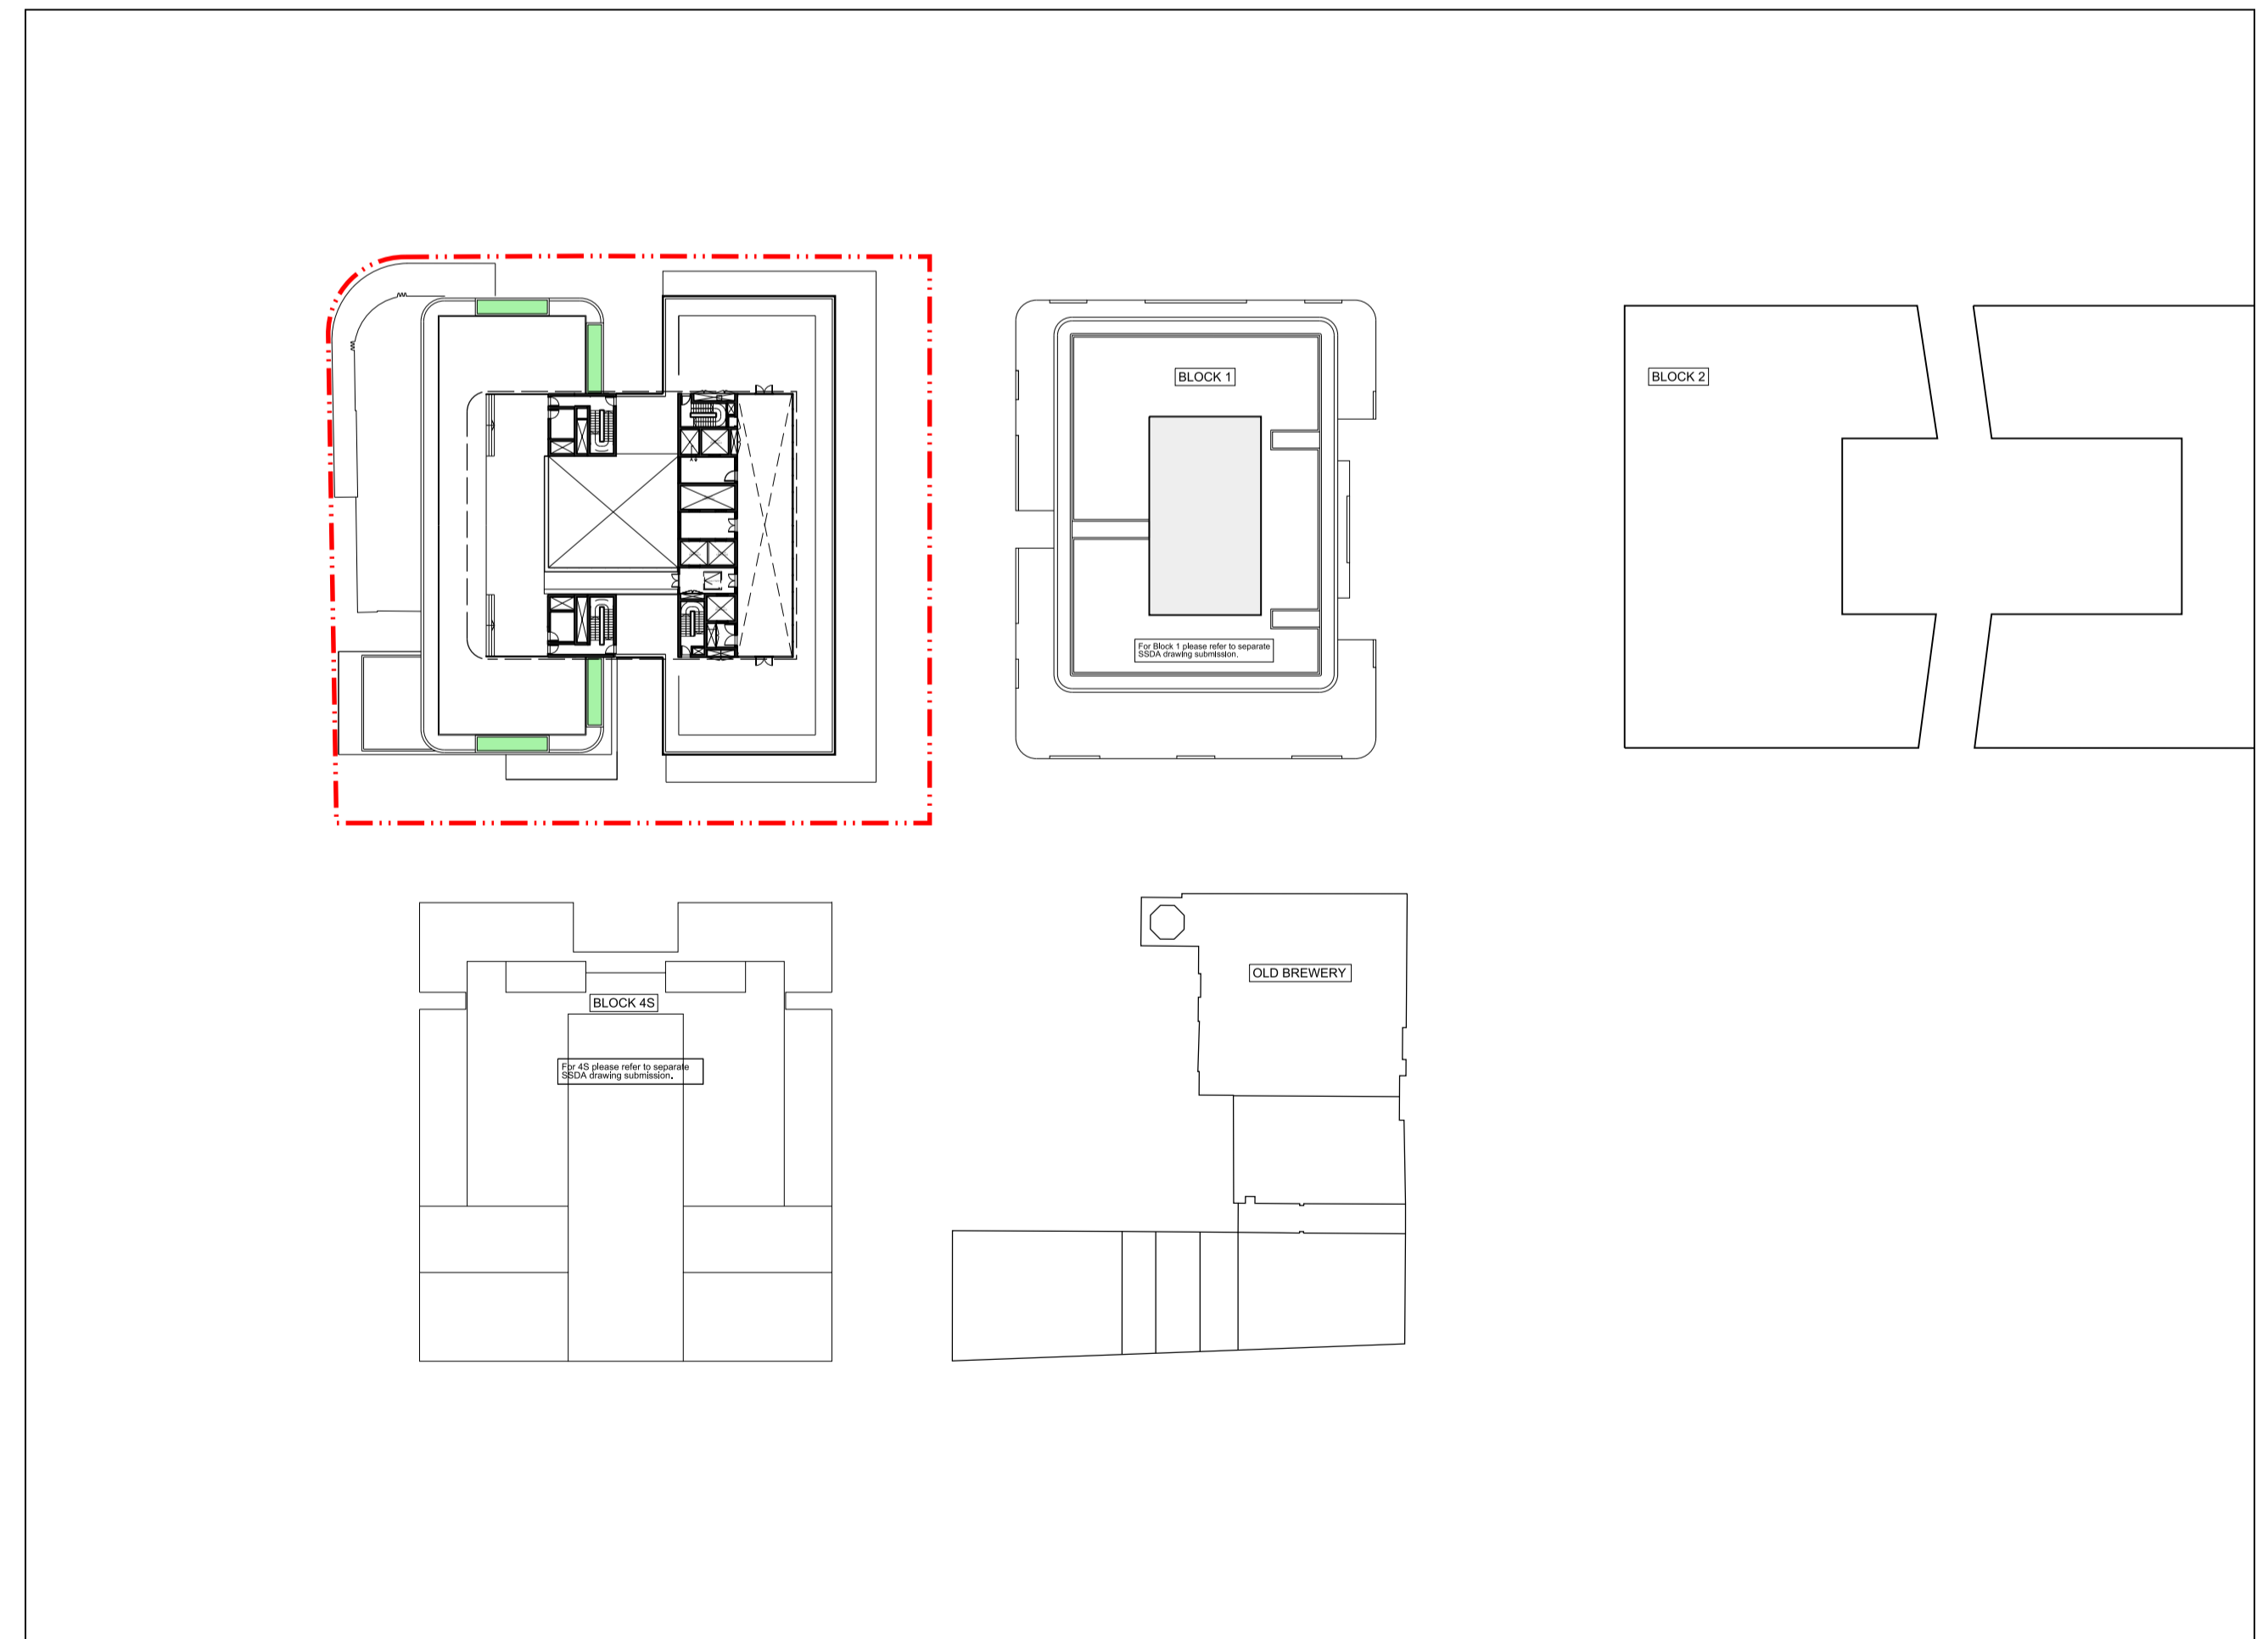


04 Level 17 Roof Landscape  
1:500

- General Notes
1. Do not scale drawings. Dimensions govern.
  2. All dimensions are in millimetres unless noted otherwise.
  3. All dimensions shall be verified on site before proceeding with the work.
  4. Foster + Partners shall be notified in writing of any discrepancies.
  5. Any areas indicated on this sheet are approximate and indicative only.

Key	
	Concept Plan Envelope
	Site Boundary
	Soft landscape/Green roof
	Hard landscape
	Water Feature
	Wetland Planting
	Private Open Space
	Communal Outdoor Space

Rev.	Date	Reason For Issue	Chk
01	13/03/15	PPR Submission	RP
00	15/10/14	SSD Application	RP

For Information

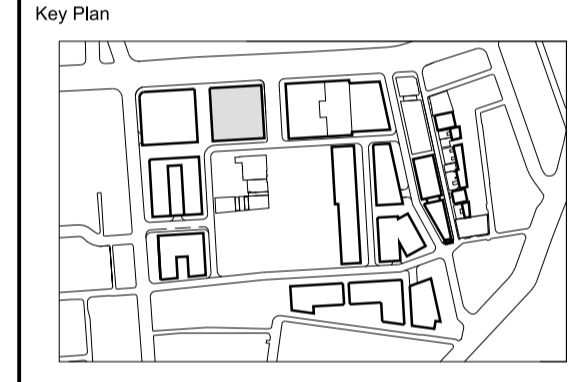

FRASERS PROPERTY

Project Frasers Broadway  
20 - 102 Broadway Sydney NSW 2000

Client Frasers Broadway  
L11, 488 Kent Street Sydney NSW 2000  
T: 02 8823 8800 F: 02 8823 8801

Architect  
**Foster + Partners**  
Riverside, 22 Hester Road  
London SW11 4AN  
T +44 (0)20 7738 0455  
F +44 (0)20 7738 1107

Local Collaborating Architect  
**PTW Architects**  
Level 17, 9 Castlereagh St  
Sydney NSW 2000 Australia  
T +61 (0)2 9225877  
F +61 (0)2 9221 4139  
www.ptw.com.au

Title  
**Block 4N  
Landscaping**

Project No.	Scale @ A0	Date	Drawn By
2094	1:500	02/10/14	GM
Number	Revision		
PA - A4 - 1500	01		