



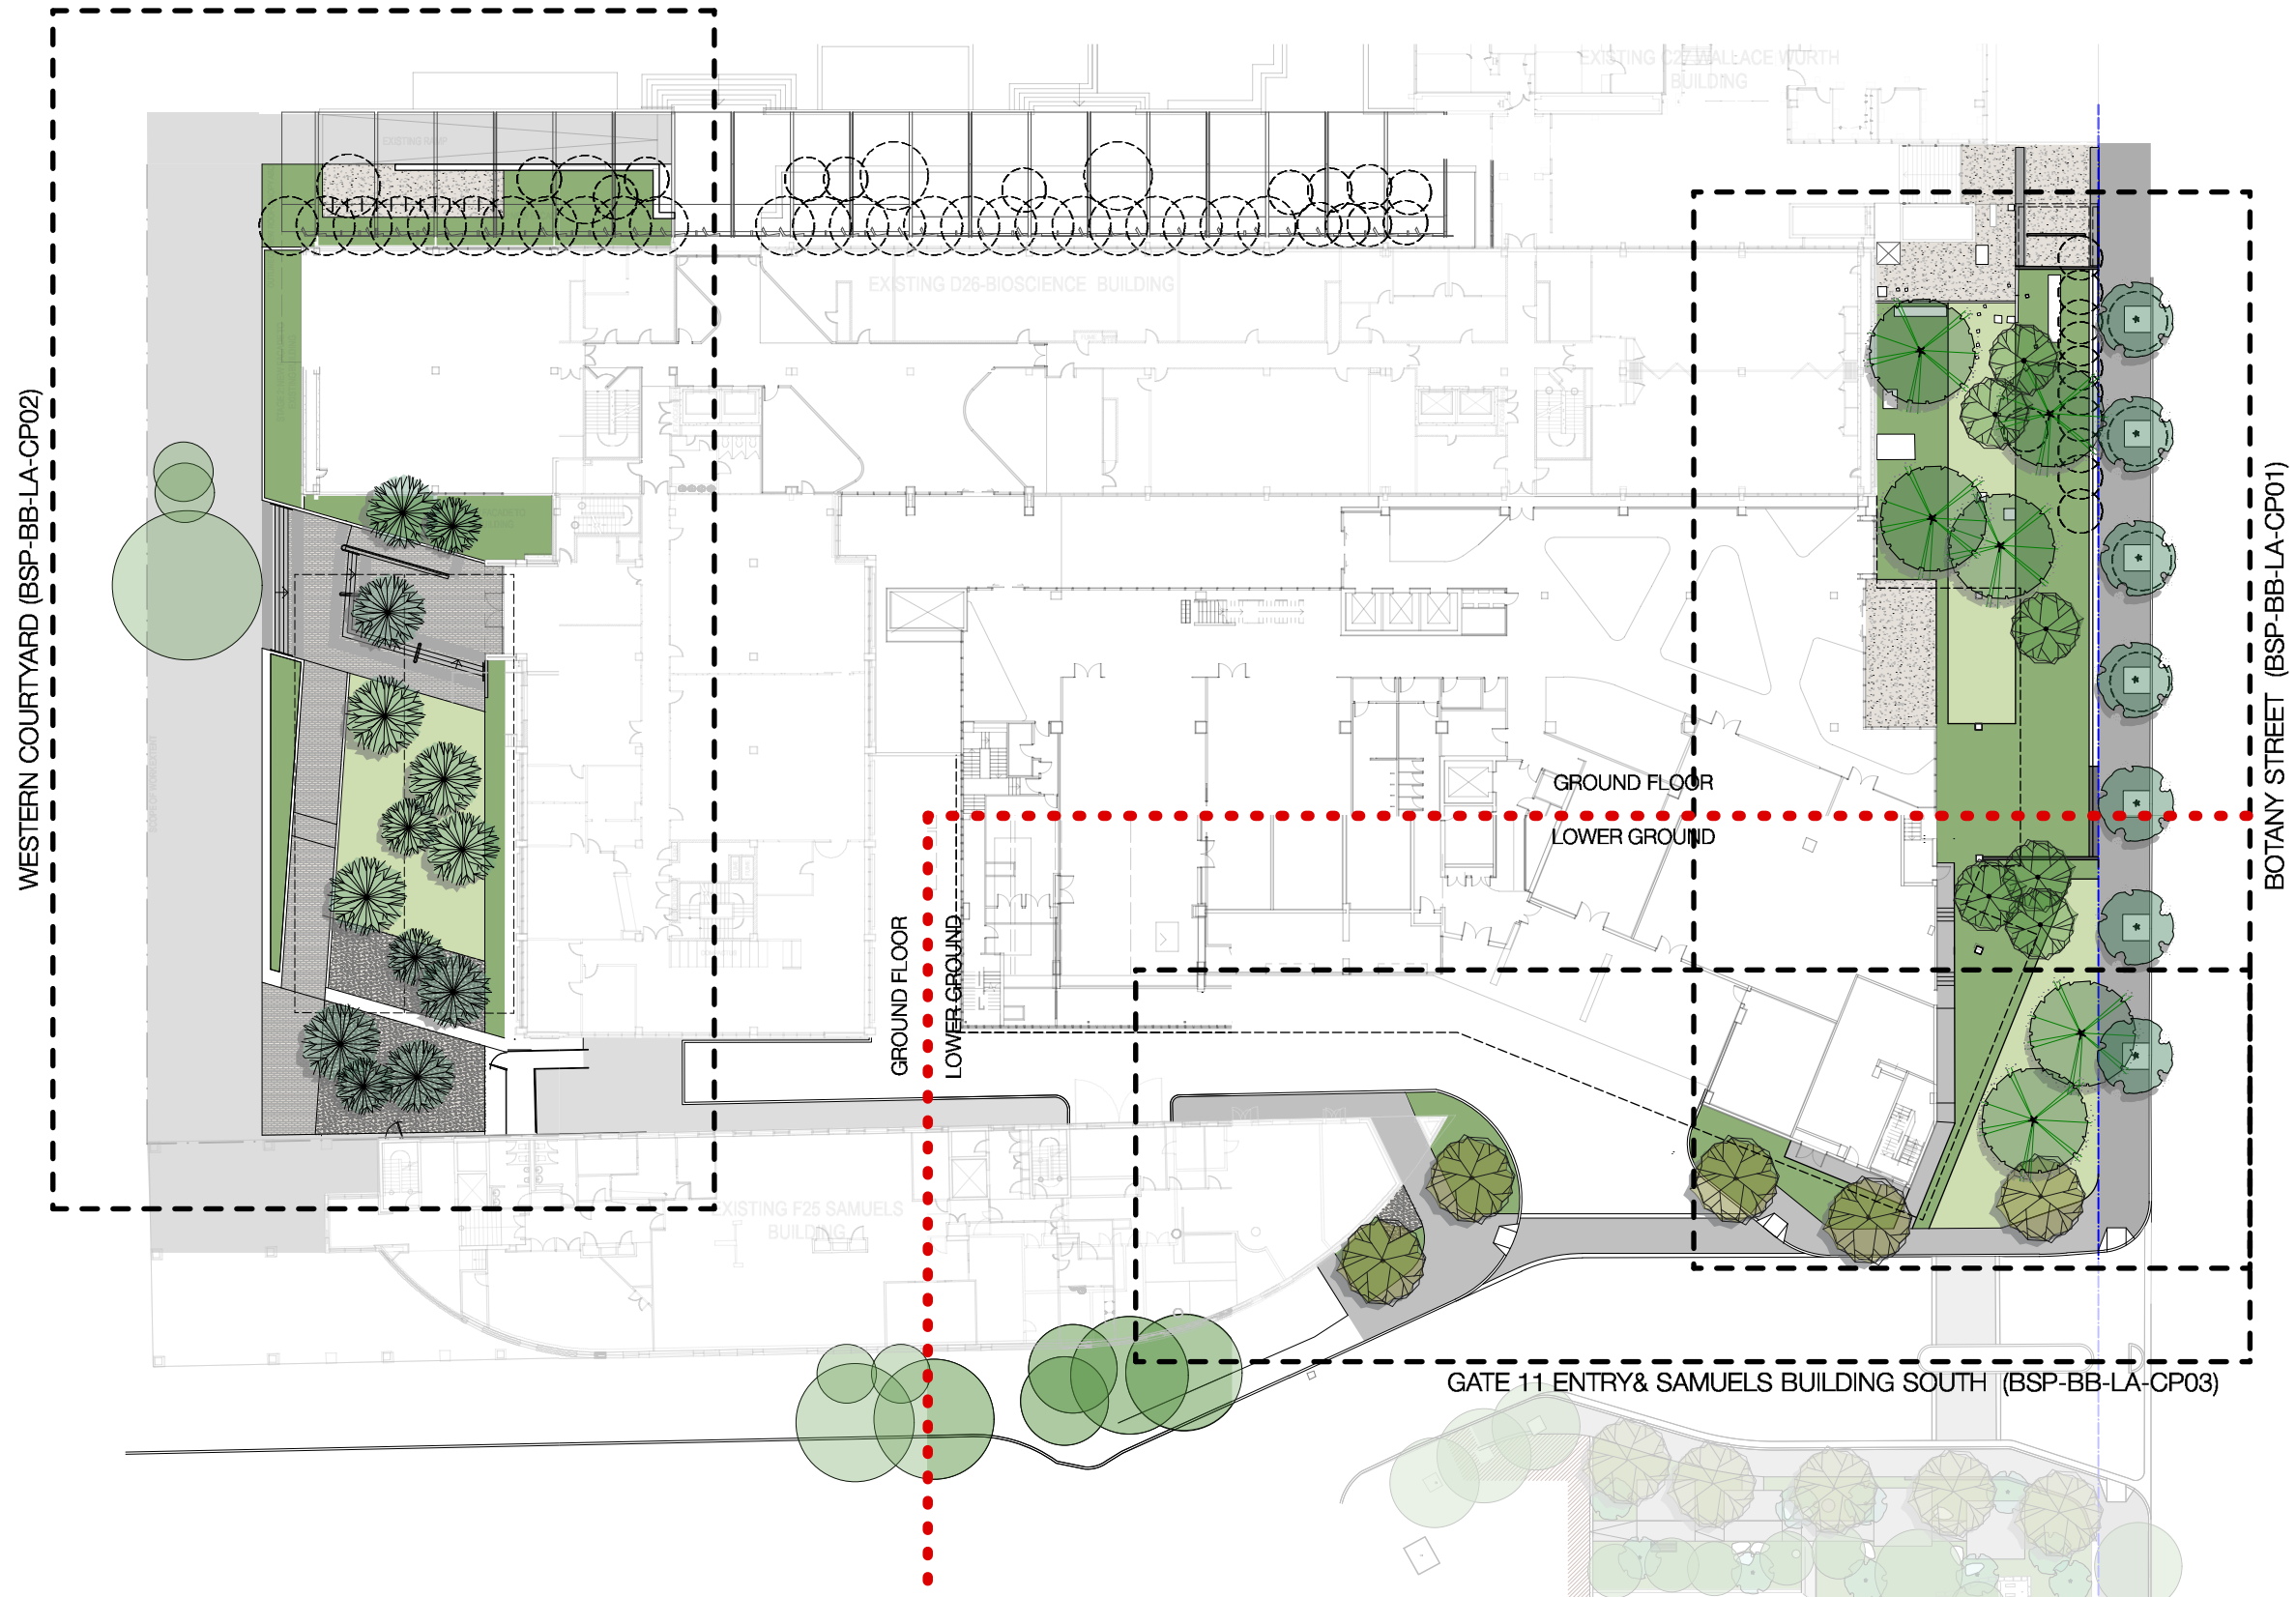


REV:	DATE:	DOCUMENT STATUS/ AMENDMENTS
P1	08.12.14	For Coordination
P2	21.12.14	For Coordination
P3	15.01.15	For Coordination - Draft SSD
P4	30.01.15	SSD Submission
P5	14.05.15	SSD - Response

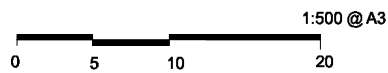


• • • black beetle
Landscape Architecture and Design
Black Beetle pty ltd
63 Stella Street, Collaroy Plateau NSW 2097
Tel: 0422 104 416
email: blackbeetle@blackbeetle.com.au

PROJECT Biological Sciences Renewal Project UNSW KENSINGTON NSW	Drawn GB/IK	Date 24.10.14
	Architect Authorised IK/GB	Scale 1:500 @ A3
	Client Brookfield Multiplex	Status For Information
	DO NOT SCALE OFF THIS DRAWING. USE DIMENSIONS ONLY. VERIFY ALL DIMENSIONS ON SITE. RESERVE DIMENSIONS WITH BLACK BEETLE BEFORE PROCEEDING. COPYRIGHT OF THE DRAWING AND THE DESIGNER REMAINS VESTED IN BLACK BEETLE.	
DRAWING TITLE Key Plan	JOB NUMBER BB 1090	DRAWING NUMBER / ISSUE BSP-BB-LA-CP00/ P5

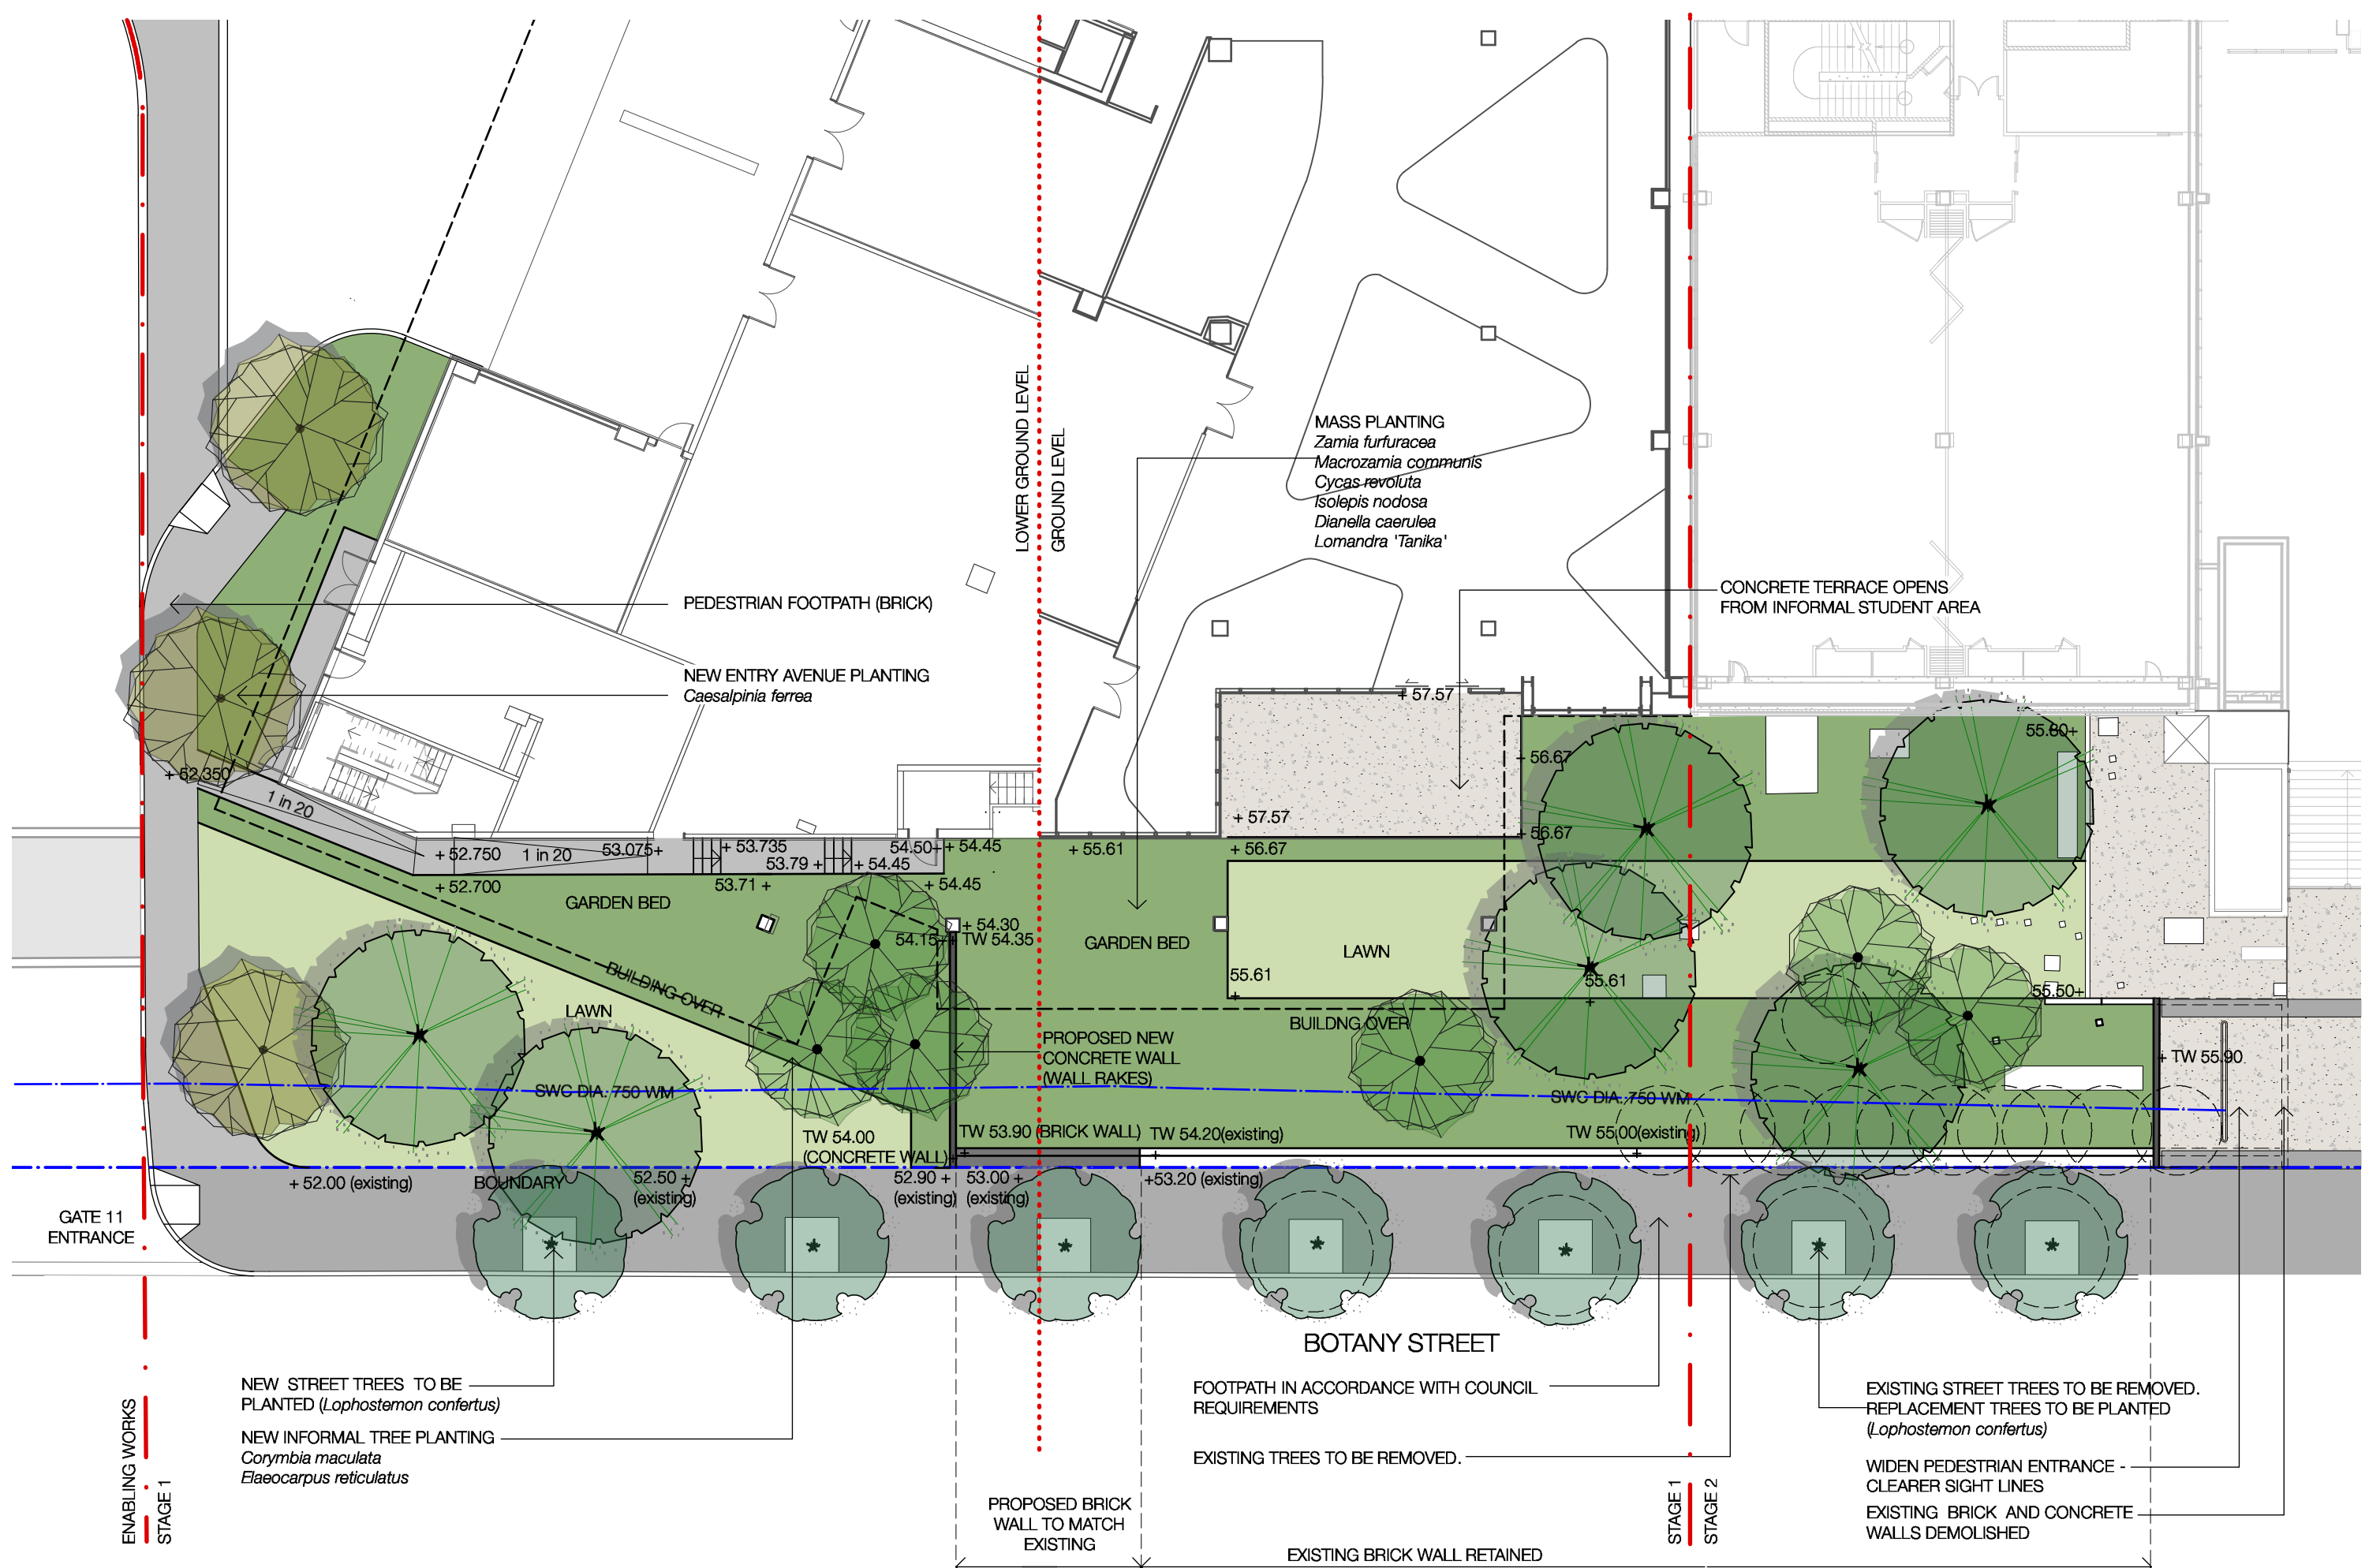

REV:	DATE:	DOCUMENT STATUS/ AMENDMENTS
P18	23.03.15	Sydney Water Asset - Revised Landscape Plan
P19	16.03.15	For Discussion- Revised Landscape
P20	14.04.15	For Discussion- Revised Landscape
P21	13.05.15	For Comment & Review
P22	14.05.15	SSD Response

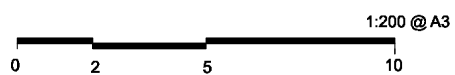


black beetle
Landscape Architecture and Design
Black Beetle pty ltd
63 Stella Street, Collaroy Plateau NSW 2097
Tel: 0422 104 416
email: blackbeetle@blackbeetle.com.au

PROJECT	Drawn GB/IK Architect Authorised IK/GB	Date 24.10.14
Biological Sciences Renewal Project UNSW KENSINGTON NSW	Client Brookfield Multiplex	Scale 1:200 @ A3
DRAWING TITLE	JOB NUMBER	Status For Coordination
Botany Street - General Arrangement Plan	BB 1090	DRAWING NUMBER / ISSUE BSP-BB-LA-CP01 / P22



REV:	DATE:	DOCUMENT STATUS/ AMENDMENTS
P4	15.01.15	For Coordination
P5	20.01.15	For Coordination - Revised Kerb Alignment
P6	20.01.15	For Coordination - Revised Substaion 29 layout
P7	30.01.15	SSD Submission
P8	14.05.15	SSD -Response

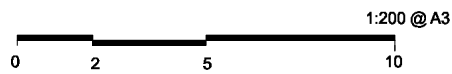

black beetle
Landscape Architecture and Design
Black Beetle pty ltd
63 Stella Street, Collaroy Plateau NSW 2097
Tel: 0422 104 416
email: blackbeetle@blackbeetle.com.au

PROJECT
Biological Sciences Renewal Project
UNSW
KENSINGTON NSW
DRAWING TITLE
Gate 11 / Samuels Big South Entry

Drawn GB/IK	Date 24.10.14
Architect Authorised IK/GB	Scale 1:400 @ A3
Client Brookfield Multiplex	Status For Information
JOB NUMBER BB 1090	DRAWING NUMBER / ISSUE BSP-BB-LA-CP03 / P8