



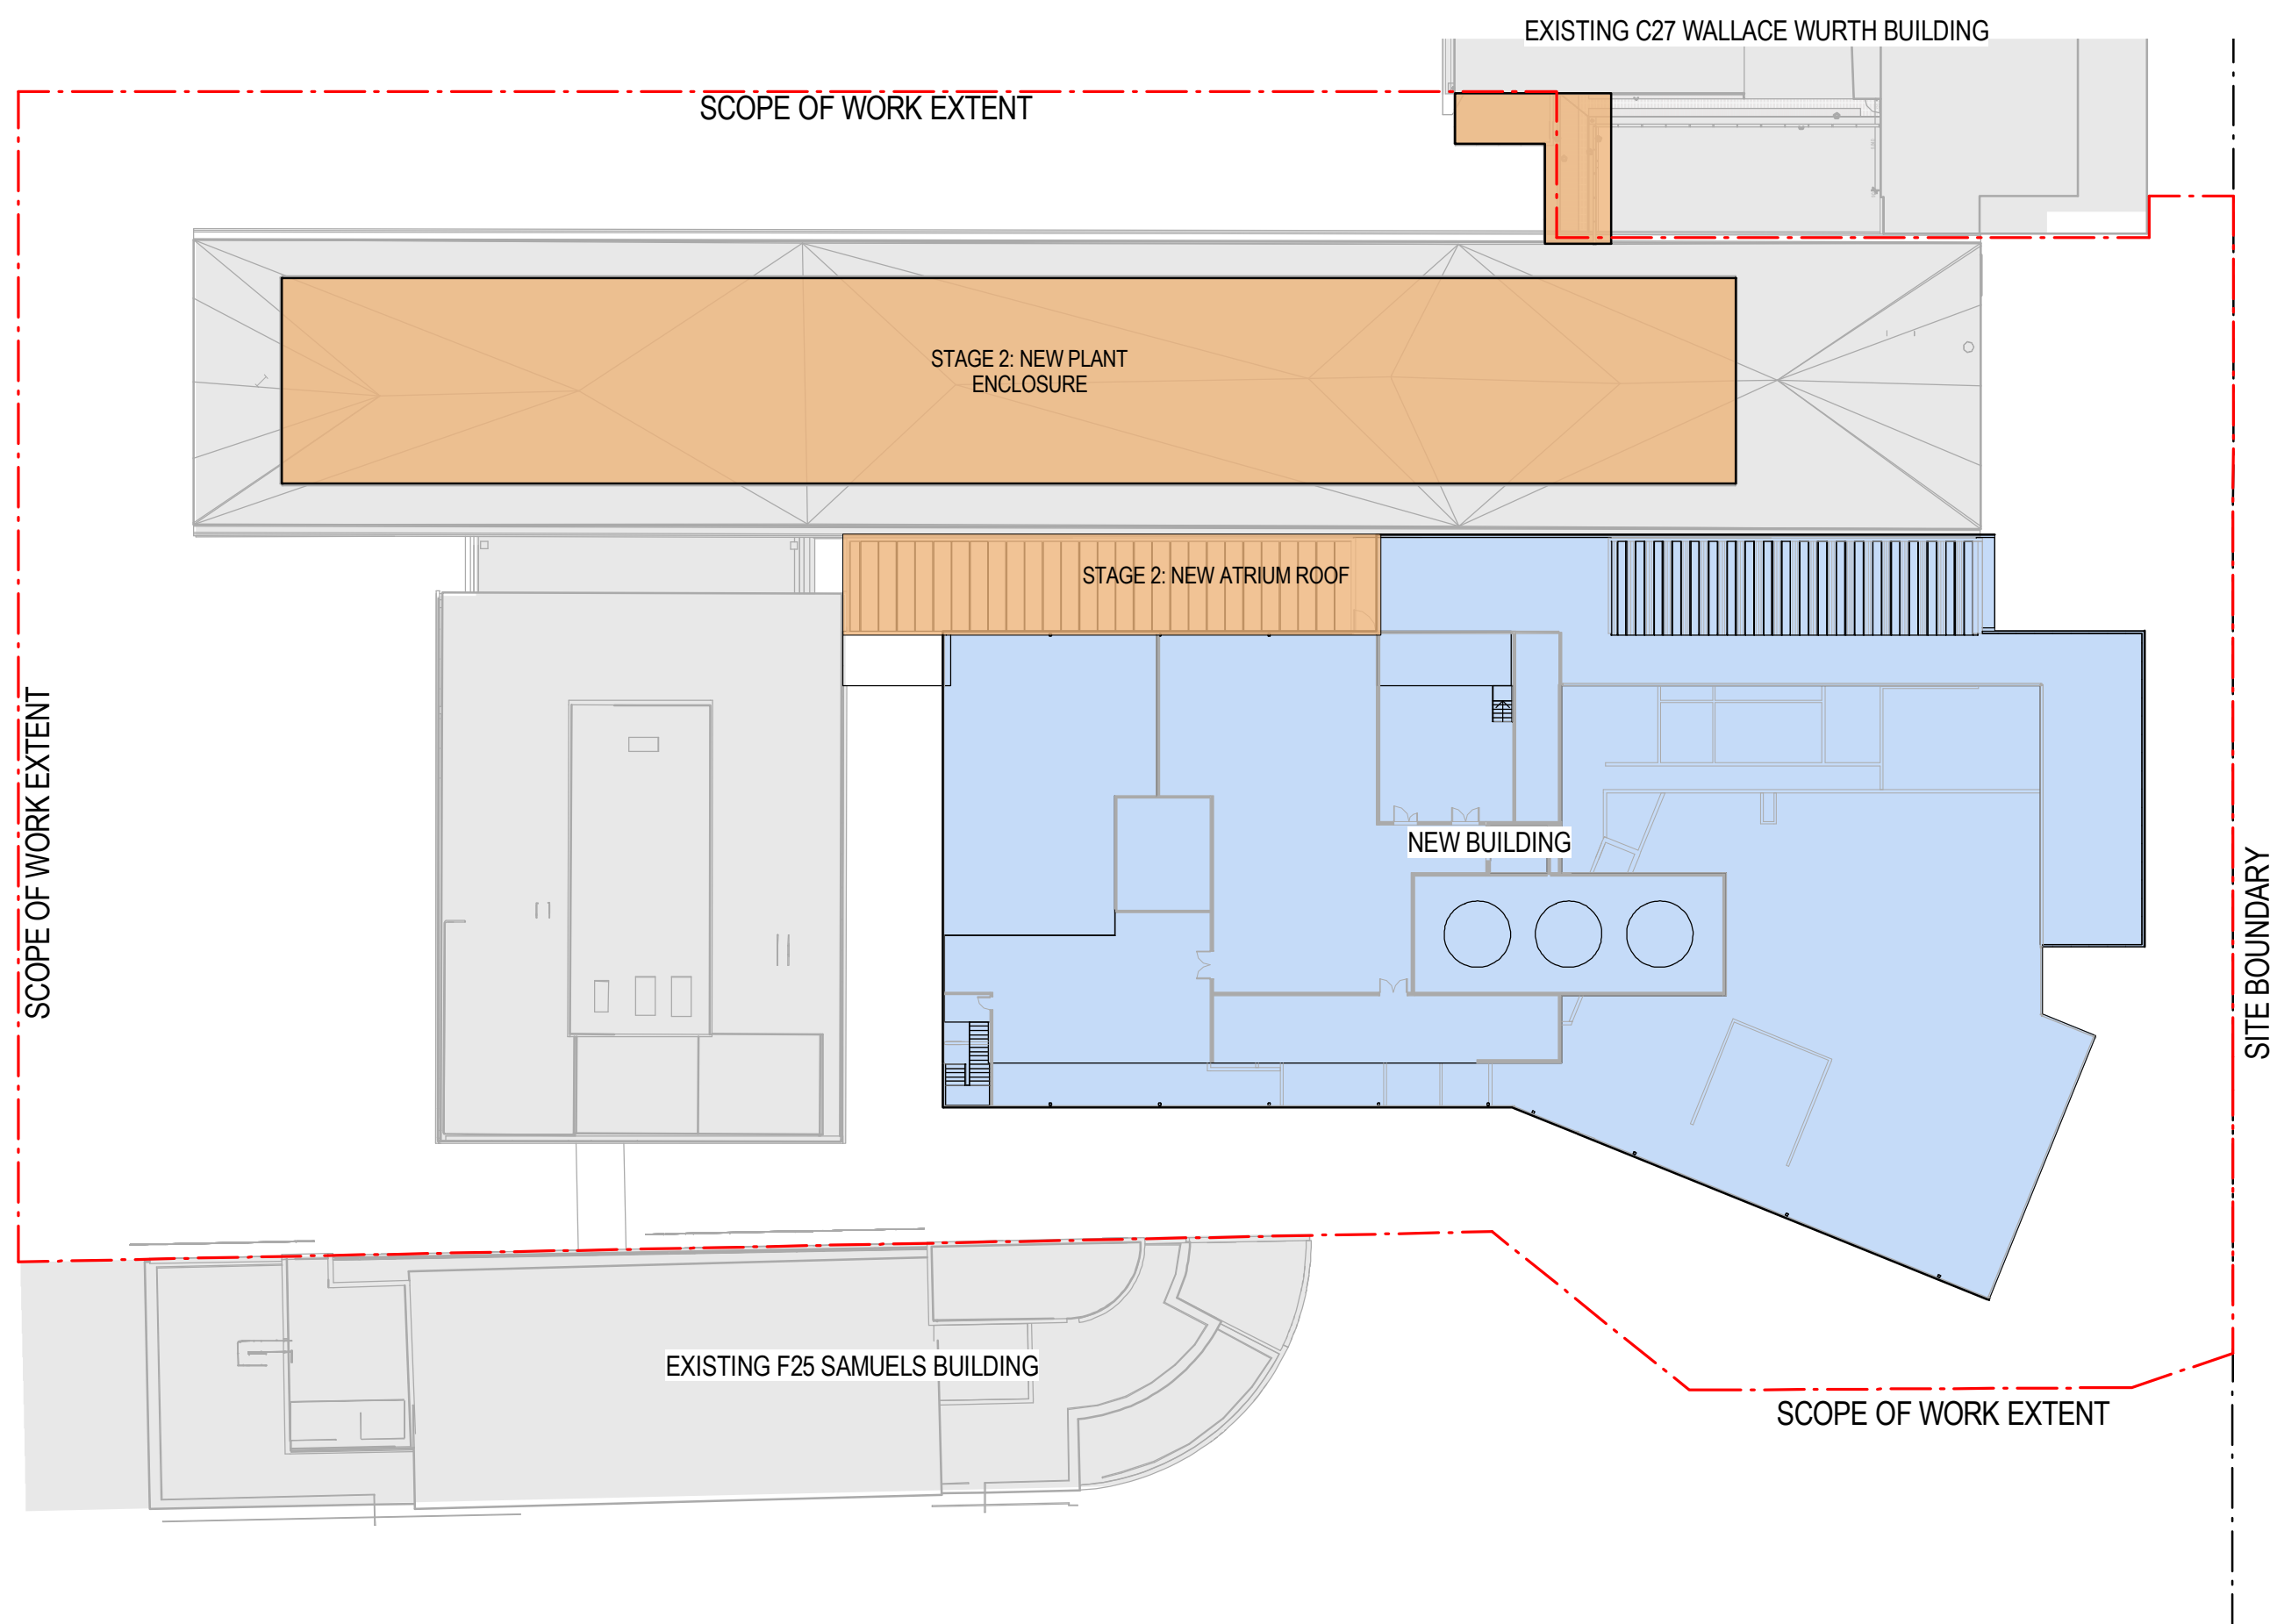

1 STAGING PLAN - LEVEL 7

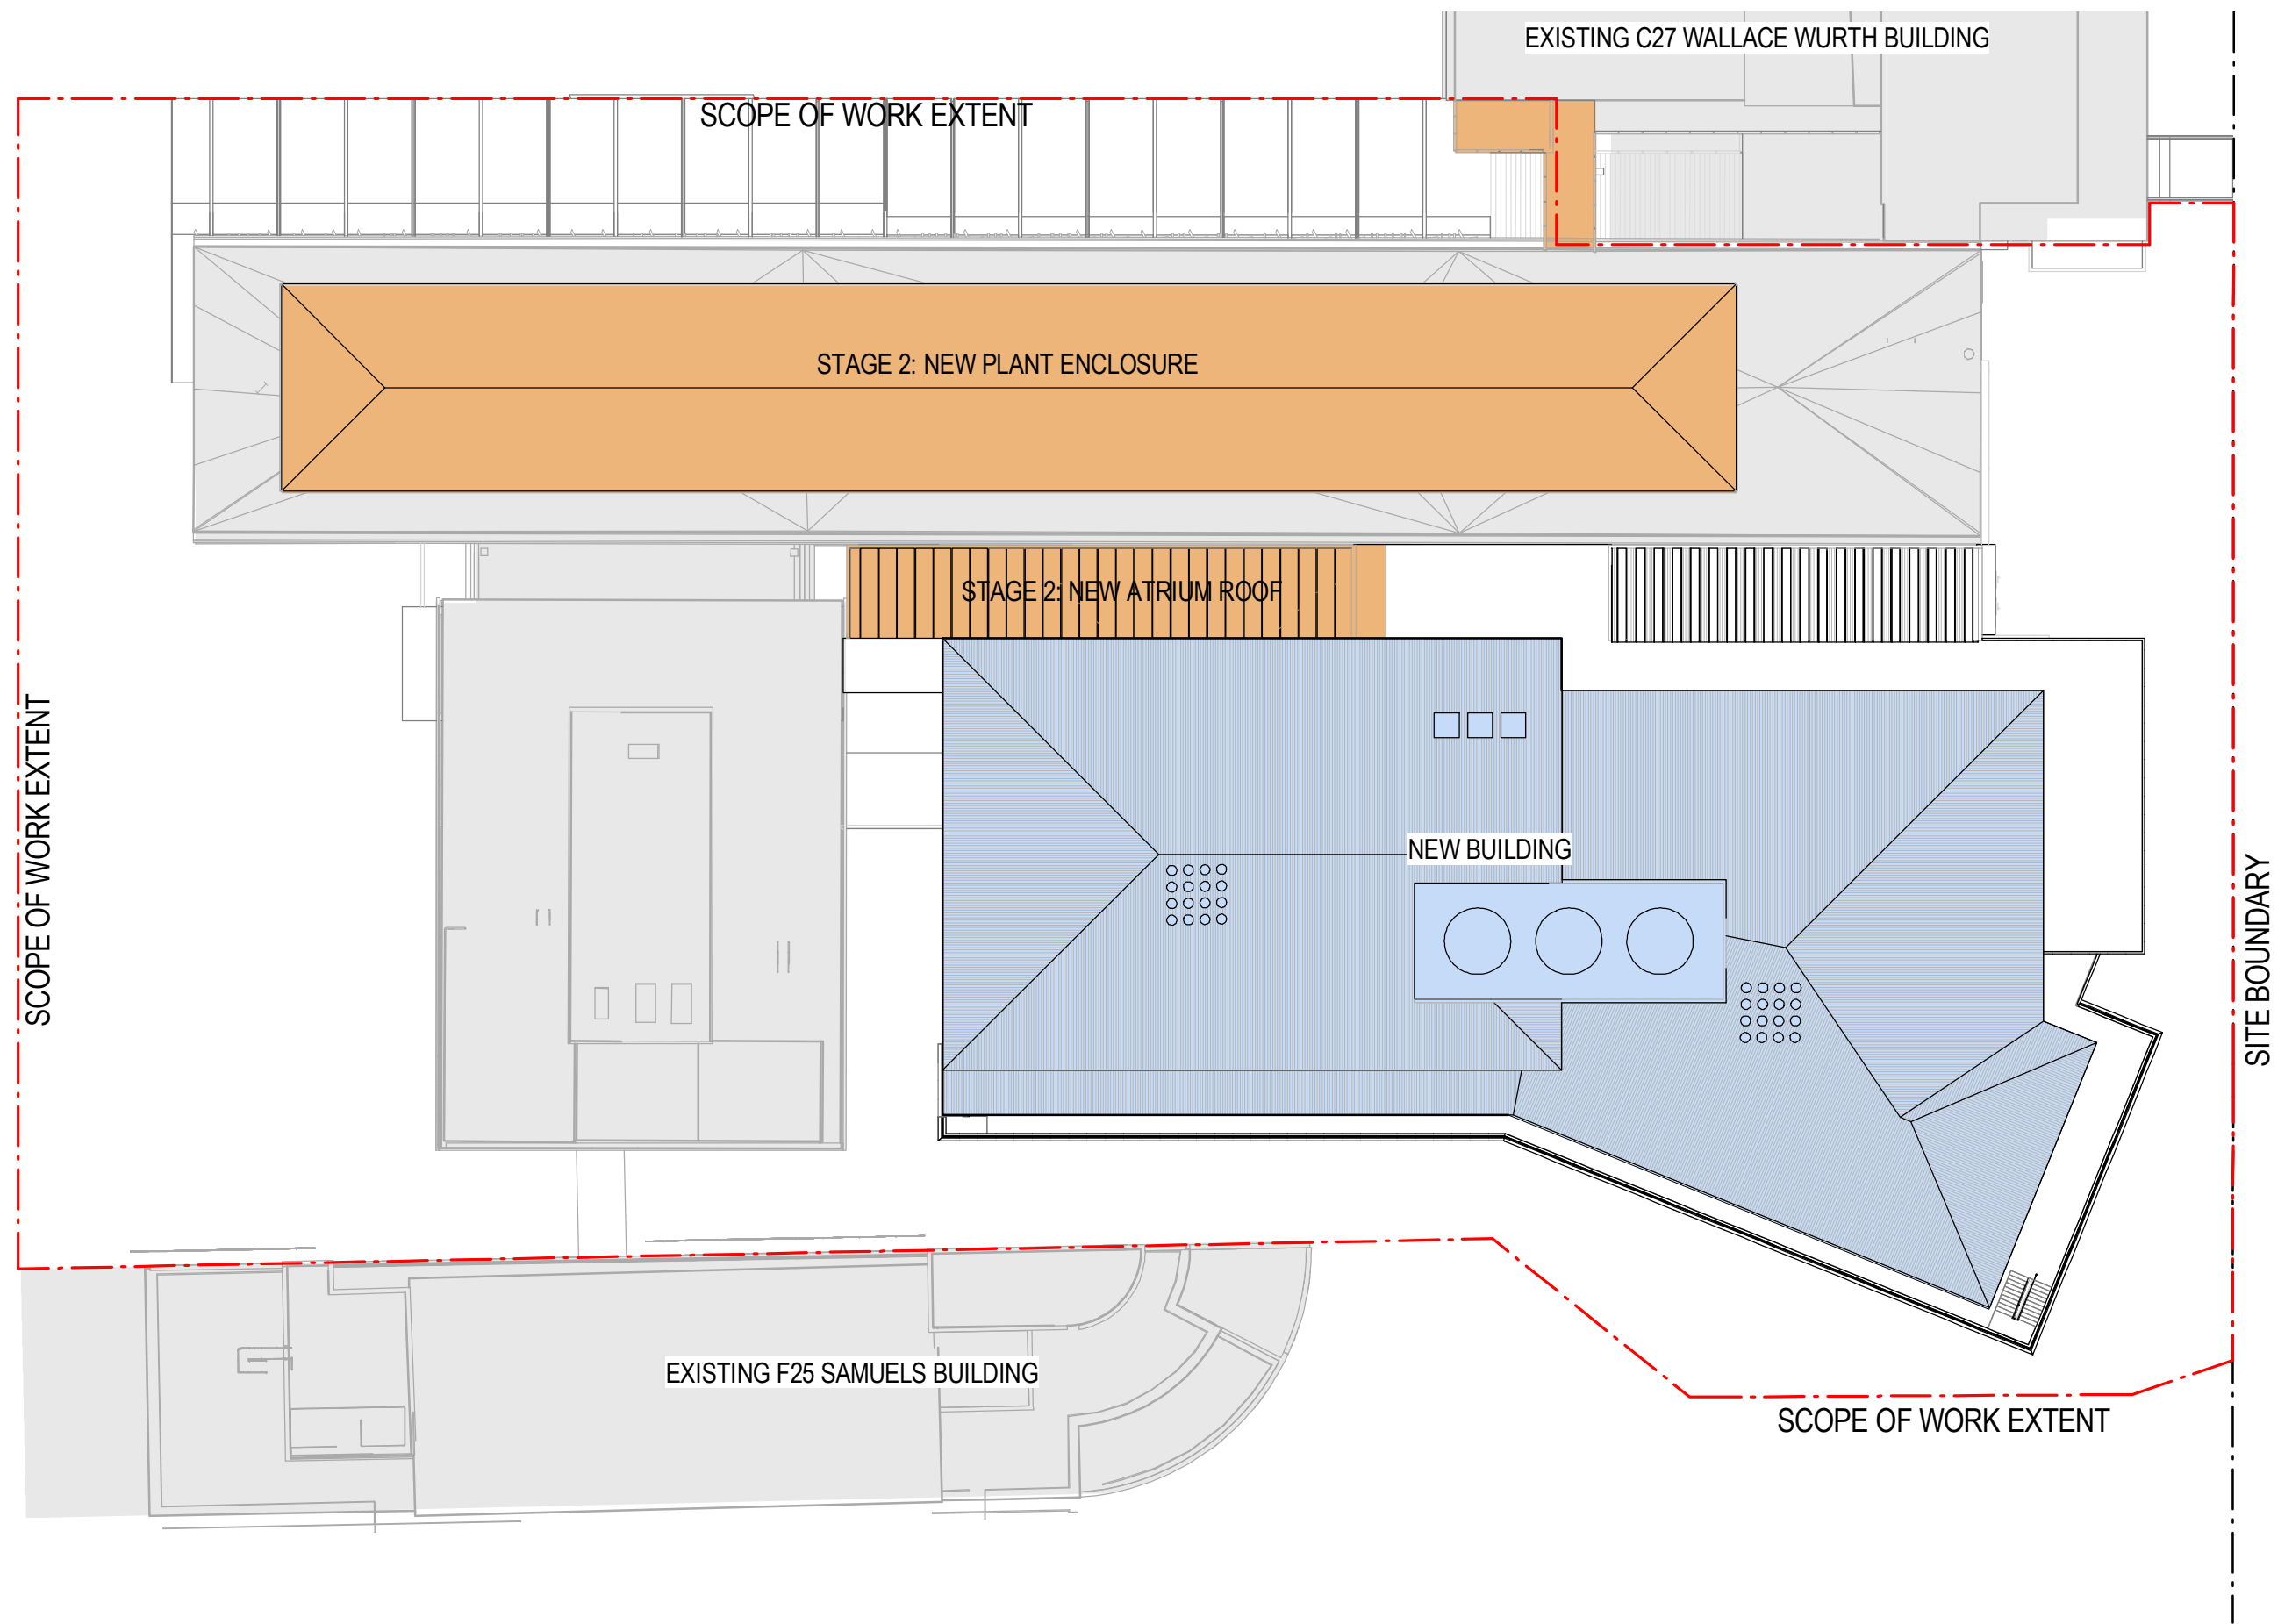

2 STAGING PLAN - ROOF

LEGEND	
	EXISTING BUILDINGS
	STAGE 1 NEW WORKS
	STAGE 2 WORKS