

Modification of Development Consent

Section 4.55(1A) of the *Environmental Planning and Assessment Act 1979*

As delegate of the Minister for Planning and Public Spaces, I approve the modification of the development consent referred to in Schedule 1, subject to the conditions in Schedule 2.



Nicole Brewer
Director
Energy Assessments

Sydney

22 May 2020


SCHEDULE 1

Development consent:	SSD 6697 granted by the Planning Assessment Commission, as delegate of the Minister of Planning, on 10 May 2016.
For the following:	Crudine Ridge Wind Farm
Modification:	Revised Internal Access Tracks


SCHEDULE 2

1. In the table of DEFINITIONS in Schedule 1, delete the definitions for “Department” and “OEH” and insert the following in alphabetical order:

BCD	the Department’s Biodiversity and Conservation Division
Department	Department of Planning, Industry and Environment
2. In the definition of “EA” in the table of DEFINITIONS in Schedule 1, at the end of the last dot point delete “.” and insert:
 - ; and
 - the documents submitted in support of the second application to modify the consent, including the *Environmental Assessment* dated April 2020 and the additional information dated May 2020.
3. Delete all references to “Department of Planning and Environment”, and replace with “Department of Planning, Industry and Environment”.
4. Delete all references to ‘OEH’, and replace with “BCD”.
5. In condition 6, of Schedule 5, delete “in writing to compliance@planning.nsw.gov.au immediately”, and replace with “via the Major Projects website portal within 7 days”.
6. In condition 6A, of Schedule 5, delete “in writing to compliance@planning.nsw.gov.au”, and replace with “via the Major Projects website portal”.
7. Delete the figure 1 and 2 in Appendix 2, and replace with:

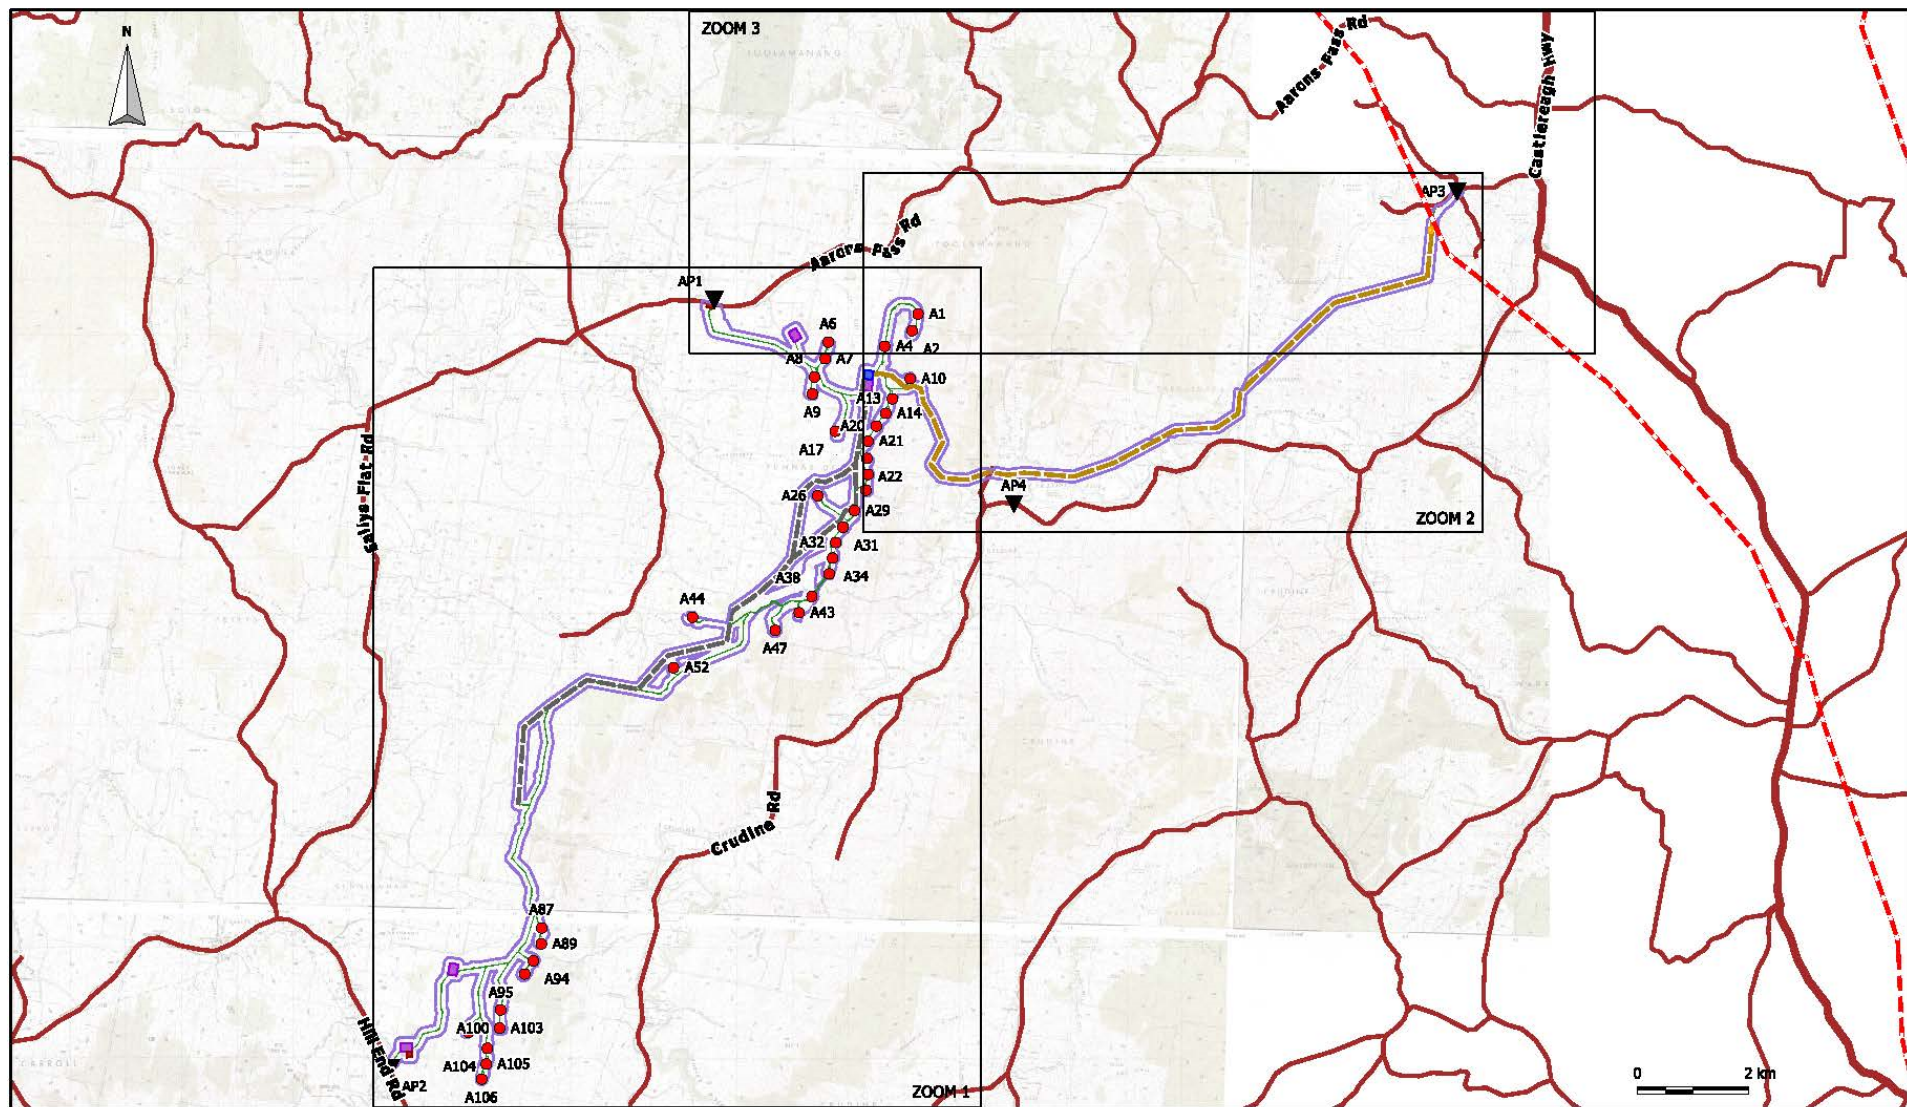

LEGEND		COMPANY				
● GE 37 WTG Locations	▼ Access Point	CRWF NOMINEES PTY LTD				
— Internal Roads	■ Secondary Collector Substation	TITLE				
— Internal Overhead Transmission Line	■ Site Compound Options	PROJECT OVERVIEW MAP				
— External Overhead Transmission Line	■ Rock Crushing & Batching Plant	DATE	SCALE	DWG NO	REV	VER
— 132 kV Transmission Line	■ Switching Station Options	15 MAY 2020	1:89000	CRU314	A	1
■ 100m Construction Corridor		DRAWN BY	CHECKED BY	SHEET	JOB NO	SIZE
		B KRONENBERG	P MILLAR	2 OF 3	080401	A3

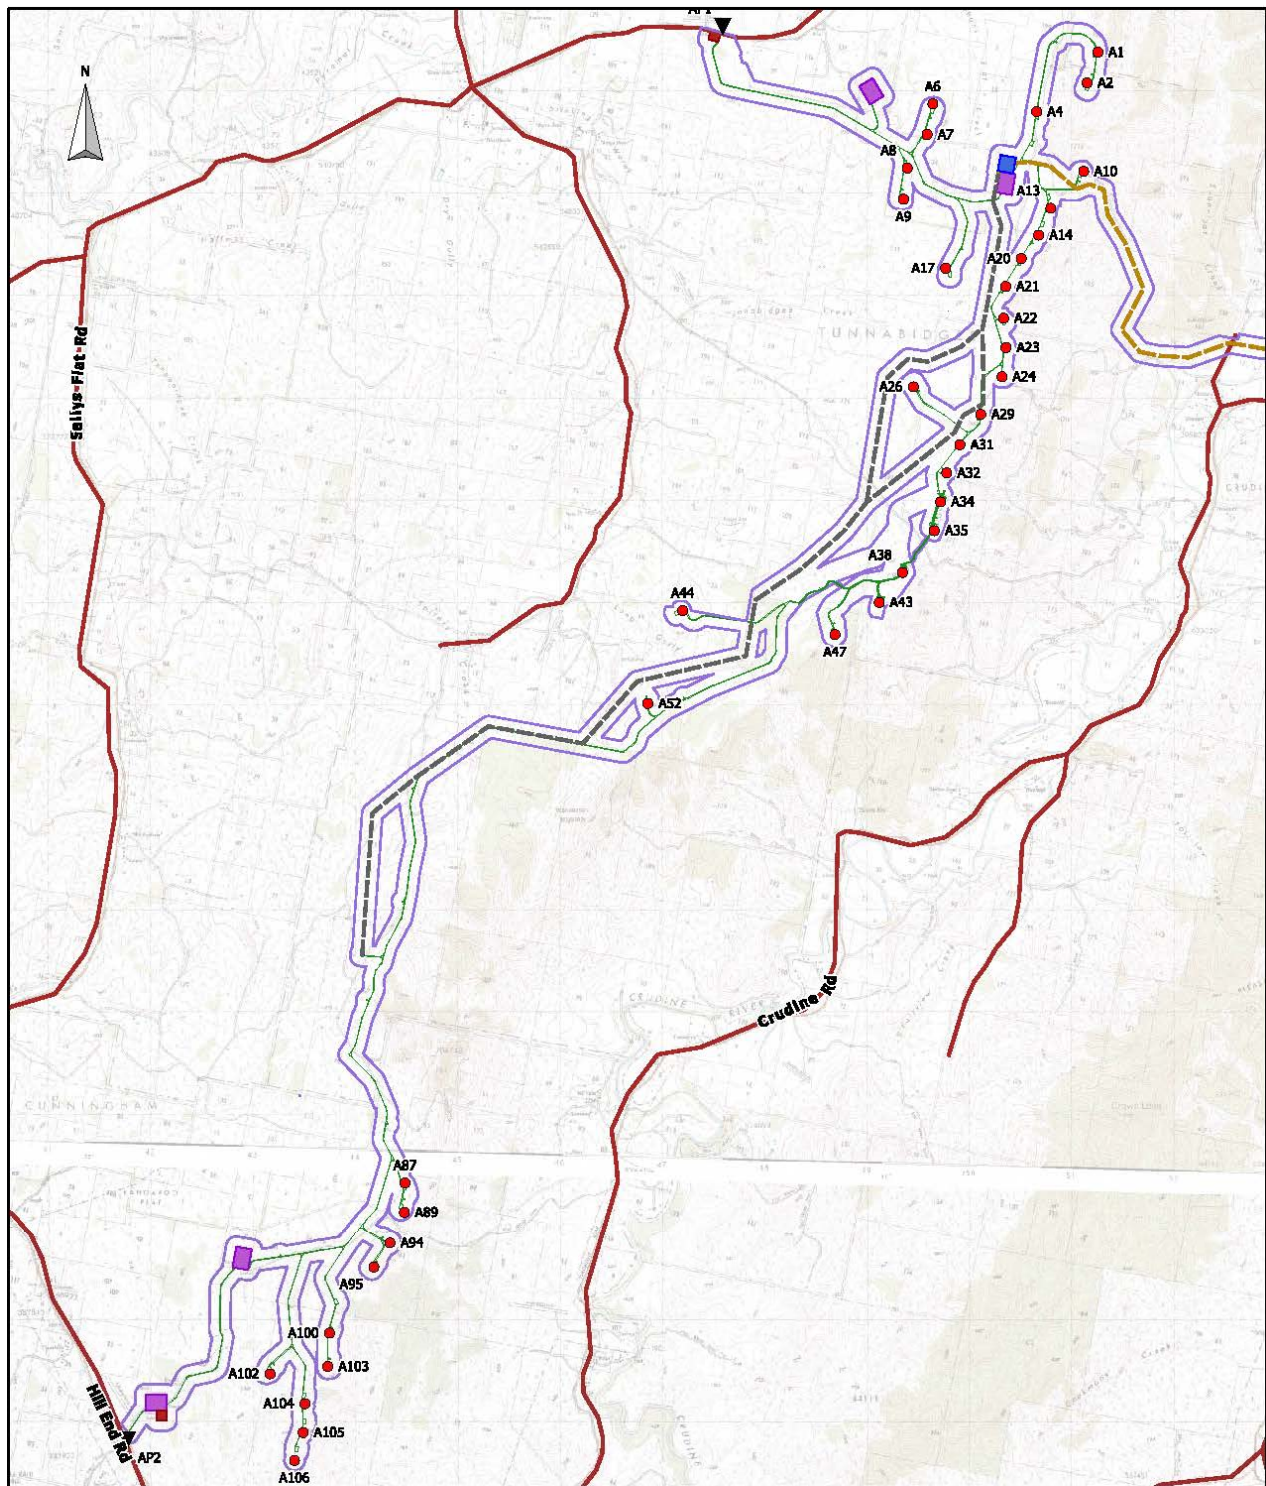

LEGEND		COMPANY		CRWF NOMINEES PTY LTD cwp Renewables		
GE 37 WTG Locations	Access Point					
Internal Roads	Secondary Collector Substation	TITLE		PROJECT OVERVIEW		
Internal Overhead Transmission Line	Site Compound Options					
External Overhead Transmission Line	Rock Crushing & Batching Plant					
132 kV Transmission Line	Switching Station Options					
	100m Construction Corridor					
SCALE BAR		DATE	SCALE	DWG NO	REV	VER
0 2 km		15 MAY 2020	1:46000	CRU314	A	1
		DRAWN BY	CHECKED BY	SHEET	JOB NO	SIZE
		B KRONENBERG	M BRANSON	3 OF 3	080401	A3

End of modification
(SSD 6697 MOD 2)