



PRELIMINARY
NOT FOR CONSTRUCTION

MATERIALS LEGEND

1. Aluminium cladding panel
2. Terracotta cladding panel
3. Window system (Vision glass, glass louvres & spandrel)
4. Aluminium screen
5. Expressed aluminium sunshade
6. Existing face brickwork
7. Glass louvres

8. Vision glass

9. New brickwork

10. New paint to existing rendered facade - colour grey

11. New paint to existing painted facade - colour beige similar to adjacent building

Revision	Date	Description	Initial	Checked
E	13.07.17	Issue for s96	SK	SK
D	28.08.15	For Information	CL	BD
C	20.03.15	Preferred Project Report Issue	EO	BD
B	25.02.15	Revised DA Issue	JH	BD
A	25.11.14	Issue for DA	JH	BD

Revision	Date	Description	Initial	Checked

60-78 Regent St
Redfern
East Elevation



Check all dimensions and site conditions prior to commencement of any work, the purchase or ordering of any materials, fittings, plant, services or equipment and the preparation of shop drawings and/or the fabrication of any components.
All drawings to be read in conjunction with all architectural documents and all other consultants documents.
Do not scale drawings - refer to figure dimensions only. Any discrepancies shall immediately be referred to the architect for clarification.
All drawings may not be reproduced or distributed without prior permission from the architect.

Scale	1:400 @ A3		
Drawn	JH	Checked	BD
Project No.	S11798		
Status	DA		
Plot Date	28/8/2015 6:15:16 PM		
Plot File	S:\11708-11798\11798_glu_regentstredfern00_main\cad\plots\DA\A07.001[E].cws		
Drawing No.		[Revision]	


Melbourne 1 Nicholson Street
Melbourne VIC 3000 Australia
T 03 6864 6200 F 03 6654 6300
email melt@batesmart.com.au
http://www.batesmart.com.au

Sydney 43 Brisbane Street
Surry Hills NSW 2010 Australia
T 02 8364 5100 F 02 8364 5199
email syd@batesmart.com.au
http://www.batesmart.com.au

Bates Smart Pty Ltd ABN 70 004 999 400

BATESSMART

- MATERIALS LEGEND**
- 1/ Aluminium cladding panel
 - 2/ Terracotta cladding
 - 3/ Window System (vision glass, glass louvres & spandrel)
 - 4/ Aluminium screen
 - 5/ Expressed aluminium sunshade
 - 6/ Existing brickwork
 - 7/ Glass louvres
 - 8/ Shopfront glass

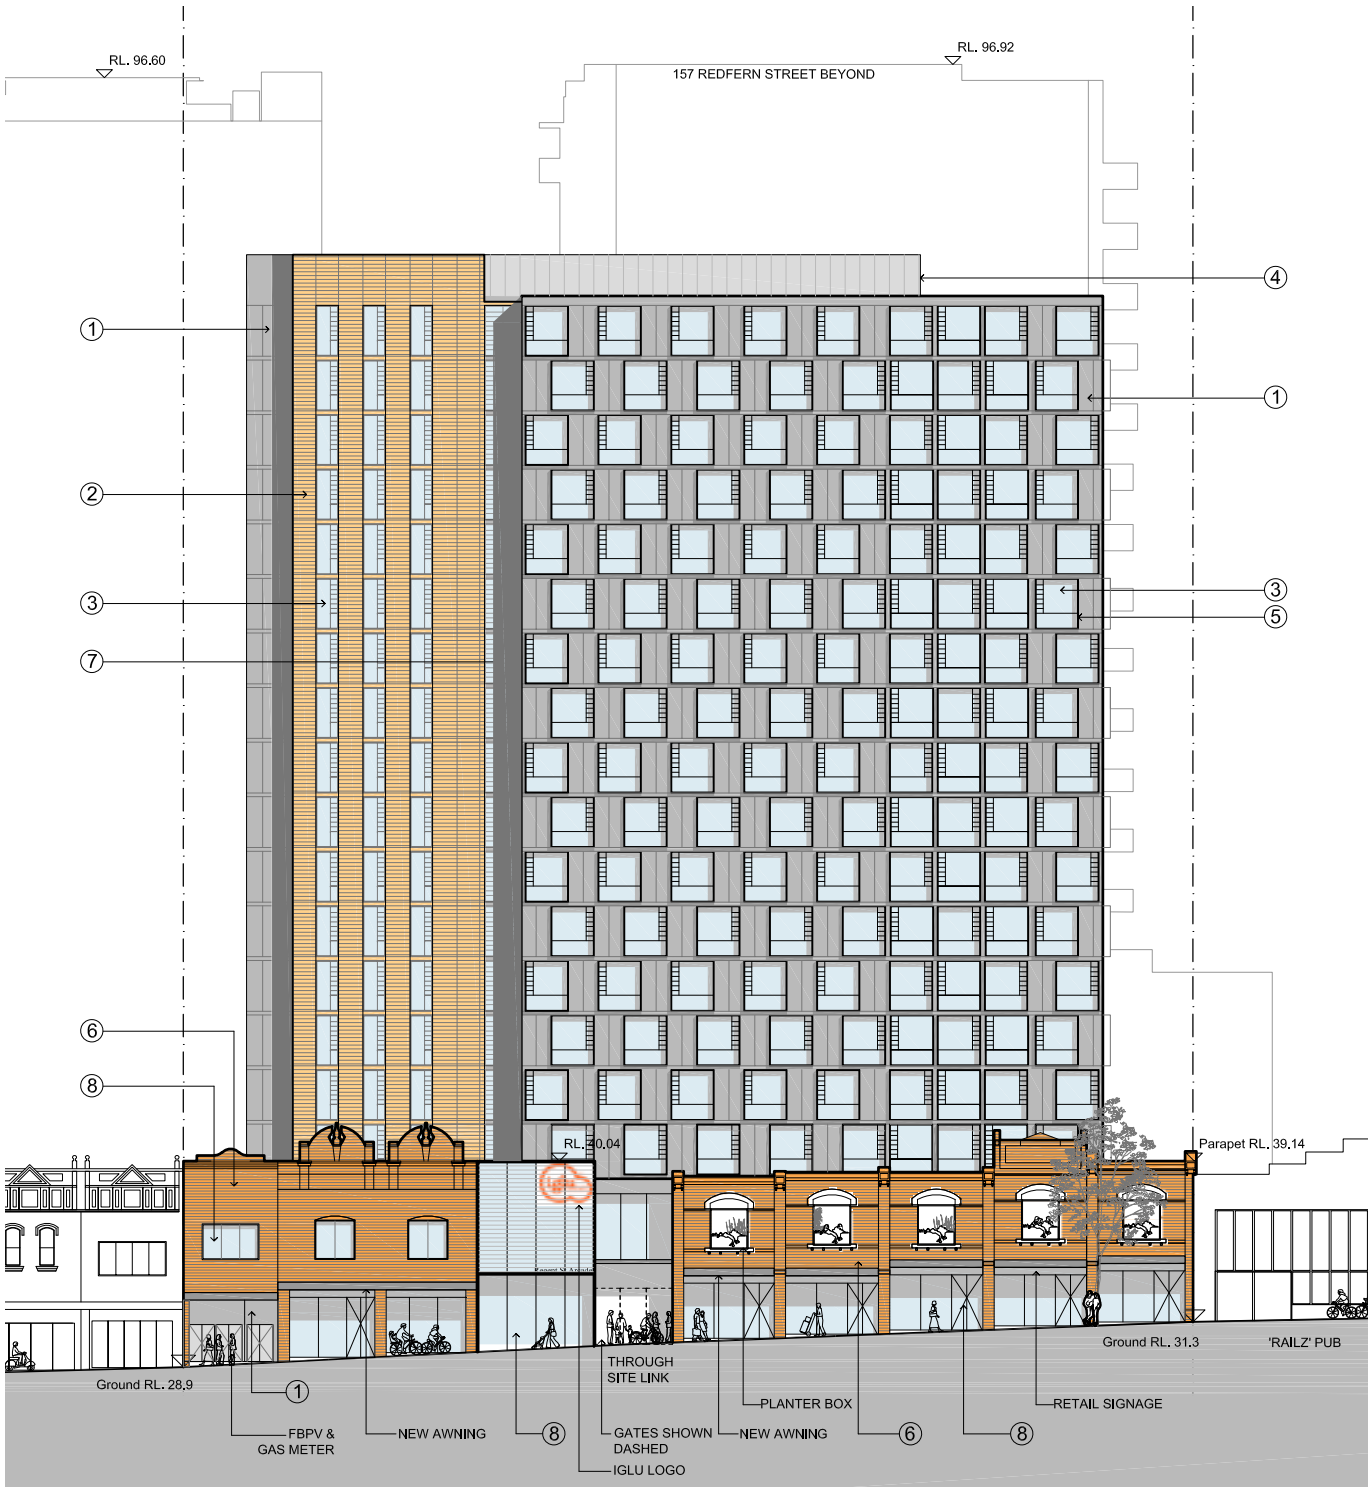

REGENT ST ELEVATION - DA REPORT



PHOTOGRAPH OF REGENT ST EXISTING FACADES



REGENT ST ELEVATION - CURRENT DESIGN DEVELOPMENT



BATESMART™



BATESMART™



REGENT STREET SOUTH - DA REPORT



REGENT STREET NORTH - DA REPORT



REGENT STREET SOUTH - CURRENT DESIGN DEVELOPMENT



REGENT STREET NORTH - CURRENT DESIGN DEVELOPMENT



VISUALISATION ON REGENT ST - DA REPORT



VISUALISATION ON REGENT ST - CURRENT DESIGN DEVELOPMENT