




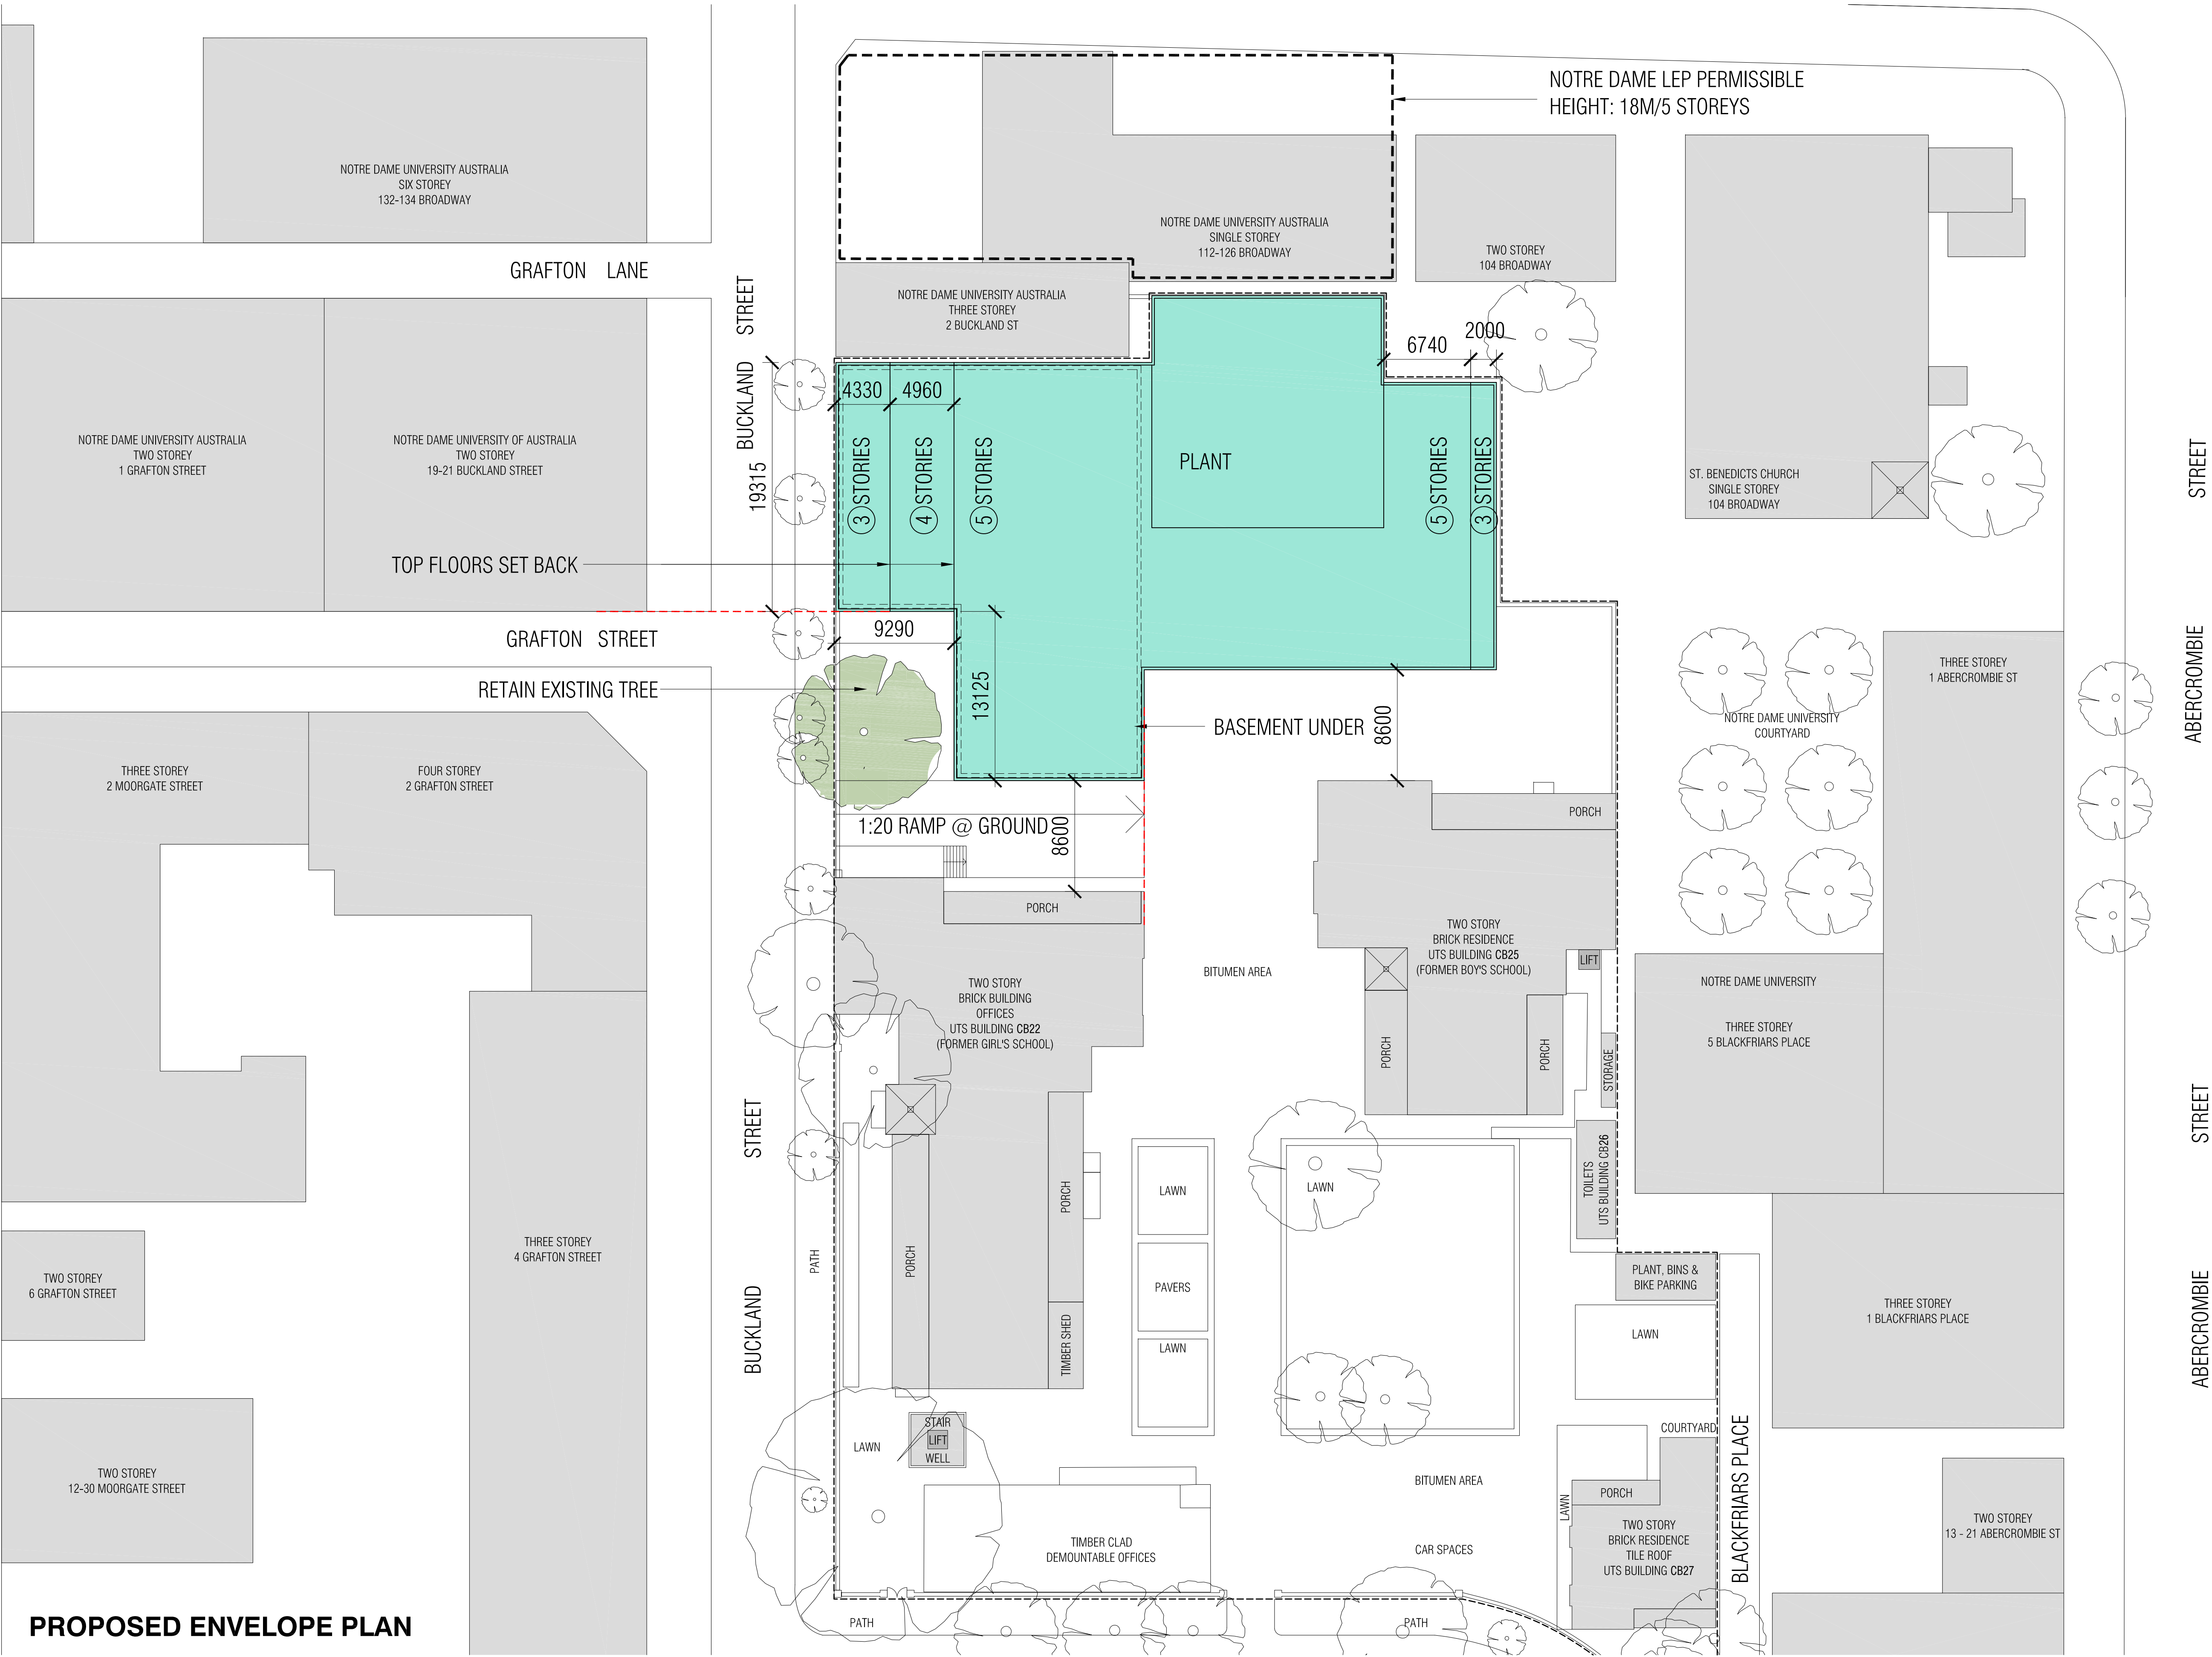


PROPOSED ENVELOPE PLAN

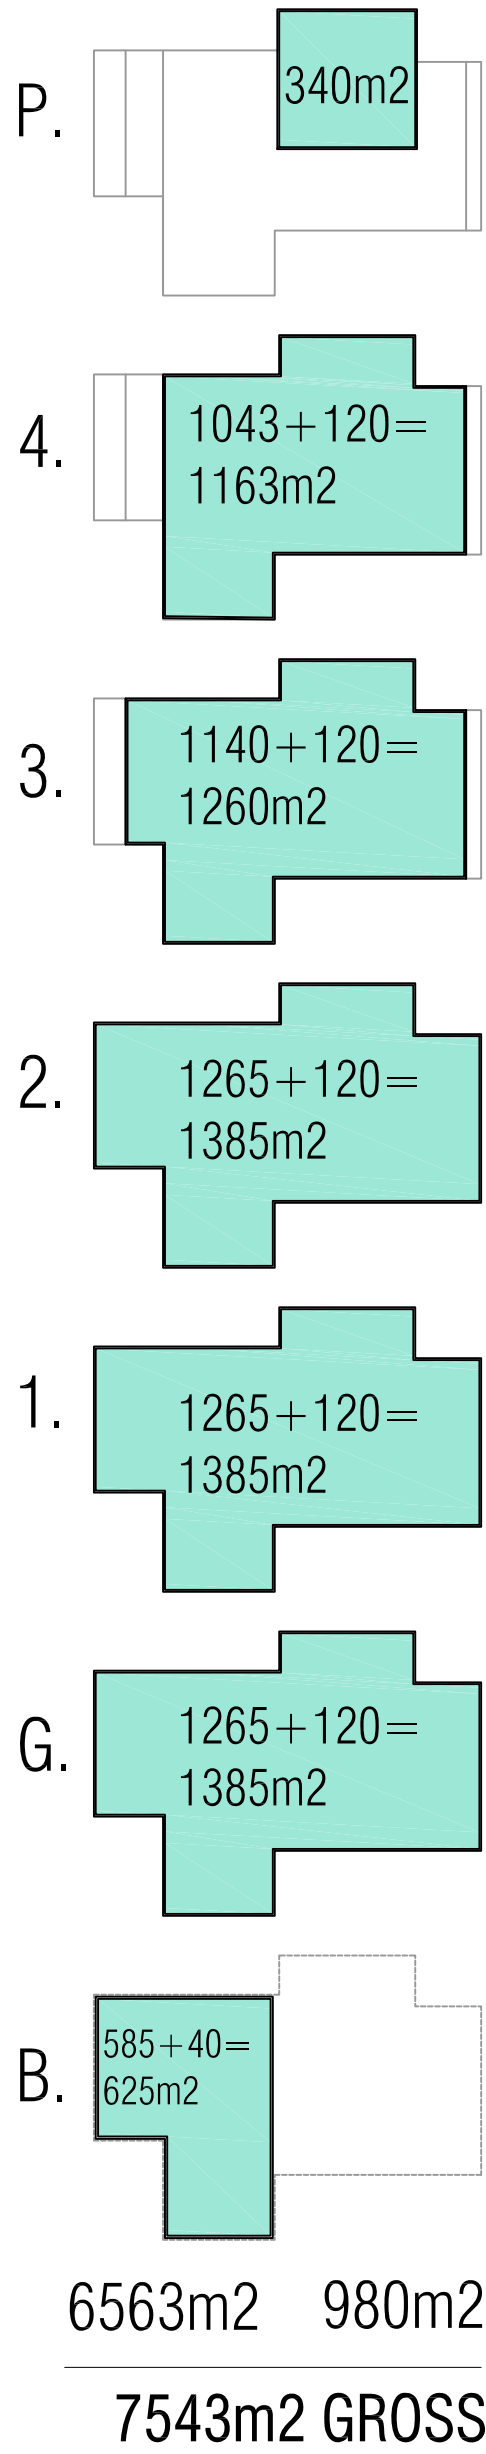


ALL DIMENSIONS AND LEVELS TO BE VERIFIED ON SITE BY THE BUILDER BEFORE THE COMMENCEMENT OF ANY WORK. ANY DISCREPANCIES MUST BE REPORTED TO THE ARCHITECT IMMEDIATELY. DO NOT SCALE DRAWINGS. FIGURED DIMENSIONS HAVE PREFERENCE OVER DIMENSIONS SCALED FROM THE DRAWINGS. THESE DRAWINGS TO BE READ IN CONJUNCTION WITH THE SPECIFICATIONS AND OTHER ASSOCIATED DOCUMENTS. REFER TO ENGINEERING SERVICES DRAWINGS FOR CONFIRMATION OF LOCATIONS AND HEIGHT OF FITTINGS, AIR DIFFUSERS, GRILLES, SPRINKLERS, SMOKE DETECTORS, AND ALL OTHER CEILING MOUNTED OR RECESSED SERVICE OUTLETS AND FITTINGS AND ADDITIONAL SET OUT OF CEILING SUPPORT MEMBERS. MAKE ALL PENETRATIONS, CUT OUTS AND TRIM TO SUIT ALL RELEVANT SERVICE OUTLETS AND FITTINGS. ANY DISCREPANCIES BETWEEN THE ARCHITECTURAL AND SERVICES DOCUMENTS ARE TO BE REPORTED TO THE ARCHITECT FOR CLARIFICATION. IN THE EVENT OF DISCREPANCIES, THE CONTRACTOR MUST ALLOW FOR THE HIGHER COST ALTERNATIVE IN THE SCOPE OF WORKS. NOW INDICATES A NOMINAL DIMENSION TO BE CHECKED ON SITE.	REV	DESCRIPTION	DRAWN	DATE	CLIENT	H2o architects Pty Ltd 29 Northumberland Street Collingwood Victoria 3006 Australia T 61 3 9417 0800 F 61 3 9417 0911 studio@h2oarchitects.com.au	PROJECT	UNIVERSITY OF TECHNOLOGY SYDNEY BLACKFRIARS RESEARCH FACILITY	DRAWN BY	VJ	SCALE	1:250 @A1	PLOT DATE	16.08.16
	01	PRELIMINARY	VJ	16.06.16	1		PROJECT NUMBER	1533	SCHEMATIC DESIGN	DRAWING NUMBER	REVISION			
	02	ENVELOPE REVISIONS	VJ	17.06.16			A0.01	06						
	03	MINOR REVISIONS	VJ	21.06.16										
	04	MINOR REVISIONS	VJ	30.06.16										
	05	MINOR REVISIONS	VJ	05.07.16										
	05	CLIENT REVIEW	VJ	15.07.16										
	06	MINOR REVISIONS	VJ	16.08.16										
									DRAWING TITLE	ENVELOPE STUDY WITHIN ENVELOPE				

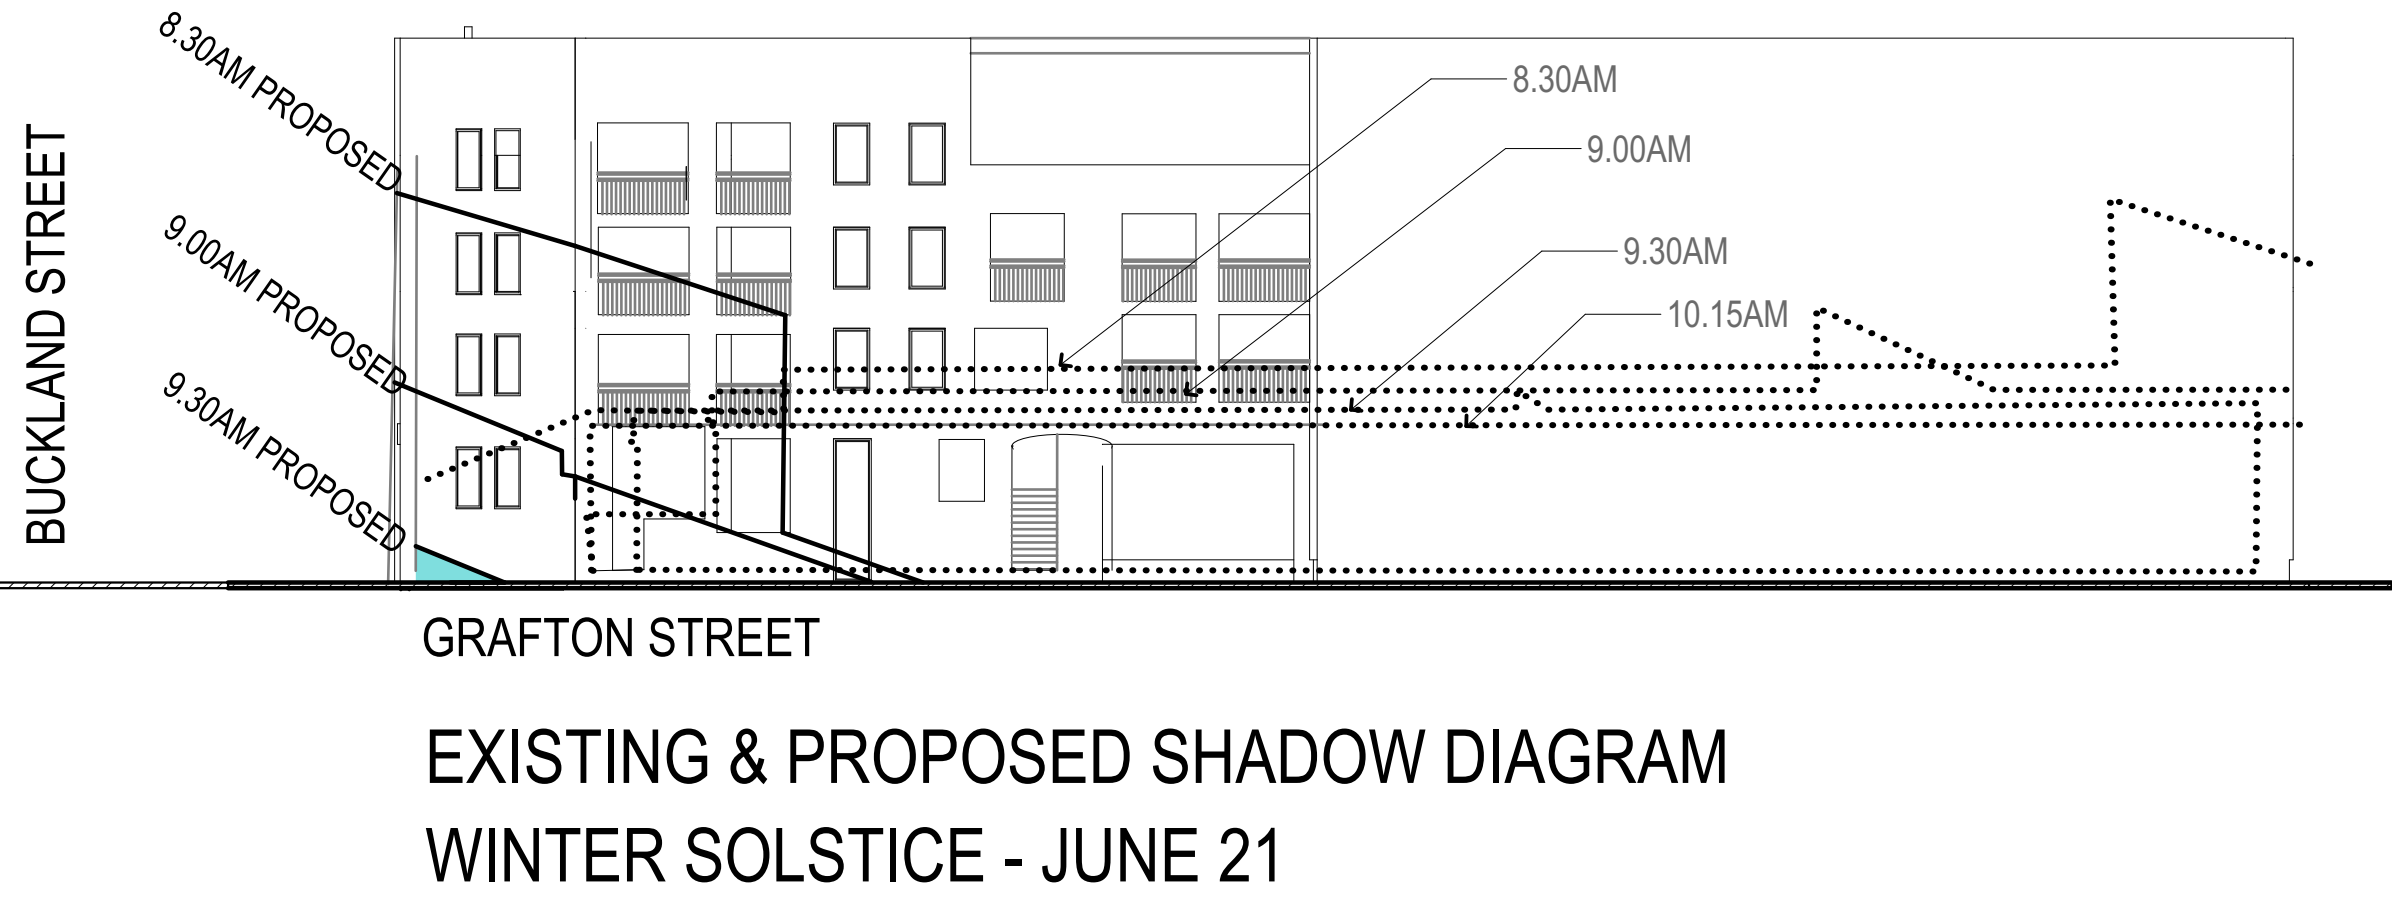

EXISTING & PROPOSED SHADOW DIAGRAM
WINTER SOLSTICE - JUNE 21

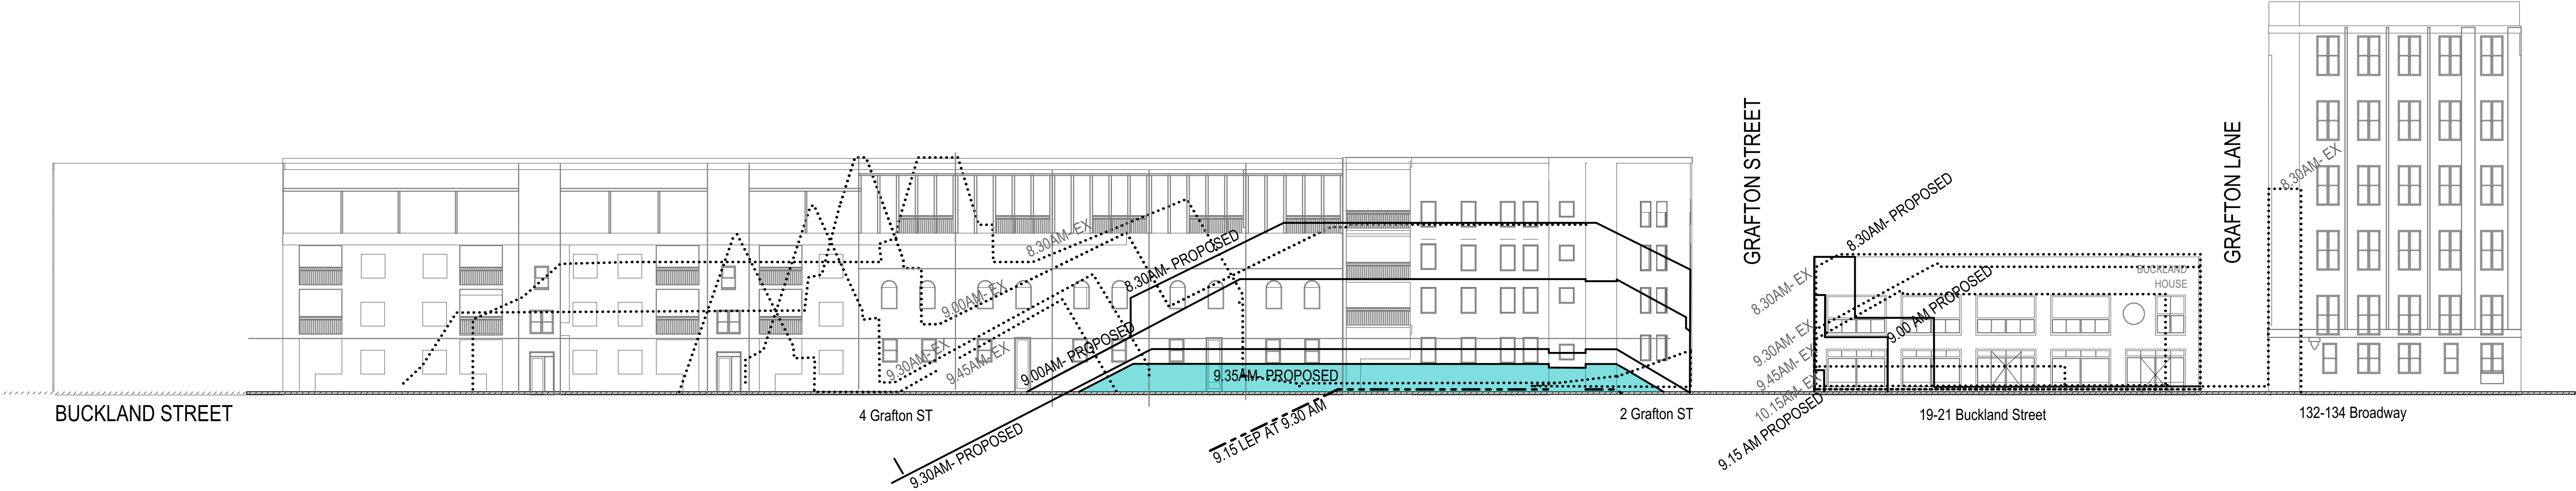


EXISTING & PROPOSED SHADOW DIAGRAM - WINTER SOLSTICE - JUNE 21

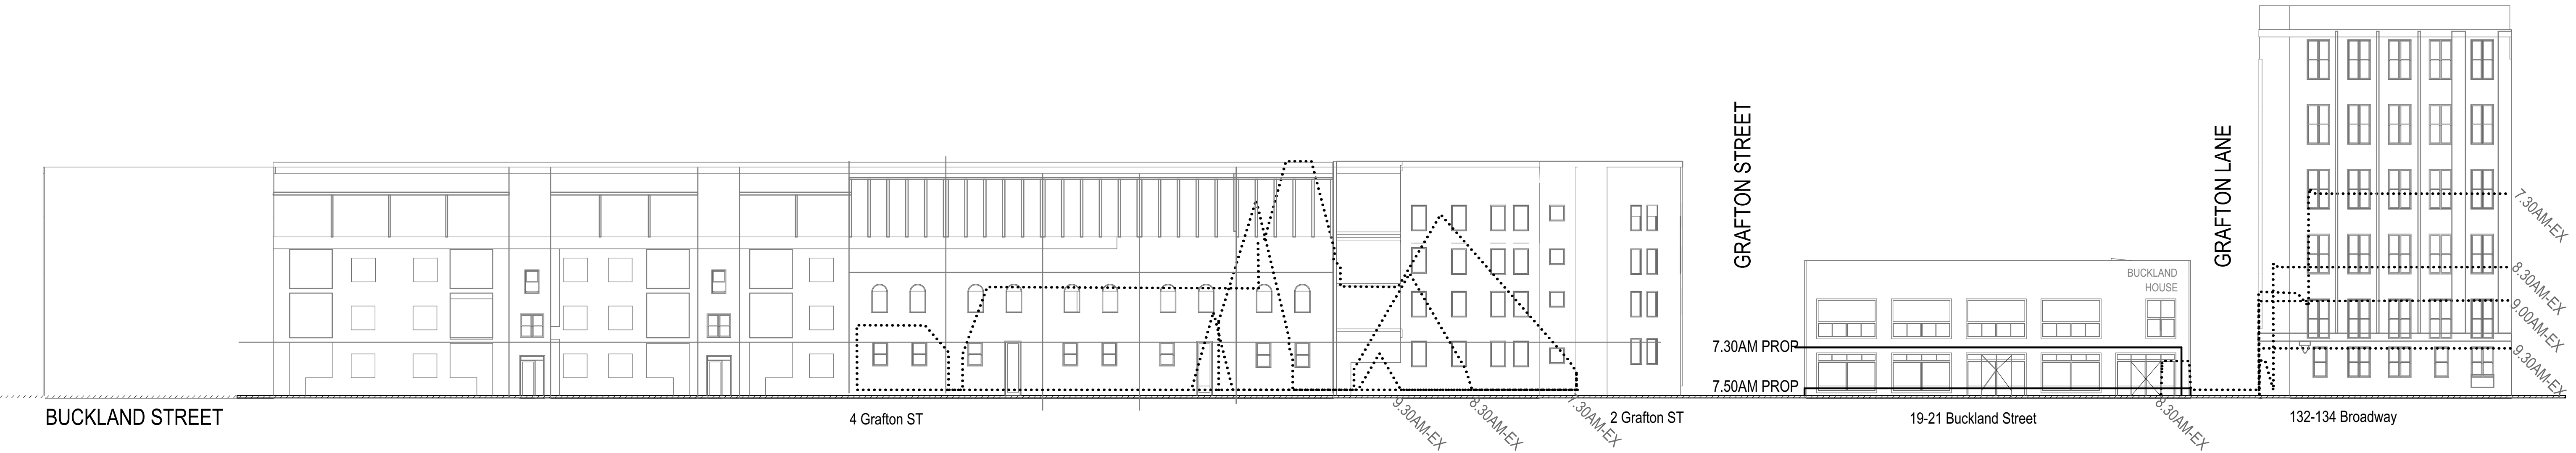


EXISTING & PROPOSED SHADOW DIAGRAM - SUMMER SOLSTICE - DECEMBER 21


ALL DIMENSIONS AND LEVELS TO BE VERIFIED ON SITE BY THE BUILDER BEFORE THE COMMENCEMENT OF ANY WORK. ANY DISCREPANCIES MUST BE REPORTED TO THE ARCHITECT IMMEDIATELY. DO NOT SCALE DRAWINGS. FIGURED DIMENSIONS HAVE REFERENCE OVER DIMENSIONS SCALED FROM THE DRAWINGS. THESE DRAWINGS TO BE READ IN CONJUNCTION WITH THE SPECIFICATIONS AND OTHER ASSOCIATED DOCUMENTS. REFER TO ENGINEERING SERVICES DRAWINGS FOR CONFIRMATION OF LOCATIONS AND HEIGHTS OF FITTINGS, AIR DIFFUSERS, GRILLES, SPRINKLERS, SMOKE DETECTORS, AND ALL OTHER CEILING MOUNTED OR RECESSED SERVICE OUTLETS AND FITTINGS AND ADDITIONAL SET OUT OF CEILING SUPPORT MEMBERS. MAKE ALL PENETRATIONS, CUT OUTS AND TRIM TO SUIT ALL RELEVANT SERVICE OUTLETS AND FITTINGS. ANY DISCREPANCIES BETWEEN THE ARCHITECTURAL AND SERVICES DOCUMENTS ARE TO BE REPORTED TO THE ARCHITECT FOR CLARIFICATION. IN THE EVENT OF DISCREPANCIES, THE CONTRACTOR MUST ALLOW FOR THE HIGHER COST ALTERNATIVE IN THE SCOPE OF WORKS. NOM INDICATES A NOMINAL DIMENSION TO BE CHECKED ON SITE.	REV	DESCRIPTION	DRAWN	DATE	CLIENT
H2o architects Pty Ltd 29 Northumberland Street Collingwood Victoria 3066 Australia T 61 3 9417 0900 F 61 3 9417 0911 studio@h2oarchitects.com.au					
H2o					
PROJECT UNIVERSITY OF TECHNOLOGY SYDNEY BLACKFRIARS RESEARCH FACILITY					
DRAWING TITLE ENVELOPE SHADOW DIAGRAMS					
DRAWN BY VJ					
PROJECT NUMBER 1533					
SCALE 1:200@A1					
PLOT DATE 30.06.16					
SCHEMATIC DESIGN					
DRAWING NUMBER A1.08					
REVISION 06					

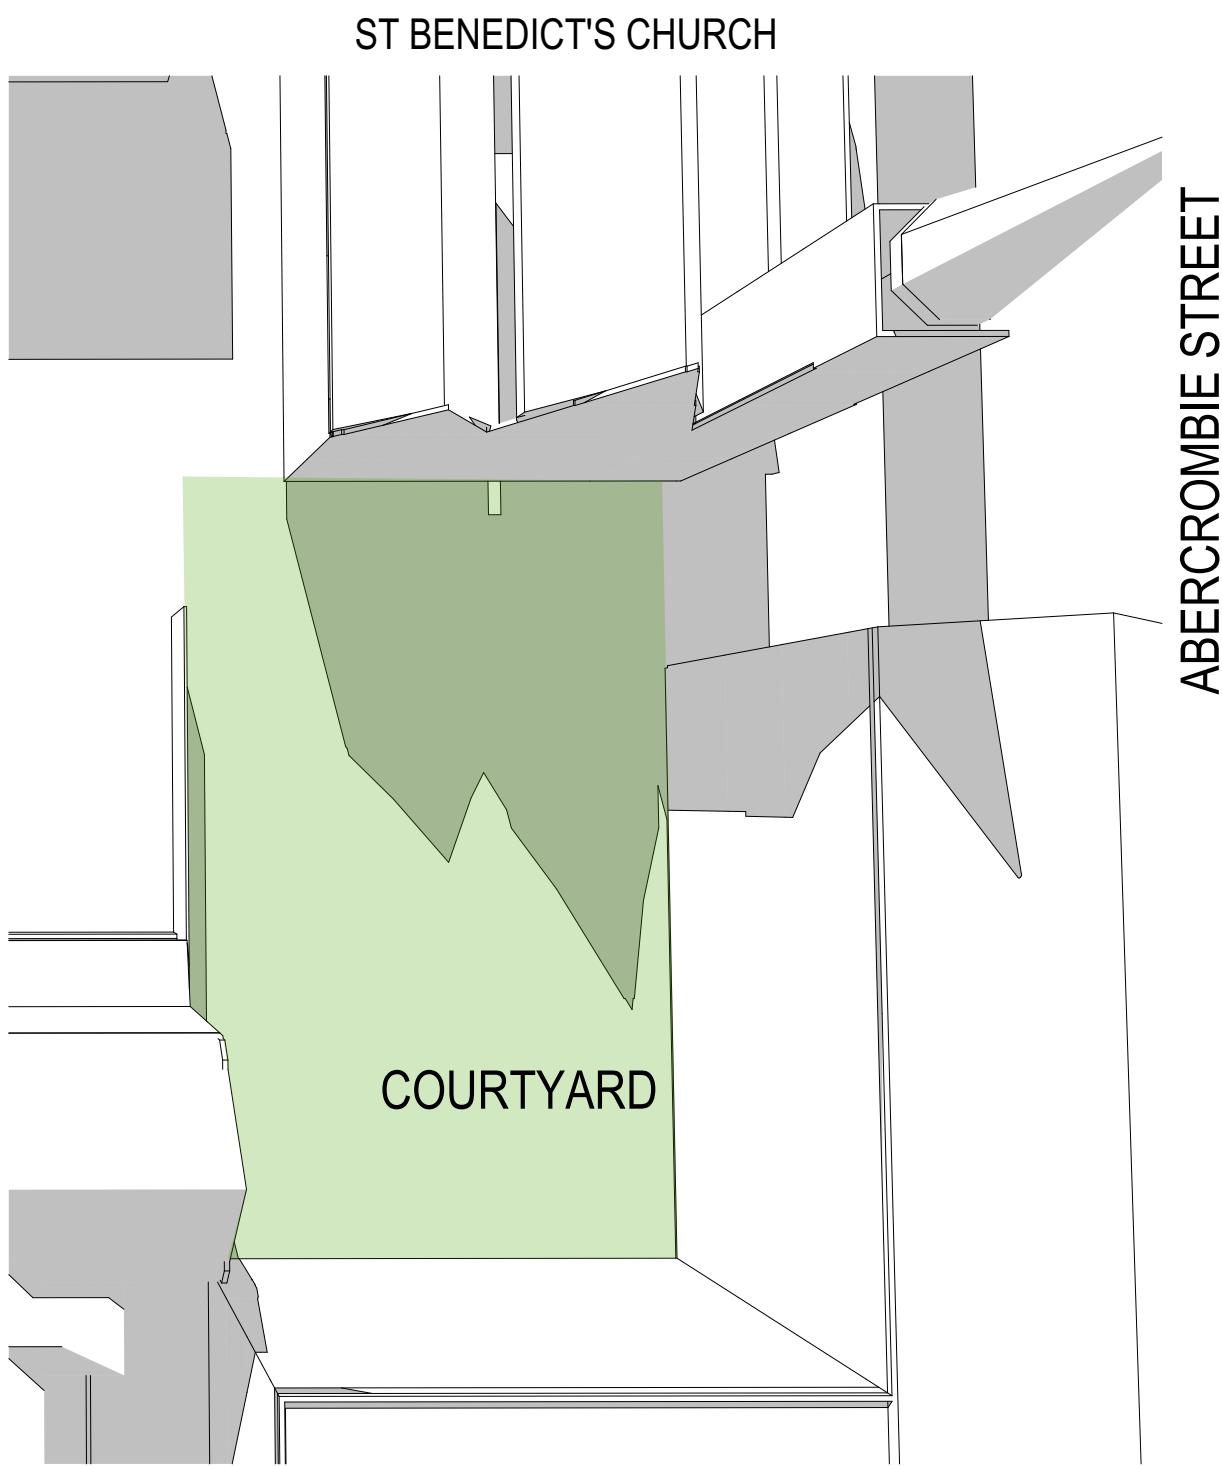


EXISTING AERIAL SHADOW DIAGRAM- COURTYARD AT WINTER SOLSTICE, 13.00 PM, JUNE 21.

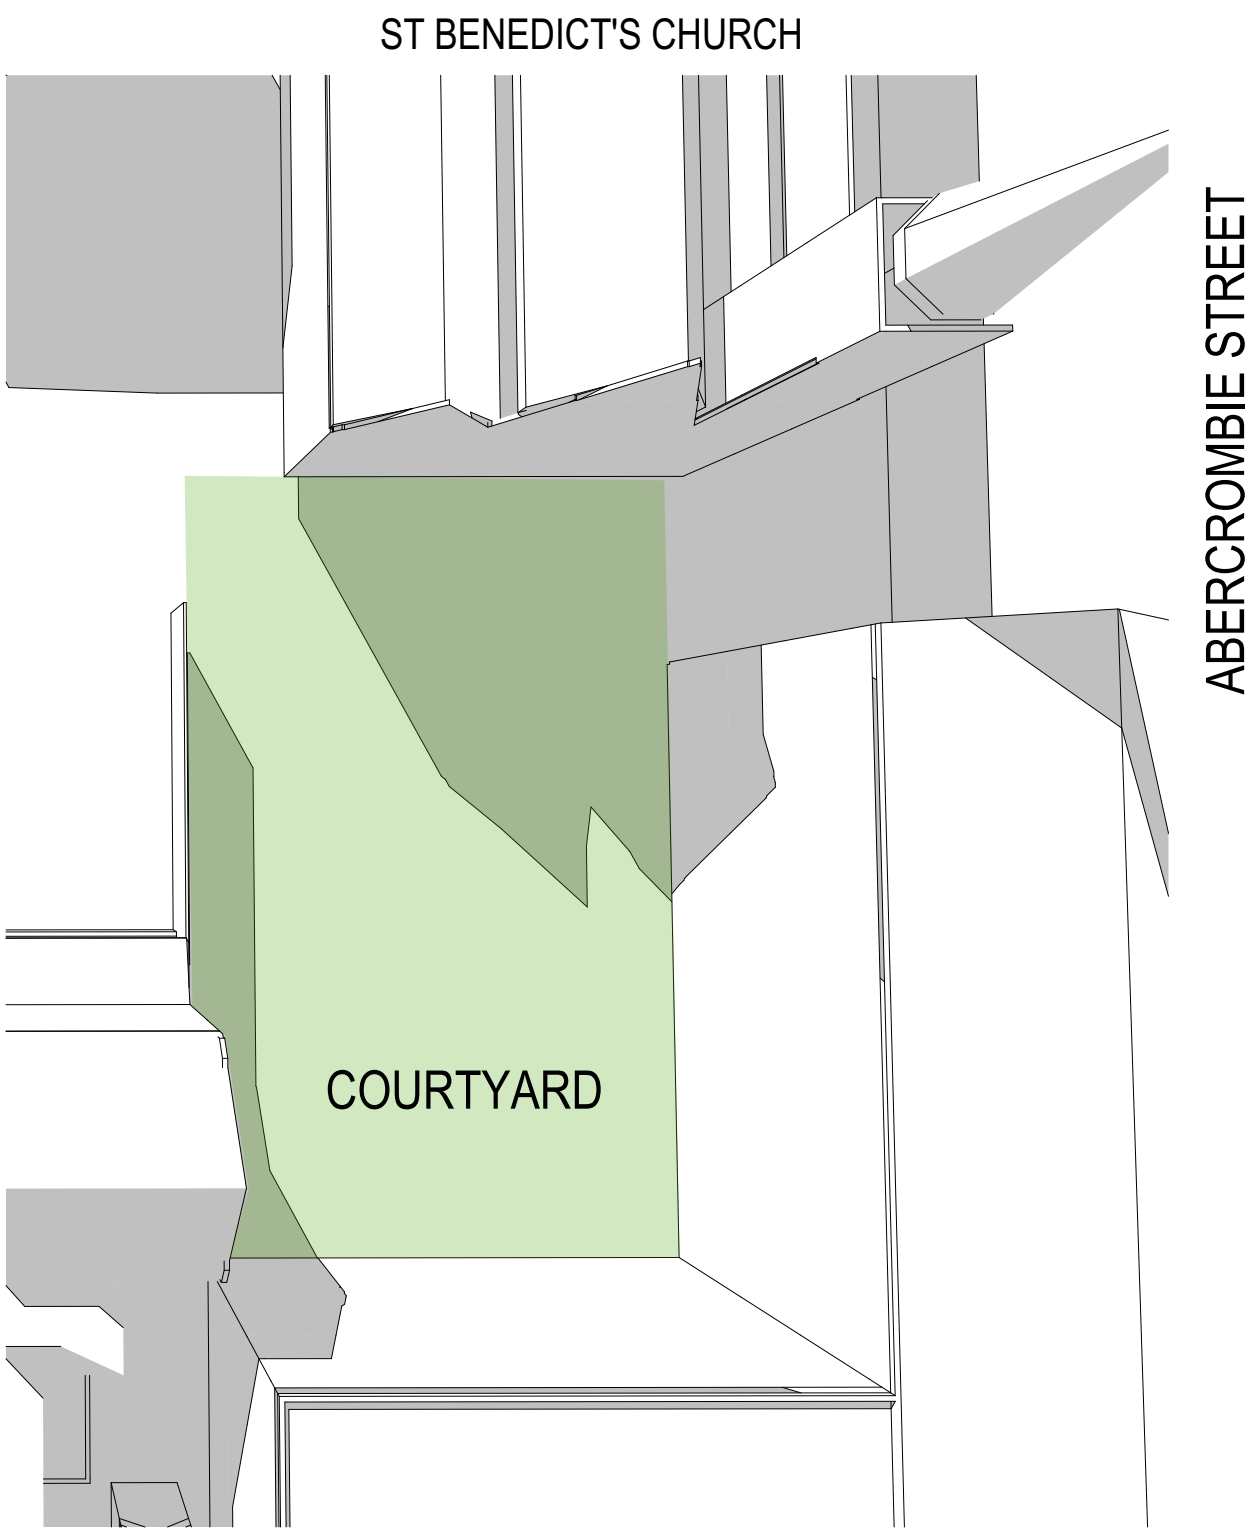


EXISTING AERIAL SHADOW DIAGRAM- COURTYARD AT WINTER SOLSTICE, 14.00 PM, JUNE 21.

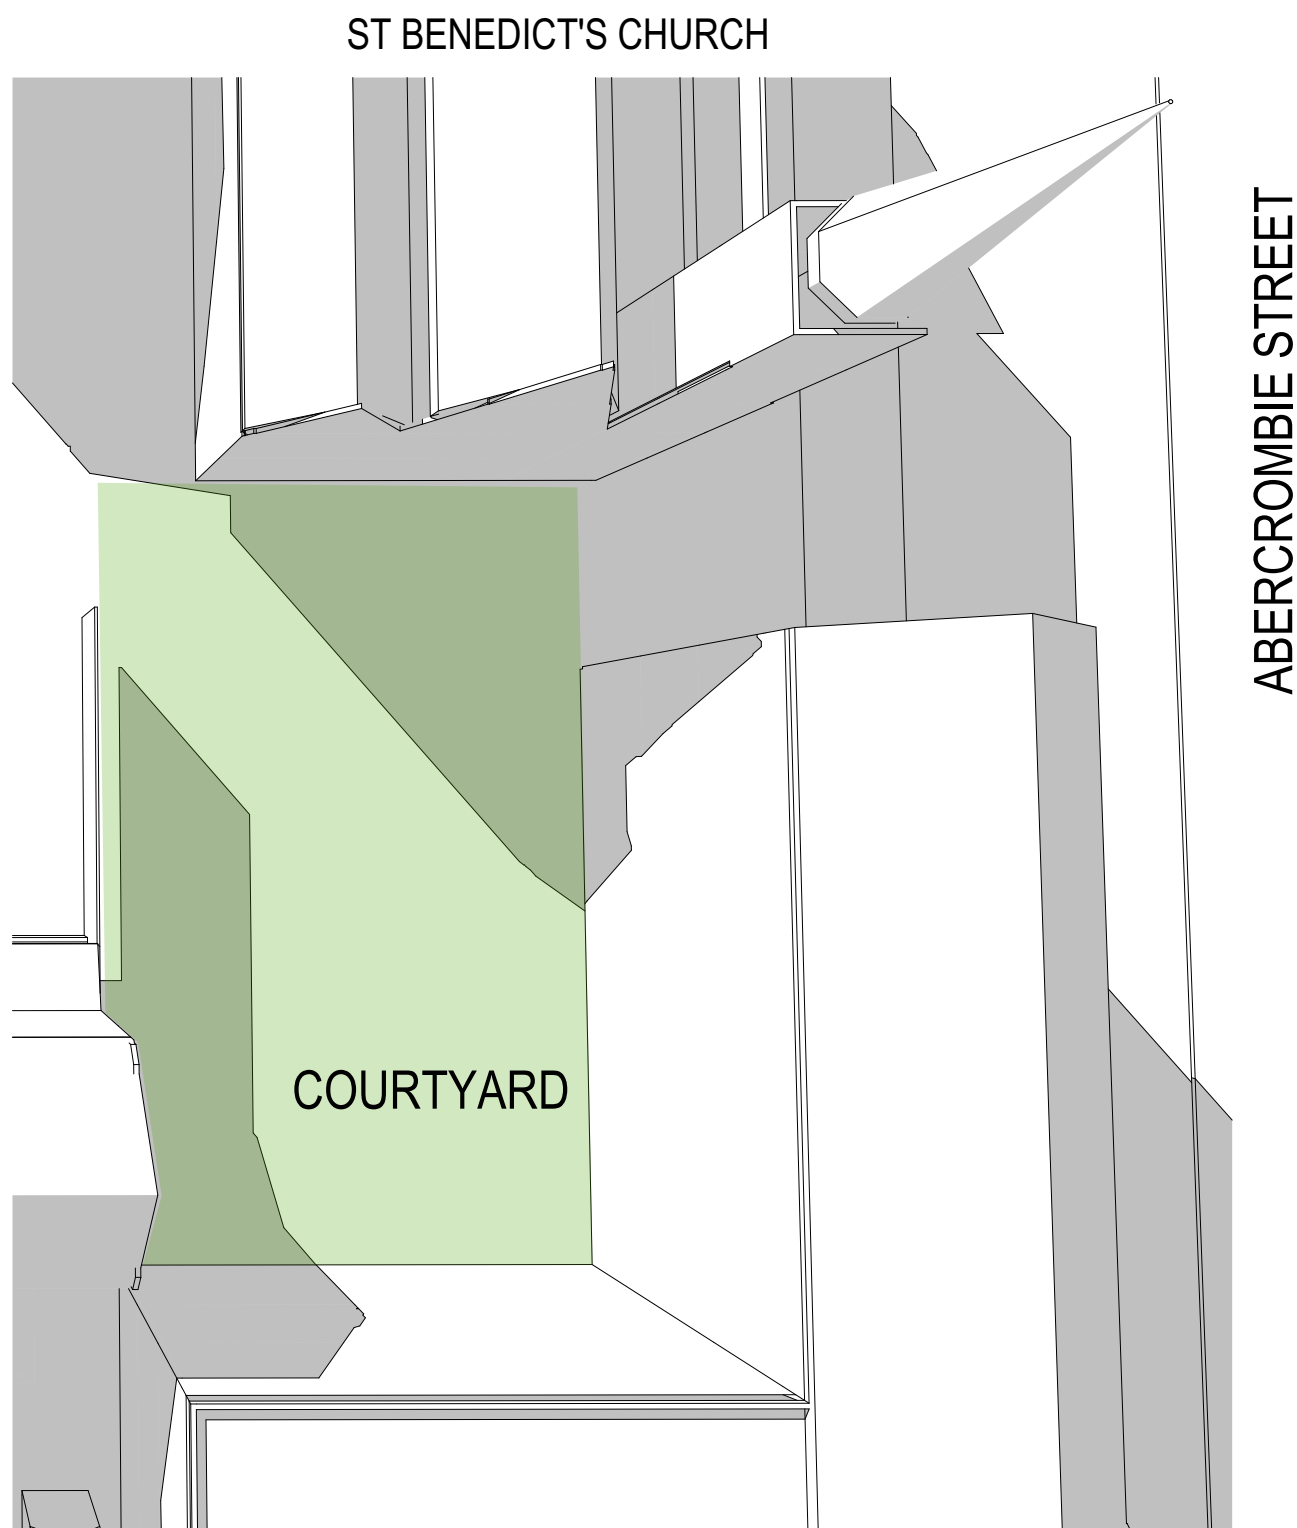


EXISTING AERIAL SHADOW DIAGRAM- COURTYARD AT WINTER SOLSTICE, 15.00 PM, JUNE 21.

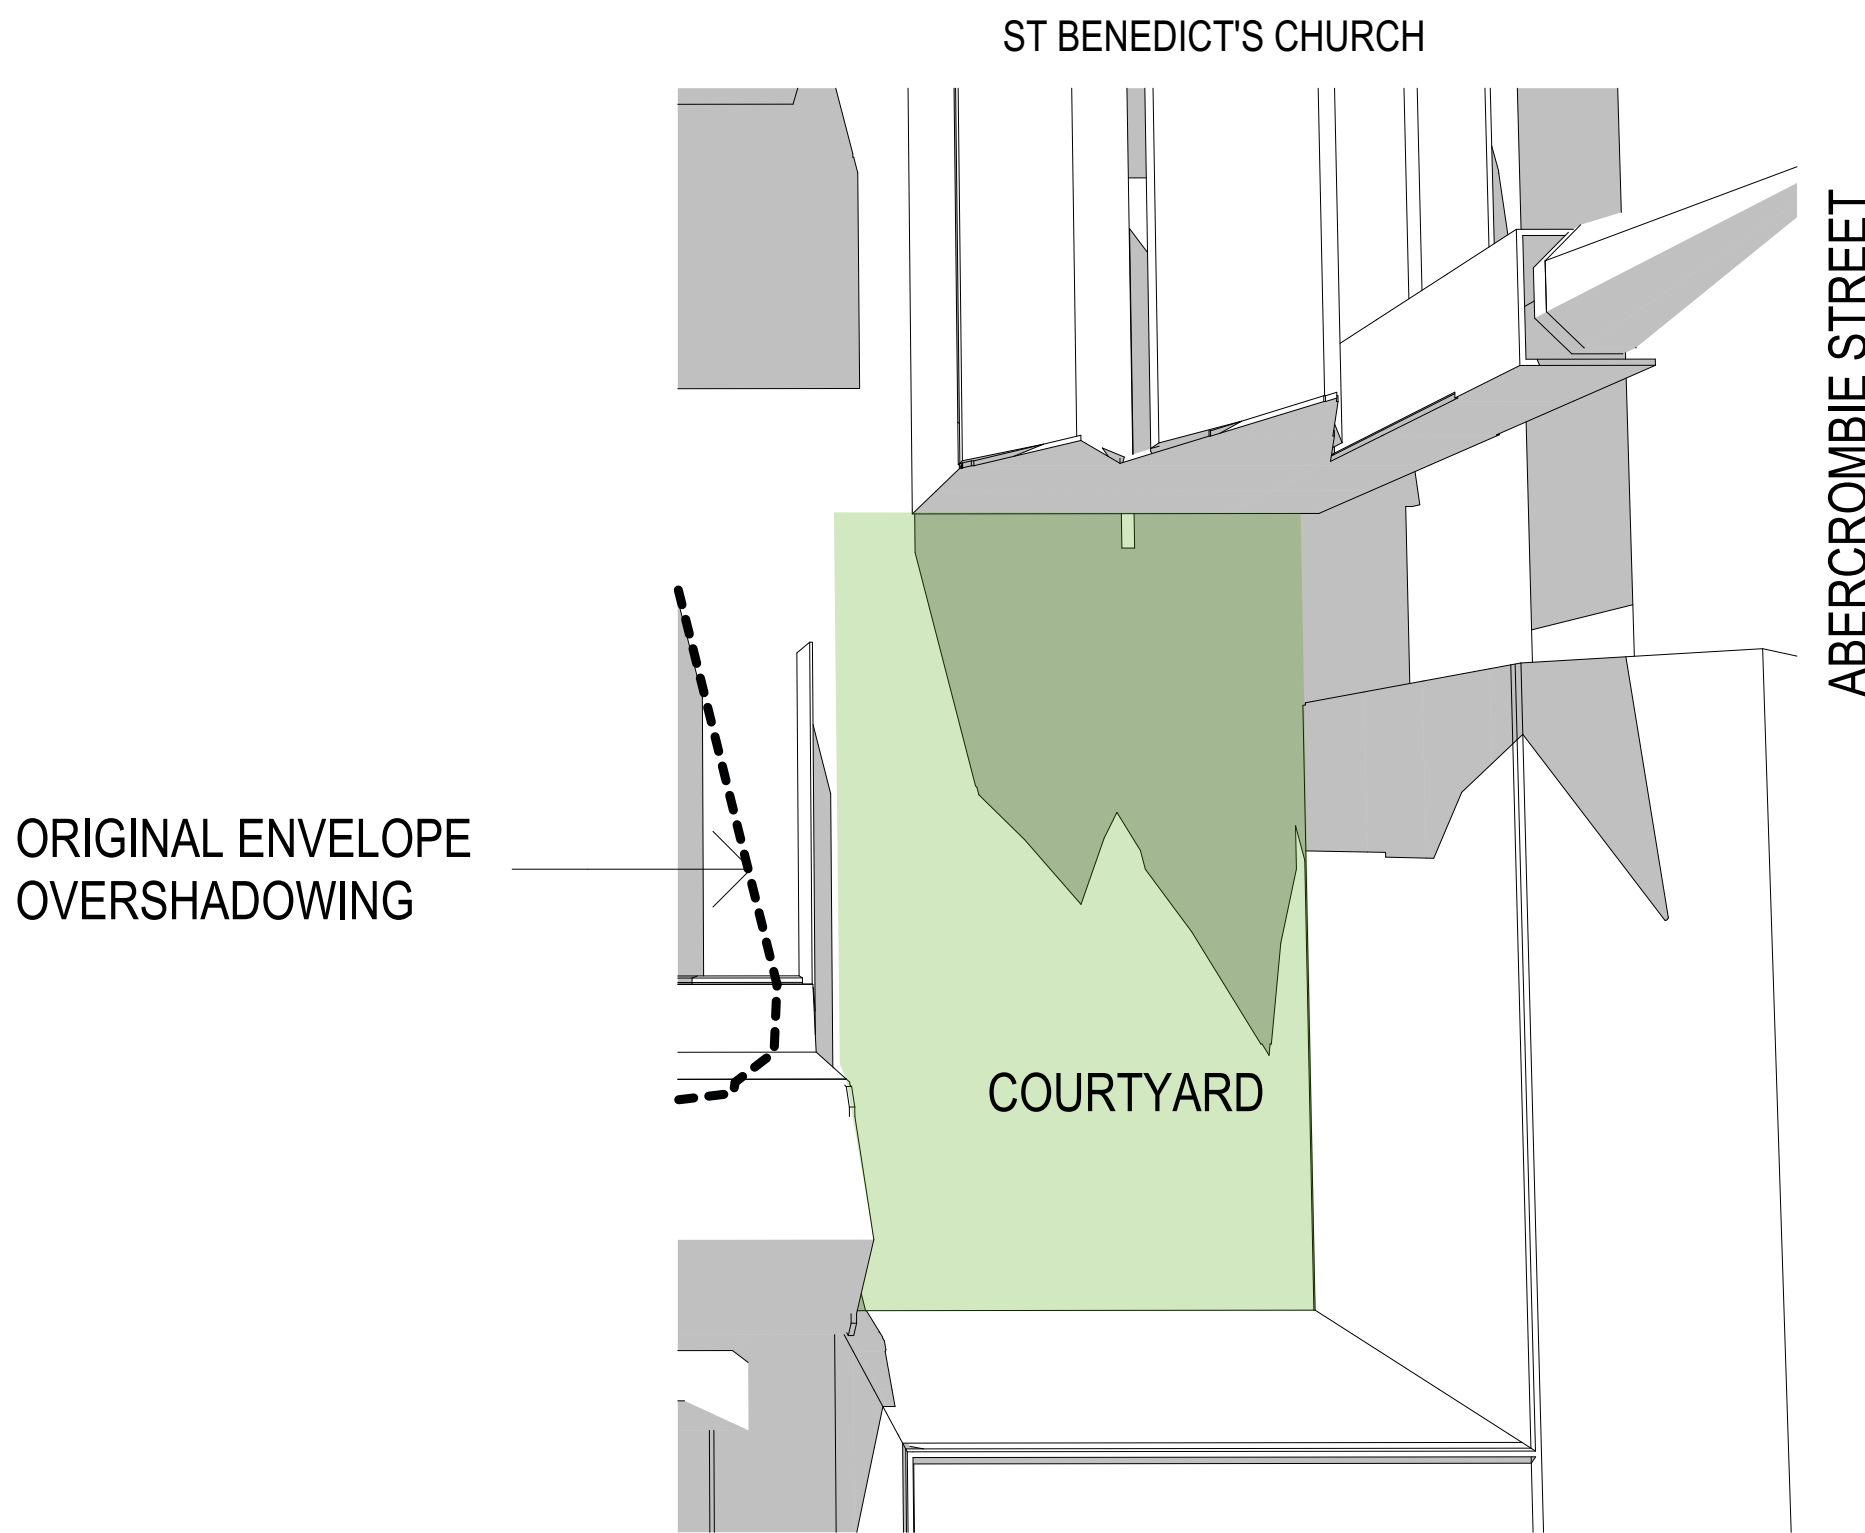

PROPOSED AERIAL SHADOW DIAGRAM- COURTYARD AT WINTER SOLSTICE, 13.00 PM, JUNE 21.

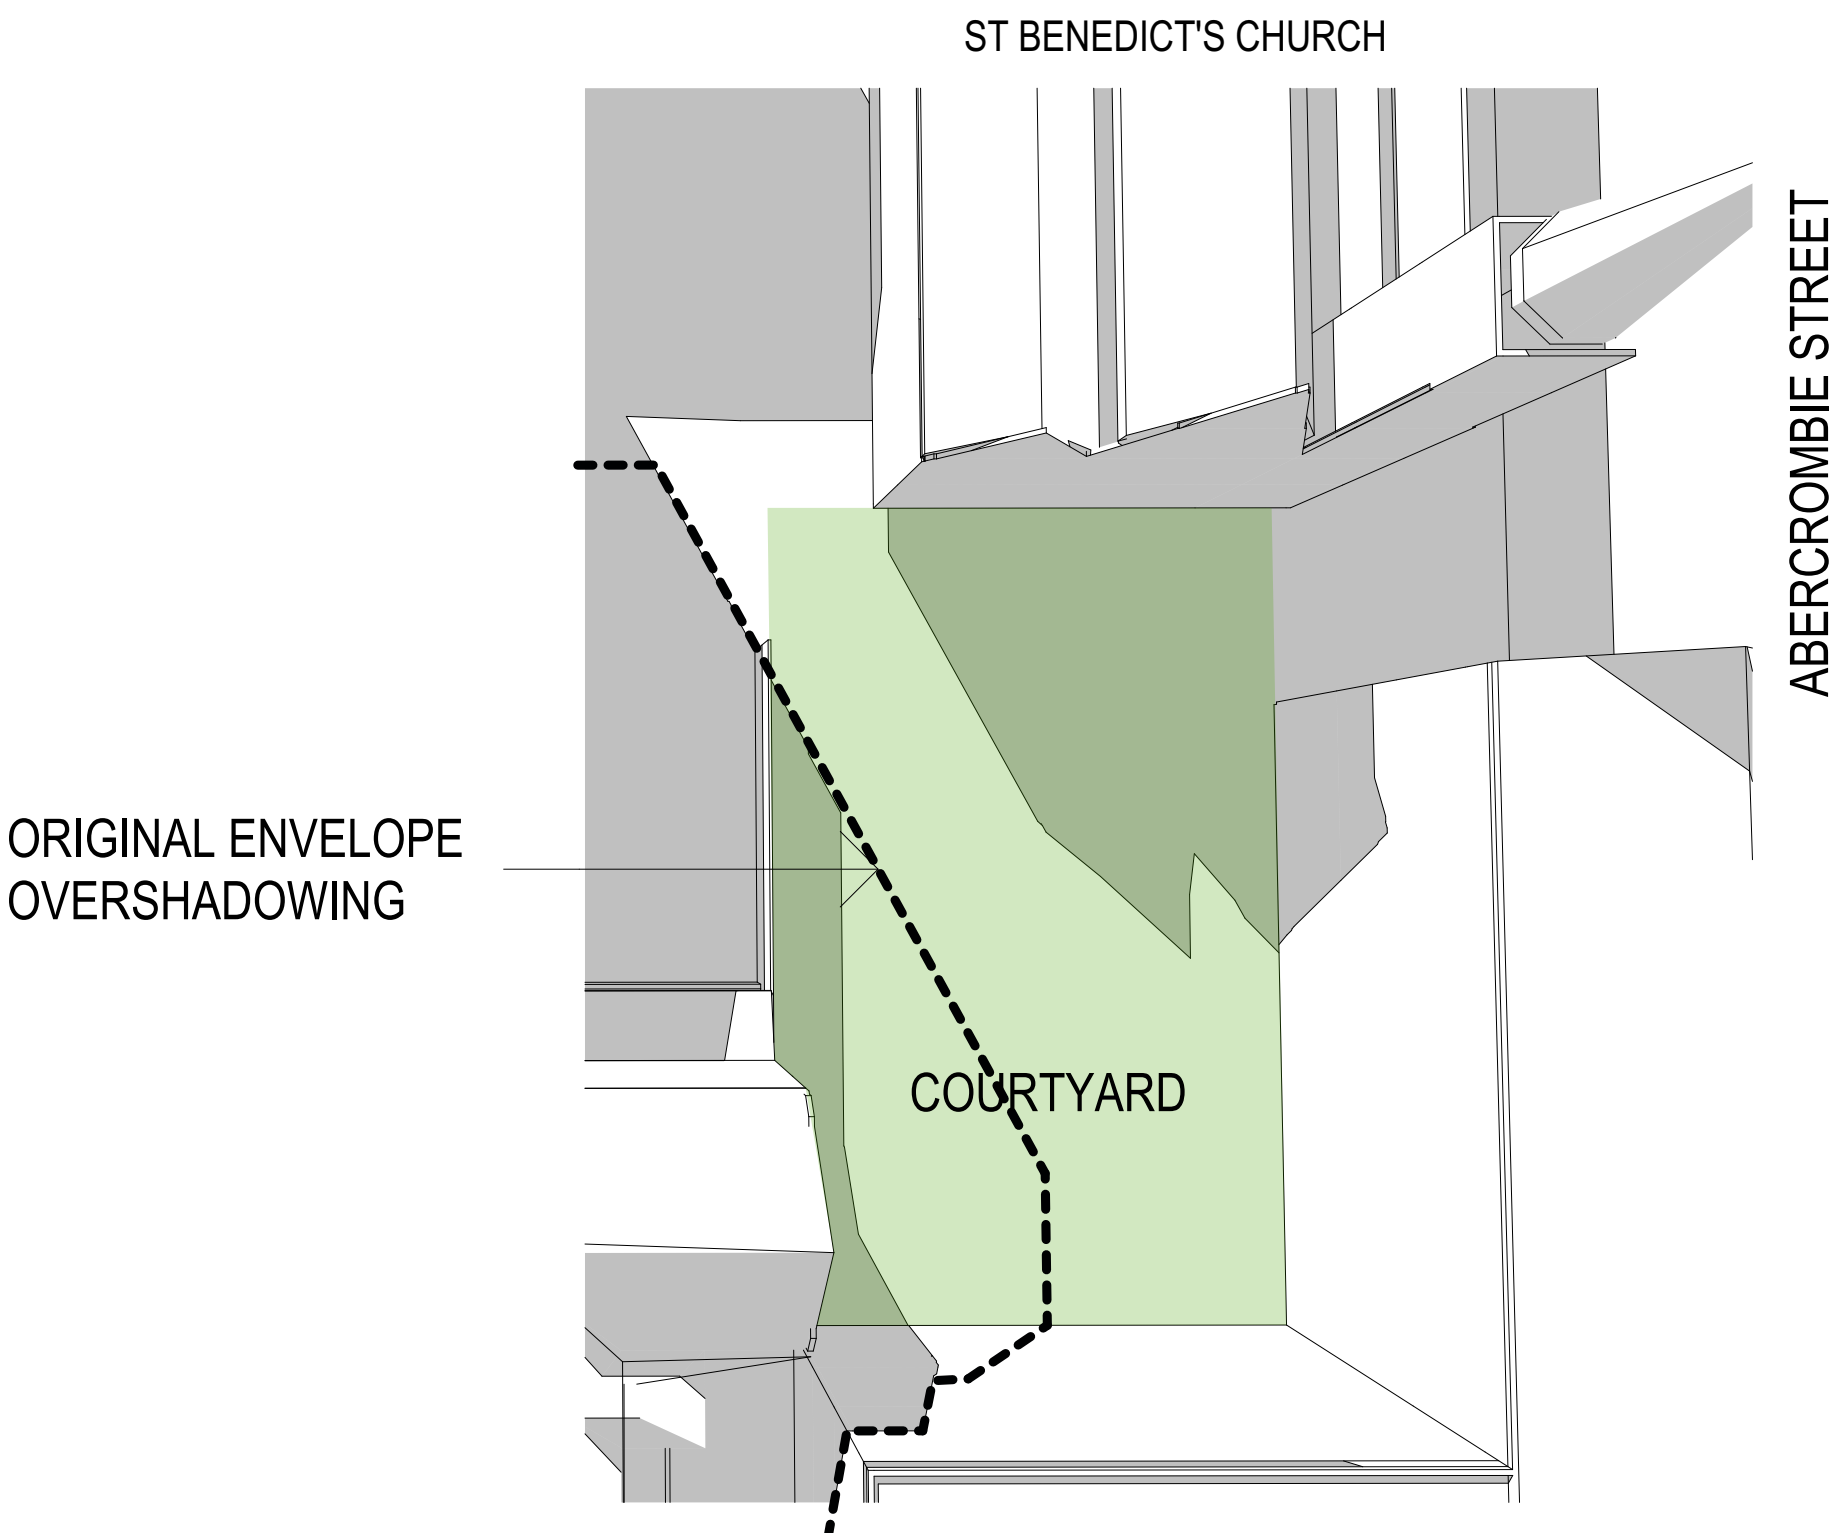


PROPOSED AERIAL SHADOW DIAGRAM- COURTYARD AT WINTER SOLSTICE, 14.00 PM, JUNE 21.

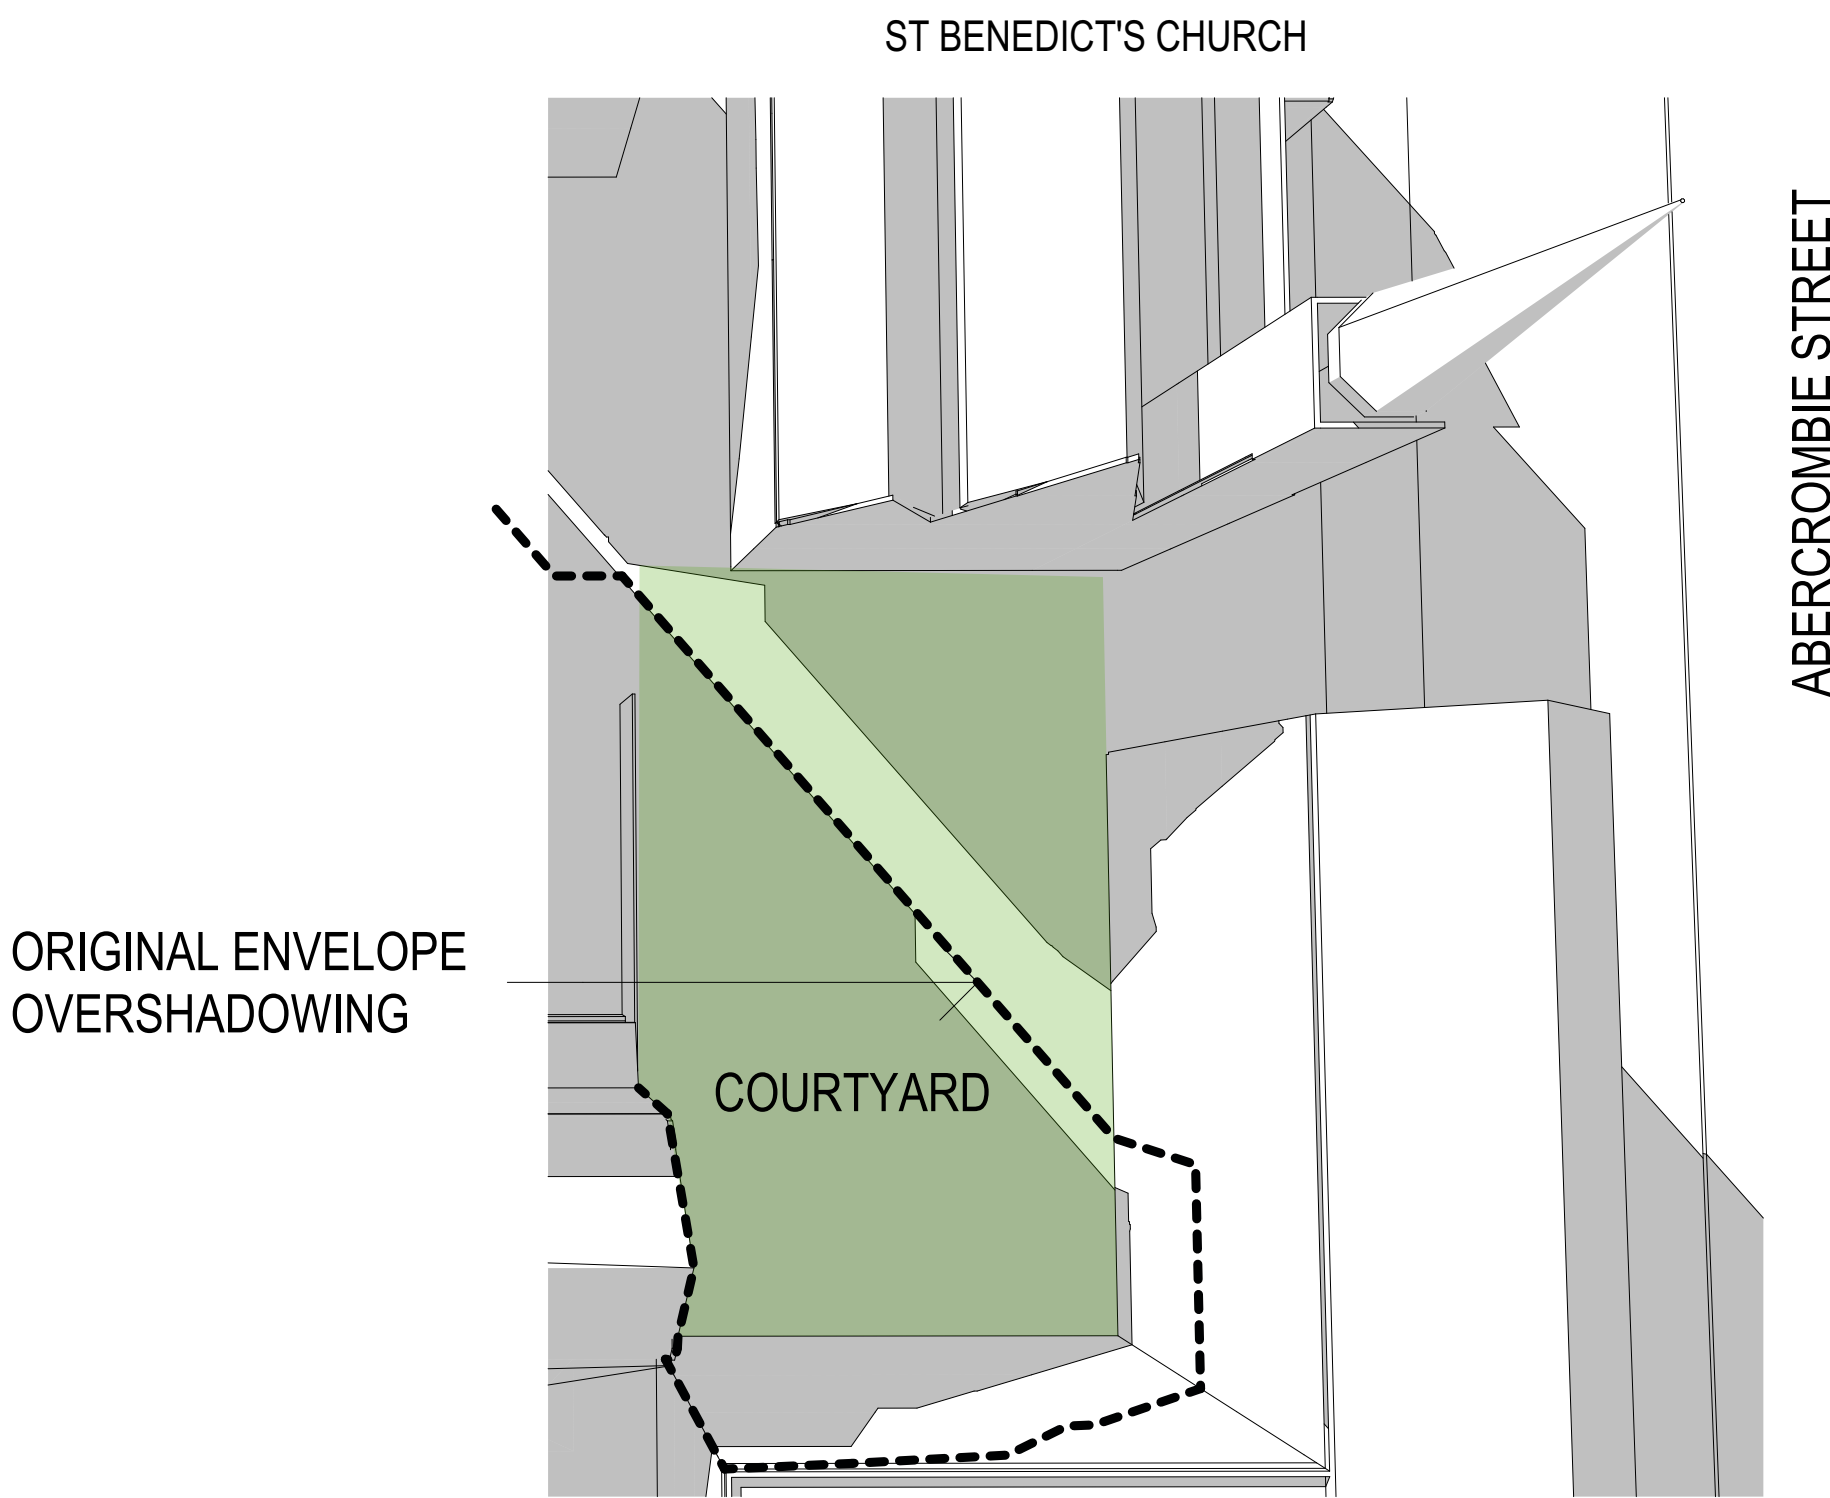


PROPOSED AERIAL SHADOW DIAGRAM- COURTYARD AT WINTER SOLSTICE, 15.00 PM, JUNE 21.


ALL DIMENSIONS AND LEVELS TO BE VERIFIED ON SITE BY THE BUILDER BEFORE THE COMMENCEMENT OF ANY WORK. ANY DISCREPANCIES MUST BE REPORTED TO THE ARCHITECT IMMEDIATELY. DO NOT SCALE DRAWINGS. FIGURED DIMENSIONS HAVE REFERENCE OVER DIMENSIONS SCALED FROM THE DRAWINGS. THESE DRAWINGS TO BE READ IN CONJUNCTION WITH THE SPECIFICATIONS AND OTHER ASSOCIATED DOCUMENTS. REFER TO ENGINEERING SERVICES DRAWINGS FOR CONFIRMATION OF LOCATIONS AND HEIGHT OF FITTINGS, AIR DIFFUSERS, GRILLES, SPRINKLERS, SMOKE DETECTORS, AND ALL OTHER CEILING MOUNTED OR RECESSED SERVICE OUTLETS AND FITTINGS AND ADDITIONAL CUT OUT OF CEILING SUPPORT MEMBERS. MAKE ALL PENETRATIONS, CUT OUTS AND TRIM TO SUIT ALL RELEVANT SERVICE OUTLETS AND FITTINGS. ANY DISCREPANCIES BETWEEN THE ARCHITECTURAL AND SERVICES DOCUMENTS ARE TO BE REPORTED TO THE ARCHITECT FOR CLARIFICATION. IN THE EVENT OF DISCREPANCIES, THE CONTRACTOR MUST ALLOW FOR THE HIGHER COST ALTERNATIVE IN THE SCOPE OF WORKS. NOM INDICATES A NOMINAL DIMENSION TO BE CHECKED ON SITE.				REVDESCRIPTIONDRAWNDATECLIENT		H2o architects Pty Ltd 29 Northumberland Street Collingwood Victoria 3066 Australia T 61 3 9417 0900 F 61 3 9417 0911 studio@h2oarchitects.com.au		PROJECT UNIVERSITY OF TECHNOLOGY SYDNEY BLACKFRIARS RESEARCH FACILITY		DRAWN BY VJ PROJECT NUMBER 1533		SCALE n.t.s		PLOT DATE 26.07.16	
								DRAWING TITLE ENVELOPE OVERSHADOWING DIAGRAMS		DRAWING NUMBER A1.09		REVISION 04			

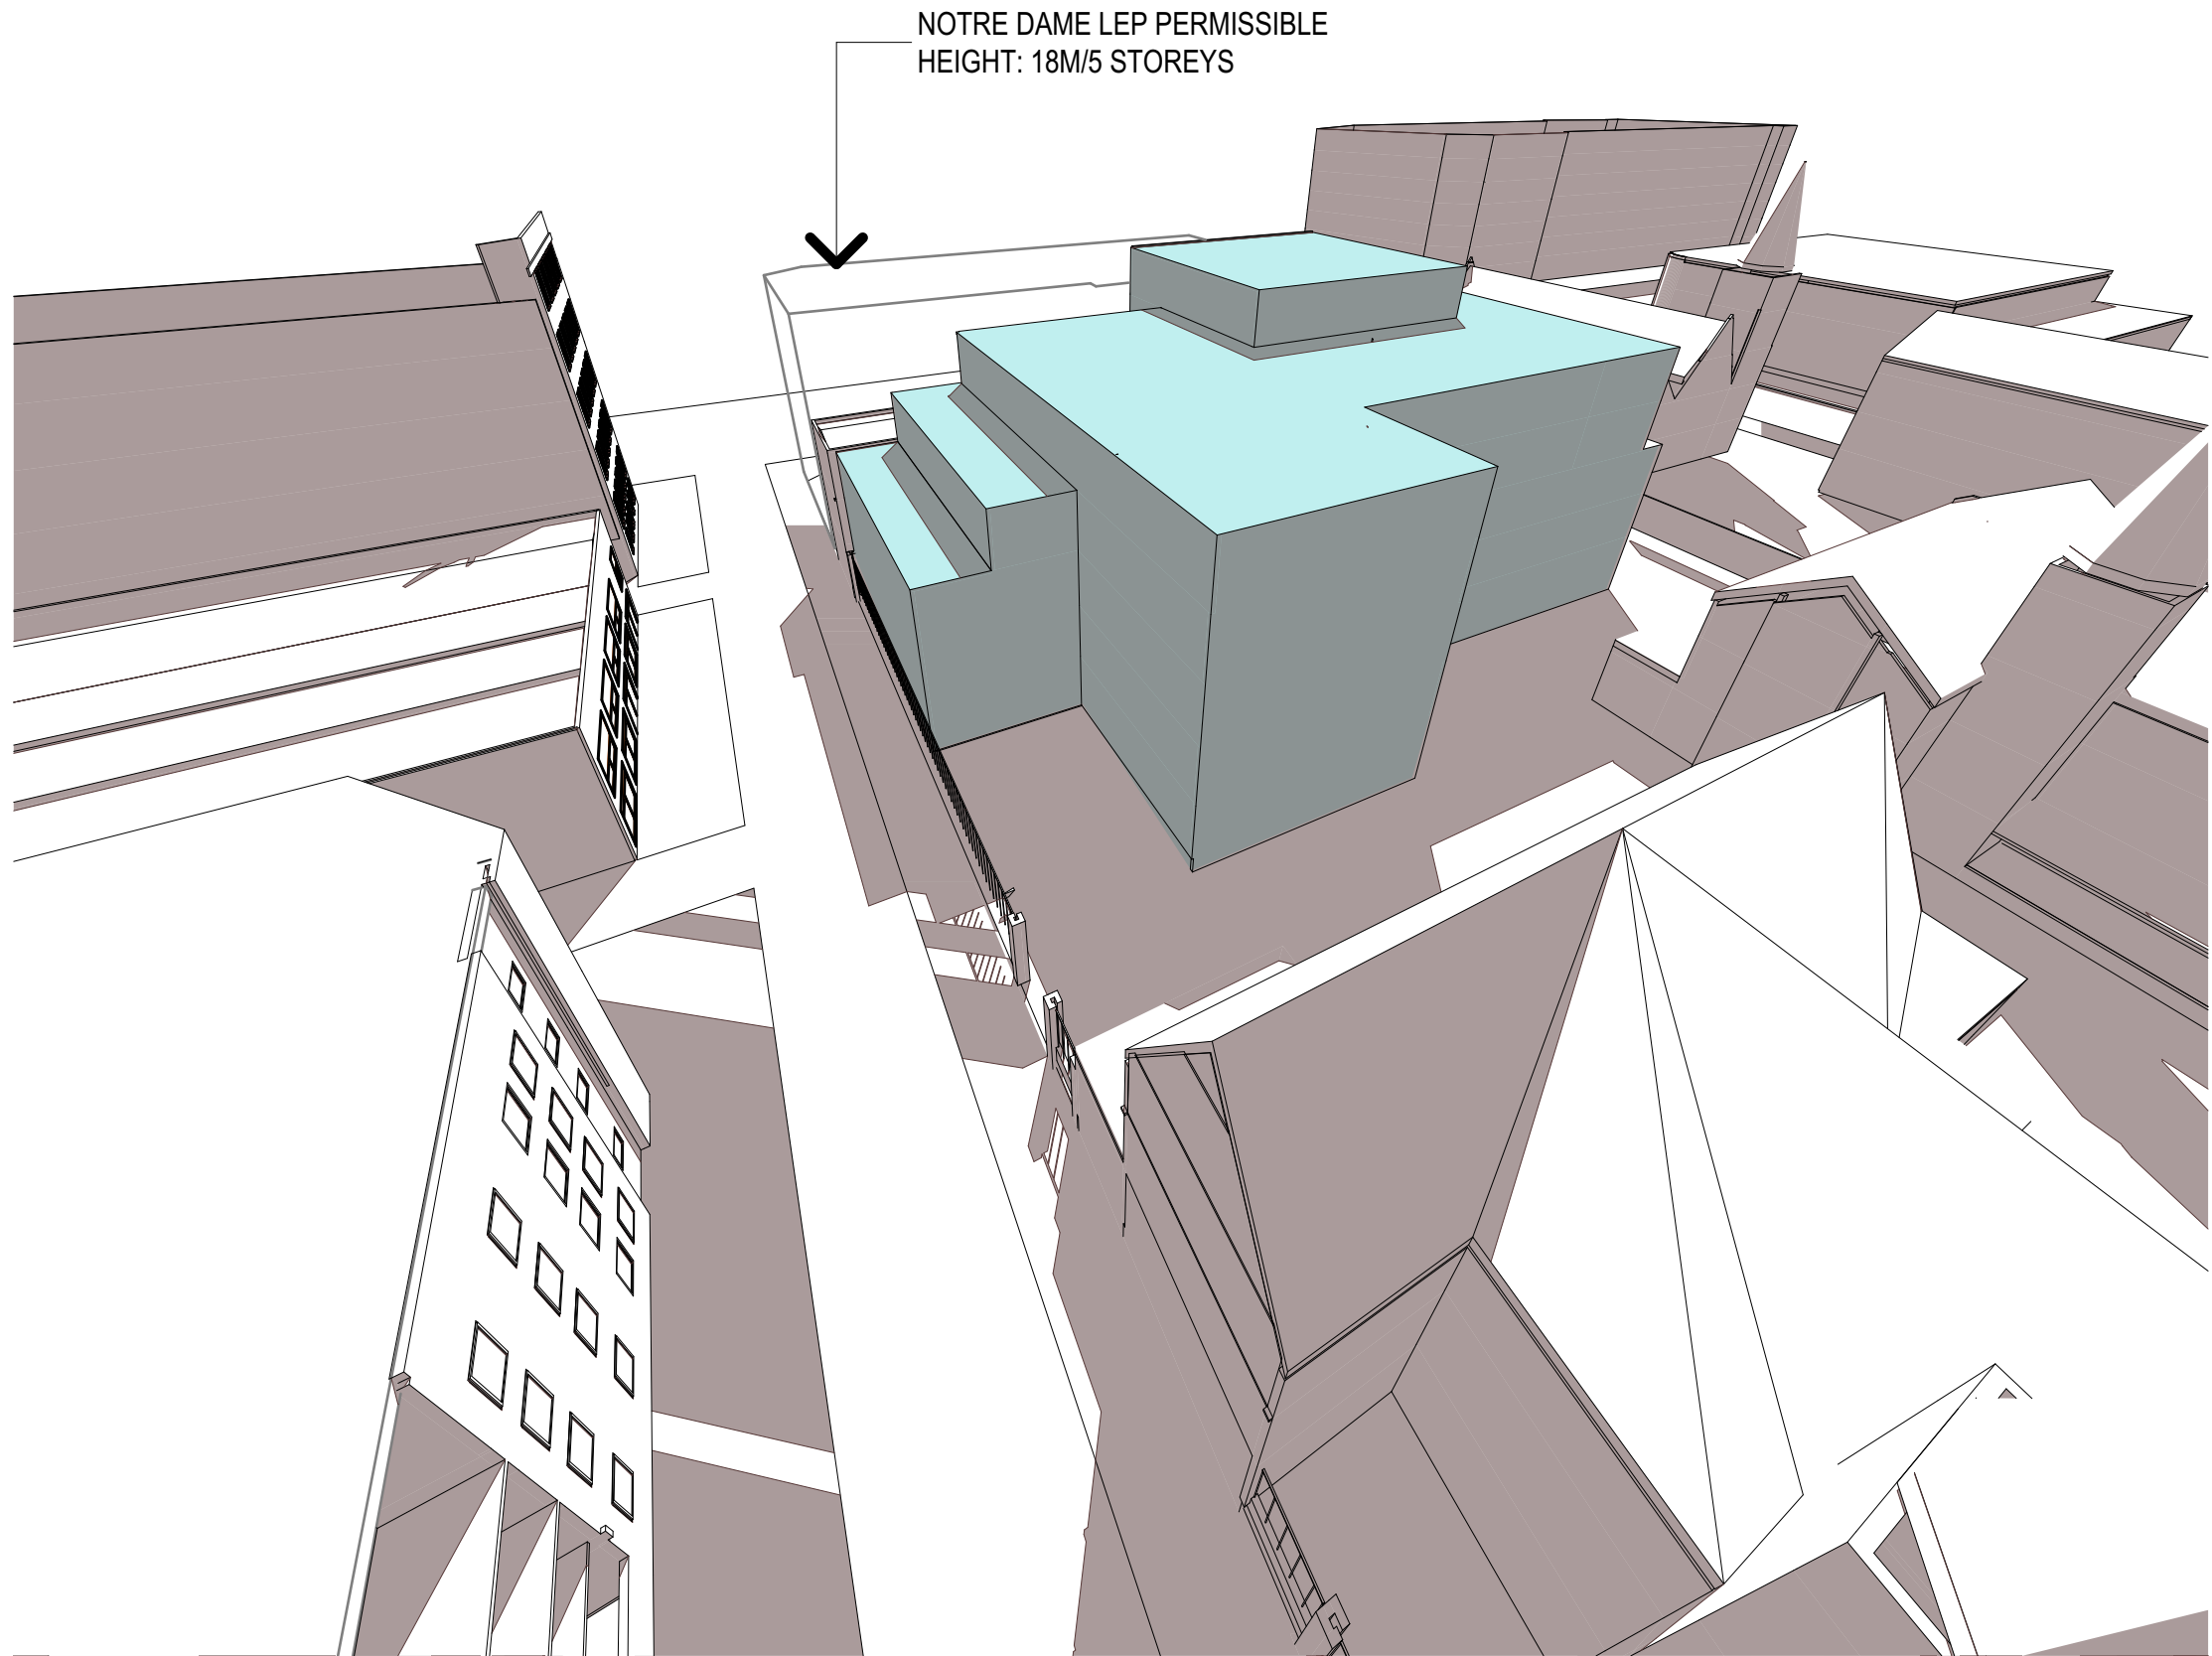

AERIAL DIAGRAM LOOKING NORTH

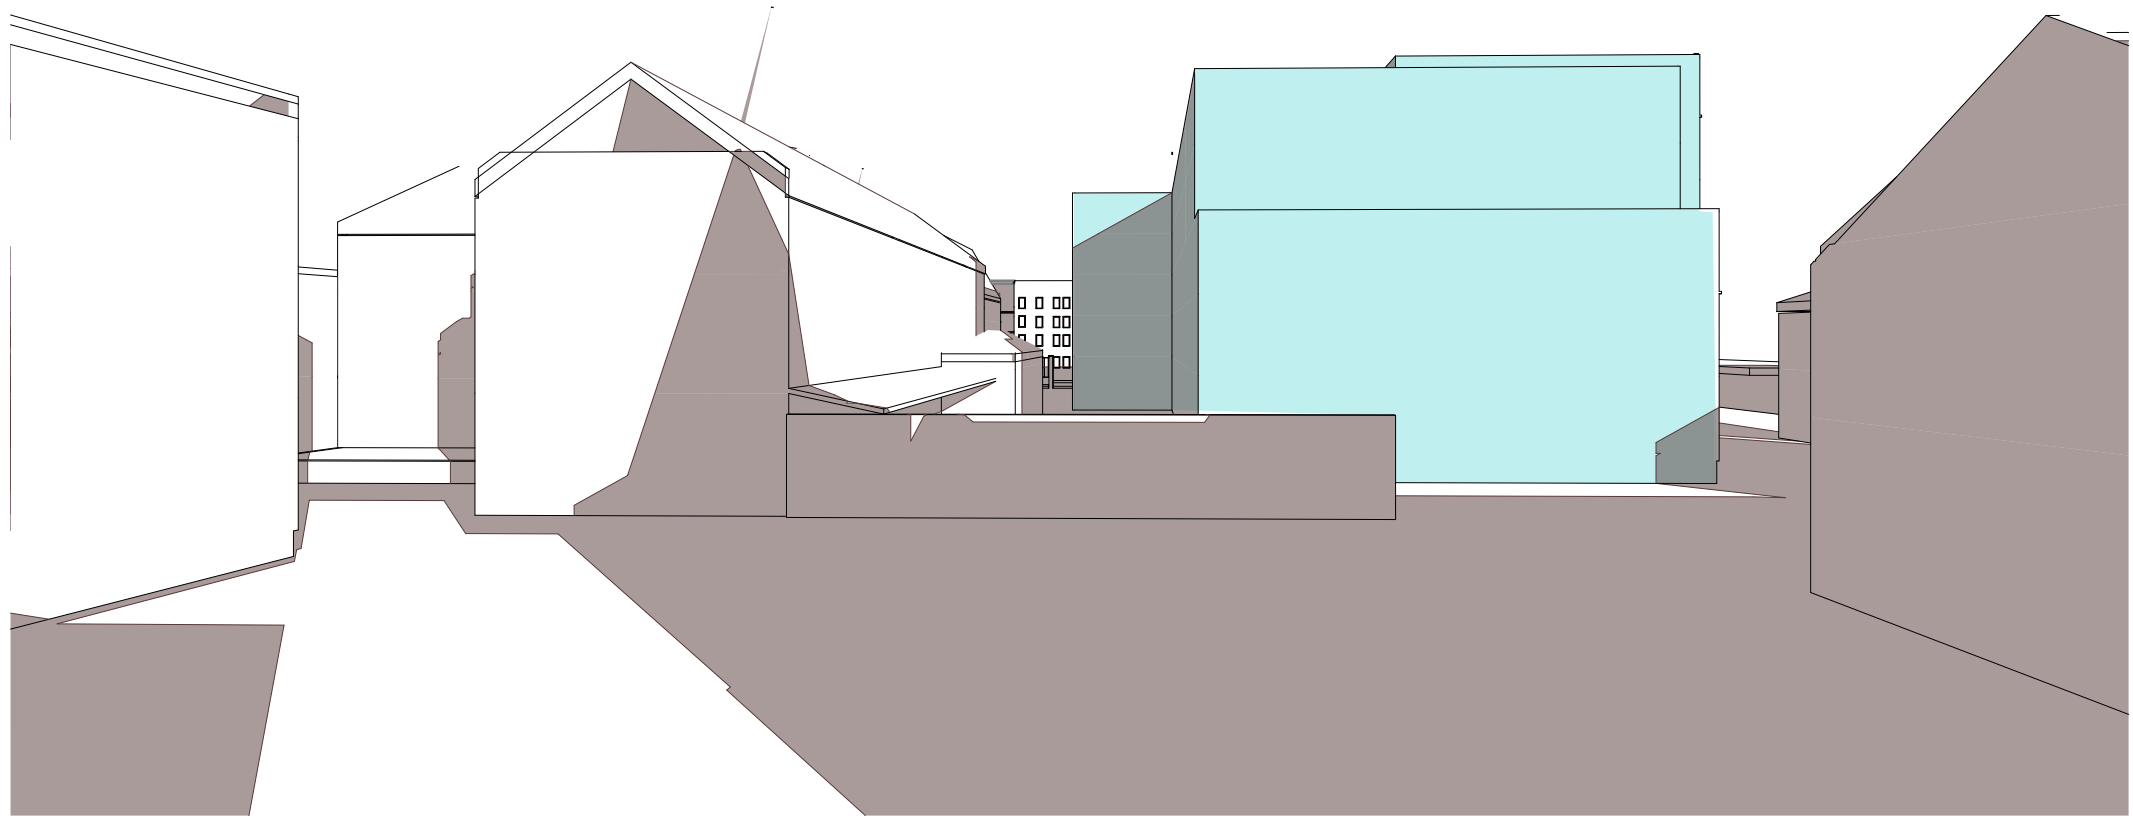


VIEW FROM COURTYARD

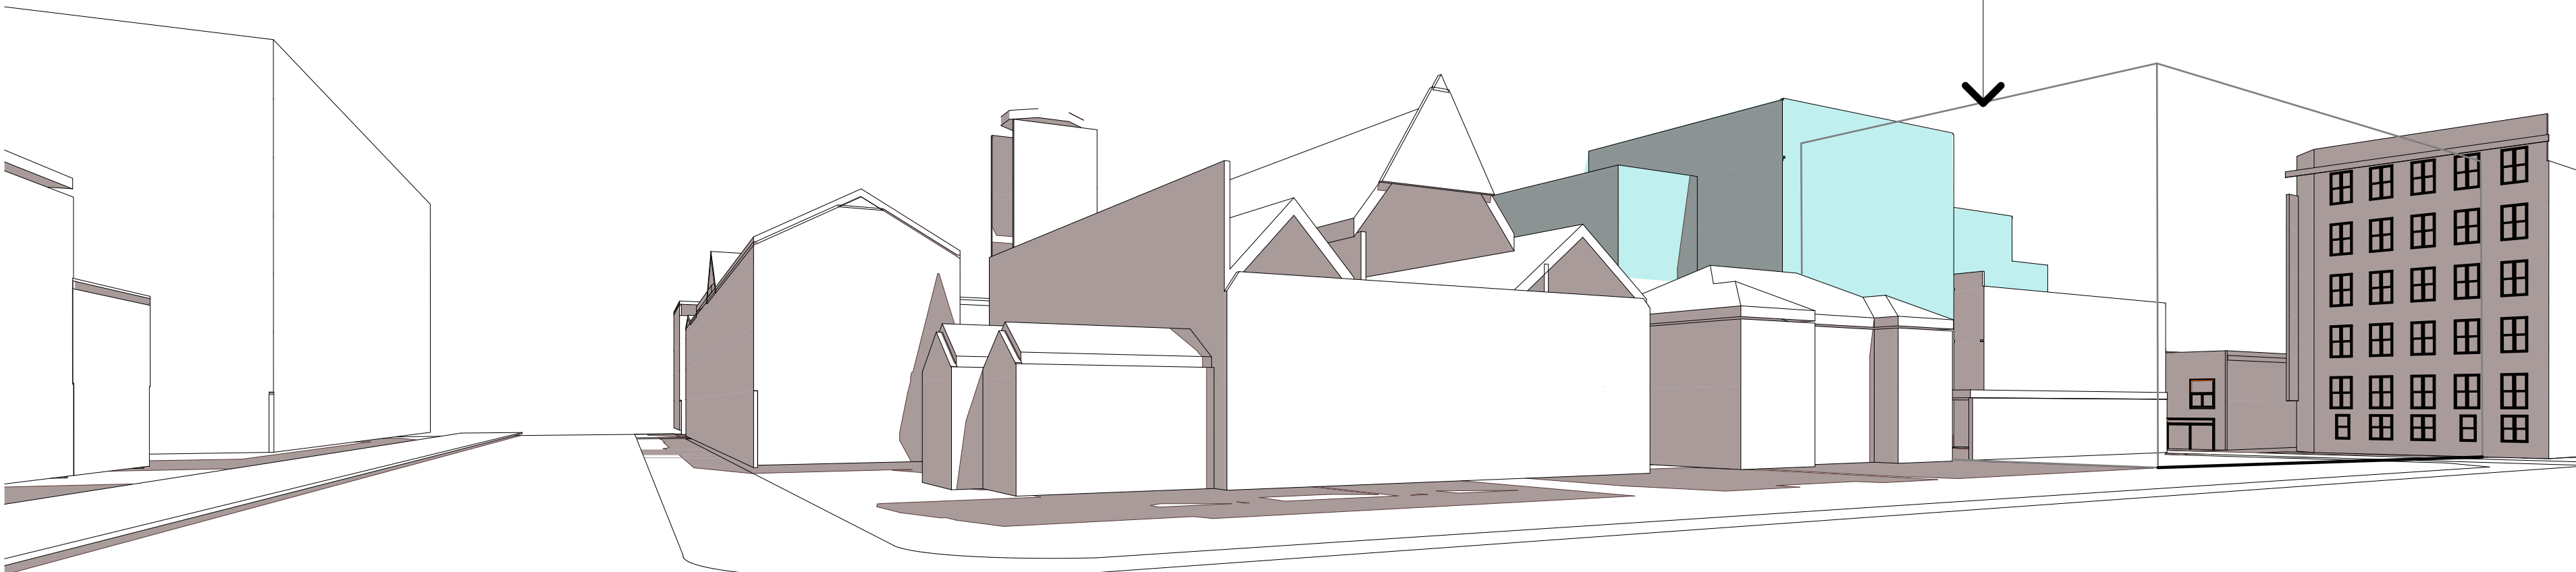


VIEW FROM BROADWAY



VIEW FROM BUCKLAND STREET LOOKING NORTH

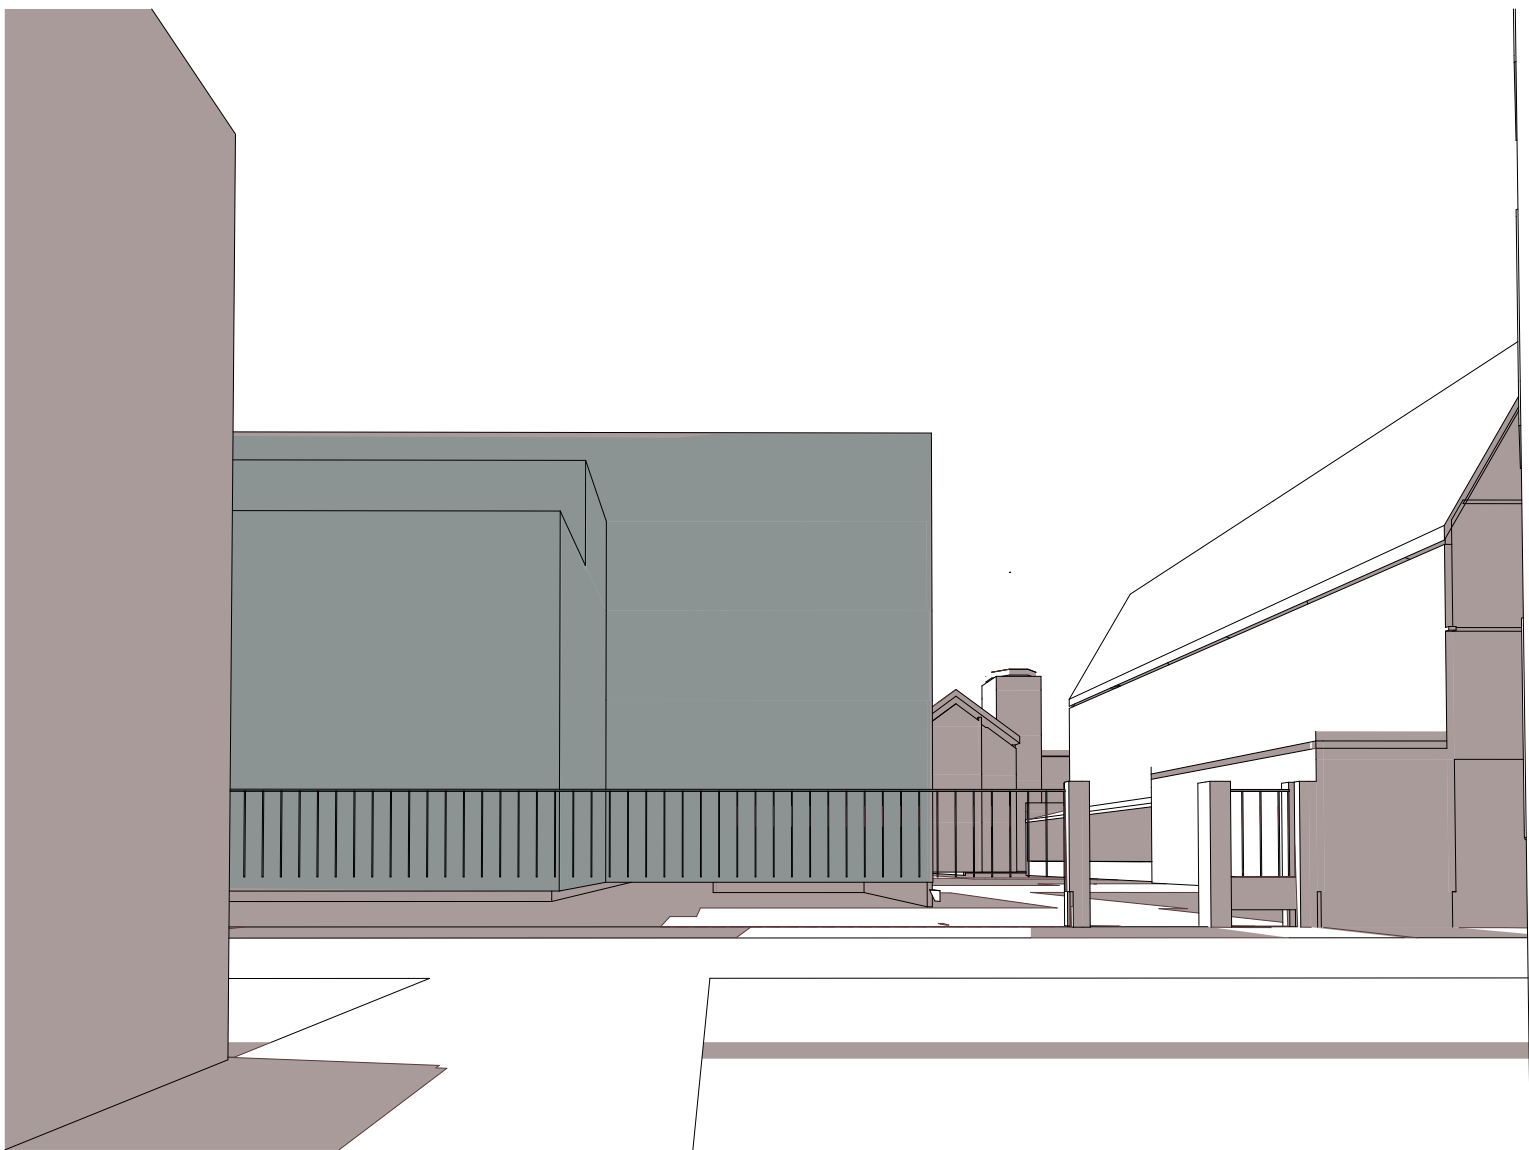

VIEW FROM GRAFTON STREET

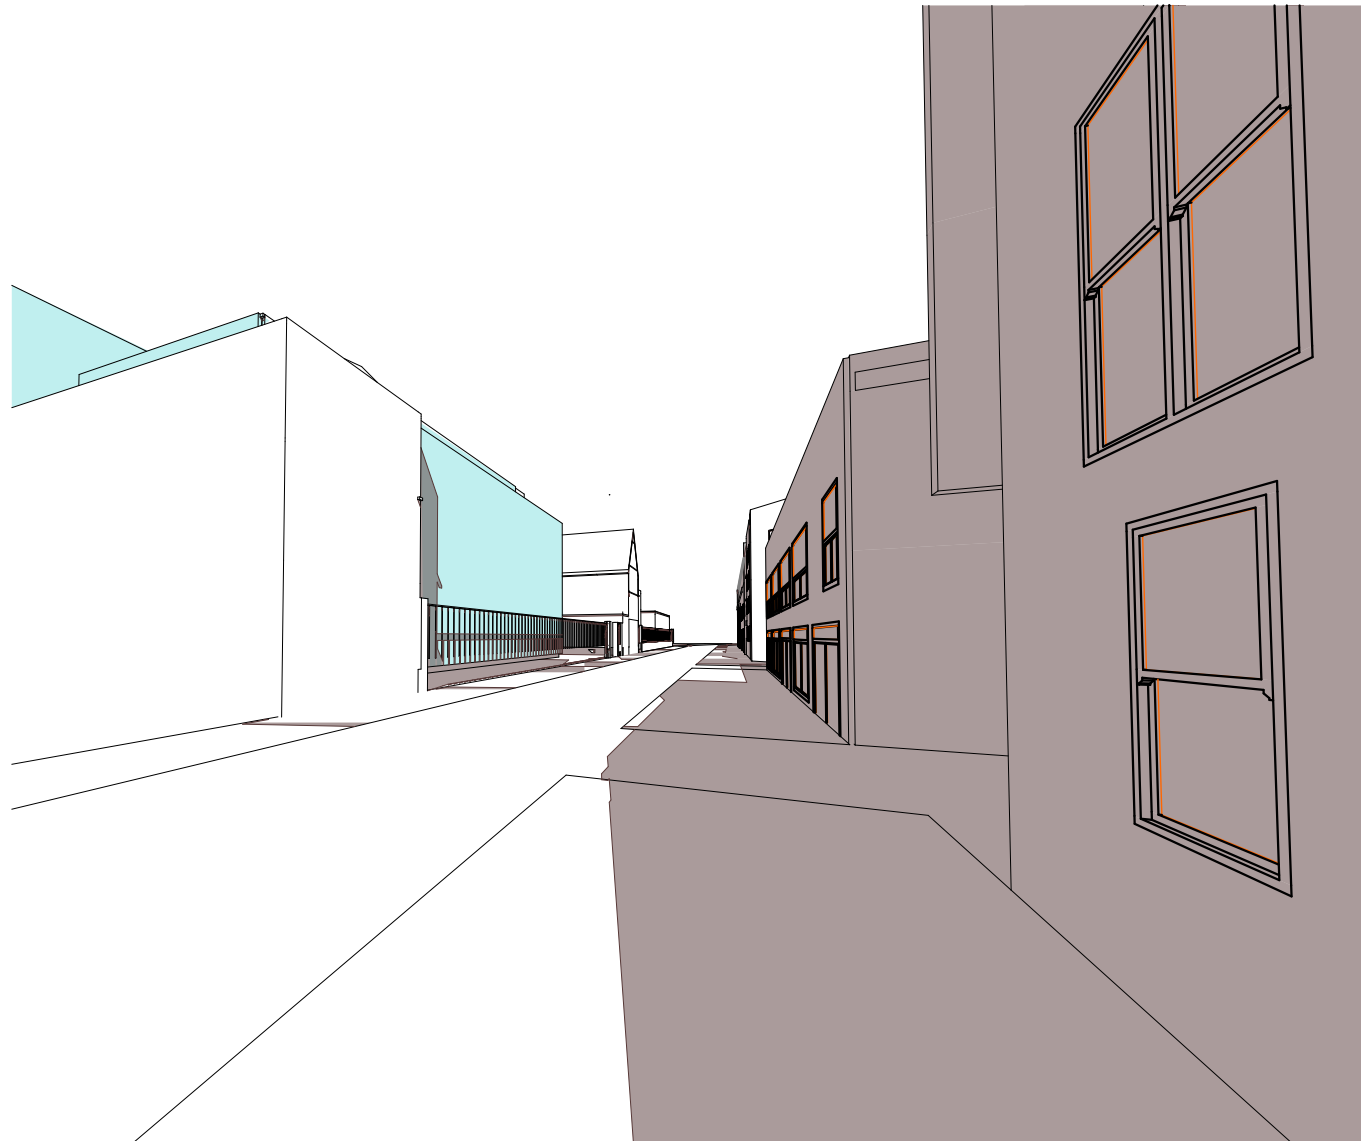

VIEW FROM BROADWAY

ALL DIMENSIONS AND LEVELS TO BE VERIFIED ON SITE BY THE BUILDER BEFORE THE COMMENCEMENT OF ANY WORK. ANY DISCREPANCIES MUST BE REPORTED TO THE ARCHITECT IMMEDIATELY. DO NOT SCALE DRAWINGS. FIGURED DIMENSIONS HAVE REFERENCE OVER DIMENSIONS SCALED FROM THE DRAWINGS. THESE DRAWINGS TO BE READ IN CONJUNCTION WITH THE SPECIFICATIONS AND OTHER ASSOCIATED DOCUMENTS. REFER TO ENGINEERING SERVICES DRAWINGS FOR CONFIRMATION OF LOCATIONS AND HEIGHTS OF FITTINGS, AIR DIFFUSERS, GRILLES, SPRINKLERS, SMOKE DETECTORS, AND ALL OTHER CEILING MOUNTED OR RECESSED SERVICE OUTLETS AND FITTINGS AND ADDITIONAL SET OUT OF CEILING SUPPORT MEMBERS. MAKE ALL PENETRATIONS, CUT OUTS AND TRIM TO SUIT ALL RELEVANT SERVICE OUTLETS AND FITTINGS. ANY DISCREPANCIES BETWEEN THE ARCHITECTURAL AND SERVICES DOCUMENTS ARE TO BE REPORTED TO THE ARCHITECT FOR CLARIFICATION. IN THE EVENT OF DISCREPANCIES, THE CONTRACTOR MUST ALLOW FOR THE HIGHER COST ALTERNATIVE IN THE SCOPE OF WORKS. NOM INDICATES A NOMINAL DIMENSION TO BE CHECKED ON SITE.

REV	DESCRIPTION	DRAWN	DATE	CLIENT
03	MINOR REVISIONS	VJ	16.08.16	

--

--

H2o architects Pty Ltd
29 Northumberland Street
Collingwood
Victoria 3066 Australia
T 61 3 9417 0900
F 61 3 9417 0911
studio@h2oarchitects.com.au


H2o

PROJECT
**UNIVERSITY OF TECHNOLOGY
SYDNEY
BLACKFRIARS RESEARCH FACILITY**


DRAWING TITLE
ENVELOPE SHADOW DIAGRAMS

DRAWN BY VJ
PROJECT NUMBER 1533

SCALE NTS	PLOT DATE 27.07.16
SCHEMATIC DESIGN	
DRAWING NUMBER A1.10	REVISION 03

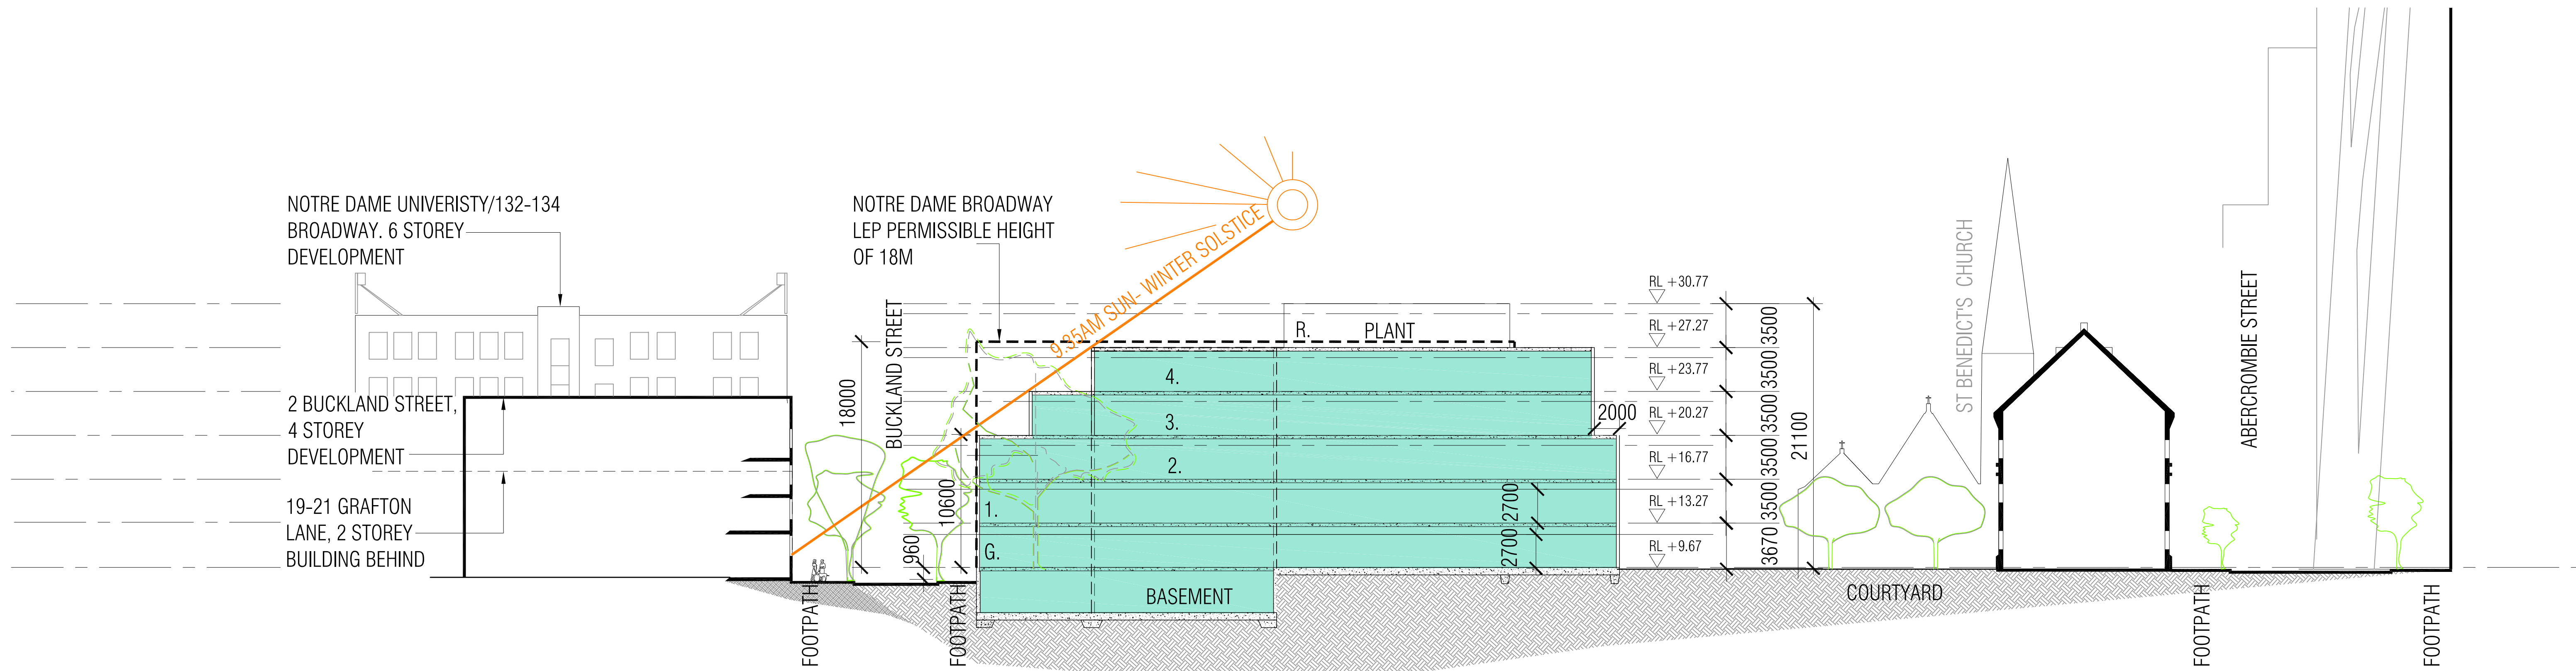

PROPOSED ENVELOPE SECTION- LOOKING NORTH

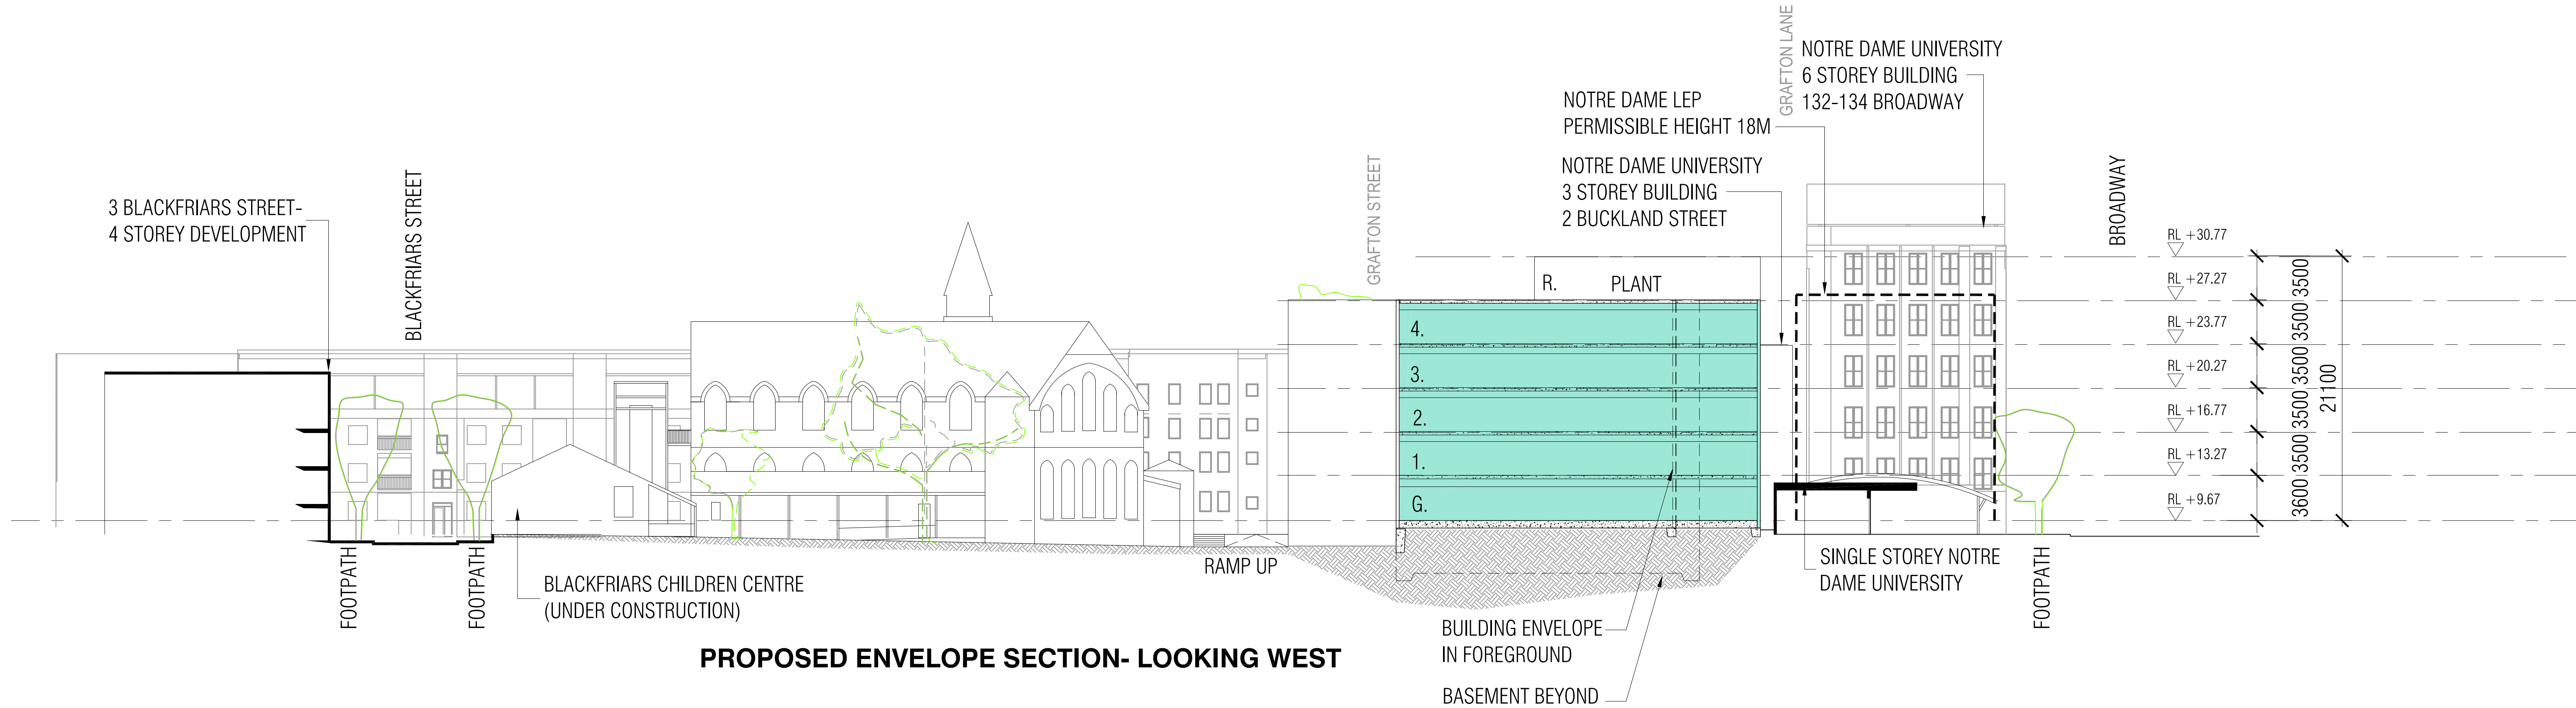

PROPOSED ENVELOPE SECTION- LOOKING WEST

ALL DIMENSIONS AND LEVELS TO BE VERIFIED ON SITE BY THE BUILDER BEFORE THE COMMENCEMENT OF ANY WORK. ANY DISCREPANCIES MUST BE REPORTED TO THE ARCHITECT IMMEDIATELY. DO NOT SCALE DRAWINGS. FIGURED DIMENSIONS HAVE PREFERENCE OVER DIMENSIONS SCALED FROM THE DRAWINGS. THESE DRAWINGS TO BE READ IN CONJUNCTION WITH THE SPECIFICATIONS AND OTHER ASSOCIATED DOCUMENTS. REFER TO ENGINEERING SERVICES DRAWINGS FOR CONFIRMATION OF LOCATIONS AND HEIGHT OF FITTINGS, AIR DIFFUSERS, GRILLES, SPRINKLERS, SMOKE DETECTORS, AND ALL OTHER CEILING MOUNTED OR RECESSED SERVICE OUTLETS AND FITTINGS AND ADDITIONAL SET OUT OF CEILING SUPPORT MEMBERS. MAKE ALL PENETRATIONS, CUT OUTS AND TRIM TO SUIT ALL RELEVANT SERVICE OUTLETS AND FITTINGS. ANY DISCREPANCIES BETWEEN THE ARCHITECTURAL AND SERVICES DOCUMENTS ARE TO BE REPORTED TO THE ARCHITECT FOR CLARIFICATION. IN THE EVENT OF DISCREPANCIES, THE CONTRACTOR MUST ALLOW FOR THE HIGHER COST ALTERNATIVE IN THE SCOPE OF WORKS. NOW INDICATES A NOMINAL DIMENSION TO BE CHECKED ON SITE.	REV	DESCRIPTION	DRAWN	DATE	CLIENT
	01	PRELIMINARY	VJ	21.06.16	
	01	CLINET REVIEW	VJ	15.07.16	
	02	MINOR REVISIONS	VJ	16.08.16	
H2o architects Pty Ltd 29 Northumberland Street Collingwood Victoria 3066 Australia T 61 3 9417 0900 F 61 3 9417 0911 studio@h2oarchitects.com.au H2o					
PROJECT UNIVERSITY OF TECHNOLOGY SYDNEY BLACKFRIARS RESEARCH FACILITY					
DRAWING TITLE ENVELOPE SITE SECTIONS					
DRAWN BY VJ PROJECT NUMBER 1533					
SCALE 1:250 @A1 PLOT DATE 16.08.16					
SCHEMATIC DESIGN					
DRAWING NUMBER A6.00 REVISION 02					

EXISTING



VIEW FROM CORNER OF BROADWAY AND BUCKLAND STREET

PROPOSED



VIEW FROM CORNER OF BROADWAY AND BUCKLAND STREET



VIEW FROM CORNER OF BROADWAY AND BUCKLAND STREET



VIEW FROM CORNER OF BROADWAY AND BUCKLAND STREET

ALL DIMENSIONS AND LEVELS TO BE VERIFIED ON SITE BY THE BUILDER BEFORE THE COMMENCEMENT OF ANY WORK. ANY DISCREPANCIES MUST BE REPORTED TO THE ARCHITECT IMMEDIATELY. DO NOT SCALE DRAWINGS. FIGURED DIMENSIONS HAVE REFERENCE OVER DIMENSIONS SCALED FROM THE DRAWINGS. THESE DRAWINGS TO BE READ IN CONJUNCTION WITH THE SPECIFICATIONS AND OTHER ASSOCIATED DOCUMENTS. REFER TO ENGINEERING SERVICES DRAWINGS FOR CONFIRMATION OF LOCATIONS AND HEIGHTS OF FITTINGS, AIR DIFFUSERS, GRILLES, SPRINKLERS, SMOKE DETECTORS, AND ALL OTHER CEILING MOUNTED OR RECESSED SERVICE OUTLETS AND FITTINGS AND ADDITIONAL SET OUT OF CEILING SUPPORT MEMBERS. MAKE ALL PENETRATIONS, CUT OUTS AND TRIM TO SUIT ALL RELEVANT SERVICE OUTLETS AND FITTINGS. ANY DISCREPANCIES BETWEEN THE ARCHITECTURAL AND SERVICES DOCUMENTS ARE TO BE REPORTED TO THE ARCHITECT FOR CLARIFICATION. IN THE EVENT OF DISCREPANCIES, THE CONTRACTOR MUST ALLOW FOR THE HIGHER COST ALTERNATIVE IN THE SCOPE OF WORKS. NOM INDICATES A NOMINAL DIMENSION TO BE CHECKED ON SITE.	<table><tr><th>REV</th><th>DESCRIPTION</th><th>DRAWN</th><th>DATE</th><th>CLIENT</th></tr><tr><td>02</td><td>MINOR REVISIONS</td><td>VJ</td><td>16.08.16</td><td></td></tr></table>	REV	DESCRIPTION	DRAWN	DATE	CLIENT	02	MINOR REVISIONS	VJ	16.08.16				H2o H2o architects Pty Ltd 29 Northumberland Street Collingwood Victoria 3066 Australia T 61 3 9417 0900 F 61 3 9417 0911 studio@h2oarchitects.com.au	<table><tr><td>PROJECT</td><td>UNIVERSITY OF TECHNOLOGY SYDNEY BLACKFRIARS RESEARCH FACILITY</td></tr><tr><td>DRAWING TITLE</td><td>ENVELOPE VIEW STUDIES</td></tr></table>	PROJECT	UNIVERSITY OF TECHNOLOGY SYDNEY BLACKFRIARS RESEARCH FACILITY	DRAWING TITLE	ENVELOPE VIEW STUDIES	<table><tr><td>DRAWN BY</td><td>TDM</td></tr><tr><td>PROJECT NUMBER</td><td>1533</td></tr></table>	DRAWN BY	TDM	PROJECT NUMBER	1533	<table><tr><td>SCALE</td><td></td></tr><tr><td>PLOT DATE</td><td>16.08.16</td></tr></table>	SCALE		PLOT DATE	16.08.16
	REV	DESCRIPTION	DRAWN	DATE	CLIENT																								
	02	MINOR REVISIONS	VJ	16.08.16																									
	PROJECT	UNIVERSITY OF TECHNOLOGY SYDNEY BLACKFRIARS RESEARCH FACILITY																											
DRAWING TITLE	ENVELOPE VIEW STUDIES																												
DRAWN BY	TDM																												
PROJECT NUMBER	1533																												
SCALE																													
PLOT DATE	16.08.16																												

EXISTING



VIEW FROM CORNER OF BROADWAY AND BUCKLAND STREET

PROPOSED



VIEW FROM CORNER OF BROADWAY AND BUCKLAND STREET



VIEW FROM GRAFTON STREET LOOKING EAST



VIEW FROM GRAFTON STREET LOOKING EAST

ALL DIMENSIONS AND LEVELS TO BE VERIFIED ON SITE BY THE BUILDER BEFORE THE COMMENCEMENT OF ANY WORK. ANY DISCREPANCIES MUST BE REPORTED TO THE ARCHITECT IMMEDIATELY. DO NOT SCALE DRAWINGS. FIGURED DIMENSIONS HAVE REFERENCE OVER DIMENSIONS SCALED FROM THE DRAWINGS. THESE DRAWINGS TO BE READ IN CONJUNCTION WITH THE SPECIFICATIONS AND OTHER ASSOCIATED DOCUMENTS. REFER TO ENGINEERING SERVICES DRAWINGS FOR CONFIRMATION OF LOCATIONS AND HEIGHTS OF FITTINGS, AIR DIFFUSERS, GRILLES, SPRINKLERS, SMOKE DETECTORS, AND ALL OTHER CEILING MOUNTED OR RECESSED SERVICE OUTLETS AND FITTINGS AND ADDITIONAL SET OUT OF CEILING SUPPORT MEMBERS. MAKE ALL PENETRATIONS, CUT OUTS AND TRIM TO SUIT ALL RELEVANT SERVICE OUTLETS AND FITTINGS. ANY DISCREPANCIES BETWEEN THE ARCHITECTURAL AND SERVICES DOCUMENTS ARE TO BE REPORTED TO THE ARCHITECT FOR CLARIFICATION. IN THE EVENT OF DISCREPANCIES, THE CONTRACTOR MUST ALLOW FOR THE HIGHER COST ALTERNATIVE IN THE SCOPE OF WORKS. NOM INDICATES A NOMINAL DIMENSION TO BE CHECKED ON SITE.	<table><tr><th>REV</th><th>DESCRIPTION</th><th>DRAWN</th><th>DATE</th><th>CLIENT</th></tr><tr><td>02</td><td>MINOR REVISIONS</td><td>VJ</td><td>16.08.16</td><td></td></tr></table>	REV	DESCRIPTION	DRAWN	DATE	CLIENT	02	MINOR REVISIONS	VJ	16.08.16		H2o H2o architects Pty Ltd 29 Northumberland Street Collingwood Victoria 3066 Australia T 61 3 9417 0900 F 61 3 9417 0911 studio@h2oarchitects.com.au	<table><tr><td>PROJECT</td><td>UNIVERSITY OF TECHNOLOGY SYDNEY BLACKFRIARS RESEARCH FACILITY</td></tr><tr><td>DRAWING TITLE</td><td>ENVELOPE VIEW STUDIES</td></tr></table>	PROJECT	UNIVERSITY OF TECHNOLOGY SYDNEY BLACKFRIARS RESEARCH FACILITY	DRAWING TITLE	ENVELOPE VIEW STUDIES	<table><tr><td>DRAWN BY</td><td>TDM</td></tr><tr><td>PROJECT NUMBER</td><td>1533</td></tr></table>	DRAWN BY	TDM	PROJECT NUMBER	1533	<table><tr><td>SCALE</td><td></td></tr><tr><td>PLOT DATE</td><td>16.08.16</td></tr></table>	SCALE		PLOT DATE	16.08.16
	REV	DESCRIPTION	DRAWN	DATE	CLIENT																						
	02	MINOR REVISIONS	VJ	16.08.16																							
	PROJECT	UNIVERSITY OF TECHNOLOGY SYDNEY BLACKFRIARS RESEARCH FACILITY																									
DRAWING TITLE	ENVELOPE VIEW STUDIES																										
DRAWN BY	TDM																										
PROJECT NUMBER	1533																										
SCALE																											
PLOT DATE	16.08.16																										

EXISTING



VIEW OF COURTYARD LOOKING WEST

PROPOSED



VIEW OF COURTYARD LOOKING WEST



VIEW FROM BROADWAY STREET LOOKING SOUTH



VIEW FROM BROADWAY STREET LOOKING SOUTH

DIMENSIONS AND LEVELS TO BE VERIFIED ON SITE BY THE BUILDER BEFORE THE COMMENCEMENT OF ANY WORK. ANY DISCREPANCIES MUST BE REPORTED TO THE ARCHITECT IMMEDIATELY. DO NOT SCALE DRAWINGS. FIGURED DIMENSIONS HAVE REFERENCE OVER DIMENSIONS SCALED FROM THE DRAWINGS. THESE DRAWINGS TO BE READ IN CONJUNCTION WITH THE SPECIFICATIONS AND OTHER ASSOCIATED DOCUMENTS. REFER TO ENGINEERING SERVICES DRAWINGS FOR CONFIRMATION OF LOCATIONS AND EIGHT OF FITTINGS, AIR DIFFUSERS, GRILLES, SPRINKLERS, SMOKE DETECTORS, AND ALL OTHER CEILING MOUNTED OR RECESSED SERVICE OUTLETS AND FITTINGS AND ADDITIONAL SET OUT OF CEILING SUPPORT MEMBERS. MAKE ALL PENETRATIONS, CUT OUTS AND TRIM TO SUIT ALL RELEVANT SERVICE OUTLETS AND FITTINGS. ANY DISCREPANCIES BETWEEN THE ARCHITECTURAL AND SERVICES DOCUMENTS ARE TO BE REPORTED TO THE ARCHITECT FOR CLARIFICATION. IN THE EVENT OF DISCREPANCIES, THE CONTRACTOR MUST ALLOW FOR THE HIGHER COST ALTERNATIVE IN THE SCOPE OF WORKS. NOM INDICATES A NOMINAL DIMENSION TO BE CHECKED ON SITE.	REV	DESCRIPTION	DRAWN	DATE	CLIENT	H2o architects Pty Ltd 29 Northumberland Street Collingwood Victoria 3066 Australia T 61 3 9417 0900 F 61 3 9417 0911 studio@h2oarchitects.com.au	H2o	PROJECT	UNIVERSITY OF TECHNOLOGY SYDNEY BLACKFRIARS RESEARCH FACILITY	DRAWN BY	TDM	SCALE	PLOT DATE		
	02	MINOR REVISIONS	VJ	16.08.16				DRAWING TITLE	ENVELOPE VIEW STUDIES	PROJECT NUMBER	1533	DRAWING NUMBER	A6.12	REVISION	02