


APPENDIX 5



Amended Drawings

**RI456-DO-02, RI456-DO-21, RI456-DO-24,
RI456-DO-25, and RI456-DO-32
(Revision B)**

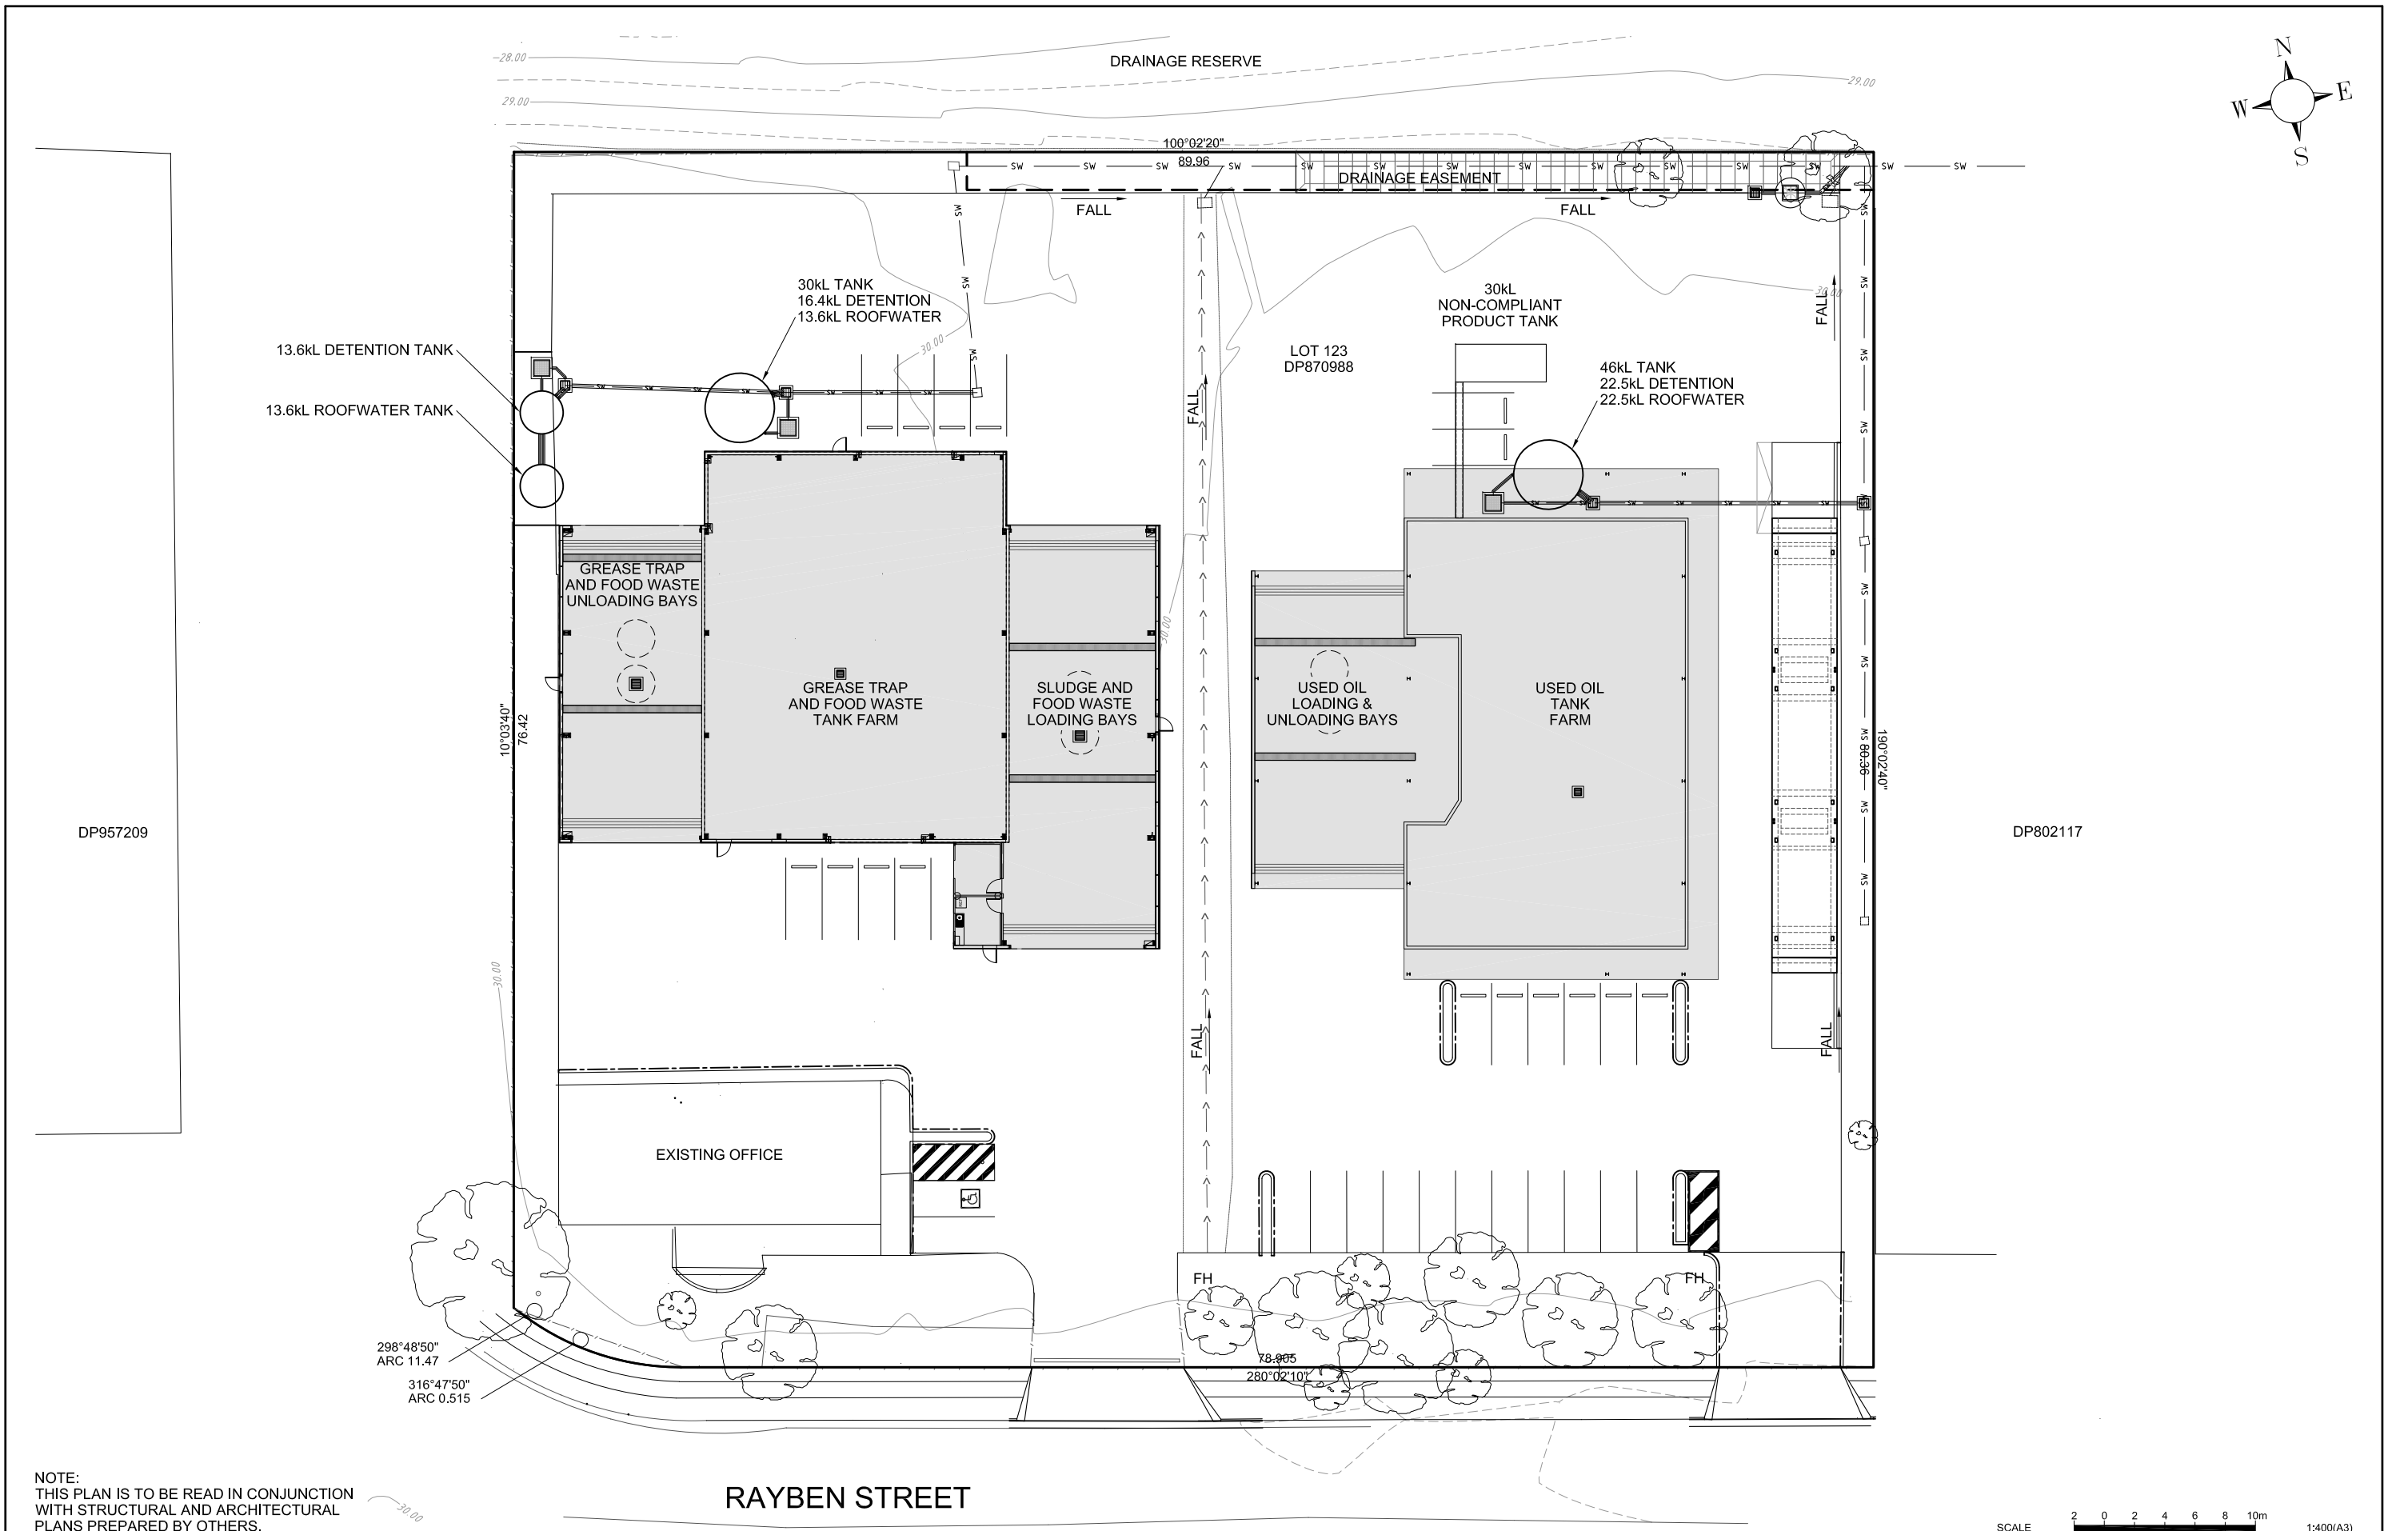

NOTE:
THIS PLAN IS TO BE READ IN CONJUNCTION
WITH STRUCTURAL AND ARCHITECTURAL
PLANS PREPARED BY OTHERS.



REVISIONS					PLOT FILE	RI456-DO-Base.dwg	DATE	TECHNICALLY APPROVED:	 DUGGAN & HEDE PTY LTD ACN 077 618 663 Professional Engineers, Planners and Environmental Consultants PO Box 496 Clayfield Qld 4011 Telephone (07) 3357 3666 Facsimile (07) 3857 6233 e_mail dh@dhenv.com.au	JJ RICHARDS & SONS PTY LTD		SCALE	AS SHOWN
					DESIGN	R.D.	11/15						
	B	S.M.	05/2019	LABEL CHANGE	DRAWN	S.M.	11/15				LIQUID WASTE FACILITY & DEPOT	SHEET	01 of
	A	S.M.	11/2016	TANK MODIFICATIONS	DES. CHK.						14 RAYBEN ST, GLENDEENING	DRG No.	REVISION B
	No.	BY	DATE	DESCRIPTION	DWG. CHK.						PROPOSED SITE LAYOUT		RI456-D0-02

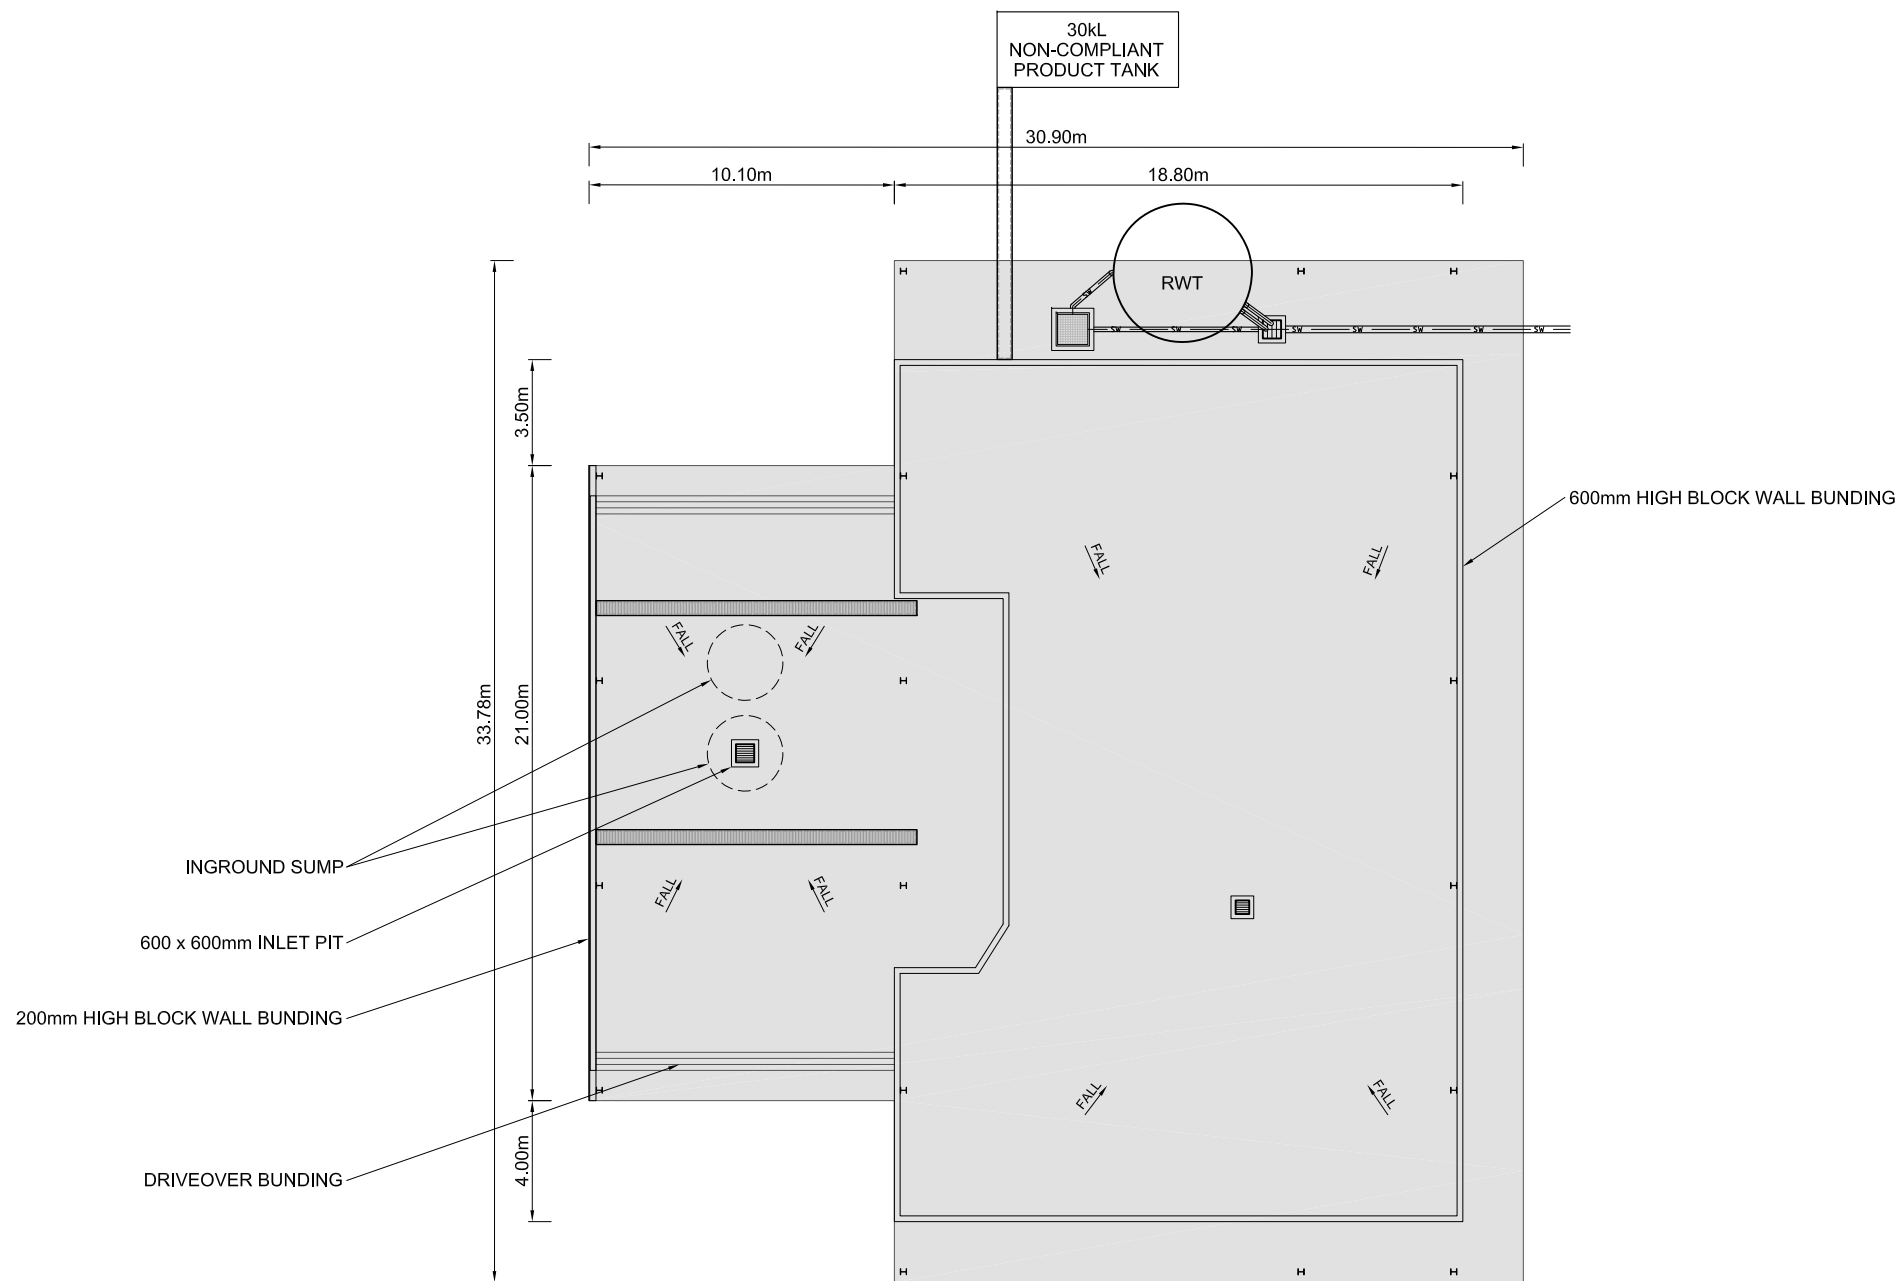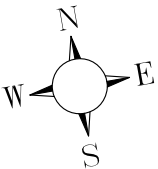

NOTE:
THIS PLAN IS TO BE READ IN CONJUNCTION
WITH STRUCTURAL AND ARCHITECTURAL
PLANS PREPARED BY OTHERS.

SCALE 1:250(A3)
1,25 0 2,5 5m

REVISIONS					PLOT FILE	RI456-DO-Base.dwg	DATE	TECHNICALLY APPROVED:	DUGGAN & HEDE PTY LTD ACN 077 618 663 Professional Engineers, Planners and Environmental Consultants PO Box 496 Clayfield Qld 4011 Telephone (07) 3357 3666 Facsimile (07) 3857 6233 e_mail dh@dhenv.com.au	JJ RICHARDS & SONS PTY LTD		SCALE	AS SHOWN
					DESIGN	R.D.	11/15				SHEET	01 of	
	B	S.M.	05/2019	LABEL CHANGE	DRAWN	S.M.	11/15				DRG No.	REVISION	B
	A	S.M.	11/2016	TANK MODIFICATIONS	DES. CHK.							RI456-D0-21	
	No.	BY	DATE	DESCRIPTION	DWG. CHK.						LIQUID WASTE FACILITY & DEPOT 14 RAYBEN ST, GLENDENNING OIL STORAGE ROOF STRUCTURE - PLAN		

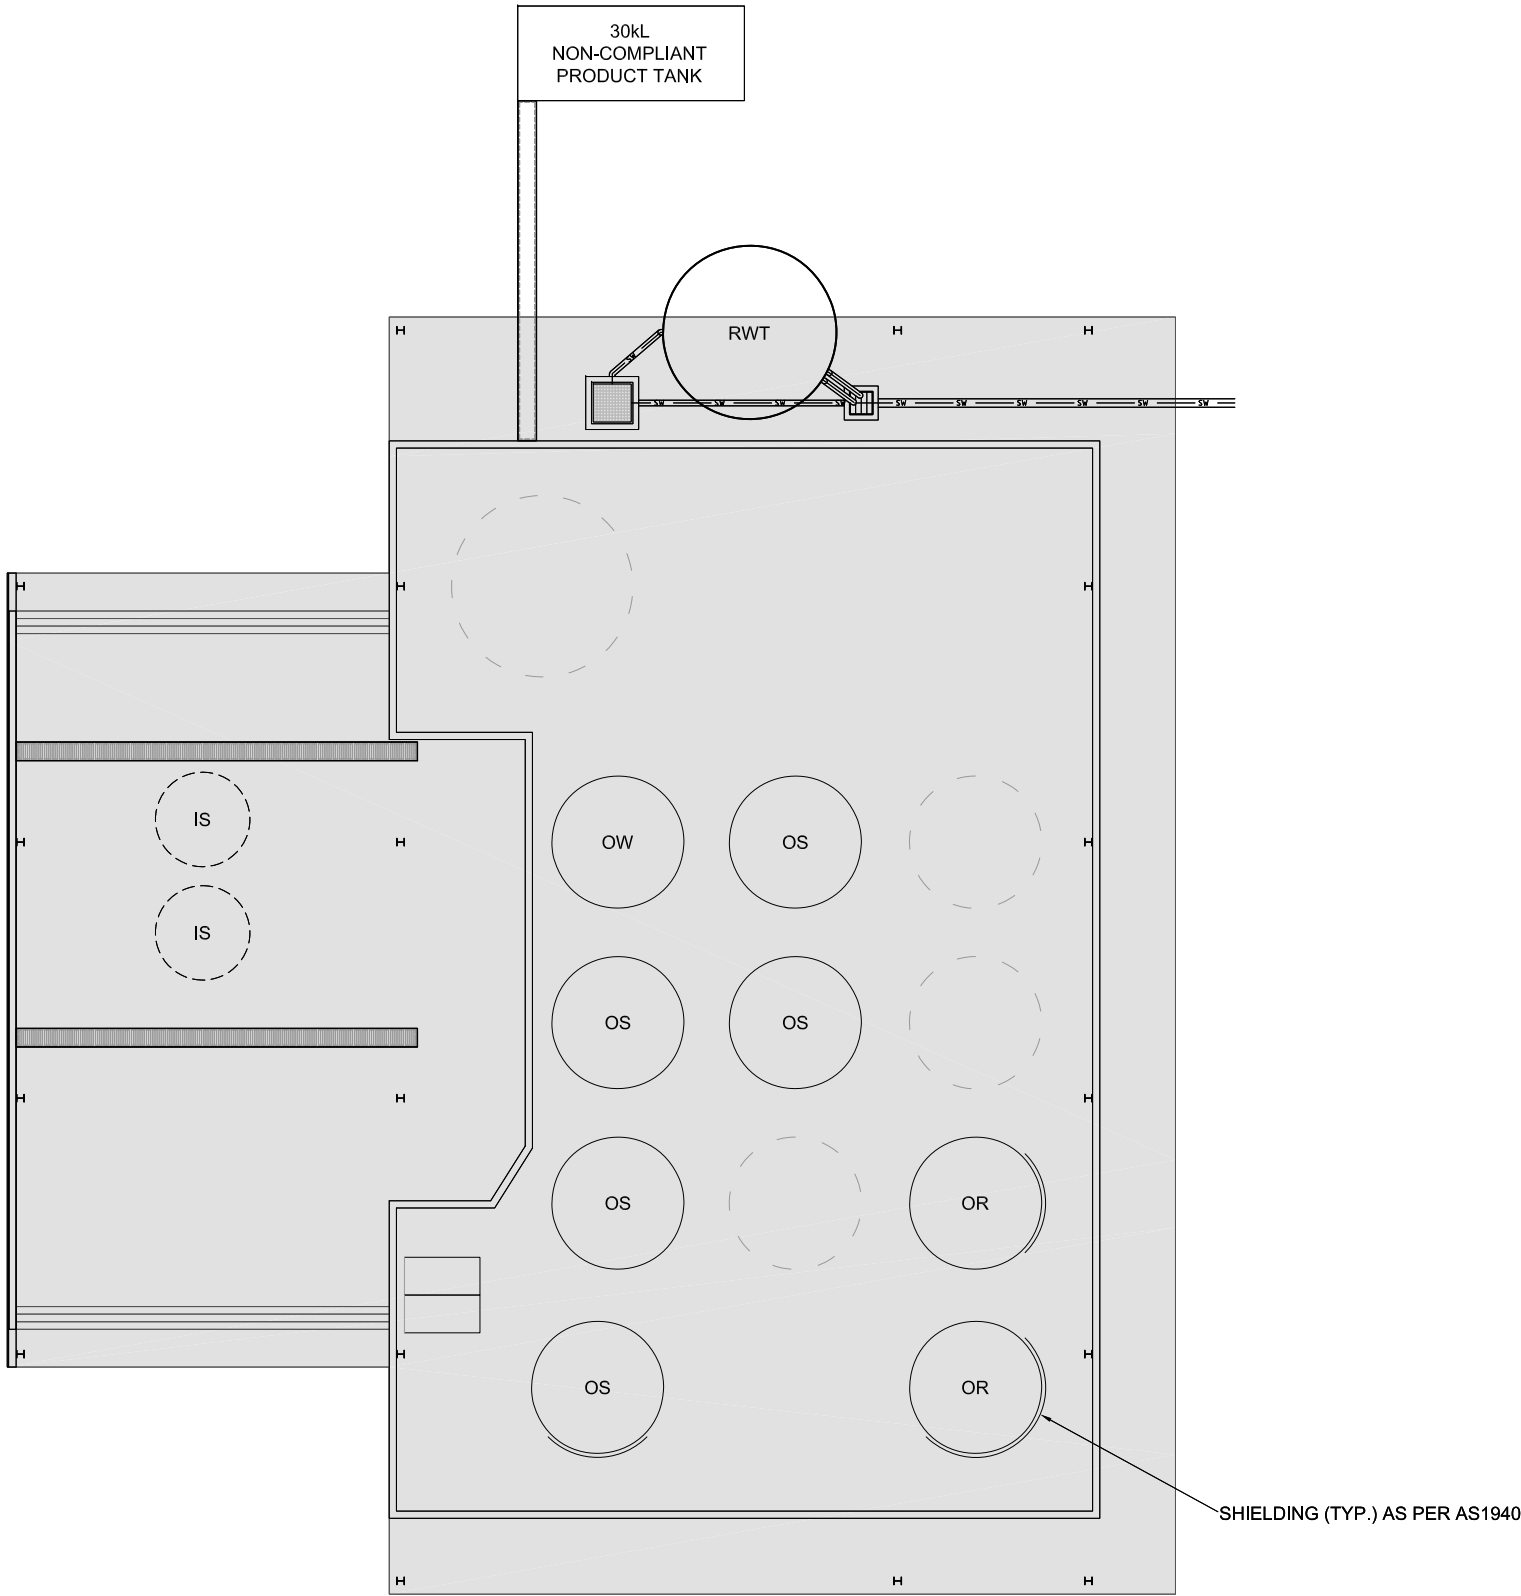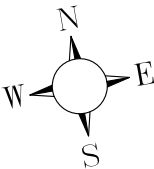



LEGEND

- RWT
- IS
- IOW
- OR
- OS
- OW
- DAF
- GR
- GP
- GW
- L
- S
- FW
- RAIN WATER TANK
- INGROUND SUMP
- INDUSTRIAL OILY WATER TANK
- USED OIL RECEIVAL TANK
- USED OIL STORAGE TANK
- OILY WATER TANK
- DISSOLVED AIR FLOTATION UNIT
- GREASE TRAP RECEIVAL TANK
- GREASE TRAP PROCESS TANK
- GREASE TRAP PROCESS WATER TANK
- LIME TANK
- SLUDGE TANK
- FOOD WASTE TANK

NOTE:
TANK SIZE & LAYOUT SUBJECT TO FINAL DESIGN

SCALE 1 0 1 2 3 4 5m 1:200(A3)

REVISIONS					PLOT FILE	RI456-DO-Base.dwg	DATE	TECHNICALLY APPROVED:	DUGGAN & HEDE PTY LTD ACN 077 618 663 Professional Engineers, Planners and Environmental Consultants PO Box 496 Clayfield Qld 4011 Telephone (07) 3357 3666 Facsimile (07) 3857 6233 e_mail dh@dhenv.com.au	JJ RICHARDS & SONS PTY LTD			SCALE	AS SHOWN	
					DESIGN	R.D.	11/15			LIQUID WASTE FACILITY & DEPOT			SHEET	01 of	
	B	S.M.	05/2019	LABEL CHANGE	DRAWN	S.M.	11/15			14 RAYBEN ST, GLENDENNING			DRG No.	REVISION	B
	A	S.M.	11/2016	TANK MODIFICATIONS	DES. CHK.					OIL STORAGE TANK FARM - INITIAL				RI456-D0-24	
	No.	BY	DATE	DESCRIPTION	DWG. CHK.										

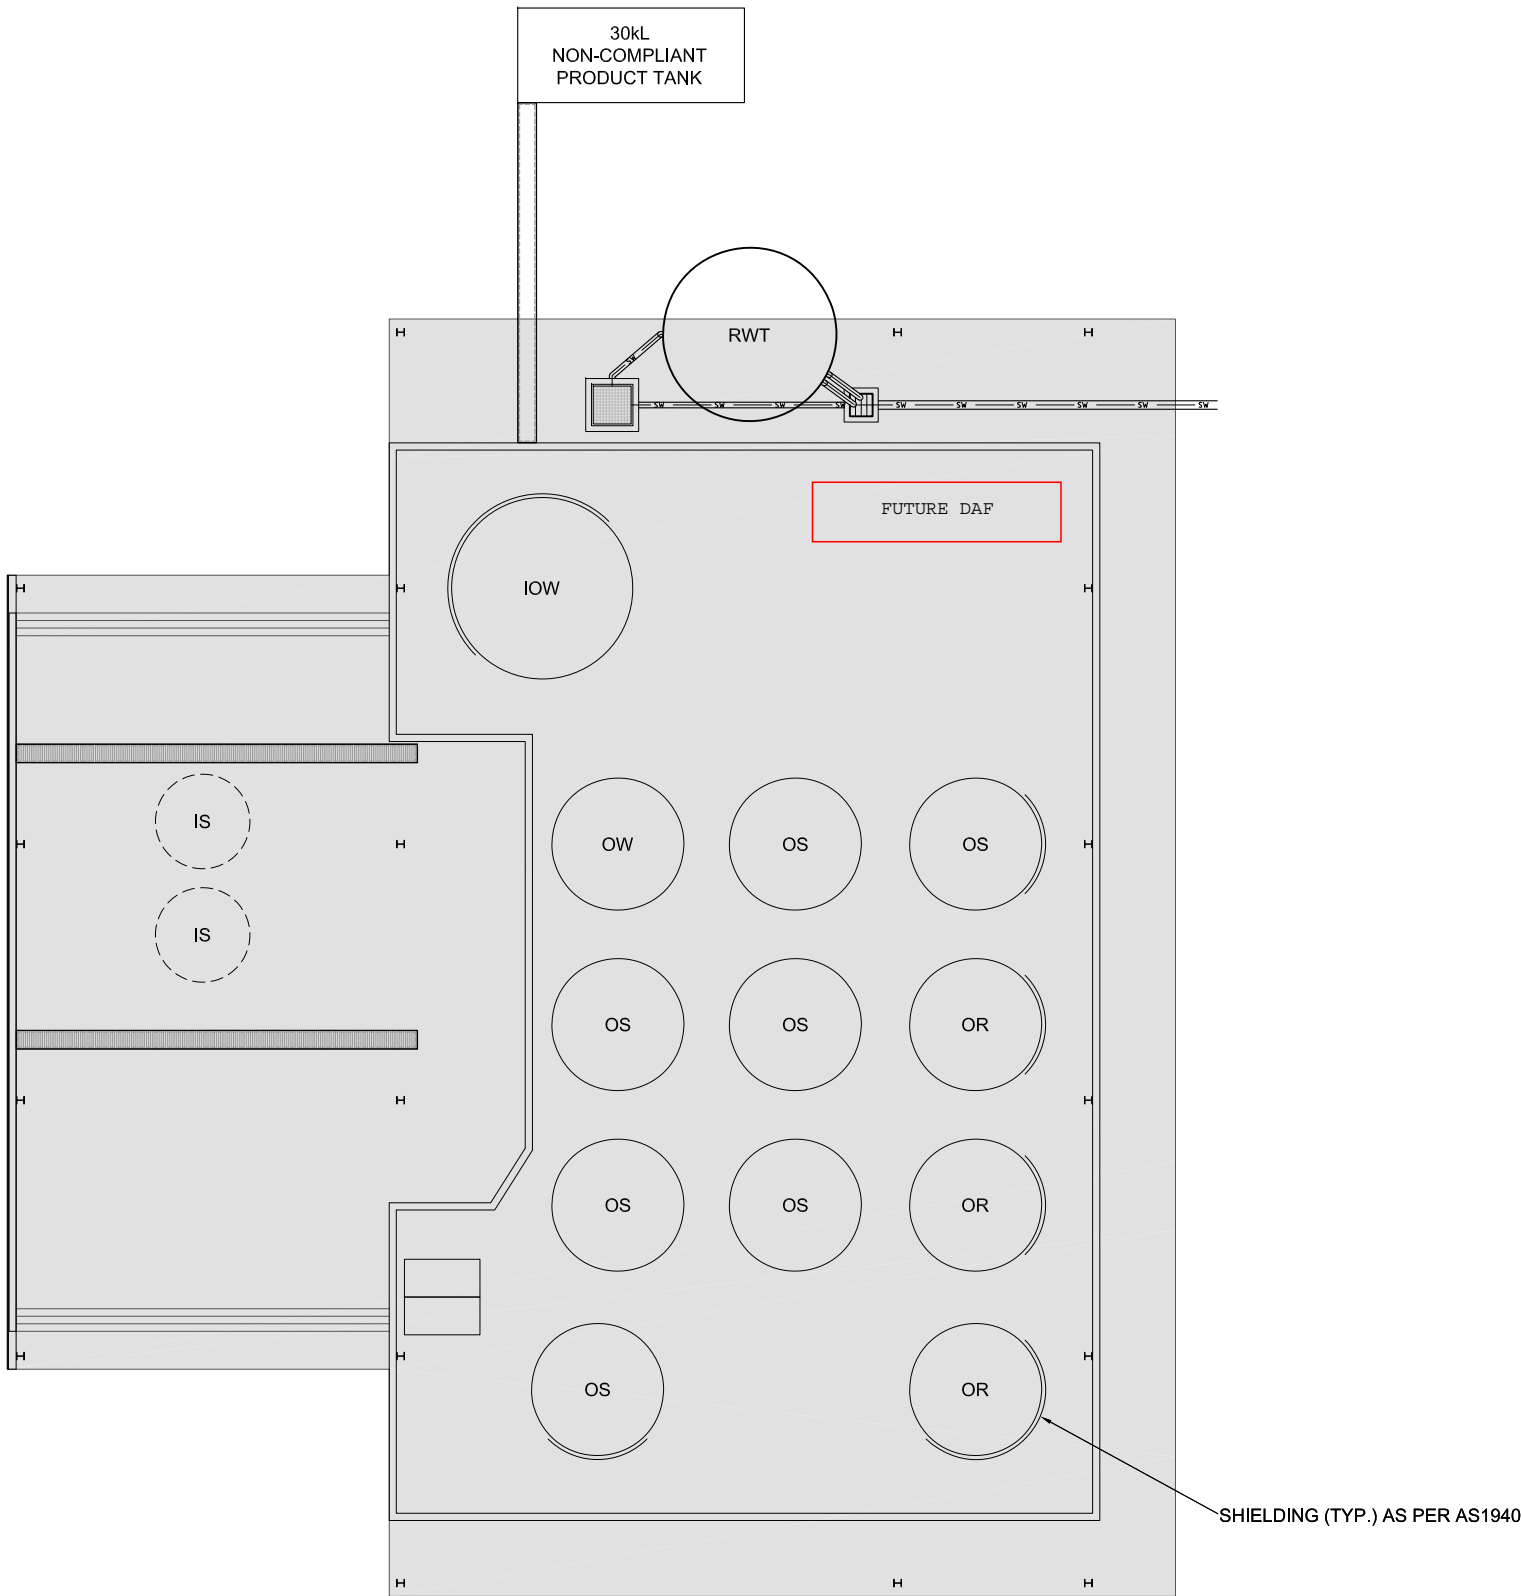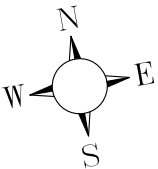


LEGEND

- RWT RAIN WATER TANK
- IS INGROUND SUMP
- IOW INDUSTRIAL OILY WATER TANK
- OR USED OIL RECEIVAL TANK
- OS USED OIL STORAGE TANK
- OW OILY WATER TANK
- DAF DISSOLVED AIR FLOTATION UNIT
- GR GREASE TRAP RECEIVAL TANK
- GP GREASE TRAP PROCESS TANK
- GW GREASE TRAP PROCESS WATER TANK
- L LIME TANK
- S SLUDGE TANK
- FW FOOD WASTE TANK

NOTE:
TANK SIZE & LAYOUT SUBJECT TO FINAL DESIGN

SCALE 1 0 1 2 3 4 5m 1:200(A3)

REVISIONS					PLOT FILE	RI456-DO-Base.dwg	DATE	TECHNICALLY APPROVED:	DUGGAN & HEDE PTY LTD ACN 077 618 663 Professional Engineers, Planners and Environmental Consultants PO Box 496 Clayfield Qld 4011 Telephone (07) 3357 3666 Facsimile (07) 3857 6233 e_mail dh@dhenv.com.au	JJ RICHARDS & SONS PTY LTD		SCALE	AS SHOWN	
					DESIGN	R.D.	11/15			LIQUID WASTE FACILITY & DEPOT		SHEET	01 of	
	B	S.M.	05/2019	LABEL CHANGE	DRAWN	S.M.	11/15			14 RAYBEN ST, GLENDENNING		DRG No.	REVISION	B
	A	S.M.	11/2016	TANK MODIFICATIONS	DES. CHK.					OIL STORAGE TANK FARM - FINAL			RI456-D0-25	
	No.	BY	DATE	DESCRIPTION	DWG. CHK.									

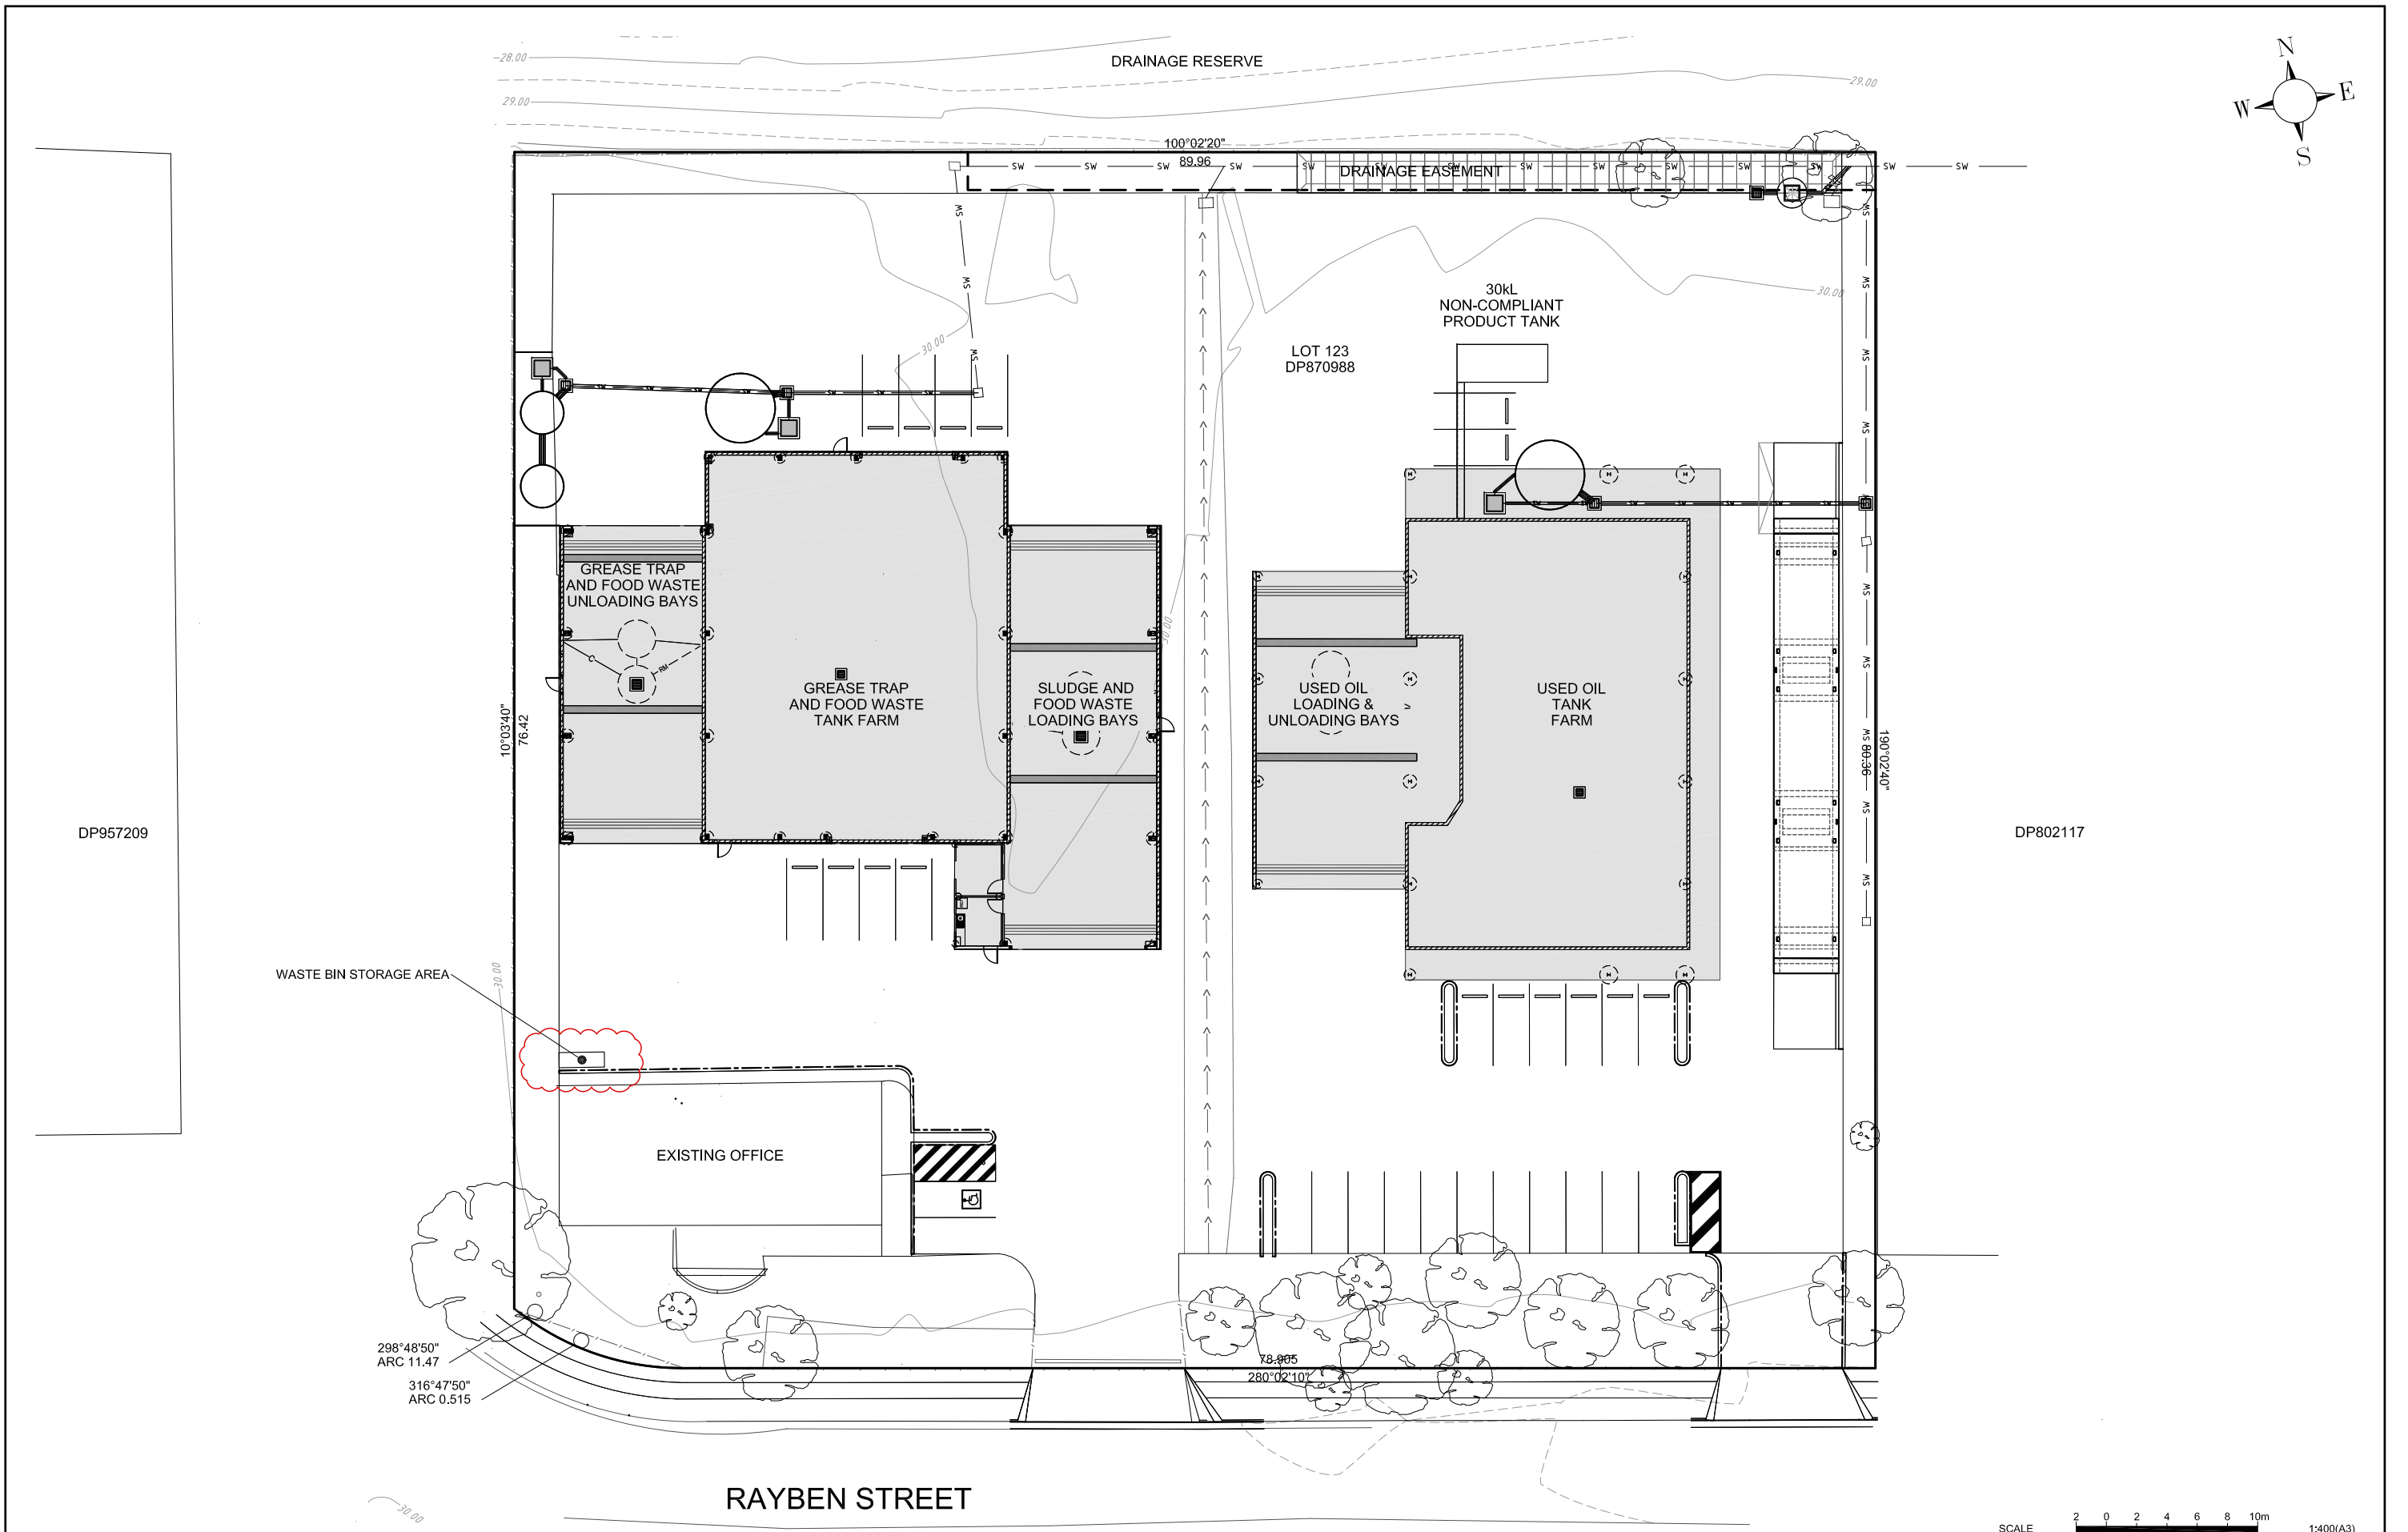

REVISIONS	No.	BY	DATE	DESCRIPTION	DWG. CHK.
	B	S.M.	05/2019	LABEL CHANGE	DRAWN
	A	S.M.	11/2016	TANK MODIFICATIONS	DES. CHK.

PLOT FILE	RI456-DO-Base.dwg	DATE	TECHNICALLY APPROVED:
DESIGN	R.D.	11/15	
DRAWN	S.M.	11/15	
DES. CHK.			
DWG. CHK.			

**DUGGAN & HEDE** PTY LTD

ACN 077 618 663
Professional Engineers, Planners and Environmental Consultants
PO Box 496 Clayfield Qld 4011
Telephone (07) 3357 3666
Facsimile (07) 3857 6233
e_mail dh@dhenv.com.au

JJ RICHARDS & SONS PTY LTD	SCALE	AS SHOWN
LIQUID WASTE FACILITY & DEPOT 14 RAYBEN ST, GLENDENNING WASTE BIN STORAGE AREA	SHEET	01 of
	DRG No.	REVISION B RI456-D0-32