



APPENDIX B PROPOSAL MAPS AND DRAWINGS

REGIONAL LOCATION OF
PROPOSAL SITE

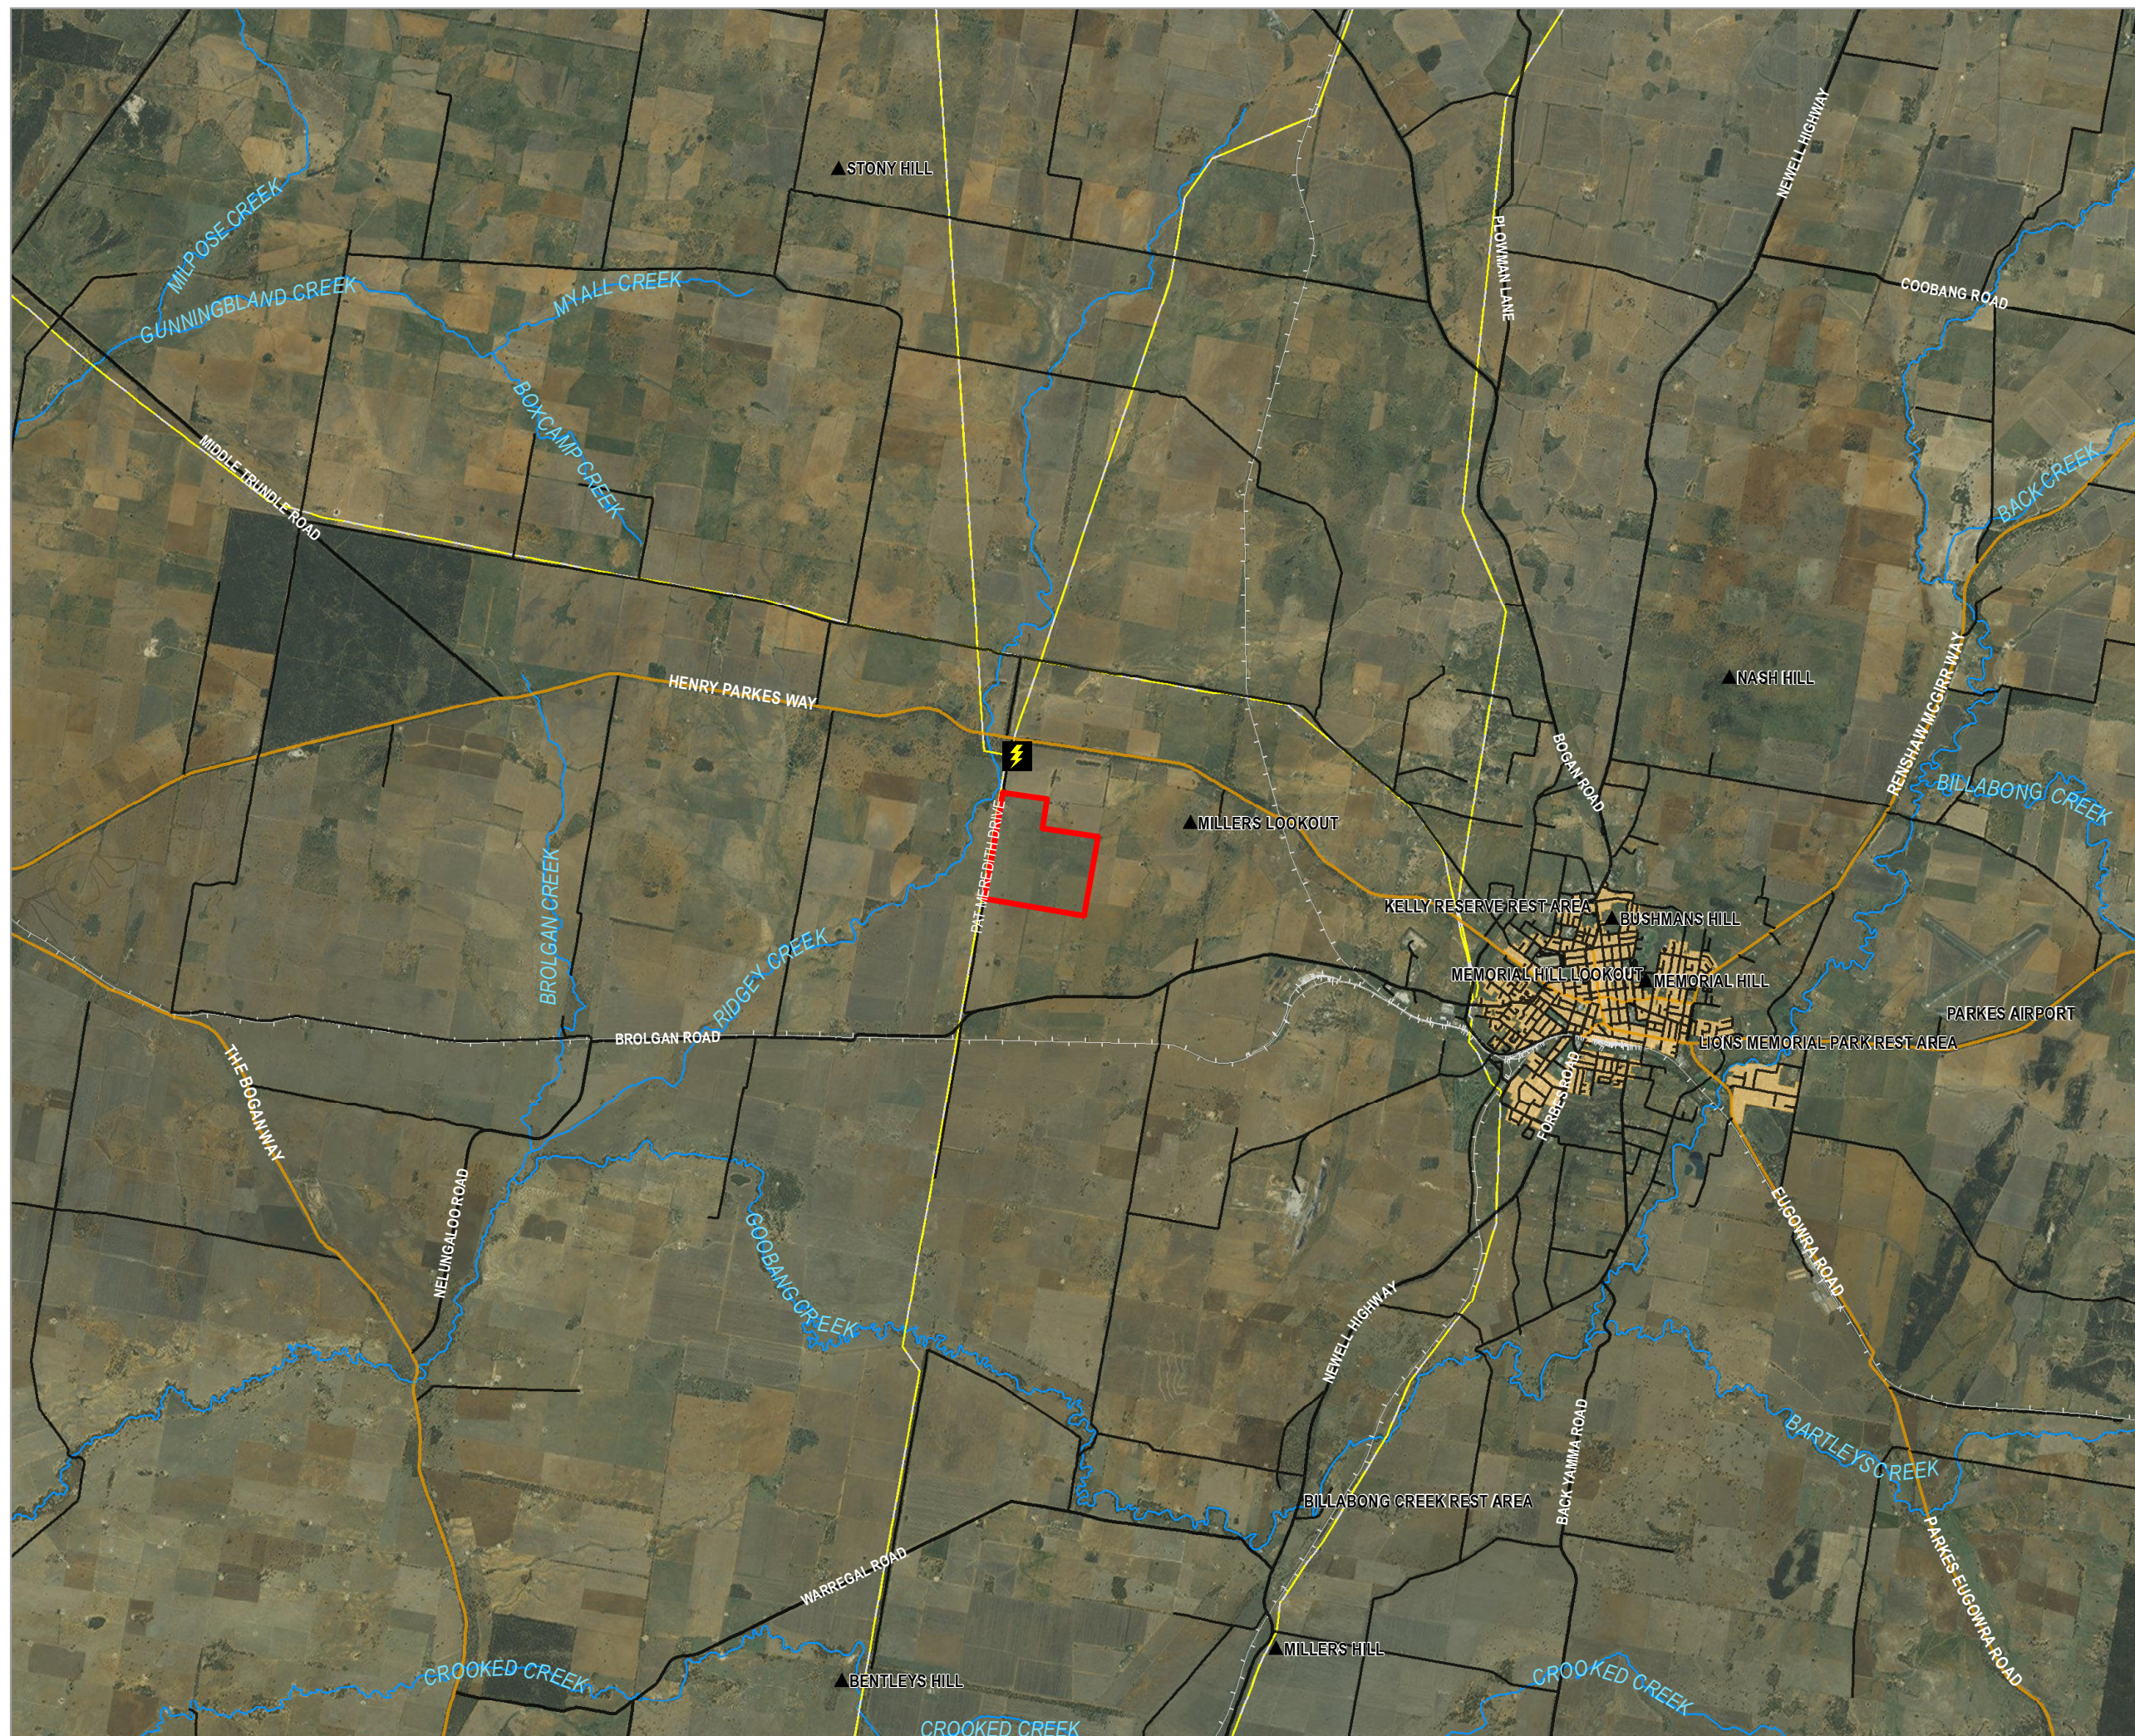

- Substation
- Proposal site boundary
- Mountain/Hill/Peak
- Main road
- Primary road
- Local road
- Built up area (Parkes)
- Existing transmission and distribution lines
- Watercourse
- Railway

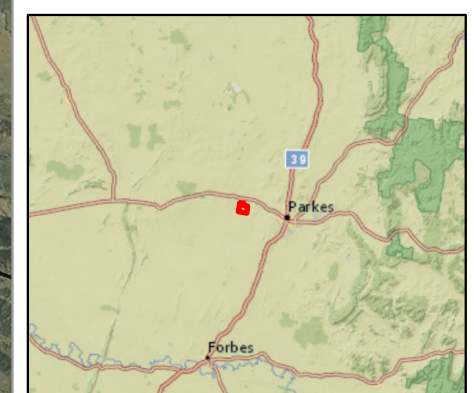


0 0.5 1 2 Kilometres

A3 @ 1:100000
Ref: SW064
Author: SP


ngh environmental



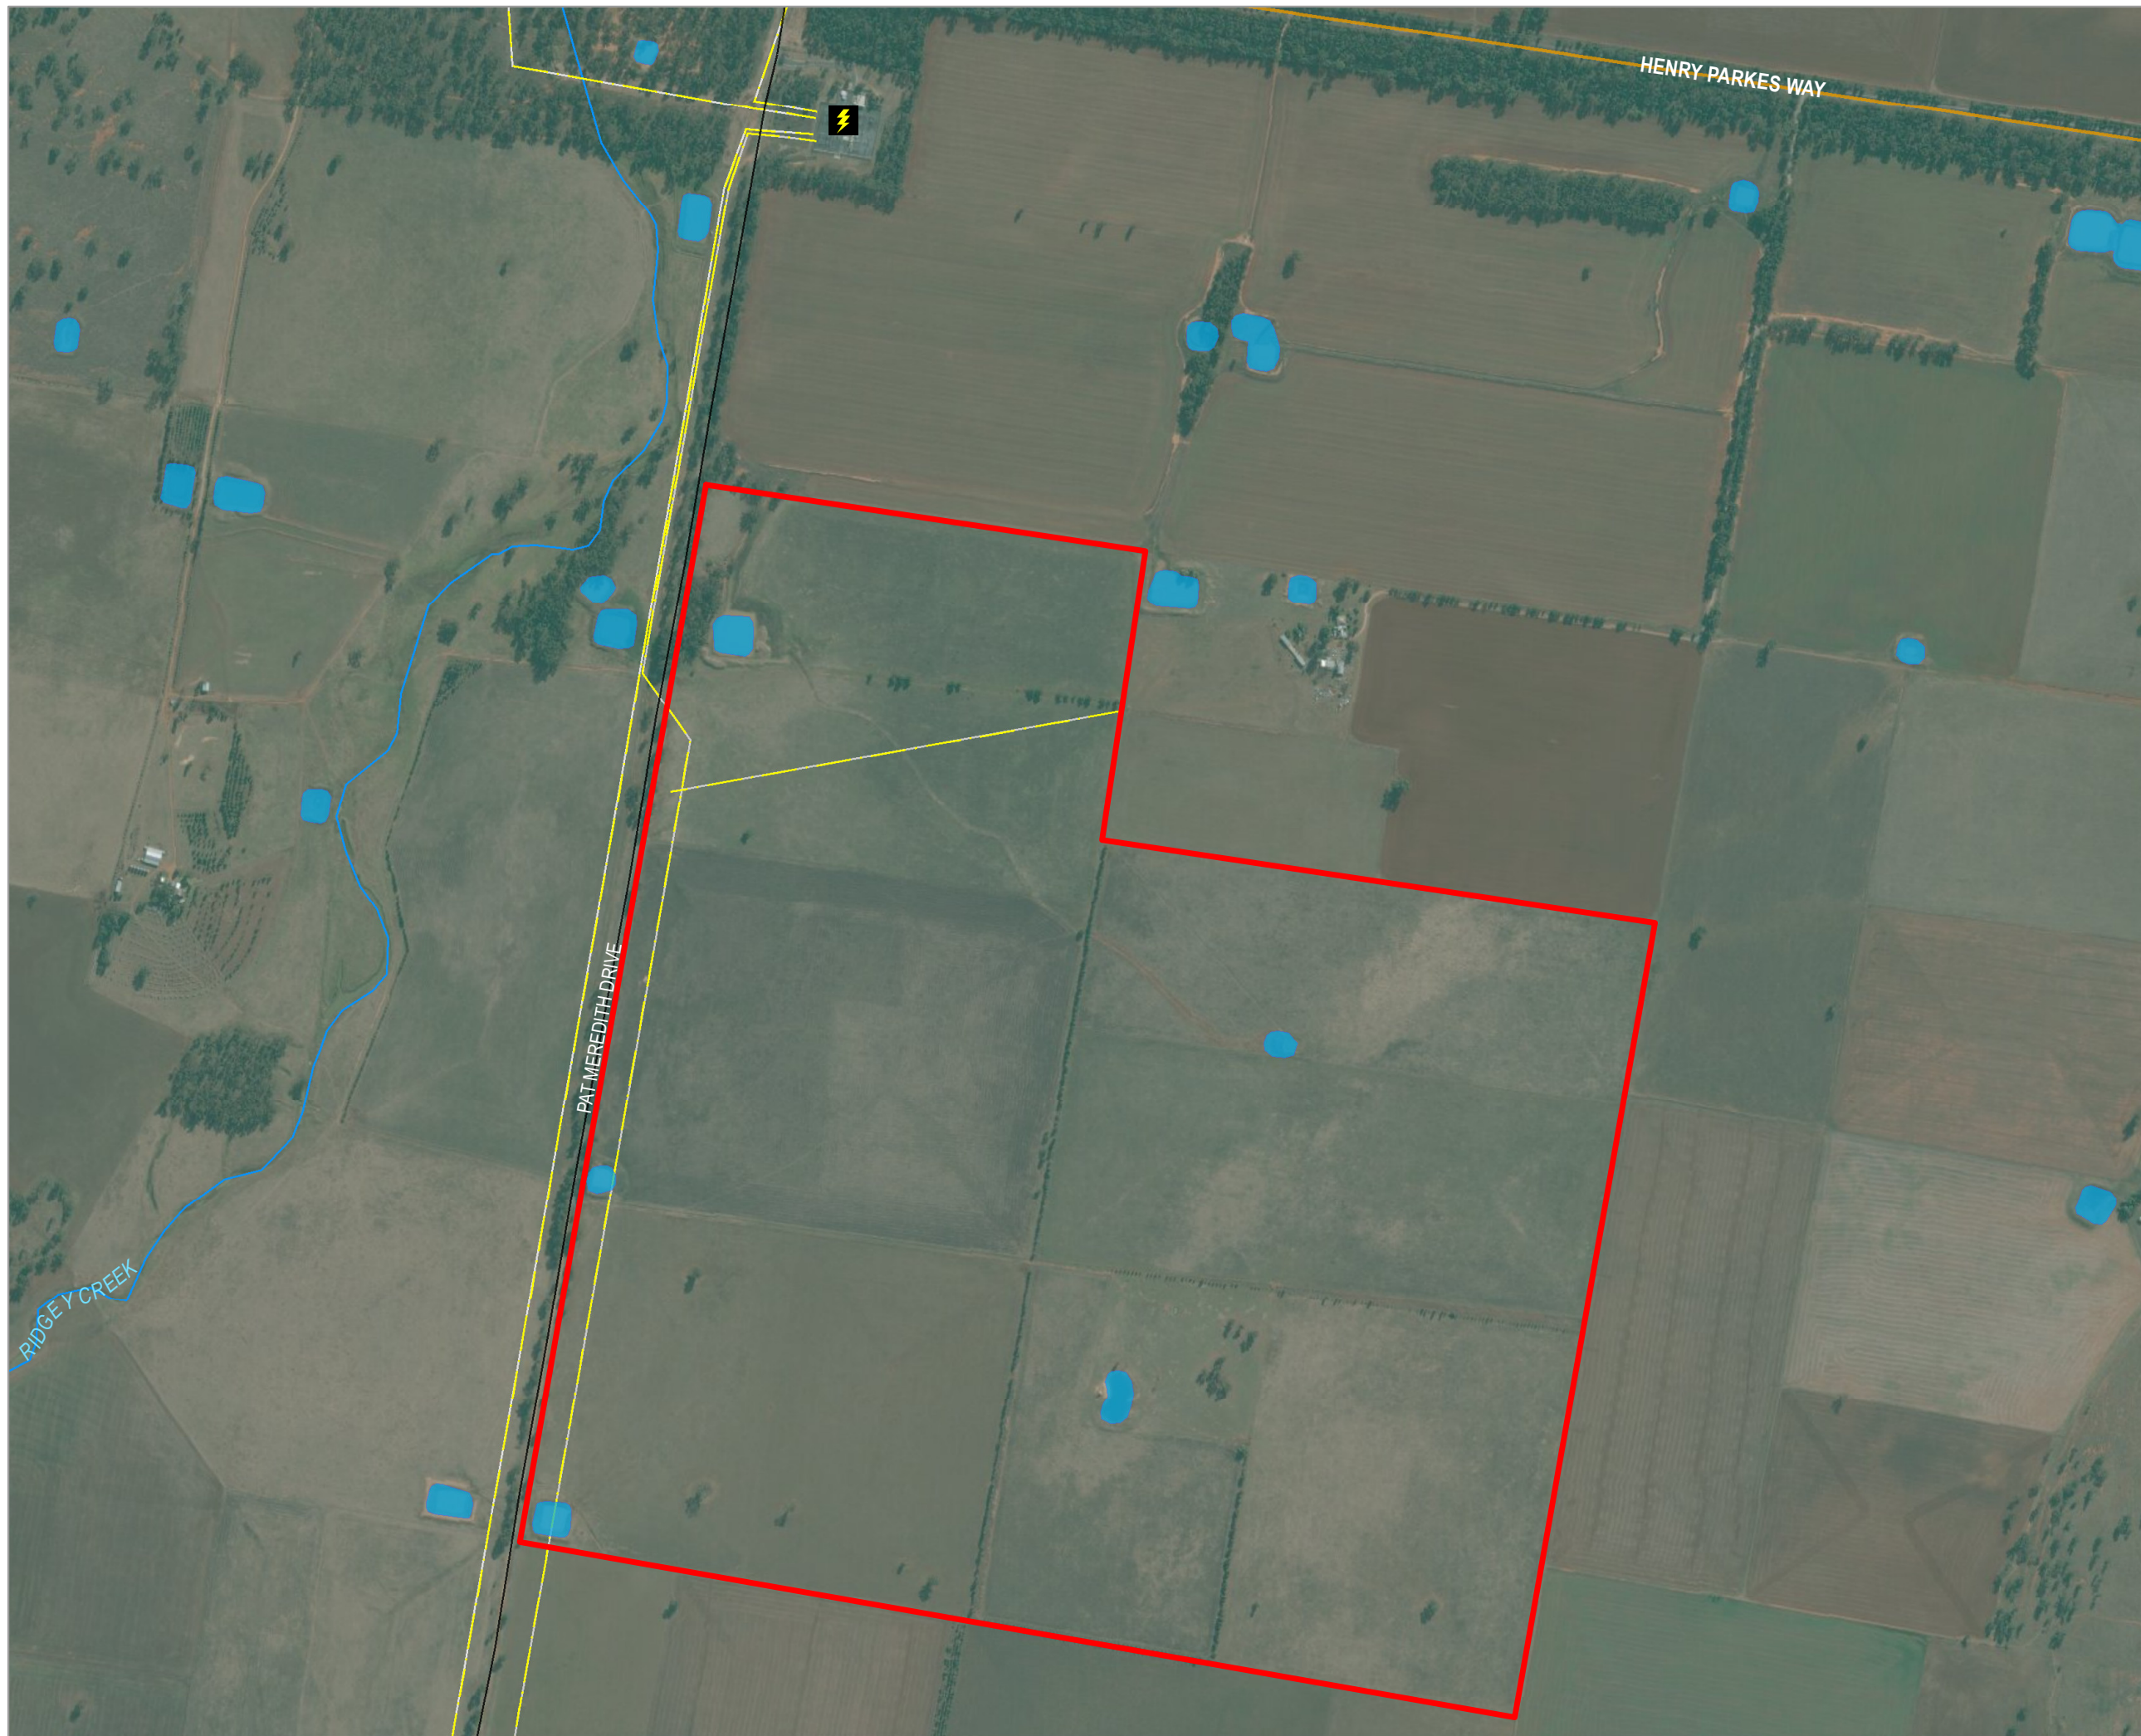

PROPOSAL SITE


-  Substation
-  Proposal site boundary
-  Main road
-  Local road
-  Existing transmission and distribution lines
-  Watercourse
-  Farm dam or other water body

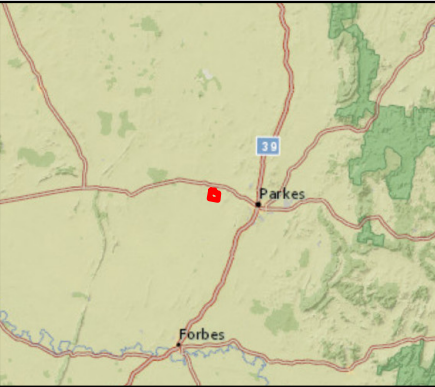

0 100 200 400 Metres


A3 @ 1:10000
Ref: SW064
Author: SP



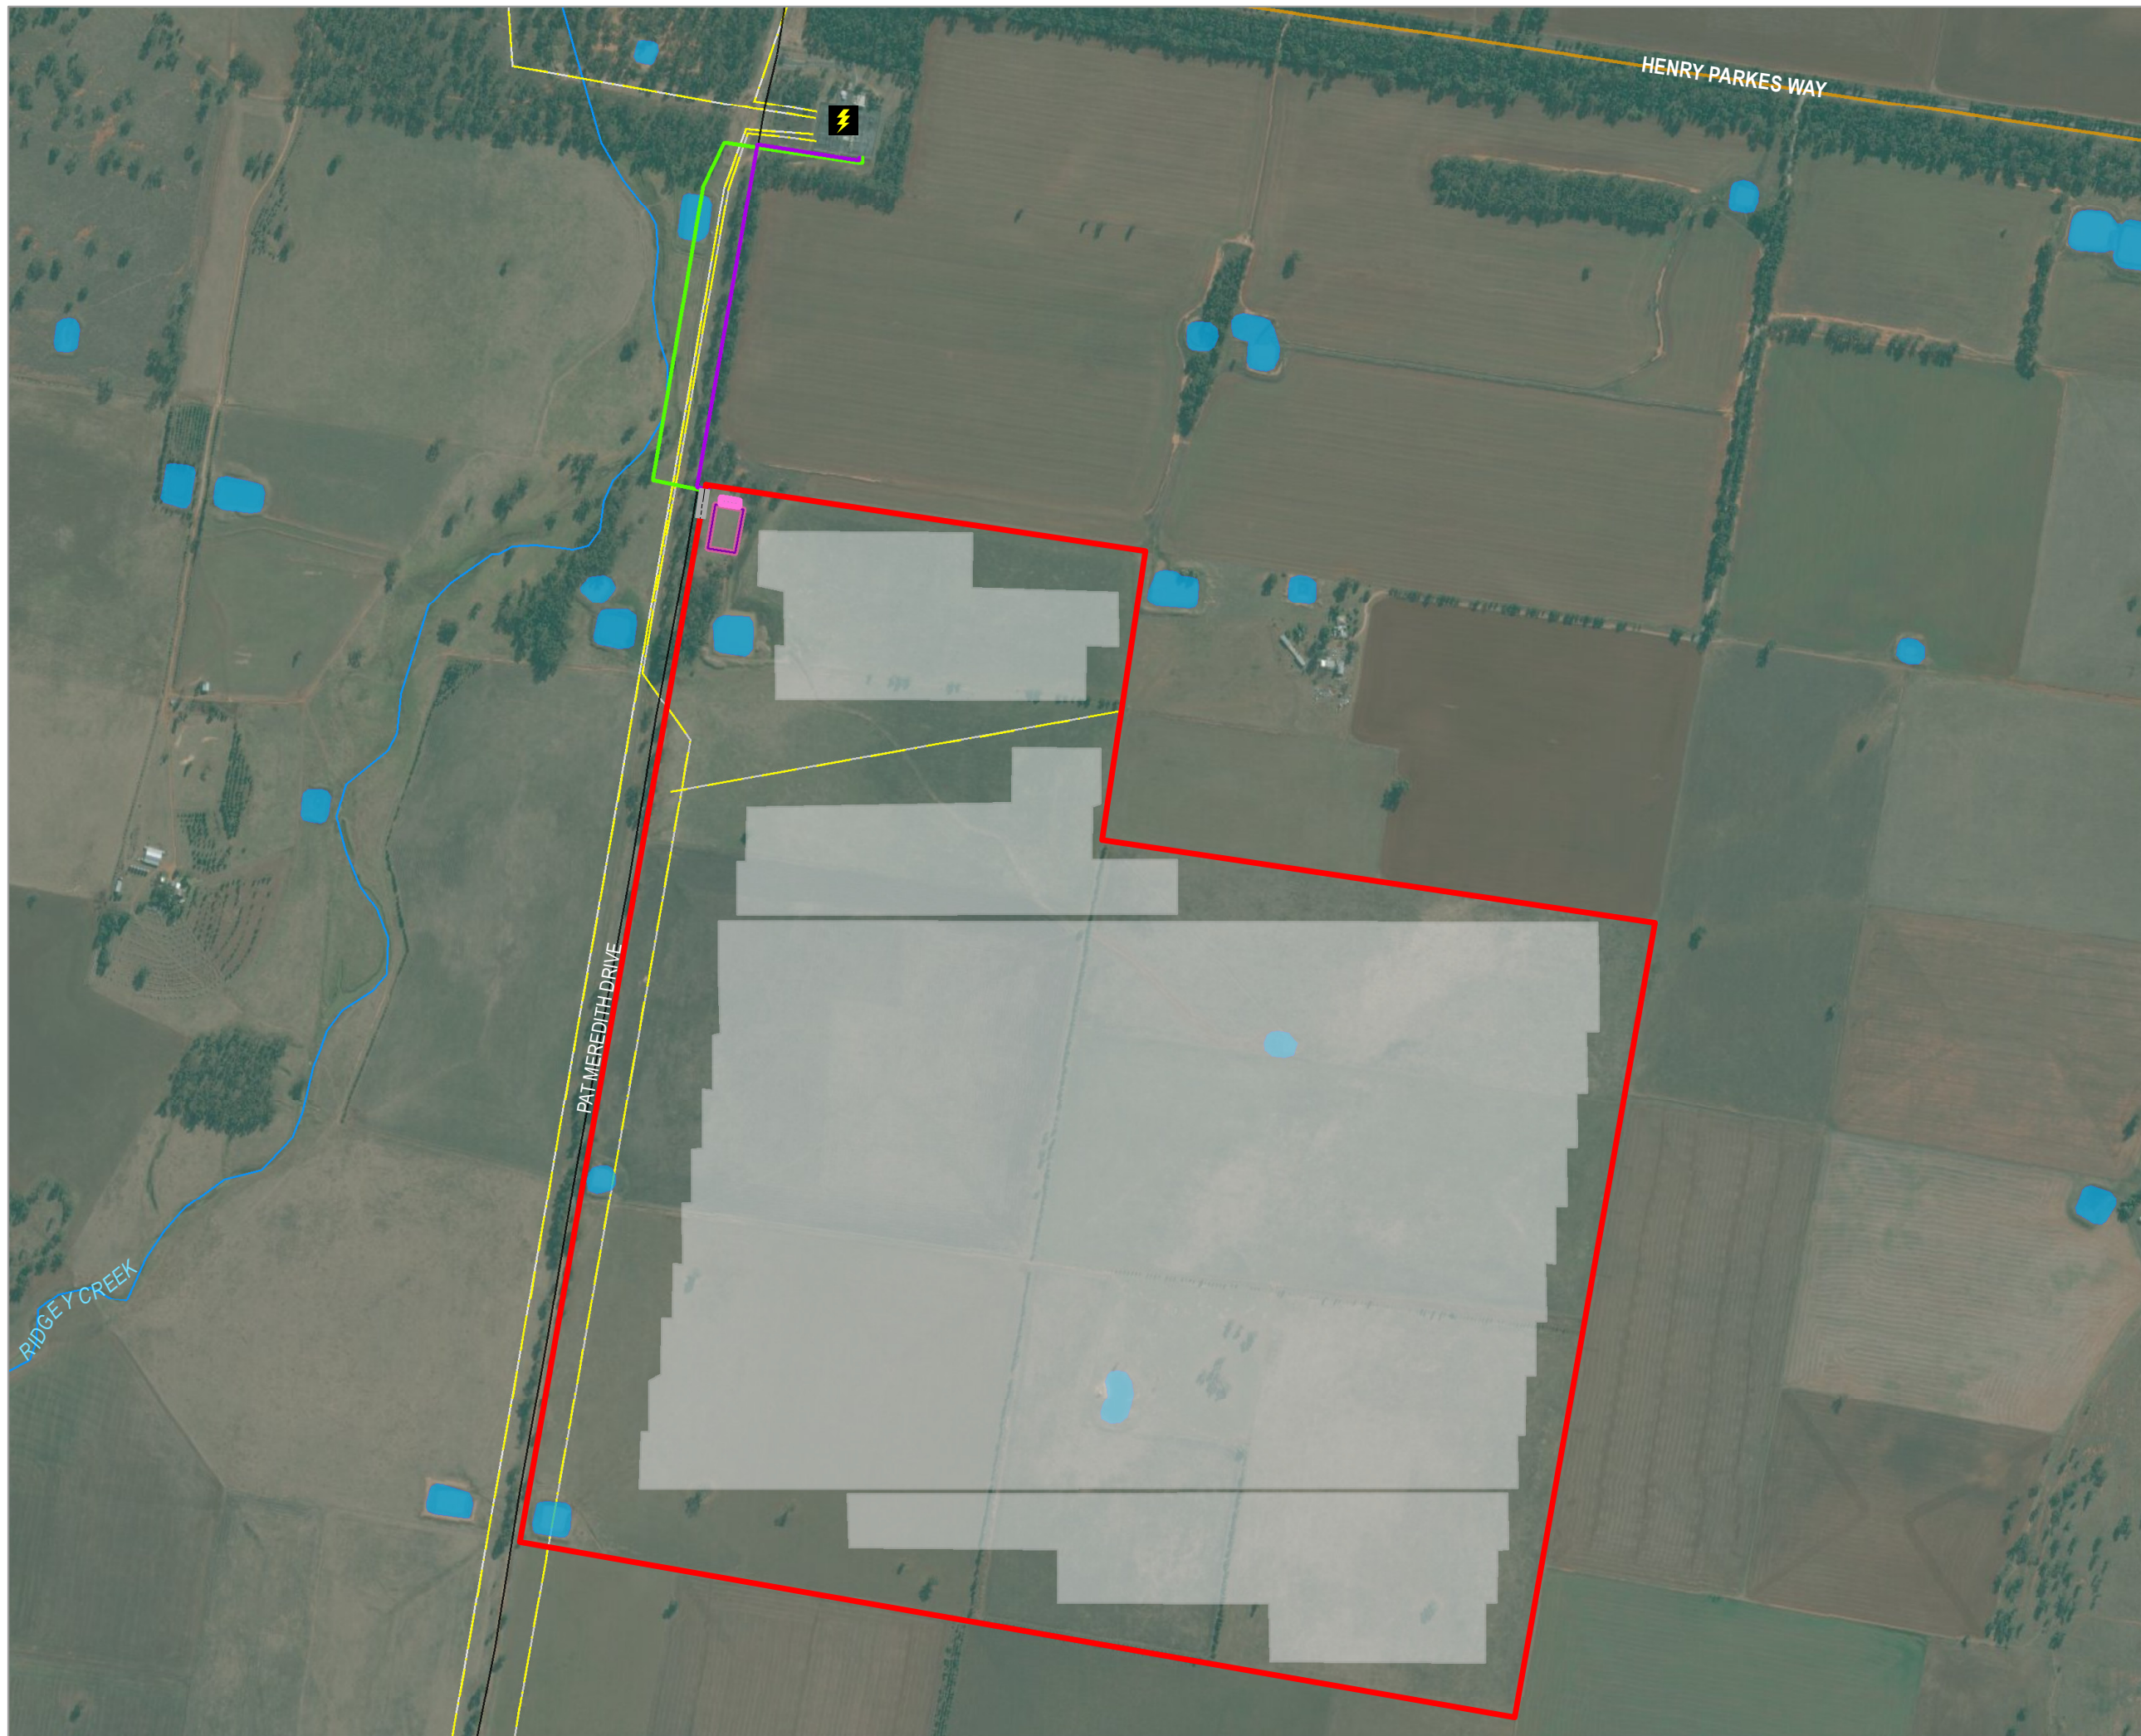

PROPOSED INFRASTRUCTURE

- Substation
- Site access
- Proposal site boundary
- Proposed underground transmission line (indicative)
- Proposed above ground transmission line
- Laydown area, construction offices, site carpark, operation and maintenance buildings
- Transformer pad
- Proposed photovoltaic arrays and inverter/ transformer stations – indicative area
- Main road
- Local road
- Existing transmission and distribution lines
- Watercourse
- Farm dam or other water body

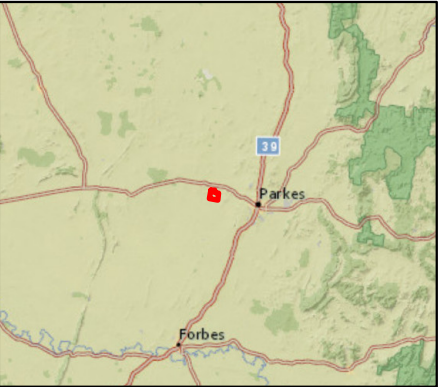

0 100 200 400 Metres


A3 @ 1:10000
Ref: SW064
Author: SP





NEAREST RECEIVERS

-  Substation
-  Nearest receivers
-  Proposal site boundary
-  Proposed underground transmission line (indicative)
-  Proposed above ground transmission line
-  Proposed photovoltaic arrays and inverter/ transformer stations – indicative area
-  Main road
-  Local road
-  Existing transmission and distribution lines
-  Watercourse
-  Farm dam or other water body

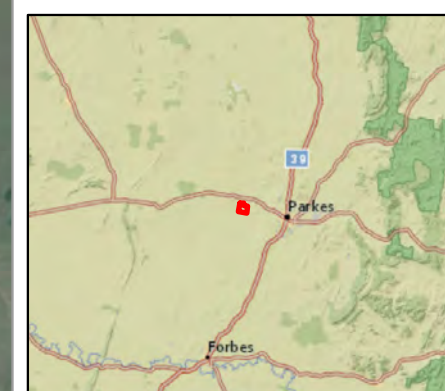

0 100 200 400 Metres

A3 @ 1:15000
Ref: SW064
Author: SP

ngh environmental

